

**REVIEW BY FORT BEND COUNTY COMMISSIONERS COURT**

On this 22 day of MAY, 20 12, before the Fort Bend Commissioners Court came on to be heard and reviewed the accompanying notice of SENDERO INDUSTRIES, LLC

Job Location DITCH H

Dated 5/08/12 CASHIER'S CK. 700602, Permit No. 84135

to make use of certain Fort Bend County property subject to, "A Revised Order Regulating the Laying, Construction, Maintenance, and Repair of Buried Cables, Conduits, and Pole Lines, In, Under, Across or Along Roads, Streets, Highways, and Drainage Ditches in Fort Bend County, Texas, Under the Jurisdiction of the Commissioners Court of Fort Bend County, Texas," as passed by the Commissioners Court of Fort Bend County, Texas, date the 3<sup>rd</sup> day of August, 1987, recorded in Volume \_\_\_\_\_ of the Minutes of the Commissioners Court of Fort Bend County, Texas, to the extent that such order is not inconsistent with Article 1436a, Vernon's Texas Civil Statues. Upon Motion of Commissioner Meyers, seconded by Commissioner Prestage, duly put and carried, it is ORDERED, ADJUGED AND DECREED that said notice of said above purpose is hereby acknowledged by the Commissioners Court of Fort Bend County, Texas, and that said notice be placed on record according to the regulation order thereof.

Notes:

1. Evidence of review by the Commissioners Court must be kept on the job site and failure to do so constitutes grounds for job shutdown.
2. Written notices are required:
  - a. 48 hours in advance of construction start up, and
  - b. When construction is completed and ready for final inspection

Mail notices to: Permit Administrator  
Fort Bend County Engineering  
P.O. Box 1449  
Rosenberg, Texas 77471  
281-633-7500

3. This permit expires one (1) year from date of permit if construction has not commenced.

By [Signature]  
County Engineer

By \_\_\_\_\_  
Drainage District Engineer/Manager

Presented to Commissioners Court and approved.  
Recorded in Volume 5-22-12  
Minutes of Commissioners Court.

Clerk of Commissioners Court  
By [Signature]  
Deputy





700602

REMITTER: SENDERO INDUSTRIES LLC

DATE: 4/25/12

PAY TO THE ORDER OF: FORT BEND COUNTY

\$ 5,000.00

EXACTLY \*\*5,000 AND 00/100 DOLLARS

**CASHIER'S CHECK**

PLEASE BE ADVISED THAT THERE IS A WAITING PERIOD OF 90 DAYS FROM DATE OF ISSUANCE BEFORE ANY CASHIER'S CHECK OF THIS BANK WILL BE REPLACED OR REFUNDED IN THE EVENT IT IS LOST, MISPLACED OR STOLEN.

CRESCENT CARE CENTER

COUNTER SIGNED IF OVER \$10,000

*Diana U. Winthrop*  
CHIEF FINANCIAL OFFICER

⑆0000700602⑆ ⑆13115484⑆ ⑆000219999⑆



HomePage DDA Inquiry - FORT BEND COUNTY DDA - Account: 1102207036 Amount: \$5,000.00

STMT	06/04/2012	06/04/2012
END	06/04/2012	06/04/2012



XXXXXXXXXXXXXXXXXXXX

111-223554  
Prosperity Bank  
1111 WOODSTOCK DR  
DALLAS TX 75201

06/29/2012 1:10 PM  
By 111 106 3195 91  
Account: ~~XXXXXXXXXX~~  
DDA Deposit \$5,000.00



Transactions

Summaries and Reports

Rates

**Transaction Complete**

Contributions

[Print Transaction](#)

Withdrawals

Transaction Number: ██████████  
Transaction Date: **Mon, Jun 04, 2012**  
Account Number: ██████████  
Bank Account Number: ██████████

Portfolio Name: **Texas CLASS**  
Account Name: **CCM84135-SENDERO INDUSTRIES**  
Bank Name: **PROSPERITY BANK**  
Amount: **\$5,000.00**

Transfer Between Accounts

Transaction Type: **Investment**  
Confirmation Sent To: **CCCredit Group**  
Payment Method: **ACH**  
Process Date: **This transaction will be initiated on Jun 04, 2012, to settle on the next business day.**

Transfer Between Participants

*All transactions are confirmed pending approval by Texas CLASS. A hardcopy confirmation of your transaction will follow. Please print this transaction for your records.*

Pending Transactions

**ERIK MANNING**

**JUN 5 2012**

# DEPOSIT

**PERMIT #** 84135

**STYLE:** Sendero Industries

**NAME PUT INTO TEXAS CLASS AS:** Sendero Industries

**DEPOSIT AMOUNT:** \$5,000.00

**DATE RECEIVED:** 5/22/2012

**DATE TRANSFERRED TO TEXAS CLASS:** 6/4/2012

NOTICE OF PROPOSED CABLE, CONDUIT AND/OR POLE LINE ACTIVITY  
IN, UNDER, ACROSS OR ALONG ROADS, STREETS, HIGHWAYS AND DRAINAGE DITCHES  
IN FORT BEND COUNTY

APPLICANT'S JOB NO. \_\_\_\_\_  
PERMIT No. 84135 PCT. No. 4  
BOARD No. 700602  
*Cashier*

Formal notice is hereby given that Sendero  
propose to lay, construct, maintain and/or repair cable, conduit and/or pole line, in, under, across,  
or along roads, streets, highways and drainage ditches in Fort Bend County, as follows:

In, Under, or Across Roads and/or Drainage Ditches

Road or Ditch Name	Distance & Direction From Nearest Intersection	Length of Crossing	Type of Construction Bored: Jacked: Driven: Cased
<u>H</u>	<u>S.W. OF Ulrick 129'</u> <u>+ 90</u>		

Along Roads and/or Drainage Ditches

Road or Ditch Name	Distance & Direction From Nearest Intersection	To	Distance

General Description

Installation OF Storm Box & Pipe in to Ditch

The Location and description of the proposed installation and appurtenances is more fully shown on the attached detail drawings. The laying, construction, maintenance and/or repair of the proposed installation shall be subject to "A Revised Order Regulating the Laying, Construction, Maintenance and/or Repair of Cables, Conduits, and/or Pole Lines, In, Under, Across, or Along Roads, Streets, Highways and Drainage Ditches in Fort Bend County, Texas, Under the Jurisdiction of the Commissioners Court of Fort Bend County, Texas," as passed by Commissioners Court of Fort Bend County, Texas, dated the 3rd. day of August, 1987, recorded in Volume 639 of the Minutes of the Commissioners Court of Fort Bend County, Texas.

Written notices are required: 1) 48 hours in advance of start of construction and  
2) when construction is complete and ready for final inspection.

Mail to: Permit Administrator/Fort Bend County Engineering  
P.O. Box 1449, Rosenberg, TX 77471.


Violation of requirements shall constitute grounds for job shut down.

COMPANY NAME: Sendero  
AGENT and/or OWNER

(Signature)  
NAME & TITLE: Shawna Ross  
(Please Print)

DATE: \_\_\_\_\_  
ADDRESS: 6314 Thorn wall  
(Street/P.O. Box)  
Houston, Tx 77092  
City State Zip

TELEPHONE NO: 361-894-2666  
(accessible 24 hrs/day, 7 days/week)

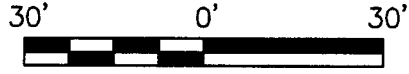

SCALE  
1"=30'

1.07
3.22




100 YEAR OUTLET PIPE

GRATE INLET - I-1C  
 T.G.=75.79  
 15" F.L.=72.39 (W)  
 15" F.L.=72.39 (NE)  
 12" F.L.=72.64 (NW)

TYPE 'E' INLET - II-1  
 THROAT=77.48 (ALL SIDES OPEN w/ BARS)  
 30" F.L.=61.44 (S)

126L.F. 30" POLYMER COATED CORRUGATED  
 STEEL STM. PIPE @ 1.00%

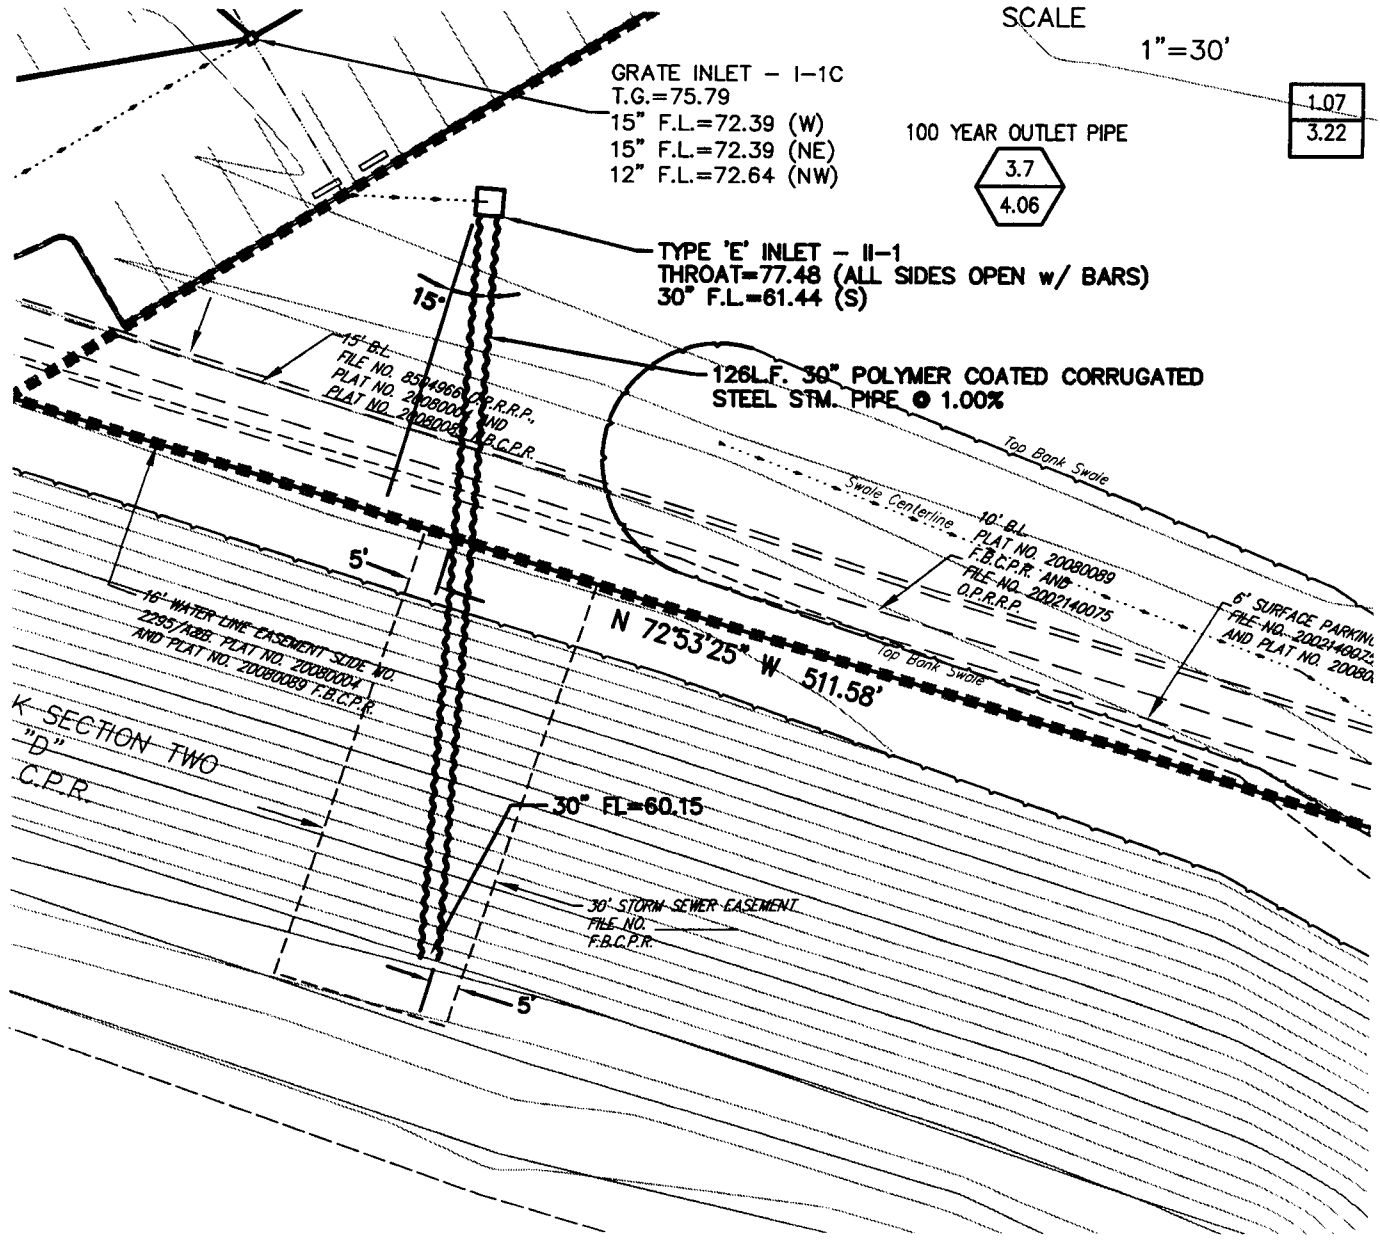

K-SECTION TWO  
 "D"  
 C.P.R.

30" FL=60.15


30" STORM SEWER EASEMENT  
 FILE NO. F.B.C.P.R.

**PATE ENGINEERS**  
TYPE F-002720  
 13333 N.W. Freeway, Suite 300 Houston, Tx. 77040  
 Phone: 713-462-3178

**30" OUTFALL ADJUSTMENT EXHIBIT**

Drawn by:  
 A.M.C.

Scale: 1"=30'  
 Date: 1/3/2012

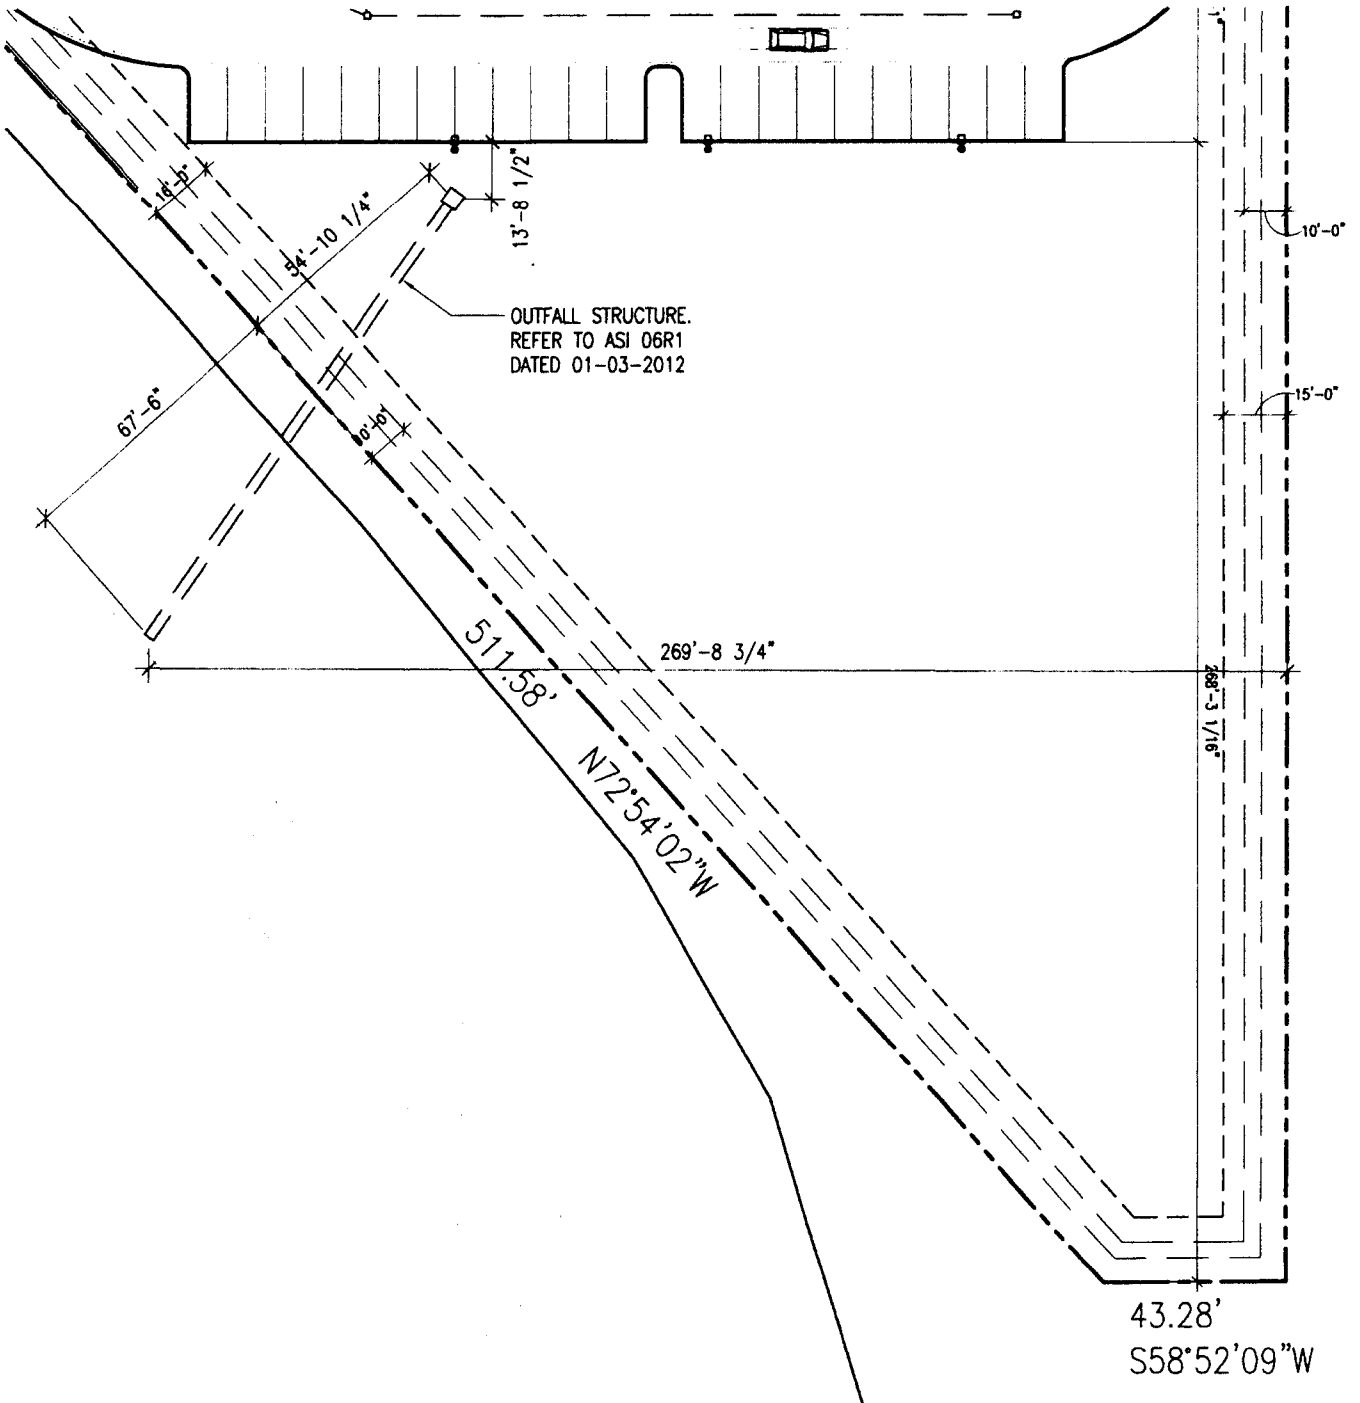


01 OUTFALL STRUCTURE  
SCALE: 1" = 40'-0"



THE CRESCENT  
TRANSITIONAL CARE CENTER  
SUGAR LAND, TEXAS  
APRIL 10, 2012

THE CRESCENT  
TRANSITIONAL CARE CENTER  
SUGAR LAND, TEXAS  
April 10, 2012

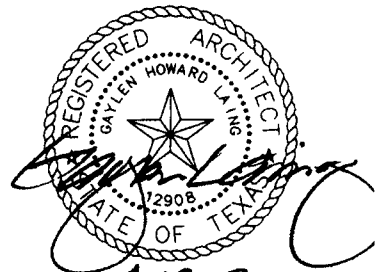

4.10.12  
**SD-30**  
SUPPLEMENTARY DRAWING