

REVIEW BY FORT BEND COUNTY COMMISSIONERS COURT

On this 10 day of JULY, 20 12, before the Fort Bend Commissioners Court came on to be heard and reviewed the accompanying notice of CENTERPOINT ENTEX

Job Location SKINNER LANE

Dated 7/02/12 Bond No. 22-022-417, Permit No. 84174

to make use of certain Fort Bend County property subject to, "A Revised Order Regulating the Laying, Construction, Maintenance, and Repair of Buried Cables, Conduits, and Pole Lines, In, Under, Across or Along Roads, Streets, Highways, and Drainage Ditches in Fort Bend County, Texas, Under the Jurisdiction of the Commissioners Court of Fort Bend County, Texas," as passed by the Commissioners Court of Fort Bend County, Texas, date the 3rd day of August, 1987, recorded in Volume _____ of the Minutes of the Commissioners Court of Fort Bend County, Texas, to the extent that such order is not inconsistent with Article 1436a, Vernon's Texas Civil Statues. Upon Motion of Commissioner Meyers, seconded by Commissioner Patterson, duly put and carried, it is ORDERED, ADJUGED AND DECREED that said notice of said above purpose is hereby acknowledged by the Commissioners Court of Fort Bend County, Texas, and that said notice be placed on record according to the regulation order thereof.

Notes:

- 1. Evidence of review by the Commissioners Court must be kept on the job site and failure to do so constitutes grounds for job shutdown.
- 2. Written notices are required:
 - a. 48 hours in advance of construction start up, and
 - b. When construction is completed and ready for final inspection

Mail notices to: Permit Administrator
Fort Bend County Engineering
P.O. Box 1449
Rosenberg, Texas 77471
281-633-7500

- 3. This permit expires one (1) year from date of permit if construction has not commenced.

By [Signature]
County Engineer

By _____
Drainage District Engineer/Manager

Presented to Commissioners Court and approved.
Recorded in Volume 710-12
Minutes of Commissioners Court.

Clerk of Commissioners Court
By [Signature]
Deputy

NOTICE OF PROPOSED CABLE, CONDUIT AND / OR POLE LINE ACTIVITY
IN, UNDER, ACROSS OR ALONG ROADS, STREETS, HIGHWAYS AND DRAINAGE DITCHES
IN FORT BEND COUNTY

APPLICANT'S JOB NO. WO# 62254817
 PERMIT NO. 84174 PCT. NO. 3
 BOND NO. 77022-417

Formal notice is hereby given that CENTERPOINT ENTEX proposes to lay, construct, maintain and / or repair cable, conduit, and / or pole line, in, under, across, or along roads, streets, highways and drainage ditches in Fort Bend County, as follows:

In, Under, or A cross Roads, and / or Drainage Ditches

Road or Ditch Name	Distance & Direction From Nearest Intersection	Length of Crossing	Type of Construction			
			Bored	Jacked	Driven	Cased

Along Roads and / or Drainage Ditches

Road or Ditch Name	Distance & Direction From Nearest intersection	To	Distance
Skinner Lane	Mason Road	200' WW of Mason Road	380'

General Description

A 4" IP plastic natural gas main along Skinner Lane at Mason Road as shown on attached drawing. The location and description of the proposed installation and appurtenances is more fully shown on the attached detail drawings. The laying, construction, maintenance and / or repair of the proposed installation shall be subject to "A Revised Order Regulating the Laying, Construction, Maintenance and / or Repair of Cables, Conduits, and / or Pole Lines, In, Under, Across, or Along Roads, Streets, Highways and Drainage Ditches in Fort Bend County, Texas, Under the Jurisdiction of the Commissioners Court of Fort Bend County, Texas," as passed by Commissioners Court of Fort Bend County, Texas, dated the 3rd. day of August, 1987, recorded in Volume 639 of the Minutes of the Commissioners Court of Fort Bend County, Texas.

To serve: Pecan Grove (residential customer)

Written notices are required: 1) 48 hours in advance of start of construction and 2) when construction is complete and ready for final inspection.

Mail To: Permit Administrator / Fort Bend County Engineering
 P. O. Box 1449, Rosenberg, Texas 77471

Violation of requirements shall constitute grounds for job shut down.

COMPANY NAME: CenterPoint Energy
 AGENT and / or OWNER
Shannon Murphree
 (Signature)

NAME & TITLE: Shannon Murphree
Utility Design Coordinator
 (Please Print)


DATE: June 25, 2012

ADDRESS: 1111 Louisiana – Ste. 1265 D
 (Street / P.O. Box)
Houston Texas 77002
 City State Zip


TELEPHONE NO: (281) 833-7726
 (Accessible 24 hrs/day, 7 days/week)

LOT NUMBER CHART

MATERIAL NUMBER	SECTION	MAIN	FOOTAGE	PIPE CAT.	LOT NUMBER	FUSION METHOD
A						EF BF SF SOL MECH
B						EF BF SF SOL MECH
C						EF BF SF SOL MECH
D						EF BF SF SOL MECH
E						EF BF SF SOL MECH
F						EF BF SF SOL MECH
G						EF BF SF SOL MECH
ALL						EF BF SF SOL MECH

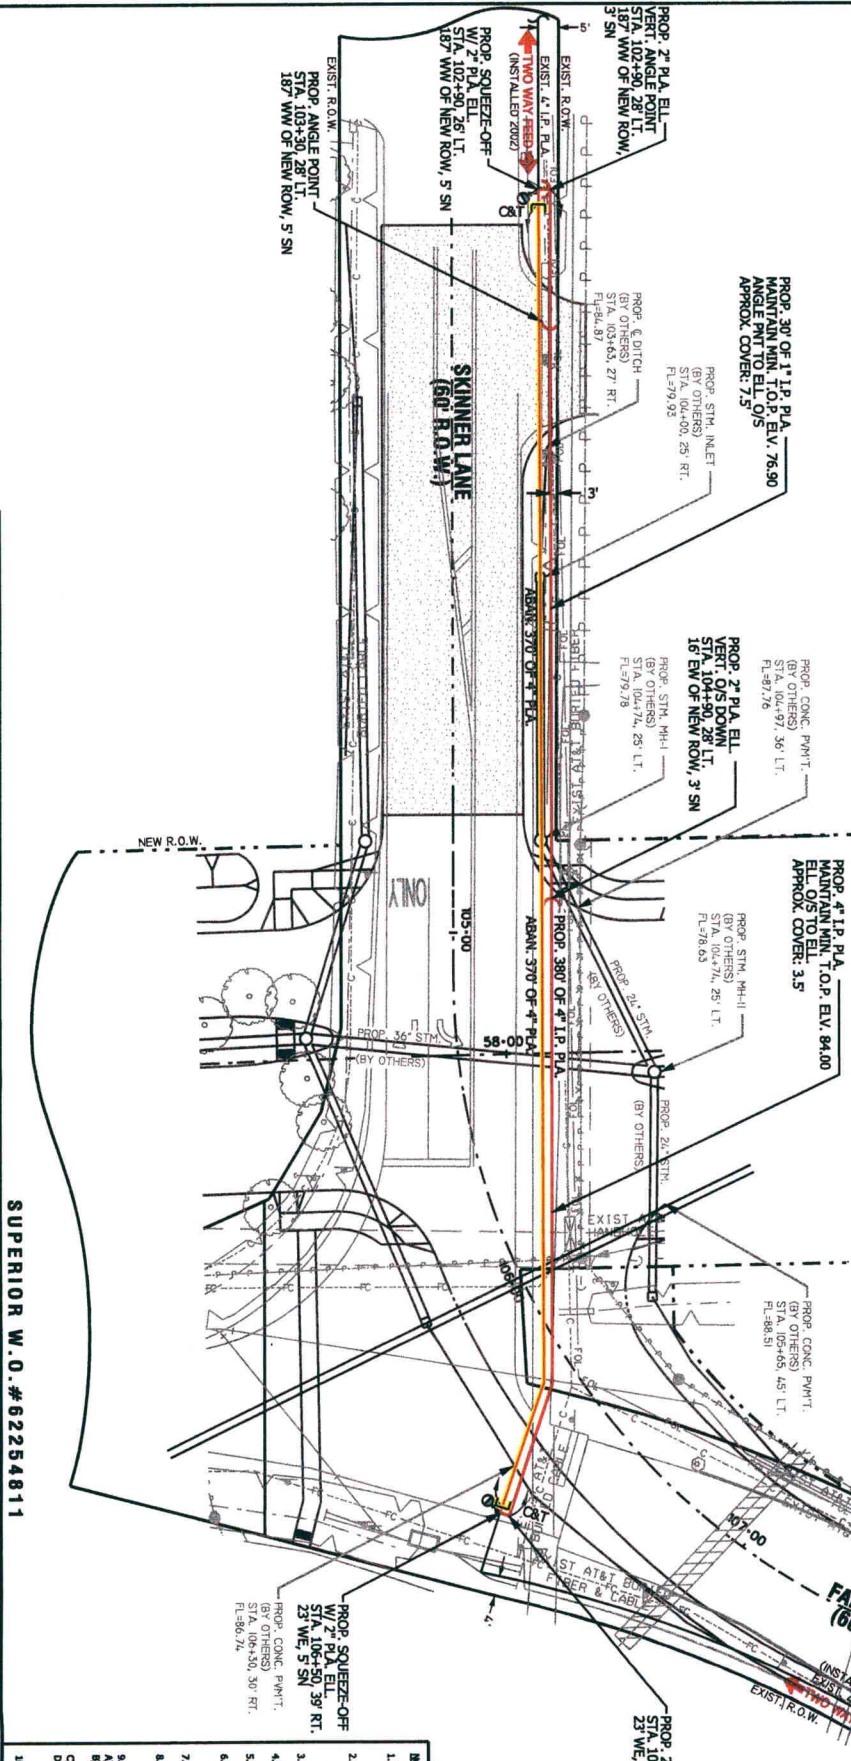

LOCATION

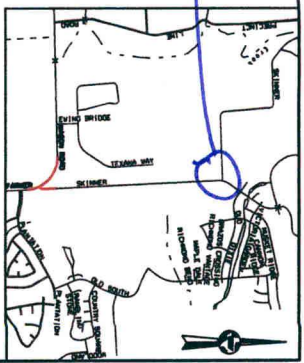

- ### NOTES:
- CONTACT SHANNON WIRELESS WITH UNITED ENGINEERS INC. AT 281-483-7786 FOR ANY ADDITIONAL SERVICE WORK ORDERS AND/OR FIELD CHANGES REQUESTS.
 - ALL SERVICES MAY NOT BE SHOWN. FIELD VERIFY ALL SERVICES & ADDRESSSES. IF THERE IS NO SERVICE AT ADDRESS SHOWN AND/OR NO WORK ORDER IS PROVIDED, CONTACT SHANNON WIRELESS AT 281-483-7786 W/ UNITED ENGINEERS INC.
 - LOCATE ALL FITTINGS AND OPENINGS FROM PROPERTY LINES AND/ OR L.O.W. LINES.
 - MAINTAIN A MINIMUM COVER OF 3', UNLESS OTHERWISE SPECIFIED.
 - TEST PRESSURE 100 PSIG, ACCORDING TO COMPANY POLICY AND/ OR GUIDELINES.
 - COORDINATE OUTHOUC PROTECTION WITH CENTERPOINT ENERGY NATURAL GAS CORPORATION DEPT. AT 713-967-8043, VINCENT PIERCE.
 - USE CHAINS TO MONITOR & MAINTAIN DEEPS & PRESSURE.
 - ALL COVER CALCULATIONS ARE APPROXIMATIONS. CONTACT AND COORDINATE WITH CENTERPOINT ENERGY NATURAL GAS SERVICE DEPT. TO PROVIDE FINAL COVER.
 - USE #14 TACKER WIRE FOR ALL RESIDENTIAL SERVICE LINES
 - USE #14 TACKER WIRE FOR SHORT RIGS UP TO 300' AND ALL OTHER THAN NON-DOME INSTALLATIONS
 - USE #10 TACKER WIRE WITH ALL RIGS LONGER THAN 300'
 - USE #10 TACKER WIRE WITH ALL RIGS LONGER THAN 300' WITH NON-DOME INSTALLATIONS
 - COMPLETE RIGS. INSPECTION APPROVAL REQUIRED PRIOR TO WORK.
 - FIELD VERIFY ALL EXISTING FEES, MAINS AND SERVICES.

GAS STAKING

JOB NO.: _____ BY: _____ DATE: _____
 ESMTS. DED. BY: _____ ESMT. DOCUMENTS: _____
 MONUMENTATION FND.: _____ PLAT DIST. CHK.-D: _____
 ESMTS. NEEDED AT: _____
 NON-STD. STAKING: _____ REASON: _____

United Engineers, Inc.
 CEA ENGINEERING AND DEVELOPMENT
 CONSULTING MANAGEMENT • SURVEYING
 UTILITY ENGINEERING

8303 SOUTHWEST FREWAY, SUITE 600 TEL: (1131) 271-2800
 HOUSTON, TEXAS 77074 FAX: (1131) 271-2339

TYPE CERTIFICATION OF REGISTRATION # F-000416
 EXPIRES 03/31/2017
 DESIGNED BY: SHANNON WIRELESS
 ESTIMATED COST: \$10,500.00
 DATE NEEDED: 7-1-2012
 CONTRIBUTION: 715-271-2900

LEGEND

EXIST. MAIN _____ 363'
 PROP. 4" I.P. P.A. _____ 363'
 W.O. #62254817
 PROP. 4" P.A. _____ 370'
 W.O. #62254817

DESIGN BY: SHANNON W.
 DATE: 5-18-2012
 SCALE: 1"=40'
 SHEET: _____

**PROP. 4" MAIN RELOCATION
 ALONG MASON ROAD
 AT SKINNER LANE
 RICHMOND, FORT BEND, TEXAS**

TEST PRESSURE 100 PSIG

CenterPoint
 Energy

Texas Gas & Electric
 PWC INC.
 EBS-12279