

**FORT BEND COUNTY ENGINEERING**

Fort Bend County, Texas

Richard W. Stolleis, P.E.
County Engineer

May 30, 2012

Commissioner Richard Morrison
Fort Bend County Precinct 1
1517 Eugene Heimann Circle, Suite 300
Richmond, Texas 77469

RE: Revised Traffic Control Plan - Scanlan Oaks Elementary School

Commissioner Morrison:

As per your request, Fort Bend County Engineering Department (FBCED) has completed a traffic study around the Scanlan Oaks Elementary School. The school requested "No Parking No Standing" signs to be placed around the school to better facilitate the flow of traffic into and out of the school during drop off and pick up of the students.

After conducting a traffic study, FBCED recommends that "No Parking No Standing" signs be installed around the school as shown in the attached traffic control plan. The public hearing date for acceptance of the plans is being scheduled.

A copy of the traffic control plan is attached for your review. If you should have any questions, please give me a call.

Sincerely,


A handwritten signature in black ink, appearing to read "Joshua Netardus".

Joshua Netardus, E.I.T.
Engineer I

JN/mjs

cc: Judge Robert E. Hebert, County Judge
Marc Grant - FBC Road & Bridge
Marc Grant - Signage Department
File

WATERS LAKE, SECTION 9-A

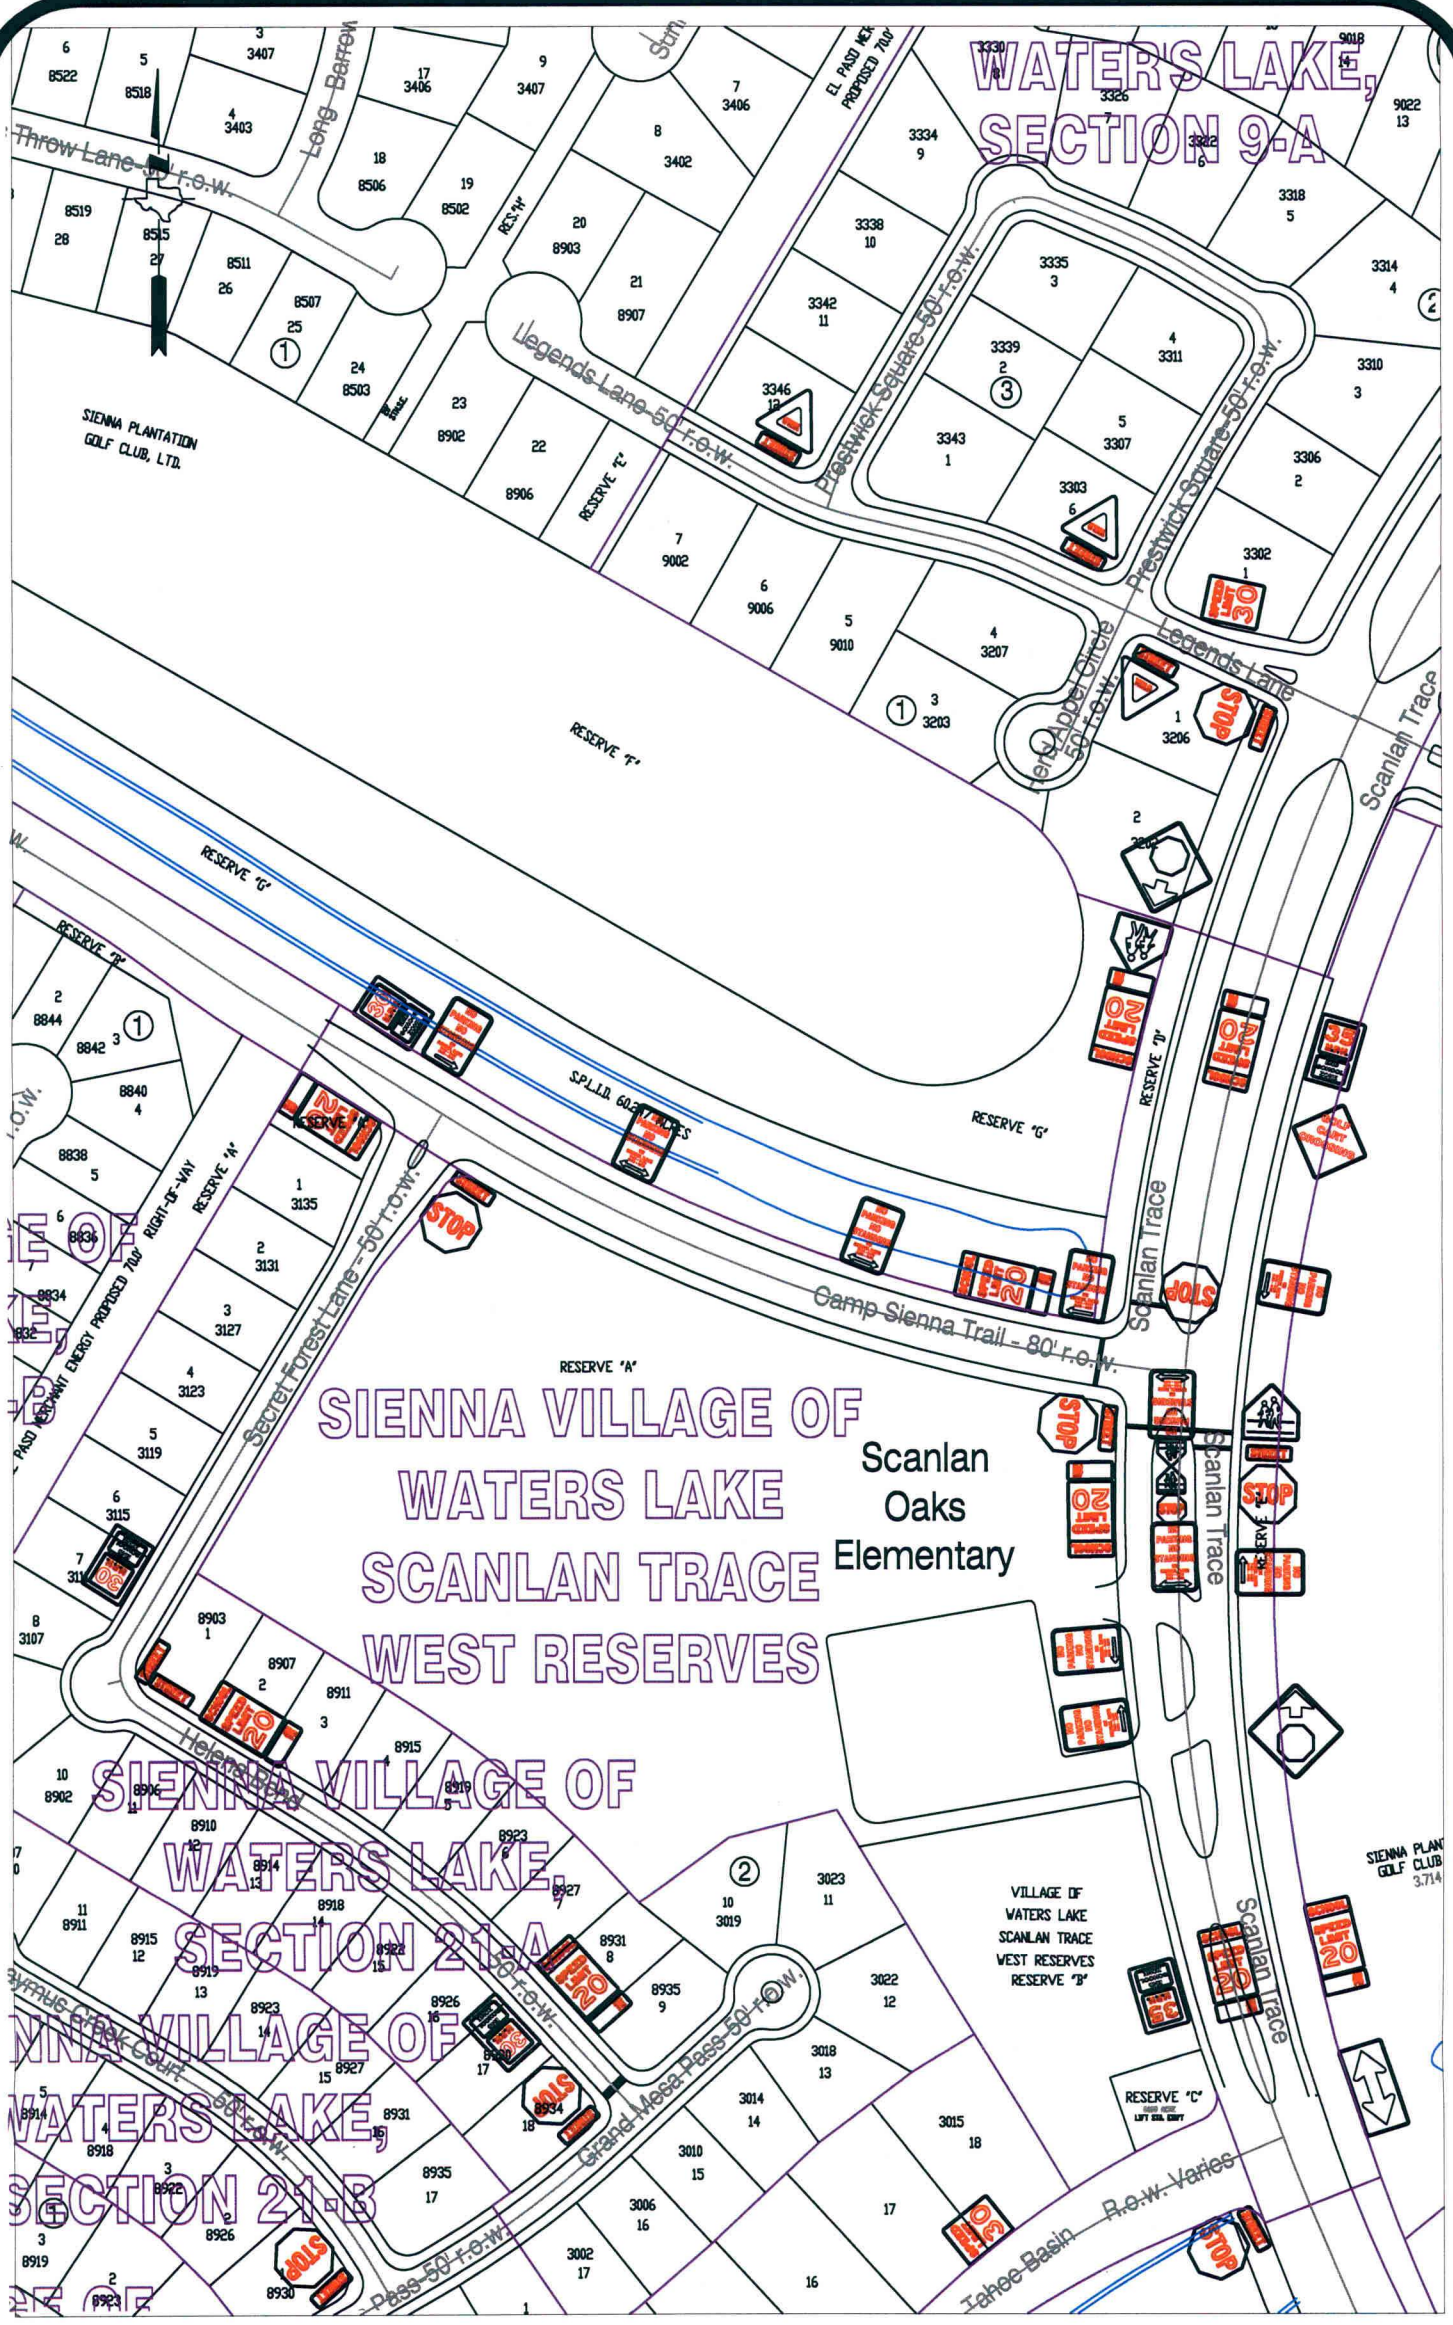

SIENNA VILLAGE OF WATERS LAKE SCANLAN TRACE WEST RESERVES

Scanlan
Oaks
Elementary

SIENNA VILLAGE OF WATERS LAKE, SECTION 21-A

SIENNA VILLAGE OF WATERS LAKE, SECTION 21-B

Note:
The purpose of this traffic control plan is to upgrade traffic control devices for Scanlan Oaks Elementary School with the addition of "No Parking No Standing During School Days" signs as indicated on drawing.

Drawn By: L. Brdecka
Date: 5-30-12
Approved By: Joshua Netardus
Date: 5-30-12
Scale
1" = 200'-0"

Scanlan Oaks
Elementary School
Revised Control Map and
Traffic Sign Layout
Fort Bend County Engineering Dept.
1124 Blume Road
Rosenberg, Texas 77471