

12 m

**REVIEW BY FORT BEND COUNTY COMMISSIONERS COURT**

On this 28 day of AUGUST, 20 12, before the Fort Bend Commissioners Court came on to be heard and reviewed the accompanying notice of HOUSTON PIPE LINE COMPANY, LP

Job Location HOLMES ROAD

Dated 8/07/12 Bond No. 41075728, Permit No. 84193 to make use of certain Fort Bend County property subject to, "A Revised Order Regulating the Laying, Construction, Maintenance, and Repair of Buried Cables, Conduits, and Pole Lines, In, Under, Across or Along Roads, Streets, Highways, and Drainage Ditches in Fort Bend County, Texas, Under the Jurisdiction of the Commissioners Court of Fort Bend County, Texas," as passed by the Commissioners Court of Fort Bend County, Texas, date the 3<sup>rd</sup> day of August, 1987, recorded in Volume \_\_\_\_\_ of the Minutes of the Commissioners Court of Fort Bend County, Texas, to the extent that such order is not inconsistent with Article 1436a, Vernon's Texas Civil Statues. Upon Motion of Commissioner Meyers, seconded by Commissioner Morrison, duly put and carried, it is ORDERED, ADJUGED AND DECREED that said notice of said above purpose is hereby acknowledged by the Commissioners Court of Fort Bend County, Texas, and that said notice be placed on record according to the regulation order thereof.

Notes:

1. Evidence of review by the Commissioners Court must be kept on the job site and failure to do so constitutes grounds for job shutdown.
2. Written notices are required:
  - a. 48 hours in advance of construction start up, and
  - b. When construction is completed and ready for final inspection

Mail notices to: Permit Administrator  
Fort Bend County Engineering  
P.O. Box 1449  
Rosenberg, Texas 77471  
281-633-7500

3. This permit expires one (1) year from date of permit if construction has not commenced.

By [Signature]  
County Engineer

By \_\_\_\_\_  
Drainage District Engineer/Manager

Presented to Commissioners Court and approved.  
Recorded in Volume 8-28-12  
Minutes of Commissioners Court.

Clerk of Commissioners Court  
By [Signature]  
Deputy

# COUNTY OF FORT BEND

## Engineering Department

P.O. BOX 1449  
Rosenberg, Texas 77471-1449

Johnny Ortega  
Permit Administrator

1124 Blume Road  
Phone: (281) 341-7500


### PERMIT APPLICATION REVIEW FORM FOR CABLE, CONDUIT, AND POLE LINE ACTIVITY IN FORT BEND COUNTY

PERMIT NO. 084193

The following "Notice of Proposed Cable, Conduit, and/or Pole Line activity in Fort Bend County" and accompanying attachments have been reviewed and the notice conforms to appropriate regulations set by Commissioner's Court of Fort Bend County, Texas.

- X (1) Complete Application Form.
- X a. Name of road, street, and/or drainage ditch affected.
  - X b. Vicinity map showing course of direction.
  - X c. Plans and specifications.

- X (2) Bond:
- District Attorney, approval when applicable.
  - X Perpetual bond currently posted.  
No. 41075728  
Amount \$50,000.00
  - Performance bond submitted.  
No.           
Amount
  - Cashier's Check.  
No.           
Amount

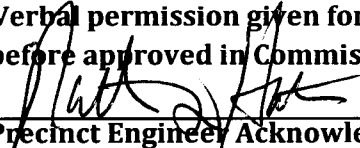- (3) Verbal permission given for emergencies, to start construction before approved in Commissioner's Court.
-           8/7/2012  
Precinct Engineer Acknowledgment Date
- Precinct Commissioner Acknowledgment Date

- (4)           
Drainage District Approval when applicable

We have reviewed this project and agree it meets minimum requirements.

  
Johnny Ortega CFM/ Permit Administrator  
(REVISED 5/30/08)

08/07/2012  
Date

**NOTICE OF PROPOSED CABLE, CONDUIT AND/OR POLE LINE ACTIVITY  
IN, UNDER, ACROSS OR ALONG ROADS, STREETS, HIGHWAYS AND DRAINAGE DITCHES  
IN FORT BEND COUNTY**

APPLICANT'S JOB NO. \_\_\_\_\_  
 PERMIT No. 84193 PCT. No. 3  
 BOND No. 41075728

Formal notice is hereby given that HOUSTON PIPE LINE COMPANY LP  
 proposes to lay, construct, maintain and/or repair cable, conduit and/or pole line, in, under, across,  
 or along roads, streets, highways and drainage ditches in Fort Bend County, as follows:

**In, Under, or Across Roads and/or Drainage Ditches**

Road or Ditch Name	Distance & Direction From Nearest Intersection	Length of Crossing	Type of Construction			
			Bored	Jacked	Driven	Cased
Holmes Rd	5,134' N Brandt Road	92'	Bored			

**Along Roads and/or Drainage Ditches**

Road or Ditch Name	Distance & Direction From Nearest Intersection	To	Distance
Holmes	5,134' N Brandt Road	South 273.41' to existing valve	

**General Description**

4" natural gas pipeline crossing under Holmes Road, thence 90 degrees south along and parallel to Holmes Road 273.41 feet to an existing Houston Pipe Line Company LP valve.


The Location and description of the proposed installation and appurtenances is more fully shown on the attached detail drawings. The laying, construction, maintenance and/or repair of the proposed installation shall be subject to "A Revised Order Regulating the Laying, Construction, Maintenance and/or Repair of Cables, Conduits, and/or Pole Lines, In, Under, Across, or Along Roads, Streets, Highways and Drainage Ditches in Fort Bend County, Texas, Under the Jurisdiction of the Commissioners Court of Fort Bend County, Texas," as passed by Commissioners Court of Fort Bend County, Texas, dated the 3rd. day of August, 1987, recorded in Volume 639 of the Minutes of the Commissioners Court of Fort Bend County, Texas.

Written notices are required: 1) 48 hours in advance of start of construction and  
 2) when construction is complete and ready for final inspection.

Mail to: Permit Administrator/Fort Bend County Engineering  
 P.O. Box 1449, Rosenberg, TX 77471.

Violation of requirements shall constitute grounds for job shut down.


COMPANY NAME: HOUSTON PIPE LINE COMPANY LP  
 AGENT and/or OWNER

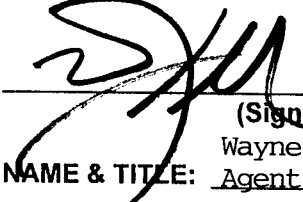  
 (Signature)  
 Wayne L. Huff  
 NAME & TITLE: Agent, R/W Department  
 (Please Print)

DATE: August 6, 2012  
2636 South Loop West, Suite 550  
 ADDRESS: Houston, Texas 77054  
 (Street/P.O. Box)

City \_\_\_\_\_ State \_\_\_\_\_ Zip \_\_\_\_\_


TELEPHONE NO: 713-668-0550  
 (accessible 24 hrs/day, 7 days/week)

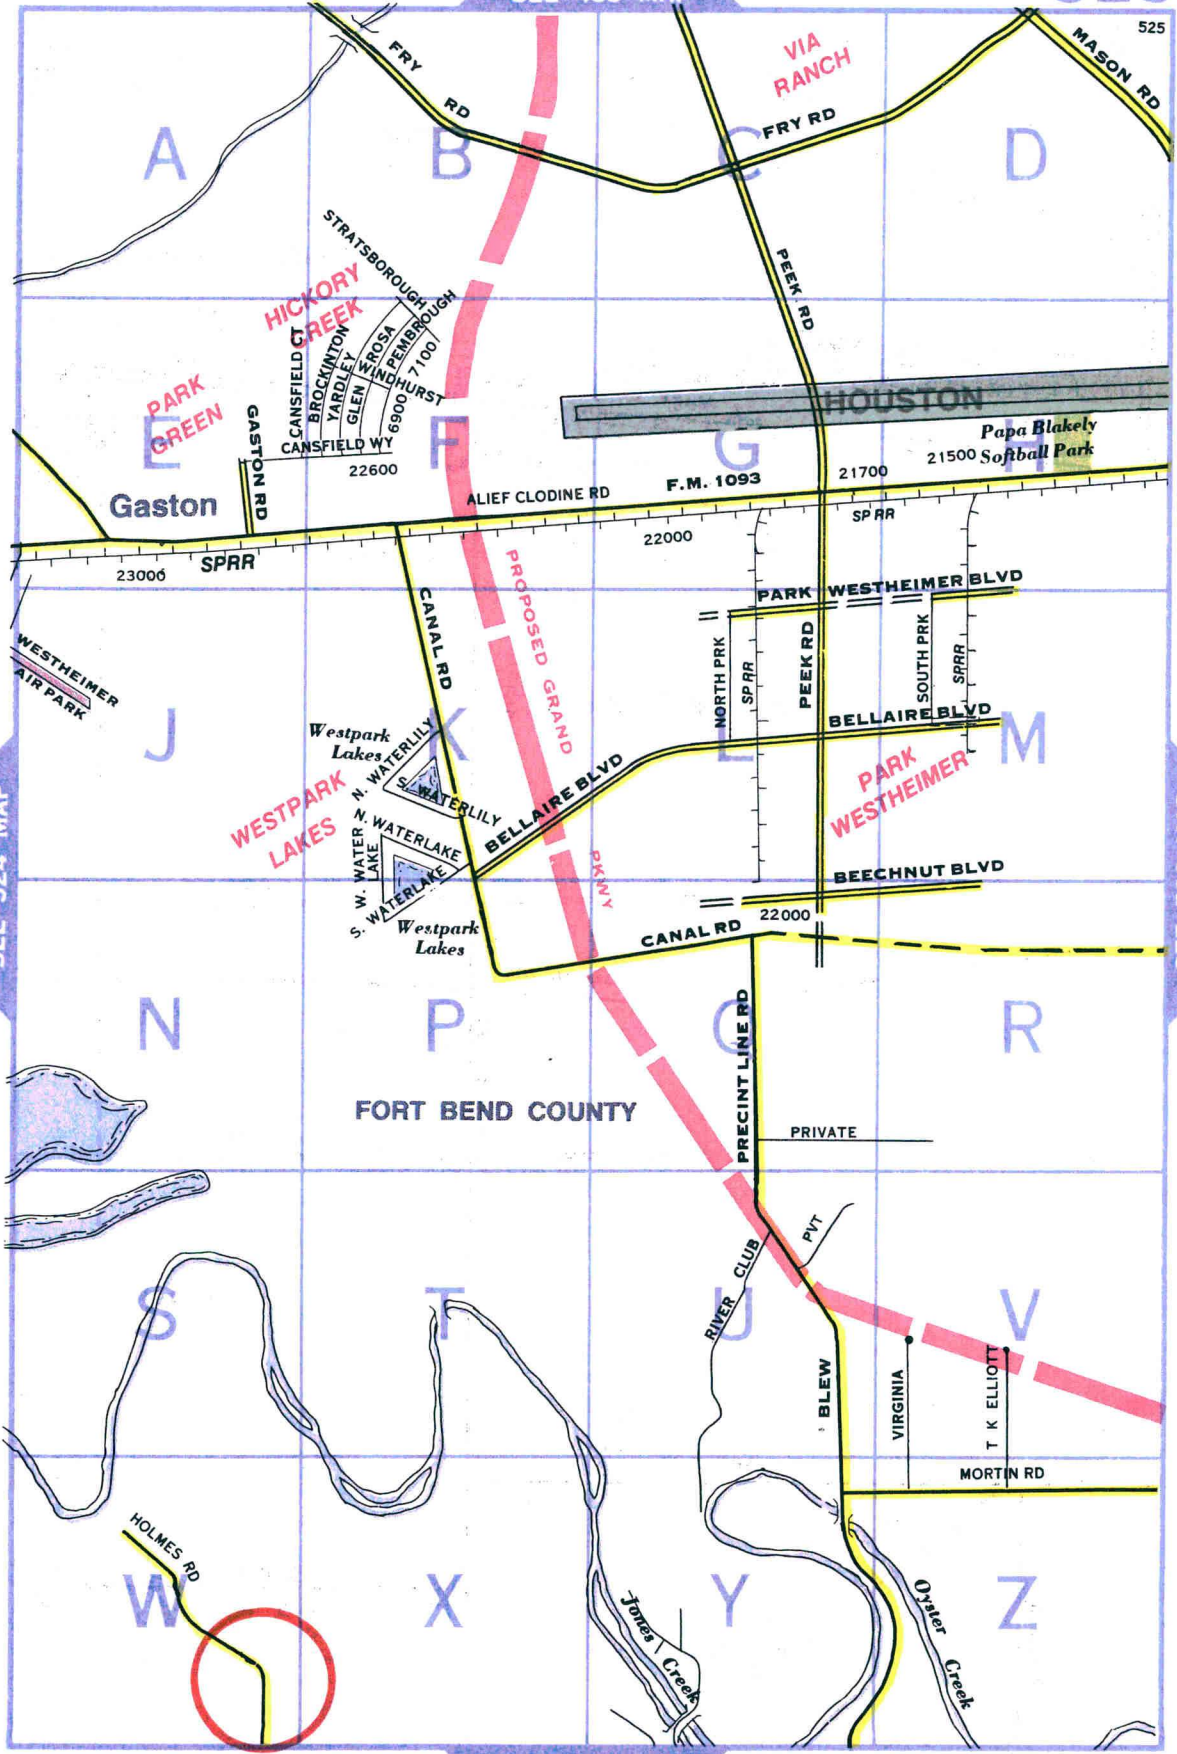

SEE 524 MAP

SEE 526 MAP


FORT BEND COUNTY

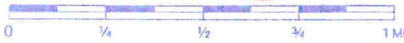

# FORT BEND COUNTY, TEXAS


**SAMUEL ISAACS  
SURVEY, A-35**

**J. KNIGHT & W.C.  
WHITE SURVEY, A-46**

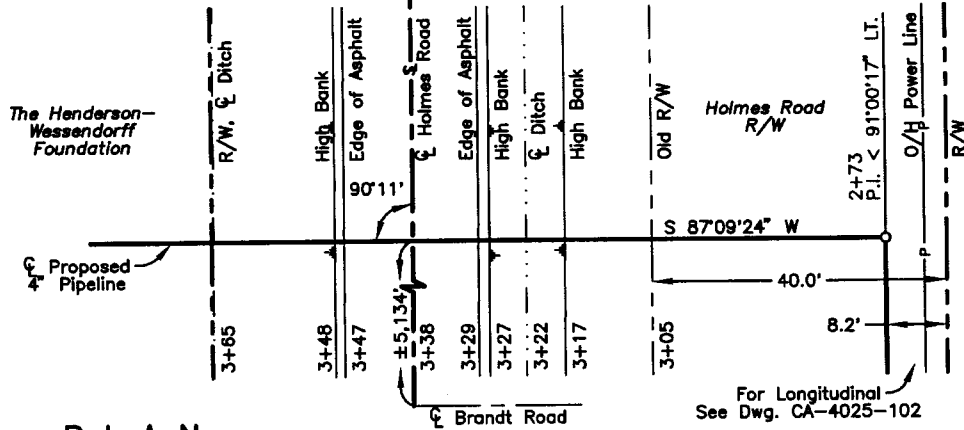

**PLAN**  
Scale: 1" = 20'

## Holmes Road, R/W

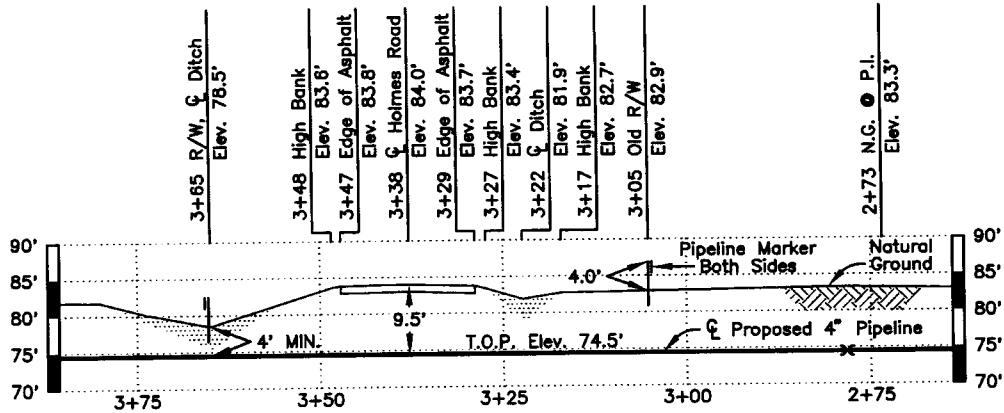

**PROFILE**

Scale: 1" = 20', Horz. & Vert.

**PIPE SPECIFICATIONS:**

MAX. OPER. PRESSURE: 1,191 PSIG  
 MIN. TEST PRESSURE: 2,160 PSIG  
 MIN. YIELD STRENGTH: 42,000 PSI  
 CARRIER PIPE: 4.500" O.D. X 0.337" W.T.  
 API 5L X42 SEAMLESS PIPE  
 W/14-16 MILS FUSION BOND EPOXY COATING  
 & 30 MILS POWERCRETE OR LILLY CLAD COATING

F.B. 4998, Pgs. 9 & 10

- Notes: 1. Pipeline to be installed by Bore method  
 2. Contractor is responsible for field verifying all foreign pipeline crossings and covers prior to construction.

T.B.M. -  $\odot$  Holmes Road  
 $\bullet$  Sta. 3+38  
 Elev. 84.0'

File Date: 08/06/12 12:00 JH 4025101\_1"=20'

P.L./STA.		
ACCT. NO.		
WORK NO.		
REV.	BY	DATE

**G**  
**GULLETT &  
 ASSOCIATES, INC.**  
 7706 SOUTH LOOP EAST  
 HOUSTON, TEXAS  
 (713) 644-3219

**PROPOSED 4" PIPELINE  
 UNDER  
 HOLMES ROAD, R/W**

**FORT BEND COUNTY, TEXAS**

**ENERGY TRANSFER  
 HOUSTON  
 PIPE LINE  
 COMPANY, LP.**

DRAWN	DATE	SCALE	APPR. BY	CONST. YR.
JH	08/12	1=20'		

PREVIOUS DWG. NO.  
 DRAWING NO. **CA-4025-101**

