

REVIEW BY FORT BEND COUNTY COMMISSIONERS COURT

On this 28 day of AUGUST, 20 12, before the Fort Bend Commissioners Court came on to be heard and reviewed the accompanying notice of CENTERPOINT ENTEX

Job Location CINCO TERRACE DRIVE

Dated 8/20/12 Bond No. 22-022-417, Permit No. 84197

to make use of certain Fort Bend County property subject to, "A Revised Order Regulating the Laying, Construction, Maintenance, and Repair of Buried Cables, Conduits, and Pole Lines, In, Under, Across or Along Roads, Streets, Highways, and Drainage Ditches in Fort Bend County, Texas, Under the Jurisdiction of the Commissioners Court of Fort Bend County, Texas," as passed by the Commissioners Court of Fort Bend County, Texas, date the 3rd day of August, 1987, recorded in Volume _____ of the Minutes of the Commissioners Court of Fort Bend County, Texas, to the extent that such order is not inconsistent with Article 1436a, Vernon's Texas Civil Statues. Upon Motion of Commissioner Meyers, seconded by Commissioner Morrison, duly put and carried, it is ORDERED, ADJUGED AND DECREED that said notice of said above purpose is hereby acknowledged by the Commissioners Court of Fort Bend County, Texas, and that said notice be placed on record according to the regulation order thereof.

Notes:

- 1. Evidence of review by the Commissioners Court must be kept on the job site and failure to do so constitutes grounds for job shutdown.
- 2. Written notices are required:
 - a. 48 hours in advance of construction start up, and
 - b. When construction is completed and ready for final inspection

Mail notices to: Permit Administrator
Fort Bend County Engineering
P.O. Box 1449
Rosenberg, Texas 77471
281-633-7500

- 3. This permit expires one (1) year from date of permit if construction has not commenced.

By [Signature]
County Engineer

By _____
Drainage District Engineer/Manager

Presented to Commissioners Court and approved.
Recorded in Volume 8-28-12
Minutes of Commissioners Court.

Clerk of Commissioners Court
By [Signature]
Deputy

NOTICE OF PROPOSED CABLE, CONDUIT AND / OR POLE LINE ACTIVITY
IN, UNDER, ACROSS OR ALONG ROADS, STREETS, HIGHWAYS AND DRAINAGE DITCHES
IN FORT BEND COUNTY

APPLICANT'S JOB NO. WO #62866295
 PERMIT NO. 8497 PCT. NO. 3
 BOND NO. 22-022-417

Formal notice is hereby given that CENTERPOINT ENTEX
 proposes to lay, construct, maintain and / or repair cable, conduit, and / or pole
 line, in, under, across, or along roads, streets, highways and drainage
 ditches in Fort Bend County, as follows:

In, Under, or Across Roads, and / or Drainage Ditches

Road or Ditch Name	Distance & Direction From Nearest Intersection	Length of Crossing	Type of Construction			
			Bored:	Jacked:	Driven:	Cased
	Ln					

Along Roads and / or Drainage Ditches

Road or Ditch Name	Distance & Direction From Nearest intersection	To	Distance
Cinco Terrace Dr	168'+/- SS Summerset	318'+/- SS Summerset	150'
Blk 24220	Ridge Ln	Ridge Ln	

General Description

A 2" IP plastic natural gas main along Anfield Way & Easton Ave as shown on attached drawing. The location and description of the proposed installation and appurtenances is more fully shown on the attached detail drawings. The laying, construction, maintenance and / or repair of the proposed installation shall be subject to "A Revised Order Regulating the Laying, Construction, Maintenance and / or Repair of Cables, Conduits, and / or Pole Lines, In, Under, Across, or Along Roads, Streets, Highways and Drainage Ditches in Fort Bend County, Texas, Under the Jurisdiction of the Commissioners Court of Fort Bend County, Texas," as passed by Commissioners Court of Fort Bend County, Texas, dated the 3rd. day of August, 1987, recorded in Volume 639 of the Minutes of the Commissioners Court of Fort Bend County, Texas.

To serve: 24217 CINCO TERRACE DR (GOODYEAR - COMMERCIAL CUSTOMER)

Written notices are required: 1) 48 hours in advance of start of construction and 2) when construction is complete and ready for final inspection.

Mail To: Permit Administrator / Fort Bend County Engineering
 P. O. Box 1449, Rosenberg, Texas 77471

Violation of requirements shall constitute grounds for job shut down.


COMPANY NAME: CenterPoint Entex
 AGENT and / or OWNER
Ravinder Duggal
 (Signature)

NAME & TITLE: RAVINDER DUGGAL
Advanced Engineering Coordinator
 (Please Print)

DATE: August 14, 2012

ADDRESS: 1111 Louisiana - Ste. 1265 D
 (Street / P.O. Box)
Houston Texas 77002
 City State Zip

TELEPHONE NO: (713) 207-4621
 (Accessible 24 hrs/day, 7 days/week)

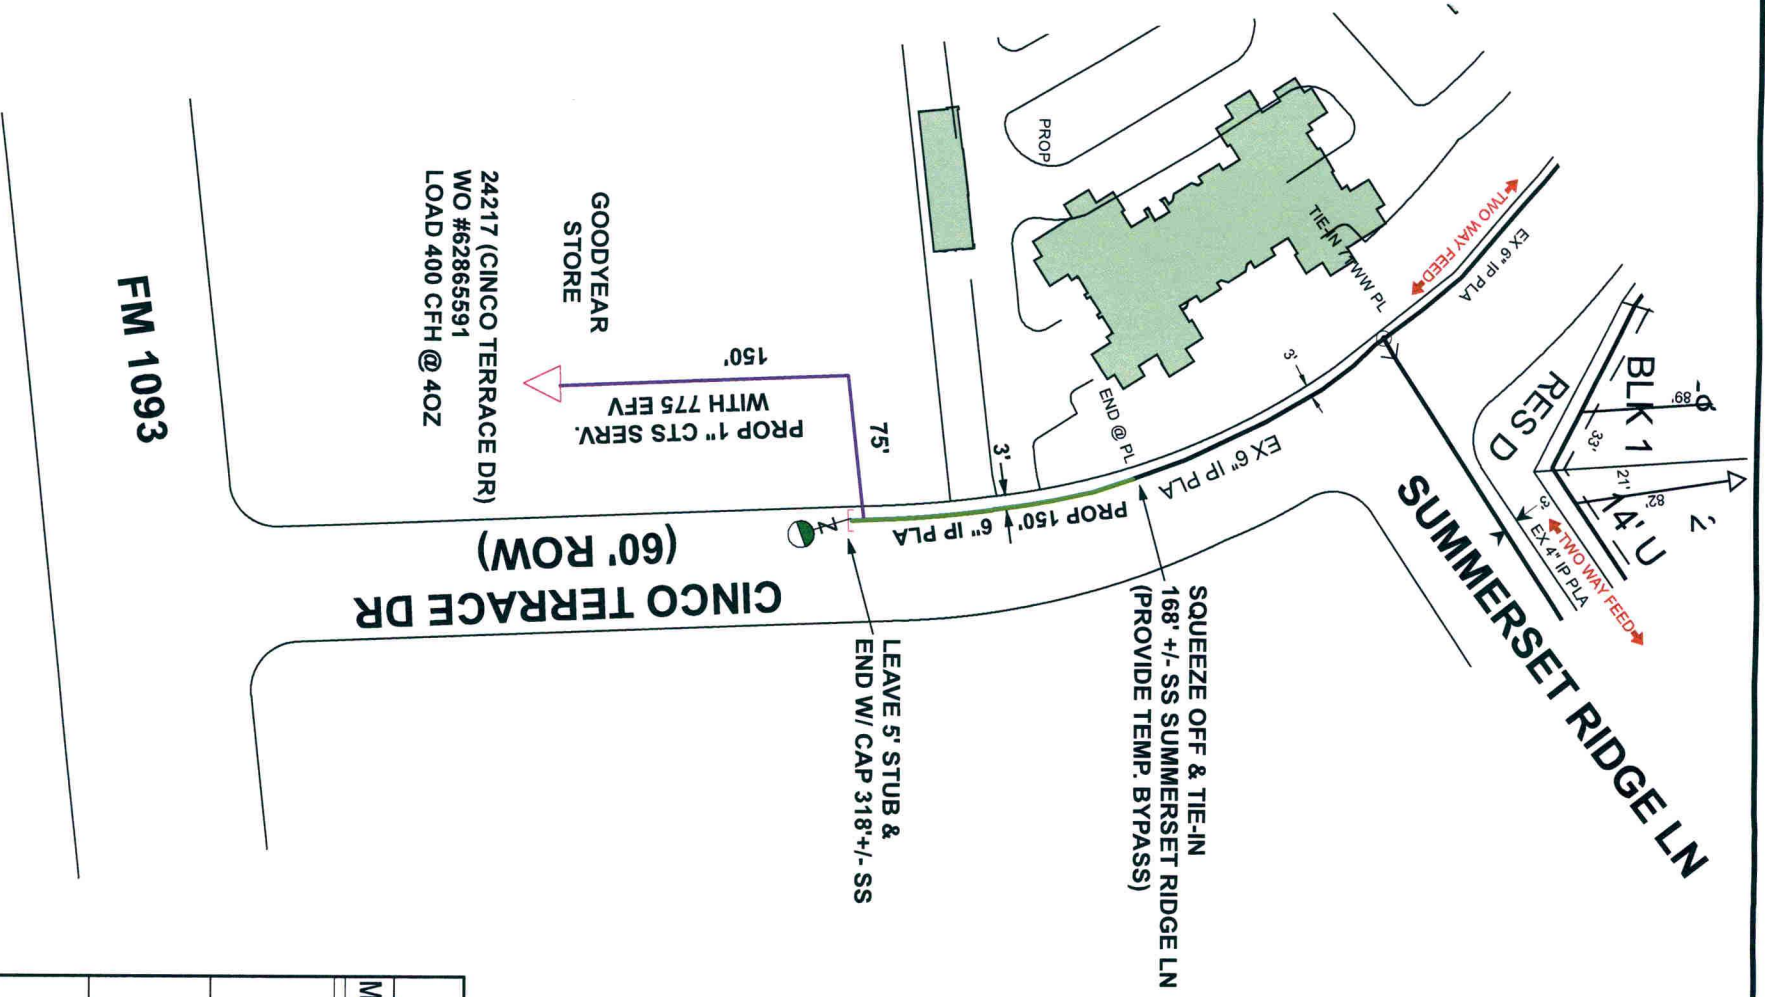

GAS STAKING


JOB NO.: _____ BY: _____ DATE: _____

ESMTS. DED. BY: _____ ESMT. DOCUMENTS: _____

MONUMENTATION FND.: _____ PLAT DISTS. CHK-D: _____

ESMTS. NEEDED AT: _____

NON-STD. STAKING: _____ REASON: _____

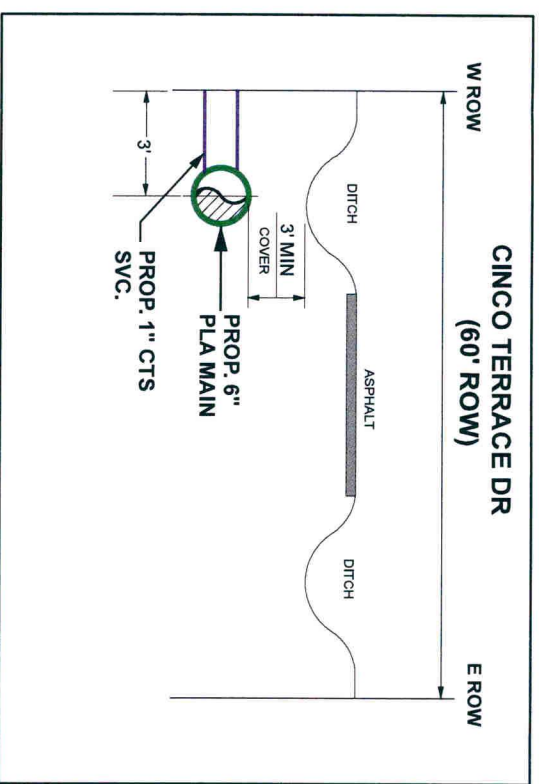

LOT NUMBER CHART

MATERIAL #	SECTION	LOT NUMBER	MAIN FOOTAGE	FUSION METHOD
A				EF BF SF SDL
B				EF BF SF SDL
C				EF BF SF SDL
D				EF BF SF SDL

CenterPoint Energy
 TEXAS REGION - HOUSTON
 PROPRIETARY AND CONFIDENTIAL

PROJECT WO# **62866295**

FACET F30120692
 OP MAP F30120690
 KM O30120688
 LAMBERT 435444
 TC 30
 SZ 503
 SOG 07601

LEGEND:

EXIST. MAIN _____

PROP. 2" IP PLA 150'

WO #62866295

PROP. 6" ANODE

GENERAL NOTES:

- 1- CRITERIA TO BE USED FOR TRACER WIRE SELECTION WHEN INSTALLING PLASTIC GAS LINES:
- A- USE #14 TRACER WIRE FOR ALL RESIDENTIAL SERVICE LINES.
- B- USE #14 TRACER WIRE FOR SHORT BORES UP TO 300' AND ALL OTHER NON-BORE INSTALLATIONS.
- C- USE #10 TRACER WIRE WITH ALL BORES LONGER THAN 300'.
- D- USE #8 TRACER WIRE AS NEEDED FOR LARGE BAYOU CROSSINGS AND OTHER EXTRAORDINARY SITUATIONS AND COMPLEX BORES. INSPECTOR APPROVAL REQUIRED PRIOR TO WORK.
- 2- TEST PRESSURE 100 PSIG

NOTIFICATION #1402654278

24217 CINCO TERRACE (GOODYEAR STORE)

PURPOSE: TO SERVE ONE CUSTOMER IN KATY, FORT BEND COUNTY.

DESIGNER: RAVINDER DUGGAL
 PHONE#: 713-207-4621
 DRAWN BY: Becky Perez
 DESIGN DATE: 8/13/2012

ESTIMATED COST: _____
 CONTRIBUTION: _____
 DATE NEEDED: _____

RECOMMENDED BY: _____

DATE: _____

APPROVED BY: _____

DATE: _____

SCALE: 1" = 100'
 SHEET: 1 OF 1