

11K

REVIEW BY FORT BEND COUNTY COMMISSIONERS COURT

On this 02 day of OCTOBER, 2012, Commissioners Court
came on to be heard and reviewed the accompanying notice
of CENTERPOINT ENTEX

Job Location JAY STREET

Dated 9/20/12 Bond No. 22-022-417, Permit No. 84211
to make use of certain Fort Bend County property subject to, "A Revised Order
Regulating the Laying, Construction, Maintenance, and Repair of Buried Cables,
Conduits, and Pole Lines, In, Under, Across or Along Roads, Streets, Highways, and
Drainage Ditches in Fort Bend County, Texas, Under the Jurisdiction of the
Commissioners Court of Fort Bend County, Texas," as passed by the Commissioners
Court of Fort Bend County, Texas, date the 3rd day of August, 1987, recorded in
Volume _____ of the Minutes of the Commissioners Court of Fort Bend County,
Texas, to the extent that such order is not inconsistent with Article 1436a, Vernon's
Texas Civil Statutes. Upon Motion of Commissioner Meyers, seconded
by Commissioner Anderson, duly put and carried, it is ORDERED,
ADJUGED AND DECREED that said notice of said above purpose is hereby
acknowledged by the Commissioners Court of Fort Bend County, Texas, and that said
notice be placed on record according to the regulation order thereof.

Notes:

1. Evidence of review by the Commissioners Court must be kept on the job site
and failure to do so constitutes grounds for job shutdown.
2. Written notices are required:
 - a. 48 hours in advance of construction start up, and
 - b. When construction is completed and ready for final inspection

Mail notices to: Permit Administrator
Fort Bend County Engineering
P.O. Box 1449
Rosenberg, Texas 77471
281-633-7500

3. This permit expires one (1) year from date of permit if construction has not
commenced.

By

[Signature]
County Engineer

By

Drainage District Engineer/Manager

Presented to Commissioners Court
and approved.

Recorded in Volume 10-2-12
Minutes of Commissioners Court.

Clerk of Commissioners Court

By [Signature]
Deputy

COUNTY OF FORT BEND

Engineering Department

P.O. BOX 1449
Rosenberg, Texas 77471-1449

Johnny Ortega
Permit Administrator

1124 Blume Road
Phone: (281) 341-7500

PERMIT APPLICATION REVIEW FORM FOR CABLE, CONDUIT, AND POLE LINE ACTIVITY IN FORT BEND COUNTY

PERMIT NO. 084211th

The following "Notice of Proposed Cable, Conduit, and/or Pole Line activity in Fort Bend County" and accompanying attachments have been reviewed and the notice conforms to appropriate regulations set by Commissioner's Court of Fort Bend County, Texas.

X (1) Complete Application Form.

- X a. Name of road, street, and/or drainage ditch affected.
X b. Vicinity map showing course of direction.
X c. Plans and specifications.

X (2) Bond:

District Attorney, approval when applicable.

X Perpetual bond currently posted.

No. 22-022-417

Amount \$50,000.00

Performance bond submitted.

No. _____

Amount _____

Cashier's Check.

No. _____

Amount _____

_____ (3) Verbal permission given for emergencies, to start construction before approved in Commissioner's Court.

Precinct Engineer Acknowledgment


Date

Precinct Commissioner Acknowledgment

Date

_____ (4) _____
Drainage District Approval when applicable

We have reviewed this project and agree it meets minimum requirements.

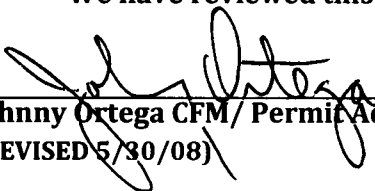
Johnny Ortega CFM/ Permit Administrator
(REVISED 5/30/08)

09/20/2012
Date

NOTICE OF PROPOSED CABLE, CONDUIT AND / OR POLE LINE ACTIVITY
IN, UNDER, ACROSS OR ALONG ROADS, STREETS, HIGHWAYS AND DRAINAGE DITCHES
IN FORT BEND COUNTY

APPLICANT'S JOB NO. WO #63153824
PERMIT NO. 8428 PCT. NO. 1
BOND NO. 22-022-417

Formal notice is hereby given that CENTERPOINT ENTEX
proposes to lay, construct, maintain and / or repair cable, conduit, and / or pole
line, in, under, across, or along roads, streets, highways and drainage
ditches in Fort Bend County, as follows:

In, Under, or Across Roads, and / or Drainage Ditches

Road or Ditch Name	Distance & Direction From Nearest Intersection	Length of Crossing	Type of Construction			
			Bored:	Jacked:	Driven:	Cased

Along Roads and / or Drainage Ditches

Road or Ditch Name	Distance & Direction From Nearest intersection	To	Distance
JAY ST	326'+/- NN Fairchild St	526'+/- NN Fairchild St	200'

General Description

A 2" IP plastic natural gas main along JAY ST as shown on attached drawing.
The location and description of the proposed installation and appurtenances is
more fully shown on the attached detail drawings. The laying, construction,
maintenance and / or repair of the proposed installation shall be subject to "A
Revised Order Regulating the Laying, Construction, Maintenance and / or Repair
of Cables, Conduits, and / or Pole Lines, In, Under, Across, or Along Roads,
Streets, Highways and Drainage Ditches in Fort Bend County, Texas, Under the
Jurisdiction of the Commissioners Court of Fort Bend County, Texas," as passed
by Commissioners Court of Fort Bend County, Texas, dated the 3rd. day of
August, 1987, recorded in Volume 639 of the Minutes of the Commissioners Court
of Fort Bend County, Texas.

To serve: 8505 JAY ST (RESIDENTIAL) W.O. #63153550

Written notices are required: 1) 48 hours in advance of start of construction
and 2) when construction is complete and ready for final inspection.

Mail To: Permit Administrator / Fort Bend County Engineering
P. O. Box 1449, Rosenberg, Texas 77471

Violation of requirements shall constitute grounds for job shut down.

COMPANY NAME: CenterPoint Entex
AGENT and / or OWNER
Ravinder Duggal
(Signature)

NAME & TITLE: RAVINDER DUGGAL
Advanced Engineering Coordinator
(Please Print)


DATE: September 7, 2012

ADDRESS: 1111 Louisiana – Ste. 1265 D
(Street / P.O. Box)
Houston Texas 77002
City State Zip

TELEPHONE NO: (713) 207-4621
(Accessible 24 hrs/day, 7 days/week)

LOT NUMBER CHART						
MATERIAL#	SECTION	LOT NUMBER		MAIN	FOOTAGE	FUSION METHOD
	A					EF BF SF SDL
	B					EF BF SF SDL
	C					EF BF SF SDL
	D					EF BF SF SDL

GAS STAKING	
JOB NO: _____	BY: _____
DATE: _____	
ESMTS. DED. BY: _____	ESMT. DOCUMENTS: _____
MONUMENTATION FND.: _____	PLAT DIST. CHK.=D: _____
ESMTS. NEEDED AT: _____	
NON-STD. STAKING: _____	
REASON: _____	

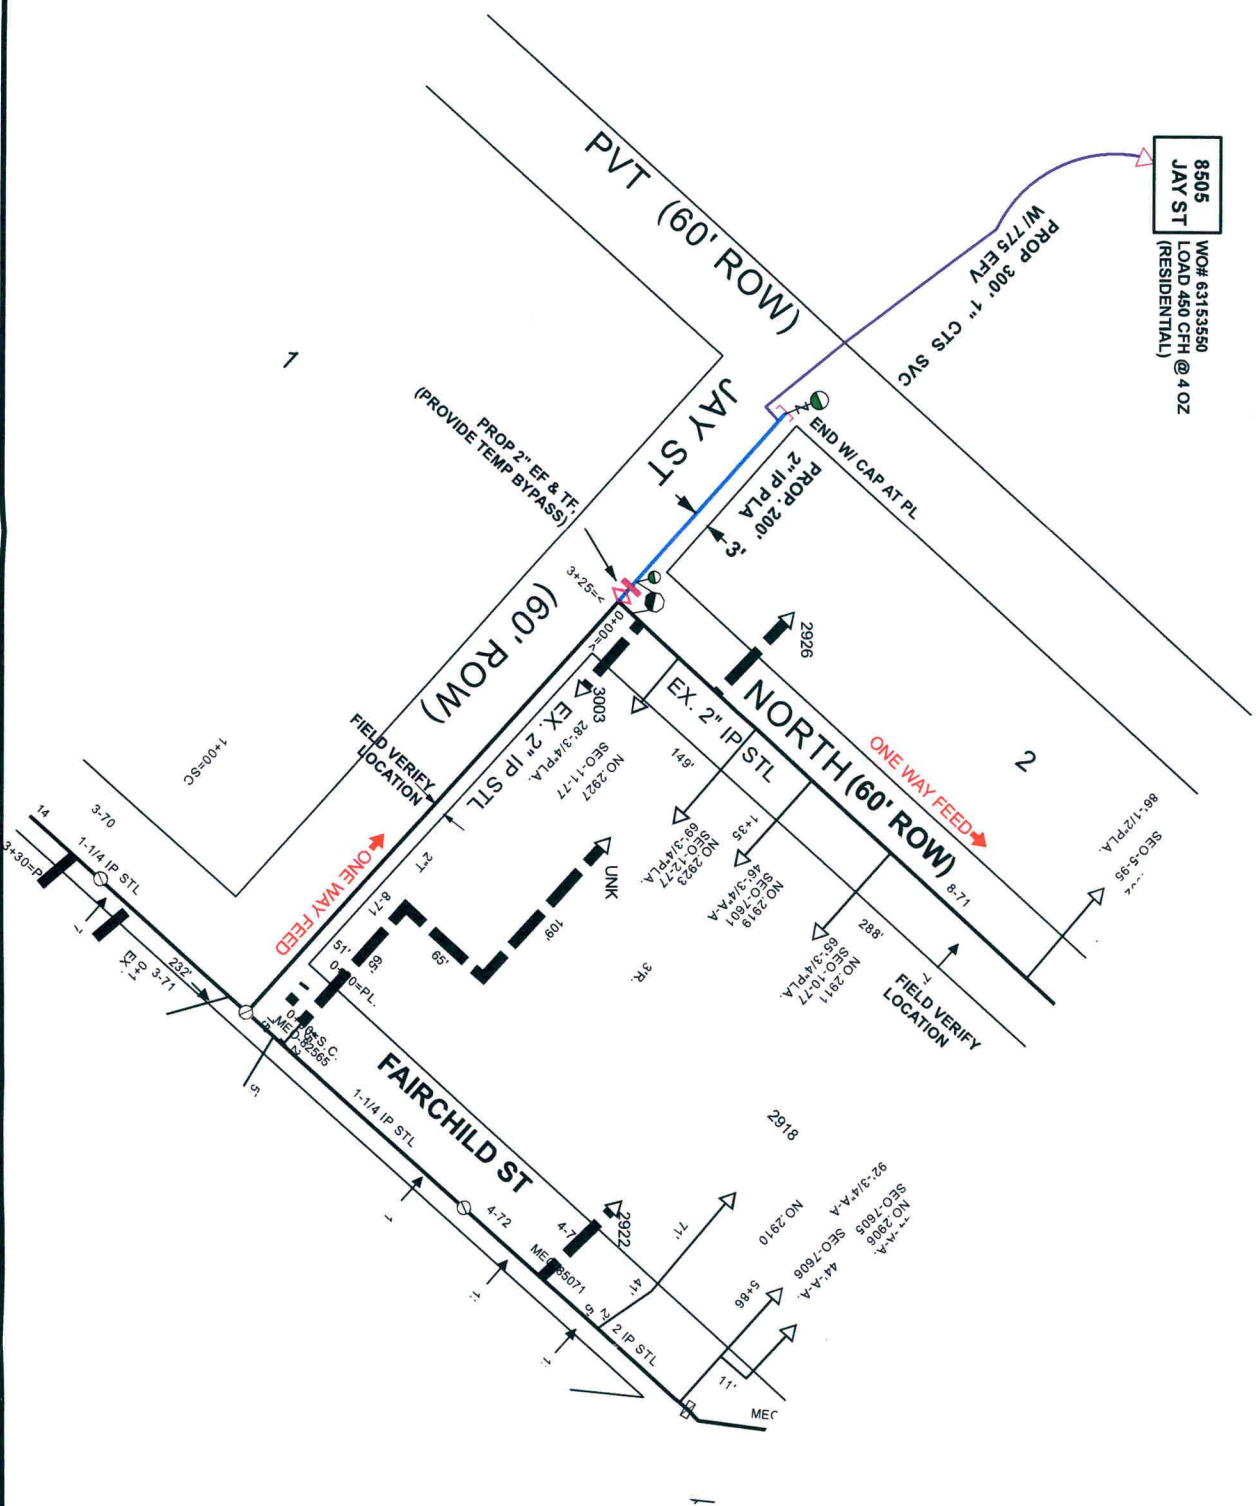

<div><div><div><div></div><div>CenterPoint</div><div>Energy</div></div><div>TEXAS REGION - HOUSTON</div><div>PROPRIETARY AND CONFIDENTIAL</div></div><div><div>N W E S</div></div></div>	
PROJECT WO# 63153824	
FACET	F30030582 F30030584 F30060582 F30060584 O300000576 O300000584 KM 663Z 663V 664S LAMBERT 424I82 424D24 TC 048 SZ SOG 00176
GCO #17129	
NOTIFICATION #1402672432	
LEGEND:	
EXIST. MAIN	<div><div></div><div>200'</div></div>
PROP. 2" IP PLA WMO #63153824	
PROP. TEST STATION	<div><div></div><div></div></div>
PROP. \$# ANODE	<div><div></div><div></div></div>
GENERAL NOTES:	
1- CRITERIA TO BE USED FOR TRACER WIRE SELECTION WHEN INSTALLING PLASTIC GAS LINES: A- USE #14 TRACER WIRE FOR ALL RESIDENTIAL SERVICE LINES. B- USE #14 TRACER WIRE FOR SHORT BORES UP TO 300' AND ALL OTHER NON-BORE INSTALLATIONS. C- USE #10 TRACER WIRE WITH ALL BORES LONGER THAN 300'. D- USE #8 TRACER WIRE AS NEEDED FOR LARGE BAYOU CROSSINGS AND OTHER EXTRAORDINARY SITUATIONS AND COMPLEX BORES. INSPECTOR APPROVAL REQUIRED PRIOR TO WORK.	
2- TEST PRESSURE 100 PSIG	
8505 JAY ST	
PURPOSE:	TO SERVE 1 RESIDENTIAL CUST IN NEEDVILLE, FT BEND COUNTY,TX.
DESIGNER:	Ravinder Duggal
PHONE#:	713-207-4621
DRAWN BY:	Rudy Diettel
DESIGN DATE:	9/12/2012
ESTIMATED COST:	
CONTRIBUTION:	
DATE NEEDED:	
RECOMMENDED BY:	
DATE:	
APPROVED BY:	
SCALE: 1" = 120'	
SHEET: 1 OF 1	