



FORT BEND COUNTY ENGINEERING

Fort Bend County, Texas

12m

Richard W. Stolleis, P.E.
County Engineer

October 1, 2012

Commissioner W. A. "Andy" Meyers
Fort Bend County Precinct 3
22333 Grand Corner Drive
Katy, Texas 77494

**RE: Traffic Control Plan - Cinco Ranch Boulevard at Cinco Crossing
and Cinco Ranch Boulevard at Katy-Gaston Road,
Pursuant to Section 251.159 of the Texas Transportation Code**

Dear Commissioner:

On the August 28, 2012 agenda action was taken to delegate Commissioners Court authority to the County Engineer for the installation of traffic regulation devices on county roads, pursuant to Texas Transportation Code 251.159. Fort Bend County Engineering has approved the installation of a multi-way stops at the above referenced intersections. A copy of the traffic control plans are attached.

In order to have a public record of the action taken, we are requesting the following agenda item. "Record action by County Engineer to install multiway stop traffic control at the intersections of Cinco Ranch Boulevard at Cinco Crossing and Cinco Ranch Boulevard at Katy-Gaston Road, pursuant to Section 251.159 of the Texas Transportation Code, Pct. 3."

Traffic signals will be designed for Cinco Ranch Boulevard at Cinco Crossing and Cinco Ranch Boulevard at Katy-Gaston Road.

If you should have any questions, please give me a call.


Sincerely,

A handwritten signature in cursive script that reads "Louis E. Hood".

Louis E. Hood, P.E.
First Assistant County Engineer

LEH/mjs

cc: Judge Robert E. Hebert, County Judge
Marc Grant - FBC Road & Bridge
Marc Grant - Signage Department
File

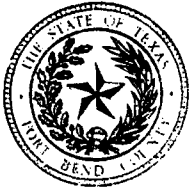

FORT BEND COUNTY ENGINEERING

Fort Bend County, Texas

Richard W. Stolleis, P.E.
County Engineer

August 28, 2012

Mr. Marc Grant
Road & Bridge Commissioner
201 Payne Lane
P.O. Box 148
Richmond, Texas 77469

RE: Traffic Study – Cinco Ranch Blvd. at Cinco Crossing

Dear Marc:

In accordance with authorization of Commissioner's Court on August 28, 2012, I request that you will implement the attached Traffic Control Plan in accordance with Section 251.159 of the Transportation Code.

Should you have any questions, please call me or Louis.


Regards,

A handwritten signature in black ink, appearing to read "Richard W. Stolleis", with a long horizontal flourish extending to the right.

Richard W. Stolleis, P.E.

Attachment:

Cc: Honorable Andy Meyers, Precinct 3
Roy L. Cordes, Jr., County Attorney
Brian Fields, Road & Bridge
Louis Hood, P.E. First Assistant County Engineer
File:

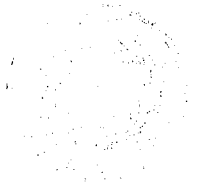

FORT BEND COUNTY ENGINEERING

Fort Bend County, Texas

Richard W. Stolleis, P.E.
County Engineer

August 27, 2012

Commissioner W. A. "Andy" Meyers
Fort Bend County Precinct 3
22333 Grand Corner Drive
Katy, Texas 77494

RE: Traffic Study - Cinco Ranch Blvd. at Cinco Crossing

Dear Commissioner:

Fort Bend County Engineering has completed a traffic study for the Cinco Ranch Boulevard at Cinco Crossing intersection. The primary purpose of this study was to determine if the intersection would meet the warrants for a traffic signal. The warrants listed in the *Texas Manual on Uniform Traffic Control Devices*, were tested in this study. For more details, refer to the Fort Bend County Signalization study dated June 13, 2012. The intersection met the four warrants tested. FBCED recommended to the County Commissioner's that a traffic signal be installed as funding became available.

In the interim measure, a multi-way stop will be installed to control traffic while arrangements are being made for the installation of the traffic signal.

The attached traffic control plan was reviewed and approved by Richard W. Stolleis, P.E.

Fort Bend Commissioner's Court will delegate authority to the County Engineer for the installation of traffic regulation devices on county roads, pursuant to Transportation Code 251.159. Refer to Commissioner's Court minutes dated August 28, 2012, Item 23B. Also, attached is the wording for the on-site sign and information for the website announcement.

If you should have any questions please do not hesitate to call.

Sincerely,

A handwritten signature in cursive script that reads "Louis E. Hood".

Louis E. Hood, P.E.
First Assistant County Engineer

LEH/mjs

cc: Mr. Roy Cordes, Jr., County Attorney
Mr. Richard W. Stolleis, P.E., County Engineer
Commissioner Marc Grant, FBC Road & Bridge
Mr. Brian Fields, FBC Road & Bridge Sign Dept.
File

The onsite job sign will be

NOTICE

This intersection
will become an all way
stop on Date

WWW.FortBendCountyGov.com

On the Fort Bend County web site home page under the heading of "News"

The following will be shown:

Traffic Control Cinco Ranch Blvd. at Cinco Crossing and Cinco Ranch Blvd. at Katy Gaston

After you click on above

The following statement will appear

The traffic control for the listed intersection will be changed to a multi way stop condition (Vehicles on all approaches will be required to stop before proceeding).

Cinco Ranch Blvd. at Cinco Crossing


Cinco Ranch Blvd. at Katy Gaston

In accordance with the Texas Transportation Code, Chapter 251, you may request a public hearing by submitting a written request to the County Judge at 309 S. 4th Street, Suite 719, Richmond, Texas.

By date:

CINCO RANCH WEST, SECTION 28

CINCO RANCH SECTION 10

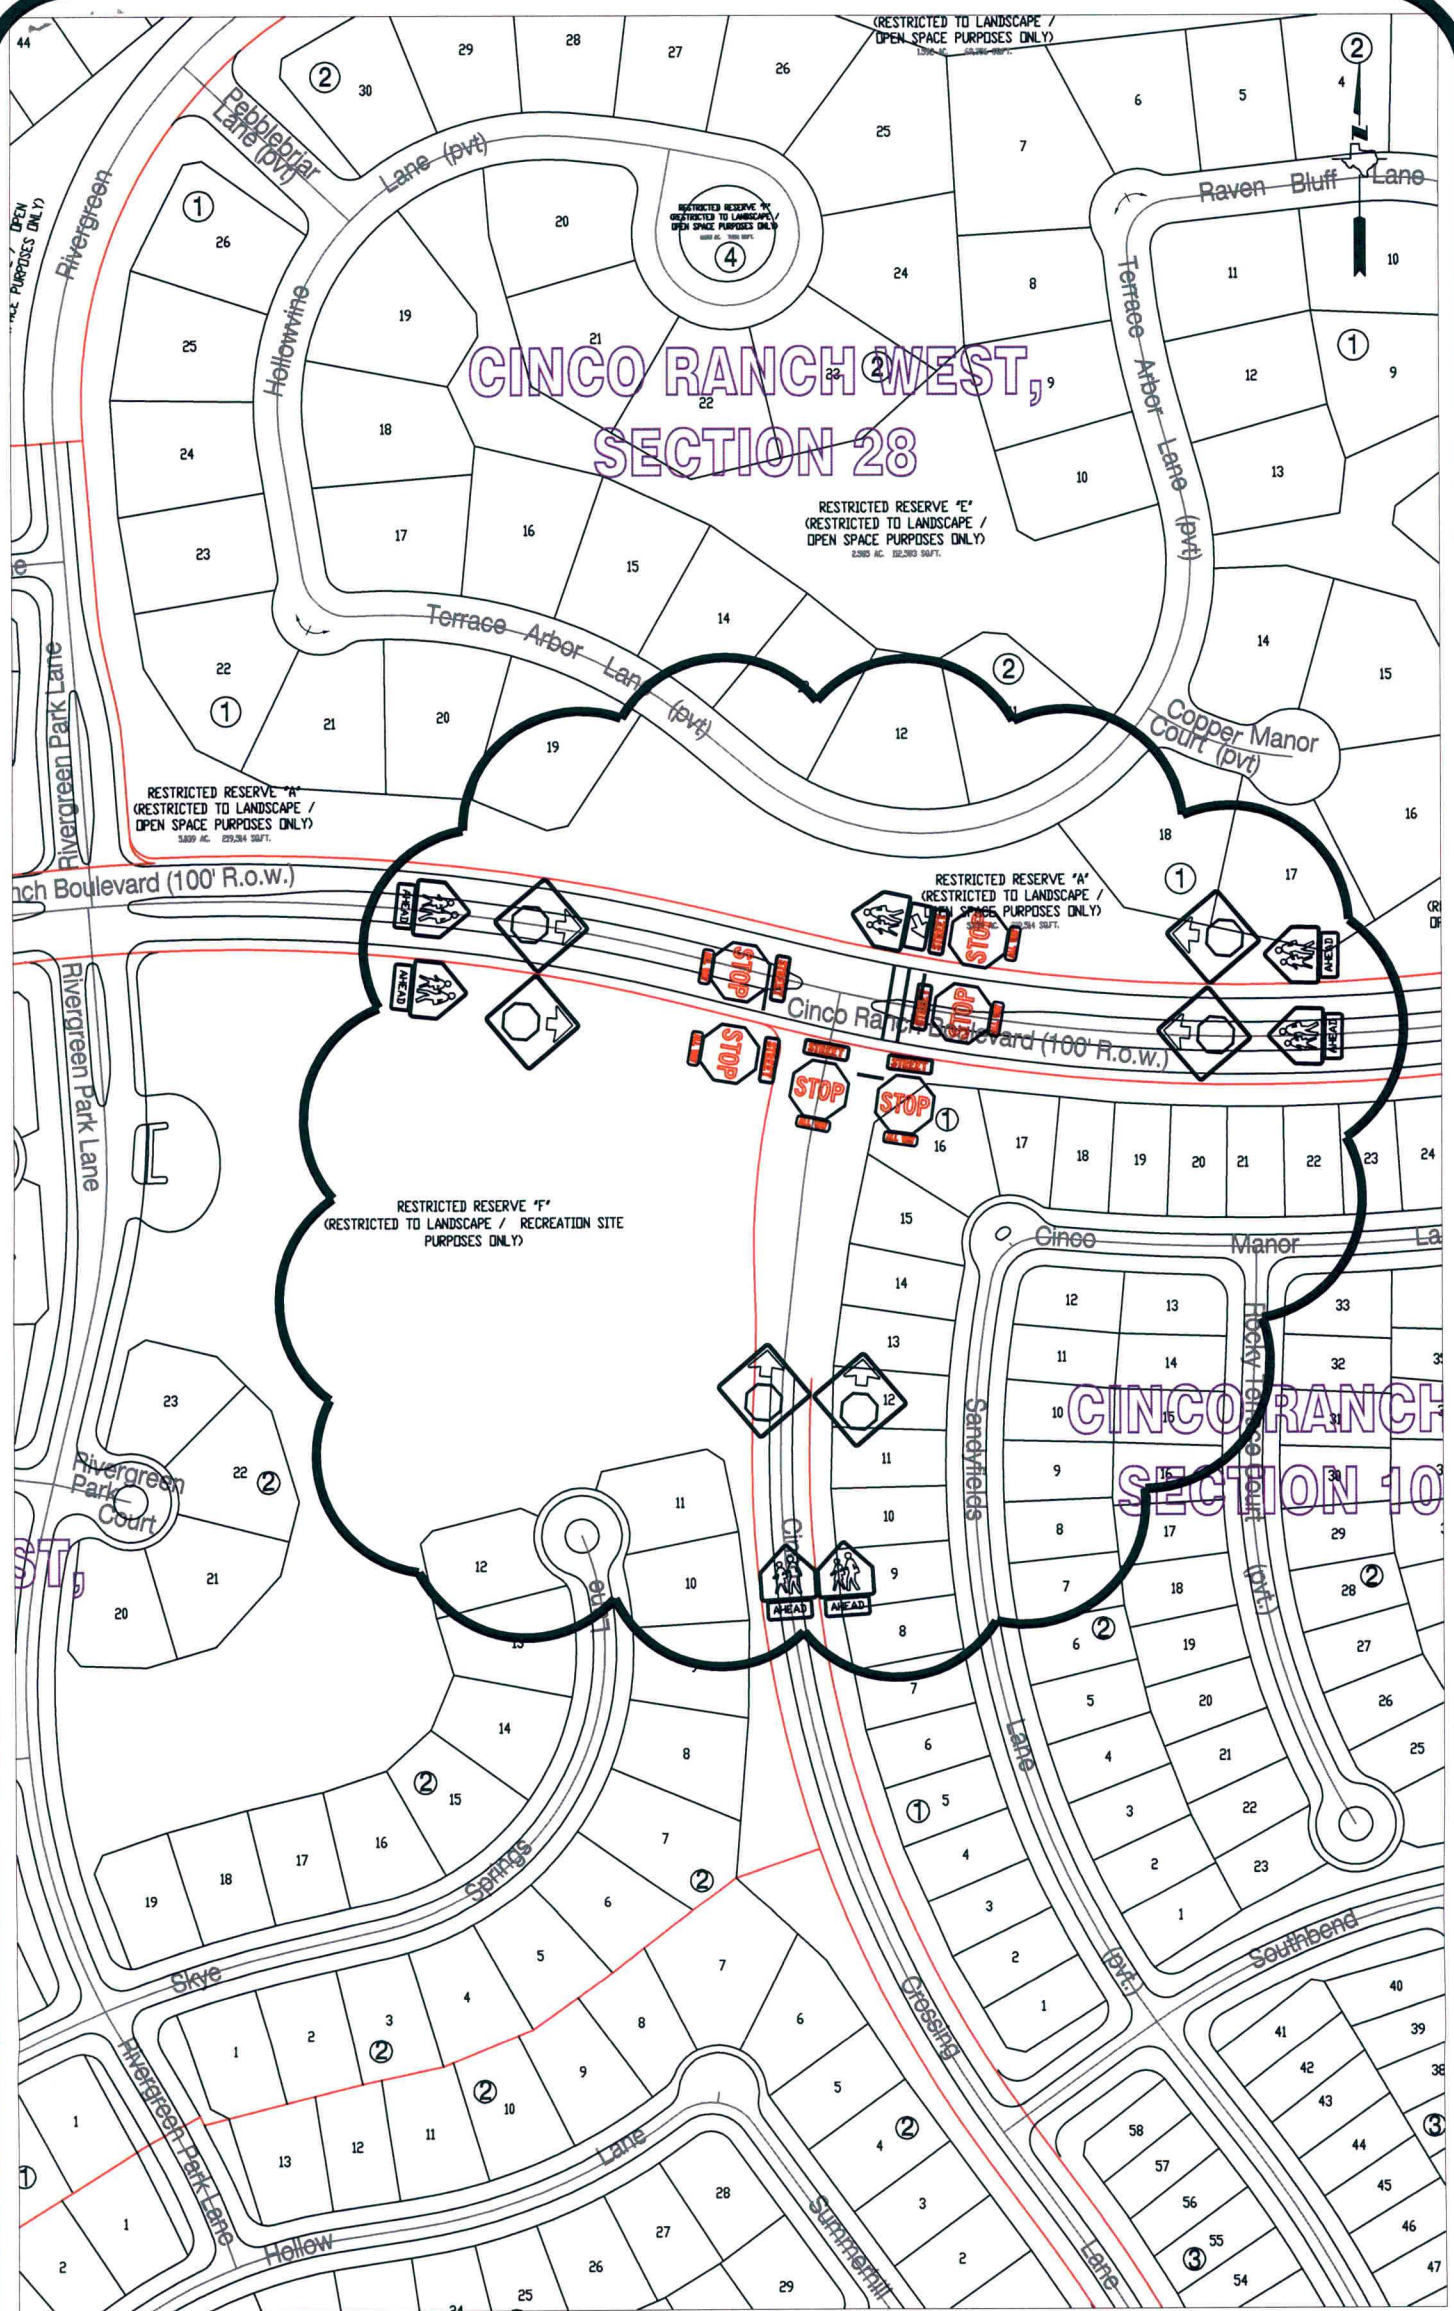

Note:

The purpose of this traffic control plan is to revise traffic control for the intersection of Cinco Ranch Boulevard and Cinco Crossing Lane as indicated on the drawing.

Drawn By: L. Brdecka

Date: 8-23-12

Approved By: Nathan Hatcher


Date: 8-23-12

Scale

1" = 200'-0"

**Cinco Ranch Boulevard at
Cinco Crossing Lane
Revised Control Map and
Traffic Sign Layout**

Fort Bend County Engineering Dept.
1124 Blume Road
Rosenberg, Texas 77471

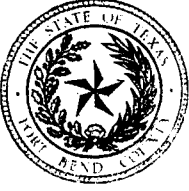

FORT BEND COUNTY ENGINEERING
Fort Bend County, Texas

Richard W. Stolleis, P.E.
County Engineer

August 28, 2012

Mr. Marc Grant
Road & Bridge Commissioner
201 Payne Lane
P.O. Box 148
Richmond, Texas 77469

RE: Traffic Study – Cinco Ranch Blvd. at Katy Gaston

Dear Marc:

In accordance with authorization of Commissioner's Court on August 28, 2012, I request that you will implement the attached Traffic Control Plan in accordance with Section 251.159 of the Transportation Code.

Should you have any questions, please call me or Louis.

Regards,

Richard W. Stolleis, P.E.

Attachment:

Cc: Honorable Andy Meyers, Precinct 3
Roy L. Cordes, Jr., County Attorney
Brian Fields, Road & Bridge
Louis Hood, P.E. First Assistant County Engineer
File:

FORT BEND COUNTY ENGINEERING

Fort Bend County, Texas

Richard W. Stolleis, P.E.
County Engineer

August 27, 2012

Commissioner W. A. "Andy" Meyers
Fort Bend County Precinct 3
22333 Grand Corner Drive
Katy, Texas 77494

RE: Traffic Study - Cinco Ranch Blvd. at Katy Gaston

Dear Commissioner:

Fort Bend County Engineering has completed a traffic study for the Cinco Ranch Boulevard at Katy Gaston intersection. The primary purpose of this study was to determine if the intersection would meet the warrants for a traffic signal. The warrants listed in the *Texas Manual on Uniform Traffic Control Devices*, were tested in this study. For more details, refer to the Fort Bend County Signalization study dated June 13, 2012. The intersection met the four warrants tested. FBCED recommended to the County Commissioner's that a traffic signal be installed as funding became available.

In the interim measure, a multi-way stop will be installed to control traffic while arrangements are being made for the installation of the traffic signal.

The attached traffic control plan was reviewed and approved by Richard W. Stolleis, P.E.

Fort Bend Commissioner's Court will delegate authority to the County Engineer for the installation of traffic regulation devices on county roads, pursuant to Transportation Code 251.159. Refer to Commissioner's Court minutes dated August 28, 2012, Item 23B. Also, attached is the wording for the on-site sign and information for the website announcement.

If you should have any questions please do not hesitate to call.

Sincerely,



Louis E. Hood, P.E.
First Assistant County Engineer

LEH/mjs

cc: Mr. Roy Cordes, Jr., County Attorney
Mr. Richard W. Stolleis, P.E., County Engineer
Commissioner Marc Grant, FBC Road & Bridge
Mr. Brian Fields, FBC Road & Bridge Sign Dept.
File

The onsite job sign will be

NOTICE

This intersection
will become an all way
stop on Date

WWW.FortBendCountyGov.com

On the Fort Bend County web site home page under the heading of "News"

The following will be shown:

Traffic Control Cinco Ranch Blvd. at Cinco Crossing and Cinco Ranch Blvd. at Katy Gaston

After you click on above

The following statement will appear


The traffic control for the listed intersection will be changed to a multi way stop condition (Vehicles on all approaches will be required to stop before proceeding).

Cinco Ranch Blvd. at Cinco Crossing

Cinco Ranch Blvd. at Katy Gaston

In accordance with the Texas Transportation Code, Chapter 251, you may request a public hearing by submitting a written request to the County Judge at 309 S. 4th Street, Suite 719, Richmond, Texas.

By date:

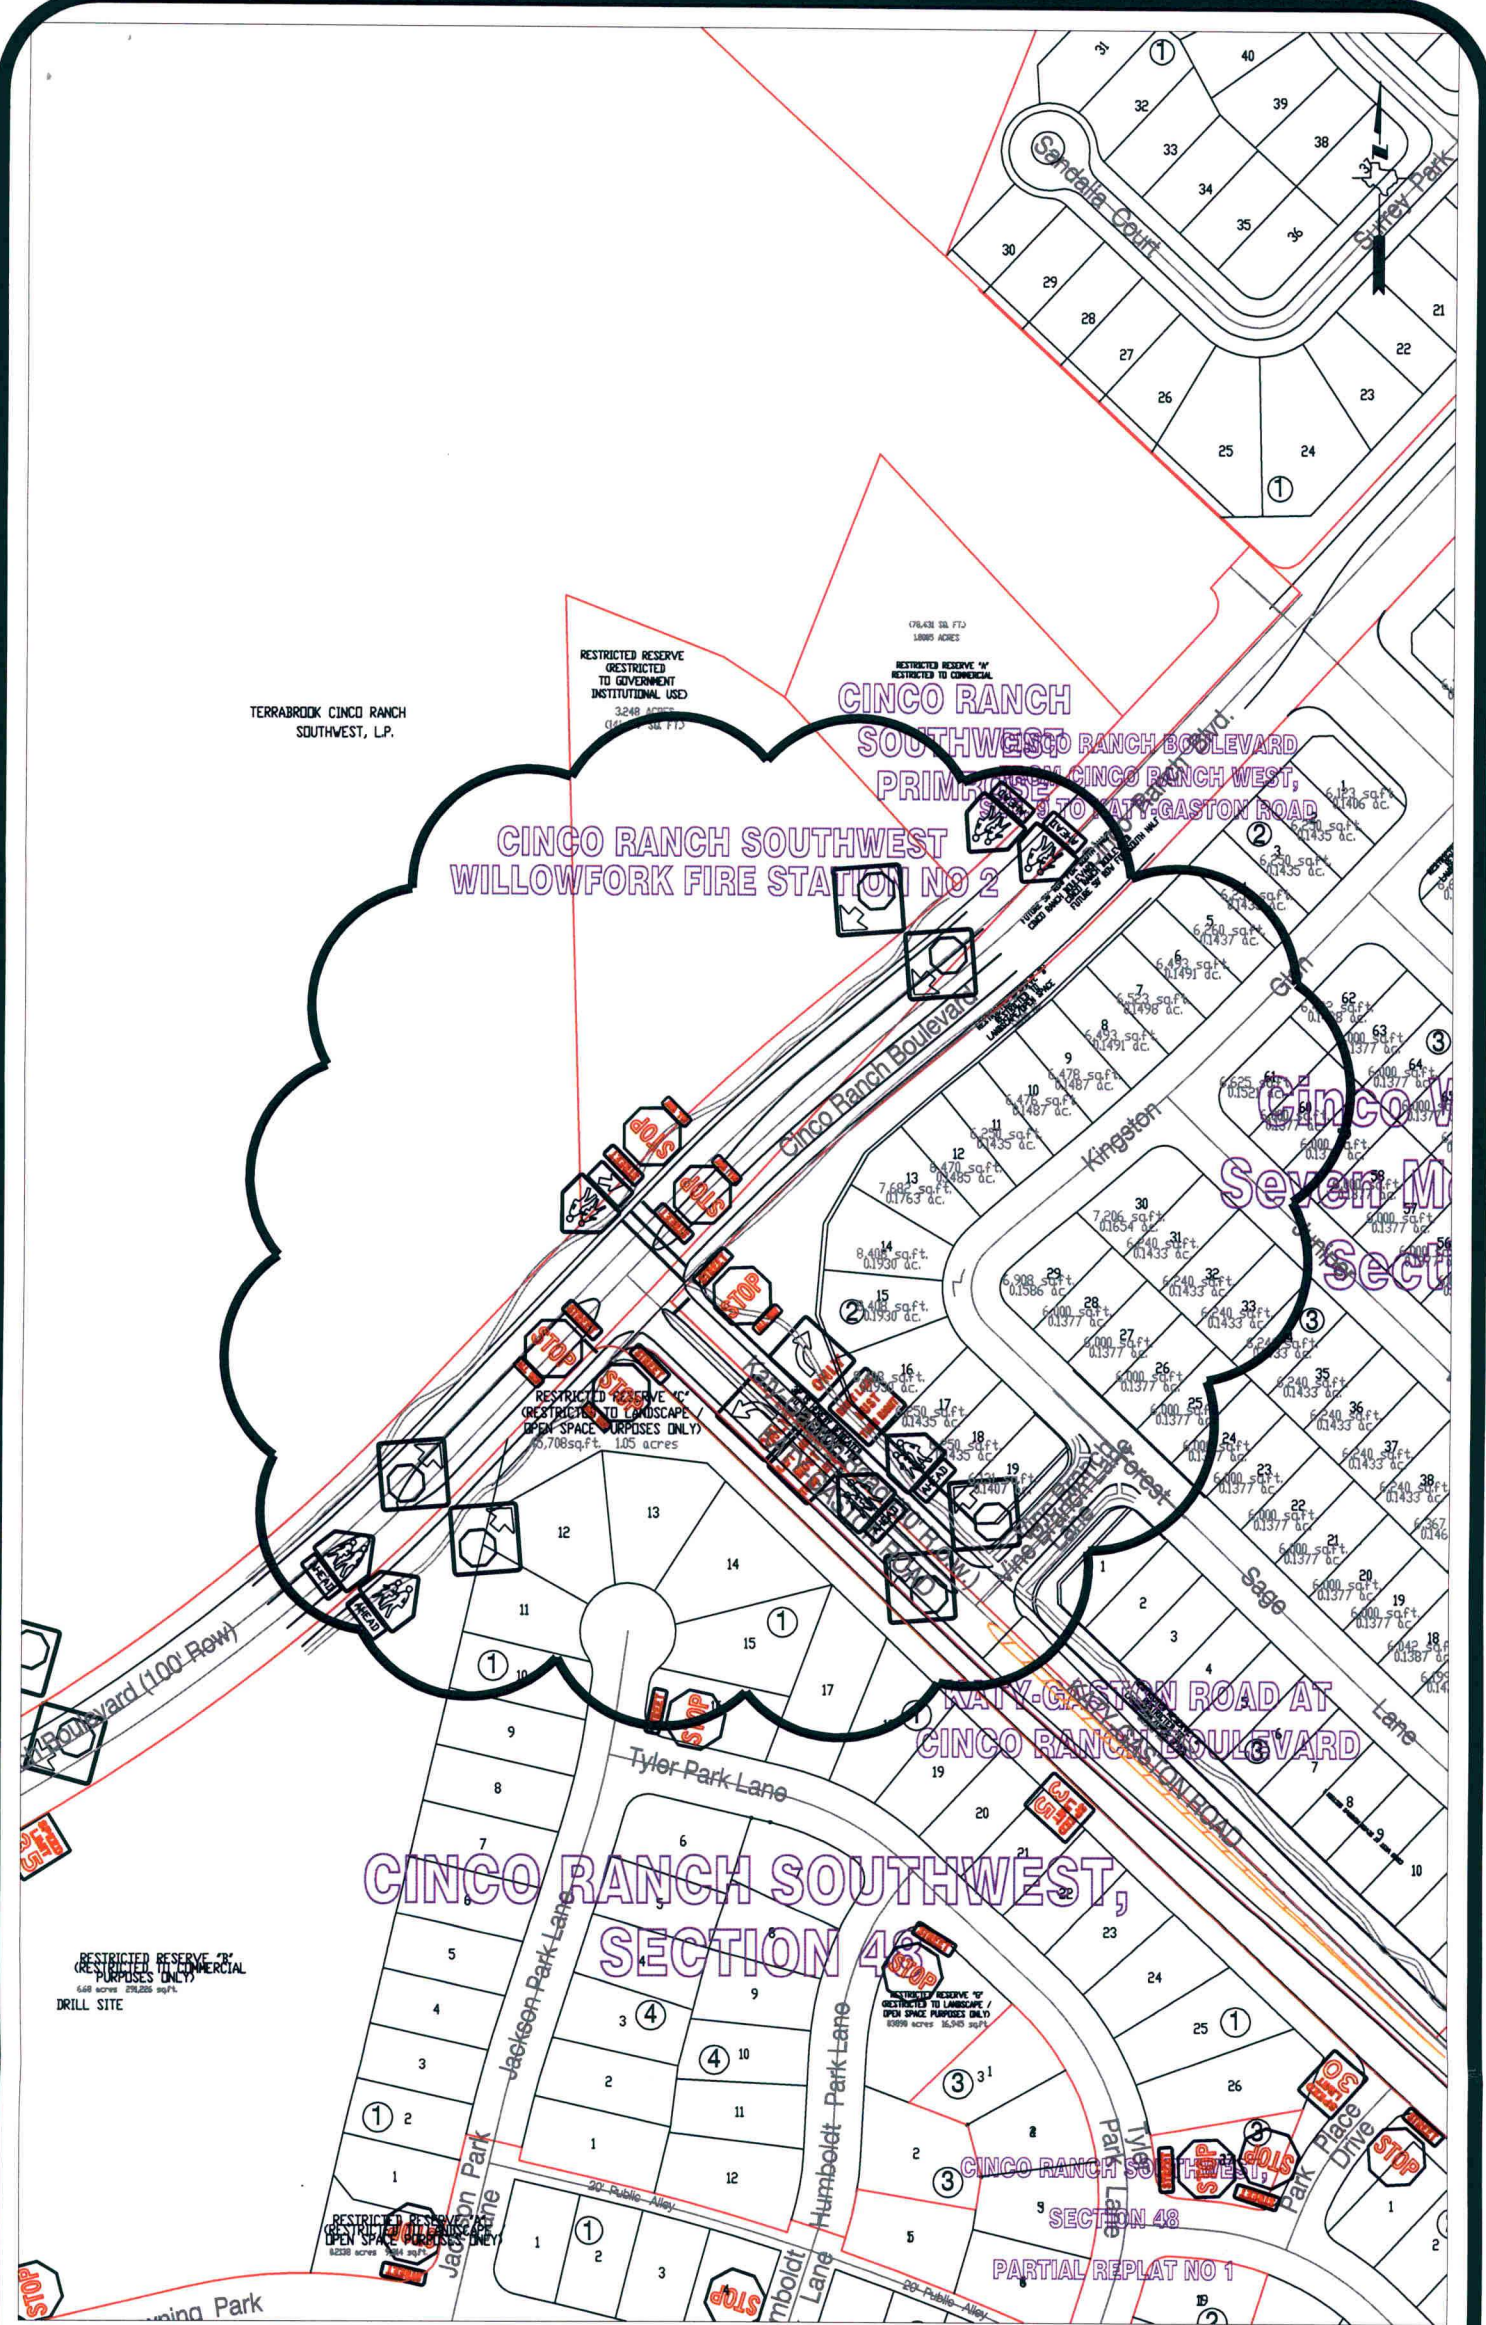

Note:

The purpose of this traffic control plan is to revise traffic control for the intersection of Katy Gaston Road and Cinco Ranch Boulevard as indicated on the drawing.

Drawn By: L. Brdecka
 Date: 8-23-12
 Approved By: Nathan Hatcher
 Date: 8-23-12
 Scale
 1" = 200'-0"

Katy Gaston Road at Cinco Ranch Boulevard
 Revised Control Map and Traffic Sign Layout
 Fort Bend County Engineering Dept.
 1124 Blume Road
 Rosenberg, Texas 77471