

17T

REVIEW BY FORT BEND COUNTY COMMISSIONERS COURT

On this 23 day of OCTOBER, 2012, Commissioners Court came on to be heard and reviewed the accompanying notice of CONSOLIDATED COMMUNICATIONS

Job Location PEEK ROAD, GRAND CORNER DRIVE

Dated 10/08/12 Bond No. 104326319, Permit No. 84221

to make use of certain Fort Bend County property subject to, "A Revised Order Regulating the Laying, Construction, Maintenance, and Repair of Buried Cables, Conduits, and Pole Lines, In, Under, Across or Along Roads, Streets, Highways, and Drainage Ditches in Fort Bend County, Texas, Under the Jurisdiction of the Commissioners Court of Fort Bend County, Texas," as passed by the Commissioners Court of Fort Bend County, Texas, date the 3rd day of August, 1987, recorded in Volume _____ of the Minutes of the Commissioners Court of Fort Bend County, Texas, to the extent that such order is not inconsistent with Article 1436a, Vernon's Texas Civil Statues. Upon Motion of Commissioner Meyers, seconded by Commissioner Patterson, duly put and carried, it is ORDERED, ADJUGED AND DECREED that said notice of said above purpose is hereby acknowledged by the Commissioners Court of Fort Bend County, Texas, and that said notice be placed on record according to the regulation order thereof.

Notes:

1. Evidence of review by the Commissioners Court must be kept on the job site and failure to do so constitutes grounds for job shutdown.
2. Written notices are required:
 - a. 48 hours in advance of construction start up, and
 - b. When construction is completed and ready for final inspection

Mail notices to: Permit Administrator
Fort Bend County Engineering
P.O. Box 1449
Rosenberg, Texas 77471
281-633-7500

3. This permit expires one (1) year from date of permit if construction has not commenced.

By Louis E. Hood
County Engineer Assistant

By _____
Drainage District Engineer/Manager

Presented to Commissioners Court and approved.

Recorded in Volume 1023-10
Minutes of Commissioners Court.

Clerk of Commissioners Court

By Sherry Ann
Deputy

COUNTY OF FORT BEND

Engineering Department

P.O. BOX 1449
Rosenberg, Texas 77471-1449

Johnny Ortega
Permit Administrator

1124 Blume Road
Phone: (281) 341-7500

PERMIT APPLICATION REVIEW FORM FOR CABLE, CONDUIT, AND POLE LINE ACTIVITY IN FORT BEND COUNTY

PERMIT NO. 084221

The following "Notice of Proposed Cable, Conduit, and/or Pole Line activity in Fort Bend County" and accompanying attachments have been reviewed and the notice conforms to appropriate regulations set by Commissioner's Court of Fort Bend County, Texas.

X (1) Complete Application Form.
X a. Name of road, street, and/or drainage ditch affected.
X b. Vicinity map showing course of direction.
X c. Plans and specifications.

X (2) Bond: _____
District Attorney, approval when applicable.
X Perpetual bond currently posted.
No. 104326319
Amount \$50,000.00
Performance bond submitted.
No. _____
Amount _____
Cashier's Check.
No. _____
Amount _____


_____ (3) Verbal permission given for emergencies, to start construction before approved in Commissioner's Court.

_____ Precinct Engineer Acknowledgment _____ Date _____

_____ Precinct Commissioner Acknowledgment _____ Date _____

_____ (4) _____
Drainage District Approval when applicable

We have reviewed this project and agree it meets minimum requirements.

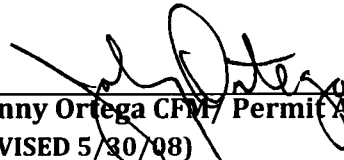

Johnny Ortega CFM / Permit Administrator
(REVISED 5/30/08)

10/08/2012

Date

**NOTICE OF PROPOSED CABLE, CONDUIT AND/OR POLE LINE ACTIVITY
IN, UNDER, ACROSS OR ALONG ROADS, STREETS, HIGHWAYS AND DRAINAGE DITCHES
IN FORT BEND COUNTY**

APPLICANT'S JOB NO. _____
 PERMIT No. 84221 PCT. No. 3
 BOND No. 104326319

Formal notice is hereby given that CONSOLIDATED COMMUNICATIONS
 proposes to lay, construct, maintain and/or repair cable, conduit and/or pole line, in, under,
 across, or along roads, streets, highways and drainage ditches in Fort Bend County, as follows:

In, Under, or Across Roads and/or Drainage Ditches

| Road or Ditch Name | Distance & Direction From Nearest Intersection | Length of Crossing | Type of Construction |
|--------------------|--|--------------------|------------------------------|
| | | | Bored: Jacked: Driven: Cased |
| PEEK RD | 80' NORTH OF E OF EMILY PARK LANE | 100' | ✓ : : : |
| | | | |
| | | | |

Along Roads and/or Drainage Ditches

| Road or Ditch Name | Distance & Direction From Nearest Intersection | To | Distance |
|--------------------|--|--------------------------------|----------|
| PEEK RD | 80' NORTH OF E OF EMILY PARK LANE | NORTH ROW OF WEST PARK TOLL RD | 2720' |
| GRAND CORNER DRIVE | WEST SIDE OF GRAND CORNER TOLL RD | 1507' ALONG GRAND CORNER DR. | 1507' |
| | | | |

General Description

PLACE BURET TELEPHONE CABLE ON PEEK RD & GRAND CORNER DR

The location and description of the proposed installation and appurtenances is more fully shown on the attached detail drawings. The laying, construction, maintenance and/or repair of the proposed installation shall be subject to "A Revised Order Regulating the Laying, Construction, Maintenance and/or Repair of Cables, Conduits, and/or Pole Lines, In, Under, Across, or Along Roads, Streets, Highways and Drainage Ditches in Fort Bend County, Texas, Under the Jurisdiction of the Commissioners Court of Fort Bend County, Texas," as passed by Commissioners Court of Fort Bend County, Texas, dated the 3rd. day of August, 1987, recorded in Volume 639 of the Minutes of the Commissioners Court of Fort Bend County, Texas.

- Written notices are required: 1) 48 hours in advance of start of construction and
 2) when construction is complete and ready for final inspection.

Mail to: Permit Administrator/Fort Bend County Engineering
 P.O. Box 1449, Rosenberg, TX 77471.

Violation of requirements shall constitute grounds for job shut down.

COMPANY NAME: CONSOLIDATED COMMUNICATIONS

DAVID HOKE
 AGENT and/or OWNER

(Signature)

NAME & TITLE DAVID HOKE - ENGINEER
 (Please Print)

DATE 10-1-2012


ADDRESS 24403 ROFSNER RD
 (Street/P.O. Box)

KATY TX 77494
 City State Zip

TELEPHONE NO: 281-396-5070

(accessible 24 hrs/day, 7 days/week)

| |
|--|
| <p>Does project comply with Fort Bend County Outdoor Lighting Ordinance?</p> <p>Yes ()</p> <p>No ()</p> |
|--|

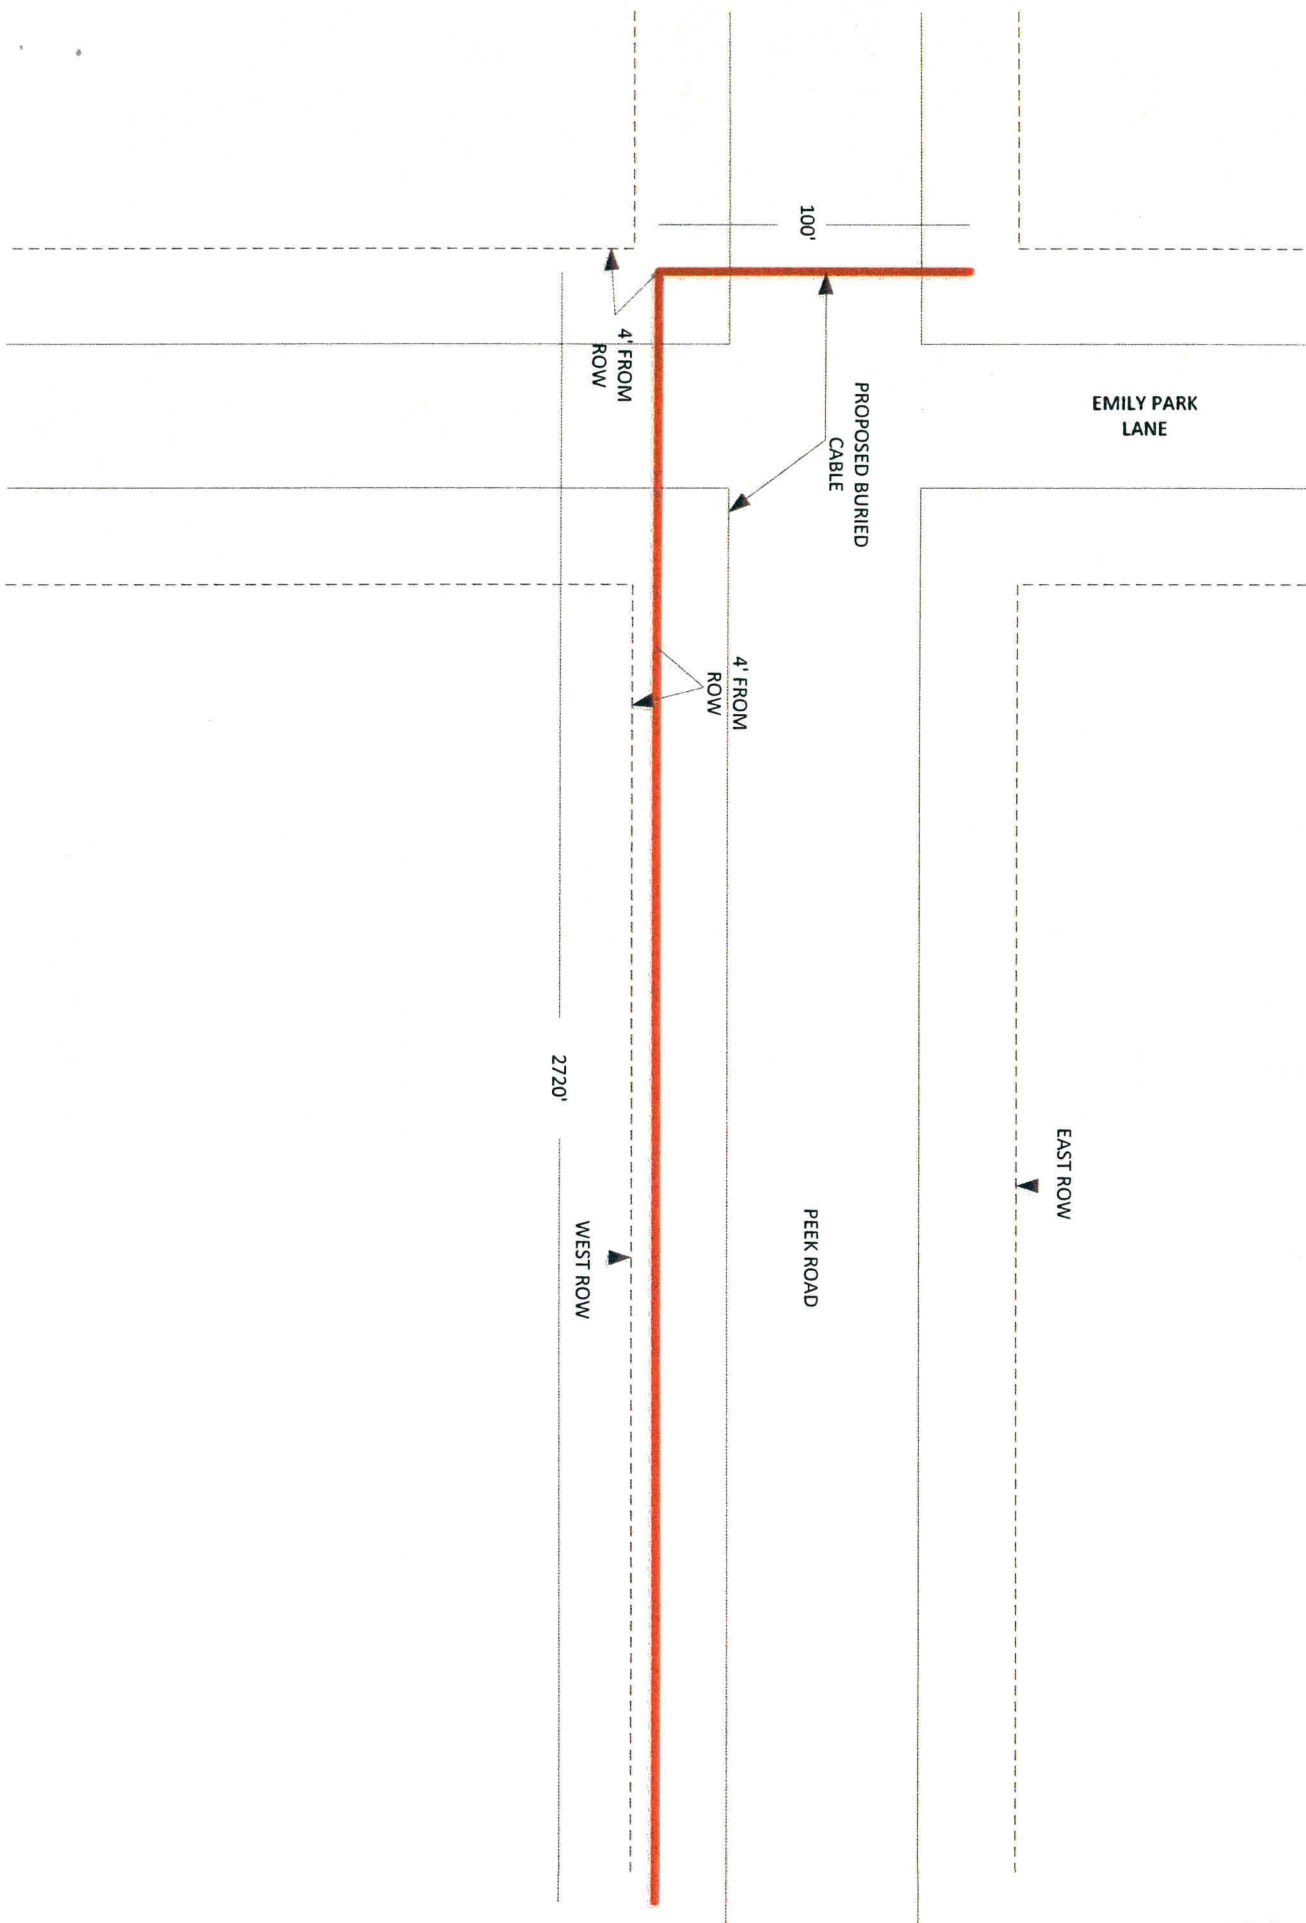

EMILY PARK LANE

PROPOSED BURIED CABLE

100'

4' FROM ROW

4' FROM ROW

2720'

WEST ROW

PEEK ROAD

EAST ROW

NORTH ROW WESTPARK TOLL




NOT TO SCALE

NORTH

NORYH ROW
WESTPARK TOLL

NOT TO SCALE

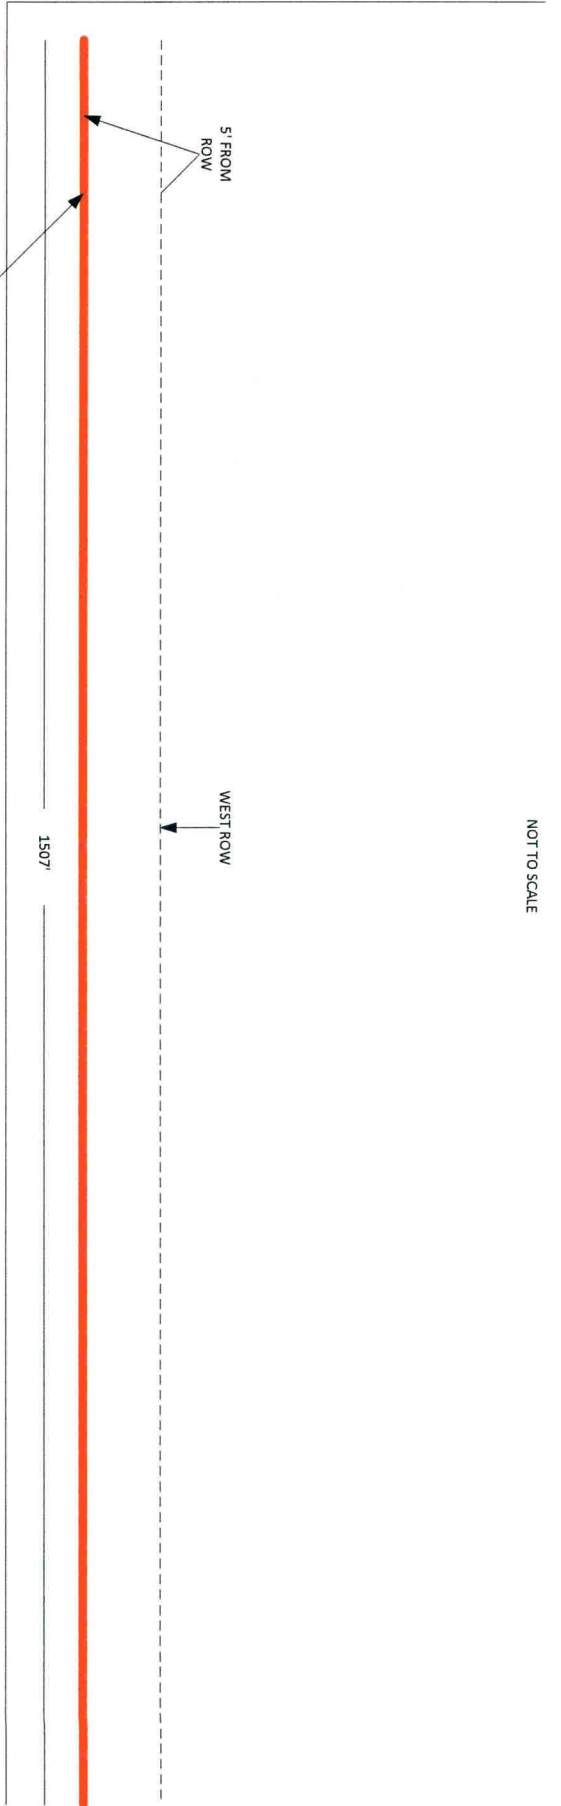


PROPOSED BURIED
CABLE

GRAND CORNER DRIVE



SEE 485 MAP

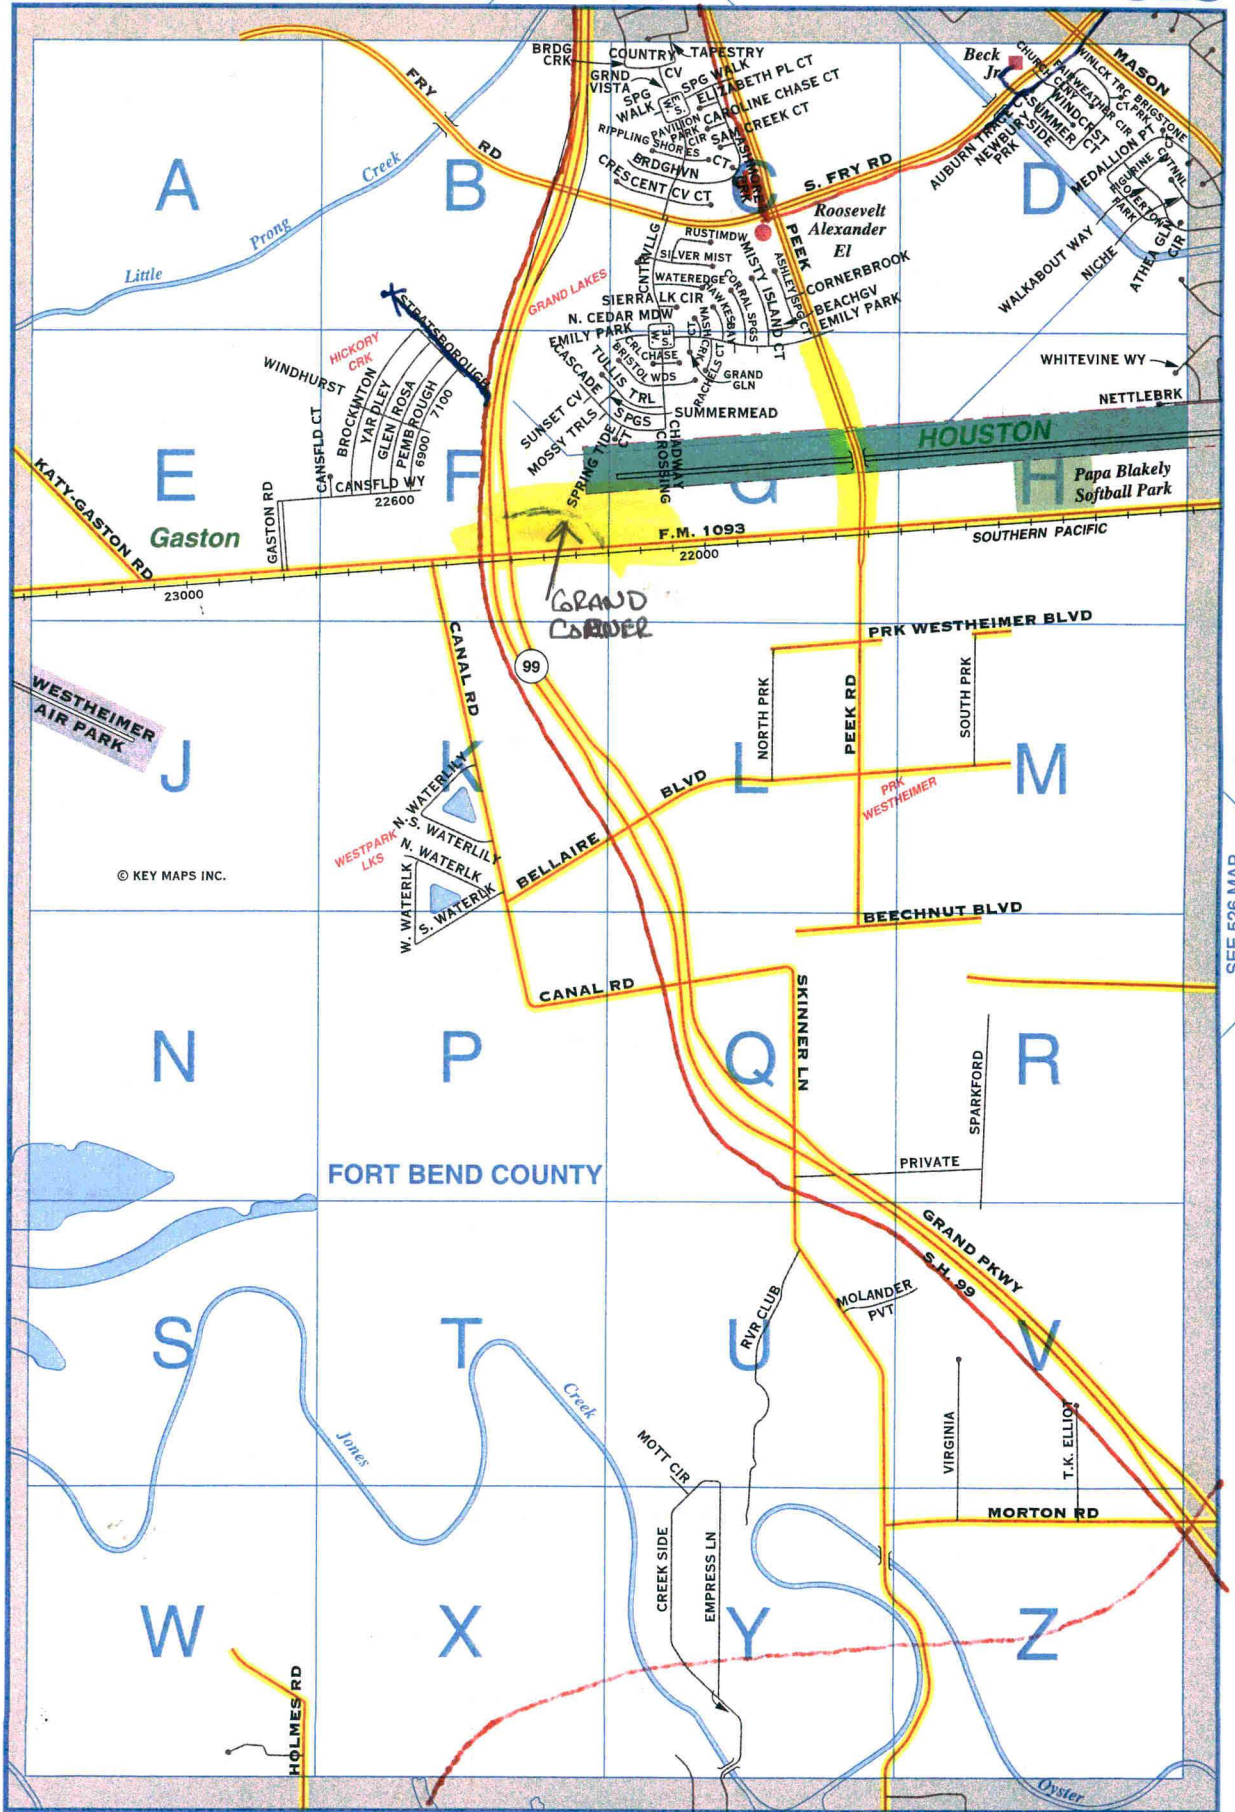

© KEY MAPS INC.

FORT BEND COUNTY



SEE 565 MAP

© KEY MAPS INC.

SEE 526 MAP