

**FORT BEND COUNTY ENGINEERING**

Fort Bend County, Texas

Richard W. Stolleis, P.E.
County Engineer

October 8, 2012

Commissioner W. A. "Andy" Meyers
Fort Bend County Precinct 3
22333 Grand Corner Drive
Katy, Texas 77494

**RE: Traffic Control Plan -
Hawks Landing, Section 1
Hawks Prairie Boulevard Extension North of Spring Green Boulevard STD
Hawks Prairie Boulevard North of Spring Green Boulevard to Katy Gaston Road STD**

Dear Commissioner:

Fort Bend County Engineering has completed and recommends approval of the traffic control plans for the above referenced subdivisions. The public hearing date for acceptance of the plans is being scheduled.

A copy of the traffic control plans are attached for your review. If you should have any questions, please give me a call.

Sincerely,

A handwritten signature in black ink, appearing to read "Nathan D. Hatcher", is written over a faint, larger signature.

Nathan D. Hatcher
Assistant to County Engineer

NDH/mjs

cc: Judge Robert E. Hebert, County Judge
Marc Grant - FBC Road & Bridge
Marc Grant - Signage Department
File



Note:

The purpose of this traffic control plan is to establish traffic control for Hawks Landing, Section 1.

Drawn By: L. Brdecka
 Date: 10-8-12
 Approved By: Nathan Hatcher
 Date: 10-8-12
 Scale
 1" = 300'-0"

**Hawks Landing, Section 1
 Control Map and
 Traffic Sign Layout**

Fort Bend County Engineering Dept.
 1124 Blume Road
 Rosenberg, Texas 77471



HAWKS PRAIRIE BOULEVARD NORTH
OF SPRING GREEN BOULEVARD TO
GASTON ROAD STD

HAWKS LANDING

SILVER RANCH,
SECTION 5

Note:

The purpose of this traffic control plan is to establish traffic control for Hawks Prairie Boulevard North of Spring Green Boulevard to Katy Gaston Road STD.

Drawn By: L. Brdecka
Date: 10-8-12
Approved By: Nathan Hatcher
Date: 10-8-12
Scale
1" = 300'-0"

**Hawks Prairie Boulevard North of
Spring Green Boulevard to Katy Gaston
Road STD
Control Map and Traffic Sign Layout**
Fort Bend County Engineering Dept.
1124 Blume Road
Rosenberg, Texas 77471

200' Drainage

F.B.C.M.U.D. NO. 58
Wastewater Treatment
Plant No. 1

HAWKS PRAIRIE BOULEVARD
EXTENSION NORTH OF
SPRING GREEN BOULEVARD STD

60' ACCESS ESMT.




①
RESTRICTED RESERVE "A"
1.178 AC/ 51,319 S.F.
WATER PLANT/ LANDSCAPE/ OPEN
SPACE

FORT BEND COUNTY
MUNICIPAL UTILITY DISTRICT NO. 58
WATER PLANT NO. 1

Called 309.1837 Acres
Katy 309 Venture, LP.

SILVER RANG
SECTION 5

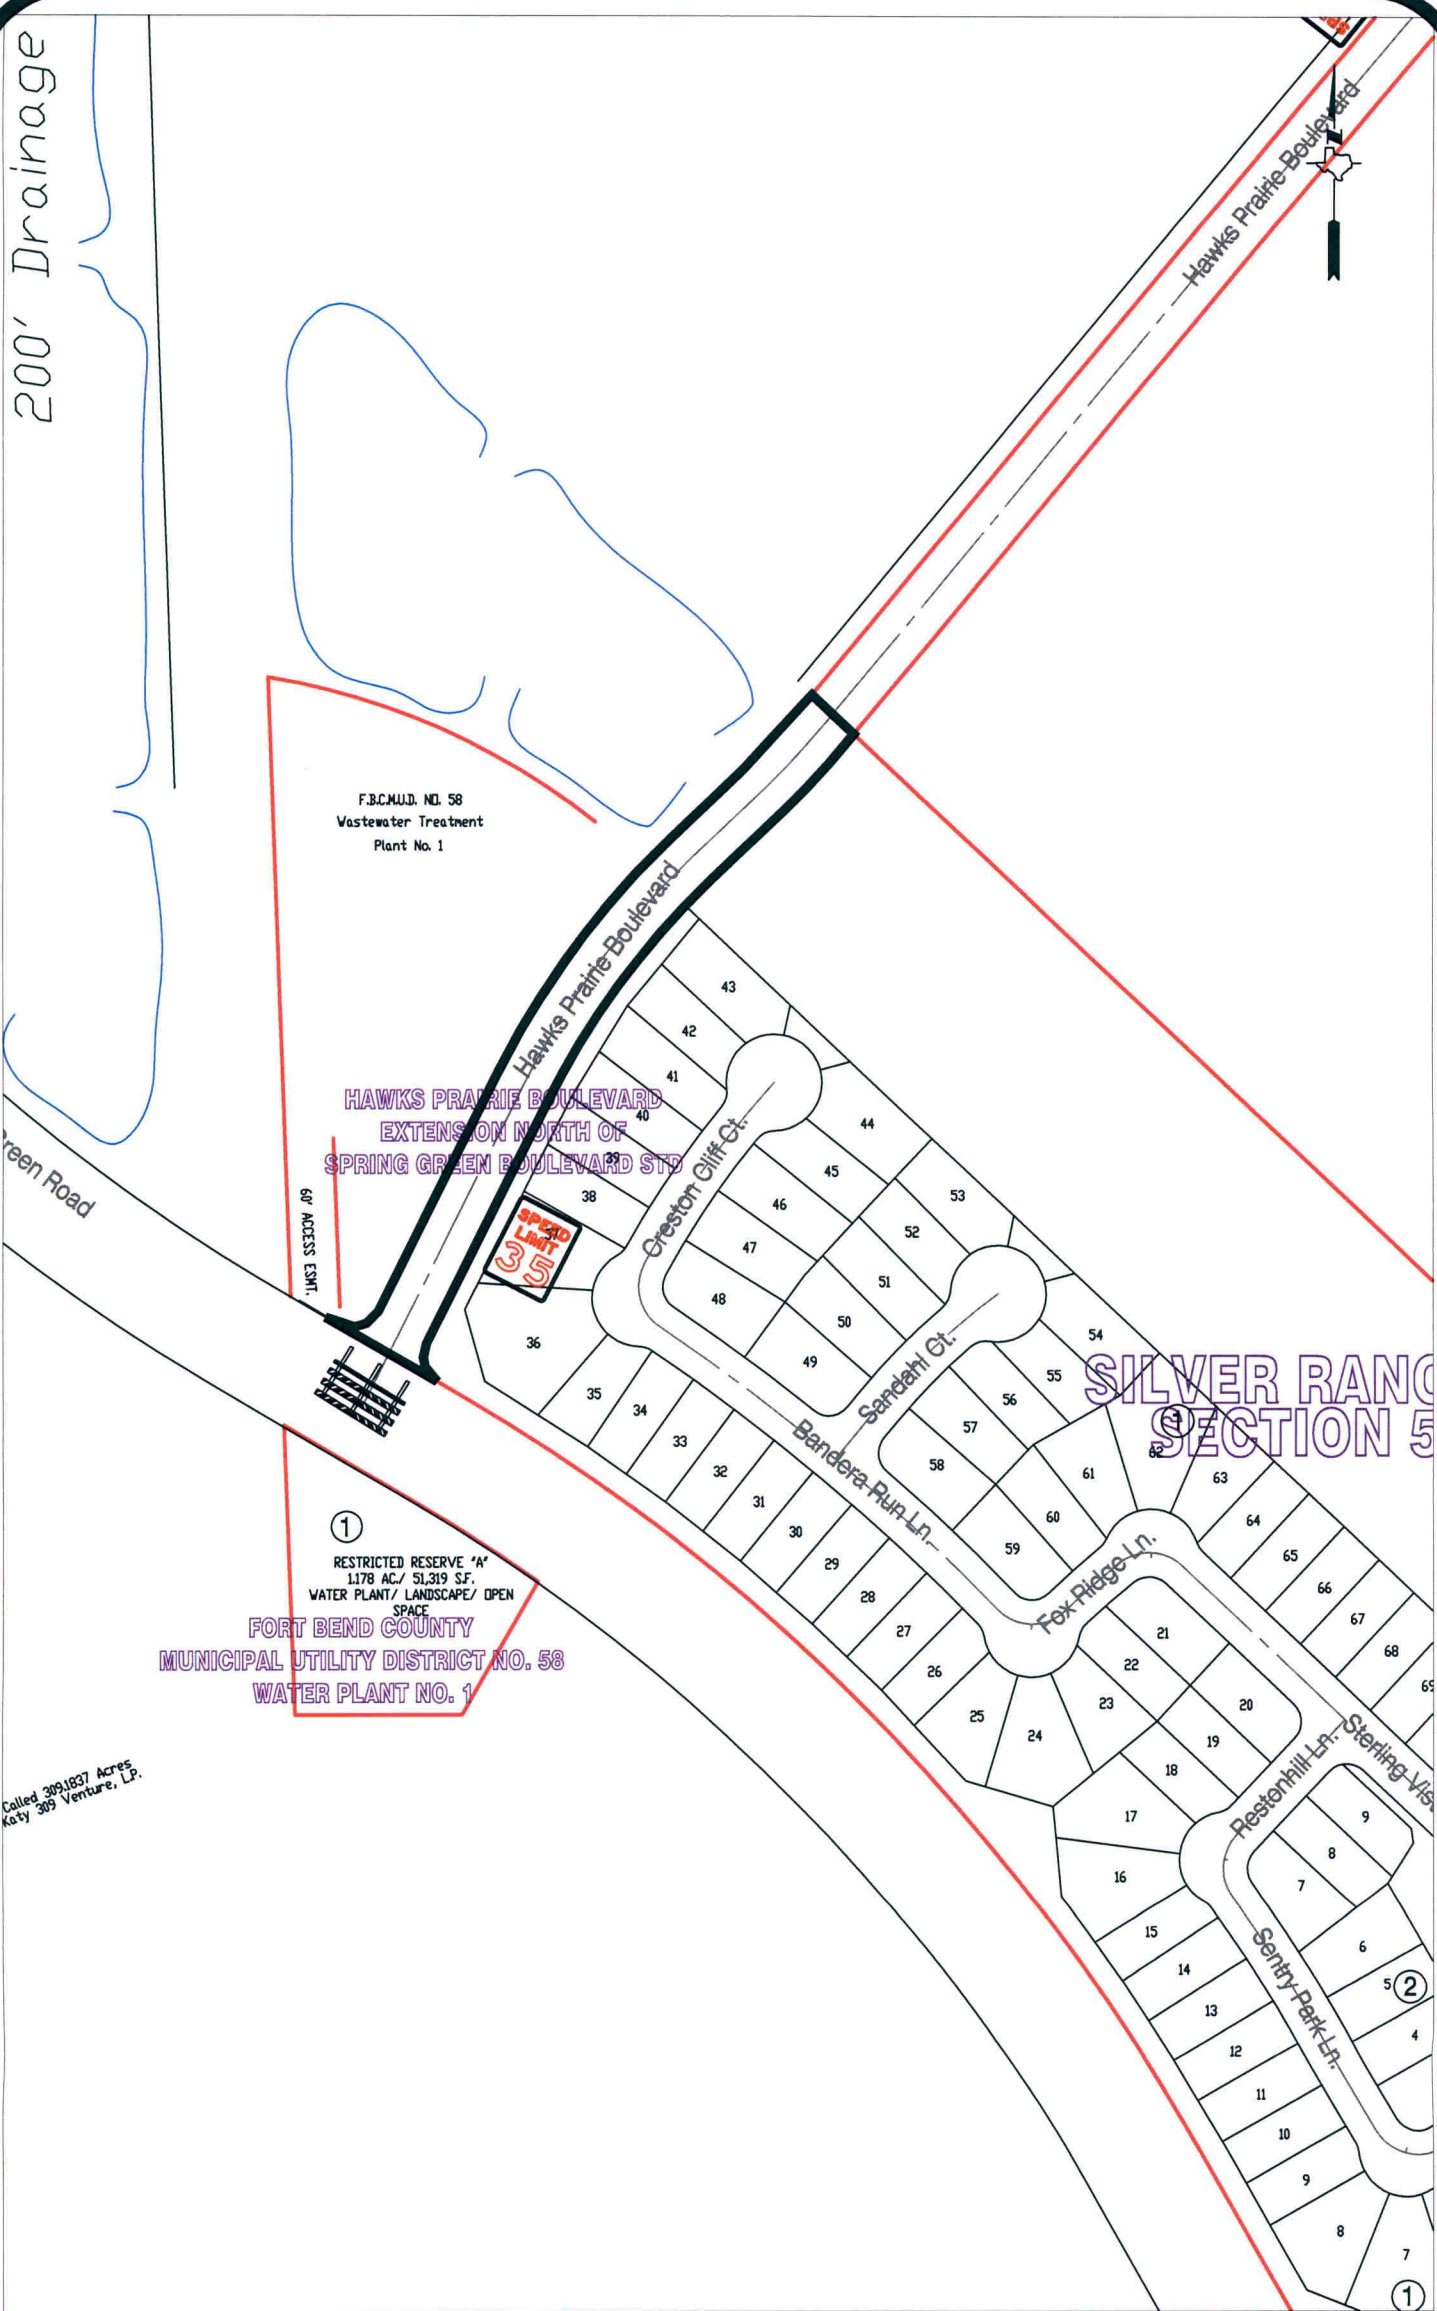

Note:

The purpose of this traffic control plan is to establish traffic control for Hawks Prairie Boulevard Extension North of Spring Green Boulevard STD.

Drawn By: L. Brdecka
Date: 10-8-12
Approved By: Nathan Hatcher
Date: 10-8-12
Scale
1" = 200'-0"

**Hawks Prairie Boulevard Extension
North of Spring Green Boulevard STD
Control Map and
Traffic Sign Layout**
Fort Bend County Engineering Dept.
1124 Blume Road
Rosenberg, Texas 77471