

**CHANGE
ORDER**

**FORT BEND COUNTY
ENGINEERING**

33E

P.O.Box 1449
1124 Blume Road
Rosenberg, Texas 77471

Distribution:

FBC Engineering
FBC Judge
FBC Purchasing
Contractor
Consultant

PROJECT : Burney Road from Voss Road
to Old Richmond Road
FBC Mobility Project # 719
FBC Bid # 12-043

CHANGE ORDER NO.: 3
DATE: 10/26/12
PROJECT NO.: 12-043
CONTRACT FOR: Burney Road
CONTRACT DATE: 4-2-12
FBC P.O. NO.: 89123

CONTRACTOR : Conrad Constr.Co.,Ltd.
P.O.Box 841134
Houston, Texas 77284
Attn.: Brian Conrad

The contract is changed as follows:

Revise TCP and Include Additional Signage For Parrish Mill Lane Temporary Closure

Add zero (0) calendar days to the contract.

Total \$1289.56

NOTE: This is a unit price contract.

Not valid until signed by Fort Bend County and Contractor

The Original Contract Sum	\$5,313,188.95
Net change by previously authorized Change Orders.....	\$9,704.42
The Contract sum prior to this Change Order.....	\$5,322,893.37
The Contract sum will be (<u>increased</u>) (decreased) (remain unchanged) by this Change Order in the amount of	\$1,289.56
The new Contract sum including this Change Order will be.....	\$5,324,182.93


The Contract Time will be (increased) by 0 days

The date of Substantial Completion including this Change Order therefore
is (changed) (unchanged) to April 13, 2013

Authorized :

Fort Bend County Engrg.


Louis E. Hood, P.E.
P.O.Box 1449
Rosenberg, Texas 77471

By: 
(signature)

Date: 10/29/2012

Contractor : Conrad Constr.Co.,Ltd.

James R. Bolin
P.O.Box 841134
Houston, Texas 77284

By: 
(signature)

Date: 10.26.12

Fort Bend County Judge

Honorable Robert E. Hebert
301 Jackson St., #719
Richmond, Texas 77469

By: 
(signature)

Date: 11-6-2012

11-7-12 copy received

CONRAD CONSTRUCTION CO., LTD.
P.O. BOX 841134
HOUSTON, TEXAS 77284

Proposal

Date: 10/23/12

RFP: 3

Owner: Fort Bend County

Project: Burney Rd.

Ref. Revised TCP by CLR/Gunda

Description: detour signage for Parrish Mill closure

Materials:

Item	Qty	Unit	Unit Price	Unit Total
			\$ -	\$ -
			\$ -	\$ -
Subtotal				\$ -
Tax .08250%				\$ -
Total Material				\$ -

Labor:

Name and/or Position	Qty	Unit	Unit Price	Unit Total
			\$ -	\$ -
			\$ -	\$ -
Subtotal				\$ -
Burden .55%				\$ -
Total Labor				\$ -

CONRAD CONSTRUCTION CO., LTD.
P.O. BOX 841134
HOUSTON, TEXAS 77284

Page 2

Equipment:

Item	Qty	Unit	Unit Price	Unit Total
			\$ -	\$ -
			\$ -	\$ -
Subtotal				\$ -
Fuel, Oil .45%				\$ -
Total Equipment				\$ -

Miscellaneous

Item	Qty	Unit	Unit Price	Unit Total
			\$ -	\$ -
			\$ -	\$ -
			\$ -	\$ -
			\$ -	\$ -
Total Miscellaneous				\$ -

Subcontract - Highway Technologies

Item	Qty	Unit	Unit Price	Unit Total
Parrish Mill detour signage	1	LS	\$ 1,155.00	\$ 1,155.00
			\$ -	\$ -
			\$ -	\$ -
			\$ -	\$ -
Total Subcontract				\$ 1,155.00

CONRAD CONSTRUCTION CO., LTD.
P.O. BOX 841134
HOUSTON, TEXAS 77284

Page 3

Total Equipment, Labor, Material, Misc.
OH&P 15%
Total Subcontract
OH&P 10%
Total Miscellaneous
SubTotal
1 1/2% Bond Premium
Total

\$	-
\$	-
\$	1,155.00
\$	115.50
\$	-
\$	1,270.50
\$	19.06
\$	1,289.56


Time Request

--


Miscellaneous Comments:

*Equipment rates are based on the current edition of "Rental rate Blue Book for construction equipment."

*Labor rates can be verified on our Certified Payrolls.

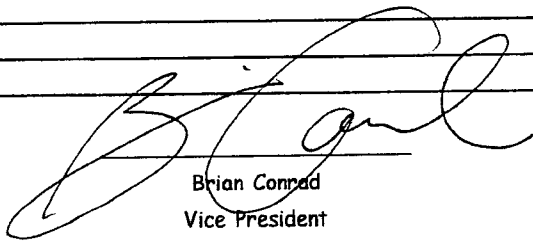
Brian Conrad
Vice President

CHANGE ORDER - PARRISH MILL LANE DETOUR

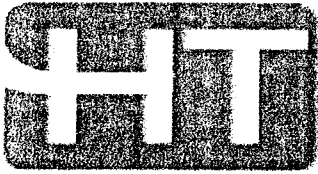

HIGHWAY TECHNOLOGIES INC.

6811 DIXIE DRIVE
HOUSTON, TEXAS 77087

County: SUGARLAND
Highway: BURNEY ROAD
Control #:
Bid Date: 10/22/12

Contact: Shane Butler
Direct Phone: 713-369-3954
Cell Phone: 713-398-3211
Fax: 713-369-3953

ITEM	DESCRIPTION	QUANTITY	UNIT	UNIT PRICE	AMOUNT
500 2001	MOBILIZATION	1.00	LS	1,155.00	1,155.00
GRAND TOTAL					\$1,155.00

NOTES:

NOTES: Change order is to set/pick up the Parrish Mill Lane detour based on the TCP's provided on 10/18/12.

1) 502-2001 bid item does NOT include Arrow Boards or Electronic Message Boards. Boards are available for rent at the following rates:

- ARROW BOARDS: \$50/day, \$150/Week, \$450/Month
- MESSAGE BOARDS: \$200/day, \$600/Week, \$1450/Month

1) Contractor is responsible for daily housekeeping to be sure all traffic control is in its proper location. Daily maintenance and movement of devices is excluded.

2) 502 2001 bid item does NOT include the following:

- Truck Mounted Attenuators
- Removal, covering, and/or relocating of existing traffic control devices
- Removal or placement of temporary pavement markings
- Temporary roll-up signs, flags, and spring loaded stands
- Concrete or Water Barriers
- Flagmen, police officers, or pilot car operations
- Any concrete or asphalt paving, and/or Guardrail items for detours
- Labor and/or equipment for daily/night/weekend lane closures
- Attenuators for any work zone end treatment application
- Tubular or Glue-down markers and labor to install

3) Sales tax will be billed accordingly unless tax exemption certificate is provided.
GENERAL

- Highway Technologies, Inc. requires a 2 week notice prior to initial move-in.
- Proposal excludes AGC dues.
- Proposal excludes performance bond.

4) Subcontracts entered into as a result of this Proposal will contain the following indemnity language: The Subcontractor shall

indemnify and save harmless the Contractor and its Officers, Agents, and Employees from all suits, actions, losses or liability of any character, type or description including without limiting the generality of the foregoing of all expenses of litigation, court costs, and attorney's fees provided such claims, damages and reasonable expenses are attributable to injury or death to any person or persons arising out of, or occasioned by negligent acts of the Subcontractor or Employees in the execution or performance of this Contract. Subcontractor's obligation to indemnify Contractor shall extend only to the percentage of negligence of Subcontractor in the contributing to such claims, demands, liabilities, or expenses.

5) Equipment lease quantity based on the actual time the equipment is on the project, not the quantity paid by the owner (Barricades, Signs and Traffic Handling and Portable changeable message sign).


6) This proposal may be withdrawn if not accepted within 30 days. Proposed prices are pending compliance with credit terms and conditions.

7) In an effort to better service our customers, Highway Technologies has created a one step process to call your barricades off rent. Please start using the following email, OffrentHouston@hwy-tech.com when you are ready for the barricades to be picked up. You will receive an email response verifying that your rental has been stopped and scheduled for pick up.


Thank you for your Consideration.

PROPOSAL ACCEPTANCE:

Company: CONRAD CONST.CO., LTD

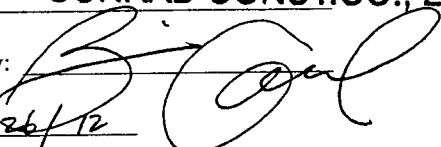Authorized By:  Brian Conrad, vice president

Date: 10/26/12

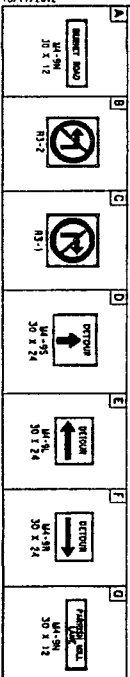


NTS



Engineers • Surveyors • 615



**BURNLEY ROAD
EXTENSION
PARRISH MILL LANE
CONSTRUCTION
DETOUR PLAN**

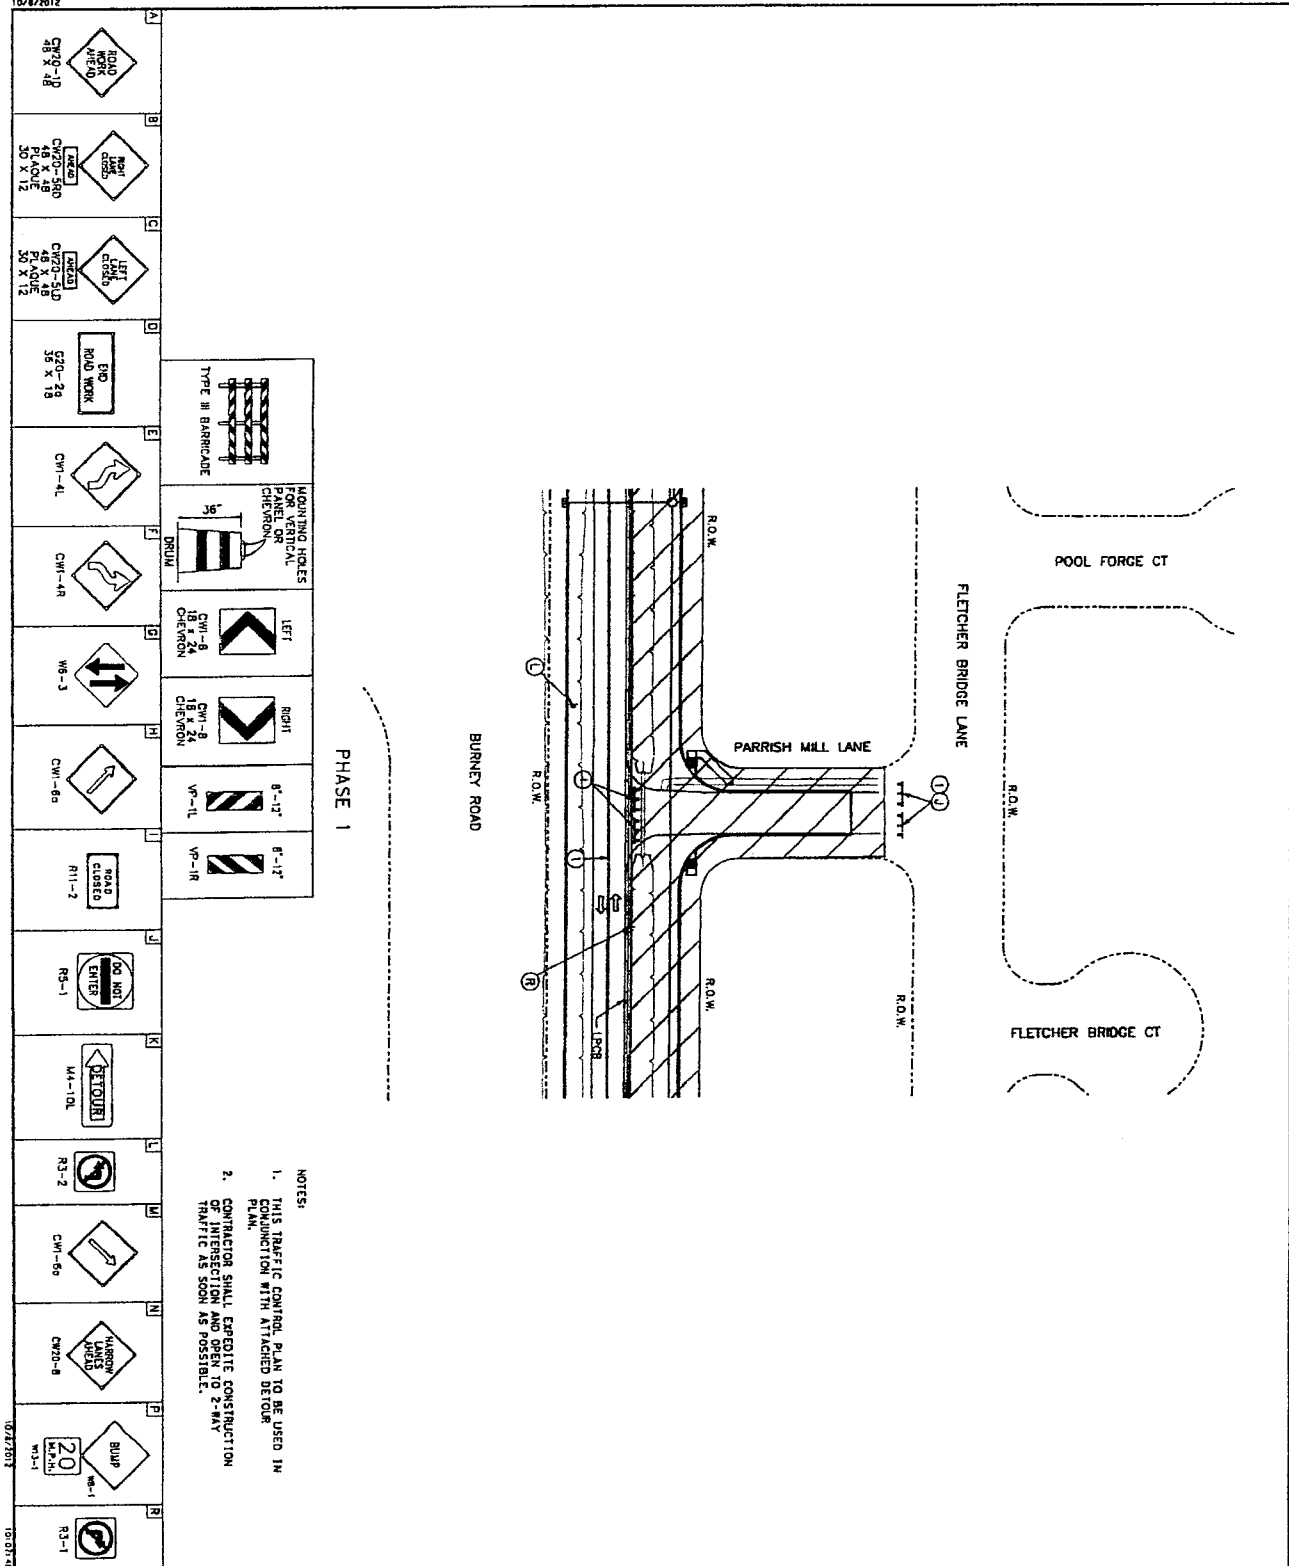

LEGEND

- WORK ZONE
- TEMPORARY ASPHALT
- UNITS OF NEW PAVEMENT
- PLASTIC DRUM
- VERTICAL PANEL
- TRAFFIC FLOW DIRECTION
- SIGN ON POST
- ALL TYPE II BARRICADE

STRIPING LEGEND

- 1. TEMPORARY CONSTRUCTION (READY) BUTTONS (DOUBLE YELLOW SOLID)
- 2. TEMPORARY CONSTRUCTION (READY) BUTTONS (WHITE SOLID)
- 3. TEMPORARY CONSTRUCTION (READY) BUTTONS (WHITE DOTTED LINE)
- 4. TEMPORARY CONSTRUCTION (READY) P.V. MARK (WHITE SOLID)
- 5. TEMPORARY CONSTRUCTION (READY) P.V. MARK (YELLOW DOTTED LINE)
- 6. TEMPORARY CONSTRUCTION (READY) P.V. MARK (YELLOW SOLID)

NOTES:

- THIS TRAFFIC CONTROL PLAN TO BE USED IN CONJUNCTION WITH ATTACHED DETAIL PLAN.
- CONTRACTOR SHALL EXPEDITE CONSTRUCTION OF INTERSECTION AND OPEN TO 2-WAY TRAFFIC AS SOON AS POSSIBLE.

CLC, Inc.
(713) 462-0993
Engineers • Surveyors • GIS

GUNDA CORPORATION
10/6/2012

CITY OF BURRNEY, TEXAS
TRAFFIC CONTROL PLAN
BURRNEY ROAD EXTENSION
PARRISH MILL LANE
PHASE 1

SHEET 135 OF 131