

8m

REVIEW BY FORT BEND COUNTY COMMISSIONERS COURT

On this 13 day of NOVEMBER, 2012, Commissioners Court came on to be heard and reviewed the accompanying notice of NUSTAR LOGISTICS, L.P./ TENNESSE PIPELINE CONSTRUCTION COMPANY

Job Location BIG CREEK

Dated 11/06/12 Bond No. LSM0405220, Permit No. 84234 to make use of certain Fort Bend County property subject to, "A Revised Order Regulating the Laying, Construction, Maintenance, and Repair of Buried Cables, Conduits, and Pole Lines, In, Under, Across or Along Roads, Streets, Highways, and Drainage Ditches in Fort Bend County, Texas, Under the Jurisdiction of the Commissioners Court of Fort Bend County, Texas," as passed by the Commissioners Court of Fort Bend County, Texas, date the 3rd day of August, 1987, recorded in Volume _____ of the Minutes of the Commissioners Court of Fort Bend County, Texas, to the extent that such order is not inconsistent with Article 1436a, Vernon's Texas Civil Statues. Upon Motion of Commissioner Meyers, seconded by Commissioner Morrison, duly put and carried, it is ORDERED, ADJUGED AND DECREED that said notice of said above purpose is hereby acknowledged by the Commissioners Court of Fort Bend County, Texas, and that said notice be placed on record according to the regulation order thereof.

Notes:

1. Evidence of review by the Commissioners Court must be kept on the job site and failure to do so constitutes grounds for job shutdown.
2. Written notices are required:
 - a. 48 hours in advance of construction start up, and
 - b. When construction is completed and ready for final inspection

Mail notices to: Permit Administrator
Fort Bend County Engineering
P.O. Box 1449
Rosenberg, Texas 77471
281-633-7500

3. This permit expires one (1) year from date of permit if construction has not commenced.

By [Signature]
County Engineer

By [Signature]
Drainage District Engineer/Manager

Presented to Commissioners Court and approved.
Recorded in Volume 11-13-12
Minutes of Commissioners Court.

Clerk of Commissioners Court
By [Signature]
Deputy

PERFORMANCE BOND COVERING ALL CABLE, CONDUIT AND/OR POLE LINE
ACTIVITY IN, UNDER, ACROSS OR ALONG FORT BEND COUNTY ROADS
AUTHORIZED

BOND NO LSM0405220

THE STATE OF TEXAS

§

KNOW ALL MEN BY THESE PRESENTS:

COUNTY OF FORT BEND

§

TENNESSE PIPELINE

THAT WE, CONSTRUCTION COMPANY whose address is P.O. BOX 250, SINTON, Texas, hereinafter called the Principal, and RLI INSURANCE COMPANY, a Corporation existing under and by virtue of the laws of the State of ILLINOIS and authorized to do an indemnifying business in the State of Texas, and whose principal office is located at , whose officer residing in the State of Texas, authorized to accept service in all suits and actions brought within said State is ILLINOIS and whose address is P.O. BOX 3967, PEORIA, IL 61612 hereinafter called the Surety, and held and firmly bound unto, Robert E. Hebert, County Judge of Fort Bend County, Texas, or his successors in office, in the full sum of SEVENTY FIVE THOUSAND & 00 (\$75,000.00) current, lawful money of the United States of America, to be paid to said Robert E. Hebert, County Judge of Fort Bend County, Texas, or his successors in office, to which payment well and truly to be made and done, we, the undersigned, bind ourselves and each of us, our heirs, executors, administrators, successors, assigns, and legal representatives, jointly and severally, by these presents.

THE CONDITION OF THIS BOND IS SUCH THAT, WHEREAS, the above bounden principal contemplates laying, constructing, maintaining and/or repairing one or more cables, conduits, and/or pole lines in, under, across and/or along roads, streets and highways in the County of Fort Bend, and the State of Texas, under the jurisdiction of the Commissioners' Court of Fort Bend County, Texas, pursuant to the Commissioners' Court order adopted on the 1st day of December, A.D. 1980, recorded in Volume 13, of the Commissioners' Court Minutes of Fort Bend County, Texas, regulating same, which Commissioners' Court order is hereby referred to and made a part hereof for all purposes as though fully set out herein;

AND WHEREAS, the principal desires to provide Fort Bend County with a performance bond covering all such cable, conduit and/or pole line activity;

NOW, THEREFORE, if the above bounden principal shall faithfully perform all its cable, conduit and/or pole line activity (including, but not limited to the laying, construction, maintenance and/or repair of cables, conduits and/or pole lines) in, under, across and/or along roads, streets and highways in the County of Fort Bend and State of Texas, under the jurisdiction of the Commissioners Court of Fort Bend County, Texas, pursuant to and in accordance with minimum requirements and conditions of the above mentioned Commissioners' Court order set forth and specified to be by said principal done and performed, at the time and in the manner therein specified, and shall pay over and make good and reimburse Fort Bend County, all loss and damages which Fort Bend County may sustain by reason of any failure or default on the part of said principal, then this obligation shall be null and void, otherwise to remain in full force and effect.

This bond is payable at the County Courthouse in the County of Fort Bend and State of Texas.

It is understood that at any time Fort Bend County deems itself insecure under this bond, it may require further and/or additional bonds of the principal.

EXECUTED this 1ST day NOVEMBER of, 20 12.

TENNESSEE PIPELINE CONSTRUCTION COMPANY
PRINCIPAL

Nicholas Foster

BY

RLI INSURANCE COMPANY

SURETY

Mary Ellen Moore

BY MARY ELLEN MOORE, ATTY IN FACT



RLI Insurance Company
 P.O. Box 3967 Peoria IL 61612-3967
 Phone: (309)692-1000 Fax: (309)683-1610

POWER OF ATTORNEY
RLI Insurance Company

Bond No. LSM0405220

Know All Men by These Presents:

That the RLI Insurance Company, a corporation organized and existing under the laws of the State of Illinois, and authorized and licensed to do business in all states and the District of Columbia does hereby make, constitute and appoint: Mary Ellen Moore in the City of Corpus Christi, State of Texas, as Attorney In Fact, with full power and authority hereby conferred upon him/her to sign, execute, acknowledge and deliver for and on its behalf as Surety, in general, any and all bonds, undertakings, and recognizances in an amount not to exceed Ten Million and 00/100 Dollars (\$10,000,000.00) for any single obligation, and specifically for the following described bond.

Principal: Tennessee Pipeline Construction Company
 Obligee: Fort Bend County
 Type Bond: Cable, Conduit and/or Pole Activity
 Bond Amount: \$ 75,000.00
 Effective Date: November 1, 2012

The RLI Insurance Company further certifies that the following is a true and exact copy of a Resolution adopted by the Board of Directors of RLI Insurance Company, and now in force to-wit:

"All bonds, policies, undertakings, Powers of Attorney or other obligations of the corporation shall be executed in the corporate name of the Company by the President, Secretary, any Assistant Secretary, Treasurer, or any Vice President, or by such other officers as the Board of Directors may authorize. The President, any Vice President, Secretary, any Assistant Secretary, or the Treasurer may appoint Attorneys in Fact or Agents who shall have authority to issue bonds, policies or undertakings in the name of the Company. The corporate seal is not necessary for the validity of any bonds, policies, undertakings, Powers of Attorney or other obligations of the corporation. The signature of any such officer and the corporate seal may be printed by facsimile."

IN WITNESS WHEREOF, the RLI Insurance Company has caused these presents to be executed by its Vice President with its corporate seal affixed this 1st day of November, 2012.

ATTEST:


Cynthia S. Dohm
 Cynthia S. Dohm Assistant Secretary



Roy C. Die
 Roy C. Die Vice President

On this 1st day of November, 2012 before me, a Notary Public, personally appeared Roy C. Die and Cynthia S. Dohm, who being by me duly sworn, acknowledged that they signed the above Power of Attorney as Vice President and Assistant Secretary, respectively, of the said RLI Insurance Company, and acknowledged said instrument to be the voluntary act and deed of said corporation.

Jacqueline M. Bockler
 Jacqueline M. Bockler Notary Public

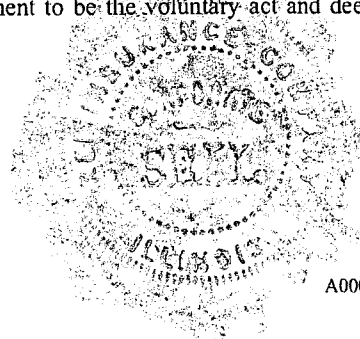

COUNTY OF FORT BEND

Engineering Department

P.O. BOX 1449
Rosenberg, Texas 77471-1449

Johnny Ortega
Permit Administrator

1124 Blume Road
Phone: (281) 341-7500

PERMIT APPLICATION REVIEW FORM FOR CABLE, CONDUIT, AND POLE LINE ACTIVITY IN FORT BEND COUNTY

PERMIT NO. 084234

The following "Notice of Proposed Cable, Conduit, and/or Pole Line activity in Fort Bend County" and accompanying attachments have been reviewed and the notice conforms to appropriate regulations set by Commissioner's Court of Fort Bend County, Texas.

- (1) Complete Application Form.
- a. Name of road, street, and/or drainage ditch affected.
 - b. Vicinity map showing course of direction.
 - c. Plans and specifications.

- (2) Bond:
- District Attorney, approval when applicable.
 - Perpetual bond currently posted.
No. _____
Amount _____
 - Performance bond submitted.
No. LSM0405220
Amount \$75,000.00
 - Cashier's Check.
No. _____
Amount _____


- (3) Verbal permission given for emergencies, to start construction before approved in Commissioner's Court.

Precinct Engineer Acknowledgment Date _____

Precinct Commissioner Acknowledgment Date _____

- (4) Adam Wright
Drainage District Approval when applicable

We have reviewed this project and agree it meets minimum requirements.

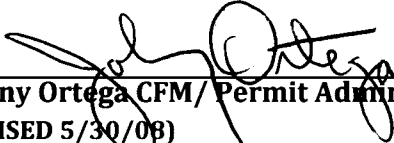

Johnny Ortega CFM/ Permit Administrator
(REVISED 5/30/08)

11/02/2012

Date

**NOTICE OF PROPOSED CABLE, CONDUIT AND/OR POLE LINE ACTIVITY
IN, UNDER, ACROSS OR ALONG ROADS, STREETS, HIGHWAYS AND DRAINAGE DITCHES
IN FORT BEND COUNTY**

APPLICANT'S JOB NO. _____
 PERMIT No. 84234 PCT. No. 1
 BOND No. LSMO405220

Formal notice is hereby given that NuStar Logistics, L.P.
 proposes to lay, construct, maintain and/or repair cable, conduit and/or pole line, in, under, across,
 or along roads, streets, highways and drainage ditches in Fort Bend County, as follows:

In, Under, or Across Roads and/or Drainage Ditches

Road or Ditch Name	Distance & Direction From Nearest Intersection	Length of Crossing	Type of Construction			
			Bored:	Jacked:	Driven:	Cased:
Big Creek	3/4 mile Northwest to Oakwood and Rawlings	180 ft	X			

Along Roads and/or Drainage Ditches

Road or Ditch Name	Distance & Direction From Nearest Intersection	To	Distance

General Description
Replacing 180 feet of 12" ARO coated pipeline Under Big Creek. Replacement will be done by conventional drill and will meet future expansion plans.

The Location and description of the proposed installation and appurtenances is more fully shown on the attached detail drawings. The laying, construction, maintenance and/or repair of the proposed installation shall be subject to "A Revised Order Regulating the Laying, Construction, Maintenance and/or Repair of Cables, Conduits, and/or Pole Lines, In, Under, Across, or Along Roads, Streets, Highways and Drainage Ditches in Fort Bend County, Texas, Under the Jurisdiction of the Commissioners Court of Fort Bend County, Texas," as passed by Commissioners Court of Fort Bend County, Texas, dated the 3rd. day of August, 1987, recorded in Volume 639 of the Minutes of the Commissioners Court of Fort Bend County, Texas.

Written notices are required: 1) 48 hours in advance of start of construction and
 2) when construction is complete and ready for final inspection.

Mail to: Permit Administrator/Fort Bend County Engineering
 P.O. Box 1449, Rosenberg, TX 77471.

Violation of requirements shall constitute grounds for job shut down.



COMPANY NAME: NuStar Logistics, L.P.
 AGENT and/or OWNER

 (Signature)
 NAME & TITLE: Michael J Burgett U.P.
 (Please Print)
 DATE: 10-31-2012
 ADDRESS: 19003 IH-10 West
 (Street/P.O. Box)
San Antonio, TX 78257
 City State Zip
 TELEPHONE NO: (210) 918-2000
 (accessible 24 hrs/day, 7 days/week)

EXHIBIT "A"

PERMIT EXHIBIT SHOWING:
 A PROPOSED PIPELINE REPLACEMENT
 CROSSING BIG CREEK IN THE SAMUEL
 PHARR ¼ LEAUGE SURVEY, ABSTRACT
 69, FORT BEND COUNTY, TEXAS.

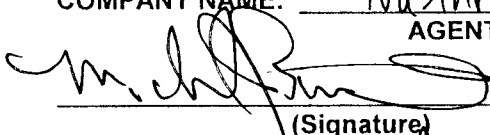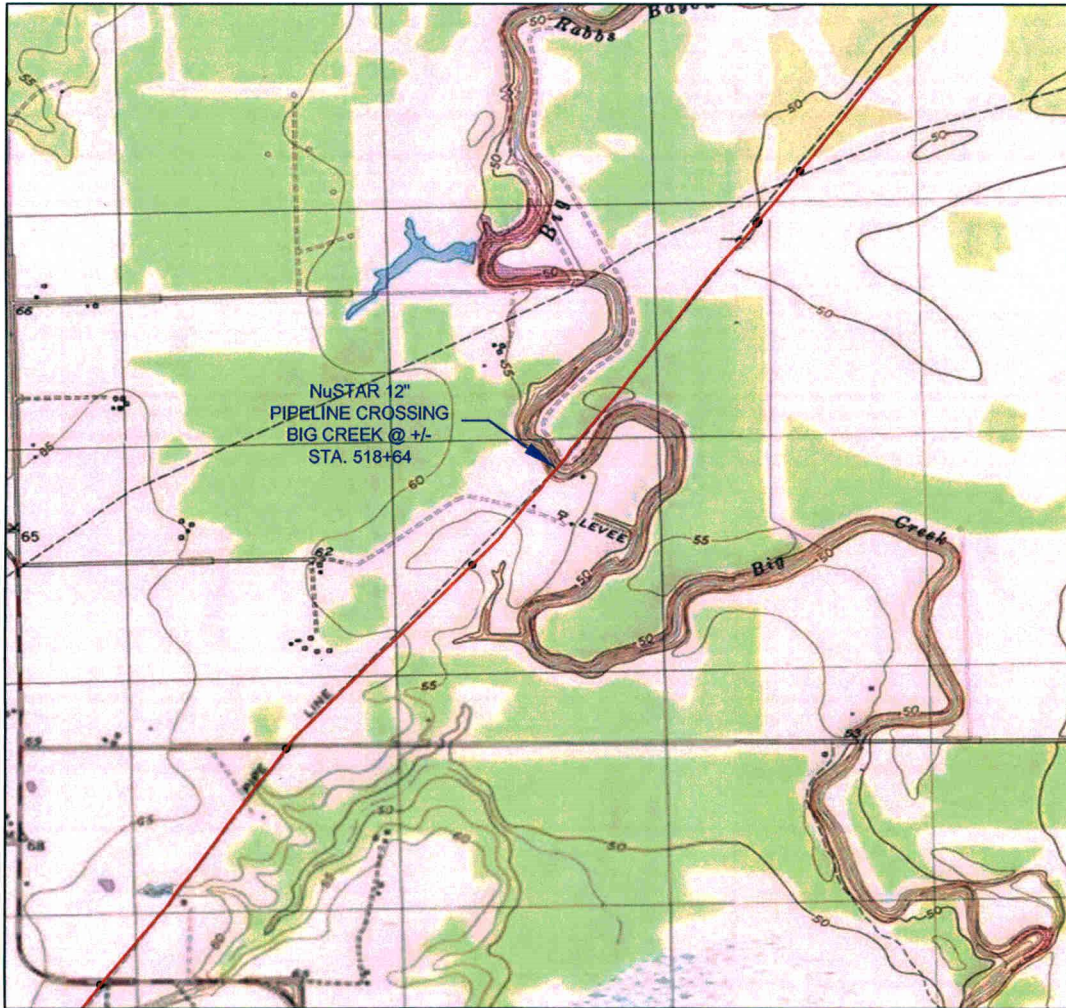

LOCATION MAP
 N.T.S.



APPLICANT:




NuSTAR ENERGY, L.P.
 19003 IH-10 WEST
 SAN ANTONIO, TX. 78257

REVISIONS:		
NO.	DATE/ DESCRIPTION	INT.

<p>HOUSTON 12" PIPELINE CROSSING @ BIG CREEK</p> <p>DATE: 10/20/2012</p> <p>PROJECT: HPL CROSSINGS</p> <p>DRAWN BY: S.T.B.</p> <p>SHEET : 1 OF 2</p>


EXHIBIT "A"

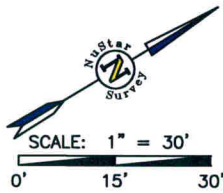

PIPE DATA:
 PIPE: 12.750" OD X 0.375"
 W.T., API-5L, ERW, X-52,
 FBE, ARO COATED
 MAOP: 1050 PSIG
PRODUCT TRANSPORTED:
 NATURAL GAS LIQUIDS


PLAN VIEW:

SAMUEL PHARR 1/4 LEAUGE, A-69
 FORT BEND COUNTY, TEXAS

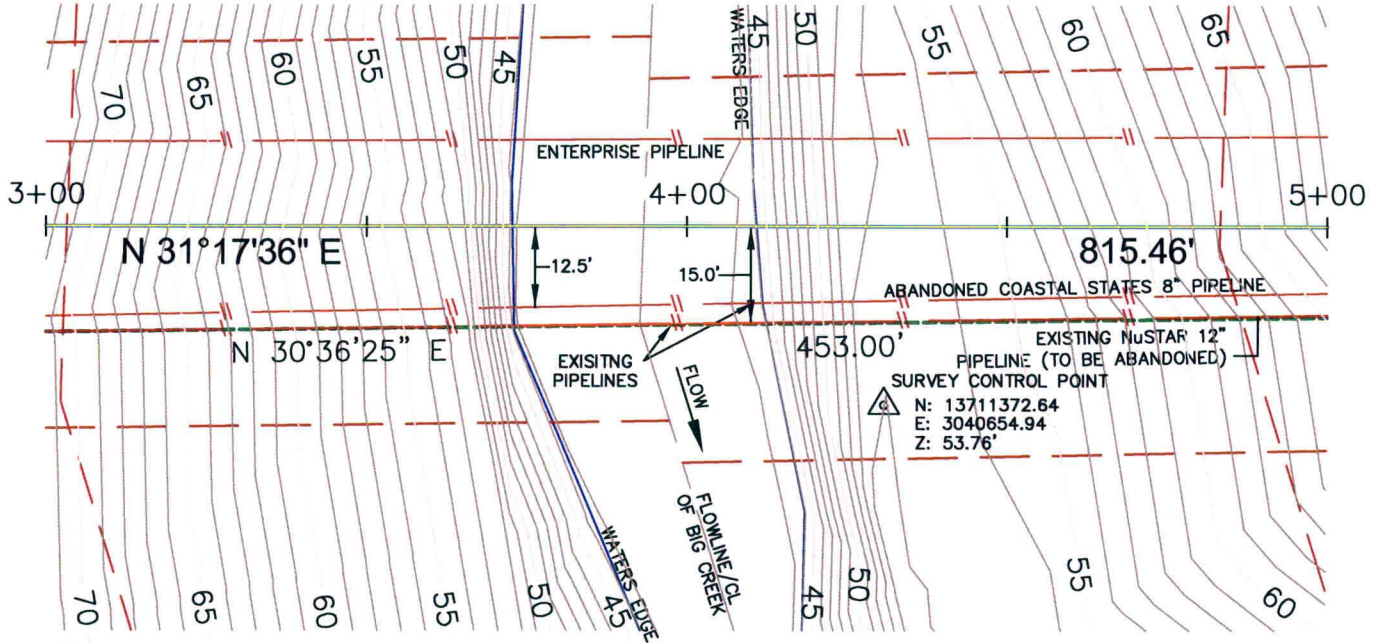

NOTE:
 BORE ENTRY AT STA.
 0+00.0

PROFILE VIEW:

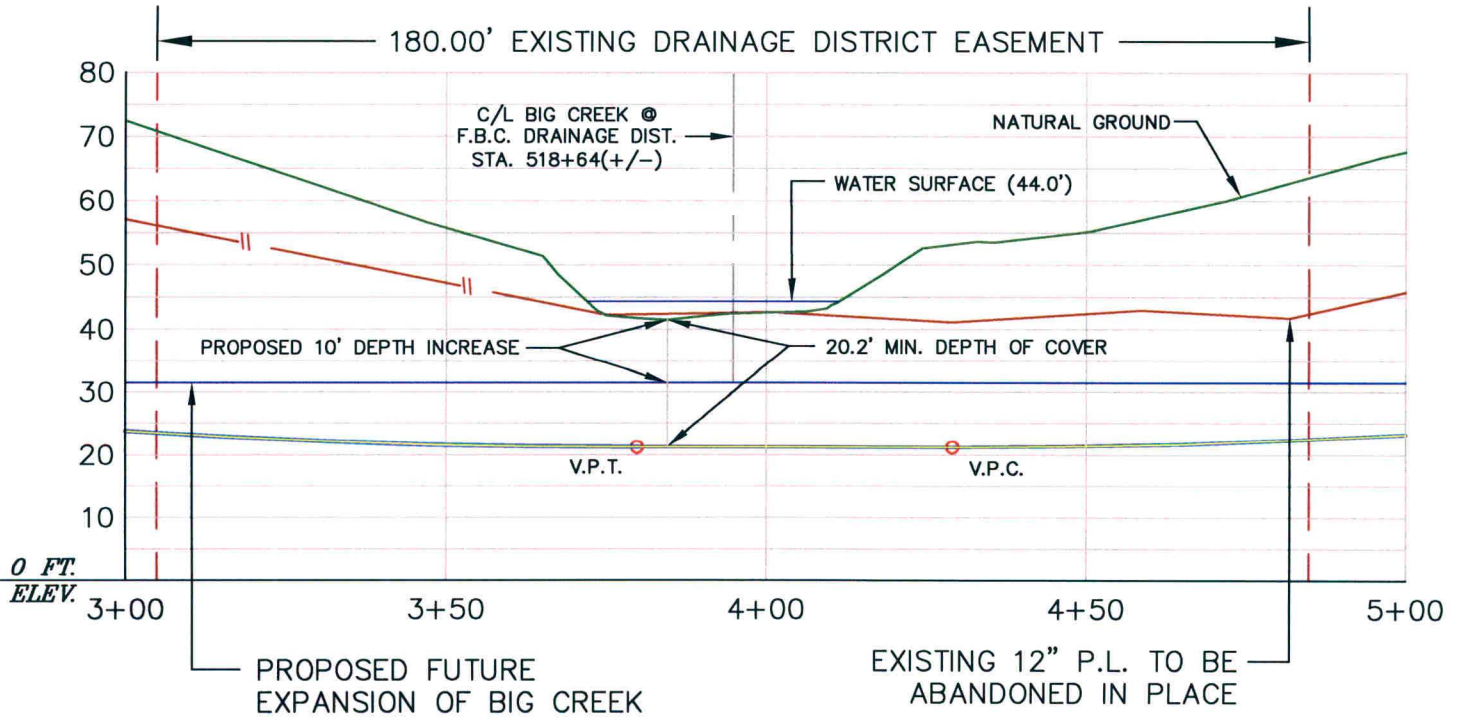

NOTES:

- ALL BEARINGS, DISTANCES, AND COORDINATE VALUES CONTAINED HEREON ARE GRID VALUES BASED UPON THE TEXAS STATE PLANE COORDINATE SYSTEM, SOUTH CENTRAL ZONE, OF THE NORTH AMERICAN DATUM OF 1983. DISTANCES ARE IN U.S. SURVEY FEET
- A REASONABLE ATTEMPT HAS BEEN MADE TO LOCATE ALL UNDERGROUND OBSTRUCTIONS BUT UTILITIES SHOWN HEREON ARE APPROXIMATE ONLY AND THERE MAY ALSO BE OTHER UNDERGROUND UTILITIES THAT ARE NOT SHOWN. THE CONTRACTOR BEARS THE RESPONSIBILITY TO LOCATE ALL UNDERGROUND OBSTRUCTIONS WITHIN THE WORK AREA. CONTRACTOR MUST CONTACT UTILITY LOCATION SERVICES AND THE OWNER/OPERATOR OF THE UTILITY TO VERIFY THEIR LOCATION.
- LIMITS AND LOCATION OF THE FORT BEND COUNTY DRAINAGE DISTRICT EASEMENT BASED ON A 90' OFFSET FROM THE CENTERLINE OF BIG CREEK. DEPTH OF COVER REQUIREMENTS BASED ON THE LOWEST FLOWLINE ELEVATION.

LEGEND

- C/L HDD
- EXISTING PIPELINE
- EXISTING EASEMENT
- PROPOSED EASEMENT
- C/L ROAD/WATER WAY
- C/L RAIL ROAD
- SURVEY/SECTION LINE
- TRACT/PROPERTY LINE

**HOUSTON 12"
 PIPELINE CROSSING
 @ BIG CREEK**

DATE: 10/20/2012

PROJECT: HPL CROSSINGS

DRAWN BY: S.T.B.

SHEET : 2 OF 2