

REVIEW BY FORT BEND COUNTY COMMISSIONERS COURT

On this 04 day of DECEMBER, 2012, Commissioners Court came on to be heard and reviewed the accompanying notice of VERZION COMMUNICATIONS

Job Location HAGERSON ROAD, LJ PARKWAY

Dated 11/16/12 Bond No. 82781, Permit No. 84245 to make use of certain Fort Bend County property subject to, "A Revised Order Regulating the Laying, Construction, Maintenance, and Repair of Buried Cables, Conduits, and Pole Lines, In, Under, Across or Along Roads, Streets, Highways, and Drainage Ditches in Fort Bend County, Texas, Under the Jurisdiction of the Commissioners Court of Fort Bend County, Texas," as passed by the Commissioners Court of Fort Bend County, Texas, date the 3rd day of August, 1987, recorded in Volume _____ of the Minutes of the Commissioners Court of Fort Bend County, Texas, to the extent that such order is not inconsistent with Article 1436a, Vernon's Texas Civil Statutes. Upon Motion of Commissioner Meyers, seconded by Commissioner Patterson, duly put and carried, it is ORDERED, ADJUGED AND DECREED that said notice of said above purpose is hereby acknowledged by the Commissioners Court of Fort Bend County, Texas, and that said notice be placed on record according to the regulation order thereof.


Notes:

1. Evidence of review by the Commissioners Court must be kept on the job site and failure to do so constitutes grounds for job shutdown.
2. Written notices are required:
 - a. 48 hours in advance of construction start up, and
 - b. When construction is completed and ready for final inspection

Mail notices to: Permit Administrator
Fort Bend County Engineering
P.O. Box 1449
Rosenberg, Texas 77471
281-633-7500

3. This permit expires one (1) year from date of permit if construction has not commenced.

By

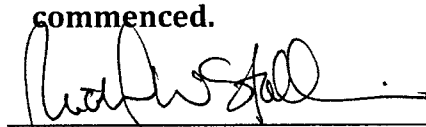

County Engineer

By

Drainage District Engineer/Manager

Presented to Commissioners Court and approved.

Recorded in Volume 124-12
Minutes of Commissioners Court.

Clerk of Commissioners Court

By Sherry Fier
Deputy

NOTICE OF PROPOSED CABLE, CONDUIT AND/OR POLE LINE ACTIVITY
IN, UNDER, ACROSS OR ALONG ROADS, STREETS, HIGHWAYS AND DRAINAGE DITCHES
IN FORT BEND COUNTY

APPLICANT’S JOB NO. 4990 – 8P0A0AR
PERMIT NO. 84245 PCT. NO. 4
BOND NO. 82781

Formal notice is hereby given that VERIZON proposes to lay, construct, maintain and/or repair cable, conduit and/or pole line, in, under, across, or along roads, streets, highways and drainage ditches in Fort Bend County, as follows:

In, Under, or Across Roads and/or Drainage Ditches

Road or Ditch Name	Distance & Direction From Nearest Intersection	Length of Crossing	Type of Construction			
			Bored	Jacked	Driven	Cased
Hageron Rd	Across in west ROW of LJ Pkwy	60’	X			

Along Roads and/or Drainage Ditches

Road or Ditch Name	Distance & Direction From Nearest Intersection	To	Distance
LJ Pkwy west ROW	Inter with Lake Riverstone Dr	Inter with Thompson Ferry Rd	4000’

General Description


BEGINNING AT INTERSECTION OF LJ PKWY AND LAKE RIVERSTONE DR, BORE APPROX. 4000’ ALONG WEST ROW OF LJ PKWY, CROSSING BOTH HAGERSON RD AND HERRIN LANDING BLVD ROW’S, AND ENDING AT THE NORTH ROW OF THOMPSON FERRY RD.


The and description of the proposed installation and appurtnances is more fully shown on the attached detail drawings. The laying, construction, maintenance and/or repair of the proposed installation shall be subject to “A Revised Order Regulating the Laying, Construction, Maintenance and/or Repair of Cables, Conduits, and/or Pole Lines, In, Under, Across, or Along Roads, Streets, Highways and Drainage Ditches in Fort Bend County, Texas, Under the Jurisdiction of the Commissioners Court of Fort Bend County, Texas,” as passed by Commissioners Court of Fort Bend County, Texas, dated the 3rd day of August, 1987, recorded in Volume 639 of the Minutes of the Commissioners Court of Fort Bend County, Texas.

Written notices are required: 1) 48 hours in advance of start of construction and 24 when construction is complete and ready for final inspection.

Mail To: Permit Administrator/Fort Bend County Engineering
P. O. Box 1449, Rosenberg, Texas 77471


Violation of requirements shall constitute grounds for job shut down.

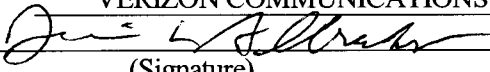
COMPANY NAME: VERIZON COMMUNICATIONS

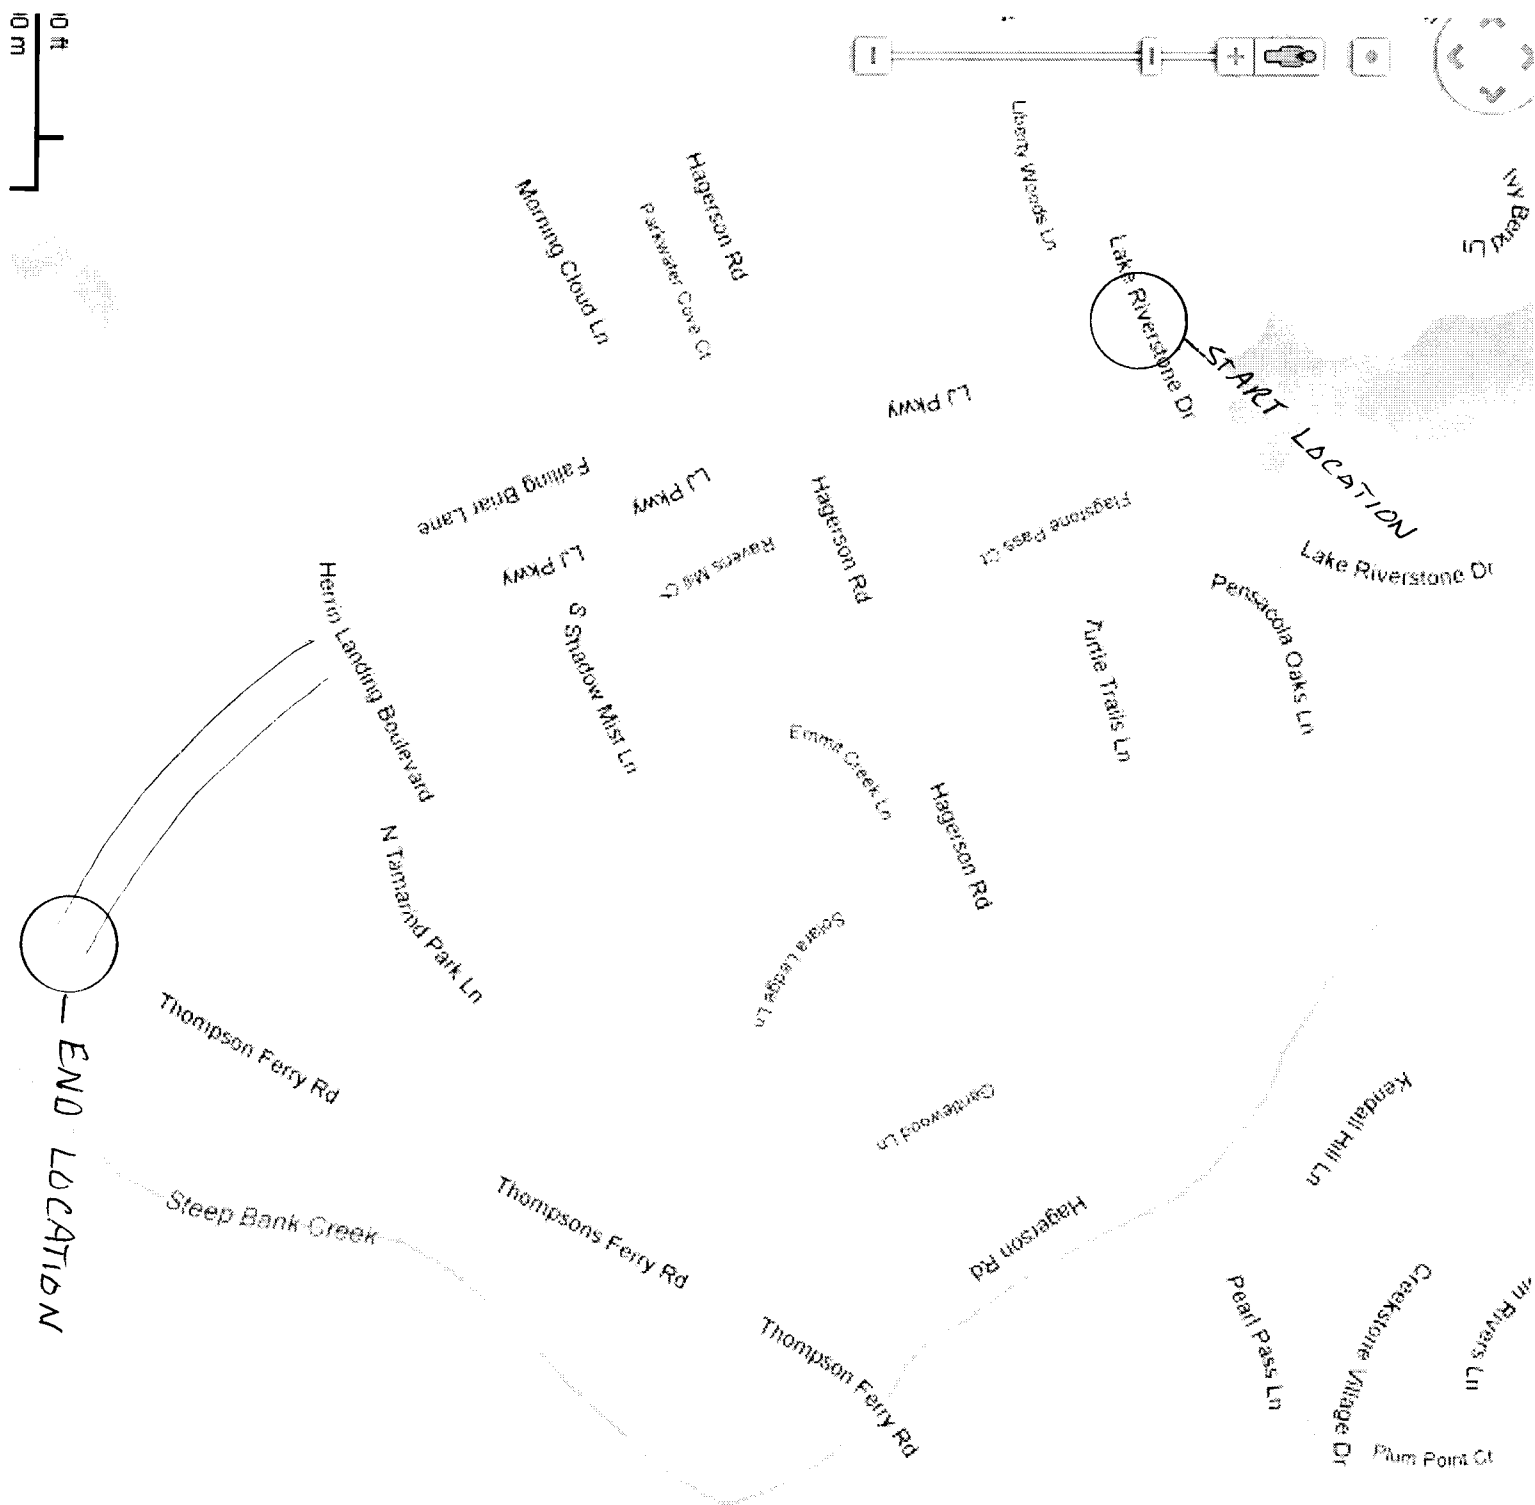(Signature)
NAME & TITLE: DARRIN L. ALBRECHT
SUPERVISOR-NETWORK ENGINEERING
(Please Print)
DATE: NOVEMBER 14, 2012
ADDRESS: 2611 45TH AVE
(Street/P.O. Box)
DICKINSON TX. 77539
City State Zip
TELEPHONE NO: 281-338-2221
(accessible 24 hrs/day, 7 days/week)



Work Area Near Shoulder

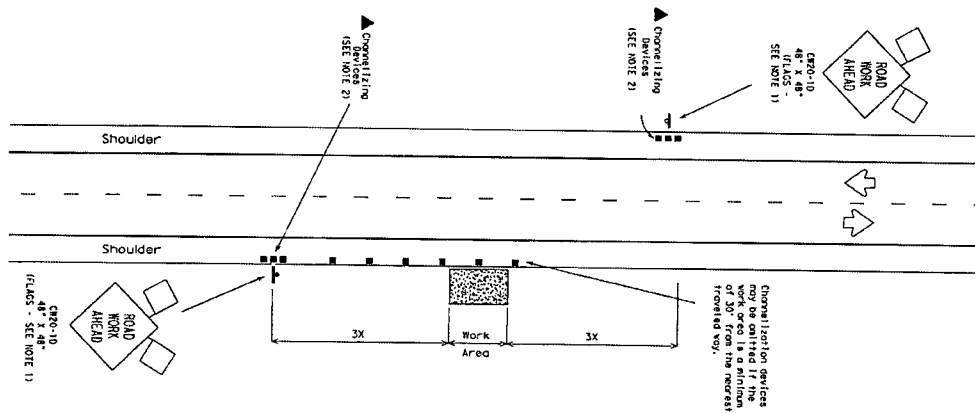TCP (1-10)

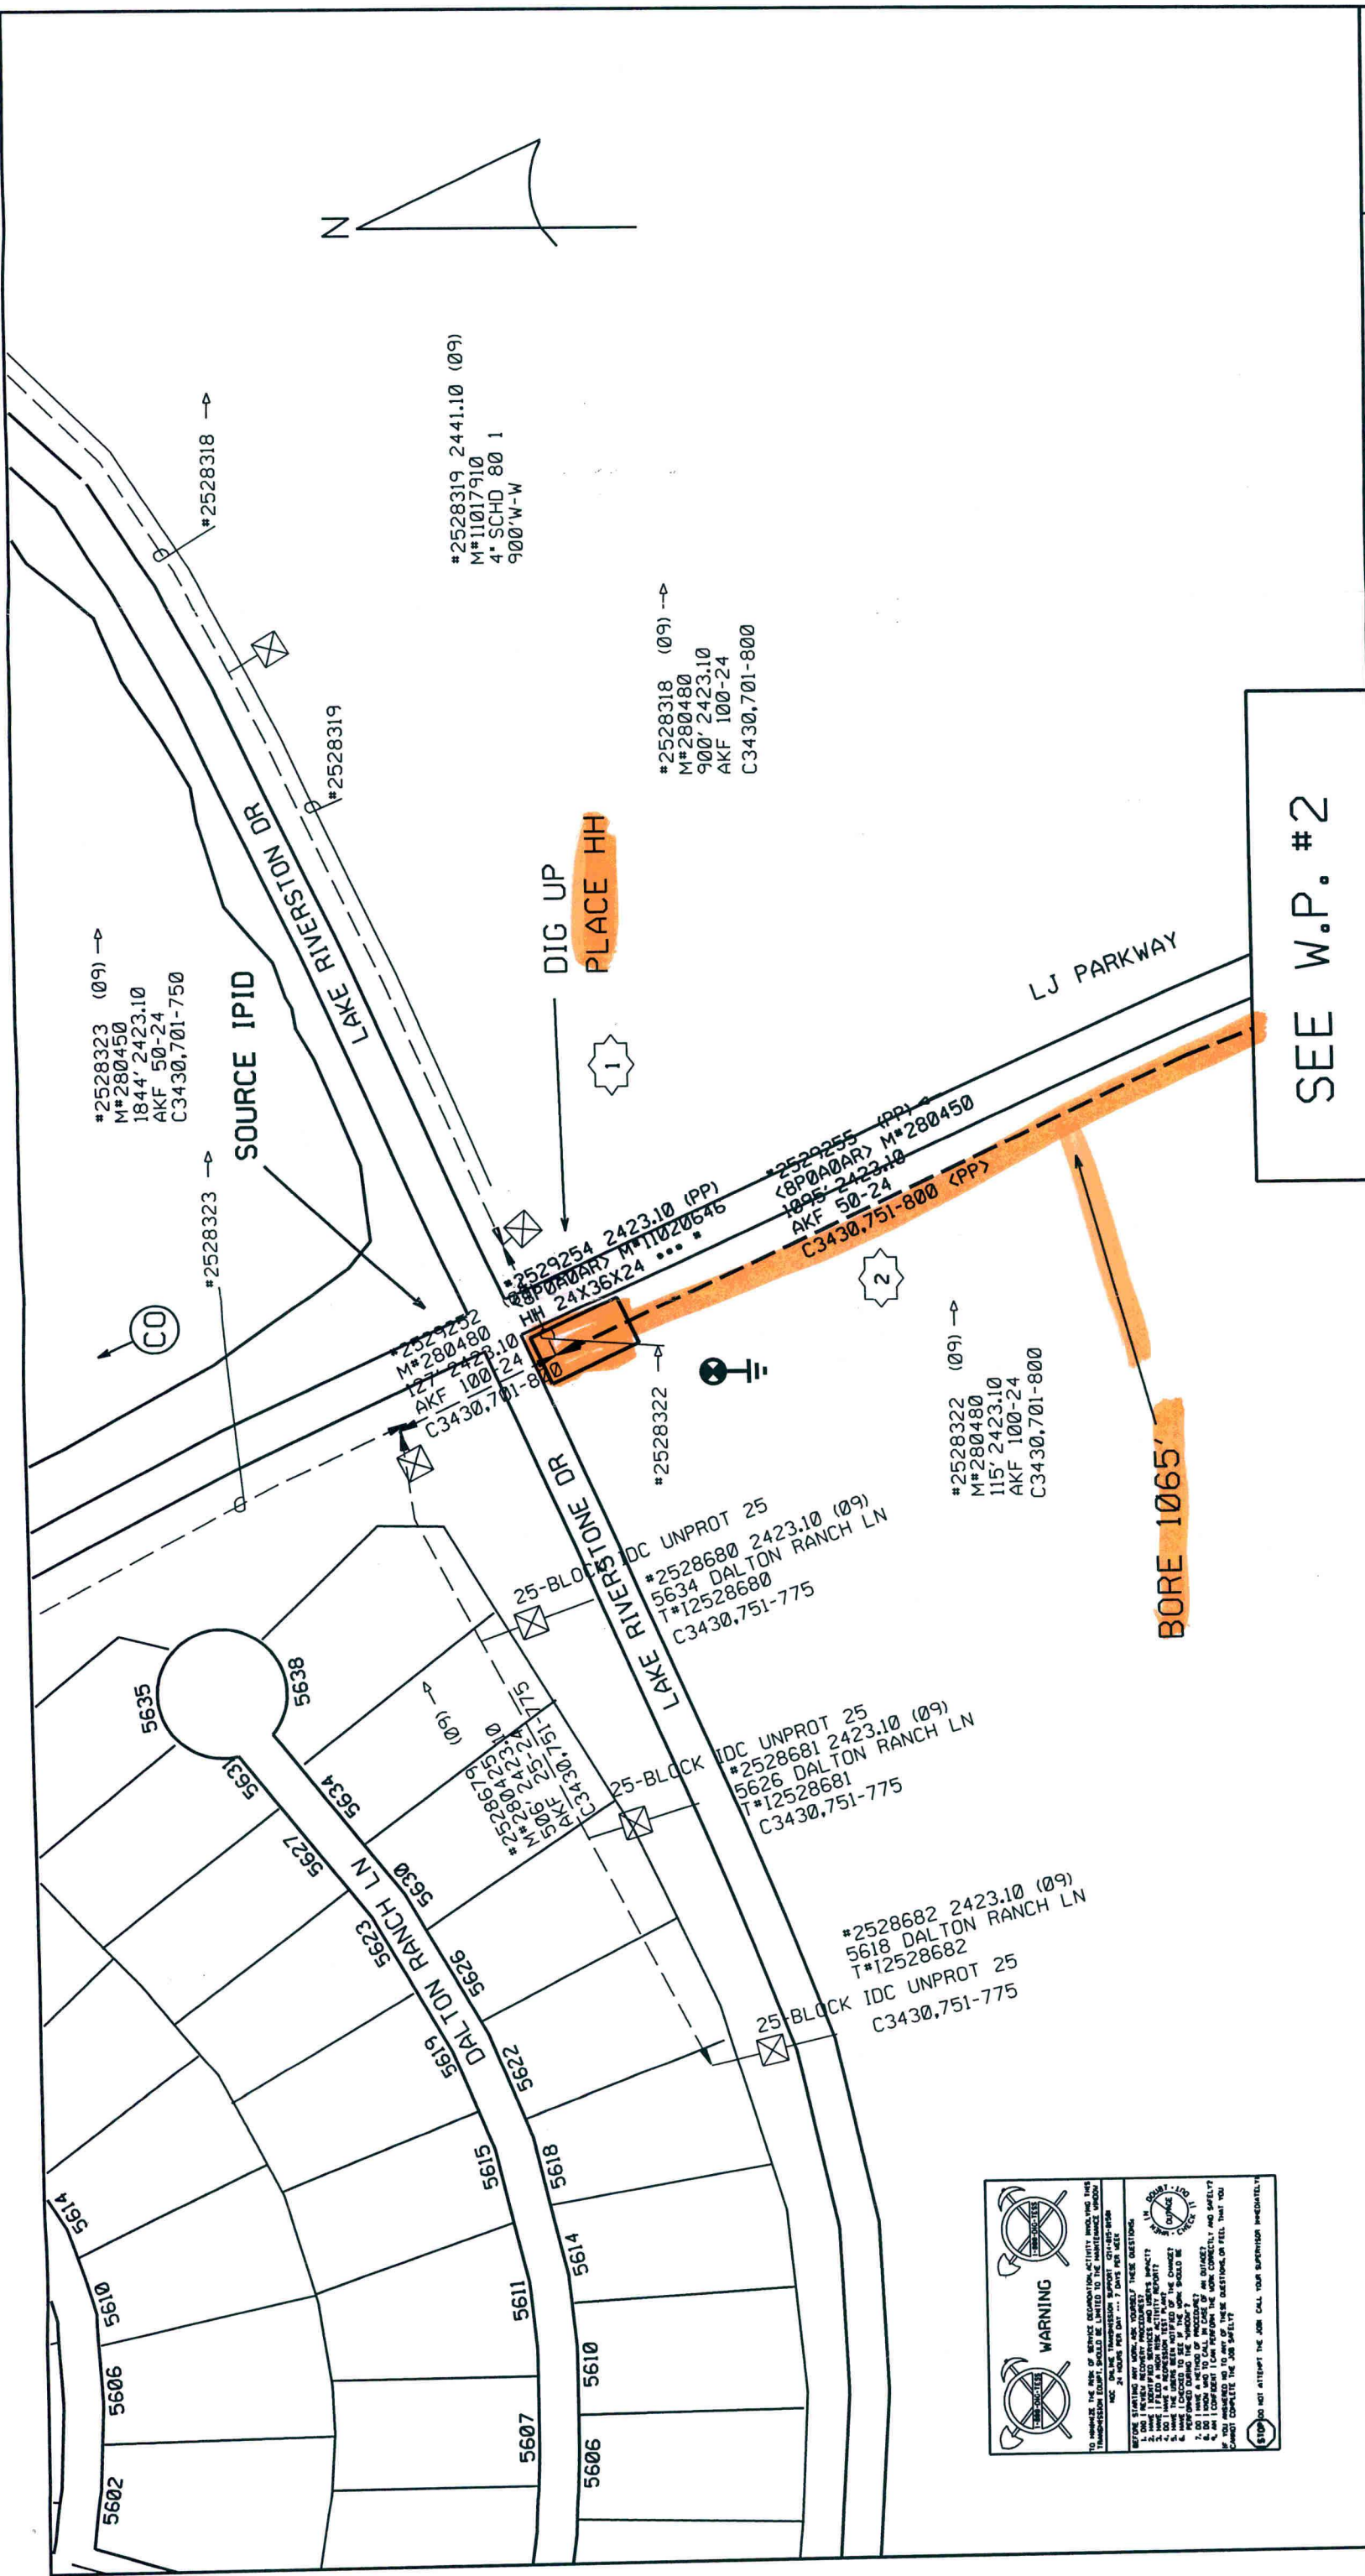



DI0725	VERIZON	9TS	AREA	STATE:	TX
DI0727	DIVISION: SOUTHWEST	EXCH.: 5483	REM. CD.: 001		
	W.C.: 4990	WO NO.: 8P0A0AR	CONTROL NUMBER:		
	TITLE: STFR-OBLIG-CWO RELOC	TAX DST.: •			
	TWP: •	RNG.: •	SEC.: •	SAL: XXX	
	DATE: 11/12/12	REV. DATE:	SCALE: 1"=100.00'		
	FILE: WP1	DRWN	ENG	APRVD	PRINT
		LAM	LAM		1 OF 7

SEE W.P. #2

BORE 1065'

THINK SAFETY - WORK SAFELY

STAFFORD

NOTE AREA

LOCATE ALL UTILITIES & PIPELINES B-4 DIGGING

PERMITS NEEDED/YES/NO

STATE ROAD

RAILROAD

COUNTY

WATERWAY

NO

NO

YES

NO

OPT LINDA MUNDWILLER 281-534-2846

DI0725

DI0727

KILOVOLTS

7.20

PRIMARY VOLTAGE

(JT,USE) (BUR,JT,)

EXPOSED

WARNING

STOP DO NOT ATTEMPT THE JOB CALL YOUR SUPERVISOR IMMEDIATELY

BEFORE STARTING ANY WORK, READ CAREFULLY THESE INSTRUCTIONS:

1. THE USER SHALL BE RESPONSIBLE FOR OBTAINING ALL NECESSARY PERMITS AND NOTICES.

2. THE USER SHALL BE RESPONSIBLE FOR OBTAINING ALL NECESSARY NOTICES AND PERMITS.

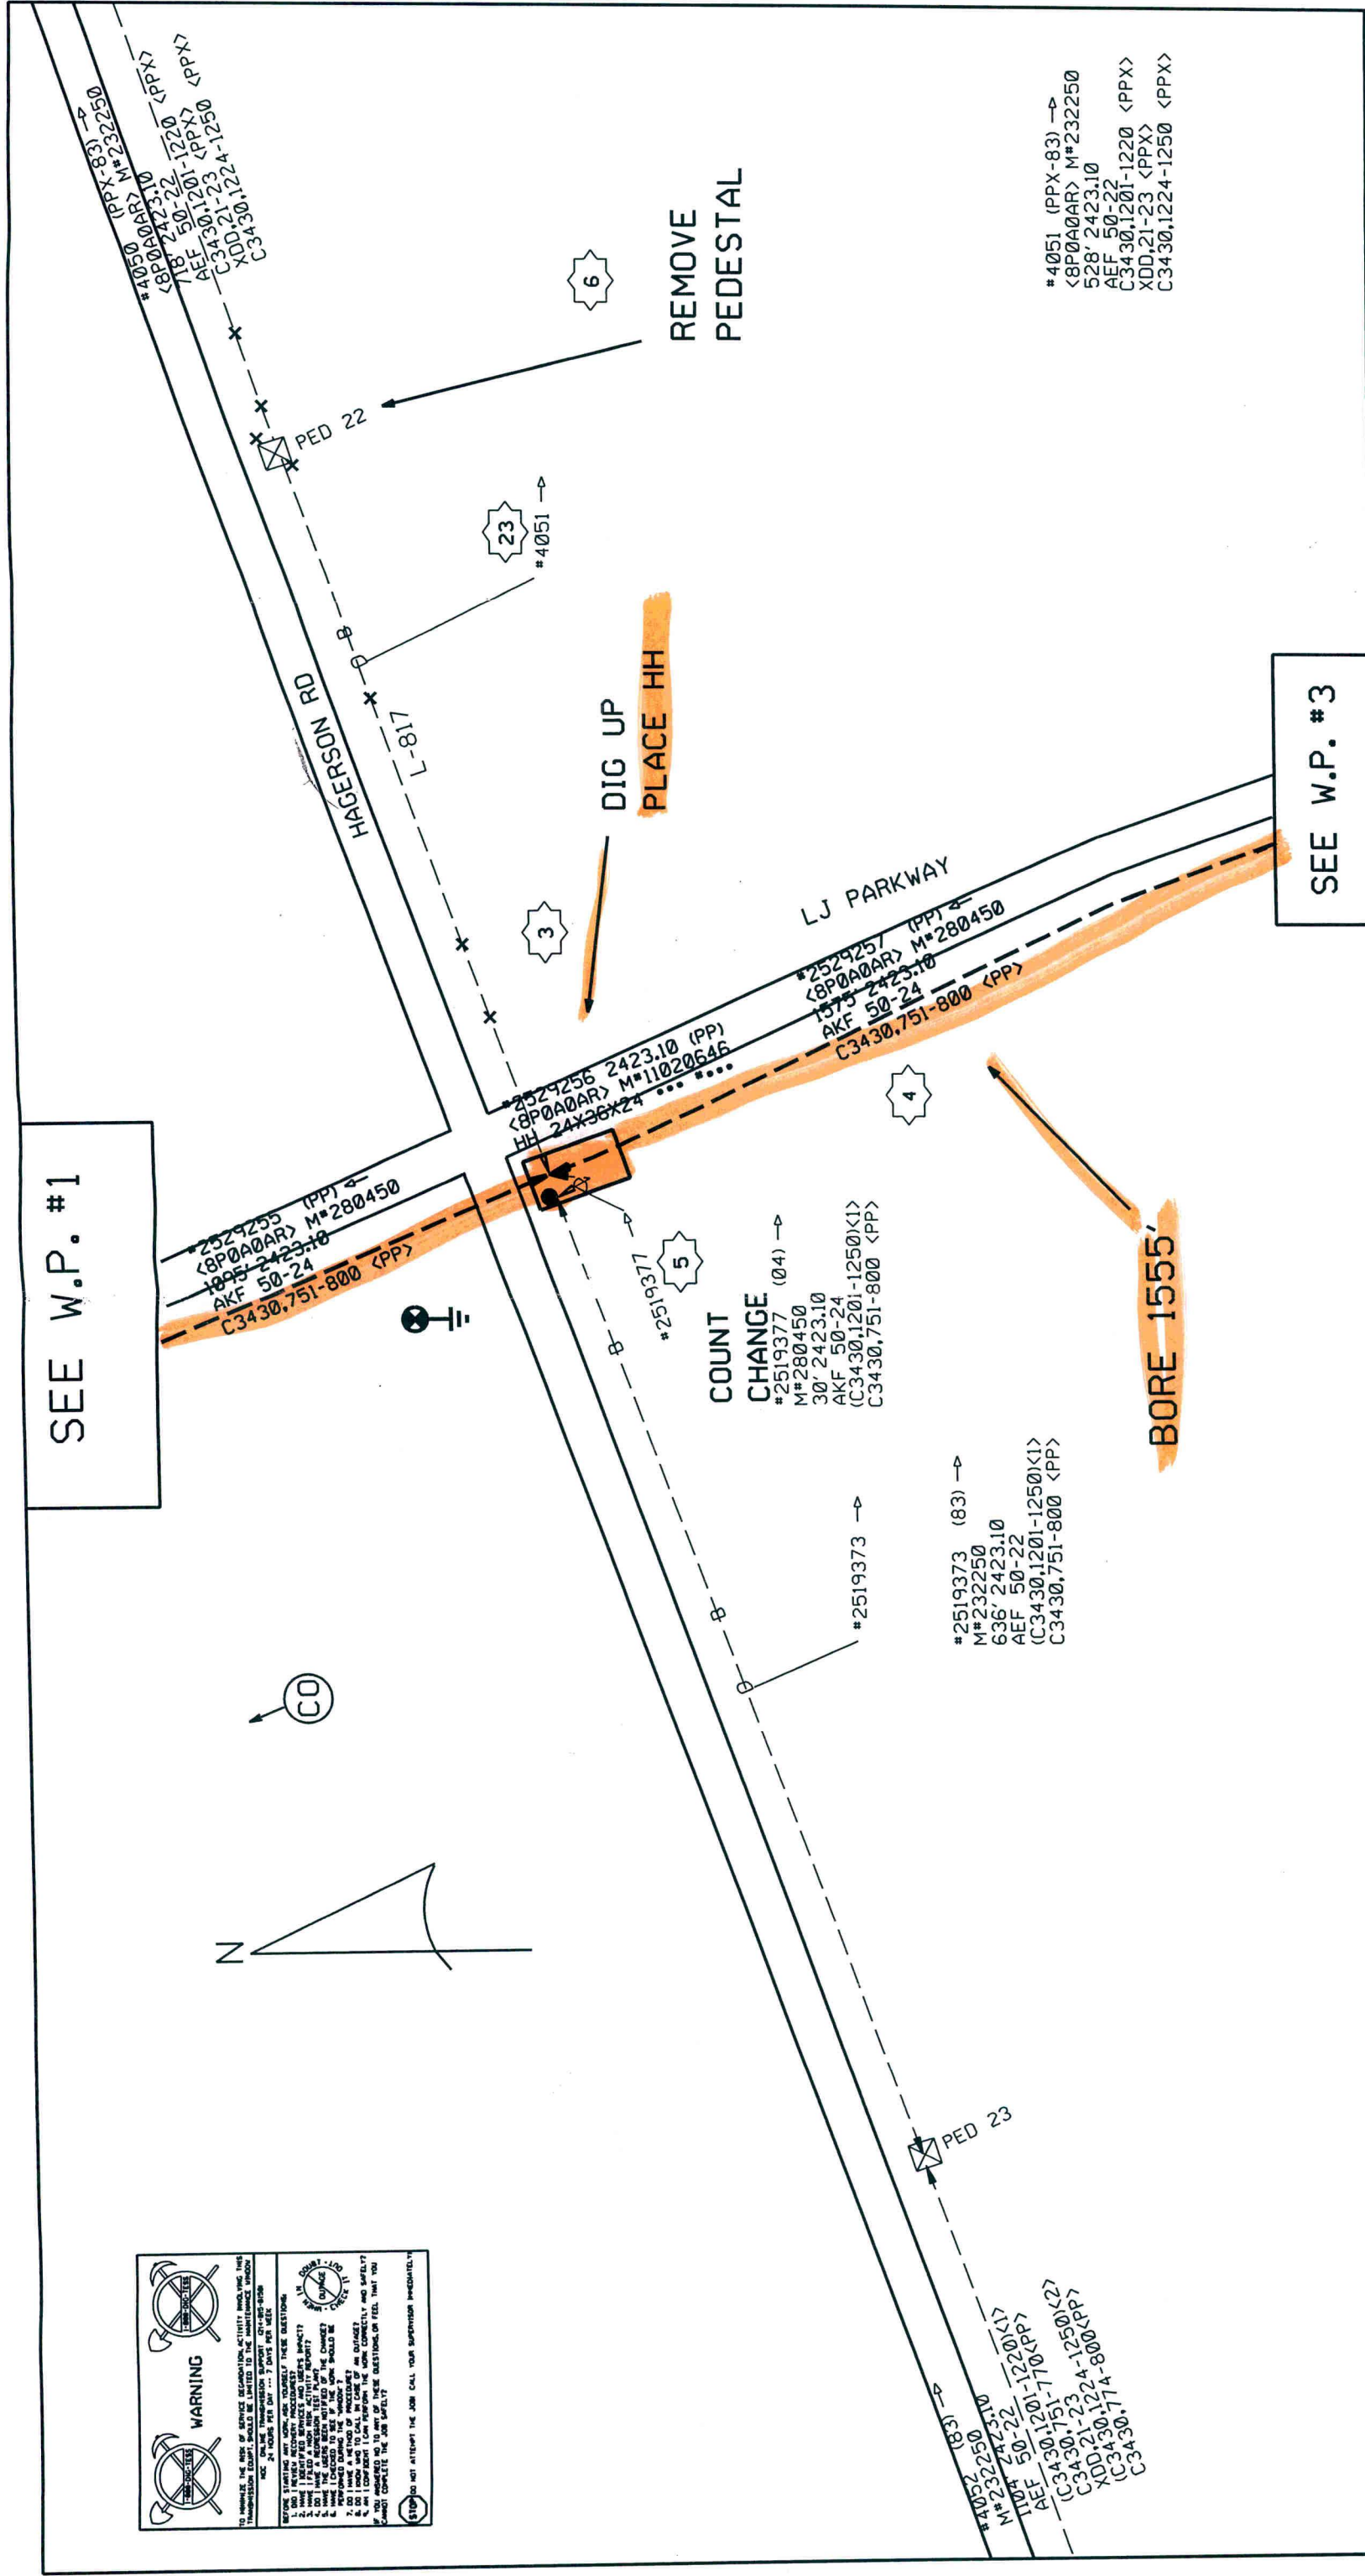

NOTE AREA—

PERMITS NEEDED	YES/NO
STATE ROAD	NO
RAILROAD	NO
COUNTY	YES
WATERWAY	NO

LOCATE
ALL
UTILITIES
&
PIPELINES
B-4
DIGGING

BORE ENTIRE ROUTE

THINK SAFETY - WORK SAFELY

STAFFORD

DI0727

KILOVOLTS 7.20	VERIZON	9TS	AREA	STATE:	TX
	DIVISION: SOUTHWEST		EXCH.: 5483	REM. CD.: 001	
	W.C.: 4990	WO NO.: 8P0A0AR	CONTROL NUMBER:		
TITLE: STFR-OBLIG-CWO RELOC			TAX DST.:	•	
	TWP: •	RNG.: •	SEC.: •	SAL: XXX	
DATE: 11/12/12			REV. DATE:	SCALE: 1"=100.00'	
EXPOSED	FILE:	WP2	DRWN LAM	ENG LAM	APRVD 2 OF 7

SEE W.P. #2

SEE W.P. #4

BORE 1330'

DI0727

THINK SAFETY - WORK SAFELY

STAFFORD

LOCATE ALL UTILITIES & PIPELINES B-4 DIGGING

NOTE AREA —

PERMITS NEEDED	YES/NO
STATE ROAD	NO
RAILROAD	NO
COUNTY	YES
WATERWAY	NO

STATE: TX

REM. CD.: 001

CONTROL NUMBER:

DST.: •

SAL: XXX	
----------	--

SCALE: 1"=100'


DAY	3 OF
-----	------

[illegible]

c:\dgn\4990\8P0A0AR\wp3.dgn 11/13/2012 11:30:45 AM

SEE W.P. #3

W.P. #7

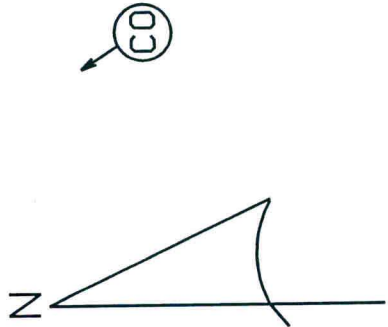

BORE ENTIRE ROUTE

REMOVE PEDESTAL

DIG UP
PLACE HH

COUNT CHANGE

#4130 (83) →
M#232225
880' 2423.10
AEF 25-22
(C3430,1226-1250)<2>
(C3430,776-800 <PP>

WARNING

TO MINIMIZE THE RISK OF SERVICE DEGRADATION, ACTIVITY INVOLVING THE
TRANSMISSION OF DATA OR VOICE TRAFFIC MUST BE COMPLETED
WITHIN THE SPECIFIED TIME FRAME. THE TIME FRAME IS 24 HOURS PER DAY ... 7 DAYS PER WEEK.

BEFORE STARTING ANY WORK, YOU MUST ANSWER THESE QUESTIONS:

1. HAVE I IDENTIFIED SERVICES AND THEIR IMPACT?
2. HAVE I IDENTIFIED SERVICES AND THEIR IMPACT?
3. DO I HAVE AN APPROVED TEST PLAN?
4. HAVE I IDENTIFIED THE LOCATION OF THE WORK?
5. HAVE I IDENTIFIED THE LOCATION OF THE WORK?
6. DO I HAVE A BACKUP PLAN?
7. DO I HAVE A BACKUP PLAN?
8. DO I HAVE A BACKUP PLAN?
9. DO I HAVE A BACKUP PLAN?
10. DO I HAVE A BACKUP PLAN?

IF YOU ANSWER "NO" TO ANY OF THESE QUESTIONS, YOU MUST STOP WORK IMMEDIATELY AND CALL YOUR SUPERVISOR FOR ASSISTANCE.

NOTE AREA —

PERMITS NEEDED	YES/NO
STATE ROAD	NO
RAILROAD	NO
COUNTY	YES
WATERWAY	NO

LOCATE ALL UTILITIES & PIPELINES B-4 DIGGING

THINK SAFETY - WORK SAFELY

DI0729

VERIZON	9TS	AREA	STATE:	TX
DIVISION: SOUTHWEST	EXCH: 5483	REM. CD: 001		
W.C.: 4990	WO NO.: 8P0A0AR	CONTROL NUMBER:		
TITLE: STFR-OBIG-CWO RELOC	TAX DST: .			
TWP: .	RNG: .	SEC: .	SAL: XXX	
DATE: 11/12/12	REV. DATE:	SCALE: 1"=100.00'		
FILE: WP4	DRWN LAM	ENG LAM	APRVD	PRINT
				4 OF 5

STAFFORD