

**REVIEW BY FORT BEND COUNTY COMMISSIONERS COURT**

On this 08 day of JANUARY, 2013, Commissioners Court  
came on to be heard and reviewed the accompanying notice  
of COMCAST, LLC.

**Job Location** SIENNA SPRINGS BOULEVARD, CREEK CROSSING

Dated 12/14/12 Bond No. 104865058, Permit No. 84262  
to make use of certain Fort Bend County property subject to, "A Revised Order  
Regulating the Laying, Construction, Maintenance, and Repair of Buried Cables,  
Conduits, and Pole Lines, In, Under, Across or Along Roads, Streets, Highways, and  
Drainage Ditches in Fort Bend County, Texas, Under the Jurisdiction of the  
Commissioners Court of Fort Bend County, Texas," as passed by the Commissioners  
Court of Fort Bend County, Texas, date the 3<sup>rd</sup> day of August, 1987, recorded in  
Volume \_\_\_\_\_ of the Minutes of the Commissioners Court of Fort Bend County,  
Texas, to the extent that such order is not inconsistent with Article 1436a, Vernon's  
Texas Civil Statutes. Upon Motion of Commissioner Meyers, seconded  
by Commissioner Patterson, duly put and carried, it is ORDERED,  
ADJUGED AND DECREED that said notice of said above purpose is hereby  
acknowledged by the Commissioners Court of Fort Bend County, Texas, and that said  
notice be placed on record according to the regulation order thereof.

**Notes:**

- 1. Evidence of review by the Commissioners Court must be kept on the job site and failure to do so constitutes grounds for job shutdown.**
- 2. Written notices are required:**
  - a. 48 hours in advance of construction start up, and**
  - b. When construction is completed and ready for final inspection**

**Mail notices to: Permit Administrator  
Fort Bend County Engineering  
P.O. Box 1449  
Rosenberg, Texas 77471  
281-633-7500**

- 3. This permit expires one (1) year from date of permit if construction has not commenced.**

**By**

**County Engineer**

By

## **Drainage District Engineer/Manager**

**Presented to Commissioners Court  
and approved.**

Recorded in Volume 1-8-13  
Minutes of Commissioners Court.

**Clerk of Commissioners Court**

By Sherry Fione  
Deputy

# COUNTY OF FORT BEND

## Engineering Department

P.O. BOX 1449  
Rosenberg, Texas 77471-1449

Johnny Ortega  
Permit Administrator

1124 Blume Road  
Phone: (281) 341-7500


### PERMIT APPLICATION REVIEW FORM FOR CABLE, CONDUIT, AND POLE LINE ACTIVITY IN FORT BEND COUNTY

PERMIT NO. 684262

The following "Notice of Proposed Cable, Conduit, and/or Pole Line activity in Fort Bend County" and accompanying attachments have been reviewed and the notice conforms to appropriate regulations set by Commissioner's Court of Fort Bend County, Texas.

- X   (1) Complete Application Form.
- X   a. Name of road, street, and/or drainage ditch affected.
- X   b. Vicinity map showing course of direction.
- X   c. Plans and specifications.
- X   (2) Bond:
- District Attorney, approval when applicable.
- X   Perpetual bond currently posted.
- No. 104865058
- Amount \$100,000.00
- Performance bond submitted.
- No. \_\_\_\_\_
- Amount \_\_\_\_\_
- Cashier's Check.
- No. \_\_\_\_\_
- Amount \_\_\_\_\_
- (3) Verbal permission given for emergencies, to start construction before approved in Commissioner's Court.
- Precinct Engineer Acknowledgment \_\_\_\_\_ Date \_\_\_\_\_
- Precinct Commissioner Acknowledgment \_\_\_\_\_ Date \_\_\_\_\_
- (4) \_\_\_\_\_
- Drainage District Approval when applicable

We have reviewed this project and agree it meets minimum requirements.

  
Johnny Ortega CFM/ Permit Administrator  
(REVISED 5/30/08)

12/14/2012  
Date

NOTICE OF PROPOSED CABLE, CONDUIT AND/OR POLE LINE ACTIVITY  
IN, UNDER, ACROSS OR ALONG ROADS, STREETS, HIGHWAYS AND DRAINAGE DITCHES  
IN FORT BEND COUNTY

APPLICANT'S JOB NO. 1D12175  
PERMIT No. 84262 PCT. No. 2  
BOND No. 104865058

Formal notice is hereby given that Comcast  
proposes to lay, construct, maintain and/or repair cable, conduit and/or pole line, in, under, across, or  
along roads, streets, highways and drainage ditches in Fort Bend County, as follows:

In, Under, or Across Roads and/or Drainage Ditches

Road or Ditch Name	Distance & Direction From Nearest Intersection	Length of Crossing	Type of Construction			
			Bored	Jacked	Driven	Case
Sienna Springs Blvd.	@ Creek Crossing	100 ft.	X			

Along Roads and/or Drainage Ditches

Road or Ditch Name	Distance & Direction From Nearest Intersection	To	Distance
Creek Crossing	South of Sienna Springs Blvd.		175 ft.

General Description

Comcast is proposing to Bore 100' to cross Sienna Springs Blvd. and Trench 175' for Coax cable placement in ROW

in 1-1/2" HDPE conduit.

The Location and description of the proposed installation and appurtenances is more fully shown on the attached detail drawings. The laying, construction, maintenance and/or repair of the proposed installation shall be subject to "A Revised Order Regulating the Laying, Construction, Maintenance and/or Repair of Cables, Conduits, and/or Pole Lines, In, Under, Across, or Along Roads, Streets, Highways and Drainage Ditches in Fort Bend County, Texas, Under the Jurisdiction of the Commissioners Court of Fort Bend County, Texas," as passed by Commissioners Court of Fort Bend County, Texas, dated the 3rd. day of August, 1987, recorded in Volume 639 of the Minutes of the Commissioners Court of Fort Bend County, Texas.

Written notices are required: 1) 48 hours in advance of start of construction and 2) when construction is complete and ready for final inspection.

Mail to: Permit Administrator/Fort Bend County Engineering  
P.O. Box 1449, Rosenberg, TX 77471.

Violation of requirements shall constitute grounds for job shut down.

COMPANY NAME: Comcast, LLC  
D. Sangco AGENT and/or OWNER  
(Signature)  
NAME & TITLE: David Sangco/Permit Specialist  
(Please Print)  
DATE: December 11, 2012  
ADDRESS: 7033 Airport Blvd.  
(Street/P.O. Box)  
Houston Texas 77061  
City State Zip  
TELEPHONE NO: 713-895-2435  
(accessible 24 hrs/day, 7 days/week)



LOCATION MAP

SCALE : N.T.S.

KEY MAP NO. 609Z

- NOTES :
1. THE CONTRACTOR SHALL CONTACT TEXAS ONE CALL SYSTEM AT 1-800-245-4545 MIN. 48 HOURS BEFORE DIGGING.
  2. THE CONTRACTOR SHALL DETERMINE THE EXACT LOCATION OF ALL UNDERGROUND FACILITIES BEFORE COMMENCING WORK AND AGREE TO BE FULLY RESPONSIBLE FOR ALL DAMAGES CAUSED BY HIS FAILURE TO EXACTLY LOCATE AND PRESERVE ALL UNDERGROUND FACILITIES.
  3. NO MORE TRENCH OPENED AT ONE TIME THAN CAN BE BACKFILLED AND COMPACTED IN 10" LIFTS AT THE END OF EACH DAY. ( NO TRENCH LEFT OPENED OVERNIGHT )
  4. ALL EXCESS EXCAVATION TO BE REMOVED FROM THE ROAD RIGHT-OF-WAY AT THE END OF EACH DAY.
  5. DITCHES TO BE OPENED AT THE END OF EACH DAY TO ASSURE ADEQUATE DRAINAGE.
  6. ROAD MUST BE KEPT OPEN TO TRAFFIC AND CONTRACTOR MUST PROVIDE ADEQUATE FLAGMEN, SIGNALS, ETC., TO PROVIDE COMPLETE SAFETY TO THE PUBLIC.
  7. IF IT BECOMES NECESSARY FOR EQUIPMENT TO OPERATE ON A PORTION OF THE PAVEMENT, PRECAUTIONS MUST BE TAKEN TO PREVENT ANY DAMAGE WHATSOEVER TO THE PAVEMENT.
  8. CONDITION OF ROAD UPON COMPLETION OF JOB SHALL BE AS GOOD OR BETTER THAN PRIOR TO STARTING.



FORT BEND COUNTY ROAD PERMIT

FORT BEND COUNTY APPROVAL :



ATTN: DAVID SANGCO  
7033 Airport Boulevard  
Houston, TX. 77061  
713-895-2435


COMCAST APPROVAL :

Comcast shall Bore 100' to cross Sienna Springs Blvd @ Creek Crossing and Trench +/- 175' for Coax cable placement in ROW in 1-1/2" HDPE conduit

JOB # 1D12175

Sienna Village of Anderson Springs Sec 23

DESIGNED BY: COMCAST	SCALE: NTS
DRAWN BY: David Sangco	DATE: 12/11/12
DWG. NO.	NODE : D12058
SHEET NO. 1 OF 1 SHEETS	LAMBERT : 4947B4

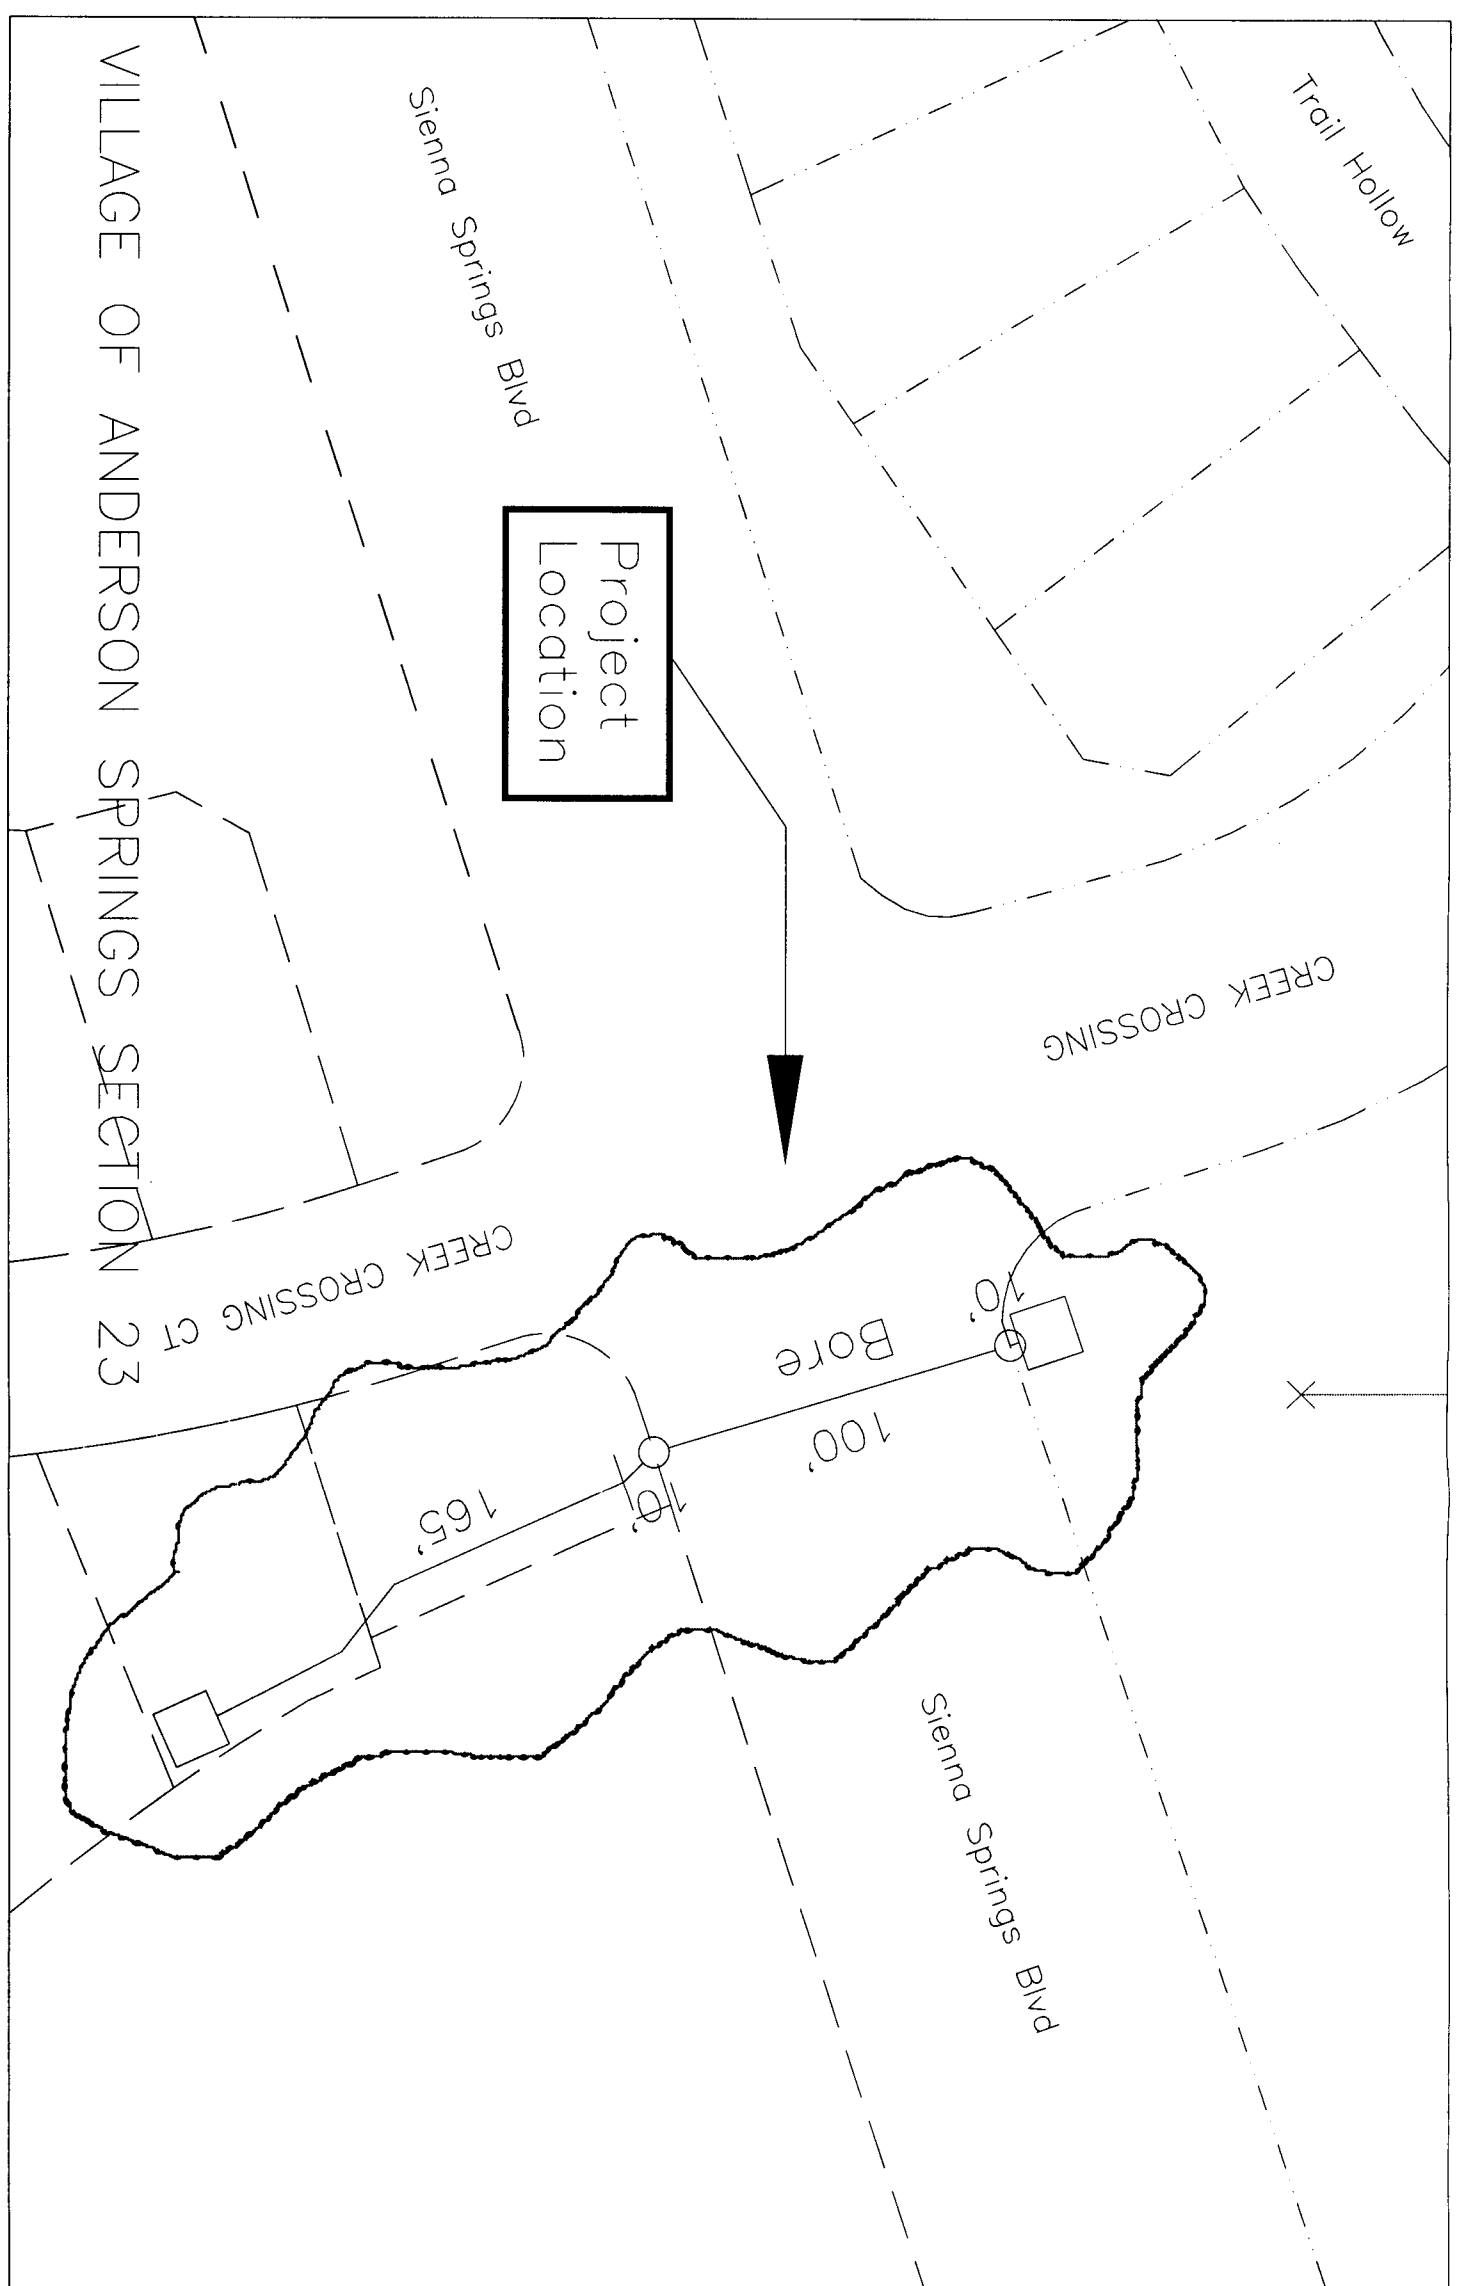

Project Location

VILLAGE OF ANDERSON SPRINGS SECTION 23

