

11 R

REVIEW BY FORT BEND COUNTY COMMISSIONERS COURT

On this 15 day of JANUARY, 2013, Commissioners Court
came on to be heard and reviewed the accompanying notice
of PHONOSCOPE, LLC

Job Location BEECHNUT ROAD

Dated 01/03/13 Bond No. 103827669, Permit No. 84274
to make use of certain Fort Bend County property subject to, "A Revised Order
Regulating the Laying, Construction, Maintenance, and Repair of Buried Cables,
Conduits, and Pole Lines, In, Under, Across or Along Roads, Streets, Highways, and
Drainage Ditches in Fort Bend County, Texas, Under the Jurisdiction of the
Commissioners Court of Fort Bend County, Texas," as passed by the Commissioners
Court of Fort Bend County, Texas, date the 3rd day of August, 1987, recorded in
Volume _____ of the Minutes of the Commissioners Court of Fort Bend County,
Texas, to the extent that such order is not inconsistent with Article 1436a, Vernon's
Texas Civil Statutes. Upon Motion of Commissioner Meyers, seconded
by Commissioner Prestage, duly put and carried, it is ORDERED,
ADJUGED AND DECREED that said notice of said above purpose is hereby
acknowledged by the Commissioners Court of Fort Bend County, Texas, and that said
notice be placed on record according to the regulation order thereof.

Notes:

1. Evidence of review by the Commissioners Court must be kept on the job site
and failure to do so constitutes grounds for job shutdown.
2. Written notices are required:
 - a. 48 hours in advance of construction start up, and
 - b. When construction is completed and ready for final inspection

Mail notices to: Permit Administrator
Fort Bend County Engineering
P.O. Box 1449
Rosenberg, Texas 77471
281-633-7500

3. This permit expires one (1) year from date of permit if construction has not
commenced.

By Louis C. Hood for
County Engineer

By _____
Drainage District Engineer/Manager

Presented to Commissioners Court
and approved.

Recorded in Volume 1-15-13
Minutes of Commissioners Court.

Clerk of Commissioners Court

By Sherry Finn
Deputy

COUNTY OF FORT BEND

Engineering Department

P.O. BOX 1449
Rosenberg, Texas 77471-1449

Johnny Ortega
Permit Administrator

1124 Blume Road
Phone: (281) 341-7500


PERMIT APPLICATION REVIEW FORM FOR CABLE, CONDUIT, AND POLE LINE ACTIVITY IN FORT BEND COUNTY

PERMIT NO. 084274

The following "Notice of Proposed Cable, Conduit, and/or Pole Line activity in Fort Bend County" and accompanying attachments have been reviewed and the notice conforms to appropriate regulations set by Commissioner's Court of Fort Bend County, Texas.

- X (1) Complete Application Form.
- X a. Name of road, street, and/or drainage ditch affected.
- X b. Vicinity map showing course of direction.
- X c. Plans and specifications.
- X (2) Bond:
- X District Attorney, approval when applicable.
- X Perpetual bond currently posted.
- No. 103827669
- Amount \$50,000.00
- Performance bond submitted.
- No.
- Amount
- Cashier's Check.
- No.
- Amount
- (3) Verbal permission given for emergencies, to start construction before approved in Commissioner's Court.
- Precinct Engineer Acknowledgment Date
- Precinct Commissioner Acknowledgment Date
- (4)
- Drainage District Approval when applicable

We have reviewed this project and agree it meets minimum requirements.


Johnny Ortega CFM/ Permit Administrator
(REVISED 5/30/08)

01/03/2013
Date

**NOTICE OF PROPOSED CABLE, CONDUIT AND/OR POLE LINE ACTIVITY
IN, UNDER, ACROSS OR ALONG ROADS, STREETS, HIGHWAYS AND DRAINAGE DITCHES
IN FORT BEND COUNTY**

APPLICANT'S JOB NO. 1283-SPR WO-59144
 PERMIT No. 84274 PCT. No. 3
 BOND No. 103827669

Formal notice is hereby given that Phonoscope LLC
 proposes to lay, construct, maintain and/or repair cable, conduit and/or (pole) line, in, under,
 across, or (along) roads, streets, highways and drainage ditches in Fort Bend County, as follows:

In, Under, or Across Roads and/or Drainage Ditches

Road or Ditch Name	Distance & Direction From Nearest Intersection	Length of Crossing	Type of Construction Bored: Jacked: Driven: Cased

Along Roads and/or Drainage Ditches

Road or Ditch Name	Distance & Direction From Nearest Intersection	To	Distance
<u>19000 Beechnut Rd</u>	<u>From Set Pole east</u>	<u>Teal Breeze Dr</u>	<u>1600'</u>

General Description

Set (1) Pole

The Location and description of the proposed installation and appurtenances is more fully shown on the attached detail drawings. The laying, construction, maintenance and/or repair of the proposed installation shall be subject to "A Revised Order Regulating the Laying, Construction, Maintenance and/or Repair of Cables, Conduits, and/or Pole Lines, In, Under, Across, or Along Roads, Streets, Highways and Drainage Ditches in Fort Bend County, Texas, Under the Jurisdiction of the Commissioners Court of Fort Bend County, Texas," as passed by Commissioners Court of Fort Bend County, Texas, dated the 3rd. day of August, 1987, recorded in Volume 639 of the Minutes of the Commissioners Court of Fort Bend County, Texas.

Written notices are required: 1) 48 hours in advance of start of construction and
 2) when construction is complete and ready for final inspection.

Mail to: Permit Administrator/Fort Bend County Engineering
 P.O. Box 1449, Rosenberg, TX 77471.

Violation of requirements shall constitute grounds for job shut down.

COMPANY NAME: Phonoscope LLC
 AGENT and/or OWNER

Patricia Eilenfeldt
 (Signature)

NAME & TITLE Patricia Eilenfeldt AutoCad Operator
 (Please Print)

DATE _____

ADDRESS 6105 Westline Dr
 (Street/P.O. Box)

Houston TX 77036
 City State Zip

TELEPHONE NO: Main 713-272-4600
 (accessible 24 hrs/day, 7 days/week)

Direct 832-615-7603
Fax 281-404-4486

Does project
 comply with Fort
 Bend County
 Outdoor Lighting
 Ordinance?


Yes ()

No ()

[illegible]

General Notes:

- 1) Surface to be restored to its original condition in compliance with Fort Bend County Standards.

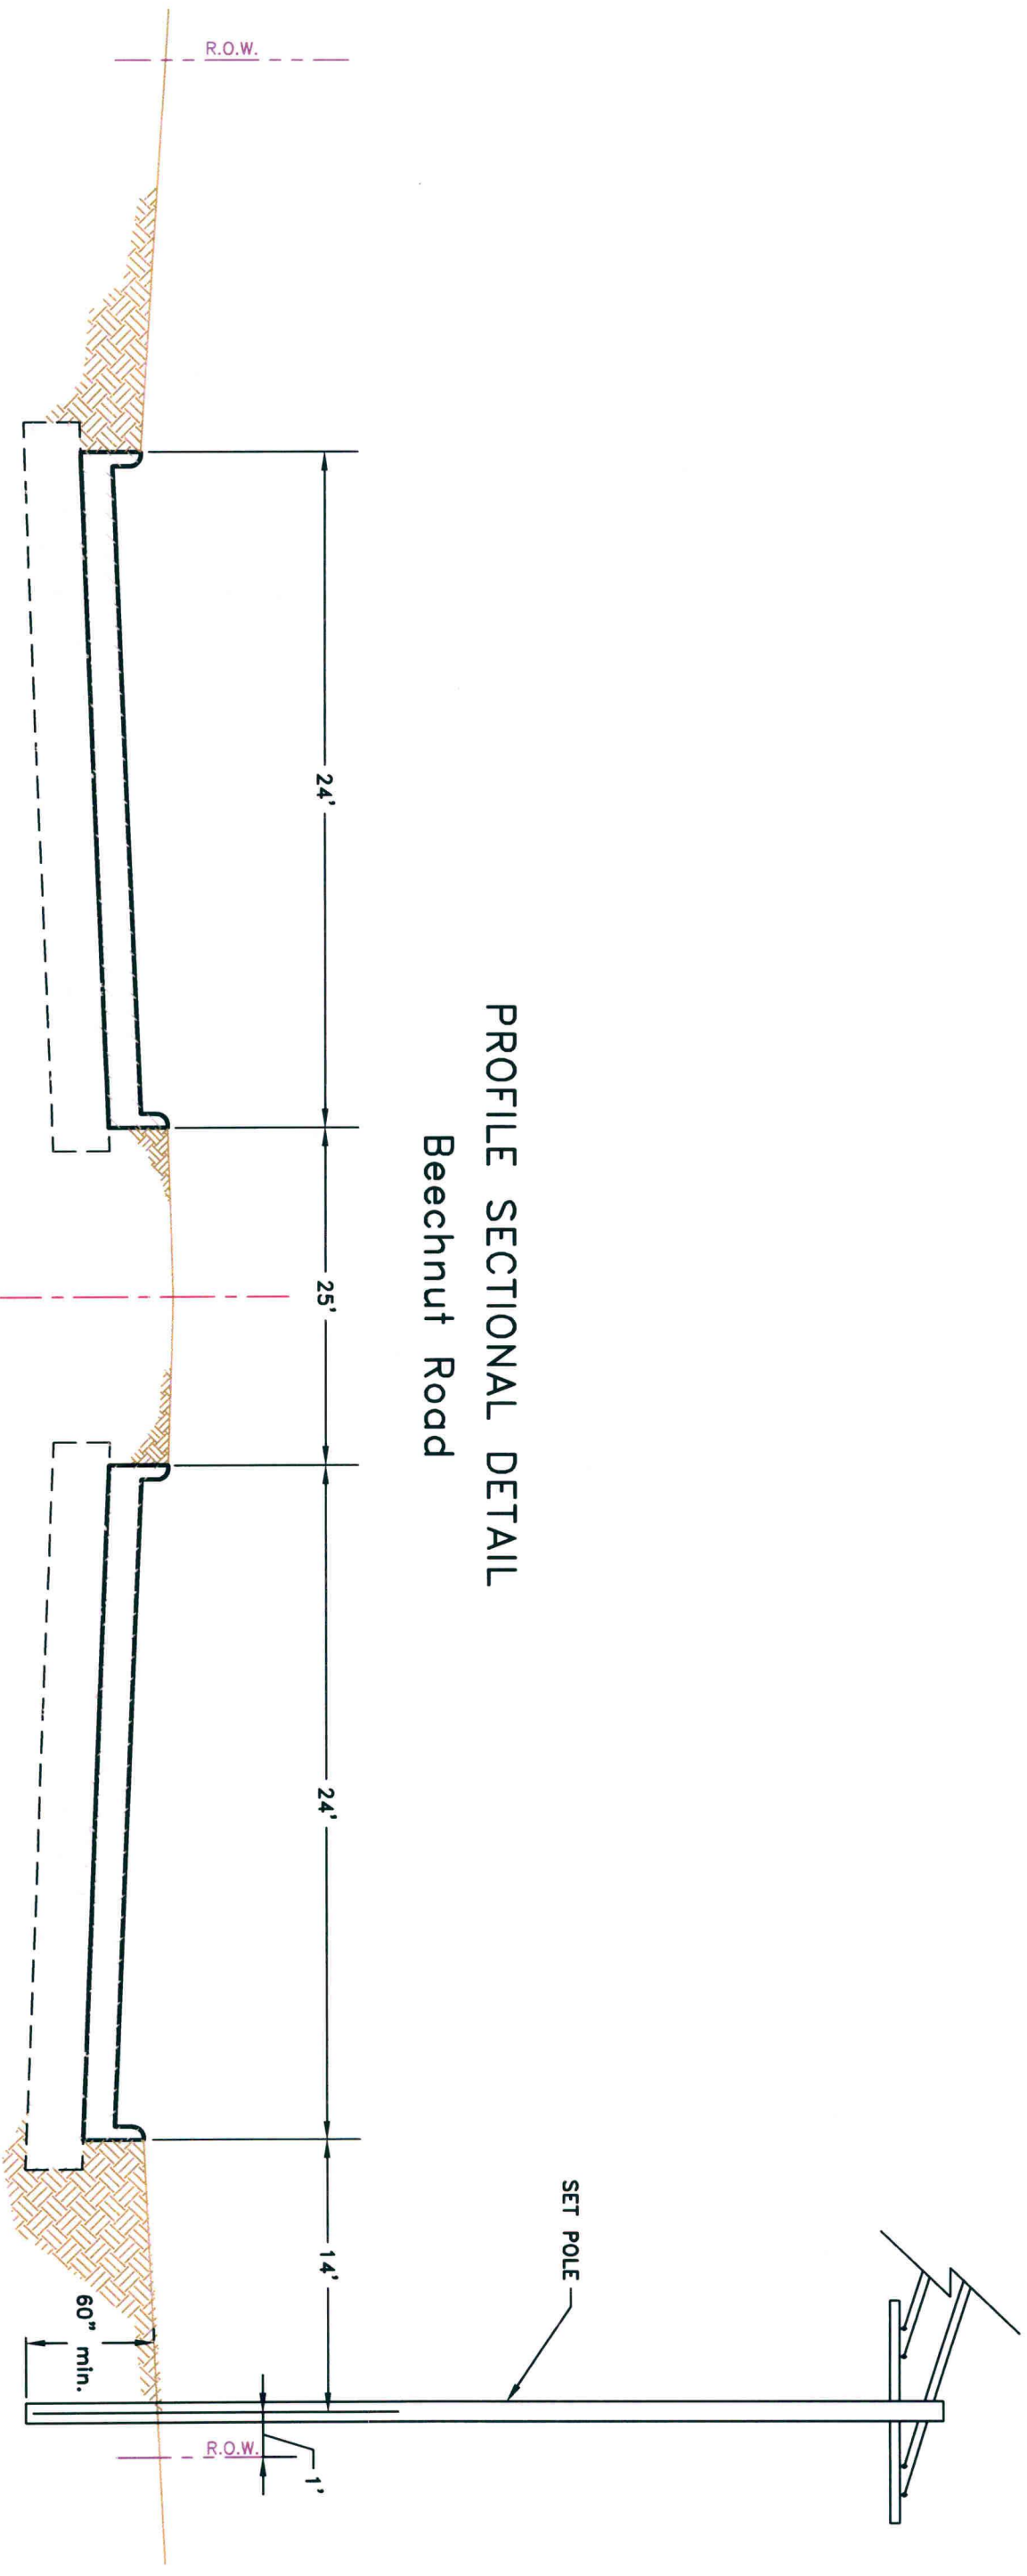

PROFILE SECTIONAL DETAIL

Beechnut Road

Symbol	Description	Revisions
		Confidential and Proprietary

526 P

Drawn By: Pat Ellenfeldt

Scale: N.T.S.

Date: 12/20/2012

PHONOSCOPE

JOB # 1283-SPR
Notice of Proposed Utility Installation
Proposed Setting of Utility Poles (1)
Cross Section / Profile
2 of 3 W.O. # 59144

