

REVIEW BY FORT BEND COUNTY COMMISSIONERS COURT

On this 15 day of JANUARY, 2013, Commissioners Court came on to be heard and reviewed the accompanying notice of PHONOSCOPE, LLC

Job Location BALDWIN ELM STREET

Dated 01/03/13 Bond No. 103827669, Permit No. 84276 to make use of certain Fort Bend County property subject to, "A Revised Order Regulating the Laying, Construction, Maintenance, and Repair of Buried Cables, Conduits, and Pole Lines, In, Under, Across or Along Roads, Streets, Highways, and Drainage Ditches in Fort Bend County, Texas, Under the Jurisdiction of the Commissioners Court of Fort Bend County, Texas," as passed by the Commissioners Court of Fort Bend County, Texas, date the 3rd day of August, 1987, recorded in Volume _____ of the Minutes of the Commissioners Court of Fort Bend County, Texas, to the extent that such order is not inconsistent with Article 1436a, Vernon's Texas Civil Statutes. Upon Motion of Commissioner Meyers, seconded by Commissioner Prestage, duly put and carried, it is ORDERED, ADJUGED AND DECREED that said notice of said above purpose is hereby acknowledged by the Commissioners Court of Fort Bend County, Texas, and that said notice be placed on record according to the regulation order thereof.

Notes:

1. Evidence of review by the Commissioners Court must be kept on the job site and failure to do so constitutes grounds for job shutdown.
2. Written notices are required:
 - a. 48 hours in advance of construction start up, and
 - b. When construction is completed and ready for final inspection

Mail notices to: Permit Administrator
Fort Bend County Engineering
P.O. Box 1449
Rosenberg, Texas 77471
281-633-7500

3. This permit expires one (1) year from date of permit if construction has not commenced.

By Louis G. Hood
County Engineer

By _____
Drainage District Engineer/Manager

Presented to Commissioners Court and approved.

Recorded in Volume 1-15-13
Minutes of Commissioners Court.

Clerk of Commissioners Court

By Sherry Fier
Deputy

COUNTY OF FORT BEND

Engineering Department

P.O. BOX 1449
Rosenberg, Texas 77471-1449

Johnny Ortega
Permit Administrator

1124 Blume Road
Phone: (281) 341-7500


PERMIT APPLICATION REVIEW FORM FOR CABLE, CONDUIT, AND POLE LINE ACTIVITY IN FORT BEND COUNTY

PERMIT NO. 084276

The following "Notice of Proposed Cable, Conduit, and/or Pole Line activity in Fort Bend County" and accompanying attachments have been reviewed and the notice conforms to appropriate regulations set by Commissioner's Court of Fort Bend County, Texas.

- X (1) Complete Application Form.
- X a. Name of road, street, and/or drainage ditch affected.
- X b. Vicinity map showing course of direction.
- X c. Plans and specifications.
- X (2) Bond:
- X District Attorney, approval when applicable.
- X Perpetual bond currently posted.
- No. 103827669
- Amount \$50,000.00
- Performance bond submitted.
- No. _____
- Amount _____
- Cashier's Check.
- No. _____
- Amount _____
- _____ (3) Verbal permission given for emergencies, to start construction before approved in Commissioner's Court.
- Precinct Engineer Acknowledgment _____ Date _____
- Precinct Commissioner Acknowledgment _____ Date _____
- _____ (4) _____
- Drainage District Approval when applicable

We have reviewed this project and agree it meets minimum requirements.

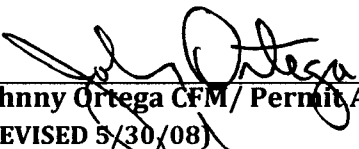
Johnny Ortega CFM/ Permit Administrator
(REVISED 5/30/08)

01/03/2013
Date

**NOTICE OF PROPOSED CABLE, CONDUIT AND/OR POLE LINE ACTIVITY
IN, UNDER, ACROSS OR ALONG ROADS, STREETS, HIGHWAYS AND DRAINAGE DITCHES
IN FORT BEND COUNTY**

APPLICANT'S JOB NO. 1283-SPR
 PERMIT No. 84276 PCT. No. 3
 BOND No. 103827669

Formal notice is hereby given that PHONOSCOPE LLC
 proposes to lay, construct, maintain and/or repair cable, conduit and/or pole line, in, under,
 across, or along roads, streets, highways and drainage ditches in Fort Bend County, as follows:

In, Under, or Across Roads and/or Drainage Ditches

Road or Ditch Name	Distance & Direction From Nearest Intersection	Length of Crossing	Type of Construction			
			Bored:	Jacked:	Driven:	Cased

Along Roads and/or Drainage Ditches

Road or Ditch Name	Distance & Direction From Nearest Intersection	To	Distance
BALDWIN ELM ST.	170' EAST OF DAHLIA ST.	EXISTING POLE LINE	~ 300 FT
	BROOK WAY		

General Description

~ 300
PROPOSE TO BORE AND INSTALL CONDUIT AND FIBER OPTIC CABLE
IN THE RIGHT OF WAY OF BALDWIN ELM ST (UNDERGROUND)

The Location and description of the proposed installation and appurtenances is more fully shown on the attached detail drawings. The laying, construction, maintenance and/or repair of the proposed installation shall be subject to "A Revised Order Regulating the Laying, Construction, Maintenance and/or Repair of Cables, Conduits, and/or Pole Lines, in, Under, Across, or Along Roads, Streets, Highways and Drainage Ditches in Fort Bend County, Texas, Under the Jurisdiction of the Commissioners Court of Fort Bend County, Texas," as passed by Commissioners Court of Fort Bend County, Texas, dated the 3rd. day of August, 1987, recorded in Volume 639 of the Minutes of the Commissioners Court of Fort Bend County, Texas.

Written notices are required: 1) 48 hours in advance of start of construction and
 2) when construction is complete and ready for final inspection.

Mail to: Permit Administrator/Fort Bend County Engineering
 P.O. Box 1449, Rosenberg, TX 77471.


Violation of requirements shall constitute grounds for job shut down.

**Does project
comply with Fort
Bend County
Outdoor Lighting
Ordinance?**

Yes ()

No ()

COMPANY NAME PHONOSCOPE LLC
 AGENT and/or OWNER
 (Signature)
 NAME & TITLE HARRELL TAYLOR / AUTOCAD DRAFTER
 (Please Print)
 DATE 12/21/2012
 ADDRESS 6105 WESTLINE DR
 (Street/P.O. Box)
HOUSTON TX 77036
 City State Zip
 TELEPHONE NO: (713) 272-4600
 (accessible 24 hrs/day, 7 days/week)

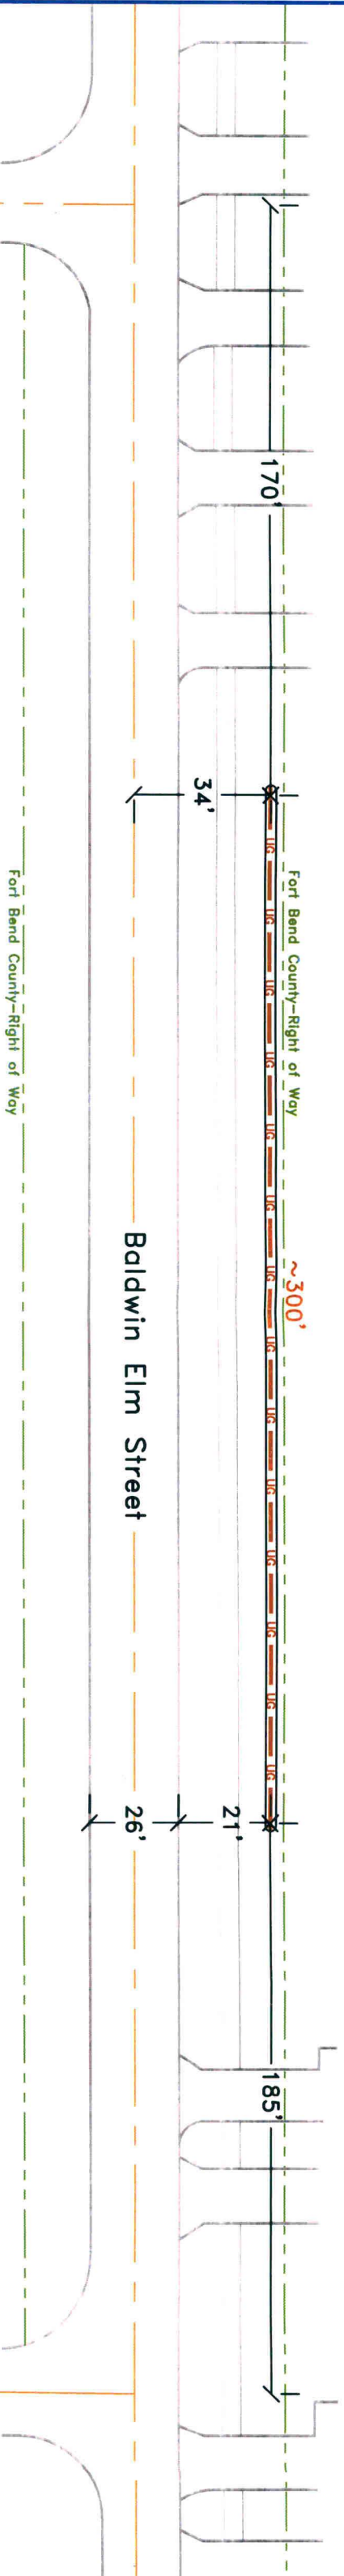

Dahlia Brook Way


Juniper Chase Trail

[illegible]



General Notes:

- 1) Surface to be restored to its original condition in compliance with Fort Bend County Standards.
- 2) Traffic Control Plan (1-1c) standards to be used as noted on page 3.

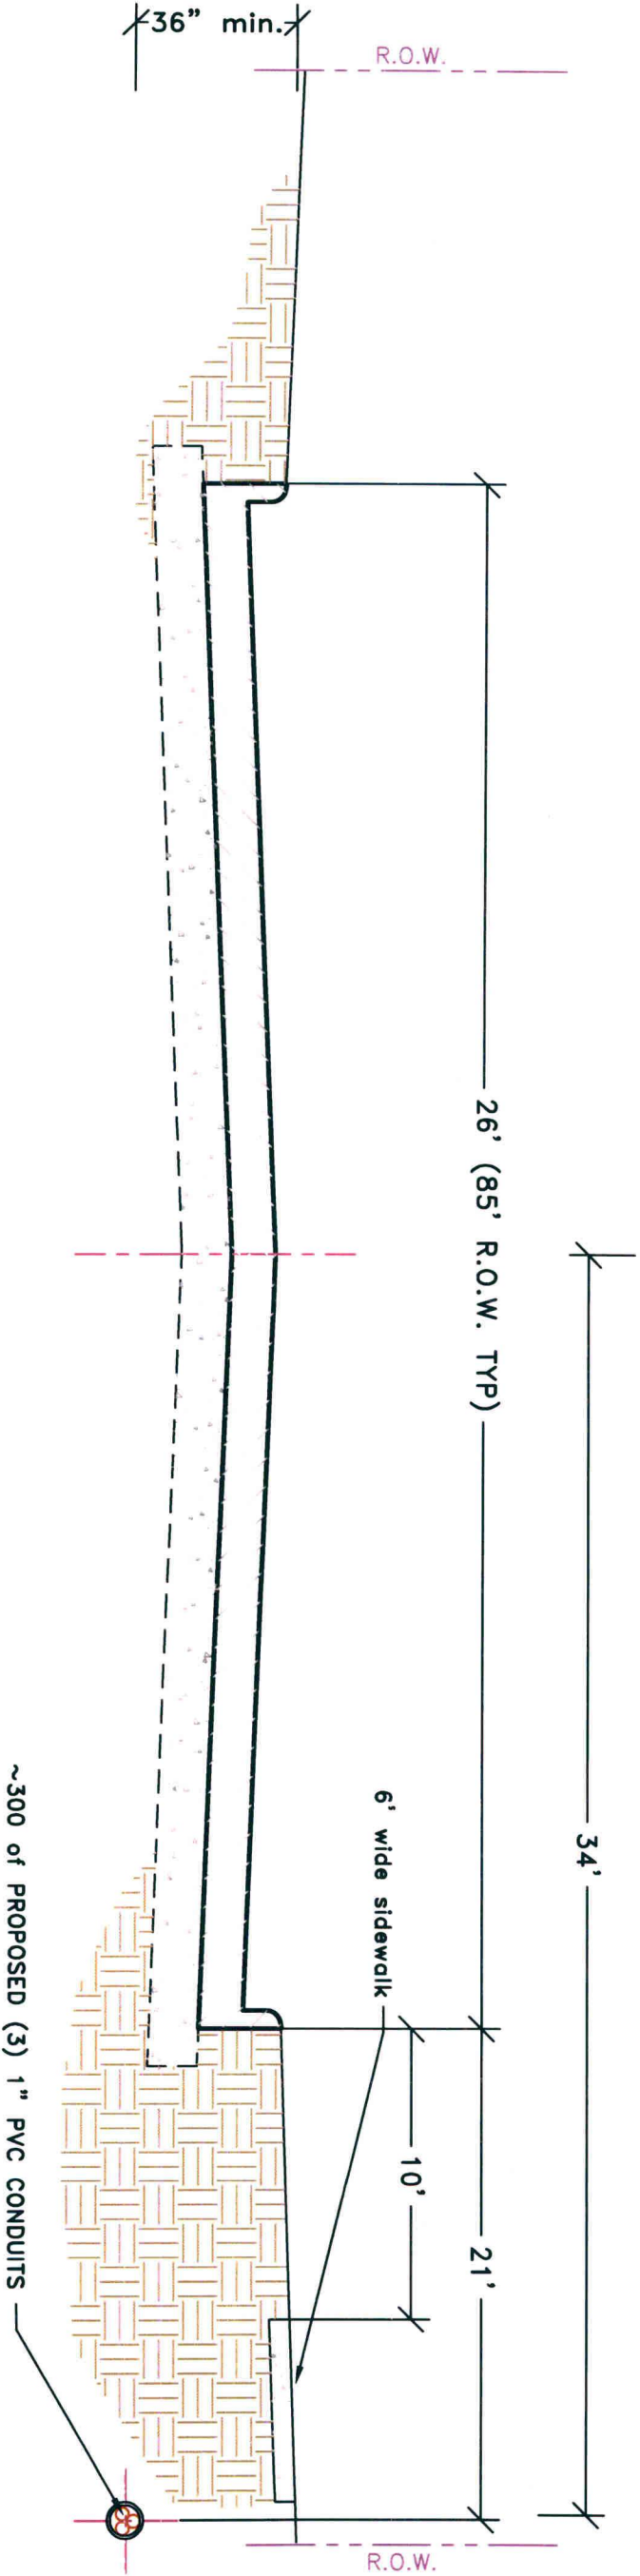SECTIONAL VIEW 'A'
BALDWIN ELM STREET
(North veiw)
W. O.# 59145




Approved By:

Symbol	Description	Revisions	 N	 PHONOSCOPE	Drawn By:	Scale:	Date:	JOB# 1283-SPR
UG	(3) 1" PVC conduits encasing fiber optic cable @ a depth of 48" below existing grade				Harrell Taylor	N.T.S.	12/21/2012	
Confidential and Proprietary			Key Map: 526 T			Notice of Proposed Utility Installation		
						Proposed Underground Wireline Installation		
						Profile Plan— UG ROW of Baldwin Elm St.		
						2 of 3		
						W. O.# 59145		

General Notes:

1) Contractor will need to use parking lane or side of street for equipment, but shall not obstruct flow of traffic or close street without proper notice submitted to the Ft. Bend County Engineers for review and approval.

No Traffic Obstruction

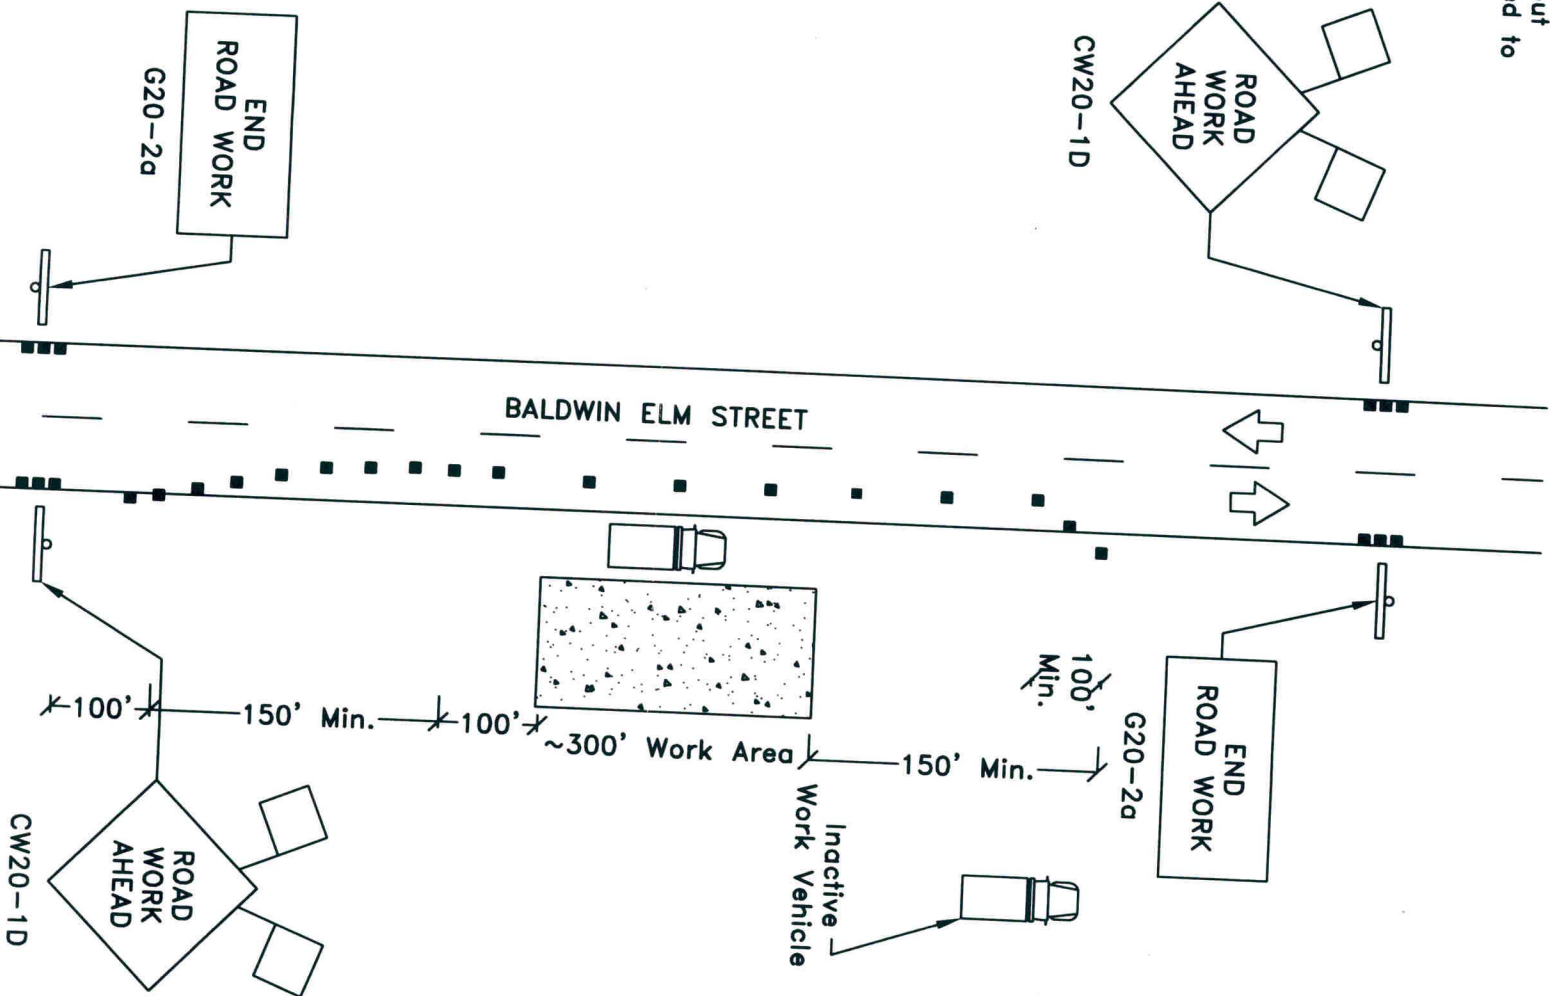

Approved By:

Symbol Description

Revisions

Drawing No. H123212012a

Drawn By: Harrell Taylor
Scale: N.T.S.
Date: 12/21/2012

JOB# 1283-SPR

Notice of Proposed Utility Installation
Proposed Underground Wireline Installation

