

REVIEW BY FORT BEND COUNTY COMMISSIONERS COURT

On this 05 day of FEBRUARY, 2013, Commissioners Court
came on to be heard and reviewed the accompanying notice
of CENTERPOINT ENTEX

Job Location NORTH SADDLEBROOK DRIVE

Dated 01/23/13 Bond No. 22-022-417, Permit No. 84289
to make use of certain Fort Bend County property subject to, "A Revised Order
Regulating the Laying, Construction, Maintenance, and Repair of Buried Cables,
Conduits, and Pole Lines, In, Under, Across or Along Roads, Streets, Highways, and
Drainage Ditches in Fort Bend County, Texas, Under the Jurisdiction of the
Commissioners Court of Fort Bend County, Texas," as passed by the Commissioners
Court of Fort Bend County, Texas, date the 3rd day of August, 1987, recorded in
Volume _____ of the Minutes of the Commissioners Court of Fort Bend County,
Texas, to the extent that such order is not inconsistent with Article 1436a, Vernon's
Texas Civil Statues. Upon Motion of Commissioner Meyers, seconded
by Commissioner Prestage, duly put and carried, it is ORDERED,
ADJUGED AND DECREED that said notice of said above purpose is hereby
acknowledged by the Commissioners Court of Fort Bend County, Texas, and that said
notice be placed on record according to the regulation order thereof.

Notes:

- 1. Evidence of review by the Commissioners Court must be kept on the job site and failure to do so constitutes grounds for job shutdown.**
- 2. Written notices are required:**
 - a. 48 hours in advance of construction start up, and**
 - b. When construction is completed and ready for final inspection**

**Mail notices to: Permit Administrator
Fort Bend County Engineer
P.O. Box 1449
Rosenberg, Texas 77471
281-633-7500**

3. This permit expires one (1) year from date of permit if construction has not commenced.

By

County Engineer

By

Drainage District Engineer/Manager

**Presented to Commissioners Court
and approved.**

Recorded in Volume 2-5-13
Minutes of Commissioners Court.

Clerk of Commissioners Court

By Sherry Fish
Deputy

COUNTY OF FORT BEND

Engineering Department

P.O. BOX 1449
Rosenberg, Texas 77471-1449

Johnny Ortega
Permit Administrator

1124 Blume Road
Phone: (281) 341-7500

PERMIT APPLICATION REVIEW FORM FOR CABLE, CONDUIT, AND POLE LINE ACTIVITY IN FORT BEND COUNTY

PERMIT NO. 084289

The following "Notice of Proposed Cable, Conduit, and/or Pole Line activity in Fort Bend County" and accompanying attachments have been reviewed and the notice conforms to appropriate regulations set by Commissioner's Court of Fort Bend County, Texas.

- X (1) Complete Application Form.
- X a. Name of road, street, and/or drainage ditch affected.
- X b. Vicinity map showing course of direction.
- X c. Plans and specifications.

- X (2) Bond:
- District Attorney, approval when applicable.
- X Perpetual bond currently posted.
- No. 22-022-417
- Amount \$50,000.00
- Performance bond submitted.
- No. _____
- Amount _____
- Cashier's Check.
- No. _____
- Amount _____

- _____ (3) Verbal permission given for emergencies, to start construction before approved in Commissioner's Court.

Precinct Engineer Acknowledgment

Date

Precinct Commissioner Acknowledgment

Date

- _____ (4) _____
Drainage District Approval when applicable

We have reviewed this project and agree it meets minimum requirements.


Johnny Ortega CFM/ Permit Administrator
(REVISED 5/30/08)

01/23/2013
Date

NOTICE OF PROPOSED CABLE, CONDUIT AND / OR POLE LINE ACTIVITY
IN, UNDER, ACROSS OR ALONG ROADS, STREETS, HIGHWAYS AND DRAINAGE DITCHES
IN FORT BEND COUNTY

APPLICANT'S JOB NO. WO #63885951
PERMIT NO. 84269 PCT. NO. 3
BOND NO. 22-022-417

Formal notice is hereby given that CENTERPOINT ENTEX
proposes to lay, construct, maintain and / or repair cable, conduit, and / or pole
line, in, under, across, or along roads, streets, highways and drainage
ditches in Fort Bend County, as follows:

In, Under, or Across Roads, and / or Drainage Ditches

Road or Ditch Name	Distance & Direction From Nearest Intersection	Length of Crossing	Type of Construction Bored: Jacked: Driven: Cased			

Along Roads and / or Drainage Ditches

Road or Ditch Name	Distance & Direction From Nearest intersection	To	Distance
N Saddlebrook Ln	1070' +/- EE Roesner	1595' +/- EE Roesner	525'

General Description

A 6" IP plastic natural gas main along Del Webb Blvd between River Fern Dr and Cone Flower Dr
as shown on attached drawing.

The location and description of the proposed installation and appurtenances is
more fully shown on the attached detail drawings. The laying, construction,
maintenance and / or repair of the proposed installation shall be subject to "A
Revised Order Regulating the Laying, Construction, Maintenance and / or Repair
of Cables, Conduits, and / or Pole Lines, In, Under, Across, or Along Roads,
Streets, Highways and Drainage Ditches in Fort Bend County, Texas, Under the
Jurisdiction of the Commissioners Court of Fort Bend County, Texas," as passed
by Commissioners Court of Fort Bend County, Texas, dated the 3rd. day of
August, 1987, recorded in Volume 639 of the Minutes of the Commissioners Court
of Fort Bend County, Texas.

To serve: **RESIDENTIAL 3014 N SADDLEBROOK LN**

Written notices are required: 1) 48 hours in advance of start of construction
and 2) when construction is complete and ready for final inspection.

Mail To: Permit Administrator / Fort Bend County Engineering
P. O. Box 1449, Rosenberg, Texas 77471

Violation of requirements shall constitute grounds for job shut down.



COMPANY NAME: CenterPoint Entex
AGENT and / or OWNER
Ravinder Duggal
(Signature)

NAME & TITLE: RAVINDER DUGGAL
Advanced Engineering Coordinator
(Please Print)

DATE: DEC, 6, 2012

ADDRESS: 1111 Louisiana – Ste. 1265 D
(Street / P.O. Box)
Houston Texas 77002
City State Zip

TELEPHONE NO: (713) 207-4621
(Accessible 24 hrs/day, 7 days/week)

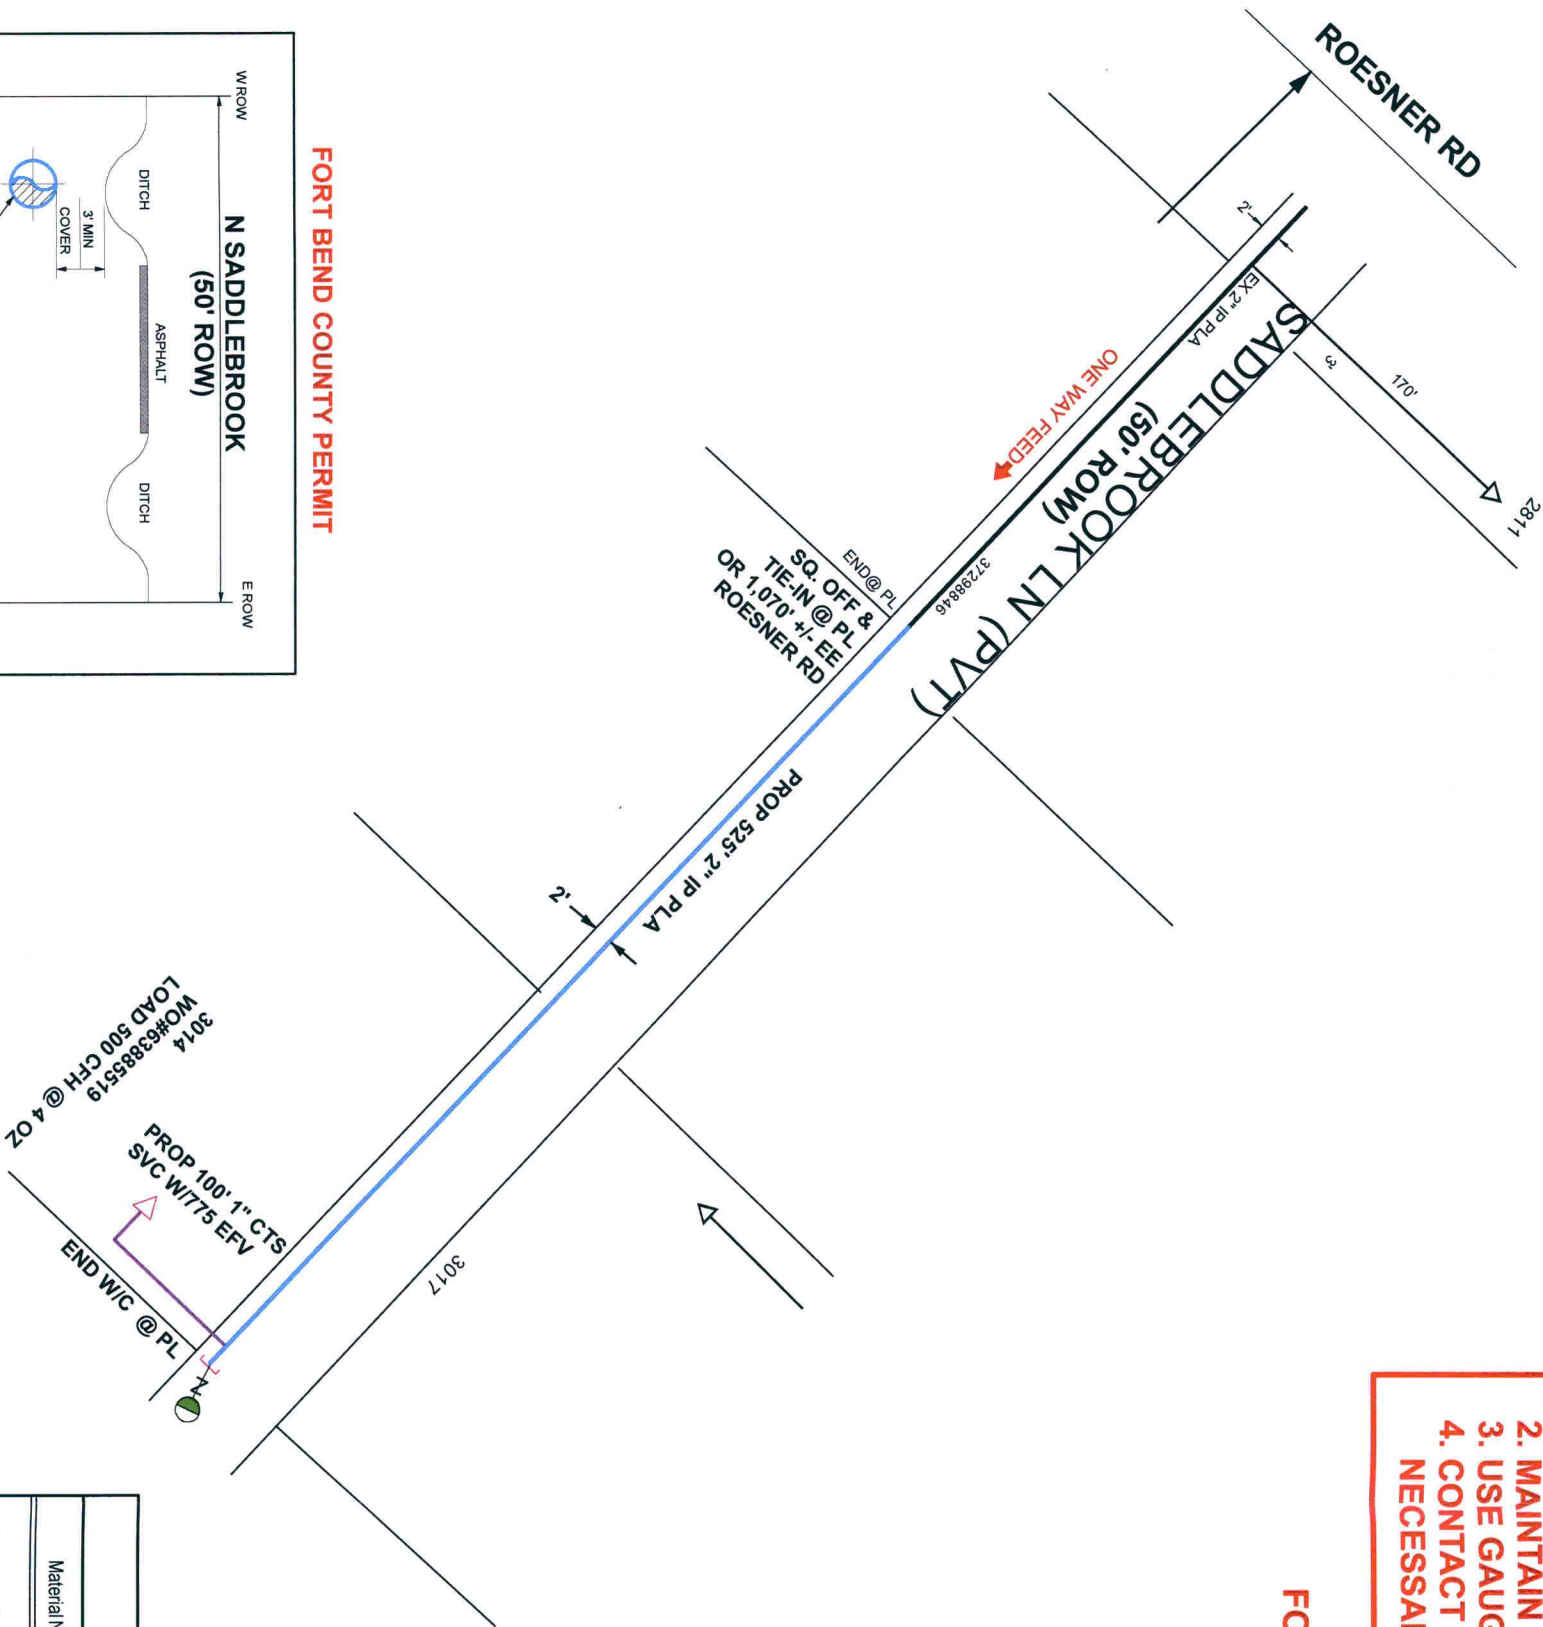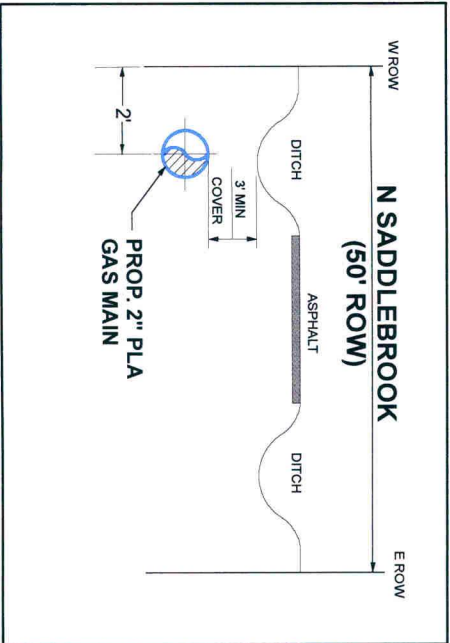

- GENERAL NOTES**
1. FIELD VERIFY & LOCATE ALL EXISTING FEEDS, MAINS, & SERVICES.
 2. MAINTAIN MIN. DEPTH OF 3' UNLESS OTHERWISE NOTED.
 3. USE GAUGES TO MONITOR & MAINTAIN FEEDS, & PRESSURES.
 4. CONTACT RAVINDER DUGGAL (713-207-4621) WITH ANY NECESSARY FIELD CHANGES.

**FOR QUESTIONS ABOUT THIS PROJECT CONTACT
CNP GSC ELDON ELLISTON @ 281-342-2947**

LOT NUMBER CHART						
Material Number	Section	Main	Footage	Pipe Cat.	Lot Number	Fusion Method
	A					EF BF SF SDL MECH
	B					
	C					
	D					
	E					
	F					
	G					
	ALL					

GAS STAKING

JOB NO: _____ BY: _____ DATE: _____

ESMTS. DED. BY: _____ ESMT. DOCUMENTS: _____

MONUMENTATION FND: _____ PLAT DISTS. CHK.-D: _____

ESMTS. NEEDED AT: _____

NON-STD. STAKING: _____ REASON: _____

**3014 N SADDLEBROOK
(RESIDENTIAL)**

PURPOSE:
TO SERVE ONE CUSTOMER IN KATY,
FORT BEND COUNTY.

DESIGNER: RAVINDER DUGGAL
PHONE#: 713-207-4621
DRAWN BY: Becky Perez
DESIGN DATE: 12/5/2012

ESTIMATED COST:
CONTRIBUTION:
DATE NEEDED:
RECOMMENDED BY:

DATE:
APPROVED BY:

DATE:
SCALE: 1" = 100'
SHEET: 1 OF 1

GENERAL NOTES:

1- CRITERIA TO BE USED FOR TRACER WIRE SELECTION WHEN INSTALLING PLASTIC GAS LINES:
A- USE #14 TRACER WIRE FOR ALL RESIDENTIAL SERVICE LINES.
B- USE #14 TRACER WIRE FOR SHORT BORES UP TO 300' AND ALL OTHER NON-BORE INSTALLATIONS.
C- USE #10 TRACER WIRE WITH ALL BORES LONGER THAN 300'.
D- USE #8 TRACER WIRE AS NEEDED FOR LARGE BAYOU CROSSINGS AND OTHER EXTRAORDINARY SITUATIONS AND COMPLEX BORES. INSPECTOR APPROVAL REQUIRED PRIOR TO WORK.

2- TEST PRESSURE 100 PSIG

NOTIFICATION: #1402717256

PROP. S# ANODE



LEGEND:

EXIST. MAIN

PROP 2" IP PLA 525'

WO#63885951

GCO: #18510

PROJECT WO# 63885951

FACET

OP MAP

KM

LAMBERT

TC

SZ

SOG



PROPRIETARY AND CONFIDENTIAL