

REVIEW BY FORT BEND COUNTY COMMISSIONERS COURT

On this 02 day of APRIL, 2013, Commissioners Court
came on to be heard and reviewed the accompanying notice
of PHONOSCOPE LLC.

Job Location FARMER ROAD, SKINNER ROAD

Dated 03/25/13 Bond No. 103827669 , Permit No. 84323
to make use of certain Fort Bend County property subject to, "A Revised Order
Regulating the Laying, Construction, Maintenance, and Repair of Buried Cables,
Conduits, and Pole Lines, In, Under, Across or Along Roads, Streets, Highways, and
Drainage Ditches in Fort Bend County, Texas, Under the Jurisdiction of the
Commissioners Court of Fort Bend County, Texas," as passed by the Commissioners
Court of Fort Bend County, Texas, date the 3rd day of August, 1987, recorded in
Volume _____ of the Minutes of the Commissioners Court of Fort Bend County,
Texas, to the extent that such order is not inconsistent with Article 1436a, Vernon's
Texas Civil Statutes. Upon Motion of Commissioner Meyers , seconded
by Commissioner Prestage , duly put and carried, it is ORDERED,
ADJUGED AND DECREED that said notice of said above purpose is hereby
acknowledged by the Commissioners Court of Fort Bend County, Texas, and that said
notice be placed on record according to the regulation order thereof.

Notes:

- 1. Evidence of review by the Commissioners Court must be kept on the job site and failure to do so constitutes grounds for job shutdown.**
- 2. Written notices are required:**
 - a. 48 hours in advance of construction start up, and**
 - b. When construction is completed and ready for final inspection**

**Mail notices to: Permit Administrator
Fort Bend County Engineering
P.O. Box 1449
Rosenberg, Texas 77471
281-633-7500**

- 3. This permit expires one (1) year from date of permit if construction has not commenced.**

By

County Engineer

**Presented to Commissioners Court
and approved.**

Recorded in Volume 4-2-13

Minutes of Commissioners Court.

By

Drainage District Engineer/Manager

Clerk of Commissioners Court

By Sherry Fisk
Deputy

COUNTY OF FORT BEND

Engineering Department

P.O. BOX 1449
Rosenberg, Texas 77471-1449

Johnny Ortega
Permit Administrator

1124 Blume Road
Phone: (281) 341-7500


PERMIT APPLICATION REVIEW FORM FOR CABLE, CONDUIT, AND POLE LINE ACTIVITY IN FORT BEND COUNTY

PERMIT NO. 084323

The following "Notice of Proposed Cable, Conduit, and/or Pole Line activity in Fort Bend County" and accompanying attachments have been reviewed and the notice conforms to appropriate regulations set by Commissioner's Court of Fort Bend County, Texas.

- X (1) Complete Application Form.
- X a. Name of road, street, and/or drainage ditch affected.
- X b. Vicinity map showing course of direction.
- X c. Plans and specifications.
- X (2) Bond:
- X District Attorney, approval when applicable.
- X Perpetual bond currently posted.
- No. 103827669
- Amount \$50,000.00
- Performance bond submitted.
- No.
- Amount
- Cashier's Check.
- No.
- Amount
- (3) Verbal permission given for emergencies, to start construction before approved in Commissioner's Court.
- Precinct Engineer Acknowledgment Date
- Precinct Commissioner Acknowledgment Date
- (4)
- Drainage District Approval when applicable

We have reviewed this project and agree it meets minimum requirements.

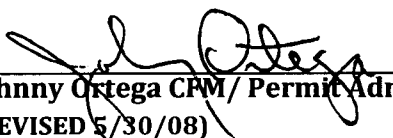
Johnny Ortega CPM/ Permit Administrator
(REVISED 5/30/08)

03/25/2013
Date

NOTICE OF PROPOSED CABLE, CONDUIT AND/OR POLE LINE ACTIVITY
IN, UNDER, ACROSS OR ALONG ROADS, STREETS, HIGHWAYS AND DRAINAGE DITCHES
IN FORT BEND COUNTY

APPLICANT'S JOB NO. 1212-530 WO-60715

PERMIT No. 84323 PCT. No. 3

BOND No. 103827669

Formal notice is hereby given that Phonoscope LLC
proposes to lay, construct, maintain and/or repair cable, conduit and/or pole line, in, under,
across, or along roads, streets, highways and drainage ditches in Fort Bend County, as follows:

In, Under, or Across Roads and/or Drainage Ditches

Road or Ditch Name	Distance & Direction From Nearest Intersection	Length of Crossing	Type of Construction Bored: Jacked: Driven: Cased
Farmer Rd	75' North of Skinner	50'	✓ : : :
Farmer Rd	150 North of Skinner	60'	✓ : : :

Along Roads and/or Drainage Ditches

Road or Ditch Name	Distance & Direction From Nearest Intersection	To	Distance
Skinner Rd	40' West of Farmer Rd		155'
Farmer Rd	41' North of Skinner		75'

General Description

Bore & place ~205' of (3) 1" PVC Conduit encasing fiber Optic Cable

The Location and description of the proposed installation and appurtenances is more fully shown on the attached detail drawings. The laying, construction, maintenance and/or repair of the proposed installation shall be subject to "A Revised Order Regulating the Laying, Construction, Maintenance and/or Repair of Cables, Conduits, and/or Pole Lines, In, Under, Across, or Along Roads, Streets, Highways and Drainage Ditches in Fort Bend County, Texas, Under the Jurisdiction of the Commissioners Court of Fort Bend County, Texas," as passed by Commissioners Court of Fort Bend County, Texas, dated the 3rd. day of August, 1987, recorded in Volume 639 of the Minutes of the Commissioners Court of Fort Bend County, Texas.

Written notices are required: 1) 48 hours in advance of start of construction and
2) when construction is complete and ready for final inspection.

Mail to: Permit Administrator/Fort Bend County Engineering
P.O. Box 1449, Rosenberg, TX 77471.

Violation of requirements shall constitute grounds for job shut down.

Does project
comply with Fort
Bend County
Outdoor Lighting
Ordinance?

Yes ()

No ()

COMPANY NAME: Phonoscope LLC
AGENT and/or OWNER

Patricia Eilenfeldt
(Signature)

NAME & TITLE Patricia Eilenfeldt - Draftsman
(Please Print)

DATE 3/15/2013

ADDRESS 6105 Westline Dr
(Street/P.O. Box)

Houston TX 77036
City State Zip


TELEPHONE NO: 713-272-4600
(accessible 24 hrs/day, 7 days/week)

[illegible]

General Notes:

- 1) Surface to be restored to its original condition in compliance with Fort Bend County Standards.

SECTIONAL VIEW 'A'
Skinner Lane

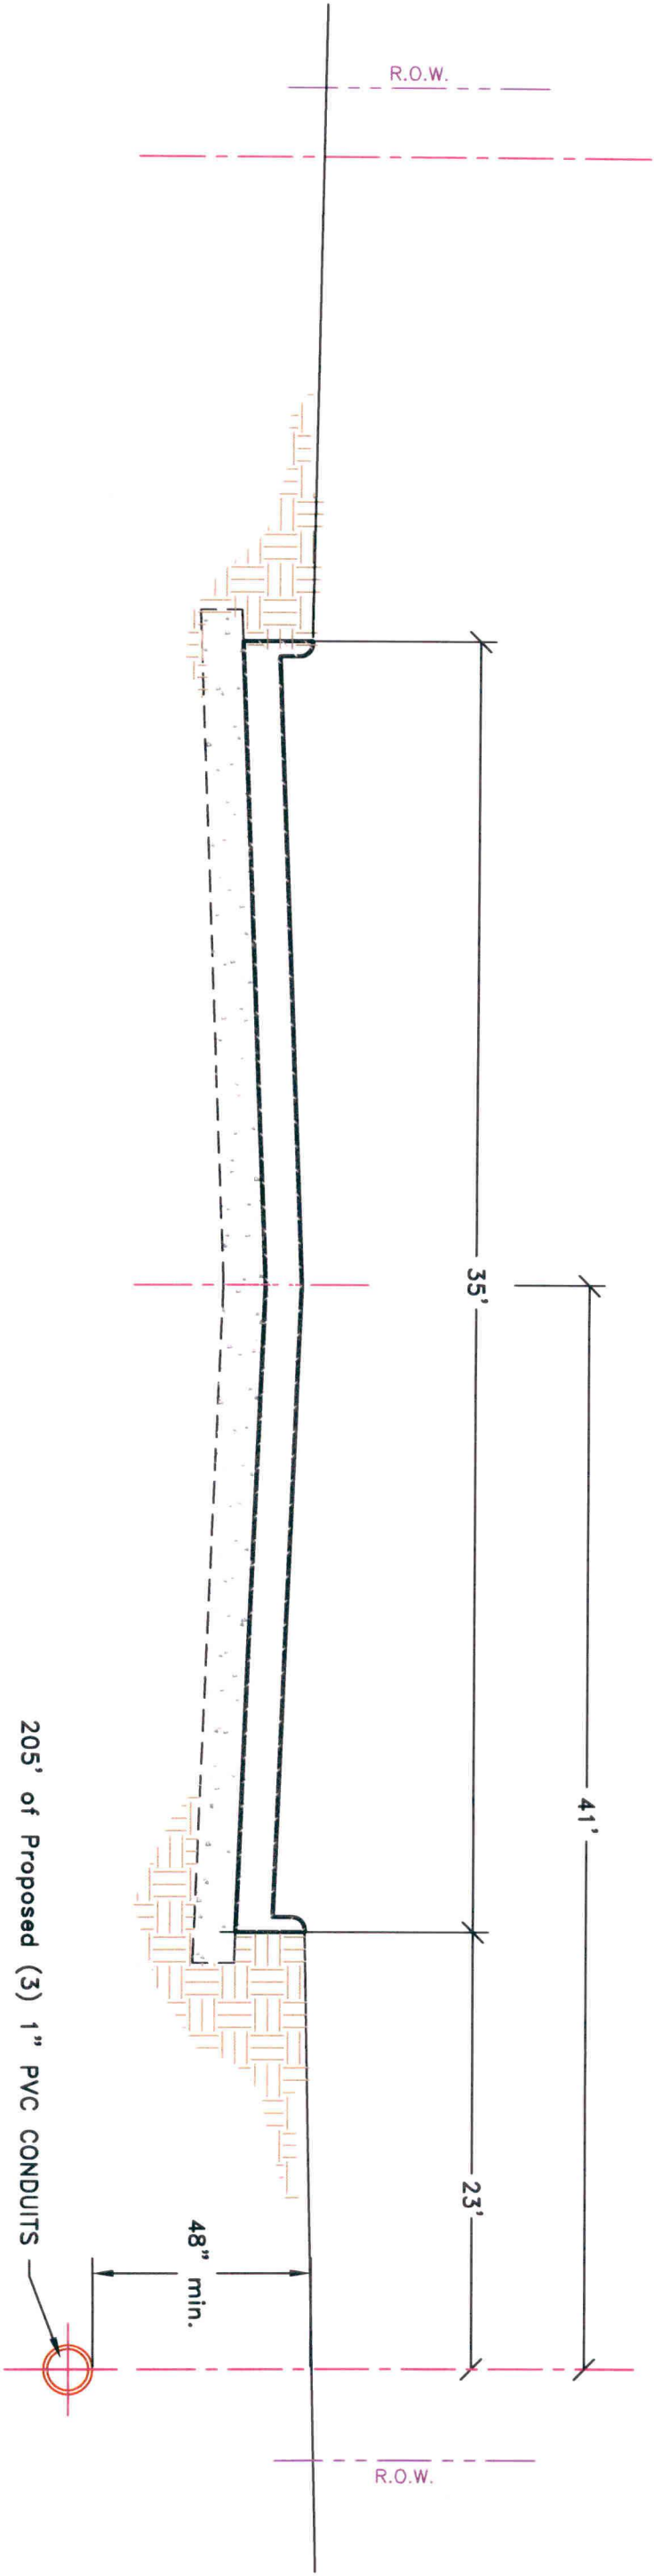


Approved By:

Symbol	Description	Revisions	<div><div><div></div><div>-N</div></div><div>Key Map # 565 H & 566 E</div></div>			<div><div><div><div></div><div>P</div></div><div>PHONOSCOPE</div></div></div>		<div>JOB# 1212-530</div> <div>Notice of Proposed Utility Installation</div> <div>Proposed Underground Wireline Installation</div> <div>Cross Section / Profile</div>
--------	-------------	-----------	--	--	--	---	--	--

General Notes:

- 1) Surface to be restored to its original condition in compliance with Fort Bend County Standards.

SECTIONAL VIEW 'A'
Farmer Road

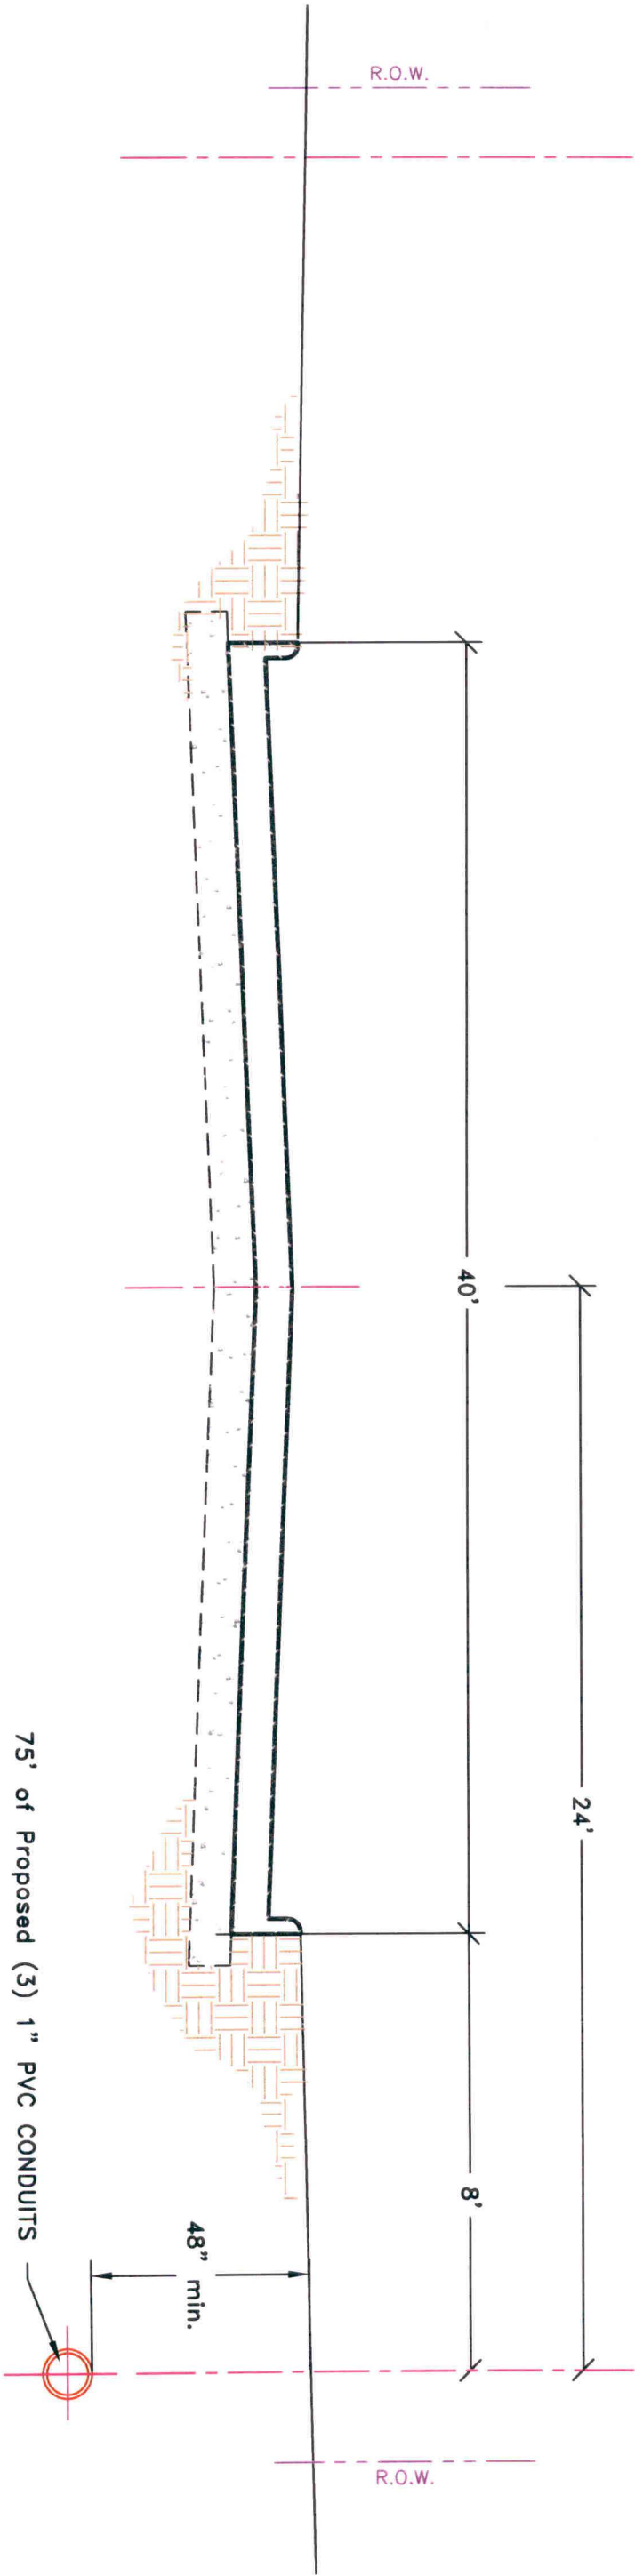

Approved By:

Symbol	Description	Revisions	Key Map # 565 H & 566 E		
uc	(3) 1" PVC Conduit Encasing Fiber Optic Cable Underground		<div><div><div></div><div>-N</div></div><div>PHONOSCOPE</div></div>		
			Drawn By: Pat Eilenfeldt	Scale: N.T.S.	Date: 03/15/2013
			JOB# 1212-530		
			Notice of Proposed Utility Installation		
			Proposed Underground Wireline Installation		
			Cross Section / Profile		
			3 of 4 W.O. # 60715		
			Confidential and Proprietary		


A diagram showing a vertical post with a horizontal crossbar. A diagonal line passes through the post and crossbar. Arrows on the diagonal line indicate a path starting from the top left, going down and to the right, then up and to the right, then down and to the right, and finally up and to the right.





Approved By:

1) Contractor will need to use parking lane or side of street for equipment, but shall not obstruct flow of traffic or close street without proper notice submitted to the Fort Bend County Engineers for review and approval.

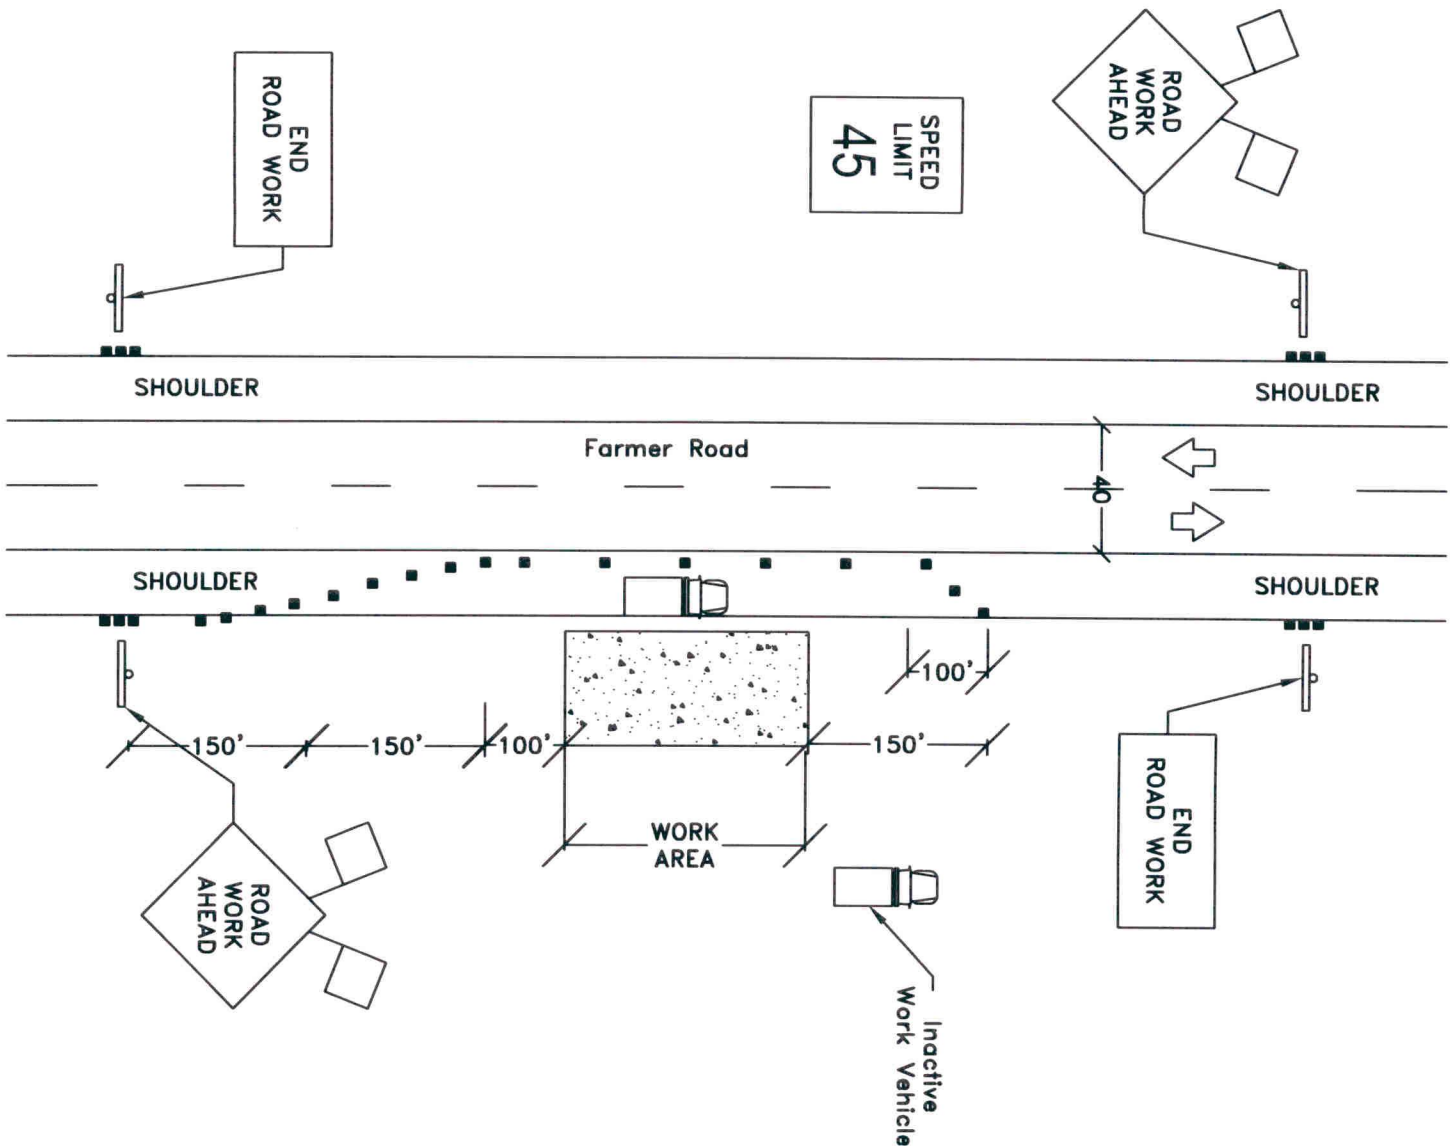No Traffic Obstruction



Approved By:

Symbol	Description	Revisions	Key Map: 565 H & 566 E		
					
					
			Confidential and Proprietary		

Drawn By: Pat Eilenfeldt	Scale: N.T.S.	Date: 03/18/2013
JOB# 1212-530		
Notice of Proposed Utility Installation		
Proposed Underground Wireline Installation		
Typical Traffic Control Plan		
W. O.# 60715		