

92

REVIEW BY FORT BEND COUNTY COMMISSIONERS COURT

On this 02 day of APRIL, 2013, Commissioners Court
came on to be heard and reviewed the accompanying notice
of AT & T

Job Location WILLIAMS WAY BOULEVARD, GOLFVIEW DRIVE, RABBS BAYOU

Dated 03/25/13 Bond No. CH1-001686693-01, Permit No. 84321
to make use of certain Fort Bend County property subject to, "A Revised Order
Regulating the Laying, Construction, Maintenance, and Repair of Buried Cables,
Conduits, and Pole Lines, In, Under, Across or Along Roads, Streets, Highways, and
Drainage Ditches in Fort Bend County, Texas, Under the Jurisdiction of the
Commissioners Court of Fort Bend County, Texas," as passed by the Commissioners
Court of Fort Bend County, Texas, date the 3rd day of August, 1987, recorded in
Volume _____ of the Minutes of the Commissioners Court of Fort Bend County,
Texas, to the extent that such order is not inconsistent with Article 1436a, Vernon's
Texas Civil Statutes. Upon Motion of Commissioner meyers, seconded
by Commissioner Probst, duly put and carried, it is ORDERED,
ADJUGED AND DECREED that said notice of said above purpose is hereby
acknowledged by the Commissioners Court of Fort Bend County, Texas, and that said
notice be placed on record according to the regulation order thereof.

Notes:

1. Evidence of review by the Commissioners Court must be kept on the job site
and failure to do so constitutes grounds for job shutdown.
2. Written notices are required:
 - a. 48 hours in advance of construction start up, and
 - b. When construction is completed and ready for final inspection

Mail notices to: Permit Administrator
Fort Bend County Engineering
P.O. Box 1449
Rosenberg, Texas 77471
281-633-7500

3. This permit expires one (1) year from date of permit if construction has not
commenced.

By

[Signature]
County Engineer

By

[Signature]
Drainage District Engineer/Manager

Presented to Commissioners Court
and approved.

Recorded in Volume 4-2-13
Minutes of Commissioners Court.

Clerk of Commissioners Court

By [Signature]
Deputy

COUNTY OF FORT BEND

Engineering Department

P.O. BOX 1449
Rosenberg, Texas 77471-1449

Johnny Ortega
Permit Administrator

1124 Blume Road
Phone: (281) 341-7500

PERMIT APPLICATION REVIEW FORM FOR CABLE, CONDUIT, AND POLE LINE ACTIVITY IN FORT BEND COUNTY

PERMIT NO. 084321

The following "Notice of Proposed Cable, Conduit, and/or Pole Line activity in Fort Bend County" and accompanying attachments have been reviewed and the notice conforms to appropriate regulations set by Commissioner's Court of Fort Bend County, Texas.


- X (1) Complete Application Form.
- X a. Name of road, street, and/or drainage ditch affected.
 - X b. Vicinity map showing course of direction.
 - X c. Plans and specifications.

- X (2) Bond:
- District Attorney, approval when applicable.
 - X Perpetual bond currently posted.
No. CH1-001686693-01
Amount \$25,000.00
 - Performance bond submitted.
No.
Amount
 - Cashier's Check.
No.
Amount


- (3) Verbal permission given for emergencies, to start construction before approved in Commissioner's Court.

 Precinct Engineer Acknowledgment Date

 Precinct Commissioner Acknowledgment Date

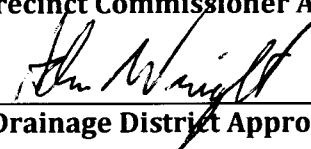- (4) 
Drainage District Approval when applicable

We have reviewed this project and agree it meets minimum requirements.

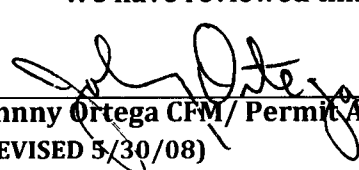
Johnny Ortega CFM/ Permit Administrator
(REVISED 5/30/08)

03/20/2013
Date

NOTICE OF PROPOSED CABLE, CONDUIT AND/OR POLE LINE ACTIVITY
IN, UNDER, ACROSS OR ALONG ROADS, STREETS, HIGHWAYS AND DRAINAGE DITCHES
IN FORT BEND COUNTY

APPLICANT'S JOB NO. 8970519
PERMIT No. 84321 PCT. No. 1
BOND No. CHI-00/686643-01

Formal notice is hereby given that AT+T
proposes to lay, construct, maintain and/or repair cable, conduit and/or pole line, in, under,
across, or along roads, streets, highways and drainage ditches in Fort Bend County, as follows:

In, Under, or Across Roads and/or Drainage Ditches

Road or Ditch Name	Distance & Direction From Nearest Intersection	Length of Crossing	Type of Construction Bored: Jacked: Driven: Cased
WILLIAMS WAY	100' W OF GOLFVIEW DR	105'	X : : :
WILLIAMS WAY	130' E OF GOLFVIEW DR	105'	X : : :
GOLFVIEW DR	250' NE OF BELMONT	70'	: : : : AERIAL ON EXISTING POLES

Along Roads and/or Drainage Ditches

Road or Ditch Name	Distance & Direction From Nearest Intersection	To	Distance
GOLFVIEW DR	PAR LANE	270' N.E. OF BELMONT	820' BORED
GOLFVIEW DR	250' N.E. OF BELMONT	612' N.E. OF BELMONT	422' AERIAL ON EXISTING POLES

General Description

RELOCATE AT+T CABLES FOR THE FT. BEND CO. GOLFVIEW DR WIDENING PROJ.

The location and description of the proposed installation and appurtenances is more fully shown on the attached detail drawings. The laying, construction, maintenance and/or repair of the proposed installation shall be subject to "A Revised Order Regulating the Laying, Construction, Maintenance and/or Repair of Cables, Conduits, and/or Pole Lines, in, Under, Across, or Along Roads, Streets, Highways and Drainage Ditches in Fort Bend County, Texas, Under the Jurisdiction of the Commissioners Court of Fort Bend County, Texas," as passed by Commissioners Court of Fort Bend County, Texas, dated the 3rd day of August 1987, recorded in Volume 539 of the Minutes of the Commissioners Court of Fort Bend County, Texas.

ATTN:
SCOTT WIEGHAT
281-238-3607

Written notices are required: 1) 48 hours in advance of start of construction and
2) when construction is complete and ready for final inspection.

Mail to: Permit Administrator/Fort Bend County Engineering
P.O. Box 1449, Rosenberg, TX 77471.

Violation of requirements shall constitute grounds for job shut down.

COMPANY NAME: AT+T

AGENT and/or OWNER

Mike Trzeciak
(Signature)

NAME & TITLE MIKE TRZECIAK/MGR. OSP ENGR.
(Please Print)

DATE 2-28-2013

ADDRESS 1110 LOUISE ST.
(Street/P.O. Box)

ROSENBERG TX 77471
City State Zip

TELEPHONE NO: 281-341-4311
(accessible 24 hrs/day, 7 days/week)

Does project
comply with Fort
Bend County
Outdoor Lighting
Ordinance?

Yes (X)

No ()

SEE
DRAWINGS
9 THRU 12
ATTACHED




PERMIT DRAWING

FT BEND COUNTY

IF QUESTIONS CALL AT&T ENGR. MIKE TRZECIAK 281-341-4311

LEGEND

- B — PROPOSED AT&T BURIED CABLE
- B — EXISTING AT&T BURIED CABLE
- * * * CABLE * * * ABANDONED AT&T CABLE
- EDP — FENCE
- EDP — EDGE OF PAVEMENT
- ⊠ EXISTING AT&T PEDESTAL

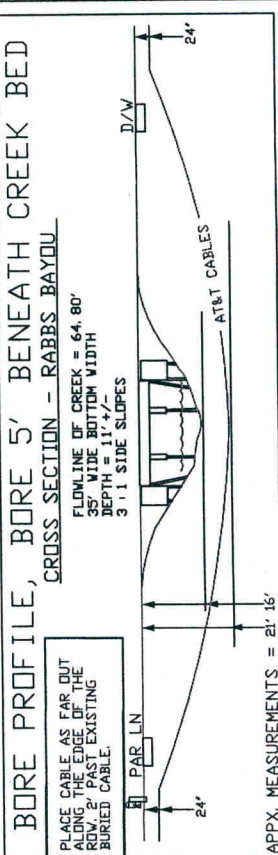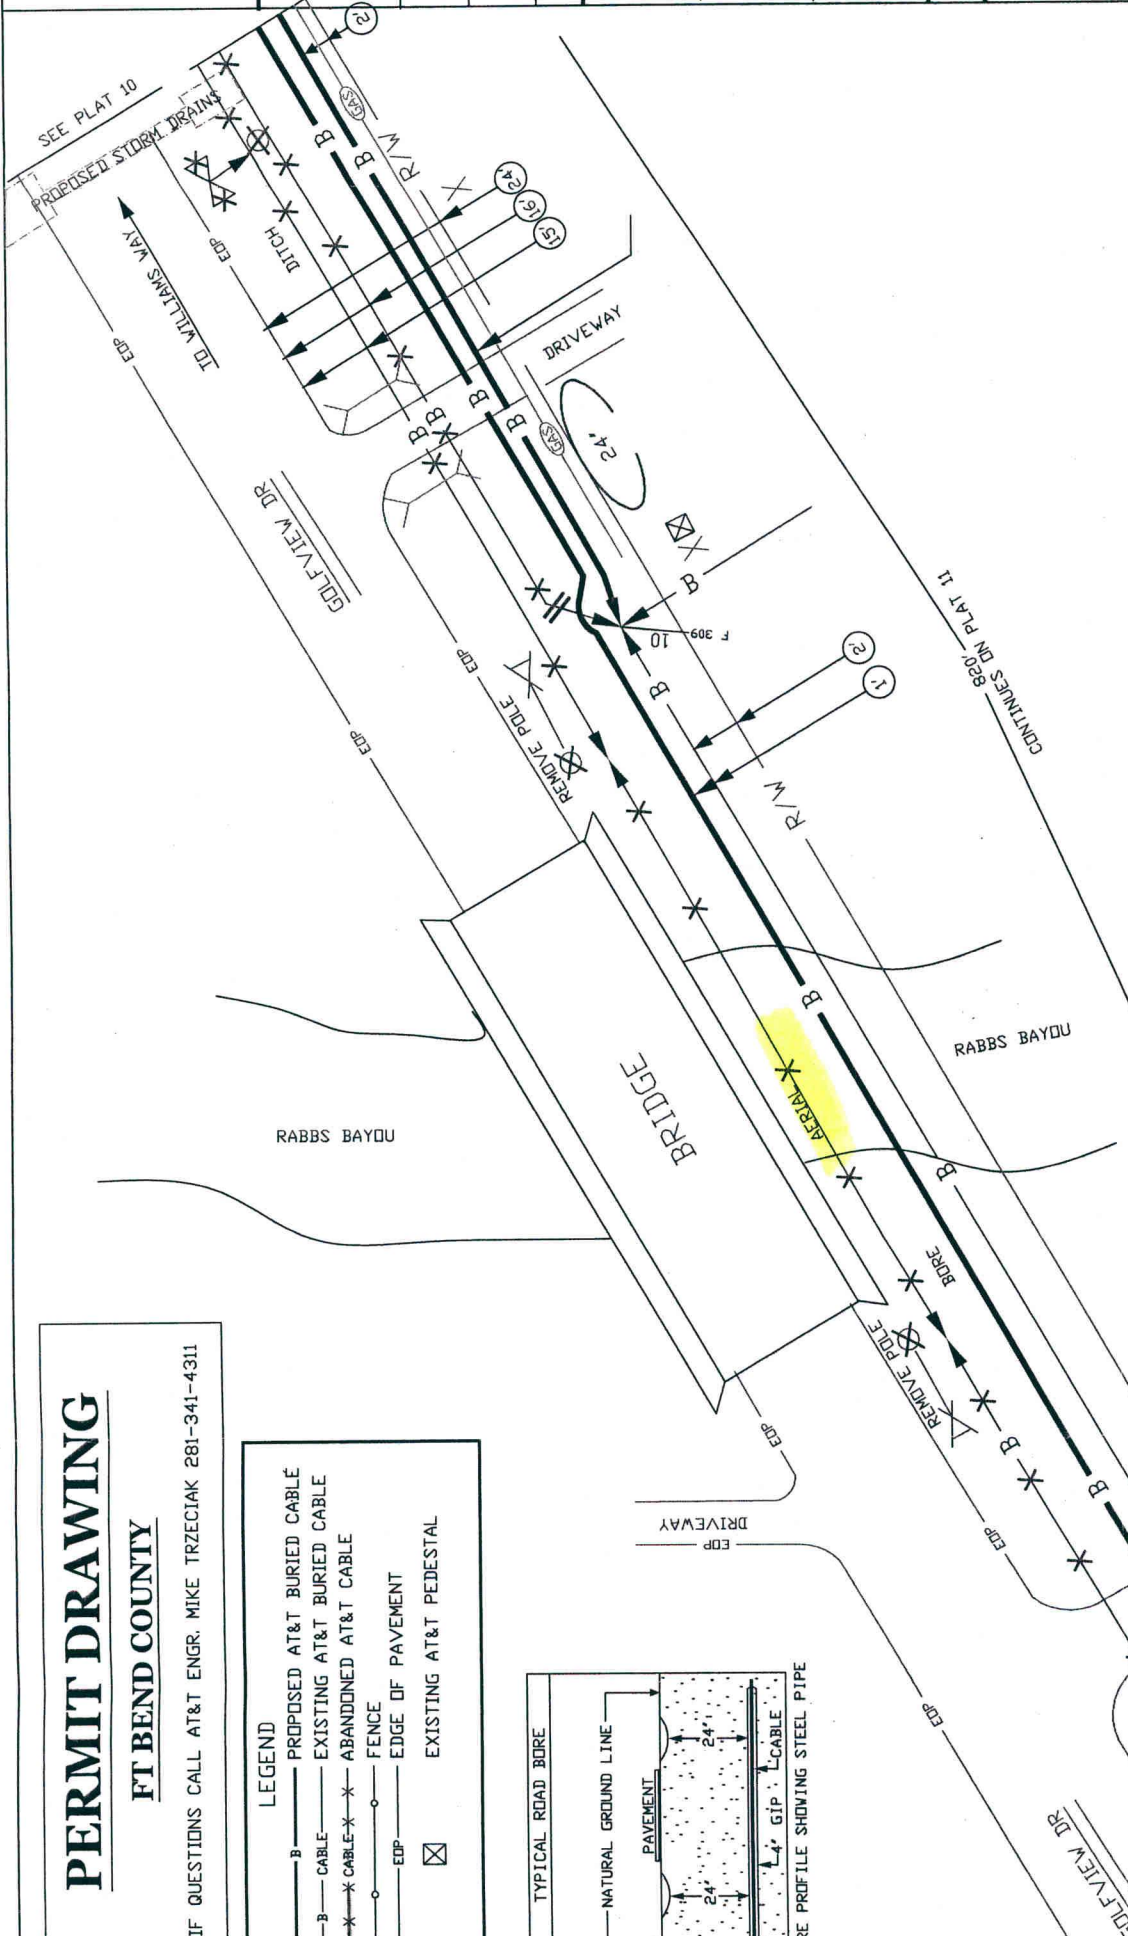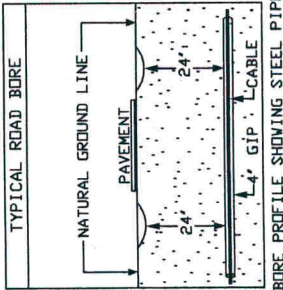

SPECIAL CIRCUITS 6203 FORWARDED PERMIT REQUIRED	N N N	NORTH ARROW
OPERATING RANGE OF JOB STEPS TASK _____ TO _____		
MERC 45H		
TRANSMISSION ZONE RZ 13 CZ 9 TAPER CODE 130402		
CAUTION HIGH VOLTAGE KV 13.00 AERIAL Y BURIED N		
HIGHWAY PERMIT NO.		
UTILITY CO. CENT - CENTER POINT REP NAME REP TEL NO. POLE CONTACTS (+) 0 (-) 0		
UTILITY CO. REP NAME REP TEL NO. POLE CONTACTS (+) 0 (-) 0		
UTILITY CO. REP NAME REP TEL NO. POLE CONTACTS (+) 0 (-) 0		
PROJECT NO 8970519		
TOT. PRINTS 12 PRINT NO. 9 NPA/NNX: 281-232 PRT: 281232 EXCH. RICH-ROSE TAX DIST. FG010 GEO LOC. W89232 ENGR. MT DRAWNMT TELEPHONE NO. (281) 341-4311 REC. REF. 232-270-28 MAP REF. FB 605 H SCALE NONE ISSUE DATE PROJ TITLE GOLFVIEW DR IMPROVEMENTS REV. NUMBER DATE REV.		



PERMIT DRAWING

FT BEND COUNTY


IF QUESTIONS CALL AT&T ENGR. MIKE TRZECIAK 281-341-4311

LEGEND

- B — PROPOSED AT&T BURIED CABLE
- B — CABLE — EXISTING AT&T BURIED CABLE
- * — CABLE * — ABANDONED AT&T CABLE
- — FENCE
- — EDGE OF PAVEMENT
- ☒ — EXISTING AT&T PEDESTAL

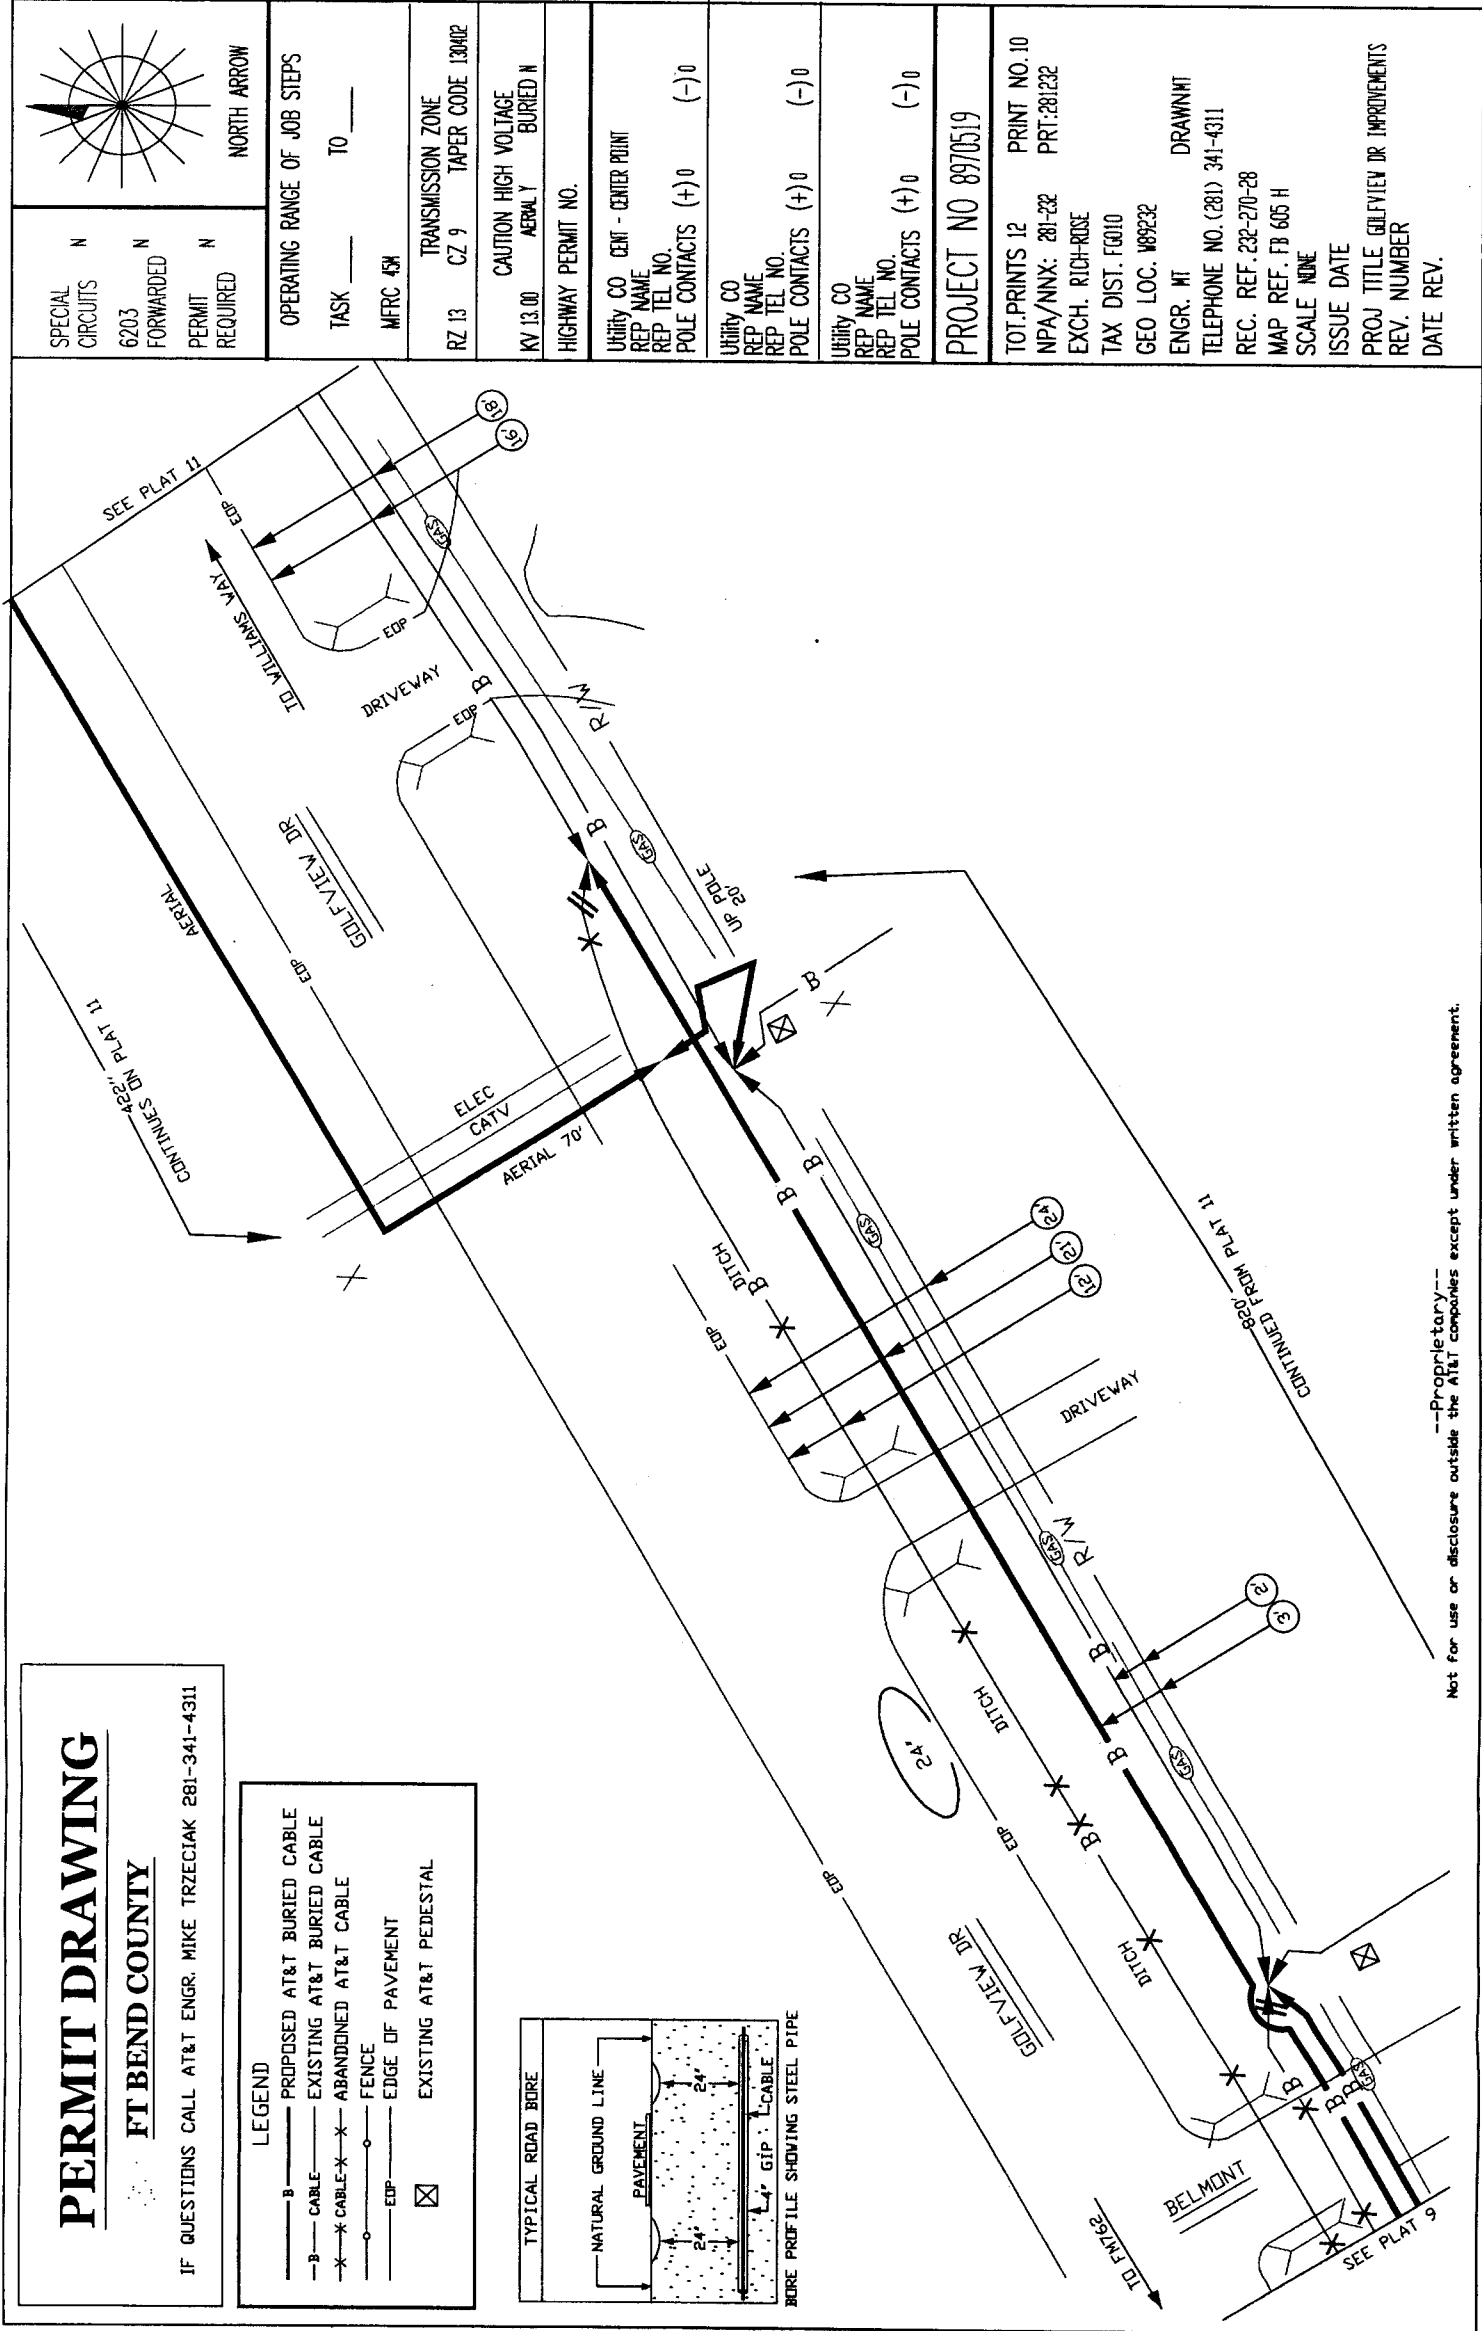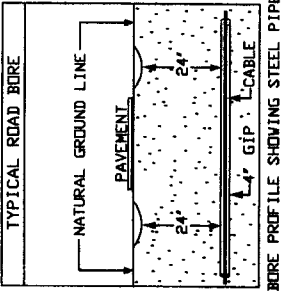

SPECIAL
CIRCUITS
6203
FORWARDED
PERMIT
REQUIRED

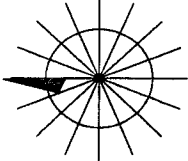

NORTH
ARROW

OPERATING RANGE OF JOB STEPS

TASK TO

MFRC 45H

TRANSMISSION ZONE
RZ 13 CZ 9 TAPER CODE 130402

CAUTION HIGH VOLTAGE
KV 13.00 AERIAL Y BURIED N

HIGHWAY PERMIT NO.


Utility CO CENT - CENTER POINT
REP NAME
REP TEL NO.
POLE CONTACTS (+) 0 (-) 0


Utility CO
REP NAME
REP TEL NO.
POLE CONTACTS (+) 0 (-) 0

Utility CO
REP NAME
REP TEL NO.
POLE CONTACTS (+) 0 (-) 0

PROJECT NO 8970519

TOT. PRINTS 12 PRINT NO. 10
NPA/NNX: 281-232 PRT: 281232
EXCH. RICH-ROSE
TAX DIST. FG010
GEO LOC. W89232
ENGR. MT DRAWN/MT
TELEPHONE NO. (281) 341-4311
REC. REF. 232-270-28
MAP REF. FB 605 H
SCALE NONE
ISSUE DATE
PROJ TITLE GILVIEW DR IMPROVEMENTS
REV. NUMBER
DATE REV.

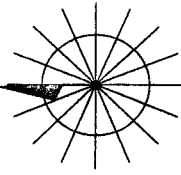SPECIAL CIRCUITS		N		NORTH ARROW
6203 FORWARDED		N		
PERMIT REQUIRED		N		
OPERATING RANGE OF JOB STEPS				
TASK _____ TO _____				
MFR: 45H				
TRANSMISSION ZONE				
RZ 13 CZ 9 TAPER CODE 13402				
CAUTION HIGH VOLTAGE				
KV 13.00 AERIAL Y BURIED N				
HIGHWAY PERMIT NO.				
UTILITY CO. CENT - CENTER POINT				
REP NAME _____				
REP TEL NO. _____				
POLE CONTACTS (+) 0 (-) 0				
UTILITY CO.				
REP NAME _____				
REP TEL NO. _____				
POLE CONTACTS (+) 0 (-) 0				
UTILITY CO.				
REP NAME _____				
REP TEL NO. _____				
POLE CONTACTS (+) 0 (-) 0				
PROJECT NO 8970519				
TOT. PRINTS 12 PRINT NO. 11				
NPA/NNX: 281-232 PRT: 281232				
EXCH. RICH-RUSE				
TAX DIST. EG010				
GEO LOC. W89232				
ENGR. MT DRAWN: MT				
TELEPHONE NO. (281) 341-4311				
REC. REF. 232-270-28				
MAP REF. FB 605 H				
SCALE NONE				
ISSUE DATE				
PROJ. TITLE GULFVIEW DR IMPROVEMENTS				
REV. NUMBER				
DATE REV.				

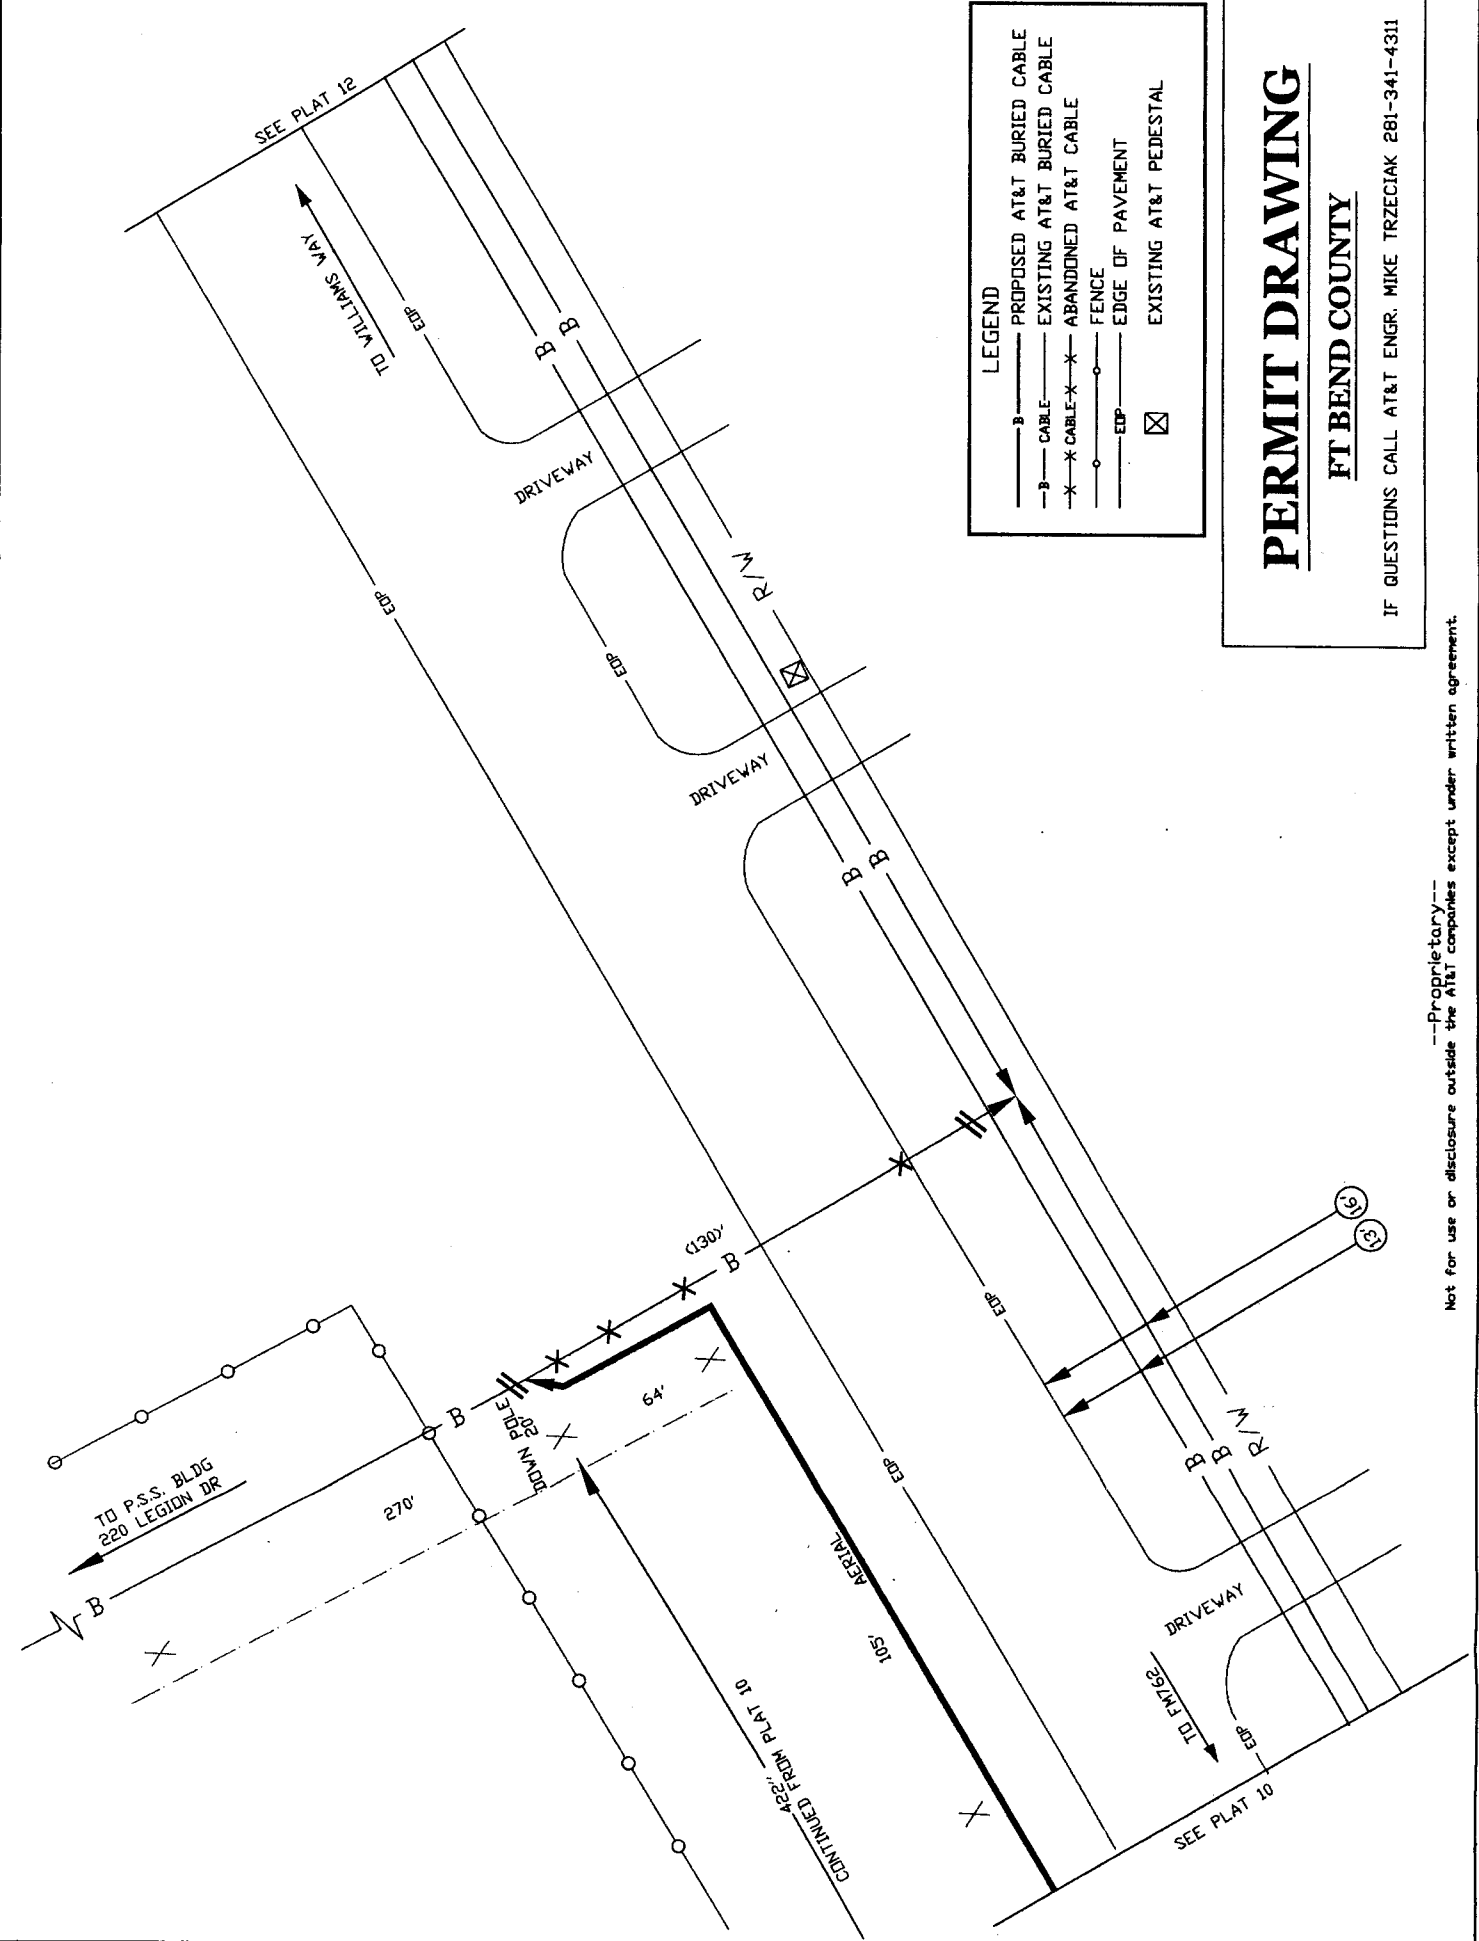

FT BEND COUNTY

TYPICAL ROAD BORE

NATURAL GROUND LINE

PAVEMENT

36"


36"

4" GAP

CABLE


STEEL PIPE

 PROPOSED AT&T BURIED CABLE
 EXISTING AT&T BURIED CABLE
 ABANDONED AT&T CABLE
 FENCE
 EDGE OF PAVEMENT
 EXISTING AT&T PEDESTAL

 

OPERATING RANGE OF JOB STEPS

DATE REV.

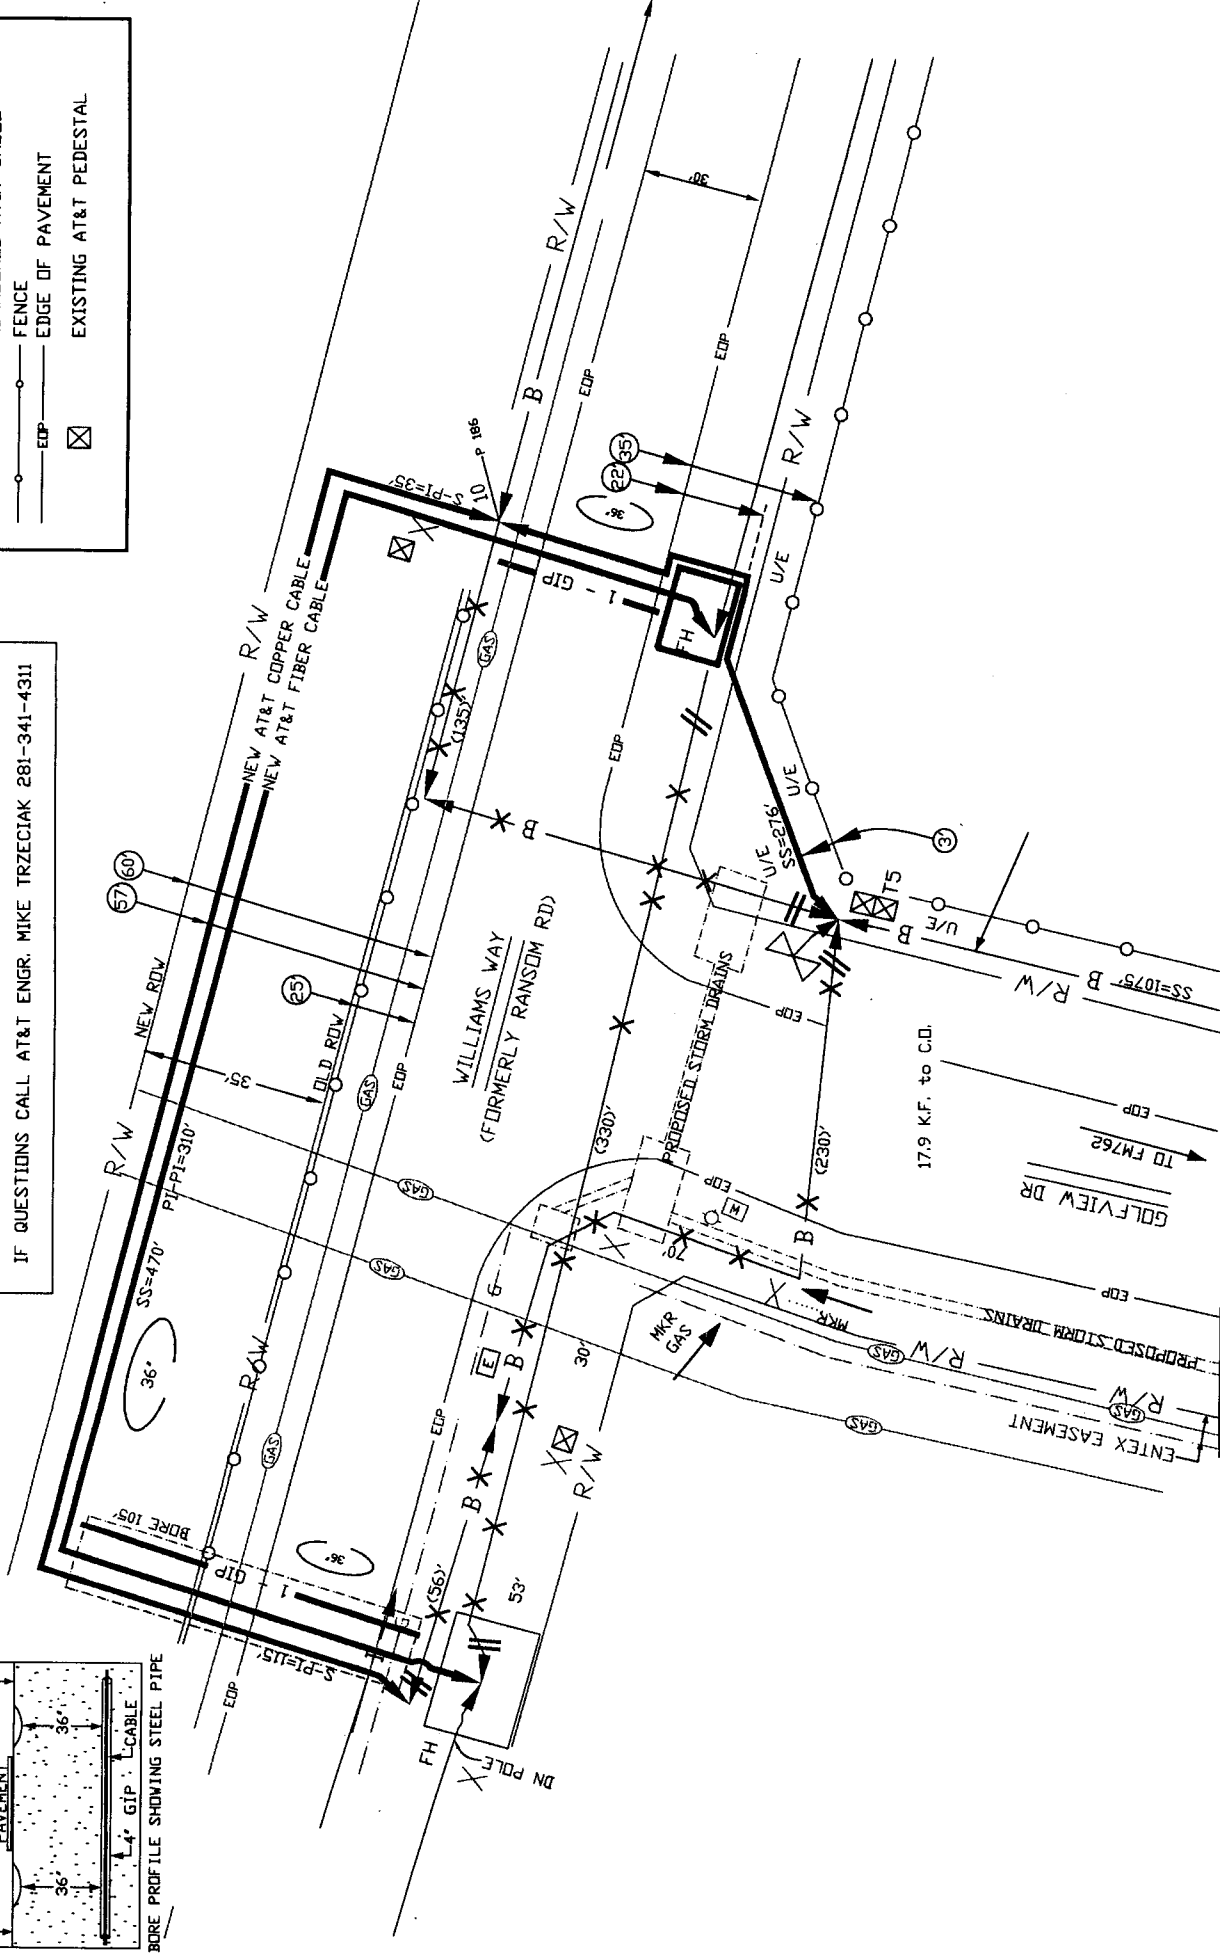

Not for use or disclosure outside the AIA companies except under written agreement.