

# REVIEW BY FORT BEND COUNTY COMMISSIONERS COURT

11K

On this 23 day of APRIL, 2013, Commissioners Court  
came on to be heard and reviewed the accompanying notice  
of PHONOSCOPE, LLC

Job Location GRAND CORNER DRIVE

Dated 04/16/13 Bond No. 103827669, Permit No. 84342  
to make use of certain Fort Bend County property subject to, "A Revised Order  
Regulating the Laying, Construction, Maintenance, and Repair of Buried Cables,  
Conduits, and Pole Lines, In, Under, Across or Along Roads, Streets, Highways, and  
Drainage Ditches in Fort Bend County, Texas, Under the Jurisdiction of the  
Commissioners Court of Fort Bend County, Texas," as passed by the Commissioners  
Court of Fort Bend County, Texas, date the 3<sup>rd</sup> day of August, 1987, recorded in  
Volume \_\_\_\_\_ of the Minutes of the Commissioners Court of Fort Bend County,  
Texas, to the extent that such order is not inconsistent with Article 1436a, Vernon's  
Texas Civil Statutes. Upon Motion of Commissioner Meyers, seconded  
by Commissioner Patterson, duly put and carried, it is ORDERED,  
ADJUDGED AND DECREED that said notice of said above purpose is hereby  
acknowledged by the Commissioners Court of Fort Bend County, Texas, and that said  
notice be placed on record according to the regulation order thereof.

## Notes:

1. Evidence of review by the Commissioners Court must be kept on the job site  
and failure to do so constitutes grounds for job shutdown.
2. Written notices are required:
  - a. 48 hours in advance of construction start up, and
  - b. When construction is completed and ready for final inspection

Mail notices to: Permit Administrator  
Fort Bend County Engineering  
P.O. Box 1449  
Rosenberg, Texas 77471  
281-633-7500

3. This permit expires one (1) year from date of permit if construction has not  
commenced.

By Louis L. Hood 4/23/13  
County Engineer  
Assistant

By \_\_\_\_\_  
Drainage District Engineer/Manager

Presented to Commissioners Court  
and approved.  
Recorded in Volume 4-23-13  
Minutes of Commissioners Court.

Clerk of Commissioners Court  
By Sherry Aiken  
Deputy



# COUNTY OF FORT BEND

## Engineering Department

P.O. BOX 1449  
Rosenberg, Texas 77471-1449

Johnny Ortega  
Permit Administrator

1124 Blume Road  
Phone: (281) 341-7500


### PERMIT APPLICATION REVIEW FORM FOR CABLE, CONDUIT, AND POLE LINE ACTIVITY IN FORT BEND COUNTY

PERMIT NO. 084242

The following "Notice of Proposed Cable, Conduit, and/or Pole Line activity in Fort Bend County" and accompanying attachments have been reviewed and the notice conforms to appropriate regulations set by Commissioner's Court of Fort Bend County, Texas.

- X   (1) Complete Application Form.
- X   a. Name of road, street, and/or drainage ditch affected.
- X   b. Vicinity map showing course of direction.
- X   c. Plans and specifications.
- X   (2) Bond:
- District Attorney, approval when applicable.
- X   Perpetual bond currently posted.
- No. 103827669
- Amount \$50,000.00
- Performance bond submitted.
- No.
- Amount
- Cashier's Check.
- No.
- Amount
- (3) Verbal permission given for emergencies, to start construction before approved in Commissioner's Court.
- Precinct Engineer Acknowledgment    Date
- Precinct Commissioner Acknowledgment    Date
- (4)
- Drainage District Approval when applicable

We have reviewed this project and agree it meets minimum requirements.

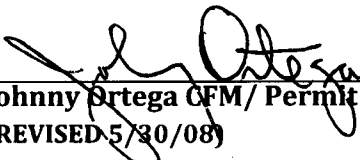  
Johnny Ortega CFM/ Permit Administrator  
(REVISED 5/30/08)

04/16/2013  
Date



**NOTICE OF PROPOSED CABLE, CONDUIT AND/OR POLE LINE ACTIVITY  
IN, UNDER, ACROSS OR ALONG ROADS, STREETS, HIGHWAYS AND DRAINAGE DITCHES  
IN FORT BEND COUNTY**

APPLICANT'S JOB NO. 0113-100  
 PERMIT No. 84342 PCT. No. 3  
 BOND No. 103827669

Formal notice is hereby given that \_\_\_\_\_  
 proposes to lay, construct, maintain and/or repair cable, conduit and/or pole line, in, under,  
 across, or along roads, streets, highways and drainage ditches in Fort Bend County, as follows:

**In, Under, or Across Roads and/or Drainage Ditches**

Road or Ditch Name	Distance & Direction From Nearest Intersection	Length of Crossing	Type of Construction			
			Bored:	Jacked:	Driven:	Cased

**Along Roads and/or Drainage Ditches**

Road or Ditch Name	Distance & Direction From Nearest Intersection	To	Distance	
GRAND CORNER DR	~ 55 FT. SOUTHEAST EXISTING UTILITY POLE	EXISTING UTILITY POLE	~ 55	
	# 1	# 2		

**General Description**

PROPOSE TO BORE AND INSTALL CONDUIT AND FIBER OPTIC CABLE  
 WITHIN THE RIGHT OF WAY OF GRAND CORNER DR.

The Location and description of the proposed installation and appurtenances is more fully shown on the attached detail drawings. The laying, construction, maintenance and/or repair of the proposed installation shall be subject to "A Revised Order Regulating the Laying, Construction, Maintenance and/or Repair of Cables, Conduits, and/or Pole Lines, In, Under, Across, or Along Roads, Streets, Highways and Drainage Ditches in Fort Bend County, Texas, Under the Jurisdiction of the Commissioners Court of Fort Bend County, Texas," as passed by Commissioners Court of Fort Bend County, Texas, dated the 3rd. day of August, 1987, recorded in Volume 639 of the Minutes of the Commissioners Court of Fort Bend County, Texas.

Written notices are required: 1) 48 hours in advance of start of construction and  
 2) when construction is complete and ready for final inspection.

Mail to: Permit Administrator/Fort Bend County Engineering  
 P.O. Box 1449, Rosenberg, TX 77471.

Violation of requirements shall constitute grounds for job shut down.

COMPANY NAME: PHONOSCOPE ENTERPRISE GRP.  
 AGENT and/or OWNER

(Signature)

NAME & TITLE HARRELL TAYLOR (AUTOCAD DRAFTER/  
 (Please Print) PERMIT COORDINATOR

DATE 4/10/2013

ADDRESS 6105 WESTLINE DR.  
 (Street/P.O. Box)

HOUSTON TEX 77036  
 City State Zip


TELEPHONE NO: (713) 272-4600  
 (accessible 24 hrs/day, 7 days/week)

Does project  
 comply with Fort  
 Bend County  
 Outdoor Lighting  
 Ordinance?




Yes ( )

No ( )

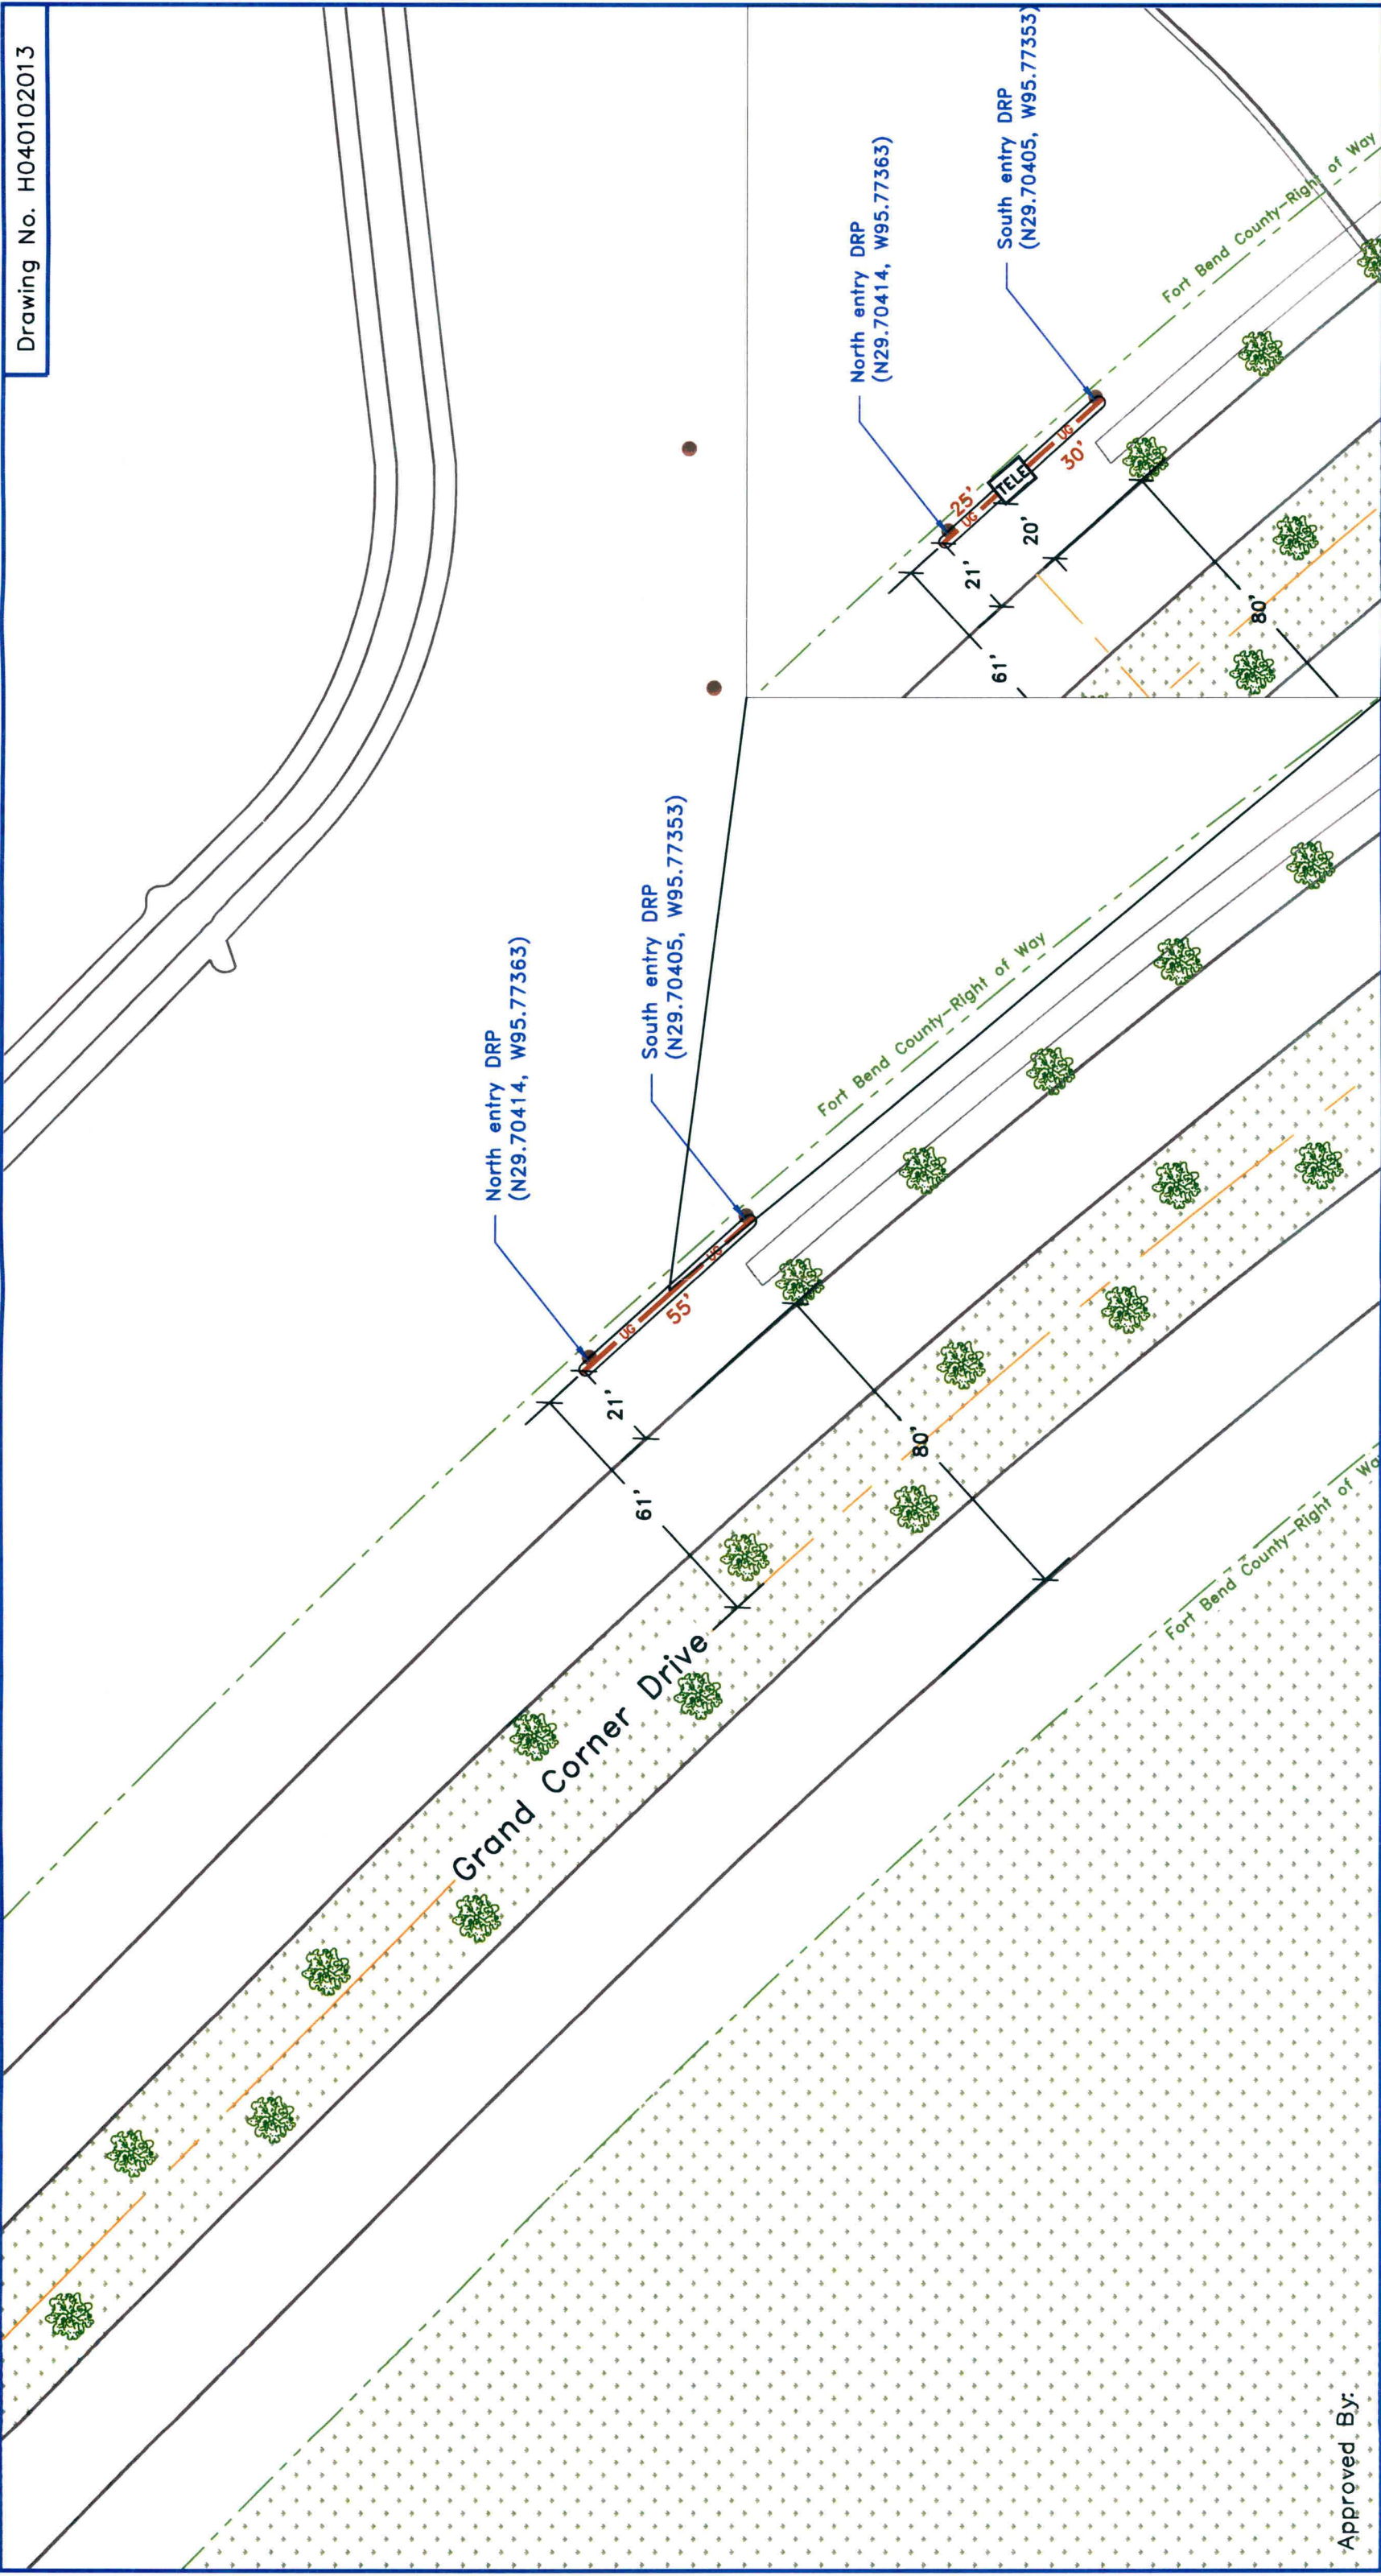



Approved By:

Symbol	Description	Revisions
	(1) 2" PVC conduit encasing Fiber Optic Cable underground.	
	Phonoscope Telephone Box	
	Existing Utility Pole	
		Confidential and Proprietary

## Revisions



Key Map: 525 F

Drawn By:  
Harrell Taylor

Scale:  
N.T.S.

Date: 04/10/2013



## PHONOSCOPE

JOB# 0113-100

# Notice of Proposed Utility Installation

Proposed Underground Wireline Construction

Site Plan—UG ROW of Grand Corner Dr.

1 of 3


W. O.# 60939



General Notes:

- 1) Surface to be restored to its original condition in compliance with Fort Bend County Standards.
- 2) Traffic Control Plan (1-1c) standards to be used as noted on page 3 (If Necessary).
- 3) Contractor shall provide and install Traffic Control Devices in conformance with Part VI of the Texas Manual on Uniform Traffic Control Devices. (TMUTCD- Latest Edition with Revisions) during construction.
- 4) No Lanes shall be blocked during construction.

SECTIONAL DETAIL "A"  
GRAND CORNER DRIVE  
(NORTHWEST VIEW)

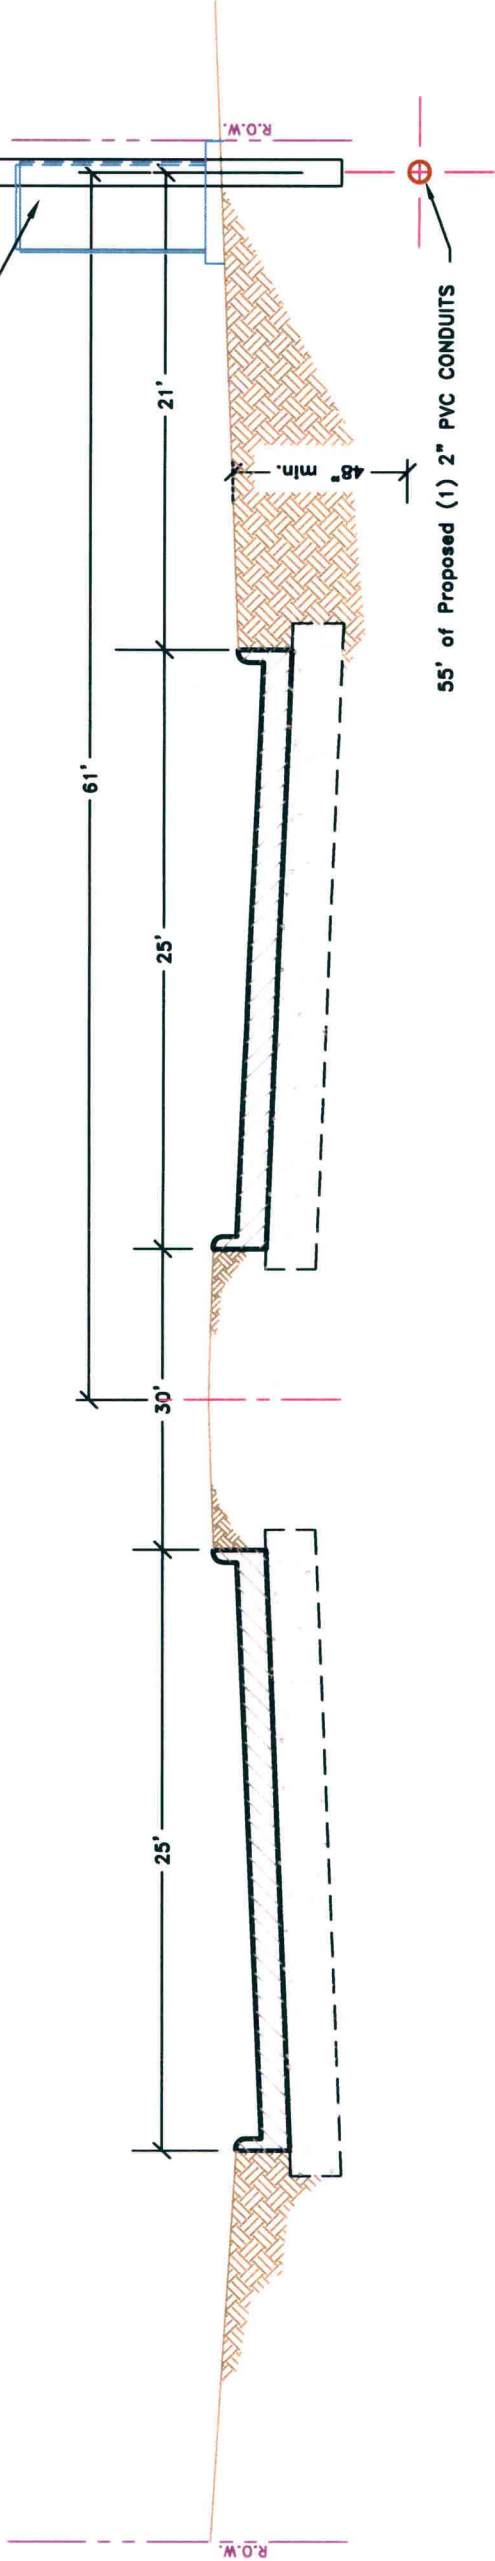

Approved By:

Symbol	Description	Revisions	Drawn By: Harrell Taylor			Date: 04/10/2013			JOB# 0113-100		
UG	(1) 2" PVC conduits encasing fiber optic cable underground @ a min. depth of 48" below existing grade		Scale:	N.T.S.					Notice of Proposed Utility Installation		
									Proposed Underground Wireline Construction		
									Cross Section-UG ROW along Grand Corner Dr.		
									2 of 3		
									W.O.# 60939		



