

11 N

REVIEW BY FORT BEND COUNTY COMMISSIONERS COURT

On this 23 day of APRIL, 2013, Commissioners Court came on to be heard and reviewed the accompanying notice of PHONOSCOPE, LLC.

Job Location WEST BELLFORT

Dated 04/10/13 Bond No. 103827669, Permit No. 84337 to make use of certain Fort Bend County property subject to, "A Revised Order Regulating the Laying, Construction, Maintenance, and Repair of Buried Cables, Conduits, and Pole Lines, In, Under, Across or Along Roads, Streets, Highways, and Drainage Ditches in Fort Bend County, Texas, Under the Jurisdiction of the Commissioners Court of Fort Bend County, Texas," as passed by the Commissioners Court of Fort Bend County, Texas, date the 3rd day of August, 1987, recorded in Volume _____ of the Minutes of the Commissioners Court of Fort Bend County, Texas, to the extent that such order is not inconsistent with Article 1436a, Vernon's Texas Civil Statutes. Upon Motion of Commissioner Mayers, seconded by Commissioner Patterson, duly put and carried, it is ORDERED, ADJUGED AND DECREED that said notice of said above purpose is hereby acknowledged by the Commissioners Court of Fort Bend County, Texas, and that said notice be placed on record according to the regulation order thereof.

Notes:

1. Evidence of review by the Commissioners Court must be kept on the job site and failure to do so constitutes grounds for job shutdown.
2. Written notices are required:
 - a. 48 hours in advance of construction start up, and
 - b. When construction is completed and ready for final inspection

Mail notices to: Permit Administrator
Fort Bend County Engineering
P.O. Box 1449
Rosenberg, Texas 77471
281-633-7500

3. This permit expires one (1) year from date of permit if construction has not commenced.

By Louis E. Hood 4/23/13
County Engineer
Assistant

By _____
Drainage District Engineer/Manager

Presented to Commissioners Court and approved.

Recorded in Volume 4-23-13
Minutes of Commissioners Court.

Clerk of Commissioners Court

By Sherry Fish
Deputy

**NOTICE OF PROPOSED CABLE, CONDUIT AND/OR POLE LINE ACTIVITY
IN, UNDER, ACROSS OR ALONG ROADS, STREETS, HIGHWAYS AND DRAINAGE DITCHES
IN FORT BEND COUNTY**

APPLICANT'S JOB NO. 1212-530 - W0-60719

PERMIT No. 84337 PCT. No. 4

BOND No. 103827669

Formal notice is hereby given that Phonoscope LLC
proposes to lay, construct, maintain and/or repair cable, conduit and/or pole line, in, under,
across, or along roads, streets, highways and drainage ditches in Fort Bend County, as follows:

In, Under, or Across Roads and/or Drainage Ditches

Road or Ditch Name	: Distance & Direction From Nearest Intersection	: Length of Crossing	: Type of Construction Bored: Jacked: Driven: Cased

Along Roads and/or Drainage Ditches

Road or Ditch Name	: Distance & Direction From Nearest Intersection	: To	: Distance
<u>West Bellfort St</u>	<u>: 580' West of Grand Pkwy</u>		<u>: 270'</u>

General Description

Bore & place 270' of (3) 1" PVC Conduit Encasing Fiber Optic Cable

The Location and description of the proposed installation and appurtenances is more fully shown on the attached detail drawings. The laying, construction, maintenance and/or repair of the proposed installation shall be subject to "A Revised Order Regulating the Laying, Construction, Maintenance and/or Repair of Cables, Conduits, and/or Pole Lines, In, Under, Across, or Along Roads, Streets, Highways and Drainage Ditches in Fort Bend County, Texas, Under the Jurisdiction of the Commissioners Court of Fort Bend County, Texas," as passed by Commissioners Court of Fort Bend County, Texas, dated the 3rd. day of August, 1987, recorded in Volume 639 of the Minutes of the Commissioners Court of Fort Bend County, Texas.

Written notices are required: 1) 48 hours in advance of start of construction and
2) when construction is complete and ready for final inspection.

Mail to: Permit Administrator/Fort Bend County Engineering
P.O. Box 1449, Rosenberg, TX 77471.

Violation of requirements shall constitute grounds for job shut down.

COMPANY NAME: Phonoscope LLC

AGENT and/or OWNER

Patricia Eilenfeldt
(Signature)

NAME & TITLE Patricia Eilenfeldt - Draftsman
(Please Print)

DATE 3/15/2013

ADDRESS 6105 Westline Dr
(Street/P.O. Box)


Houston TX 77036
City State Zip

TELEPHONE NO: 713-272-4600
(accessible 24 hrs/day, 7 days/week)

Does project
comply with Fort
Bend County
Outdoor Lighting
Ordinance?

Yes ()

No ()

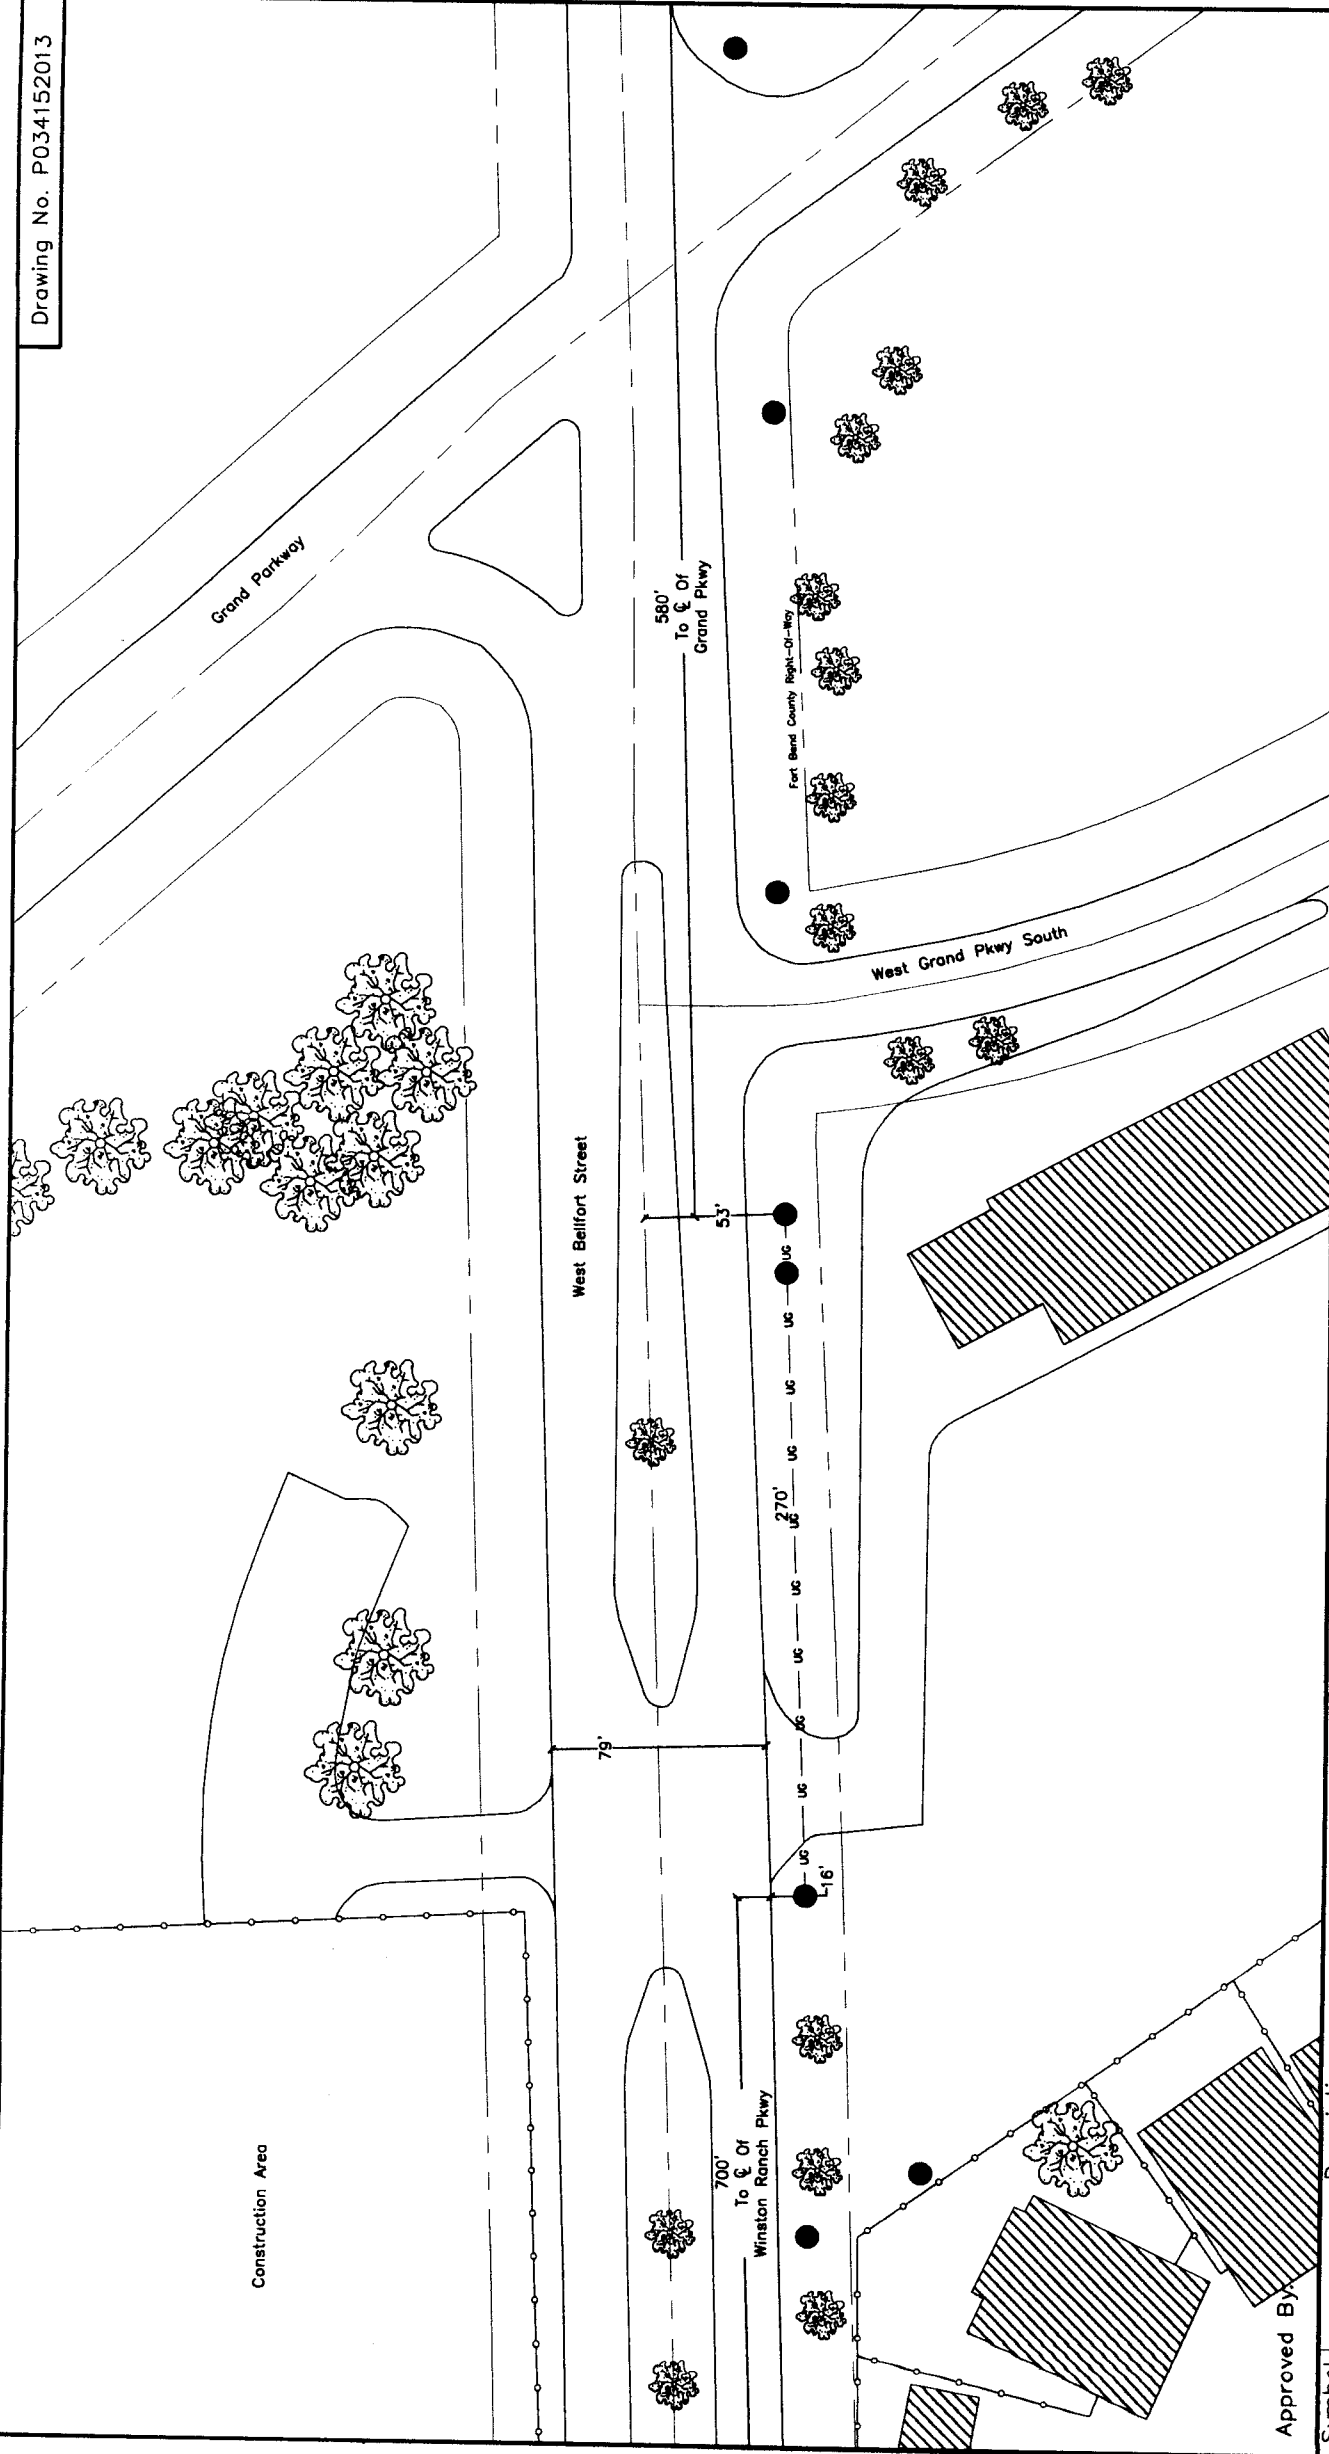

~~Approved By:~~

[illegible]

Revisions

Drawn By: Pat Eilenfeldt	Scale: N.T.S.	Date: 03/15/2013
-----------------------------	------------------	---------------------

JOB# 1212-530


Notice of Proposed Utility Installation
Proposed Underground Wireline Installation
Layout



PHONOCODE

Drawing No. P035152013

- 1) Surface to be restored to its original condition in compliance with Fort Bend County Standards.

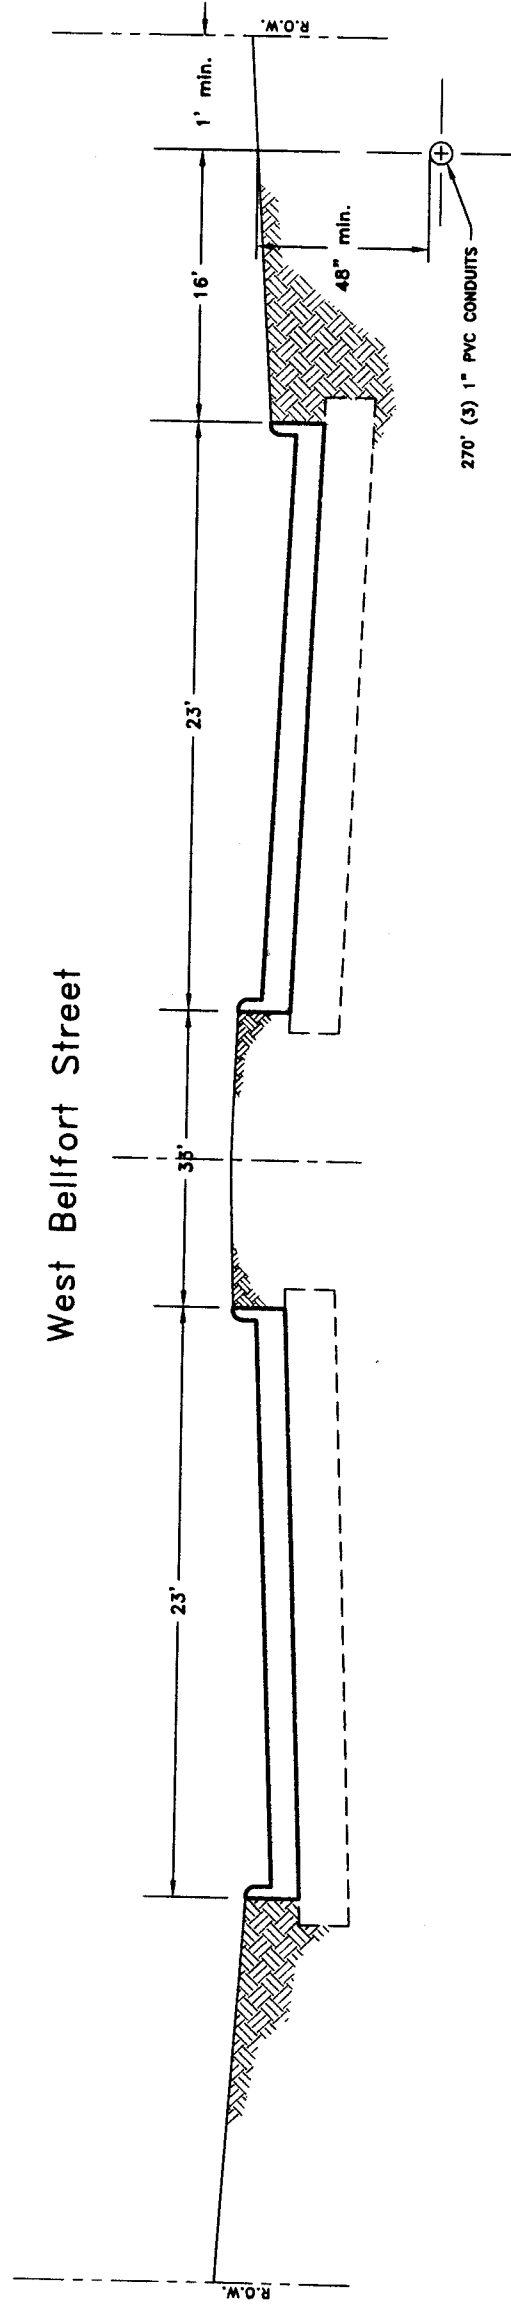

Approved By:

[illegible]

Drawn By: Pat Eilenfeldt	Scale: N.T.S.	Date: 03/15/2013
-----------------------------	------------------	---------------------




PHONOSCOPE



JOB# 1212-530

Notice of Proposed Utility Installation
Proposed Underground Wireline Installation
Cross Section / Profile

- 1) Contractor will need to use parking lane or side of street for equipment, but shall not obstruct flow of traffic or close street without proper notice submitted to the Fort Bend County Engineers for review and approval.

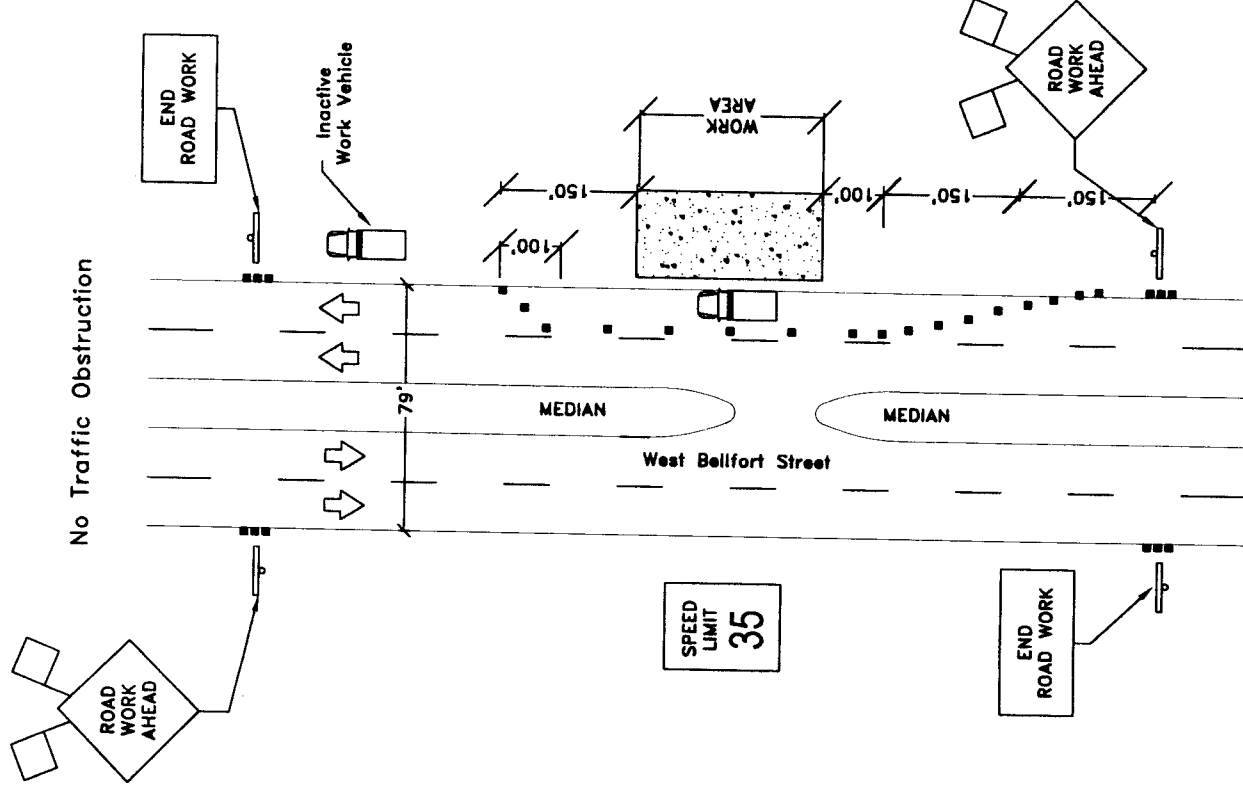

Approved By:

[illegible]

Drawn By: Pat Eilenfeldt	Scale: N.T.S.	Date: 03/18/2013
-----------------------------	------------------	---------------------



JOB# 1212-530

Notice of Proposed Utility Installation
Proposed Underground Wireline Installation
Typical Traffic Control Plan