

REVIEW BY FORT BEND COUNTY COMMISSIONERS COURT

12.4

On this 07 day of MAY, 2013, Commissioners Court came on to be heard and reviewed the accompanying notice of TACKLE CONSTRUCTION CO., INC.


Job Location ALDRIDGE DRIVE

Dated 04/23/13 Bond No. 55-207286, Permit No. 84348 to make use of certain Fort Bend County property subject to, "A Revised Order Regulating the Laying, Construction, Maintenance, and Repair of Buried Cables, Conduits, and Pole Lines, In, Under, Across or Along Roads, Streets, Highways, and Drainage Ditches in Fort Bend County, Texas, Under the Jurisdiction of the Commissioners Court of Fort Bend County, Texas," as passed by the Commissioners Court of Fort Bend County, Texas, date the 3rd day of August, 1987, recorded in Volume _____ of the Minutes of the Commissioners Court of Fort Bend County, Texas, to the extent that such order is not inconsistent with Article 1436a, Vernon's Texas Civil Statutes. Upon Motion of Commissioner Meyers, seconded by Commissioner Paterson, duly put and carried, it is ORDERED, ADJUGED AND DECREED that said notice of said above purpose is hereby acknowledged by the Commissioners Court of Fort Bend County, Texas, and that said notice be placed on record according to the regulation order thereof.

Notes:

1. Evidence of review by the Commissioners Court must be kept on the job site and failure to do so constitutes grounds for job shutdown.
 2. Written notices are required:
 - a. 48 hours in advance of construction start up, and
 - b. When construction is completed and ready for final inspection
- Mail notices to: Permit Administrator
Fort Bend County Engineering
P.O. Box 1449
Rosenberg, Texas 77471
281-633-7500
3. This permit expires one (1) year from date of permit if construction has not commenced.

By

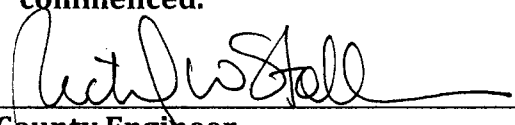
County Engineer

By

Drainage District Engineer/Manager

Presented to Commissioners Court and approved.

Recorded in Volume 5-7-13
Minutes of Commissioners Court.

Clerk of Commissioners Court

By Sherry Fick
Deputy

**PERFORMANCE BOND COVERING ALL CABLE, CONDUIT AND/OR POLE LINE
ACTIVITY IN, UNDER, ACROSS OR ALONG FORT BEND COUNTY ROADS**

AUTHORIZED

BOND NO 55-207286

THE STATE OF TEXAS §

KNOW ALL MEN BY THESE PRESENTS:

COUNTY OF FORT BEND §

THAT WE, Tackle Construction Co., Inc. whose address is 3915 Bermuda Brookshire, Texas, hereinafter called the Principal, and United Fire & casualty Co., a Corporation existing under and by virtue of the laws of the State of Iowa and authorized to do an indemnifying business in the State of Texas, and whose principal office is located at 118 Second Ave. SE, whose officer residing in the State of Texas, authorized to accept service in all suits and actions brought within said State is Iowa and whose address is 118 Second Ave., SE, hereinafter called the Surety, and held and firmly bound unto, Robert E. Hebert, County Judge of Fort Bend County, Texas, or his successors in office, in the full sum of Five Thousand Dollars Dollars (\$ 5,000) current, lawful money of the United States of America, to be paid to said Robert E. Hebert, County Judge of Fort Bend County, Texas, or his successors in office, to which payment well and truly to be made and done, we, the undersigned, bind ourselves and each of us, our heirs, executors, administrators, successors, assigns, and legal representatives, jointly and severally, by these presents.

THE CONDITION OF THIS BOND IS SUCH THAT, WHEREAS, the above bounden principal contemplates laying, constructing, maintaining and/or repairing one or more cables, conduits, and/or pole lines in, under, across and/or along roads, streets and highways in the County of Fort Bend, and the State of Texas, under the jurisdiction of the Commissioners' Court of Fort Bend County, Texas, pursuant to the Commissioners' Court order adopted on the 1st day of December, A.D. 1980, recorded in Volume 13, of the Commissioners' Court Minutes of Fort Bend County, Texas, regulating same, which Commissioners' Court order is hereby referred to and made a part hereof for all purposes as though fully set out herein;

AND WHEREAS, the principal desires to provide Fort Bend County with a performance bond covering all such cable, conduit and/or pole line activity;

NOW, THEREFORE, if the above bounden principal shall faithfully perform all its cable, conduit and/or pole line activity (including, but not limited to the laying, construction, maintenance and/or repair of cables, conduits and/or pole lines) in, under, across and/or along roads, streets and highways in the County of Fort Bend and State of Texas, under the jurisdiction of the Commissioners Court of Fort Bend County, Texas, pursuant to and in accordance with minimum requirements and conditions of the above mentioned Commissioners' Court order set forth and specified to be by said principal done and performed, at the time and in the manner therein specified, and shall pay over and make good and reimburse Fort Bend County, all loss and damages which Fort Bend County may sustain by reason of any failure or default on the part of said principal, then this obligation shall be null and void, otherwise to remain in full force and effect.

This bond is payable at the County Courthouse in the County of Fort Bend and State of Texas.

It is understood that at any time Fort Bend County deems itself insecure under this bond, it may require further and/or additional bonds of the principal.

EXECUTED this 18th day of April, 2013.

Tackle Construction Co. Inc.
PRINCIPAL

BY 

United Fire & Casualty Co.
SURETY

BY  Mark Thurmond



CERTIFIED COPY OF POWER OF ATTORNEY

(Original on file at Home Office of Company - See Certification)

KNOW ALL PERSONS BY THESE PRESENTS, That United Fire & Casualty Company, a corporation duly organized and existing under the laws of the State of Iowa, and United Fire & Indemnity Company, a corporation duly organized and existing under the laws of the State of Texas (herein collectively called the Companies), and having its principal office in Cedar Rapids, State of Iowa, does make, constitute and appoint AL THURMOND II, OR MARK THURMOND, BOTH INDIVIDUALLY of HOUSTON TX


Its true and lawful Attorney(s)-in-Fact with power and authority hereby conferred to sign, seal and execute in its behalf all lawful bonds, undertakings and other obligatory instruments of similar nature as follows: All bonds not to exceed \$10,000,000.00 and to bind the Companies thereby as fully and to the same extent as if such instruments were signed by the duly authorized officers of the Companies and all the acts of said Attorney, pursuant to the authority hereby given are hereby ratified and confirmed. The Authority hereby granted is continuous and shall remain in full force and effect until revoked by UNITED FIRE & CASUALTY COMPANY AND UNITED FIRE & INDEMNITY COMPANY.

This power of Attorney is made and executed pursuant to and by authority of the following By-Law duly adopted by Board of Directors of the United Fire & Casualty Company April 18, 1973 and pursuant to and by the authority of the following resolution adopted by the Board of Directors of United Fire & Indemnity Company January 28, 2004.

"Article V - Surety Bonds and Undertakings"

Section 2, Appointment of Attorney-in-Fact. "The President or any Vice President, or any other officer of the Companies may, from time to time, appoint by written certificates attorneys-in-fact to act in behalf of the Companies in the execution of policies of insurance, bonds, undertakings and other obligatory instruments of like nature. The signature of any officer authorized hereby, and the Corporate seal, may be affixed by facsimile to any power of attorney or special power of attorney or certification of either authorized hereby; such signature and seal, when so used, being adopted by the Companies as the original signature of such officer and the original seal of the Companies, to be valid and binding upon the Companies with the same force and effect as though manually affixed. Such attorneys-in fact, subject to the limitations set forth in their respective certificates of authority shall have full power to bind the Companies by their signature and execution of any such instruments and to attach the seal of the Companies thereto. The President or any Vice President, the Board of Directors or any other officer of the Companies may at any time revoke all power and authority previously given to any attorney-in-fact.

IN WITNESS WHEREOF, the COMPANIES have caused these presents to be signed by its vice president and its corporate seal to be hereto affixed this 1st day of October, 2010

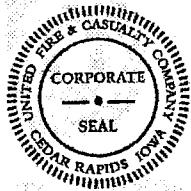


UNITED FIRE & CASUALTY COMPANY
UNITED FIRE & INDEMNITY COMPANY

By Dennis J. Richman
Vice President

State of Iowa, County of Linn, ss:

On 1st day of October, 2010, before me personally came Dennis J. Richman, to me known, who being by me duly sworn, did depose and say, that he resides in Cedar Rapids, State of Iowa; that he is a Vice President of the UNITED FIRE & CASUALTY COMPANY, and a Vice President of the UNITED FIRE & INDEMNITY COMPANY, the corporations described in and which executed the above instrument; that he knows the seals of said corporations; that the seal affixed to the said instrument is such corporate seal; that it was so affixed pursuant to authority given by the Board of Directors of said corporations and that he signed his name thereto pursuant to like authority, and acknowledges same to be the act and deed of said corporations.

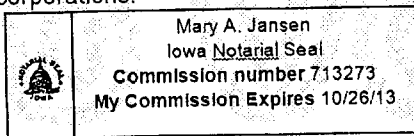

Mary A. Jansen

Notary Public

My commission expires: 10/26/13

I, David A. Lange, Secretary of UNITED FIRE & CASUALTY COMPANY and Assistant Secretary of UNITED FIRE & INDEMNITY COMPANY, do hereby certify that I have compared the foregoing copy of the Power of Attorney and affidavit, and the copy of the Section of the by-laws and resolutions of said Companies as set forth in said Power of Attorney, with the ORIGINALS ON FILE IN THE HOME OFFICE OF SAID COMPANIES, and that the same are correct transcripts thereof, and of the whole of the said originals, and that the said Power of Attorney has not been revoked and is now in full force and effect.

In testimony of whereof I have hereunto subscribed my name and affixed the corporate seal of the said Companies this 18th day of April 20 13.



David A. Lange

Secretary
Asst. Secretary

Engineering Department

1124 Blume Road
Phone: (281) 341-7500

PERMIT NO.

084348

Date 04/23/2013

**NOTICE OF PROPOSED CABLE, CONDUIT AND/OR POLE LINE ACTIVITY
IN, UNDER, ACROSS OR ALONG ROADS, STREETS, HIGHWAYS AND DRAINAGE DITCHES
IN FORT BEND COUNTY**

APPLICANT'S JOB NO. _____
 PERMIT No. 84348 PCT. No. 4
 BOND No. 55-207286

Formal notice is hereby given that _____
 proposes to lay, construct, maintain and/or repair cable, conduit and/or pole line, in, under,
 across, or along roads, streets, highways and drainage ditches in Fort Bend County, as follows:

In, Under, or Across Roads and/or Drainage Ditches

Road or Ditch Name	: Distance & Direction From : : Nearest Intersection :	Length of Crossing	: Type of Construction Bored: Jacked: Driven: Cased
Aldridge @ Weibort Ct	:	45'	X
:	:	:	:
:	:	:	:

Along Roads and/or Drainage Ditches

Road or Ditch Name	: Distance & Direction From : : Nearest Intersection :	To :	Distance :
:	:	:	:
:	:	:	:
:	:	:	:

General Description

Complete rock bore to install sewer line

The Location and description of the proposed installation and appurtenances is more fully shown on the attached detail drawings. The laying, construction, maintenance and/or repair of the proposed installation shall be subject to "A Revised Order Regulating the Laying, Construction, Maintenance and/or Repair of Cables, Conduits, and/or Pole Lines, In, Under, Across, or Along Roads, Streets, Highways and Drainage Ditches in Fort Bend County, Texas, Under the Jurisdiction of the Commissioners Court of Fort Bend County, Texas," as passed by Commissioners Court of Fort Bend County, Texas, dated the 3rd. day of August, 1987, recorded in Volume 639 of the Minutes of the Commissioners Court of Fort Bend County, Texas.

Written notices are required: 1) 48 hours in advance of start of construction and
 2) when construction is complete and ready for final inspection.

Mail to: Permit Administrator/Fort Bend County Engineering
 P.O. Box 1448, Rosenberg, TX 77471.

Violation of requirements shall constitute grounds for job shut down.

COMPANY NAME: Tackle Constructing
 AGENT and/or OWNER

[Signature]
 (Signature)

NAME & TITLE Daniel Smith President
 (Please Print)

DATE 4-18-13

ADDRESS PO Box 639
 (Street/P.O. Box)

Brookshire Tx 77423
 City State Zip

TELEPHONE NO: 281 391 3232
 (accessible 24 hrs/day, 7 days/week)

Does project
 comply with Fort
 Bend County
 Outdoor Lighting
 Ordinance?

Yes ()

No (X)

[illegible]

CITY OF MISSOURI CITY SURVEY MARKER...
 RM 630, LOCATED AT NORTHWEST CORNER
 OF INTERSECTION OF TRAMMEL-FRESNO ROAD
 AND STATE HIGHWAY 6.
 ELEV. 73.35 - FLOOD PLAIN MAP'S, 1982
 ADJUSTMENT -
 ELEV. 73.05 - USGS, 1978 ADJUSTMENT



AREAS TO BE FILLED BY OTHERS
ARE TO BE DONE IN 8" MAX. LIFTS
AND COMPACTED TO 95 % PROCTOR
DENSITY BEFORE INSTALLING UTILITIES

 PLAT BOUNDARY
 EXIST. CONTOUR
 INDICATES SHEET REFERENCE
 PROP. SANITARY SEWER
 PROP. SANITARY SEWER
 UTILITY EASEMENT
 SANITARY SEWER EASEMENT
 PHASE I, PHASE II CONSTRUCTION BOUNDARY



THIS SHEET IS NOT FOR CONSTRUCTION PURPOSES.
THIS SHEET IS ONLY A SCHEMATIC.
USE PLAN AND PROFILE SHEETS FOR CONSTRUCTION.

2-3-54	CHANGE STREET NAME	Map	Sheet	4
No.	Date	Description		
15	10-1-54	CHANGE STREET NAME		
VICKSBURG, VILLAGE OF CUMBERLAND				
75 C.M.D. No. 47				
OVERALL LAYOUT				
SANITARY SEWER SYSTEM				
Design by:	Mr. H. B. 2750			
Drawn by:	J. R. P.			
Checked by:	1" X 10"			
	Date: MARCH, 1953	of	3.0	
LANDAY ENGINEERS, INC.				
1700 SEAMIST DRIVE				
HOUSTON, TEXAS 77002				


Q. U.K. V.M.A.
 C.D.
 R = 1120.00
 L = 983.14
 Δ = 10°23'04"
 I = 102.00
 C = 982.04
 CB = 108°41'10"
 CB =

EQUATION

STA. 1+41.00 WELBORN CT. =
 STA. 4+98.07 ALDRIDGE DR.



1"=50'

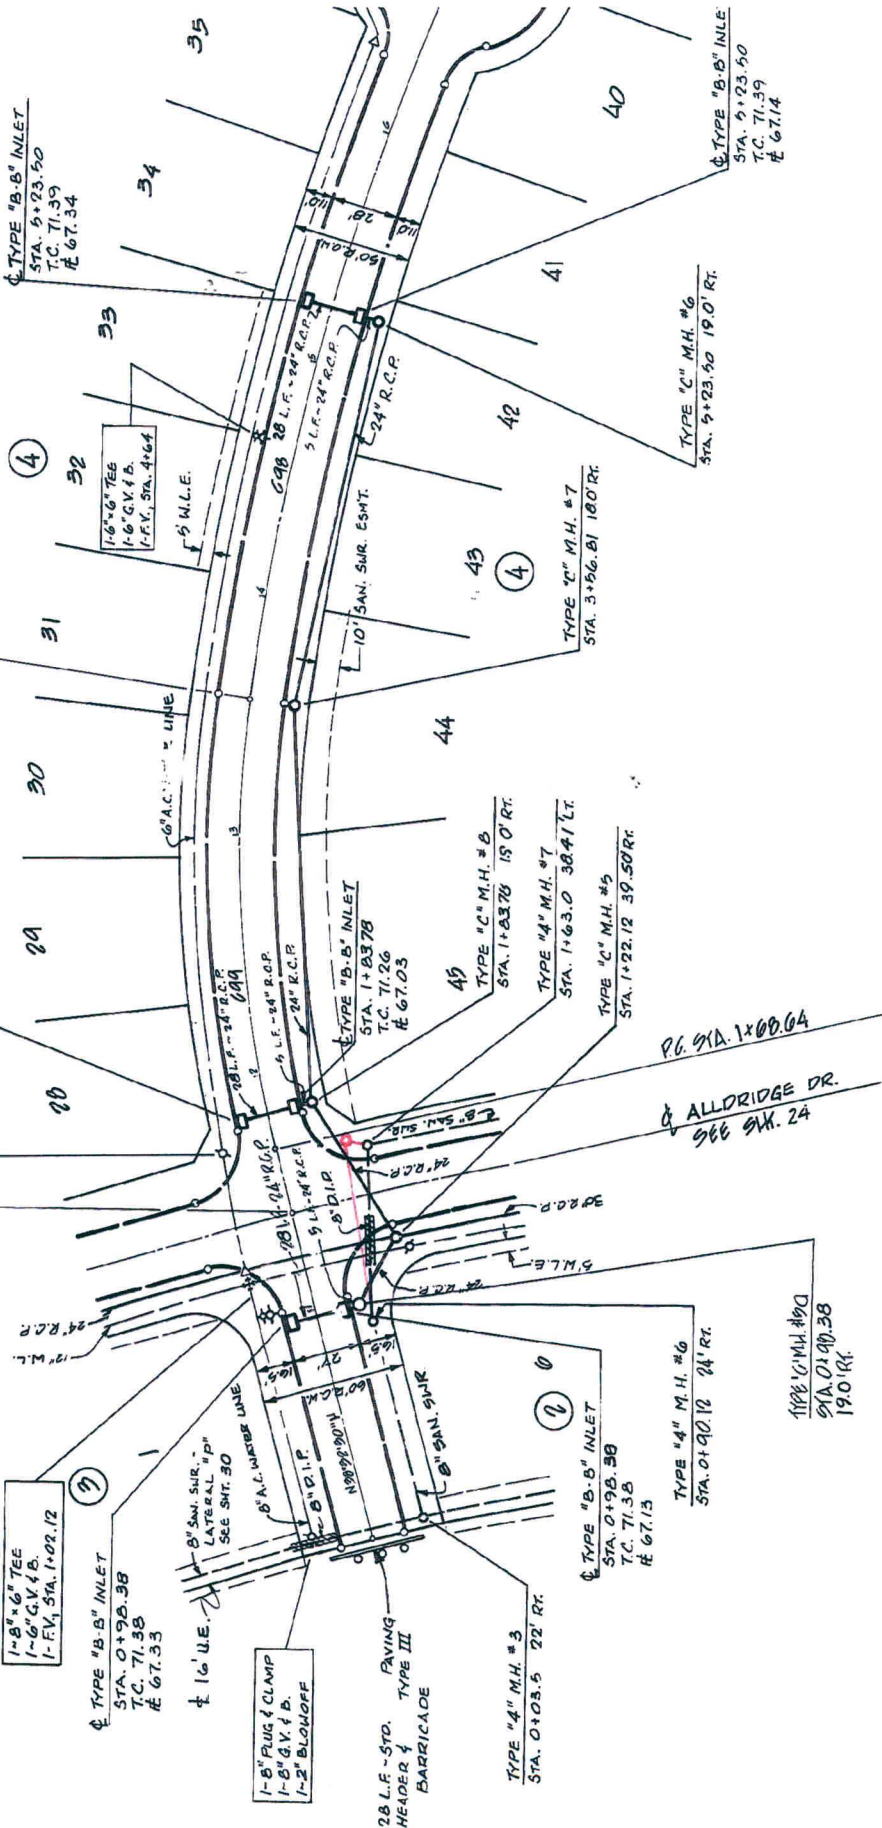

TYPE "C" M.H. #6
 STA. 0+90.38
 T.C. 71.38
 E 67.15

TYPE "4\" M.H. #6
 STA. 0+90.12 24' RT.

TYPE "B-B\" INLET
 STA. 0+90.38
 T.C. 71.38
 E 67.15

TYPE "4\" M.H. #3
 STA. 0+03.5 22' RT.

28 L.F. STD. PAVING
 HEADER & TYPE III
 BARRICADE

1-8\" PLUG & CLAMP
 1-8\" G.V. & B.
 1-2\" BLOWOFF

TYPE "B-B\" INLET
 STA. 0+90.38
 T.C. 71.38
 E 67.33

1-8\"x-6\" TEE
 1-6\" G.V. & B.
 1-P.V. STA. 1+02.12

TYPE "B-B\" INLET
 STA. 1+02.06
 T.C. 71.20
 E 67.23

TYPE "C\" M.H. #7
 STA. 1+03.78 15' RT.

TYPE "B-B\" INLET
 STA. 1+03.78
 T.C. 71.26
 E 67.05

TYPE "C\" M.H. #7
 STA. 1+03.78 15' RT.

TYPE "C\" M.H. #5
 STA. 1+22.12 39.50 RT.

TYPE "C\" M.H. #7
 STA. 3+56.81 18' RT.

TYPE "C\" M.H. #6
 STA. 3+23.50 19' RT.

TYPE "B-B\" INLET
 STA. 3+23.50
 T.C. 71.39
 E 67.14

TYPE "B-B\" INLET
 STA. 5+23.50
 T.C. 71.39
 E 67.34

TYPE "B-B\" INLET
 STA. 5+23.50
 T.C. 71.39
 E 67.34

