

REVIEW BY FORT BEND COUNTY COMMISSIONERS COURT

12-I

On this 07 day of MAY, 2013, Commissioners Court
came on to be heard and reviewed the accompanying notice
of CENTERPOINT ENTEX

Job Location CROSSOVER ROAD

Dated 04/22/13 Bond No. 22-022-417, Permit No. 84347
to make use of certain Fort Bend County property subject to, "A Revised Order
Regulating the Laying, Construction, Maintenance, and Repair of Buried Cables,
Conduits, and Pole Lines, In, Under, Across or Along Roads, Streets, Highways, and
Drainage Ditches in Fort Bend County, Texas, Under the Jurisdiction of the
Commissioners Court of Fort Bend County, Texas," as passed by the Commissioners
Court of Fort Bend County, Texas, date the 3rd day of August, 1987, recorded in
Volume _____ of the Minutes of the Commissioners Court of Fort Bend County,
Texas, to the extent that such order is not inconsistent with Article 1436a, Vernon's
Texas Civil Statutes. Upon Motion of Commissioner Meyers, seconded
by Commissioner Patterson, duly put and carried, it is ORDERED,
ADJUGED AND DECREED that said notice of said above purpose is hereby
acknowledged by the Commissioners Court of Fort Bend County, Texas, and that said
notice be placed on record according to the regulation order thereof.

Notes:

1. Evidence of review by the Commissioners Court must be kept on the job site
and failure to do so constitutes grounds for job shutdown.
2. Written notices are required:
 - a. 48 hours in advance of construction start up, and
 - b. When construction is completed and ready for final inspection

Mail notices to: Permit Administrator
Fort Bend County Engineering
P.O. Box 1449
Rosenberg, Texas 77471
281-633-7500

3. This permit expires one (1) year from date of permit if construction has not
commenced.

By

[Signature]
County Engineer

By

Drainage District Engineer/Manager

Presented to Commissioners Court
and approved.

Recorded in Volume 5-7-13
Minutes of Commissioners Court.

Clerk of Commissioners Court

By [Signature]
Deputy

COUNTY OF FORT BEND

Engineering Department

P.O. BOX 1449
Rosenberg, Texas 77471-1449

Johnny Ortega
Permit Administrator

1124 Blume Road
Phone: (281) 341-7500

PERMIT APPLICATION REVIEW FORM FOR CABLE, CONDUIT, AND POLE LINE ACTIVITY IN FORT BEND COUNTY

PERMIT NO. 084247

The following "Notice of Proposed Cable, Conduit, and/or Pole Line activity in Fort Bend County" and accompanying attachments have been reviewed and the notice conforms to appropriate regulations set by Commissioner's Court of Fort Bend County, Texas.

- X (1) Complete Application Form.
- X a. Name of road, street, and/or drainage ditch affected.
- X b. Vicinity map showing course of direction.
- X c. Plans and specifications.

- X (2) Bond:
- District Attorney, approval when applicable.
- X Perpetual bond currently posted.
- No. 22-022-417
- Amount \$50,000.00
- Performance bond submitted.
- No.
- Amount
- Cashier's Check.
- No.
- Amount


- (3) Verbal permission given for emergencies, to start construction before approved in Commissioner's Court.

 Precinct Engineer Acknowledgment Date

 Precinct Commissioner Acknowledgment Date

- (4)
- Drainage District Approval when applicable

We have reviewed this project and agree it meets minimum requirements.

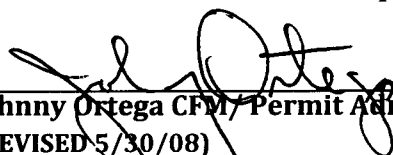
Johnny Ortega CFM/ Permit Administrator
(REVISED 5/30/08)

04/22/2013
Date

NOTICE OF PROPOSED CABLE, CONDUIT AND / OR POLE LINE ACTIVITY
IN, UNDER, ACROSS OR ALONG ROADS, STREETS, HIGHWAYS AND DRAINAGE DITCHES
IN FORT BEND COUNTY

APPLICANT'S JOB NO. WO#64866573
PERMIT NO. 84347 PCT. NO. 3
BOND NO. 22-022-417

Formal notice is hereby given that CENTERPOINT ENTEX
proposes to lay, construct, maintain and / or repair cable, conduit, and / or pole
line, in, under, across, or along roads, streets, highways and drainage
ditches in Fort Bend County, as follows:

In, Under, or Across Roads, and / or Drainage Ditches

| Road or Ditch Name | Distance & Direction From Nearest Intersection | Length of Crossing | Type of Construction | | | |
|-----------------------|---|-----------------------|----------------------|---------|---------|-------|
| | | | Bored: | Jacked: | Driven: | Cased |
| Crossover Rd | 3' North of South Property Line of Crossover Rd at east of Ravista Dr | 60' | bored | | | |
| | | | | | | |
| | | | | | | |
| | | | | | | |
| | | | | | | |

Along Roads and / or Drainage Ditches

| Road or Ditch Name | Distance & Direction From Nearest intersection | To | Distance |
|-----------------------|---|----|----------|
| | | | |
| | | | |
| | | | |

General Description

A 2" IP plastic natural gas main Tie-in 3' north of the south property line of Crossover Rd and crossing north property line of Crossover Rd continue inside the 14' utility easement as shown on attached drawing.

The location and description of the proposed installation and appurtenances is more fully shown on the attached detail drawings. The laying, construction, maintenance and / or repair of the proposed installation shall be subject to "A Revised Order Regulating the Laying, Construction, Maintenance and / or Repair of Cables, Conduits, and / or Pole Lines, In, Under, Across, or Along Roads, Streets, Highways and Drainage Ditches in Fort Bend County, Texas, Under the Jurisdiction of the Commissioners Court of Fort Bend County, Texas," as passed by Commissioners Court of Fort Bend County, Texas, dated the 3rd. day of August, 1987, recorded in Volume 639 of the Minutes of the Commissioners Court of Fort Bend County, Texas. **To Serve: Firethorne sec-26 S/D.**

Written notices are required: 1) 48 hours in advance of start of construction and 2) when construction is complete and ready for final inspection.

Mail To: Permit Administrator / Fort Bend County Engineering
P. O. Box 1449, Rosenberg, Texas 77471

Violation of requirements shall constitute grounds for job shut down.

COMPANY NAME: CenterPoint Entex
AGENT and / or OWNER




Anjum Pervaiz
(Signature)

NAME & TITLE: Anjum Pervaiz
Advanced Engineering Coordinator
(Please Print)

DATE: April 17th 2013

ADDRESS: 1111 Louisiana – Ste. 2275-B D
(Street / P.O. Box)

Houston Texas 77002
City State Zip
TELEPHONE NO: (713) 207-4619– Anjum Pervaiz
(Accessible 24 hrs/day, 7 days/week)

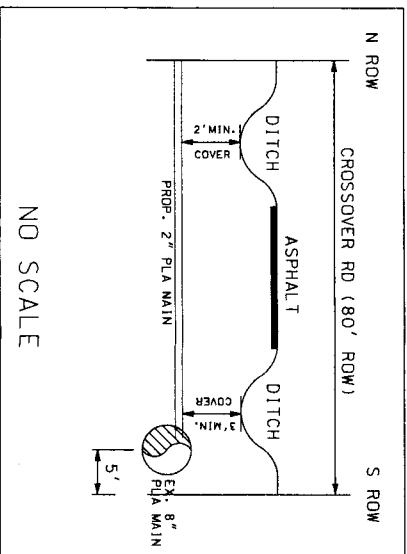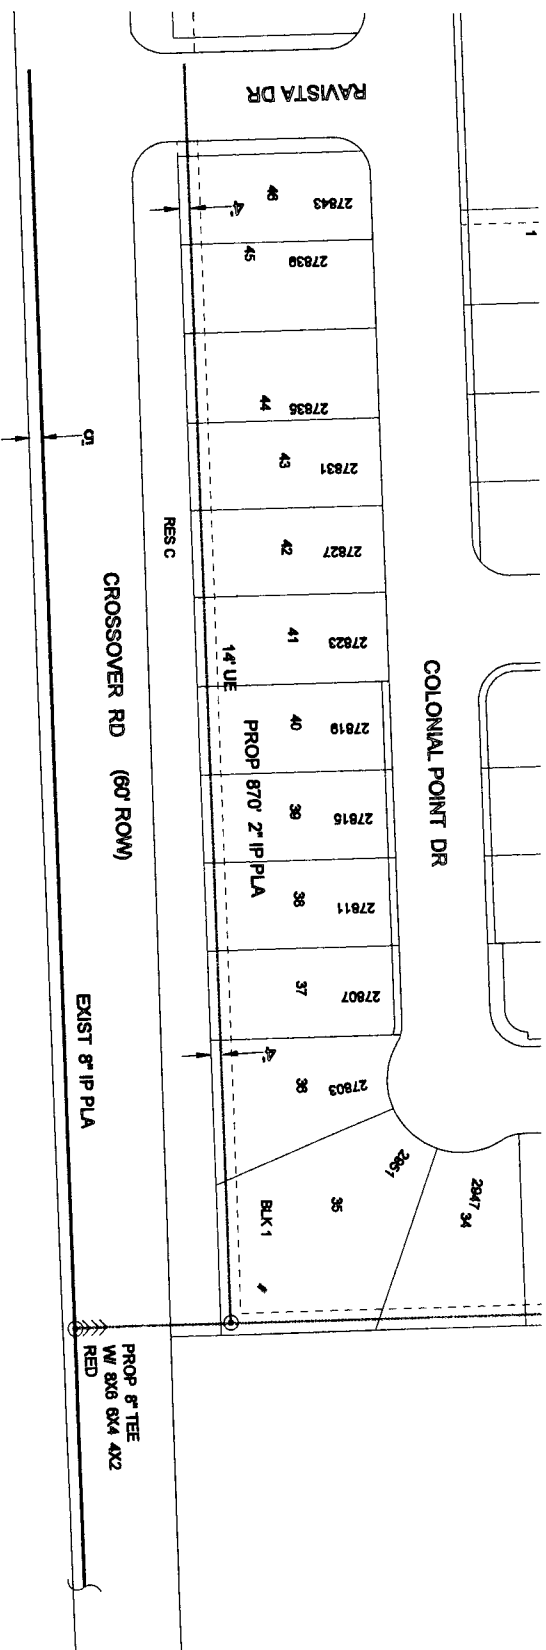 

LEGEND AND NOTES

EXIST. MAIN _____

PROP. 2\"/>

CROSSOVER RD
EAST OF RAVISTA DR

PROPRIETARY AND CONFIDENTIAL

DRAWN BY: ANJULI PERVAIZ



DATE: 02/07/2015

KM PAGE 004 N



Texas Region - Houston Gas Engineering

W. O. 64-856573

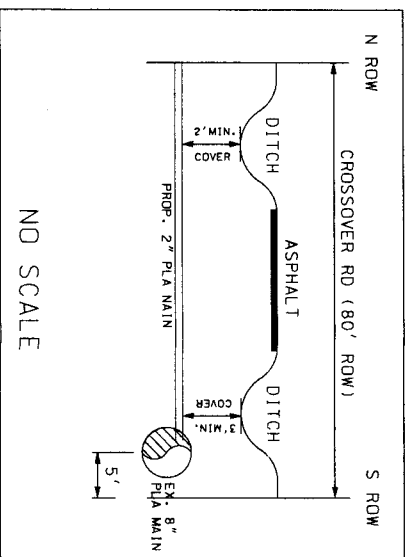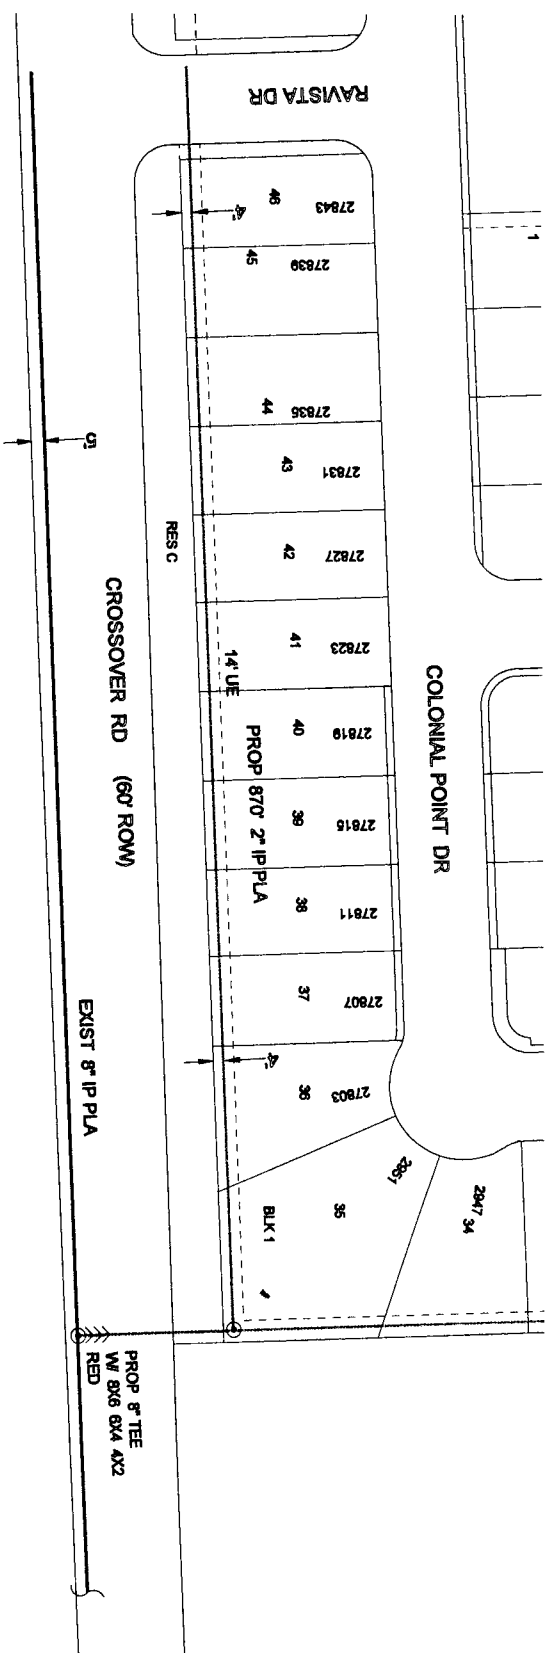

LEGEND AND NOTES
EXIST. MAIN _____
PROP. 2" PLA. _____ 6"
W/O. 6486573
NOL PAGE 484 N



**CROSSONF CROSSOVER RD
EAST OF RAVISTA DR**

PROPRIETARY AND CONFIDENTIAL



DRAWN BY: ANJUN PERALZ
DATE: 01/17/2015
SHEET: 484 N
N.O. 6486573

Texas Region - Houston Gas Engineering

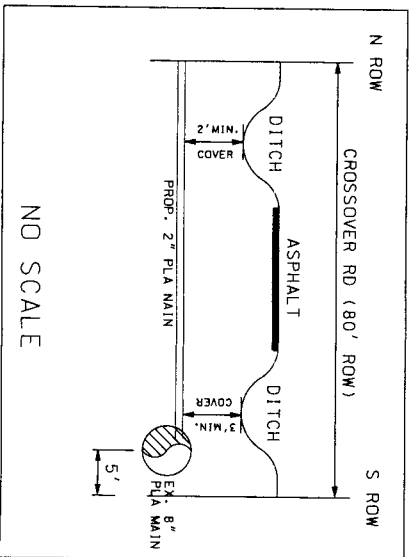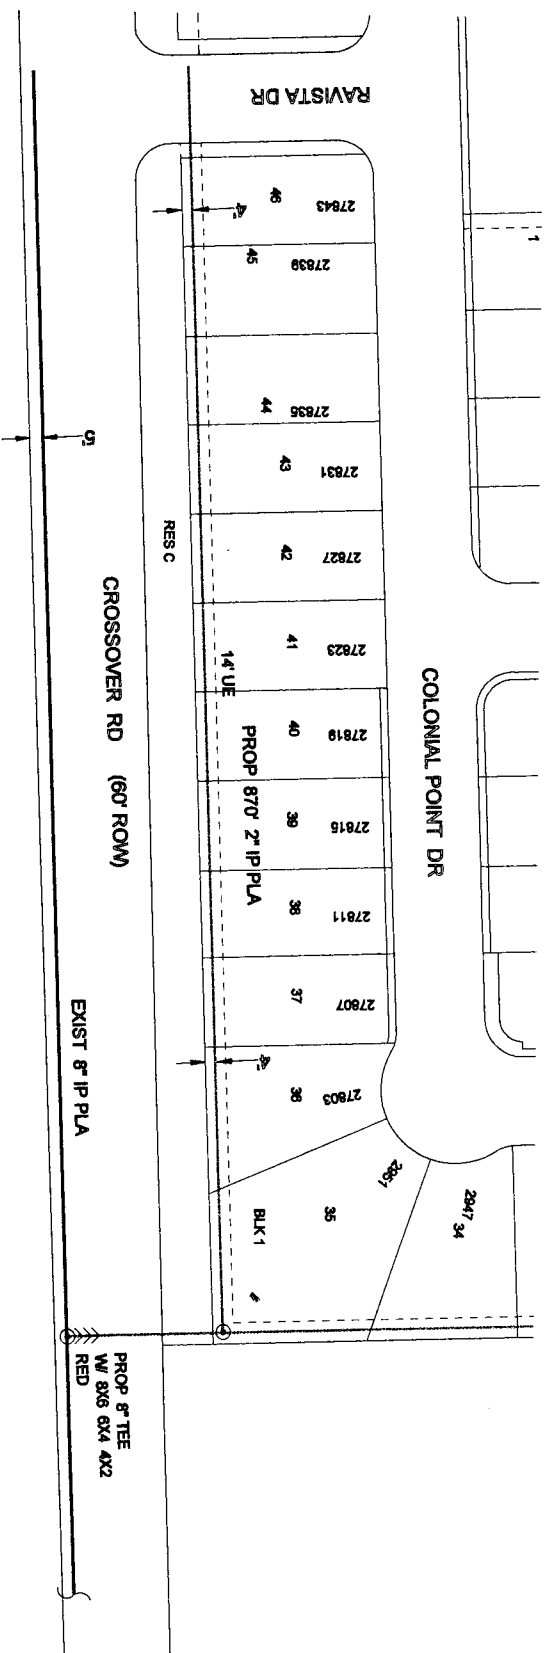

LEGEND AND NOTES
EXIST MAIN _____
PROP. 2" PL. _____ 8"
W.O. 6466573
N/A PAGE 484 N

**CROSSOVER CROSSOVER RD
EAST OF RAVISTA DR**