12-0

REVIEW BY FORT BEND COUNTY COMMISSIONERS COURT

On this	. 07	day of	MAY		, <u>2013</u>	_,Commissioners Court
came o	n to be hear	d and re	eviewed the	accomp	oanying noti	ice
of PH	ONOSCOPE, I	LLC.				
	cation FARN		AD			
•				660	Dor	mit No. 84351
_	04/25/13					to, "A Revised Order
_	•	_				epair of Buried Cables,
						s, Streets, Highways, and
	•		=			urisdiction of the
						sed by the Commissioners
						ust, 1987, recorded in
						Court of Fort Bend County,
						th Article 1436a, Vernon's
						, seconded
						ried, it is ORDERED,
						rpose is hereby
						County, Texas, and that said
notice	be placed on	record	according	to the re	guiation or	der thereof.
Notes:						
	Evidence of	roviow	hy the Com	miccion	ers Court m	ust be kept on the job site
	and failure t					
	Written noti			ground	3 101 100 3110	acuown.
4.			-	onstruc	tion start up	and
					_	for final inspection
	Mail notices		Permit Adn			ioi imai mopeetion
	Man notices				ingineering	
			P.O. Box 14	-	mgmeer mg	
			Rosenberg		7471	
			281-633 - 7			
3.	This permit				date of pern	nit if construction has not
0.	commenced	-			P	
1			nn -			
By	مليلتيا	7 Q/O			Presented	to Commissioners Court
· —	ounty Engine	eer			and approv	
	\ \ \ \ \ \ \ \ \ \ \ \ \ \ \ \ \ \ \					in Volume <u>5-7-13</u>
By	•					Commissioners Court.
-	rainage Dist	rict Eng	ineer/Man	ager		
_		-	,	.	Clerk of Co	ommissioners Court
					By M	
(REVISED 5/30/08)					Deput	

COUNTY OF FORT BEND

Engineering Department

P.O. BOX 1449

Johnny Ortega

1124 Blume Road

Rosenberg, Texas 77471-1449

Permit Administrator

Phone: (281) 341-7500

Date


PERMIT APPLICATION REVIEW FORM FOR CABLE, CONDUIT, AND POLE LINE ACTIVITY IN FORT BEND COUNTY

17	J	er's Court of Fort Bend County, Texas.
X	= (-)	
		d, street, and/or drainage ditch affected.
	-	showing course of direction.
	X c. Plans and sp	ecifications.
X	(2) Bond:	
	District Attorn	ey, approval when applicable.
	X Perpetual bo	ond currently posted.
	No. <u>1038276</u>	69
	Amount <u>\$50</u>	0,000.00
	Performance bo	ond submitted.
	No	
	Amount	
	Cashier's Chec	ck.
	No	
	Amount	
	(3) Varhal parmission given f	for emergencies, to start construction
	before approved in Comm	
	Precinct Engineer Acknow	wledgment Date
	Precinct Commissioner Ac	cknowledgment Date
	(4)	
	(4) Drainage District Approv	val when applicable

Permit/Administrator

NOTICE OF PROPOSED CABLE, CONDUIT AND/OR POLE LINE ACTIVITY IN, UNDER, ACROSS OR ALONG ROADS, STREETS, HIGHWAYS AND DRAINAGE DITCHES IN FORT BEND COUNTY

APPLICANT'S JOB								
PERMIT No.	1351 PCT. No. 3							
BOND No	103827669							
Formal notice is hereby given that Phonoscope LLC. proposes to day, construct, maintain and/or repair cable, conduit and/or fole line, in, under, across, of along roads, streets, highways and drainage ditches in Fort Bend County, as follows:								
In, Under, or Across Roads and/or Drainage Ditches								
	istance & Direction From : Length of : Type of Construction							
Ditch Name :	Nearest Intersection : Crossing : Bored: Jacked: Driven: Cased							
:	<u> </u>							
	: : : :							
	<u> </u>							
	Along Roads and/or Drainage Ditches							
Road or	Distance & Direction From : To : Distance							
2300 BIK of	Nearest Intersection : :							
Farmers Rd	450' North of Ewings Bridge							
	<u> </u>							
	<u>:</u>							
	General Description							
shall be subject to "Cables, Conduits, an Ditches in Fort Bend County, Texas." as a	ngs. The laying, construction, maintenance and/or repair of the proposed installation A Revised Order Regulating the Laying, Construction, Maintenance and/or Repair of d/or Pole Lines, In, Under, Across, or Along Roads, Streets, Highways and Drainage I County, Texas, Under the Jurisdiction of the Commissioners Court of Fort Bend assed by Commissioners Court of Fort Bend assed by Commissioners Court of Fort Bend County, Texas, dated the 3rd. day of the Minutes of the Commissioners Court of Fort Bend County,							
Written notices are re	quired: 1) 48 hours in advance of start of construction and 2) when construction is complete and ready for final inspection.							
	dministrator/Fort Bend County Engineering 1449, Rosenberg, TX 77471.							
Violation of requireme	ents shall constitute grounds for job shut down.							
	COMPANY NAME: Phonoscope LL C							
	Palainia Chia Hi Dol							
Does project	(Signature)							
comply with For Bend County	NAME & TITLE latricia Cilenteldt - Urattsman							
Outdoor Lightin Ordinance?								
	DATE							
Yes ()	ADDRESS 6105 Westline Dr							
No () (Street/P.O. Box)								
	Houston TX 77036							
<u>.</u>	City State Zip TELEPHONE NO: 713-272-4600							
	(accessible 24 hrs/day, 7 days/week)							
	direct 832-615-7603							
	Fax 281 - 404-4486							

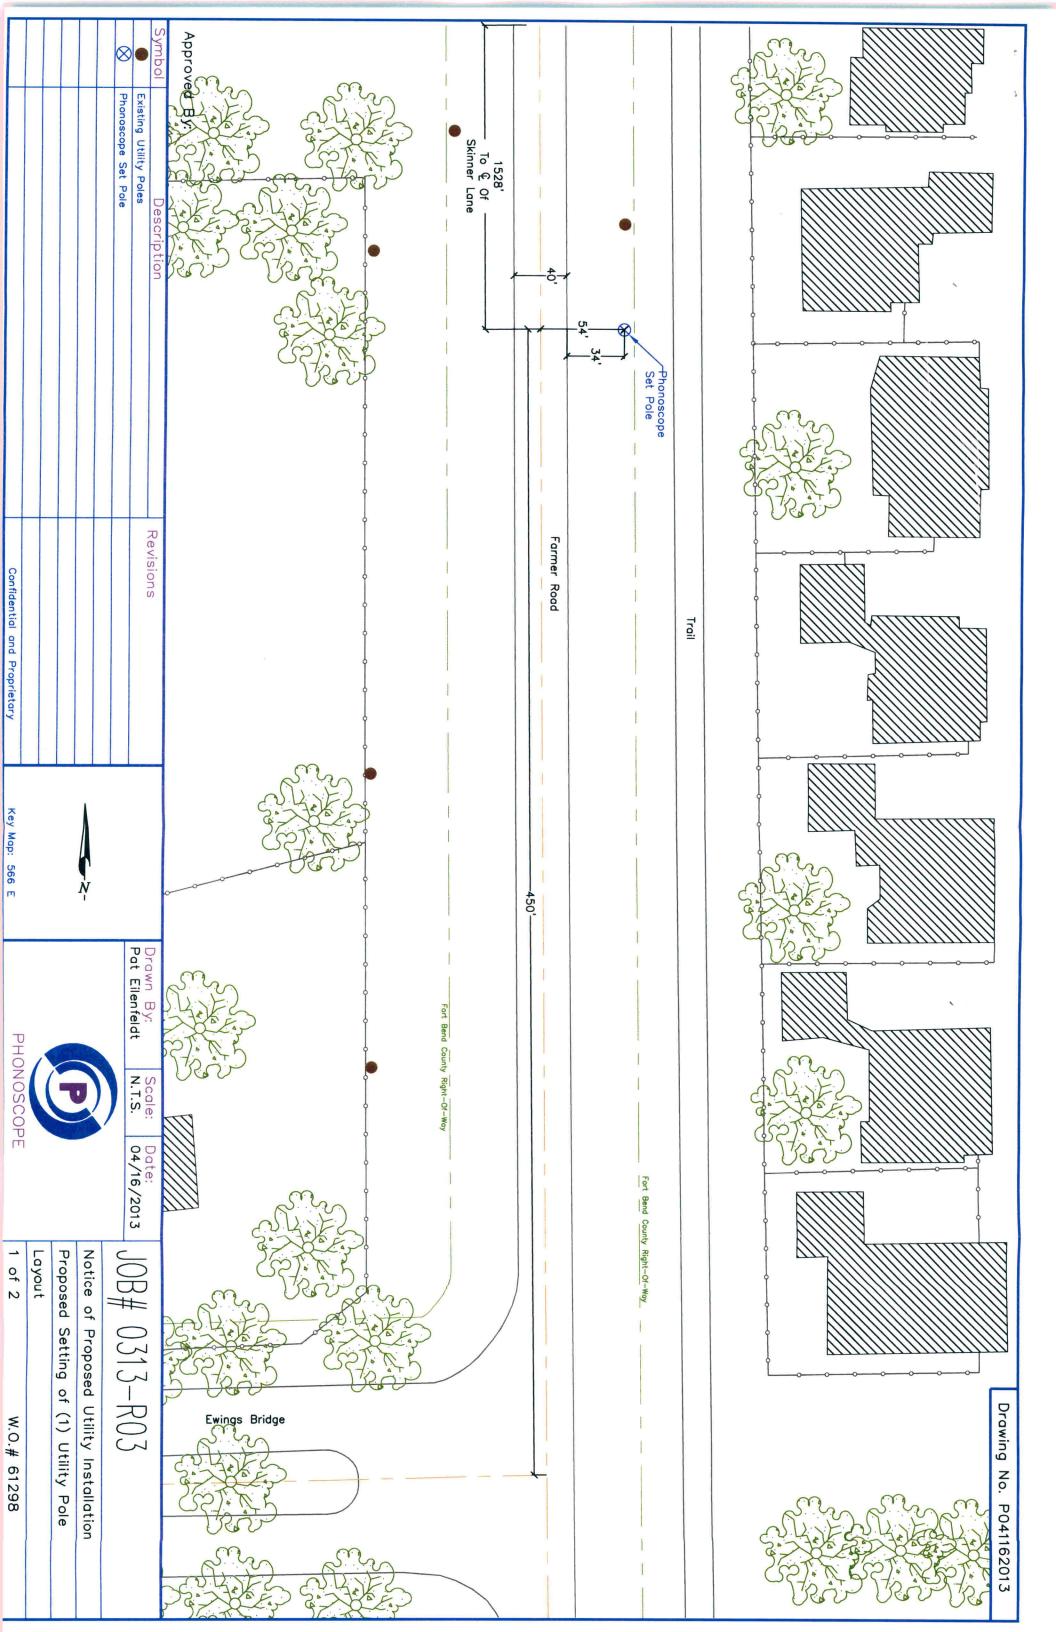

Approved By: Symbol R.O.W. Description CURBS 1) Surface to be restored to its original condition in compliance with Fort Bend County Standards. General Notes: Revisions SECTIONAL VIEW 'A' <u>د</u> 40 Drawn By: Pat Eilenfeldt PHONOSCOPE 54 Scale: N.T.S. Date: 04/16/2013 34 Notice of Proposed Utility Installation 2 of 2 Cross Section / Profile Proposed Setting of (1) Utility Pole 60" Min. -Drawing No. P042162013 R.O.W. W.O. # 61298 SET POLE

Confidential and Proprietary

Key Map # 566 E

