

REVIEW BY FORT BEND COUNTY COMMISSIONERS COURT

14R

On this 06 day of AUGUST, 2013, Commissioners Court came on to be heard and reviewed the accompanying notice of BRH - GARVER CONSTRUCTION, LP

Job Location SIMS BAYOU VIII-A

Dated 07/25/13 Bond No. 46BSBGJ8109, Permit No. 84391 to make use of certain Fort Bend County property subject to, "A Revised Order Regulating the Laying, Construction, Maintenance, and Repair of Buried Cables, Conduits, and Pole Lines, In, Under, Across or Along Roads, Streets, Highways, and Drainage Ditches in Fort Bend County, Texas, Under the Jurisdiction of the Commissioners Court of Fort Bend County, Texas," as passed by the Commissioners Court of Fort Bend County, Texas, date the 3rd day of August, 1987, recorded in Volume _____ of the Minutes of the Commissioners Court of Fort Bend County, Texas, to the extent that such order is not inconsistent with Article 1436a, Vernon's Texas Civil Statutes. Upon Motion of Commissioner Meyers, seconded by Commissioner Morrison, duly put and carried, it is ORDERED, ADJUGED AND DECREED that said notice of said above purpose is hereby acknowledged by the Commissioners Court of Fort Bend County, Texas, and that said notice be placed on record according to the regulation order thereof.


Notes:

1. Evidence of review by the Commissioners Court must be kept on the job site and failure to do so constitutes grounds for job shutdown.
2. Written notices are required:
 - a. 48 hours in advance of construction start up, and
 - b. When construction is completed and ready for final inspection

Mail notices to: Permit Administrator
Fort Bend County Engineering
P.O. Box 1449
Rosenberg, Texas 77471
281-633-7500

3. This permit expires one (1) year from date of permit if construction has not commenced.

By

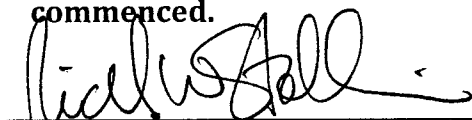

County Engineer

By



Drainage District Engineer/Manager

Presented to Commissioners Court and approved.

Recorded in Volume 8613
Minutes of Commissioners Court.

Clerk of Commissioners Court

By Sherry Fior
Deputy

**PERFORMANCE BOND COVERING ALL CABLE, CONDUIT AND/OR POLE LINE
ACTIVITY IN, UNDER, ACROSS OR ALONG FORT BEND COUNTY ROADS
AUTHORIZED**

BOND NO 46BSBGJ8109
THE STATE OF TEXAS §
COUNTY OF FORT BEND §

KNOW ALL MEN BY THESE PRESENTS:

THAT WE, BRH-Garver Construction, L.P. whose address is 7600 S. Santa Fe Dr., Bldg. A-1 East Houston, Texas 77061, Texas, hereinafter called the Principal, and Hartford Casualty Insurance Company a Corporation existing under and by virtue of the laws of the State of Indiana and authorized to do an indemnifying business in the State of Texas, and whose principal office is located at Hartford, 3000 Internet Blvd., #600 Frisco, Texas 75034-1991 **, whose officer residing in the State of Texas, authorized to accept service in all suits and actions brought within said State is Michael Heidrick and whose address is Hartford, 3000 Internet Blvd., #600 Frisco, Texas 75034-1991, hereinafter called the Surety, and held and firmly bound unto, Robert E. Hebert, County Judge of Fort Bend County, Texas, or his successors in office, in the full sum of Sixty-Five Thousand--- Dollars (\$ 65,000.00---) current, lawful money of the United States of America, to be paid to said Robert E. Hebert, County Judge of Fort Bend County, Texas, or his successors in office, to which payment well and truly to be made and done, we, the undersigned, bind ourselves and each of us, our heirs, executors, administrators, successors, assigns, and legal representatives, jointly and severally, by these presents.

**3000 Internet Blvd., #600, Frisco, Texas 75034-1991

THE CONDITION OF THIS BOND IS SUCH THAT, WHEREAS, the above bounden principal contemplates laying, constructing, maintaining and/or repairing one or more cables, conduits, and/or pole lines in, under, across and/or along roads, streets and highways in the County of Fort Bend, and the State of Texas, under the jurisdiction of the Commissioners' Court of Fort Bend County, Texas, pursuant to the Commissioners' Court order adopted on the 1st day of December, A.D. 1980, recorded in Volume 13, of the Commissioners' Court Minutes of Fort Bend County, Texas, regulating same, which Commissioners' Court order is hereby referred to and made a part hereof for all purposes as though fully set out herein;

AND WHEREAS, the principal desires to provide Fort Bend County with a performance bond covering all such cable, conduit and/or pole line activity;

NOW, THEREFORE, if the above bounden principal shall faithfully perform all its cable, conduit and/or pole line activity (including, but not limited to the laying, construction, maintenance and/or repair of cables, conduits and/or pole lines) in, under, across and/or along roads, streets and highways in the County of Fort Bend and State of Texas, under the jurisdiction of the Commissioners Court of Fort Bend County, Texas, pursuant to and in accordance with minimum requirements and conditions of the above mentioned Commissioners' Court order set forth and specified to be by said principal done and performed, at the time and in the manner therein specified, and shall pay over and make good and reimburse Fort Bend County, all loss and damages which Fort Bend County may sustain by reason of any failure or default on the part of said principal, then this obligation shall be null and void, otherwise to remain in full force and effect.

This bond is payable at the County Courthouse in the County of Fort Bend and State of Texas.

It is understood that at any time Fort Bend County deems itself insecure under this bond, it may require further and/or additional bonds of the principal.

EXECUTED this 3rd day July of, 20 13.

BRH-Garver Construction, L.P.

PRINCIPAL

BY

Philip R. Reed

Hartford Casualty Insurance Company

SURETY

BY

Michael Cole Attorney-in-Fact

#1074794

POWER OF ATTORNEY

Direct Inquiries/Claims to:

THE HARTFORD

BOND, T-4

One Hartford Plaza

Hartford, Connecticut 06155

call: 888-266-3488 or fax: 860-757-5835

Agency Code: 61-610074 & 46-505987

KNOW ALL PERSONS BY THESE PRESENTS THAT:

- ☒ Hartford Fire Insurance Company, a corporation duly organized under the laws of the State of Connecticut
- ☒ Hartford Casualty Insurance Company, a corporation duly organized under the laws of the State of Indiana
- ☒ Hartford Accident and Indemnity Company, a corporation duly organized under the laws of the State of Connecticut
- ☐ Hartford Underwriters Insurance Company, a corporation duly organized under the laws of the State of Connecticut
- ☐ Twin City Fire Insurance Company, a corporation duly organized under the laws of the State of Indiana
- ☐ Hartford Insurance Company of Illinois, a corporation duly organized under the laws of the State of Illinois
- ☐ Hartford Insurance Company of the Midwest, a corporation duly organized under the laws of the State of Indiana
- ☐ Hartford Insurance Company of the Southeast, a corporation duly organized under the laws of the State of Florida

having their home office in Hartford, Connecticut, (hereinafter collectively referred to as the "Companies") do hereby make, constitute and appoint, **up to the amount of unlimited:**

Harlan J. Berger, Andrew J. Janda, C. W. Adams, Sue Kohler, Leland L. Rauch,
Sharon Cavanaugh, Cheryl R. Colson, Michael Cole, Kurt A. Risk, James Wynne Tomforde
of
Houston, TX

their true and lawful Attorney(s)-in-Fact, each in their separate capacity if more than one is named above, to sign its name as surety(ies) only as delineated above by ☒, and to execute, seal and acknowledge any and all bonds, undertakings, contracts and other written instruments in the nature thereof, on behalf of the Companies in their business of guaranteeing the fidelity of persons, guaranteeing the performance of contracts and executing or guaranteeing bonds and undertakings required or permitted in any actions or proceedings allowed by law.

In Witness Whereof, and as authorized by a Resolution of the Board of Directors of the Companies on January 22, 2004 the Companies have caused these presents to be signed by its Assistant Vice President and its corporate seals to be hereto affixed, duly attested by its Assistant Secretary. Further, pursuant to Resolution of the Board of Directors of the Companies, the Companies hereby unambiguously affirm that they are and will be bound by any mechanically applied signatures applied to this Power of Attorney.



Wesley W. Cowling

Wesley W. Cowling, Assistant Secretary

M. Ross Fisher

M. Ross Fisher, Assistant Vice President

STATE OF CONNECTICUT

COUNTY OF HARTFORD

ss. Hartford

On this 12th day of July, 2012, before me personally came M. Ross Fisher, to me known, who being by me duly sworn, did depose and say: that he resides in the County of Hartford, State of Connecticut; that he is the Assistant Vice President of the Companies, the corporations described in and which executed the above instrument; that he knows the seals of the said corporations; that the seals affixed to the said instrument are such corporate seals; that they were so affixed by authority of the Boards of Directors of said corporations and that he signed his name thereto by like authority.



CERTIFICATE

Kathleen T. Maynard

Kathleen T. Maynard
Notary Public

My Commission Expires July 31, 2016

I, the undersigned, Assistant Vice President of the Companies, DO HEREBY CERTIFY that the above and foregoing is a true and correct copy of the Power of Attorney executed by said Companies, which is still in full force effective as of July 3, 2013
Signed and sealed at the City of Hartford.



Gary W. Stumper
Gary W. Stumper, Assistant Vice President

IMPORTANT NOTICE

To obtain information or make a complaint:

You may contact your agent.

You may call Hartford Insurance Group at the toll free telephone number for information or to make a complaint at:

1-800-392-7805

You may also write to The Hartford:

**The Hartford
Hartford Financial Products
2 Park Avenue, 5th Floor
New York, New York 10016
1-212-277-0400**

You may contact the Texas Department of Insurance to obtain information on companies, coverages, rights or complaints at:

1-800-252-3439

You may write the Texas Department of Insurance

P.O. Box 149104
Austin, TX 78714-9104
Fax Number (512) 475-1771
Web: <http://www.tdi.state.tx.us>
E-mail: ConsumerProtection@tdi.state.tx.us

PREMIUM OR CLAIMS DISPUTES: Should you have a dispute concerning your premium or about a claim you should contact the agent first. If the dispute is not resolved, you may contact the Texas Department of Insurance.

ATTACH THIS NOTICE TO YOUR POLICY: This notice is for your information only and does not become a part or condition of the attached document.

AVISO IMPORTANTE

Para obtener informacion o para someter una queja.

Puede comunicarse con su agente.

Usted puede llamar al numero de telefono gratis de The Hartford Insurance Group para informacion o para someter una queja al

1-800-392-7805

Usted tambien puede escribir a The Hartford.

**The Hartford
Hartford Financial Products
2 Park Avenue, 5th Floor
New York, New York 10016
1-212-277-0400**

Puede comunicarse con el Departamento de Seguros de Texas para obtener informacion acerca de compa  as, coberturas, derechos o quejas al:

1-800-252-3439

Puede escribir al Departamento de Seguros de Texas

P.O. Box 149104
Austin, TX 78714-9104
Fax Number (512) 475-1771
Web: <http://www.tdi.state.tx.us>
E-mail: ConsumerProtection@tdi.state.tx.us

DISPUTAS SOBRE PRIMAS O RECLAMOS: Si tiene una disputa concerniente a su prima o a un reclamo, debe comunicarse con su agente primero. Si no se resuelve la disputa, puede entonces comunicarse con el departamento (TDI).

UNA ESTE AVISO A SU POLIZA: Este aviso es solo para proposito de informacion y no se convierte en parte o condicion del documento adjunto.

Inquiries Regarding Claims

Hartford Fire Insurance Company	Twin City Insurance Company
Hartford Casualty Insurance Company	Hartford Insurance Company of Illinois
Hartford Accident and Indemnity Company	Hartford insurance Company of the Midwest
Hartford Underwriters Insurance Company	Hartford Insurance Company of the Southeast

Please address inquiries regarding **Claims** for all surety and fidelity products issued by The Hartford's underwriting companies to the following:

Phone Number : 888-266-3488
Fax - Claims : 860-757-5835 or 860-547-8265
E-mail : claims@1stepsurety.com

Mailing Address : The Hartford
The Hartford Fidelity & Bonding (BOND)
Hartford Plaza
690 Asylum Avenue
Hartford, CT 06115

Engineering Department

1124 Blume Road
Phone: (281) 341-7500

PERMIT NO. 084291

Date 07/08/2013

NOTICE OF PROPOSED CABLE, CONDUIT AND/OR POLE LINE ACTIVITY
IN, UNDER, ACROSS OR ALONG ROADS, STREETS, HIGHWAYS AND DRAINAGE DITCHES
IN FORT BEND COUNTY

APPLICANT'S JOB NO. WSM: R-000267-0115-4
PERMIT No. 54391 PCT. No. 3
BOND No. 46BSBGJ8109

Formal notice is hereby given that BRH-GARVER CONSTRUCTION, L.P.
proposes to lay, construct, maintain and/or repair cable, conduit and/or pole line, in, under, across,
or along roads, streets, highways and drainage ditches in Fort Bend County, as follows:

In, Under, or Across Roads and/or Drainage Ditches

Road or Ditch Name	Distance & Direction From Nearest Intersection	Length of Crossing	Type of Construction
			Bored: Jacked: Driven: Cased
<u>SIMS BAYOU VIII -A</u>	<u>1,110 FEET SOUTH</u>		
<u>DRAINAGE ROW</u>	<u>COURT ROAD & CASTLE CREEK LN:</u>	<u>204 LF</u>	<u>X</u>

Along Roads and/or Drainage Ditches

Road or Ditch Name	Distance & Direction From Nearest Intersection	To	Distance

General Description

WE ARE TUNNELING 24" SANITARY SEWER LINE

The Location and description of the proposed installation and appurtenances is more fully shown on the attached detail drawings. The laying, construction, maintenance and/or repair of the proposed installation shall be subject to "A Revised Order Regulating the Laying, Construction, Maintenance and/or Repair of Cables, Conduits, and/or Pole Lines, In, Under, Across, or Along Roads, Streets, Highways and Drainage Ditches in Fort Bend County, Texas, Under the Jurisdiction of the Commissioners Court of Fort Bend County, Texas," as passed by Commissioners Court of Fort Bend County, Texas, dated the 3rd. day of August, 1987, recorded in Volume 639 of the Minutes of the Commissioners Court of Fort Bend County, Texas.

Written notices are required: 1) 48 hours in advance of start of construction and
2) when construction is complete and ready for final inspection.

Mail to: Permit Administrator/Fort Bend County Engineering
P.O. Box 1449, Rosenberg, TX 77471.

Violation of requirements shall constitute grounds for job shut down.

COMPANY NAME: BRH-GARVER CONSTRUCTION, L.P.
AGENT and/or OWNER

[Signature]
(Signature)


NAME & TITLE: DANIAL R. DEEMER / Project Manager
(Please Print)


DATE: 07/05/13

ADDRESS: 7600 South Santa Fe, Bldg. A-1 EAST
(Street/P.O. Box)

Houston TX 77061
City State Zip

TELEPHONE NO: (713) 248-5486 - mobile
(accessible 24 hrs/day, 7 days/week)

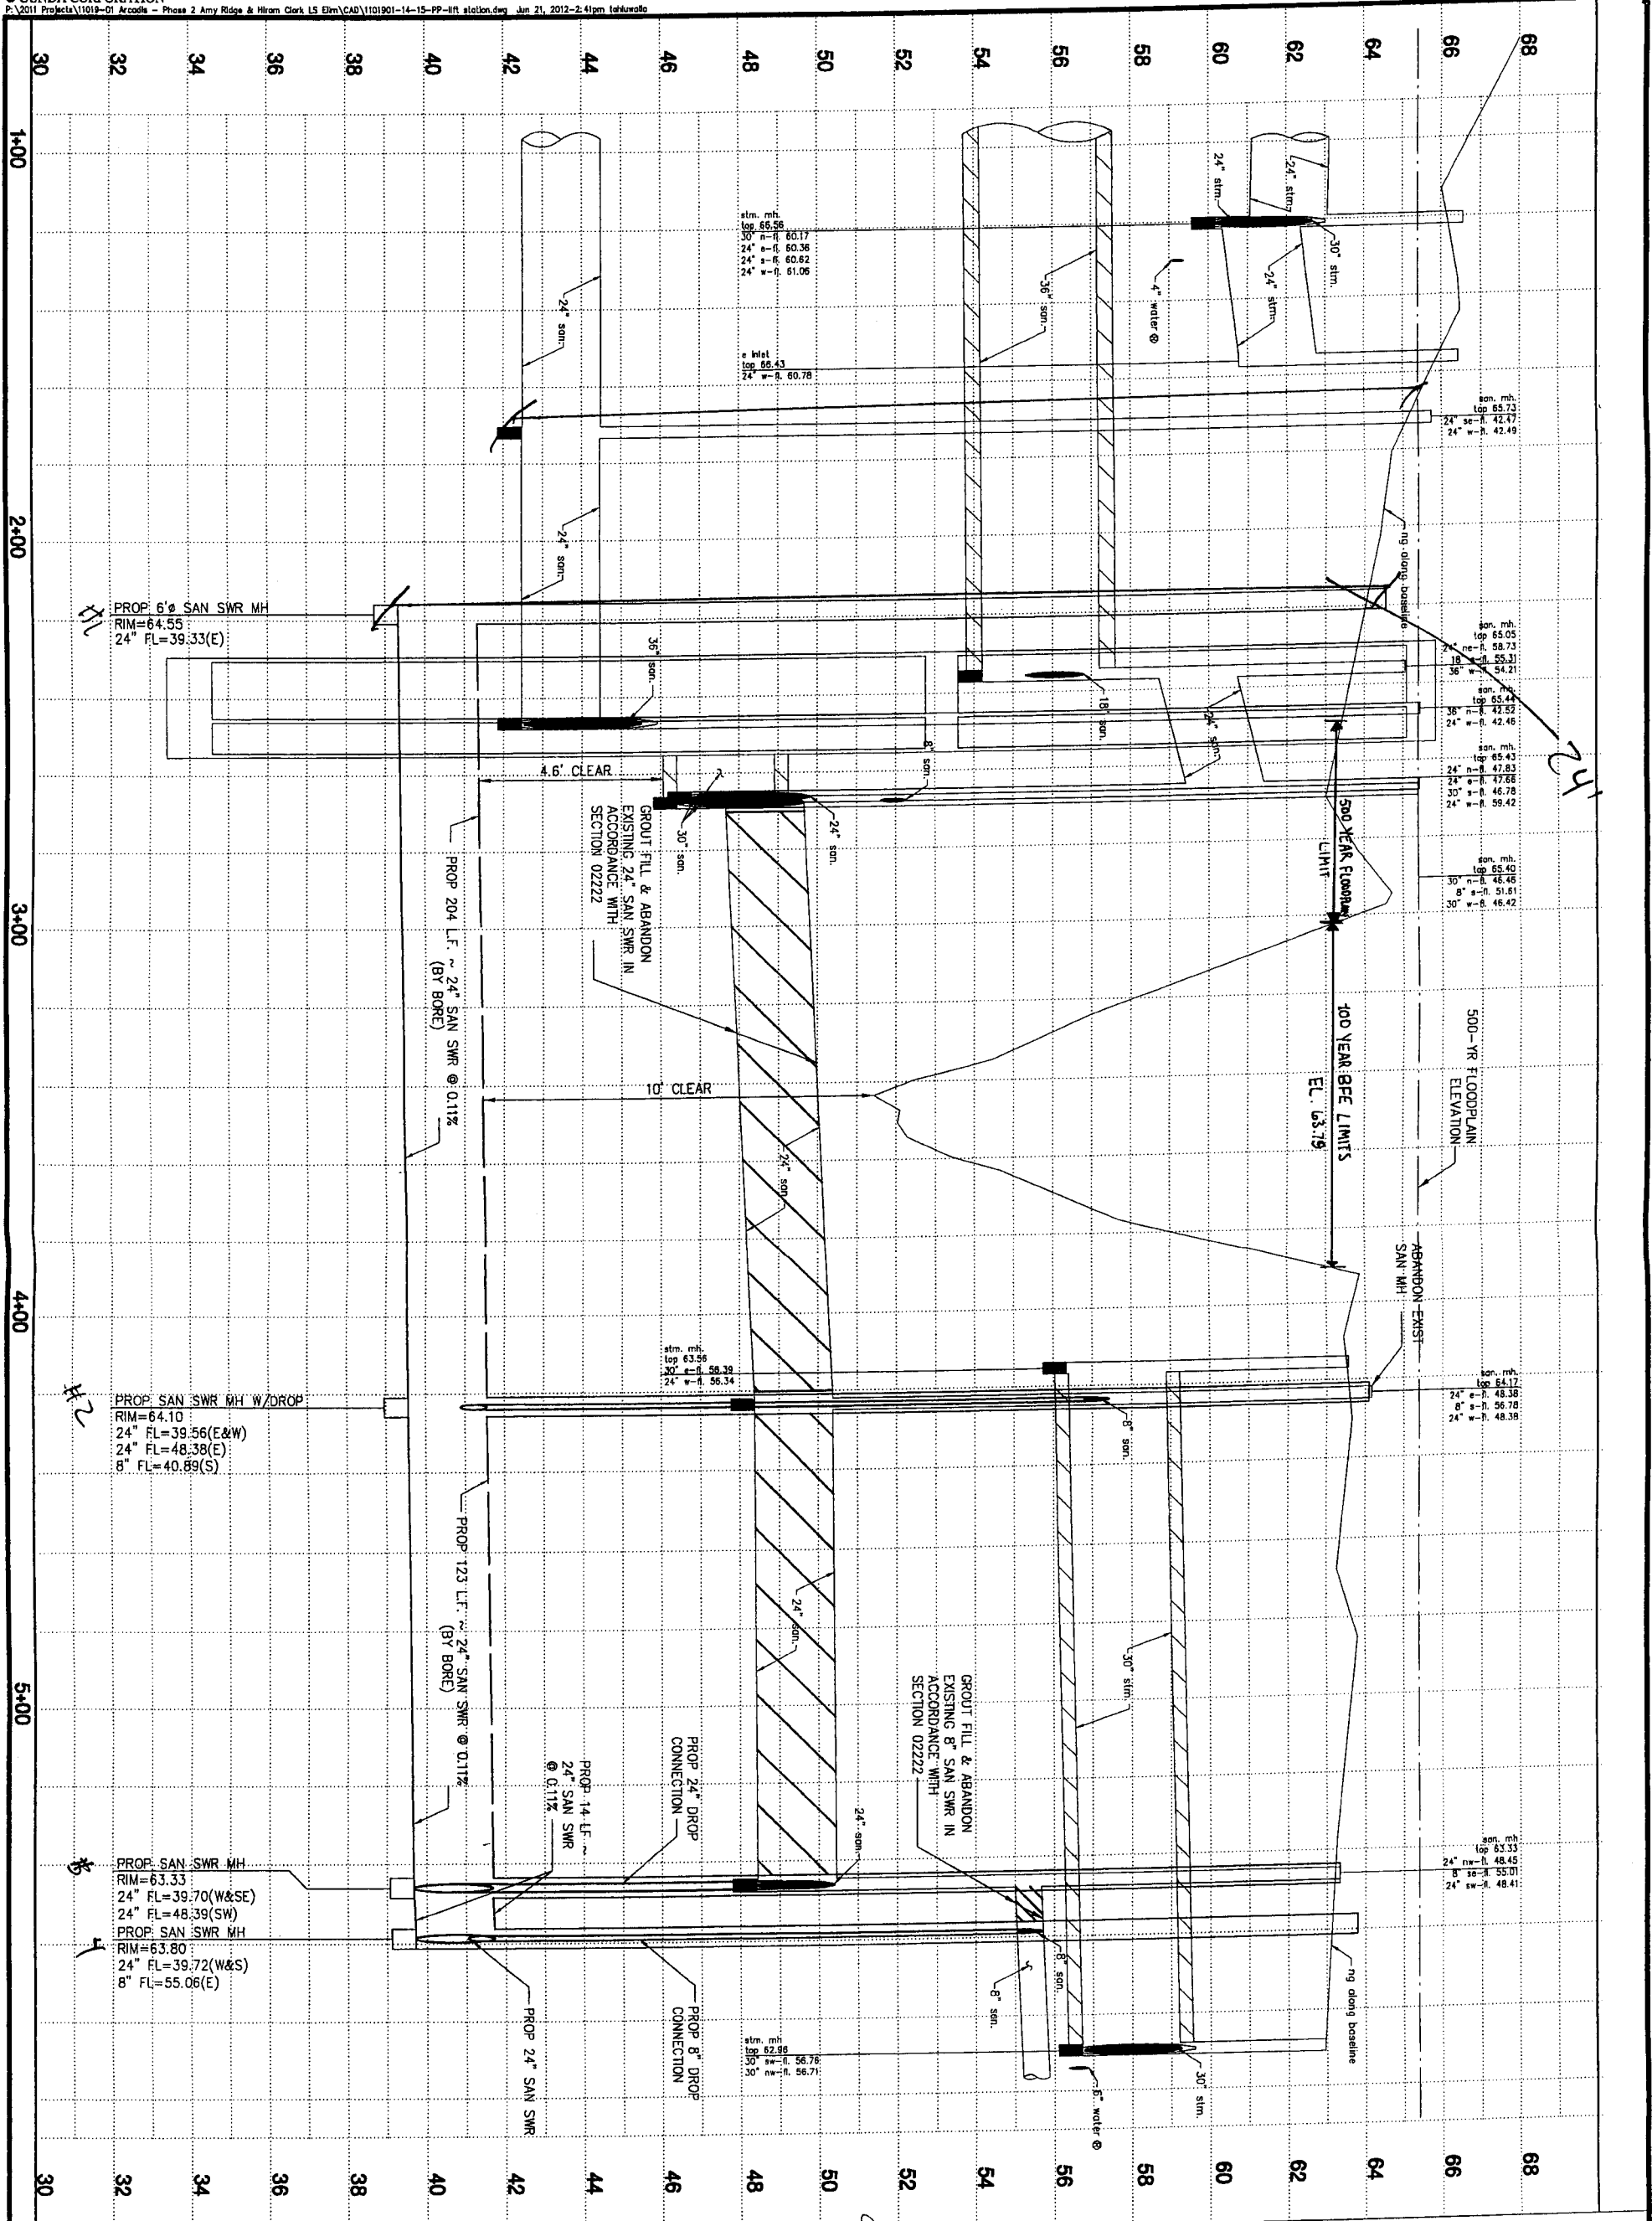

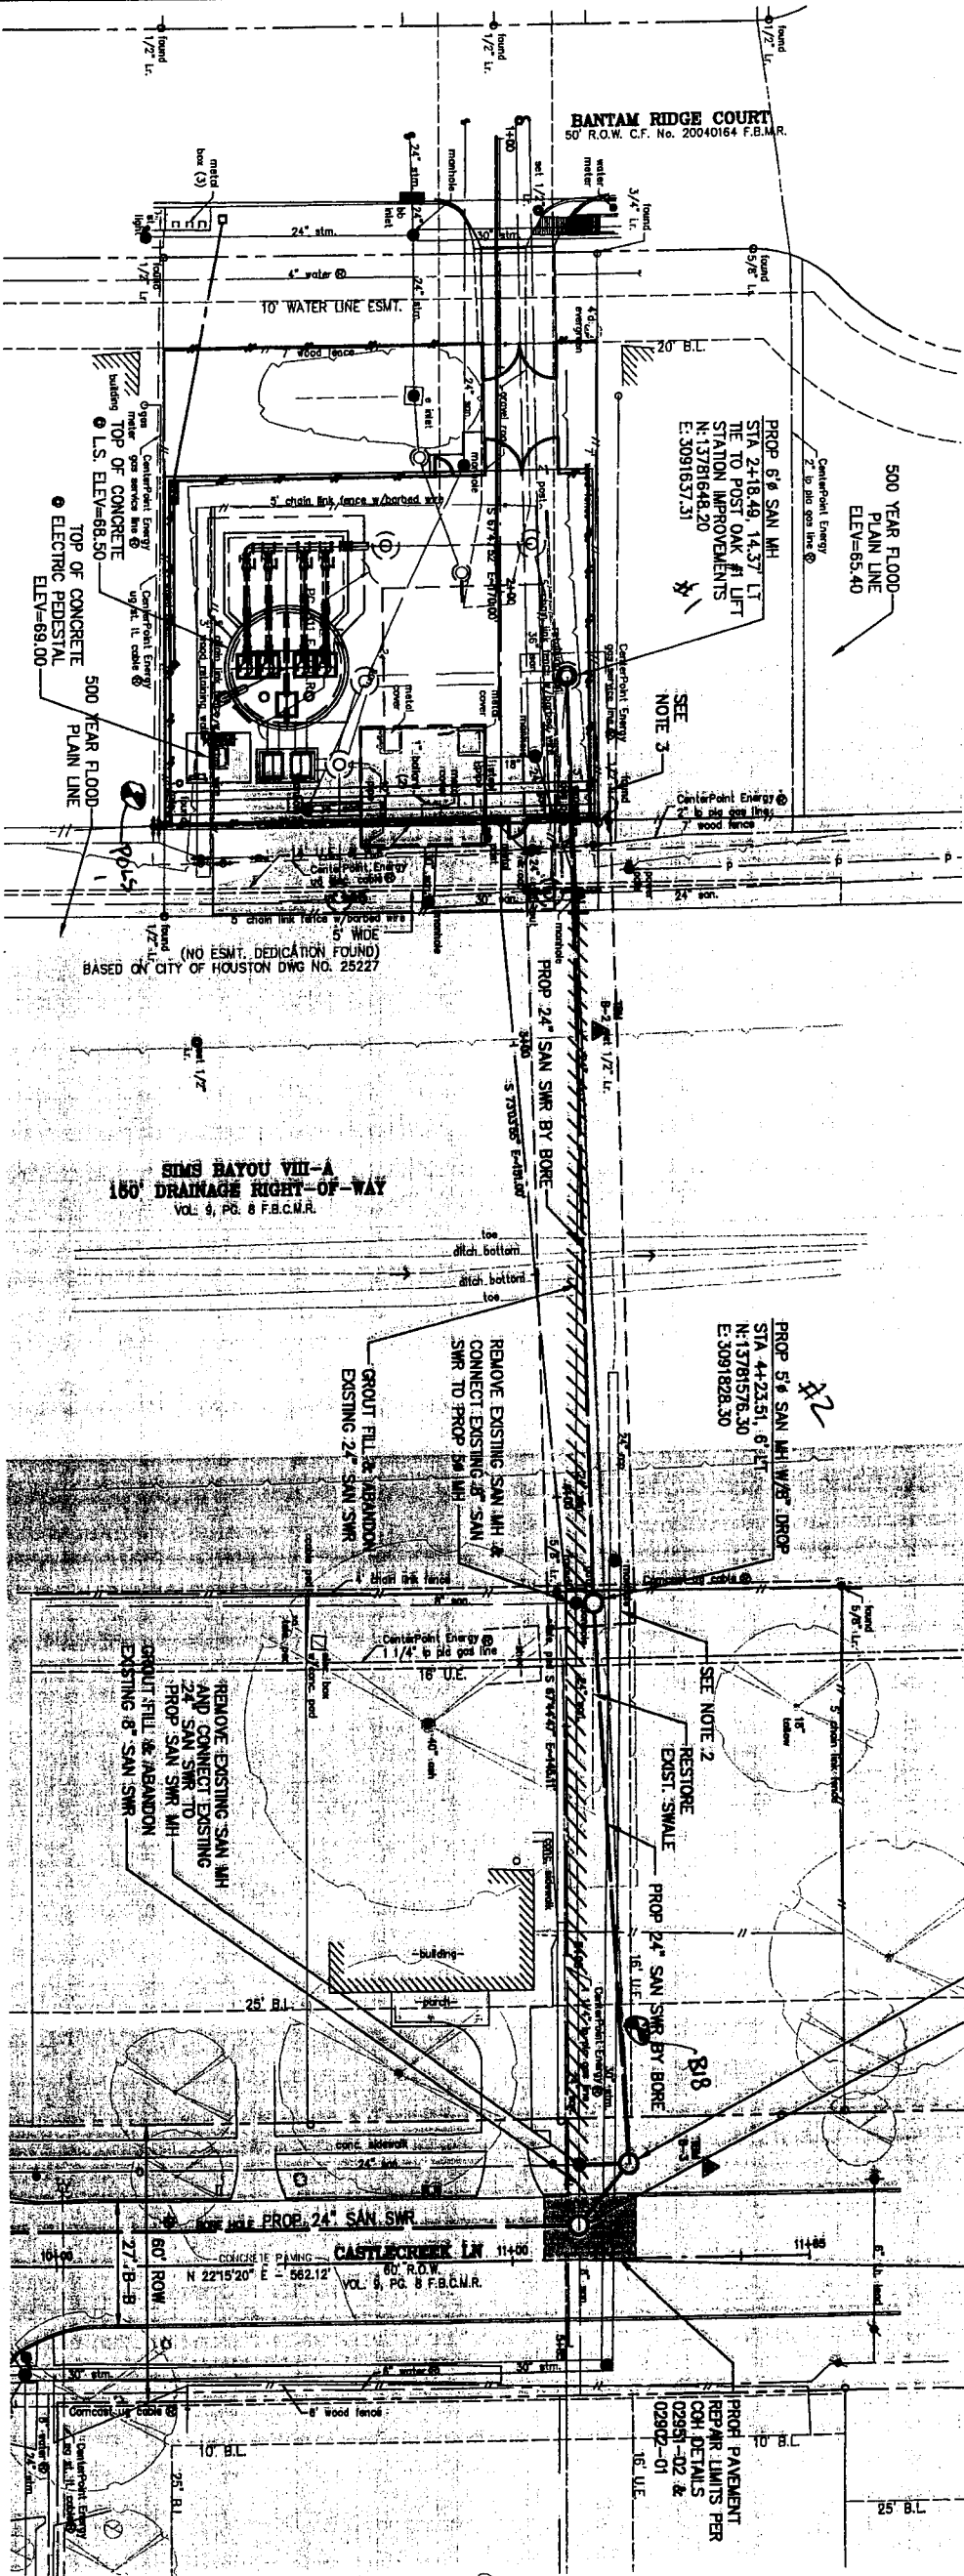


NOTE: LIFT STATION CONSTRUCTION NOT
PART OF THIS CONTRACT

NOTE:
CONTACT FORT BEND COUNTY DRAINAGE
DISTRICT, MR. ADAM WRIGHT, P.E. AT
(281) 342-0141 PRIOR TO BEGINNING
CONSTRUCTION WITHIN THE 150 FOOT
DRAINAGE ROW.

BENCHMARK:
CITY OF HOUSTON MONUMENT 5280/7201, A HCTD BRASS DISC
(BEARING HARRIS COUNTY FLOODPLAIN REFERENCE MARK NUMBER
010220), LOCATED ON THE WEST HEADWALL ON HIRAM CLARKE RD
OVER CLEAR CREEK. (NAD83, SECOND 09, GPS 0893)
ELEV=63.04 FEET
* OBSERVED BY GPS SURVEYING AND PROCESSED IN REFERENCE
TO THE CONS DATED JULY 16, 2011
T.B.M. B-2
SET 1/4" IR. W/ CAP LOCATED ON TOP OF BANK OF 150' DRAINAGE
EASMENT +/-100' NORTH OF CENTERLINE OF COURT ROAD AND
+/-246' WEST OF CENTERLINE OF CASTLECREEK LANE.
C. STA 24+81.99/ 18.53 LT
ELEV=64.26
T.B.M. B-3
SET 1/4" IR. W/ CAP LOCATED ON THE WEST SIDE OF CASTLECREEK
LANE AND +/-166' NORTH OF CENTERLINE OF RIDGETOWN DR..
C. STA 54+72.99/ 30.78 LT
ELEV=63.30

- NOTE:
1. REMOVE & RESTORE CONCRETE PAVEMENT PER COH
DETAILS 02902-01 & 02951-02 WHERE STREET IS CUT
FOR SAN SWR INSTALLATION.
 2. CONTRACTOR SHALL BE RESPONSIBLE FOR SELECTING
MEANS AND METHODS TO STABILIZE OR REMOVE AND
REPLACE EXISTING 30" STORM SEWER AS NEEDED TO
ALLOW FOR THE INSTALLATION OF THE PROPOSED
MANHOLES. THIS WORK IS CONSIDERED INCIDENTAL TO
INSTALLATION OF THE PROPOSED MANHOLES. PLEASE NOTE
THAT ANY STORM SEWER REMOVED MUST BE REPLACED
WITH NEW PIPE MEETING THE REQUIREMENTS OF COH
SPECIFICATION 02631.
 3. CONTRACTOR MUST COMPLETE CONSTRUCTION OF THIS
SEGMENT OF THE PROJECT FIRST BEFORE PROCEEDING
OTHER ITEMS UNDER THE SCOPE OF WORK. SEE SHEET 14
FOR ADDITIONAL INFORMATION.

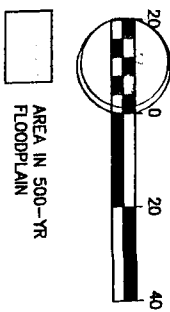

ARCADIS 2929 Blinnpark Dr Suite 300 Houston, TX 77042 Tel: 713-953-4800 Fax: 713-977-4620 www.arcadis-us.com Texas Registered Engineering Firm F-533 DATE: OCTOBER 2011 DESIGNED BY: KJ DRAWN BY: TJ JOB NO. 11019-01		GUNDA CORPORATION, LLC 7322 Southwood Pkwy, Suite 1802 Houston, Texas 77074 Tel: (713) 541-3330 Fax: (713) 541-0022 TBRP Reg. No. F-5351		DATE: 7/5/12 DATE: 7/5/12	
CITY OF HOUSTON DEPARTMENT OF PUBLIC WORKS AND ENGINEERING				DATE: 7/5/12	
AMY RIDGE AND HIRAM CLARKE LIFT STATION DIVERSION				DATE: 7/5/12	
PLAN - BAYOU CROSSING POST OAK #1 TO CASTLECREEK C1				DATE: 7/5/12	
WBS# R-000267-0115-4				DATE: 7/5/12	
DRAWING SCALE: 1"=20'				DATE: 7/5/12	
CITY OF HOUSTON PW				DATE: 7/5/12	
MELANIE BALDWIN, P.E.				DATE: 7/5/12	
SHEET NO. 14 OF 77				DATE: 7/5/12	

