

10m

## REVIEW BY FORT BEND COUNTY COMMISSIONERS COURT

On this 11 day of MARCH, 2014, Commissioners Court came on to be heard and reviewed the accompanying notice of

PHONOSCOPE ENTERPRISES GROUP

Job Location WILLIAMS WAY BOULEVARD/FRONT STREET

Dated 03/03/14 Bond No. 103827669, Permit No. 84521 to make use of certain Fort Bend County property subject to, "A Revised Order Regulating the Laying, Construction, Maintenance, and Repair of Buried Cables, Conduits, and Pole Lines, In, Under, Across or Along Roads, Streets, Highways, and Drainage Ditches in Fort Bend County, Texas, Under the Jurisdiction of the Commissioners Court of Fort Bend County, Texas," as passed by the Commissioners Court of Fort Bend County, Texas, date the 3<sup>rd</sup> day of August, 1987, recorded in Volume \_\_\_\_\_ of the Minutes of the Commissioners Court of Fort Bend County, Texas, to the extent that such order is not inconsistent with Article 1436a, Vernon's Texas Civil Statutes. Upon Motion of Commissioner Meyers, seconded by Commissioner Patterson, duly put and carried, it is ORDERED, ADJUGED AND DECREED that said notice of said above purpose is hereby acknowledged by the Commissioners Court of Fort Bend County, Texas, and that said notice be placed on record according to the regulation order thereof.

Notes:

1. Evidence of review by the Commissioners Court must be kept on the job site and failure to do so constitutes grounds for job shutdown.
2. Written notices are required:
  - a. 48 hours in advance of construction start up, and
  - b. When construction is completed and ready for final inspection

Mail notices to: Permit Administrator  
Fort Bend County Engineering  
301 JACKSON STREET  
RICHMOND, Texas 77469  
281-633-7500

3. This permit expires one (1) year from date of permit if construction has not commenced.

By

[Signature]  
County Engineer

By

N/A  
Drainage District Engineer/Manager

Presented to Commissioners Court and approved.

Recorded in Volume 3-11-14  
Minutes of Commissioners Court.

Clerk of Commissioners Court

By [Signature]  
Deputy

# COUNTY OF FORT BEND

## Engineering Department

301 JACKSON STREET  
RICHMOND, Texas 77469

Johnny Ortega  
Permit Administrator

1124 Blume Road  
Phone: (281) 633-7500

### PERMIT APPLICATION REVIEW FORM FOR CABLE, CONDUIT, AND POLE LINE ACTIVITY IN FORT BEND COUNTY

PERMIT NO. 004521

The following "Notice of Proposed Cable, Conduit, and/or Pole Line activity in Fort Bend County" and accompanying attachments have been reviewed and the notice conforms to appropriate regulations set by Commissioner's Court of Fort Bend County, Texas.

- X   (1) Complete Application Form.
- X       a. Name of road, street, and/or drainage ditch affected.
- X       b. Vicinity map showing course of direction.
- X       c. Plans and specifications.

- X   (2) Bond:
- District Attorney, approval when applicable.
- X       Perpetual bond currently posted.
- No. 103827669
- Amount \$50,000.00
- Performance bond submitted.
- No.
- Amount
- Cashier's Check.
- No.
- Amount

- (3) Verbal permission given for emergencies, to start construction before approved in Commissioner's Court.

                                 Precinct Engineer Acknowledgment                                  Date                                 

                                 Precinct Commissioner Acknowledgment                                  Date                                 

- (4)
- Drainage District Approval when applicable

We have reviewed this project and agree it meets minimum requirements.

*for* Rich J. Stangl  
Johnny Ortega CFM/ Permit Administrator  
(REVISED 5/30/08)

03/03/2014  
Date

**NOTICE OF PROPOSED CABLE, CONDUIT AND/OR POLE LINE ACTIVITY  
IN, UNDER, ACROSS OR ALONG ROADS, STREETS, HIGHWAYS AND DRAINAGE DITCHES  
IN FORT BEND COUNTY**

APPLICANT'S JOB NO. \_\_\_\_\_

PERMIT No. \_\_\_\_\_ PCT. No. \_\_\_\_\_

BOND No. \_\_\_\_\_

Formal notice is hereby given that PHONOSCOPE ENTERPRISES GROUP  
proposes to lay, construct, maintain and/or repair cable, conduit and/or pole line, in, under,  
across, or along roads, streets, highways and drainage ditches in Fort Bend County, as follows:

**In, Under, or Across Roads and/or Drainage Ditches**

Road or Ditch Name	Distance & Direction From Nearest Intersection	Length of Crossing	Type of Construction Bored: Jacked: Driven: Cased
POLE #1 WILLIAMS WAY BLVD	75 FT EAST OF EUGENE HEIMANN CIR	24 FT	: : X :
POLE #2 FRONT ST.	75 FT WEST OF EUGENE HEIMANN CIR	29 FT	: : X :
POLE #3 FRONT ST.	312 FT WEST OF EUGENE HEIMANN CIR	29 FT	: : X :

**Along Roads and/or Drainage Ditches**

Road or Ditch Name	Distance & Direction From Nearest Intersection	To	Distance

**General Description**

PROPOSE TO SET (3) UTILITY POLES IN THE RIGHT OF WAY  
ALONG WILLIAMS WAY BLVD / FRONT ST.

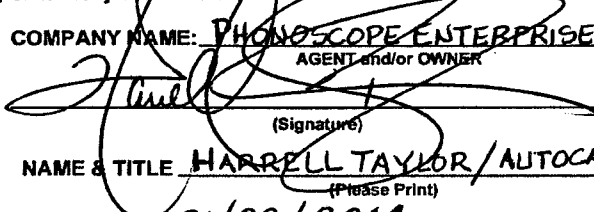
The Location and description of the proposed installation and appurtenances is more fully shown on the attached detail drawings. The laying, construction, maintenance and/or repair of the proposed installation shall be subject to "A Revised Order Regulating the Laying, Construction, Maintenance and/or Repair of Cables, Conduits, and/or Pole Lines, In, Under, Across, or Along Roads, Streets, Highways and Drainage Ditches in Fort Bend County, Texas, Under the Jurisdiction of the Commissioners Court of Fort Bend County, Texas," as passed by Commissioners Court of Fort Bend County, Texas, dated the 3rd. day of August, 1987, recorded in Volume 639 of the Minutes of the Commissioners Court of Fort Bend County, Texas.

Written notices are required: 1) 48 hours in advance of start of construction and  
2) when construction is complete and ready for final inspection.

Mail to: Permit Administrator/Fort Bend County Engineering  
P.O. Box 1449, Rosenberg, TX 77471.

Violation of requirements shall constitute grounds for job shut down.

COMPANY NAME: PHONOSCOPE ENTERPRISE GRP.  
AGENT and/or OWNER

  
(Signature)

NAME & TITLE HARRELL TAYLOR / AUTOCAD DRAFTER  
(Please Print)

DATE 01/22/2014

ADDRESS 6105 WESTLINE DR.  
(Street/P.O. Box)

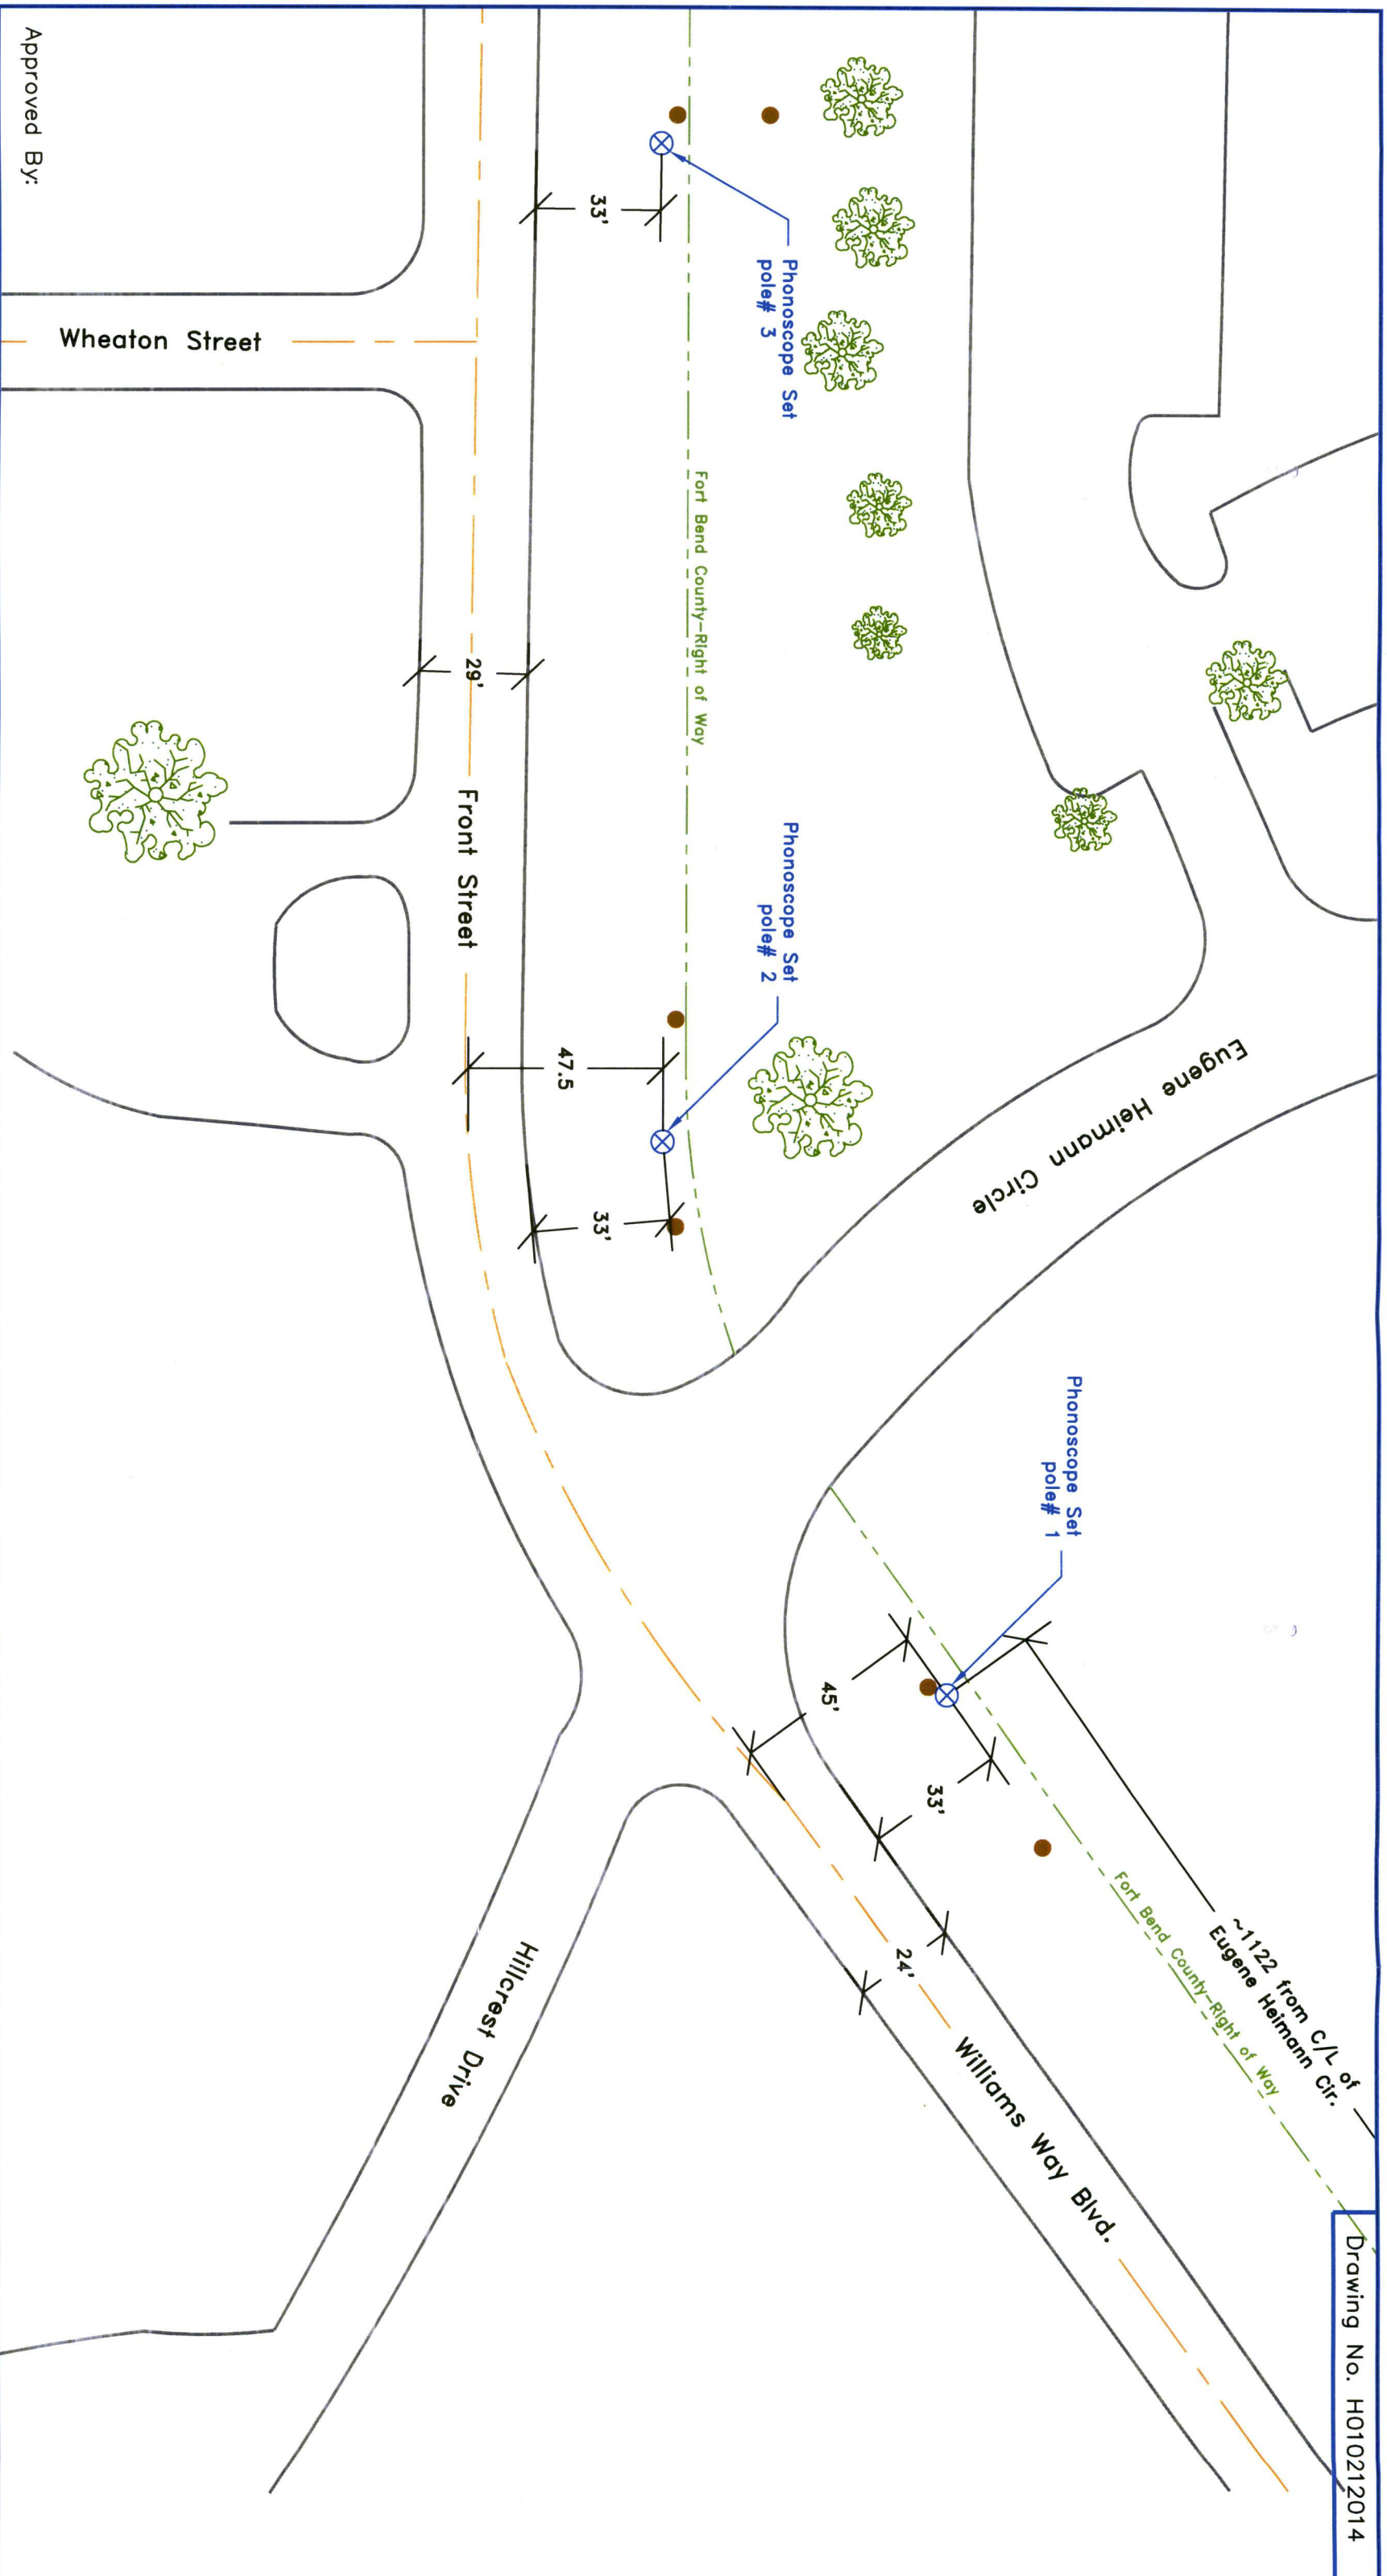
HOUSTON TEX. 77036  
City State Zip

TELEPHONE NO: (713) 272-4600  
(accessible 24 hrs/day, 7 days/week)

Does project  
comply with Fort  
Bend County  
Outdoor Lighting  
Ordinance?

Yes ( )

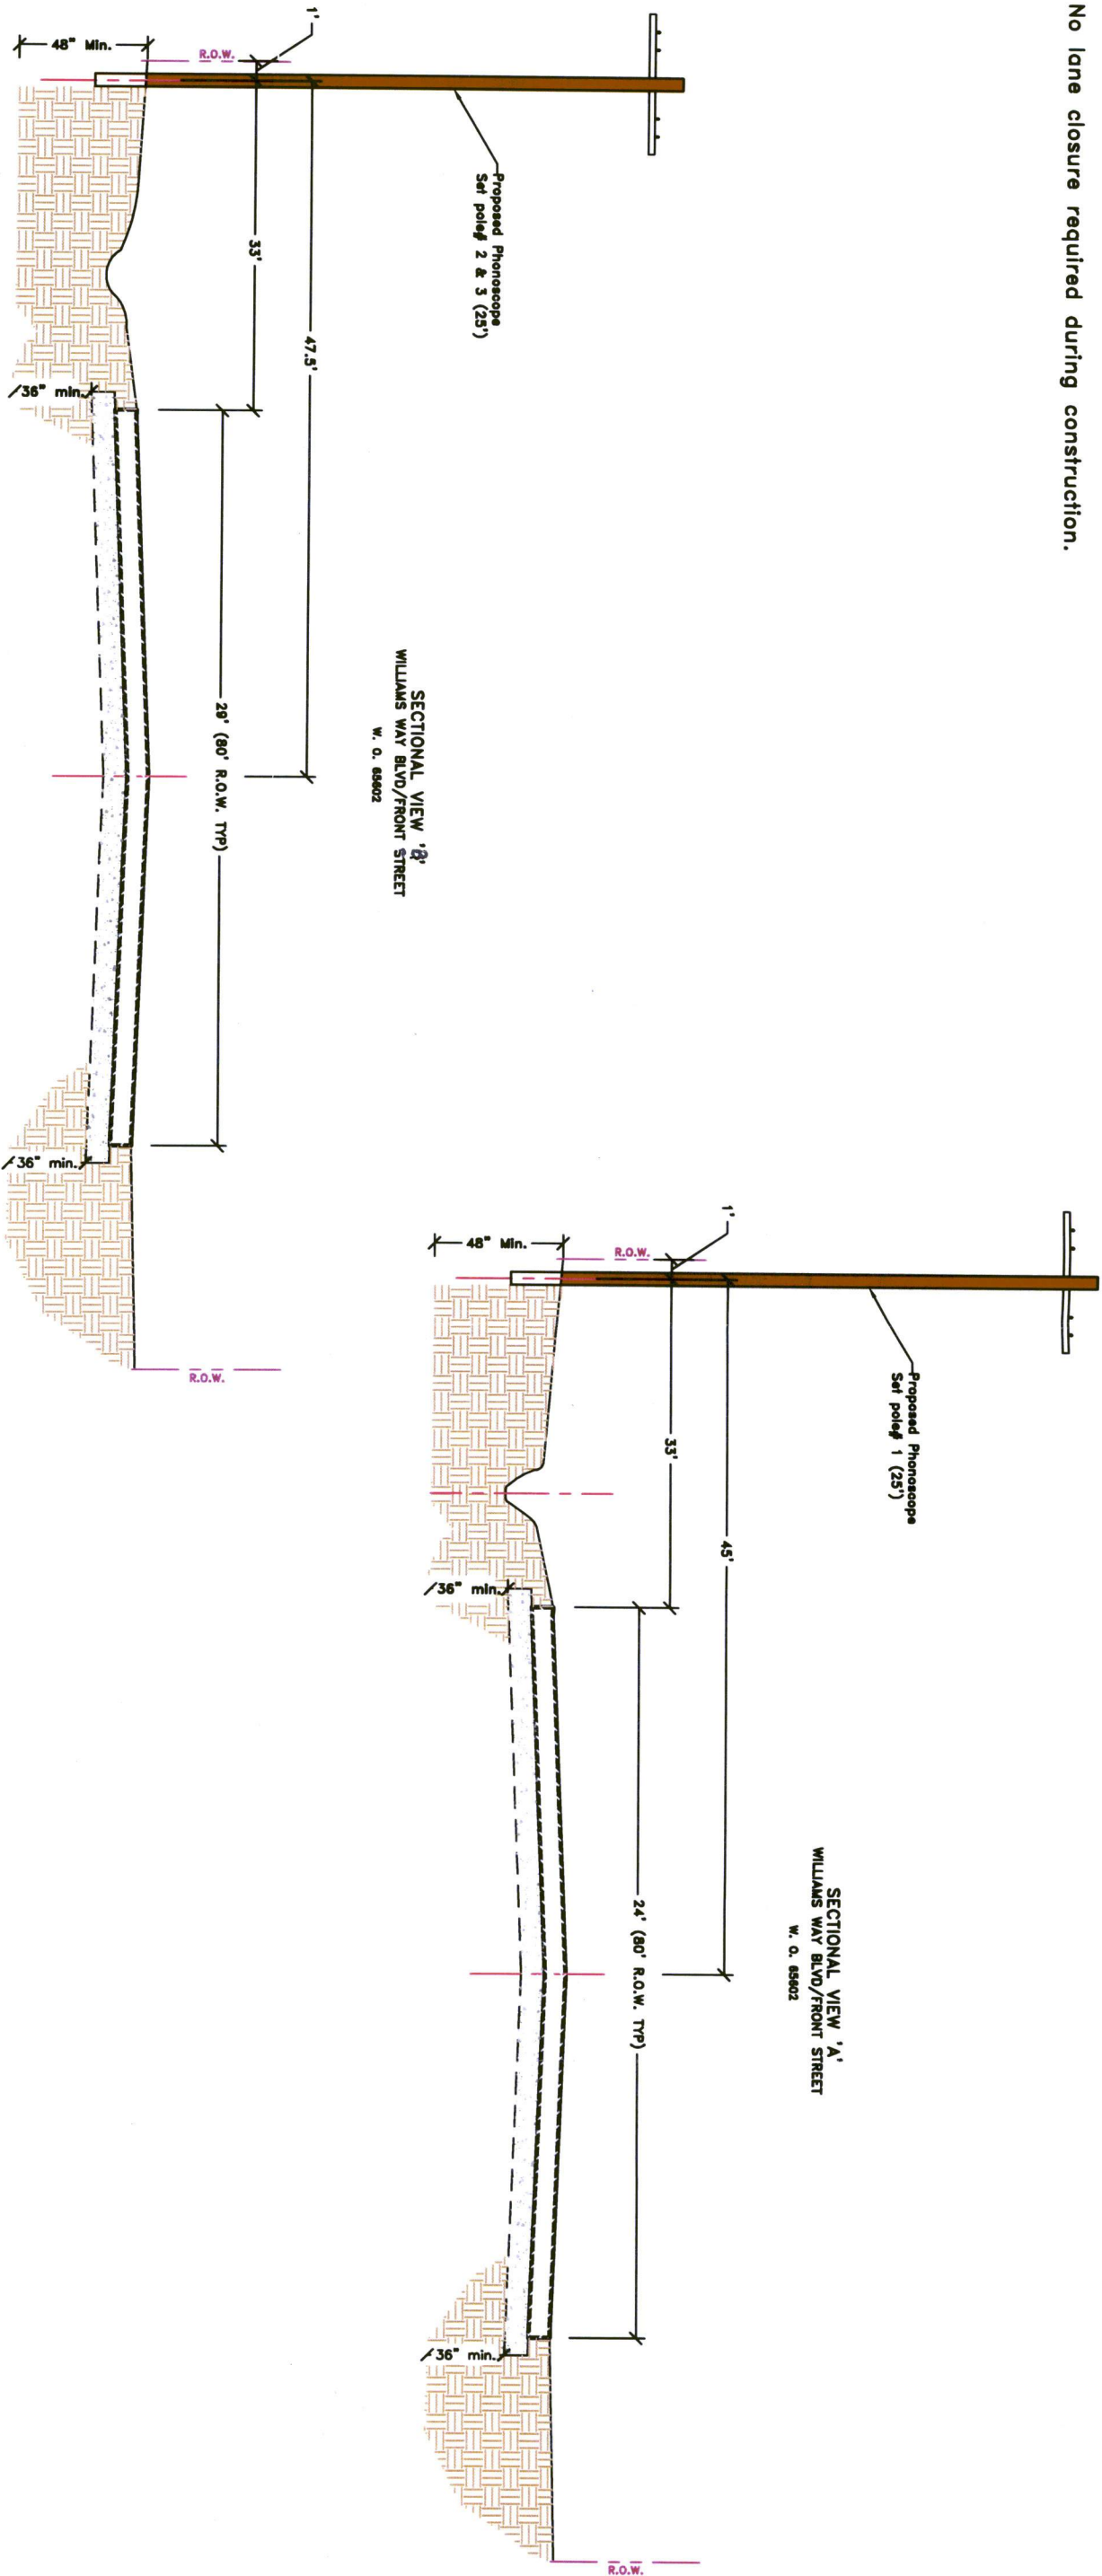
No ( )

[illegible]



General Notes:

- 1) Surface to be restored to its original condition in compliance with Fort Bend County Standards.
- 2) Traffic Control Plan (1-1c) standards to be used as noted on page 3. (if Necessary)
- 3) No lane closure required during construction.



Approved By:

Symbol	Description	Revisions	Drawn By: Harrell Taylor	Scale: N.T.S.	Date: 01/21/2014	JOB# 1213-M07
						Notice of Proposed Utility Installation
						Proposed Setting of Utility Poles
						Cross Section/ Profile
						2 of 2
						W.O.# 65602