

REVIEW BY FORT BEND COUNTY COMMISSIONERS COURT

131

On this 10 day of JUNE, 2014, Commissioners Court
came on to be heard and reviewed the accompanying notice
of AT & T CORPORATION

Job Location CORBITT STREET

Dated 06/02/14 BOND NO CH1-001686693-01, Permit No. 84598
to make use of certain Fort Bend County property subject to, "A Revised Order
Regulating the Laying, Construction, Maintenance, and Repair of Buried Cables,
Conduits, and Pole Lines, In, Under, Across or Along Roads, Streets, Highways, and
Drainage Ditches in Fort Bend County, Texas, Under the Jurisdiction of the
Commissioners Court of Fort Bend County, Texas," as passed by the Commissioners
Court of Fort Bend County, Texas, date the 3rd day of August, 1987, recorded in
Volume _____ of the Minutes of the Commissioners Court of Fort Bend County,
Texas, to the extent that such order is not inconsistent with Article 1436a, Vernon's
Texas Civil Statutes. Upon Motion of Commissioner Mejers, seconded
by Commissioner Patterson, duly put and carried, it is ORDERED,
ADJUGED AND DECREED that said notice of said above purpose is hereby
acknowledged by the Commissioners Court of Fort Bend County, Texas, and that said
notice be placed on record according to the regulation order thereof.

Notes:

1. Evidence of review by the Commissioners Court must be kept on the job site
and failure to do so constitutes grounds for job shutdown.
2. Written notices are required:
 - a. 48 hours in advance of construction start up, and
 - b. When construction is completed and ready for final inspection

Mail notices to: Permit Administrator
Fort Bend County Engineering
301 JACKSON STREET
RICHMOND, Texas 77469
281-633-7500

3. This permit expires one (1) year from date of permit if construction has not
commenced.

By

[Signature]
County Engineer

By

N/A
Drainage District Engineer/Manager

Presented to Commissioners Court
and approved.

Recorded in Volume 6/10/14
Minutes of Commissioners Court.

Clerk of Commissioners Court

By

[Signature]
Deputy Rence Michulka

COUNTY OF FORT BEND

Engineering Department

301 JACKSON STREET
RICHMOND, Texas 77469

Johnny Ortega
Permit Administrator

1124 Blume Road
Phone: (281) 633-7500

PERMIT APPLICATION REVIEW FORM FOR CABLE, CONDUIT, AND POLE LINE ACTIVITY IN FORT BEND COUNTY

PERMIT NO. 084598

The following "Notice of Proposed Cable, Conduit, and/or Pole Line activity in Fort Bend County" and accompanying attachments have been reviewed and the notice conforms to appropriate regulations set by Commissioner's Court of Fort Bend County, Texas.

- X (1) Complete Application Form.
- X a. Name of road, street, and/or drainage ditch affected.
- X b. Vicinity map showing course of direction.
- X c. Plans and specifications.
- X (2) Bond:
- X District Attorney, approval when applicable.
- X Perpetual bond currently posted.
- No. ch1-001686693-01
- Amount \$25,000.00
- Performance bond submitted.
- No.
- Amount
- Cashier's Check.
- No.
- Amount
- (3) Verbal permission given for emergencies, to start construction before approved in Commissioner's Court.
- Precinct Engineer Acknowledgment Date
- Precinct Commissioner Acknowledgment Date
- (4)
- Drainage District Approval when applicable

We have reviewed this project and agree it meets minimum requirements.


Johnny Ortega CFM/ Permit Administrator
(REVISED 5/30/08)

06/02/2014
Date

**NOTICE OF PROPOSED CABLE, CONDUIT AND/OR POLE LINE ACTIVITY
IN, UNDER, ACROSS OR ALONG ROADS, STREETS, HIGHWAYS AND DRAINAGE DITCHES
IN FORT BEND COUNTY**

APPLICANT'S JOB NO. _____

PERMIT No. 84598 PCT. No. 3

BOND No. CH1-001686693-01

Formal notice is hereby given that AT&T Corp.
proposes to lay, construct, maintain and/or repair cable, conduit and/or pole line, in, under,
across, or along roads, streets, highways and drainage ditches in Fort Bend County, as follows:

In, Under, or Across Roads and/or Drainage Ditches

Road or Ditch Name	Distance & Direction From Nearest Intersection	Length of Crossing	Type of Construction Bored: Jacked: Driven: Cased
Corbitt Rd.	135' east of FM 1463 and Corbitt Rd.	60'	X : : :

Along Roads and/or Drainage Ditches

Road or Ditch Name	Distance & Direction From Nearest Intersection	To	Distance
Corbitt Rd.	at FM 1463 and Corbitt Rd	135' east of FM 1463 and Corbitt Rd	85'

General Description
AT&T cable route of 1,720' on Katy Fulshear Rd, 14,785' on WestPark Tollway, 14,500' on FM 1463, and 85' on Corbitt Rd because of Cross Creek Ranch Development acquired Releasement

The Location and description of the proposed installation and appurtenances is more fully shown on the attached detail drawings. The laying, construction, maintenance and/or repair of the proposed installation shall be subject to "A Revised Order Regulating the Laying, Construction, Maintenance and/or Repair of Cables, Conduits, and/or Pole Lines, In, Under, Across, or Along Roads, Streets, Highways and Drainage Ditches in Fort Bend County, Texas, Under the Jurisdiction of the Commissioners Court of Fort Bend County, Texas," as passed by Commissioners Court of Fort Bend County, Texas, dated the 3rd. day of August, 1987, recorded in Volume 639 of the Minutes of the Commissioners Court of Fort Bend County, Texas.

Written notices are required: 1) 48 hours in advance of start of construction and
2) when construction is complete and ready for final inspection.

Mail to: Permit Administrator/Fort Bend County Engineering
P.O. Box 1449, Rosenberg, TX 77471.

Violation of requirements shall constitute grounds for job shut down.

COMPANY NAME: AT&T Corp.
AGENT and/or OWNER


Alvin S. Richardson
(Signature)

Does project
comply with Fort
Bend County
Outdoor Lighting
Ordinance?


NAME & TITLE Alvin S. Richardson, Sr. Tech. Proj. Mgr.
Barkes Dale Tec. Inc. (Please Print)
281-731-3344 100 Interstate 45 North
Conroe, TX. 77301


CLIENT:
SPECIFICATION:

LIGHTGUIDE SYSTEM
AT&T (LEGACY T) NEXGEN
KATY FULSHEAR RD. ALIGNMENT
FT BEND COUNTY, TEXAS

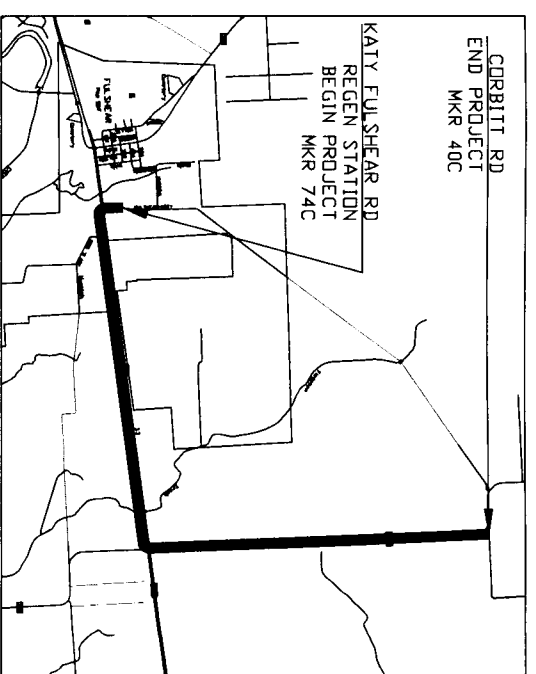



BARNSDALE
TECHNOLOGIES, INC

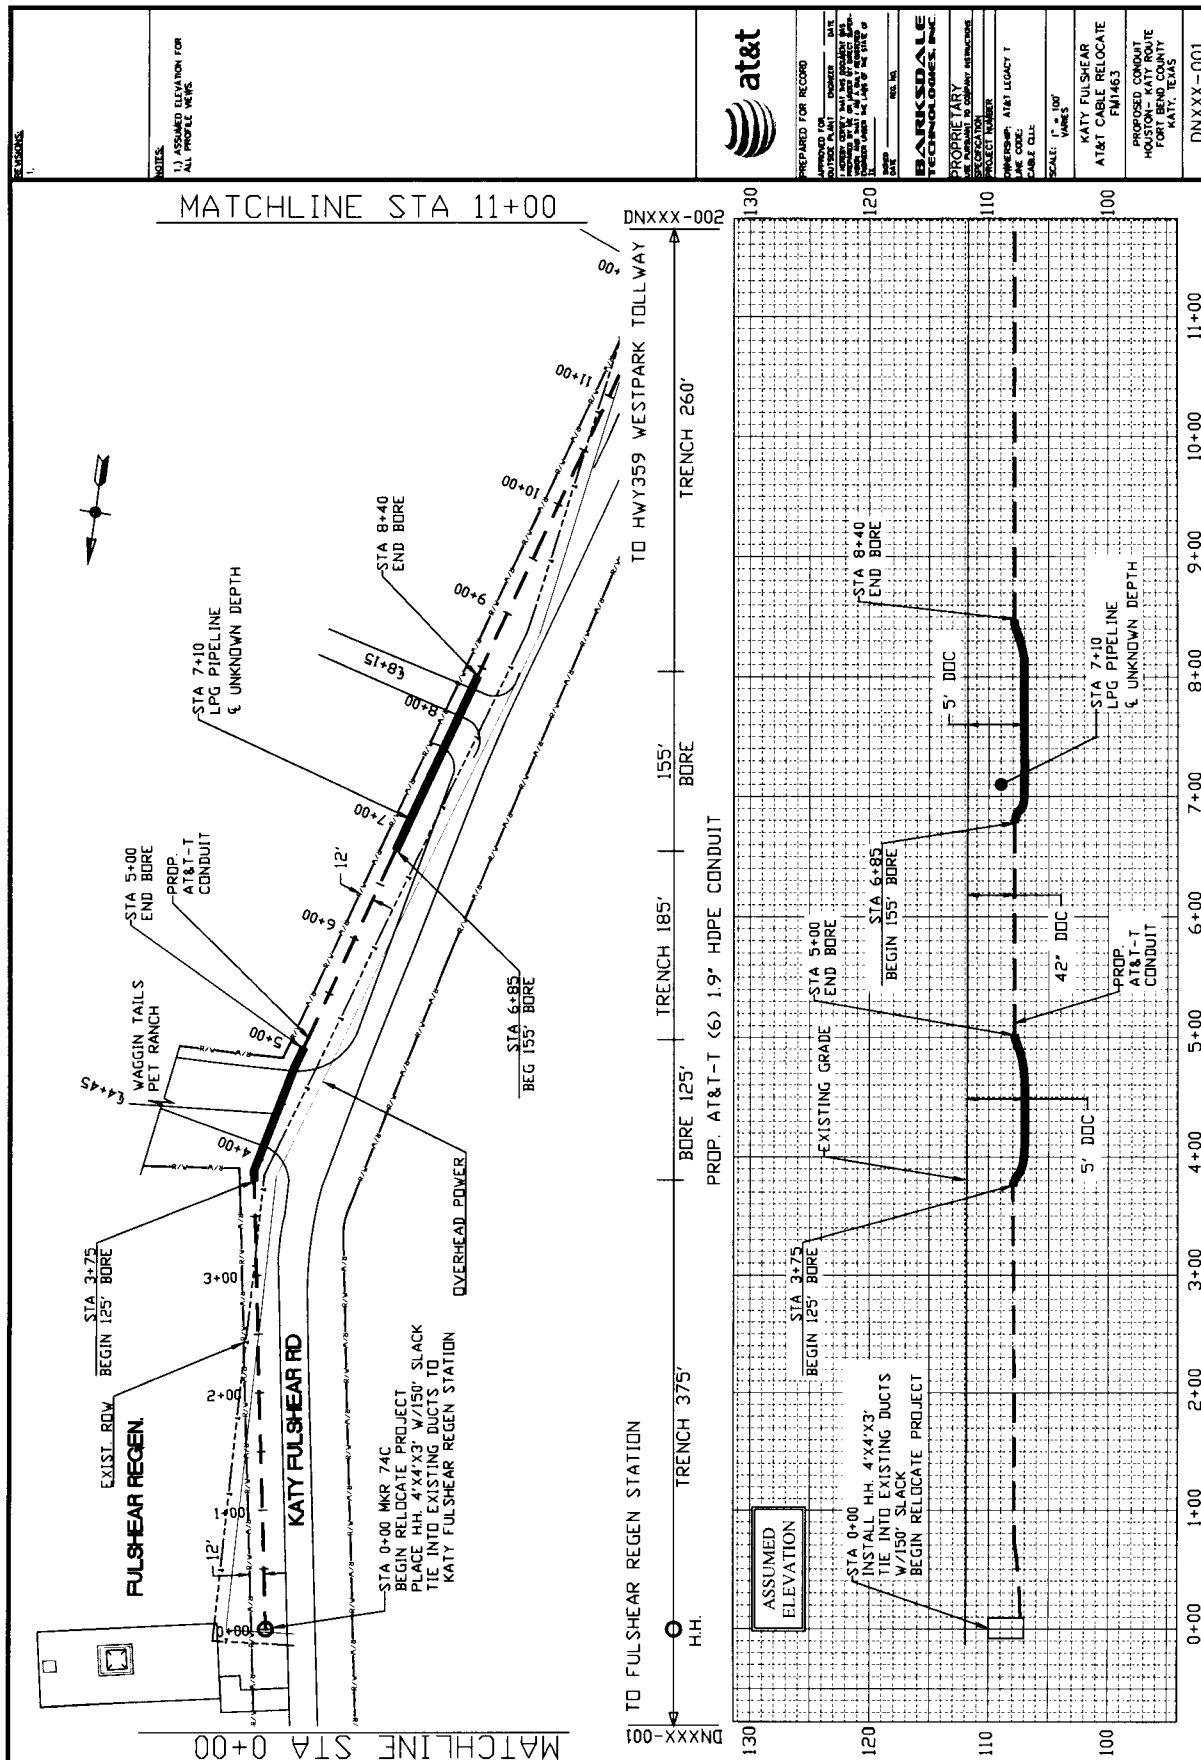


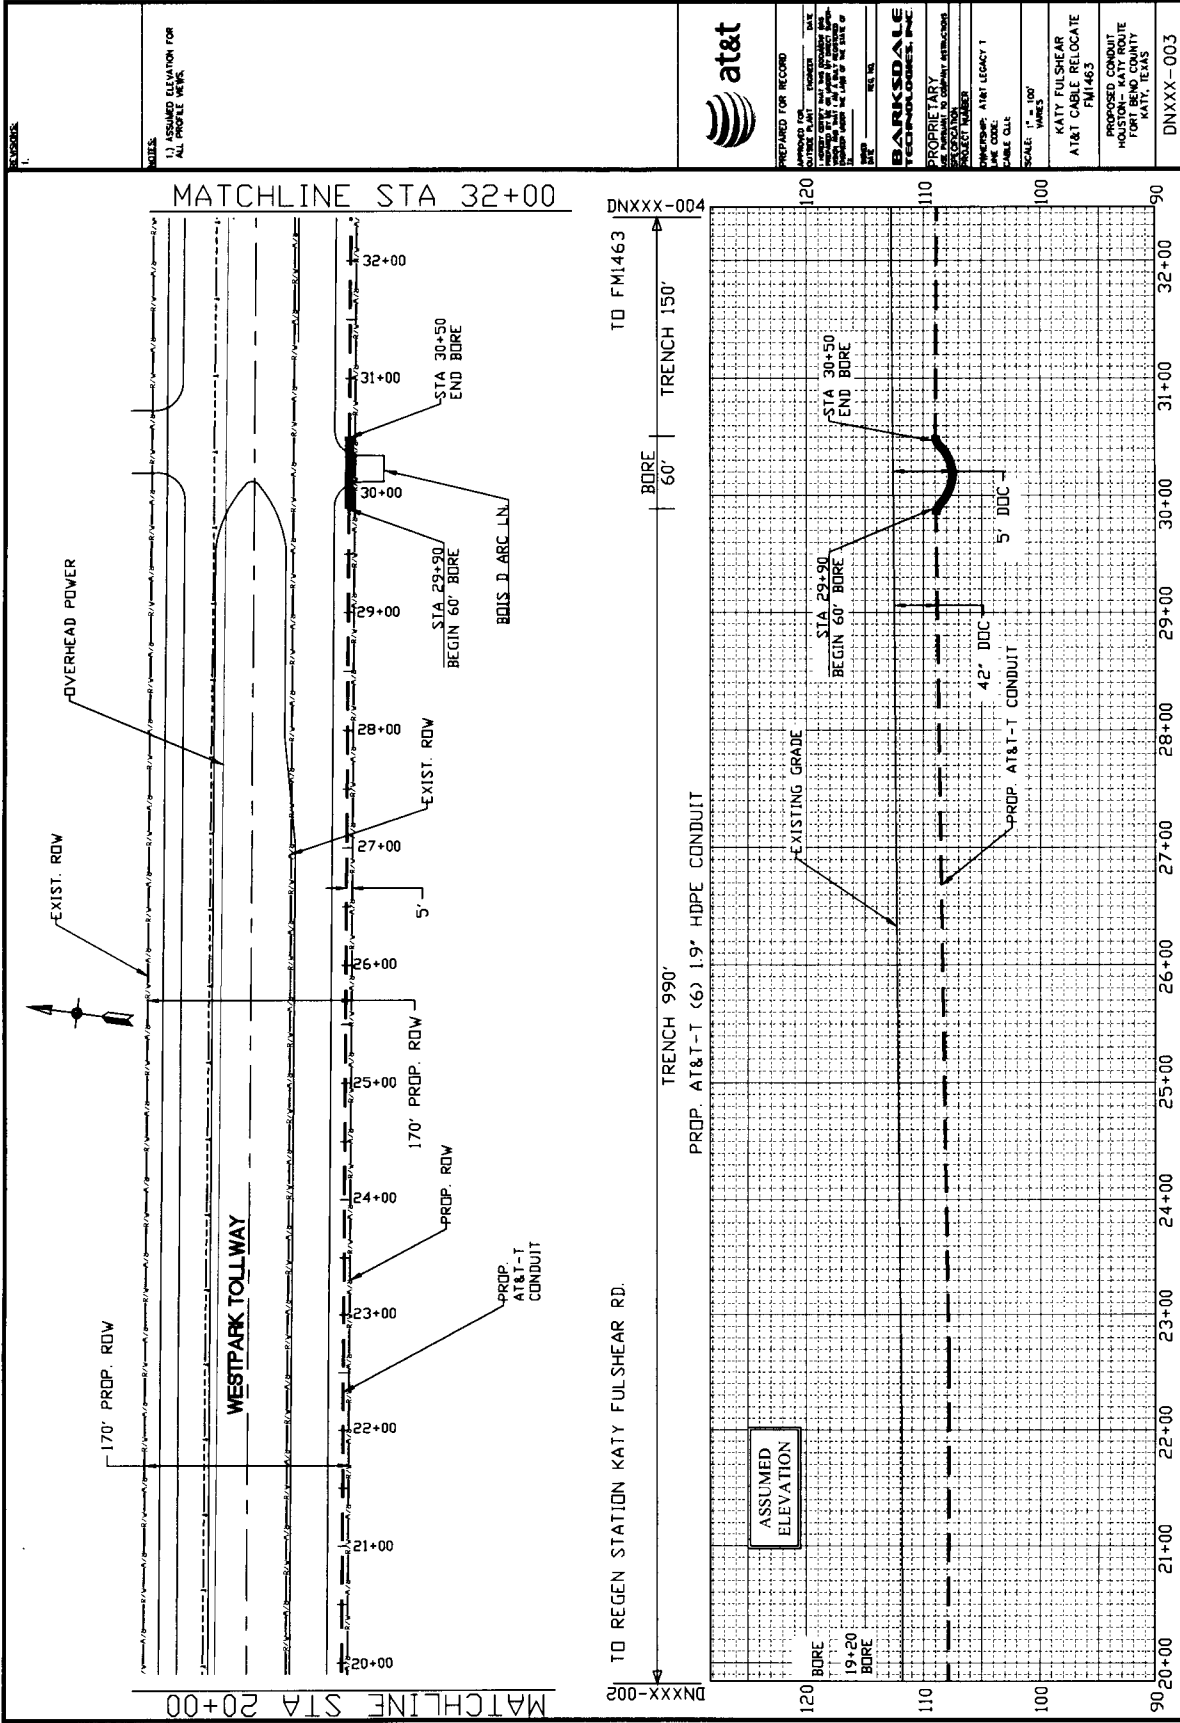



PREPARED FOR RECORD	DATE
APPROVED BY	DATE
DESIGNED BY	DATE
CHECKED BY	DATE
PROJECT NUMBER	
PROJECT NAME	
PROPRIETARY	
NOT TO BE REPRODUCED OR COPIED WITHOUT PERMISSION	
ENGINEER: ARIEL LEGACY 1	
AW CODE:	
CABLE C/L:	
SCALE: 1" = 100'	
SCALE: 1" = 100'	
KATY FULSHEAR	
AT&T CABLE RELOCATE	
FMI 1463	
PROPOSED CONDUIT	
HOUSTON - KATY ROUTE	
FORT BEND COUNTY	
KATY, TEXAS	
DNXXX-003	

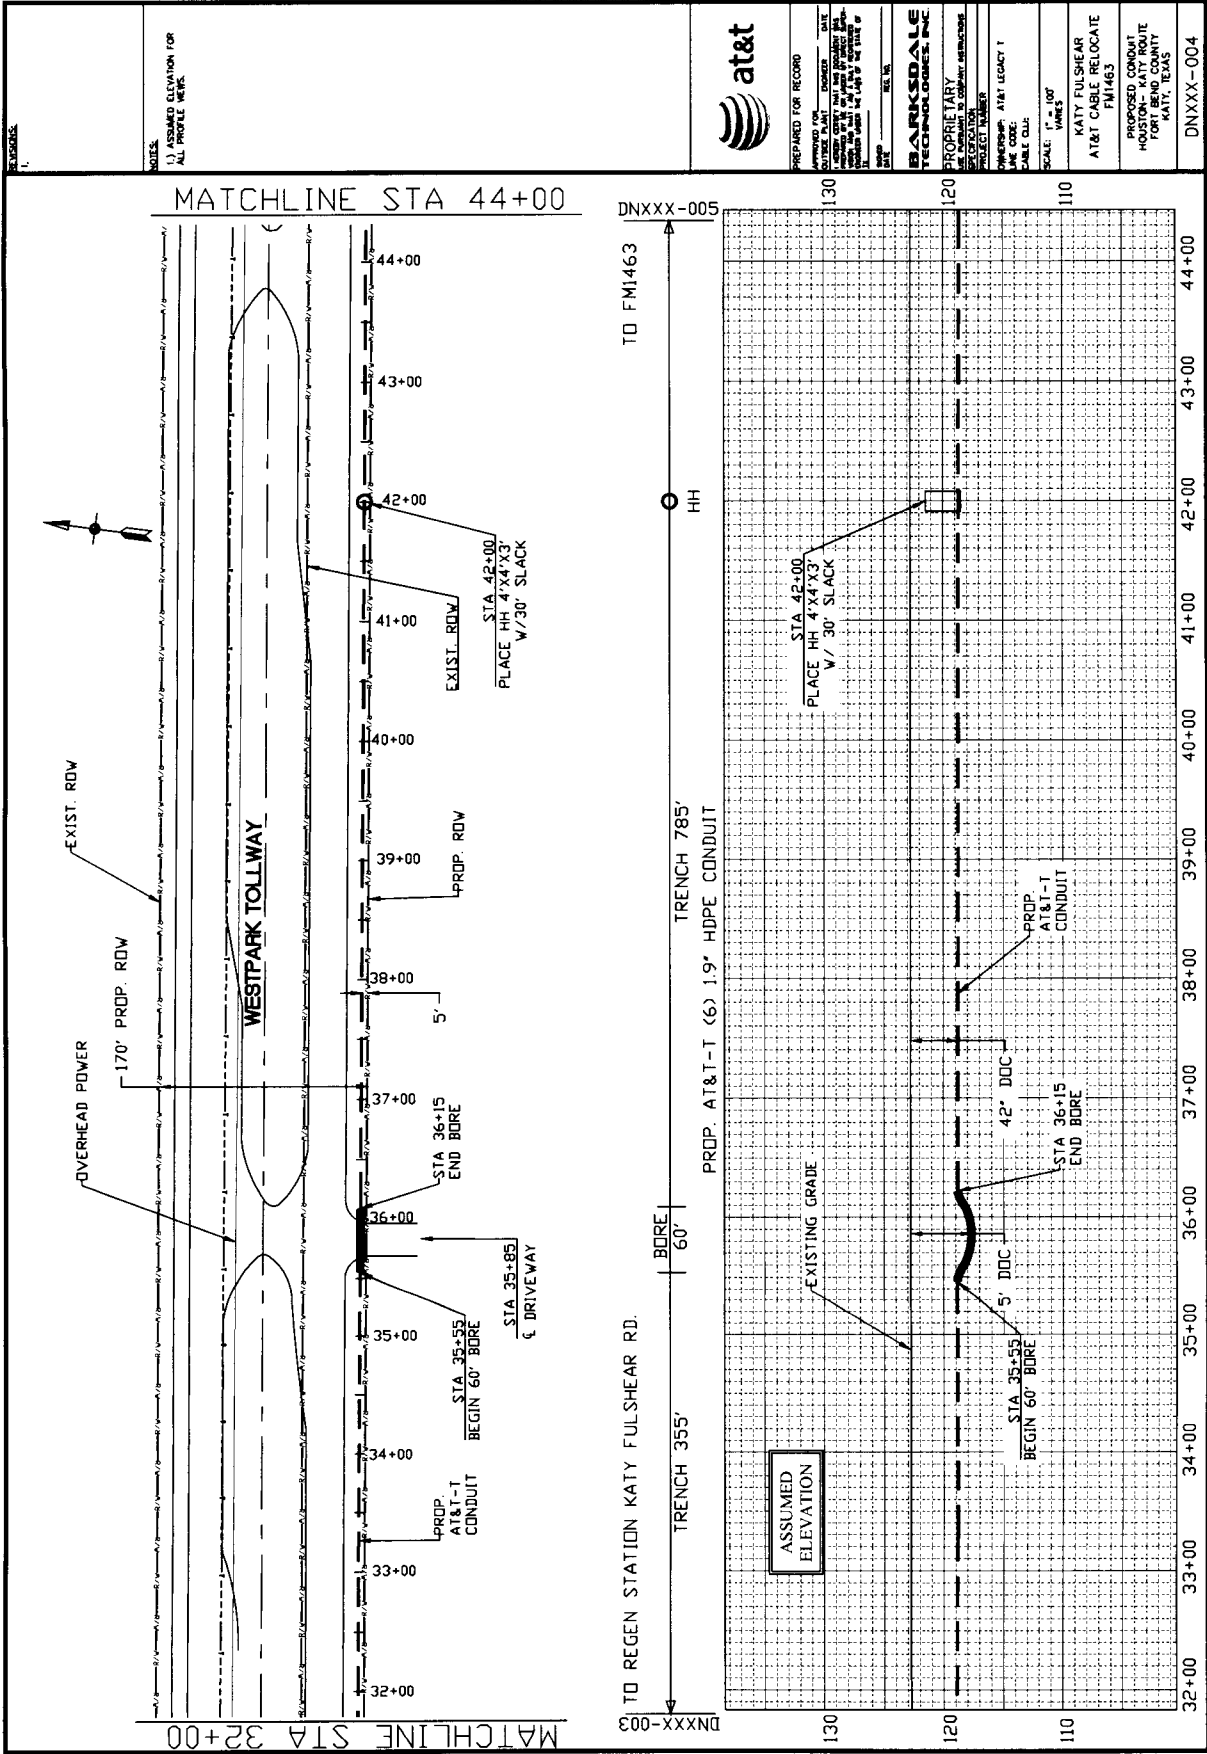


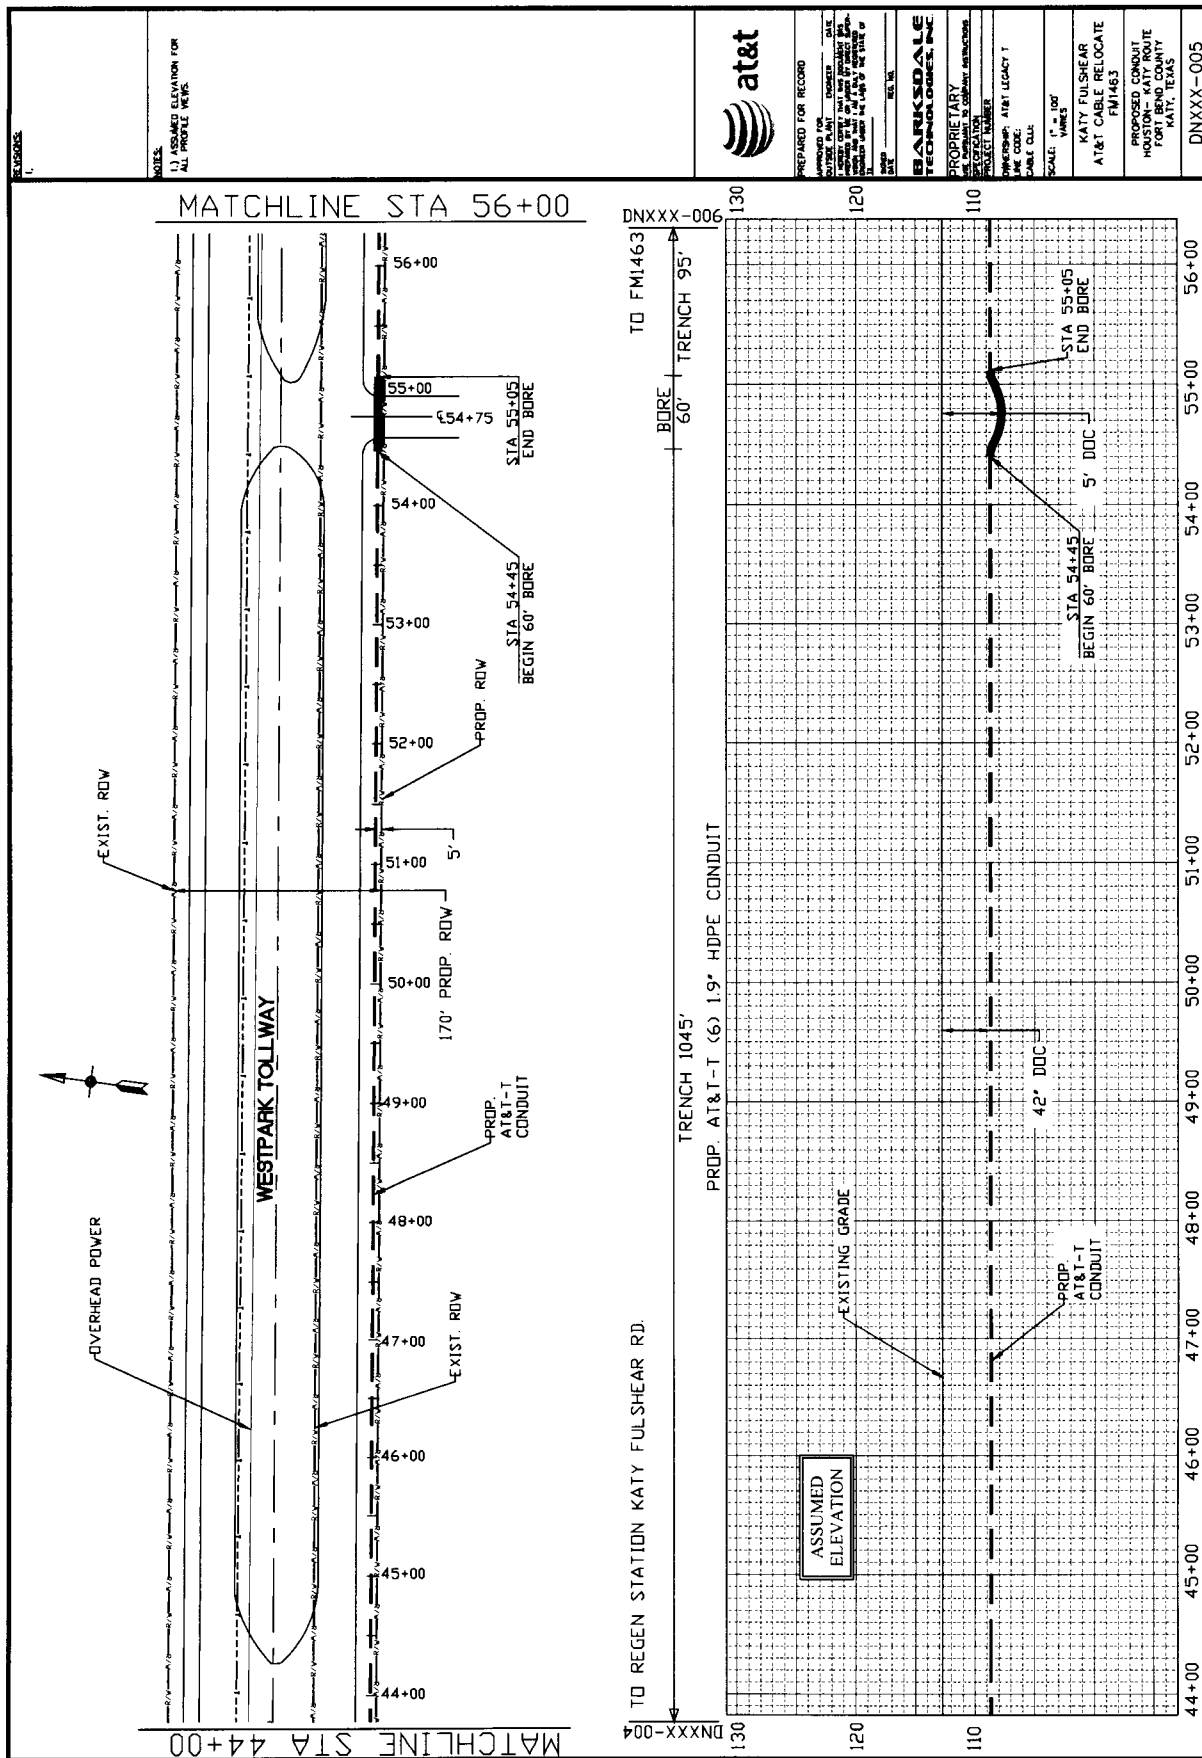


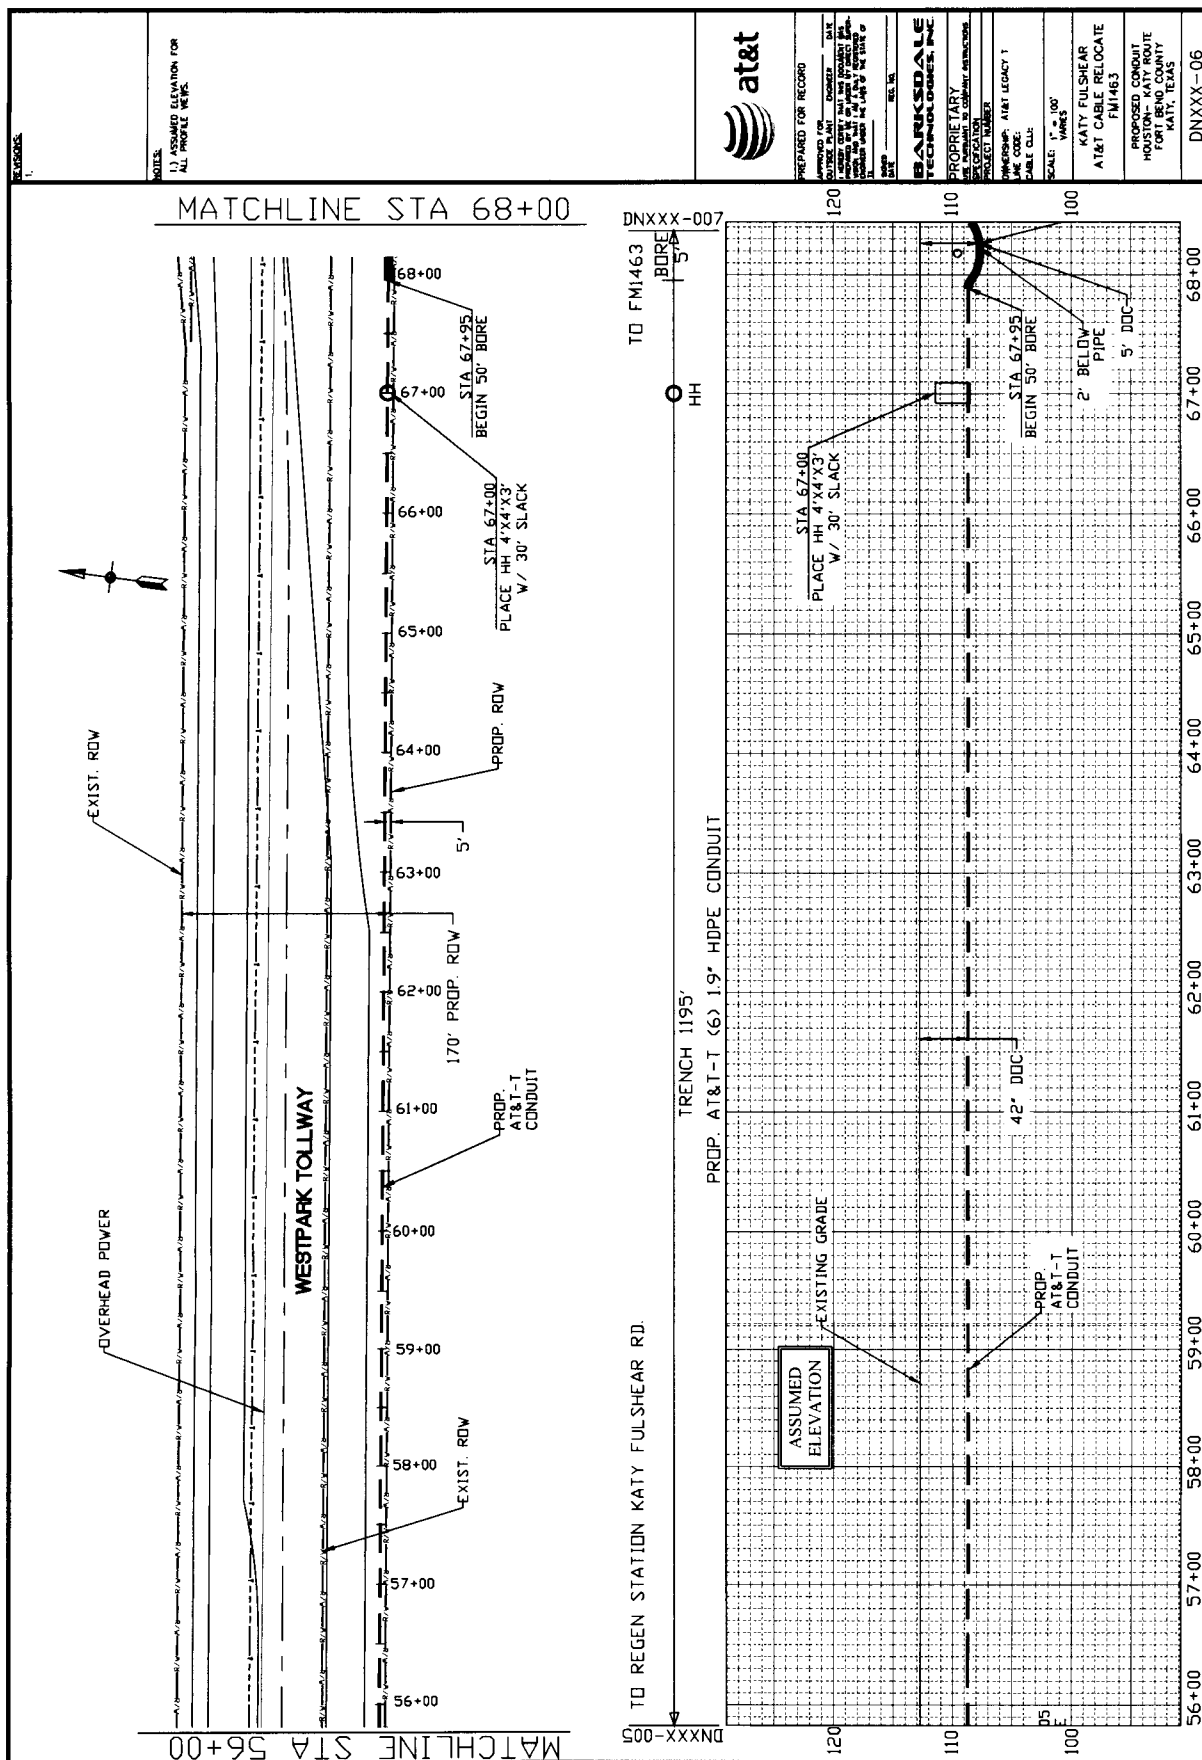


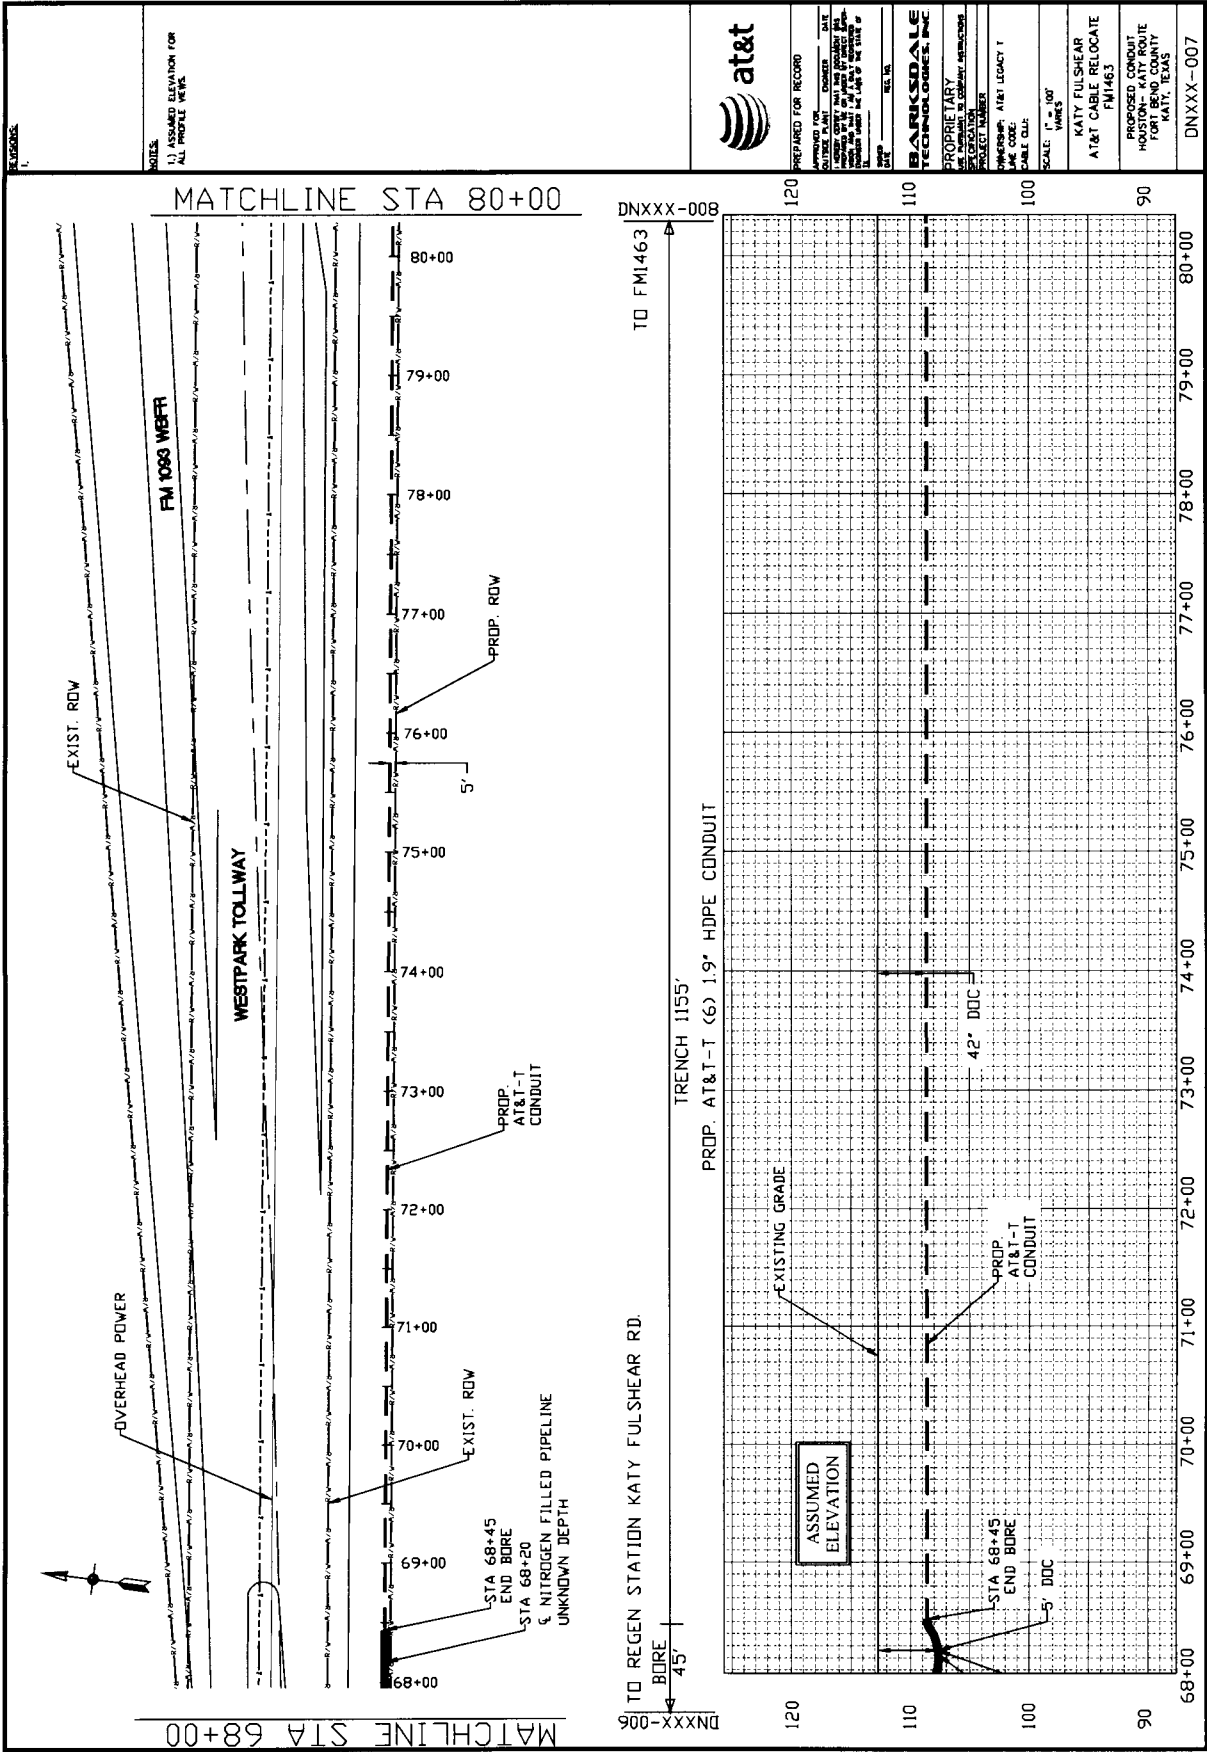


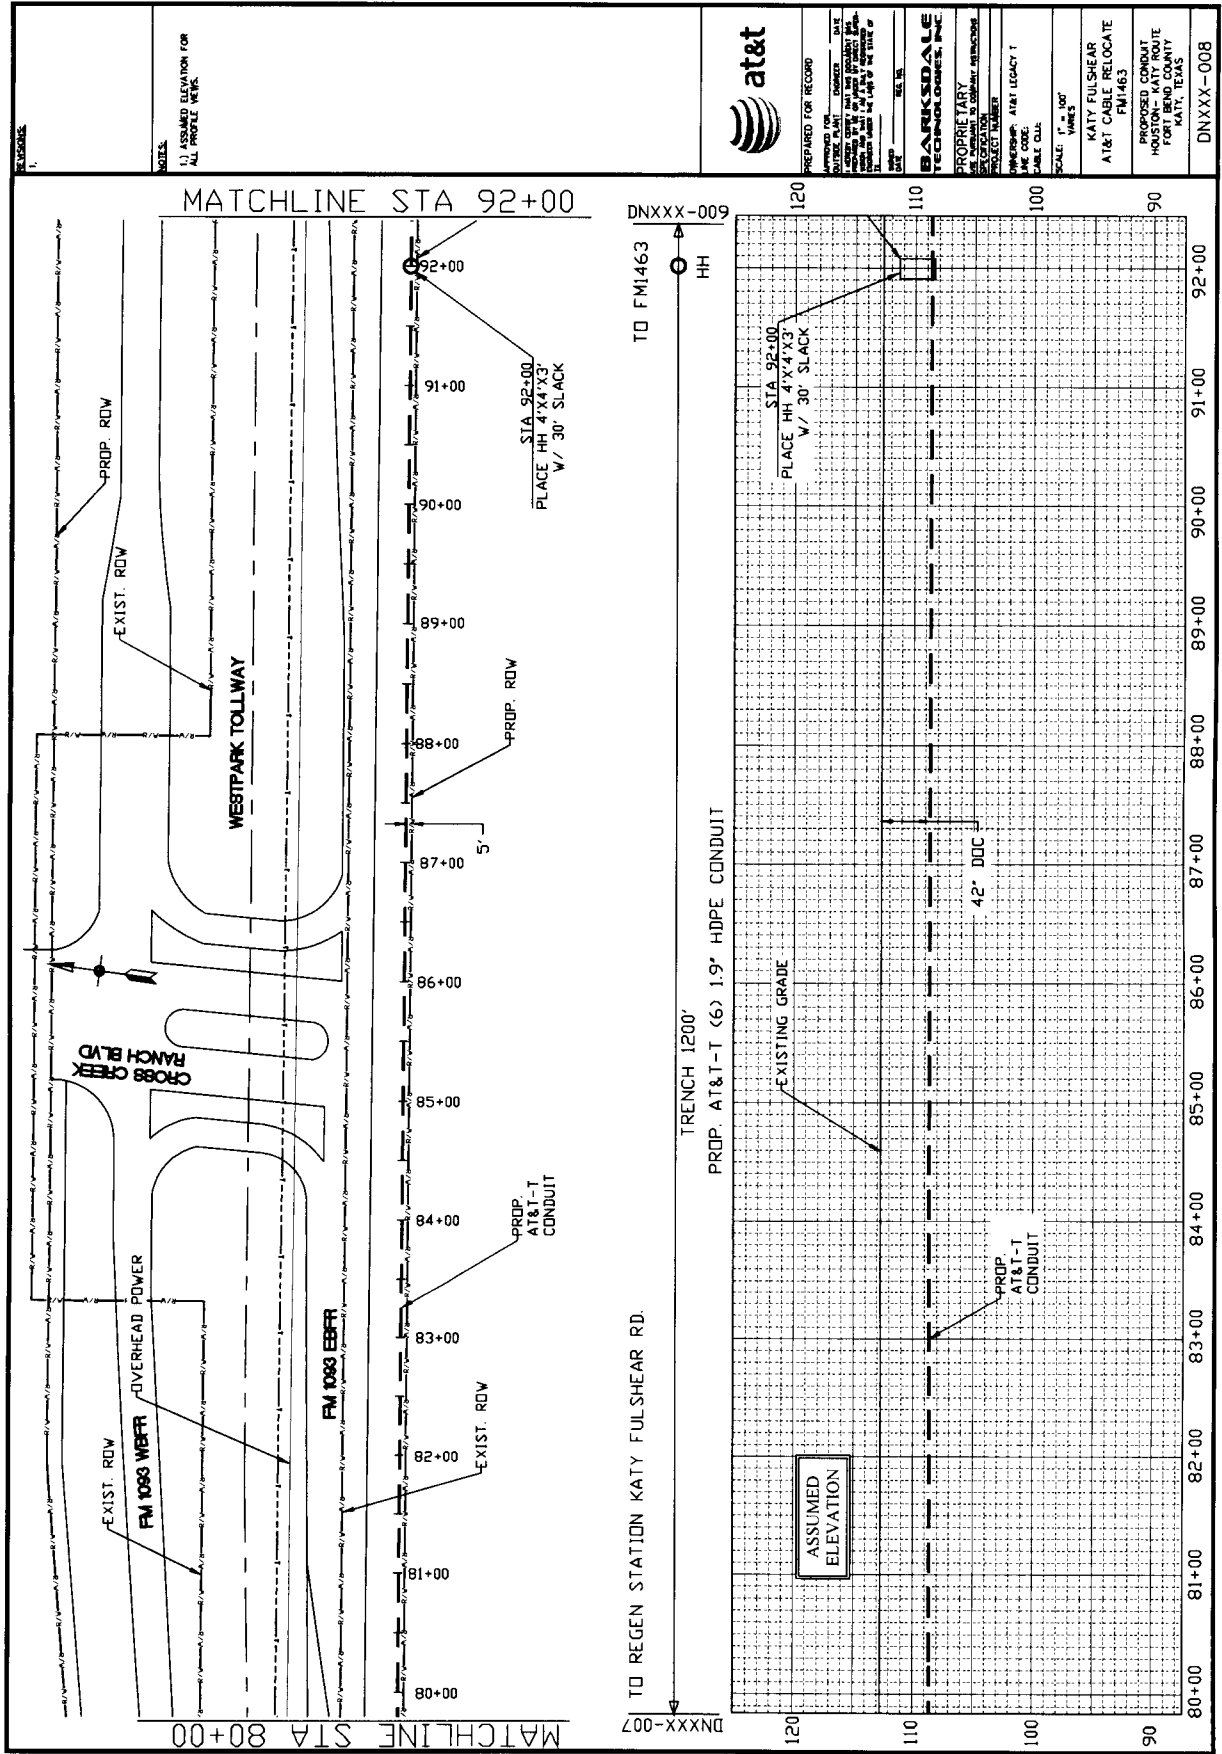

 

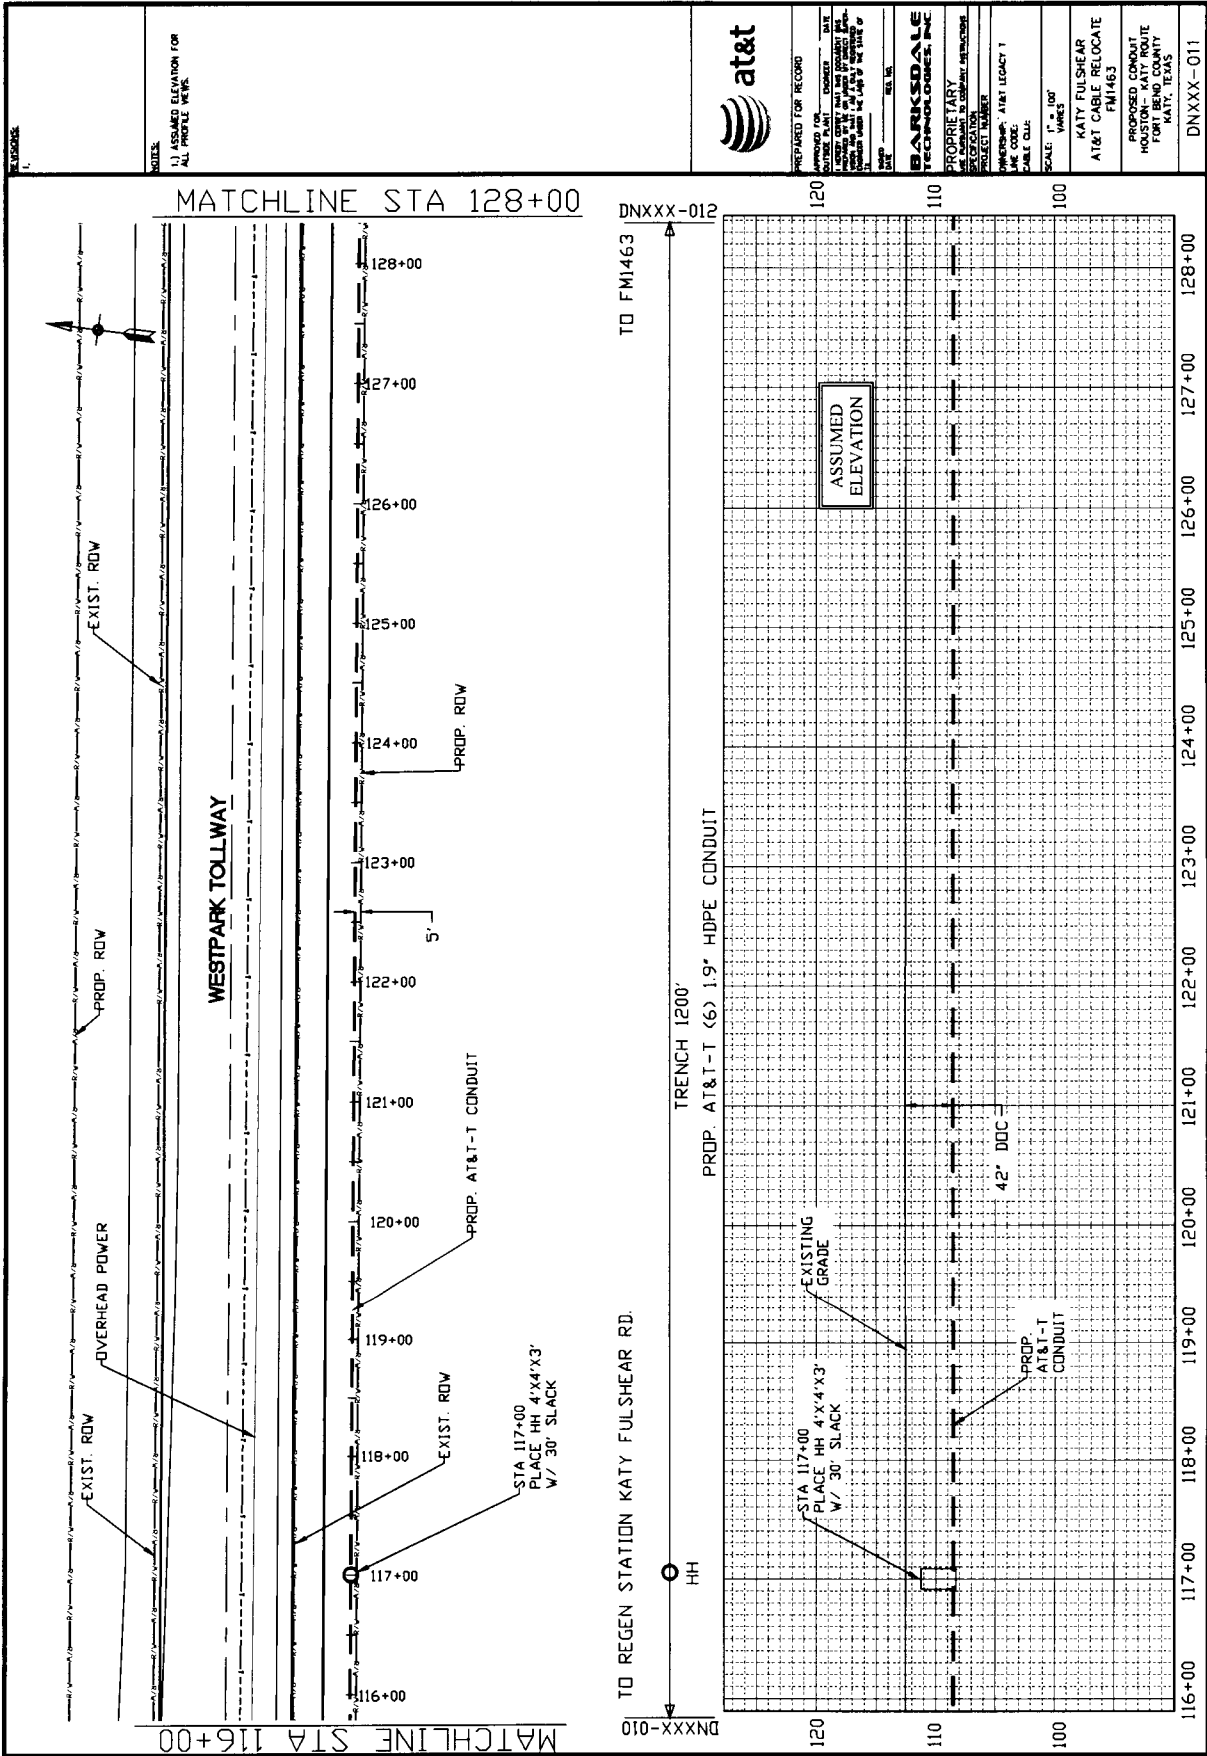

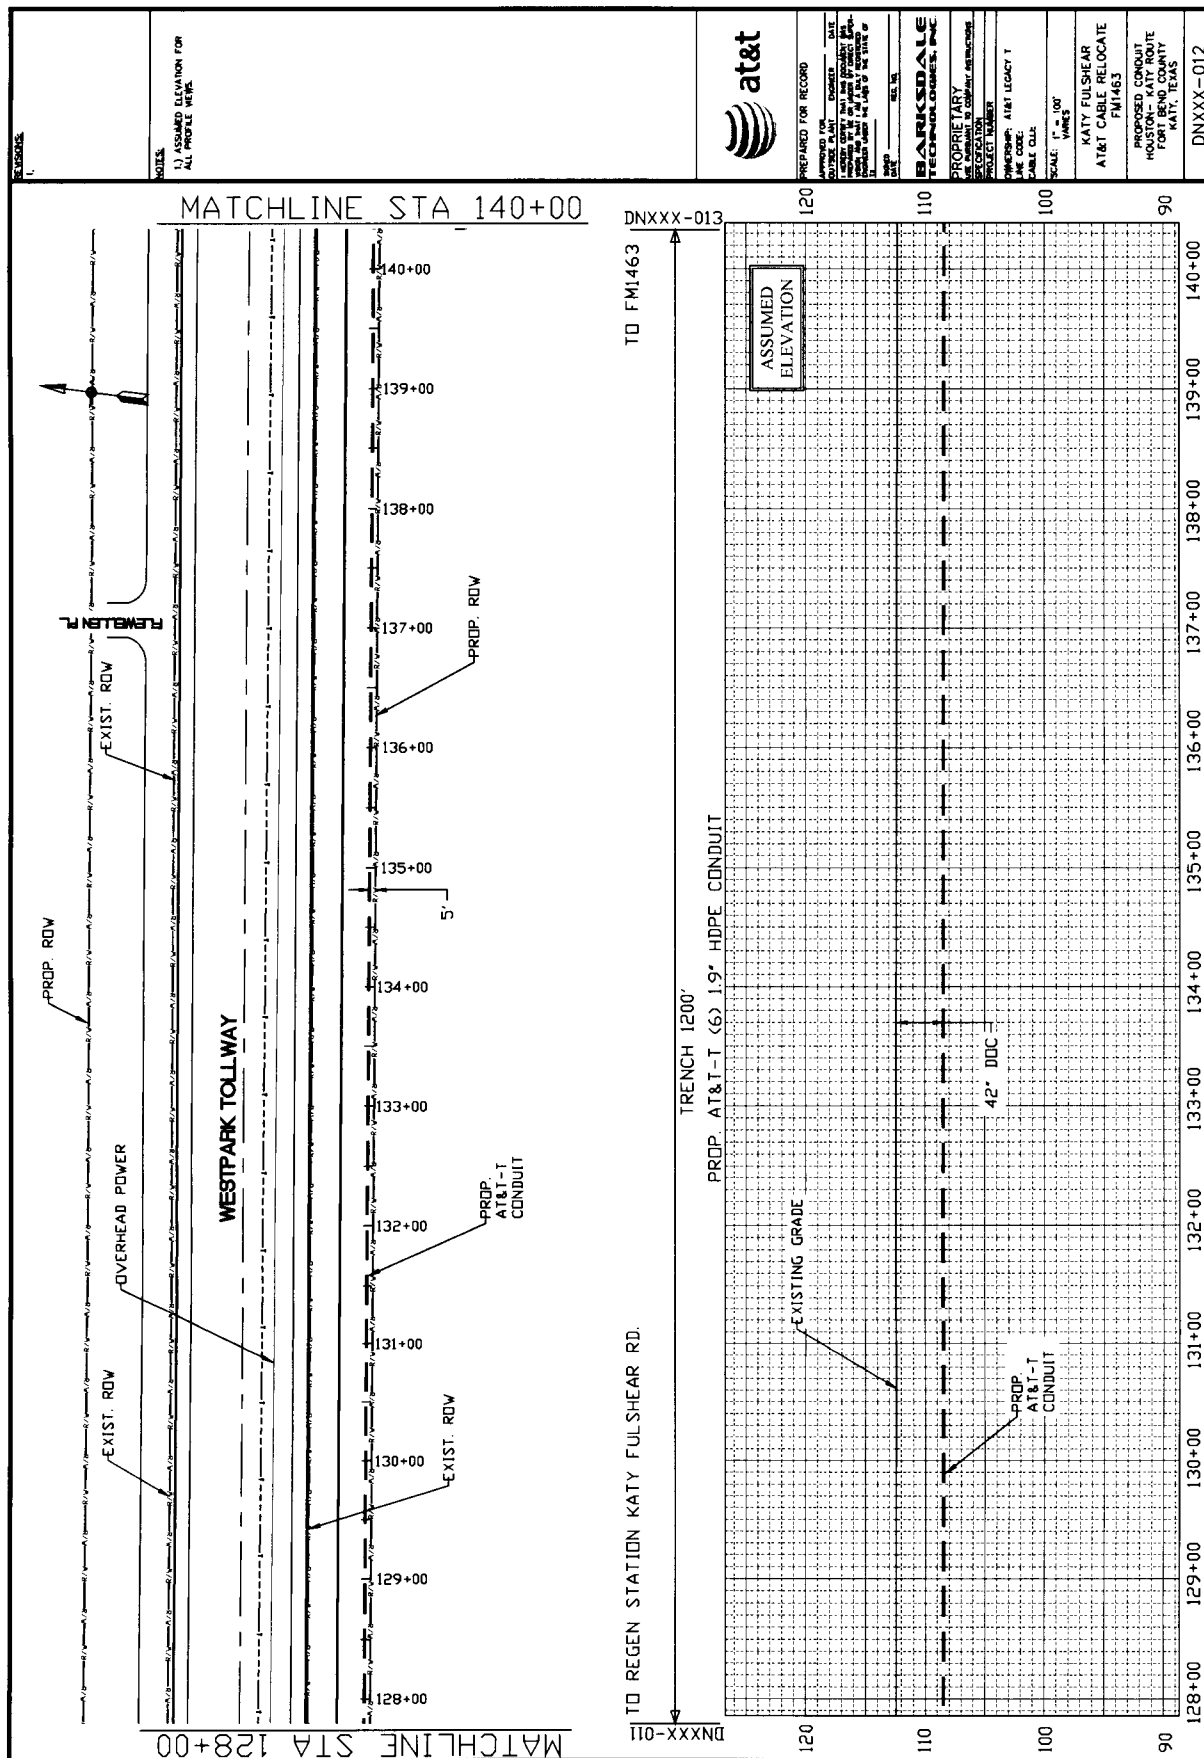

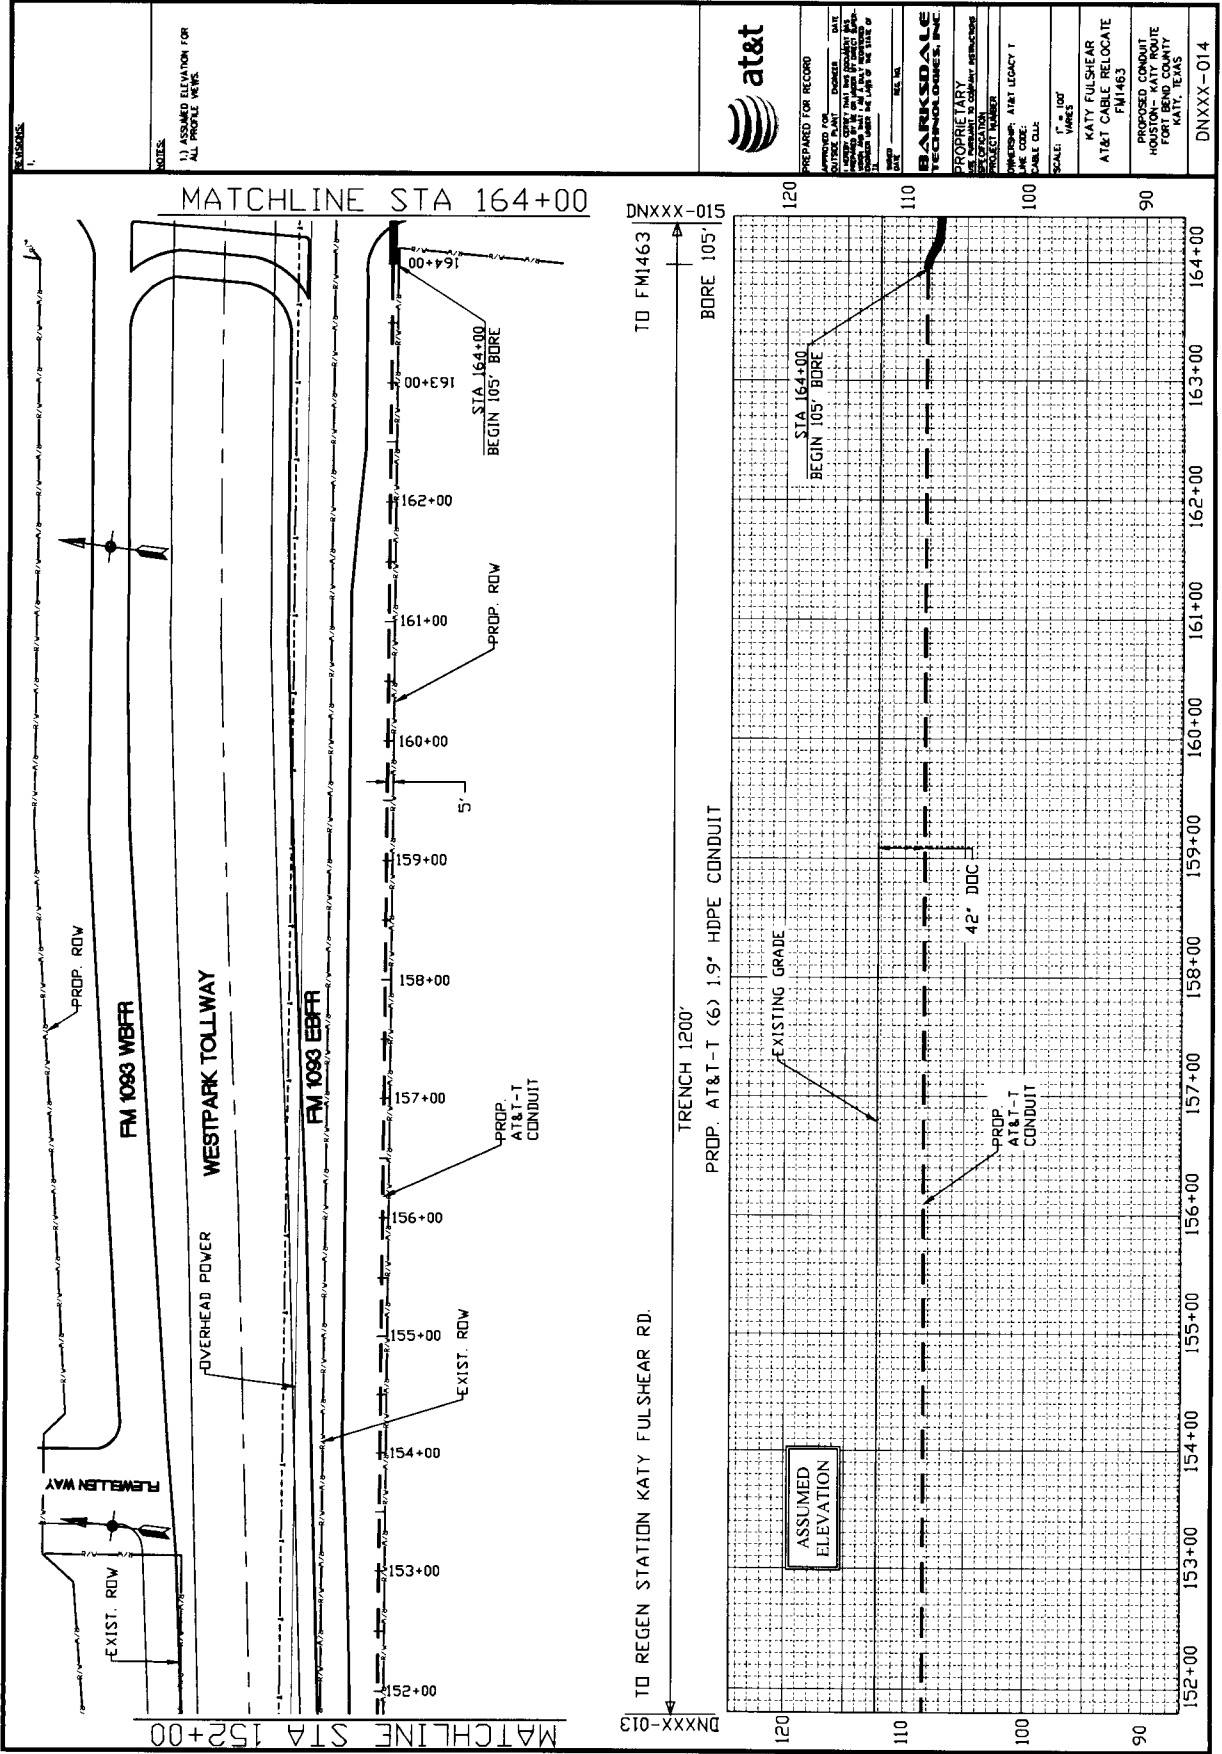

MATCHLINE STA 152+00

MATCHLINE STA 164+00


TO REGEN STATION KATY FULSHEAR RD.
DNXXX-013


TRENCH 1200'
PROP. AT&T - T (6) 19' HDPE CONDUIT


TO FMI463
BORE 105'
DNXXX-015



APPROVED FOR	DATE
CHECKED BY	DATE
DESIGNED BY	DATE
DRAWN BY	DATE
PROJECT NUMBER	PROJECT NAME
PROPRIETARY	PROPOSED CONDUIT
CONSTRUCTION	HOUSTON - KATY ROUTE
SCALE: 1" = 100'	FORT BEND COUNTY
KATY FULSHEAR	KATY, TEXAS
AT&T CABLE RELOCATE	
FMI463	
DNXXX-014	

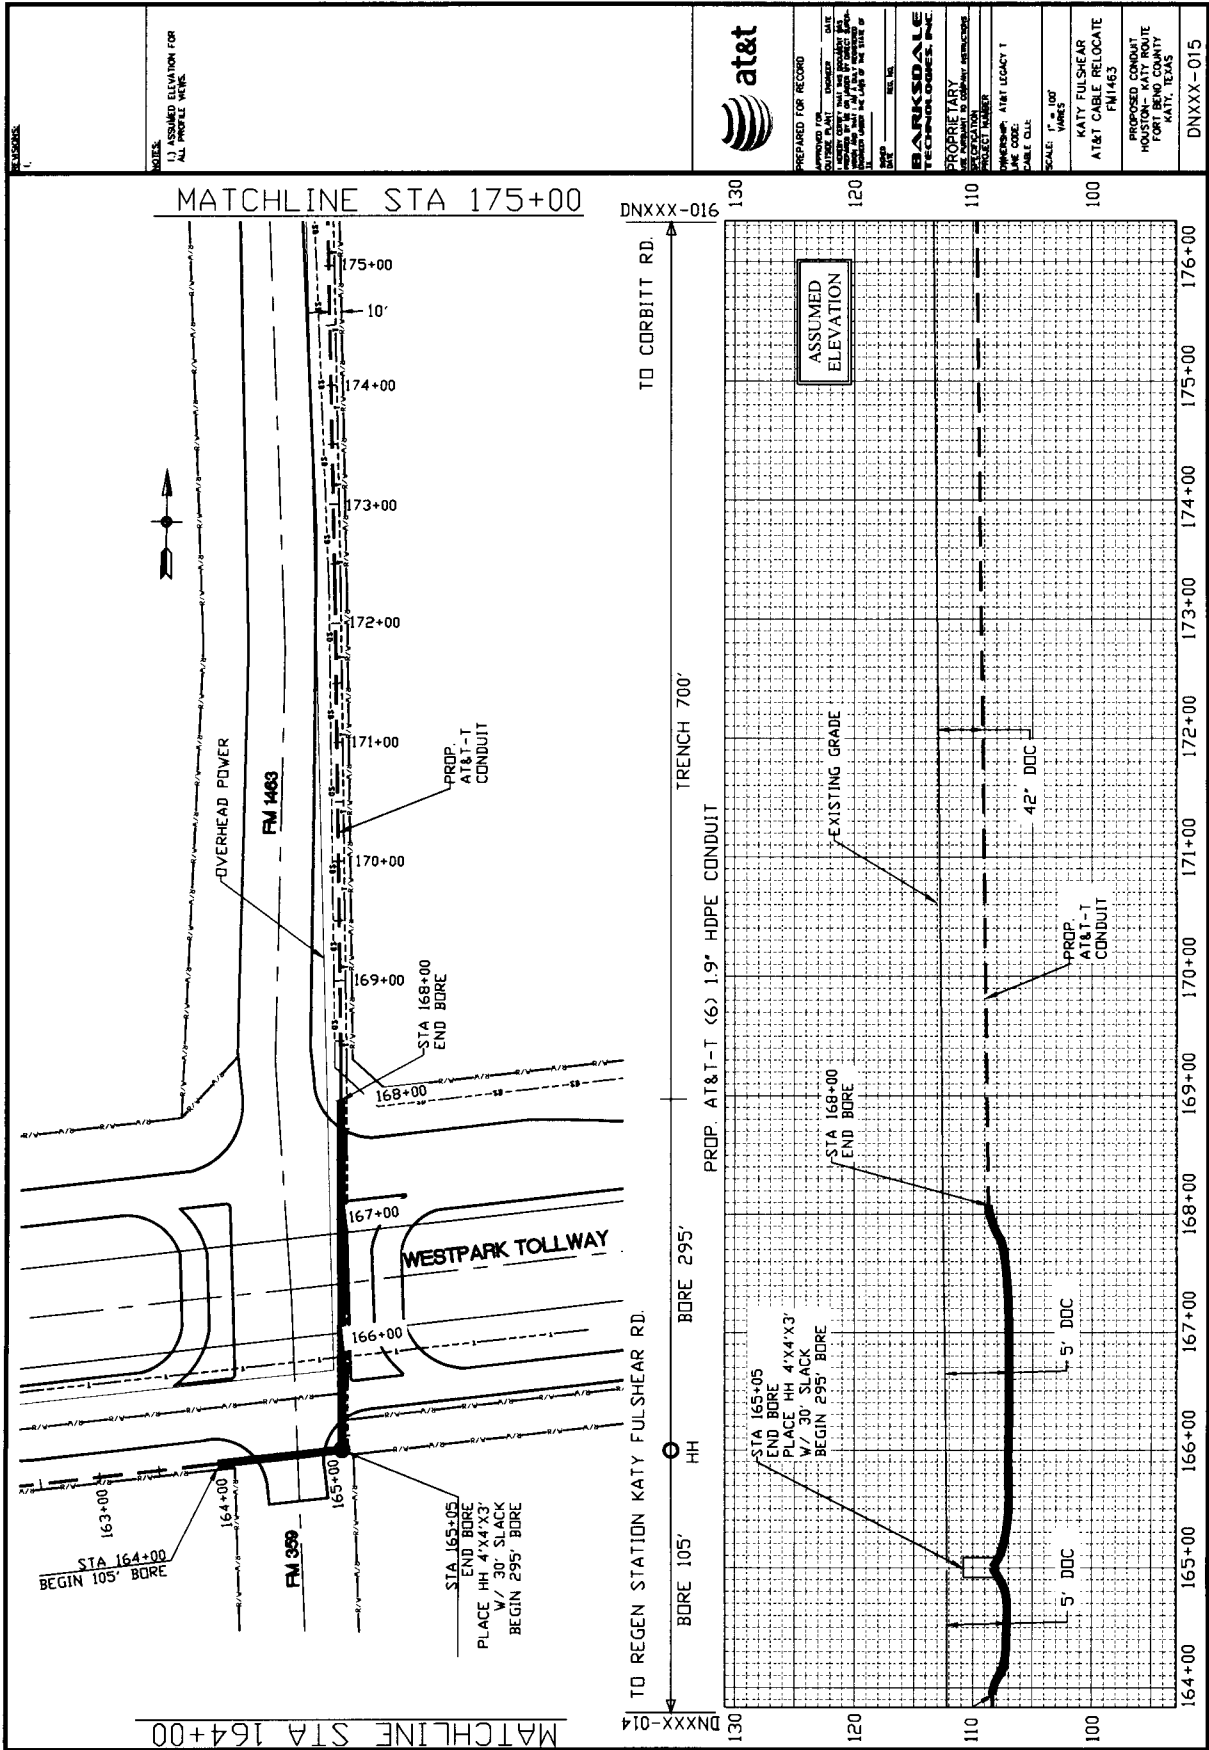

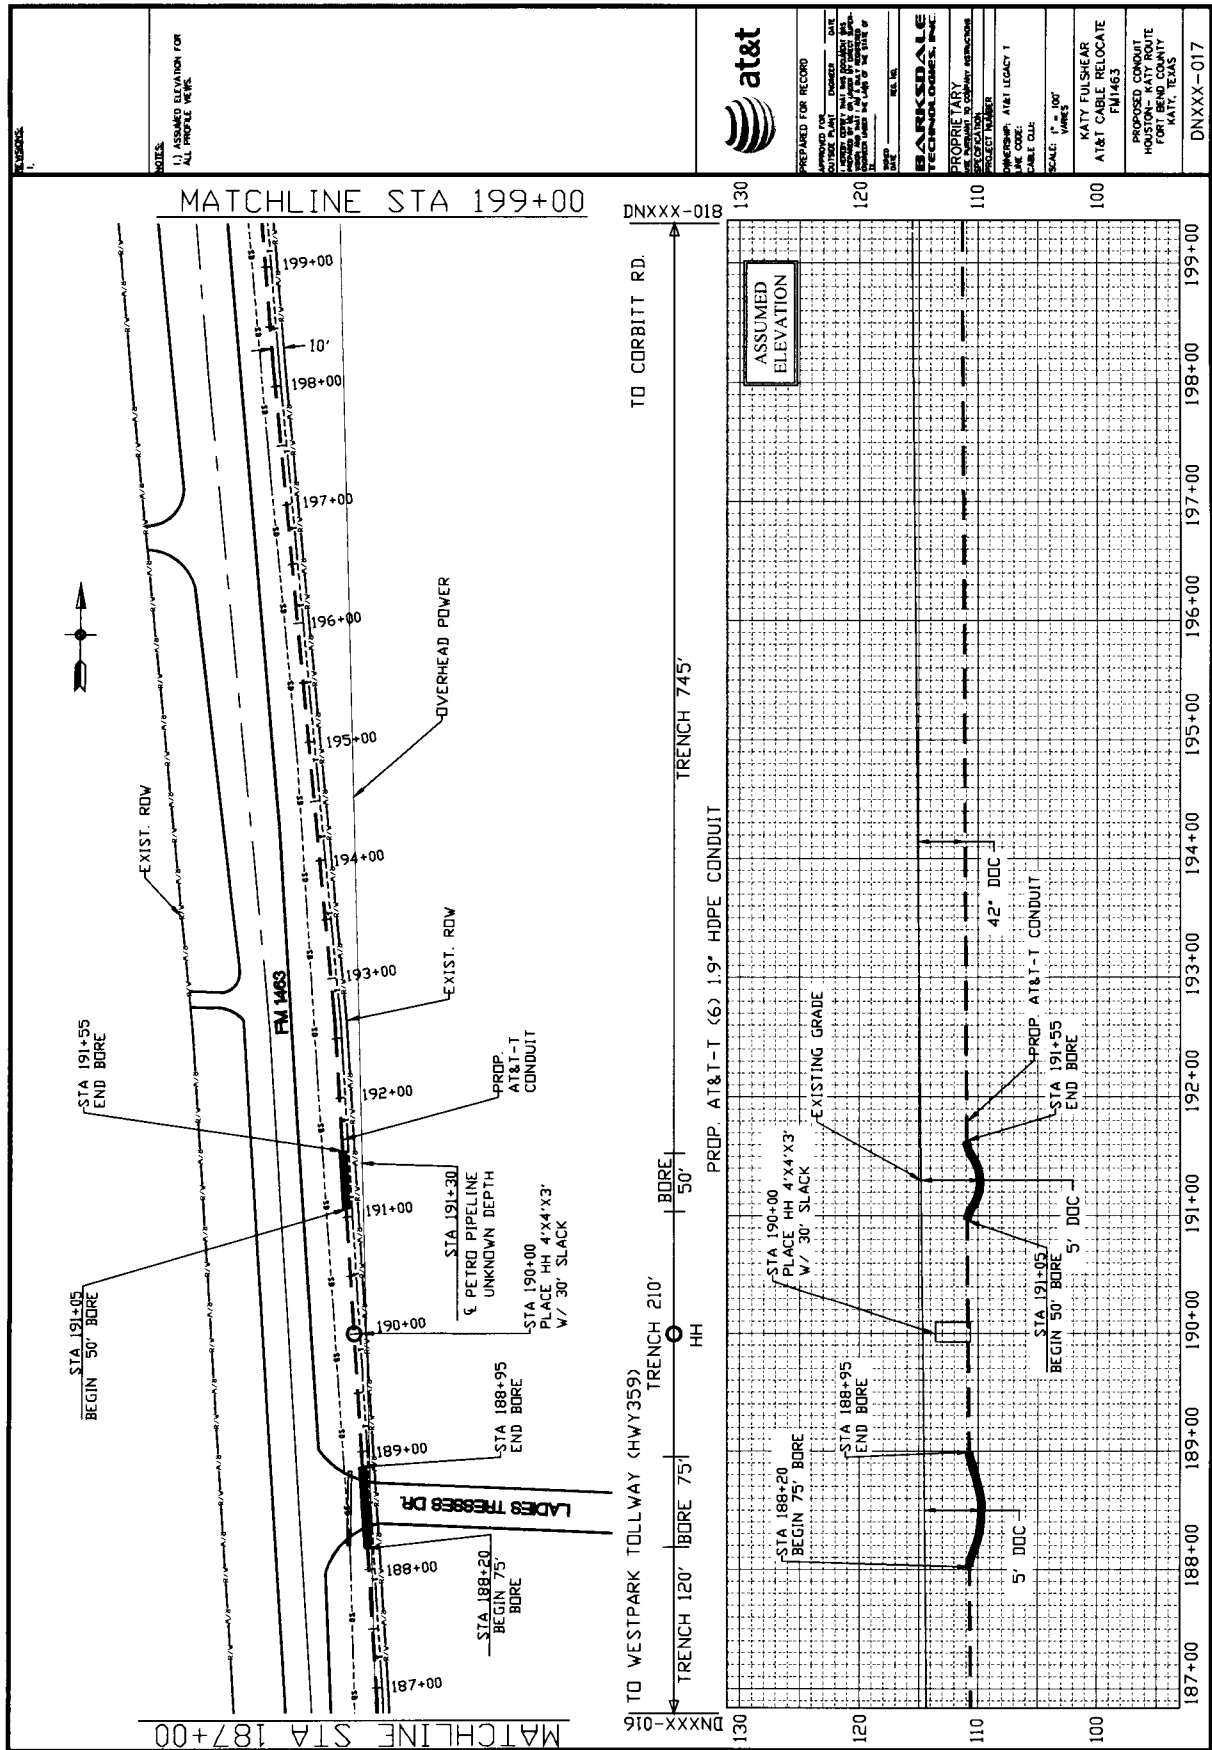

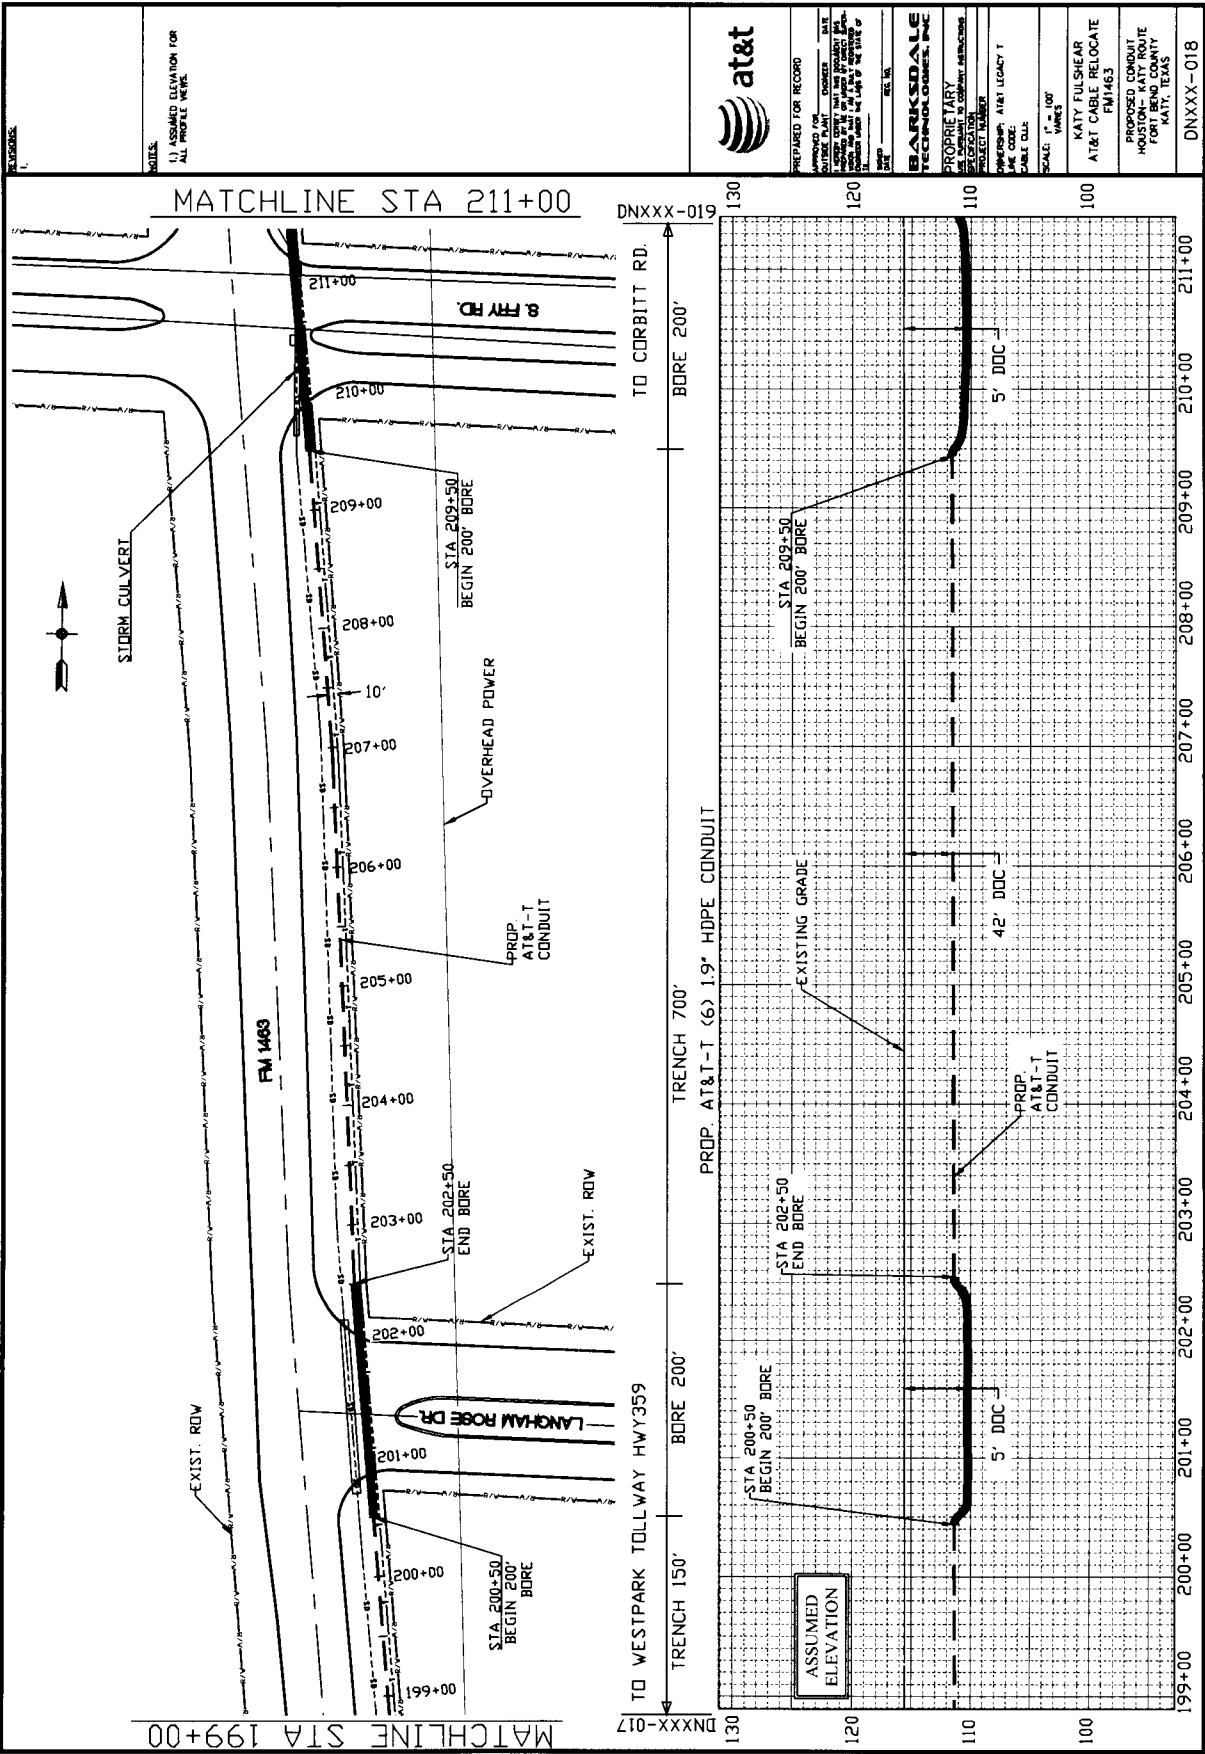

MATCHLINE STA 199+00


MATCHLINE STA 211+00


DNXXX-017


DNXXX-019



PREPARED FOR	DATE
APPROVED FOR	DATE
DESIGNED BY	DATE
CHECKED BY	DATE
PROJECT NUMBER	DATE
PROJECT NAME	DATE
PROJECT LOCATION	DATE
PROJECT DESCRIPTION	DATE
PROJECT OWNER	DATE
PROJECT FUNDING	DATE
PROJECT SCALE	DATE
PROJECT DRAWING	DATE
PROJECT REVISIONS	DATE
PROJECT COMMENTS	DATE
PROJECT NOTES	DATE
PROJECT APPENDICES	DATE
PROJECT REFERENCES	DATE
PROJECT CONTACTS	DATE
PROJECT DISTRIBUTION	DATE
PROJECT ARCHIVE	DATE
PROJECT CLOSURE	DATE
PROJECT EVALUATION	DATE
PROJECT IMPROVEMENTS	DATE
PROJECT MAINTENANCE	DATE
PROJECT MONITORING	DATE
PROJECT REPORTING	DATE
PROJECT RECORDS	DATE
PROJECT LEGACY	DATE
PROJECT CODE	DATE
PROJECT SCALE	DATE
PROJECT VARIATION	DATE
PROJECT CABLE RELOCATE	DATE
PROJECT FM1463	DATE
PROJECT PROPOSED CONDUIT	DATE
PROJECT HOUSTON-KATY ROUTE	DATE
PROJECT FORT BEND COUNTY	DATE
PROJECT KATY, TEXAS	DATE
DNXXX-018	DATE

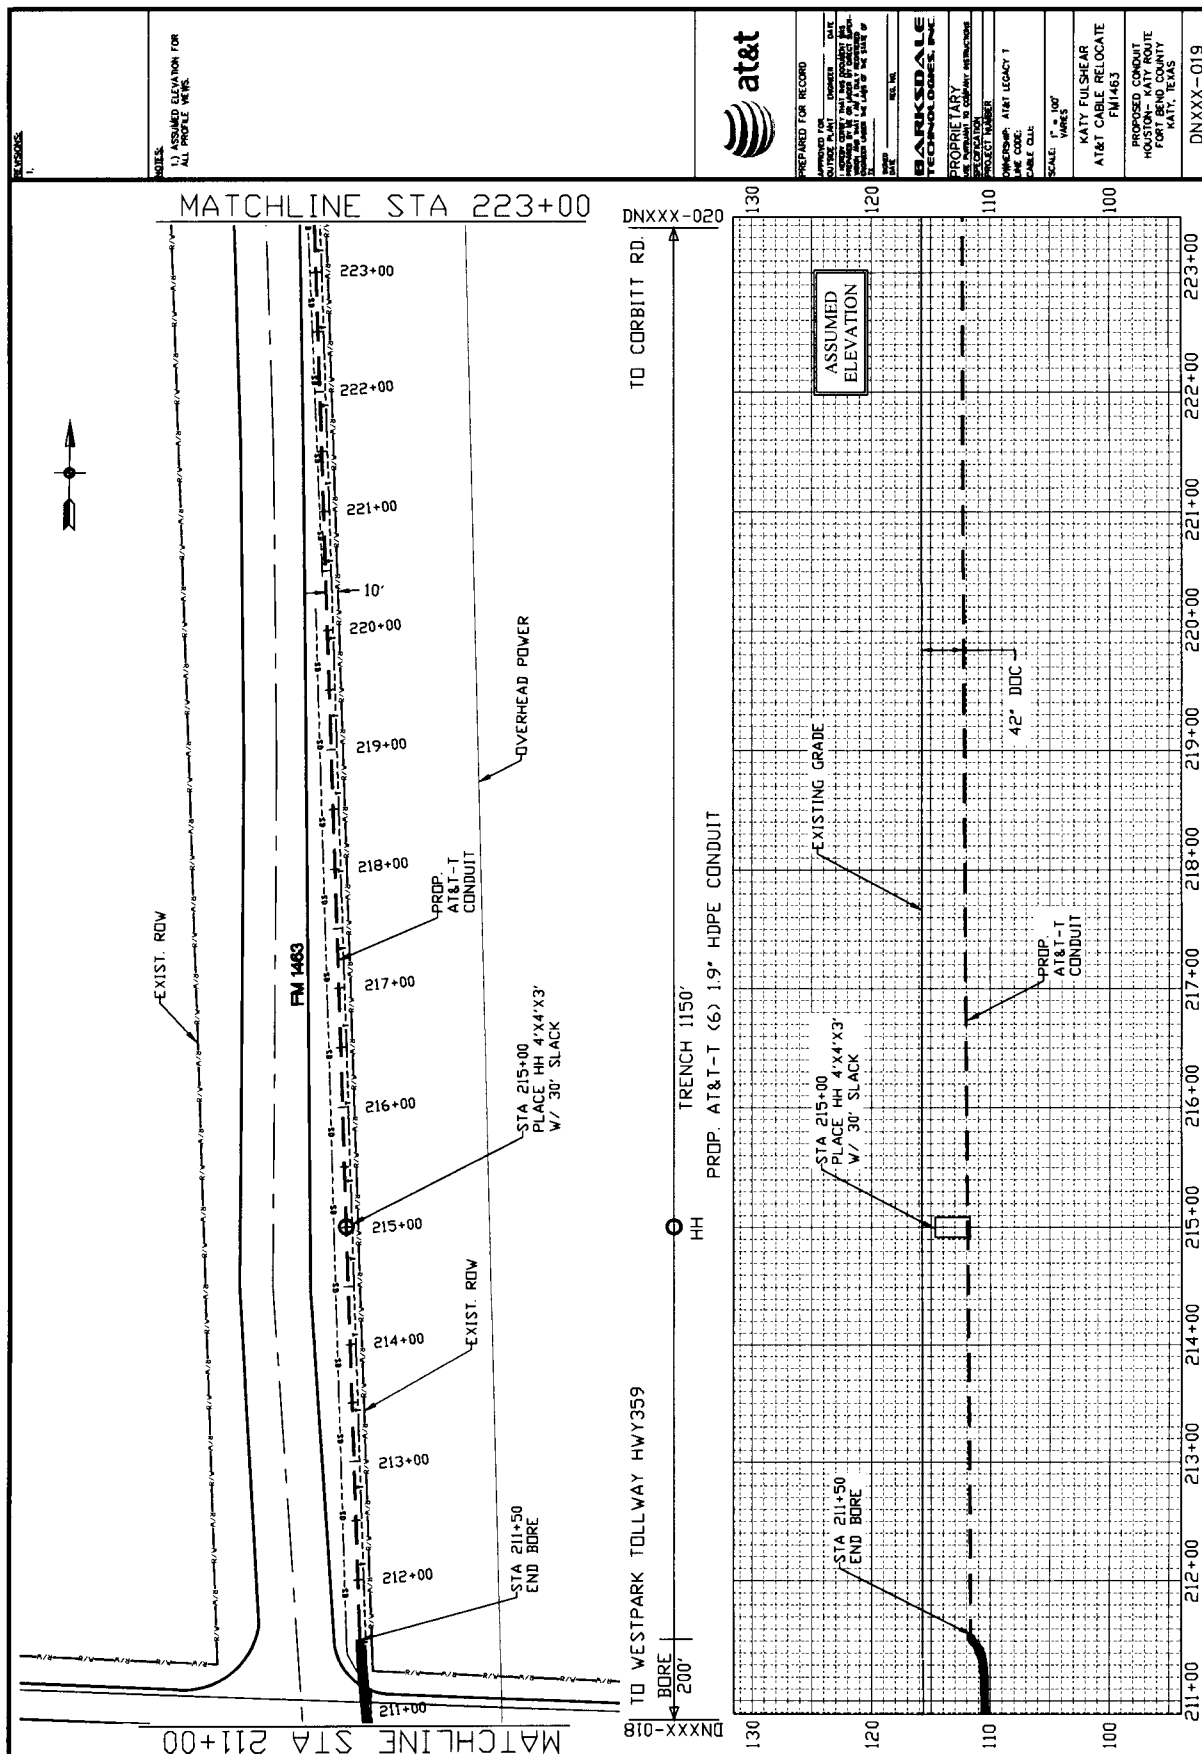

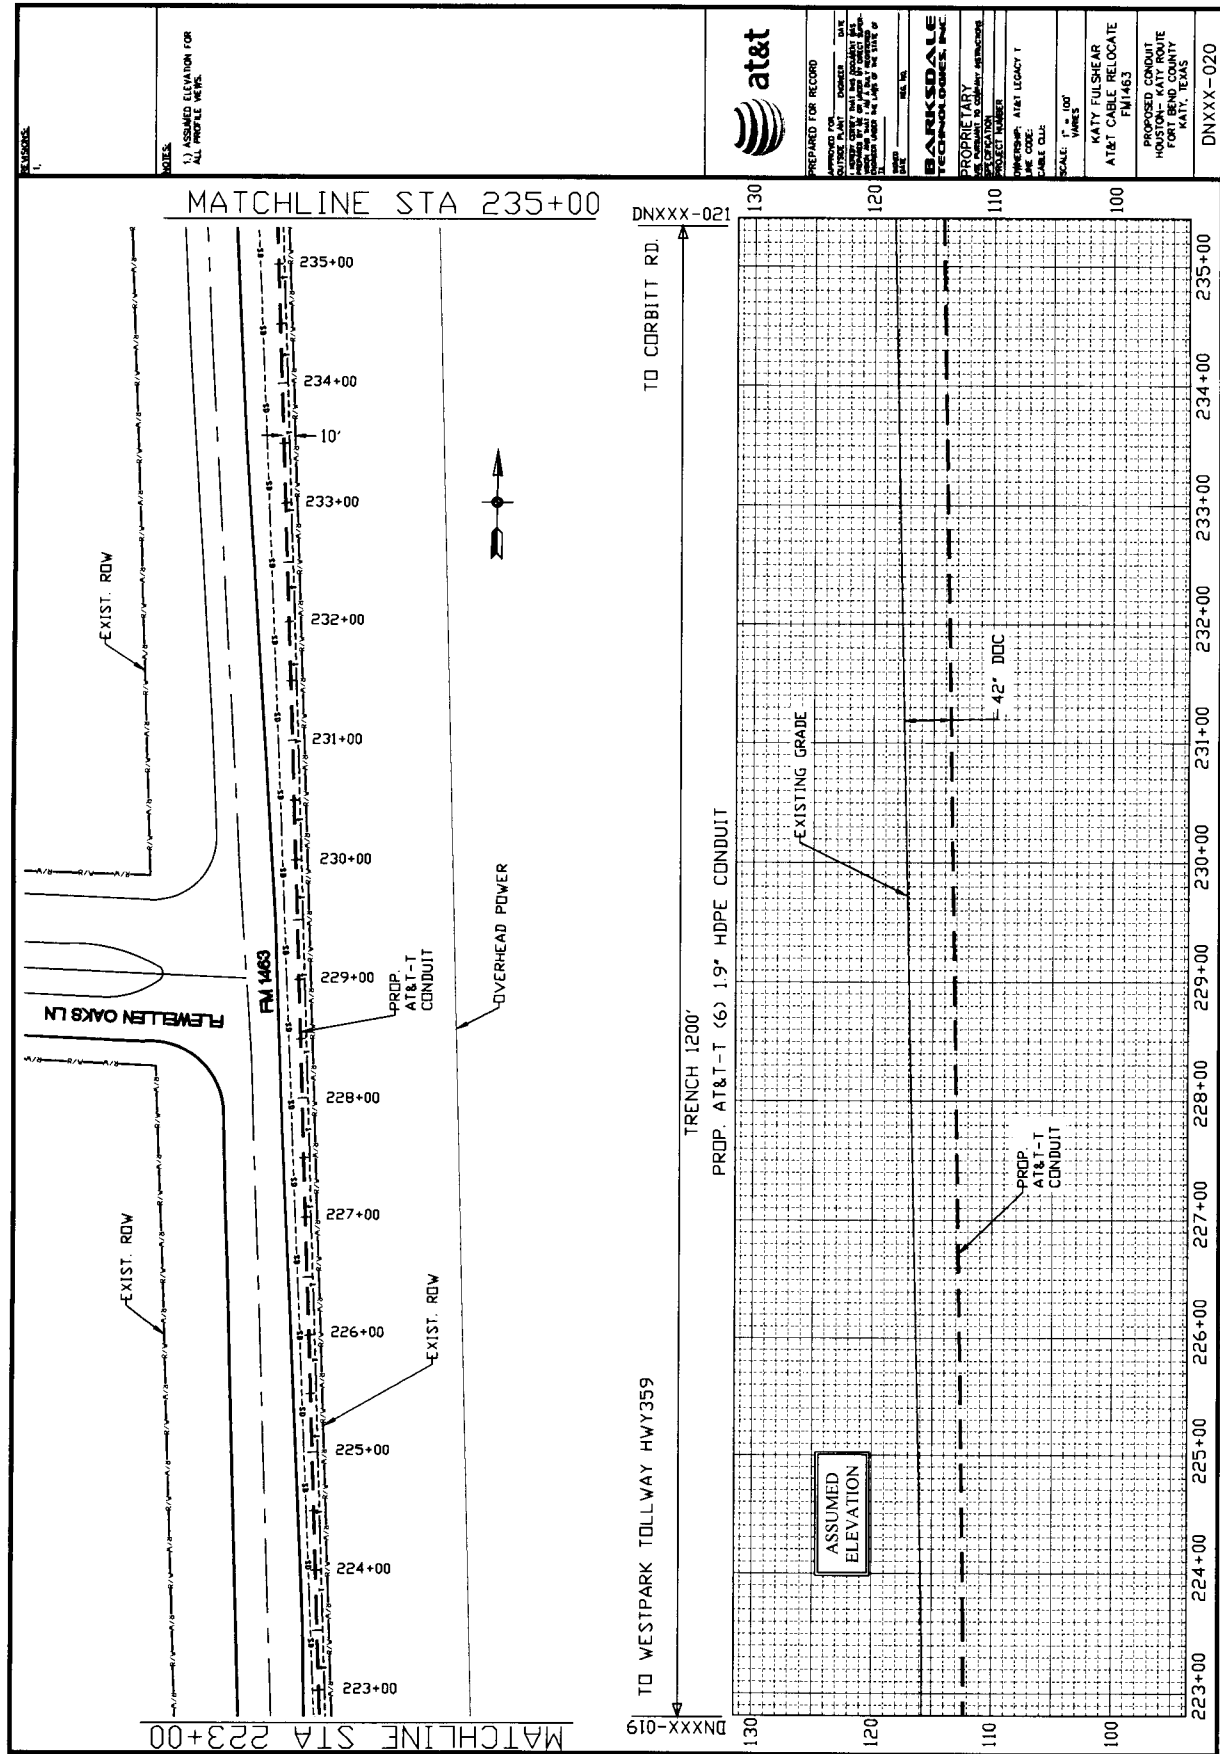


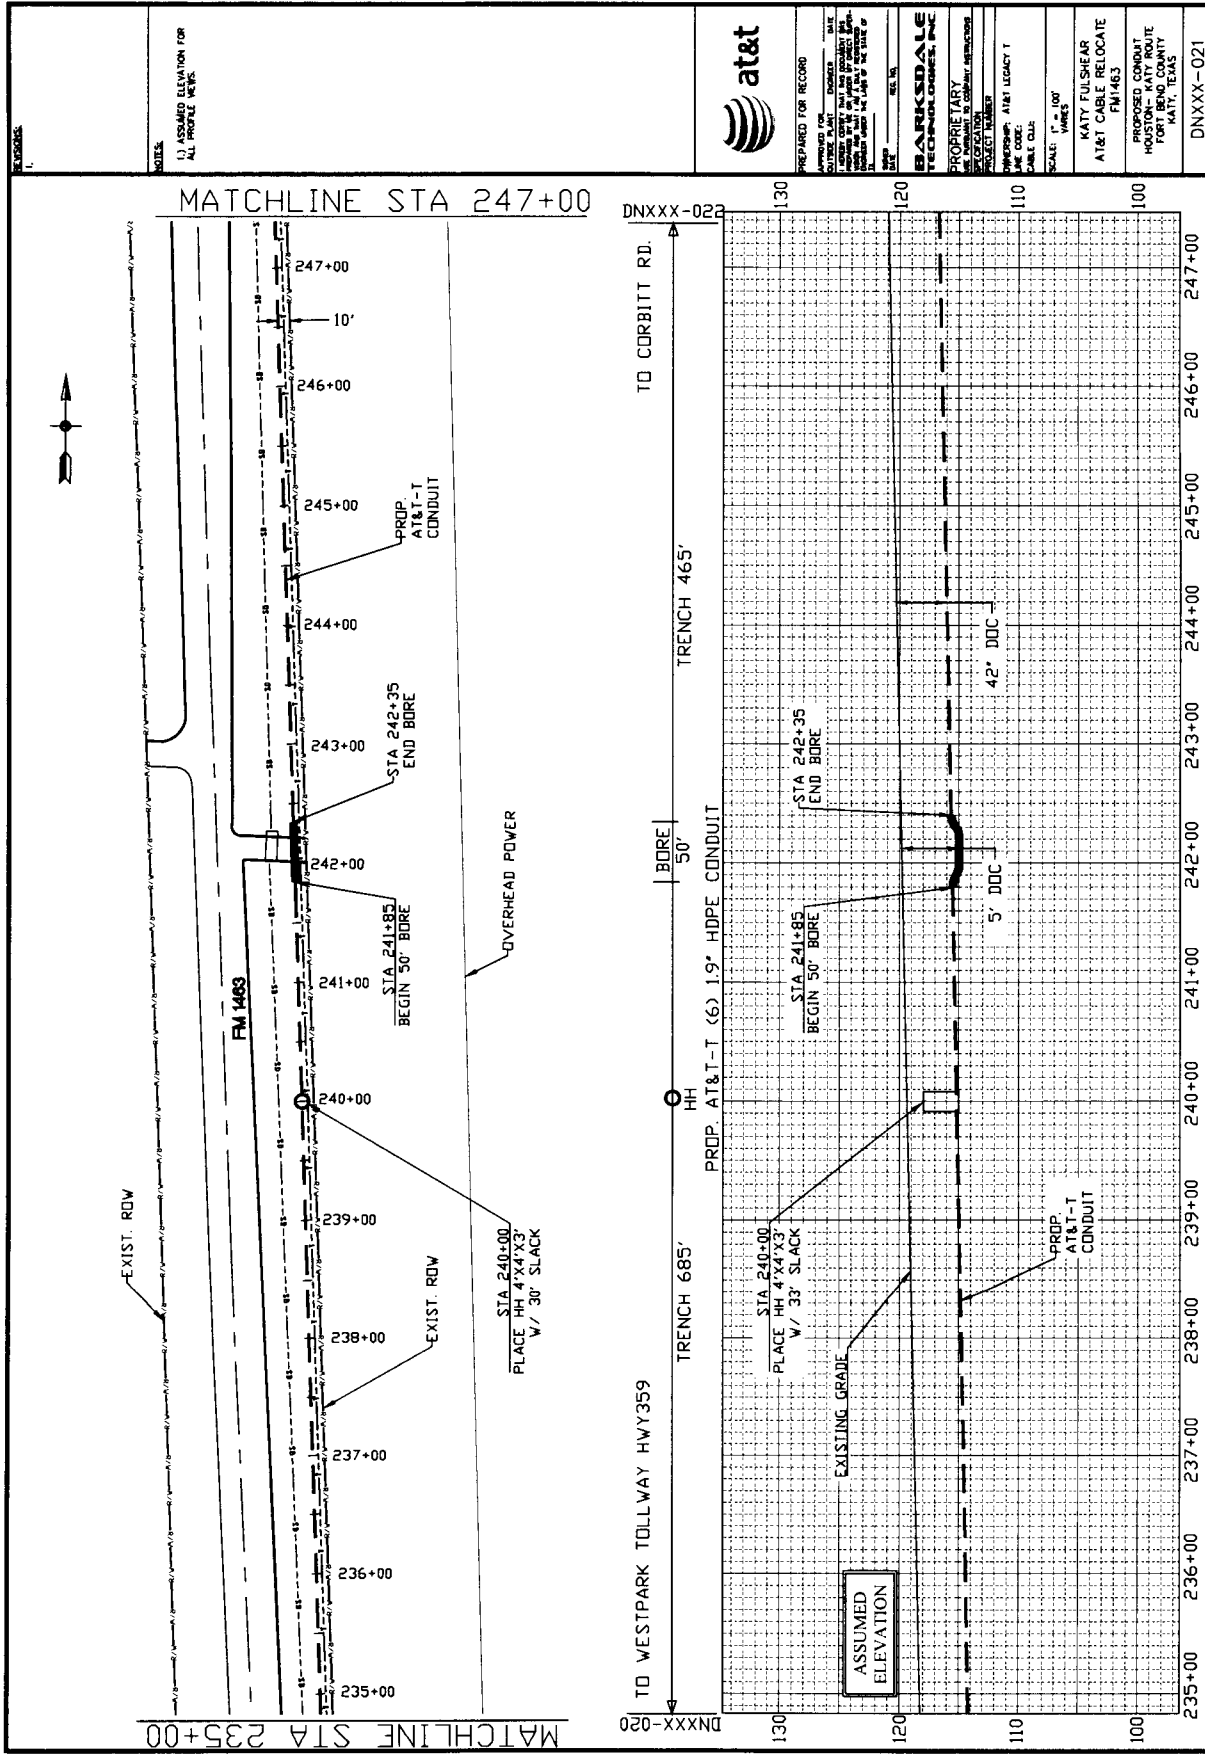

MATCHLINE STA 235+00

MATCHLINE STA 247+00


TO WESTPARK TOLLWAY HWY359
 TRENCH 685'
 BORE 50'
 TO CORBITT RD.
 TRENCH 465'
 DNxxx-020
 DNxxx-022

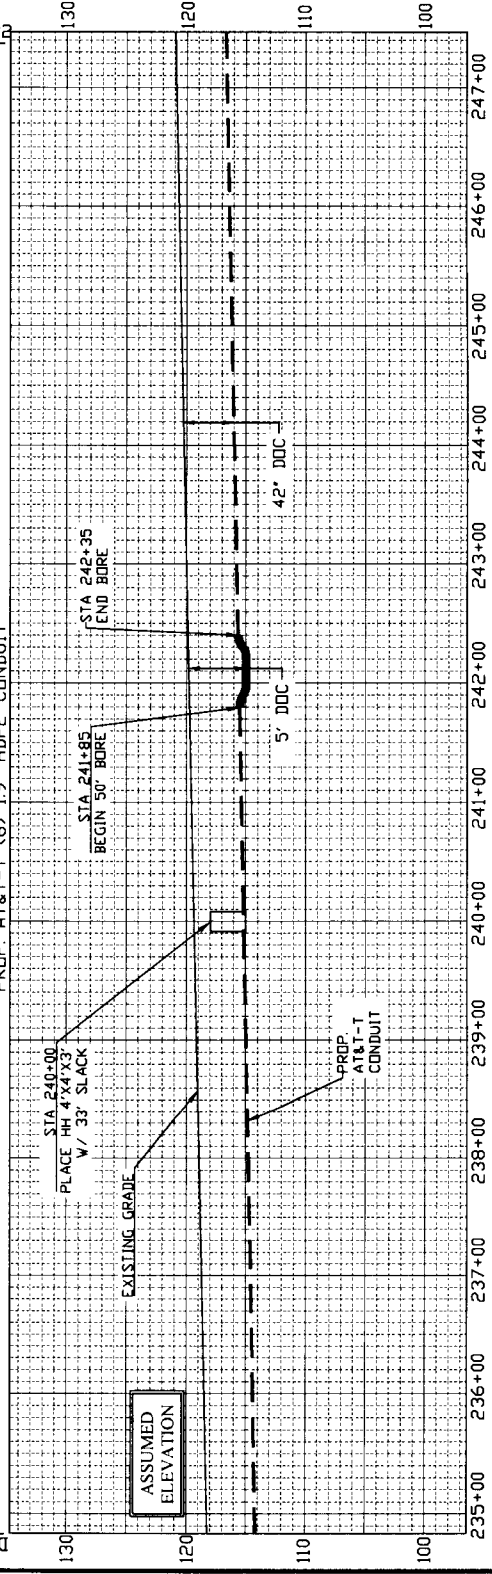


NOTE:
 1.) ASSUMED ELEVATION FOR
 ALL PROFILE KEYS.





PREPARED FOR
 PROJECT NO.
 SHEET NO.
 DATE
 DRAWN BY
 CHECKED BY
 PROJECT TITLE
 PROJECT NUMBER
 PROJECT LOCATION
 PROJECT DESCRIPTION
 SCALE: 1" = 100'
 KATY FULSHIFAR
 AT&T CABLE RELOCATE
 FM 1463
 PROPOSED CONDUIT
 HOUSTON - KATY ROUTE
 FORT BEND COUNTY
 KATY, TEXAS
 DNxxx-021

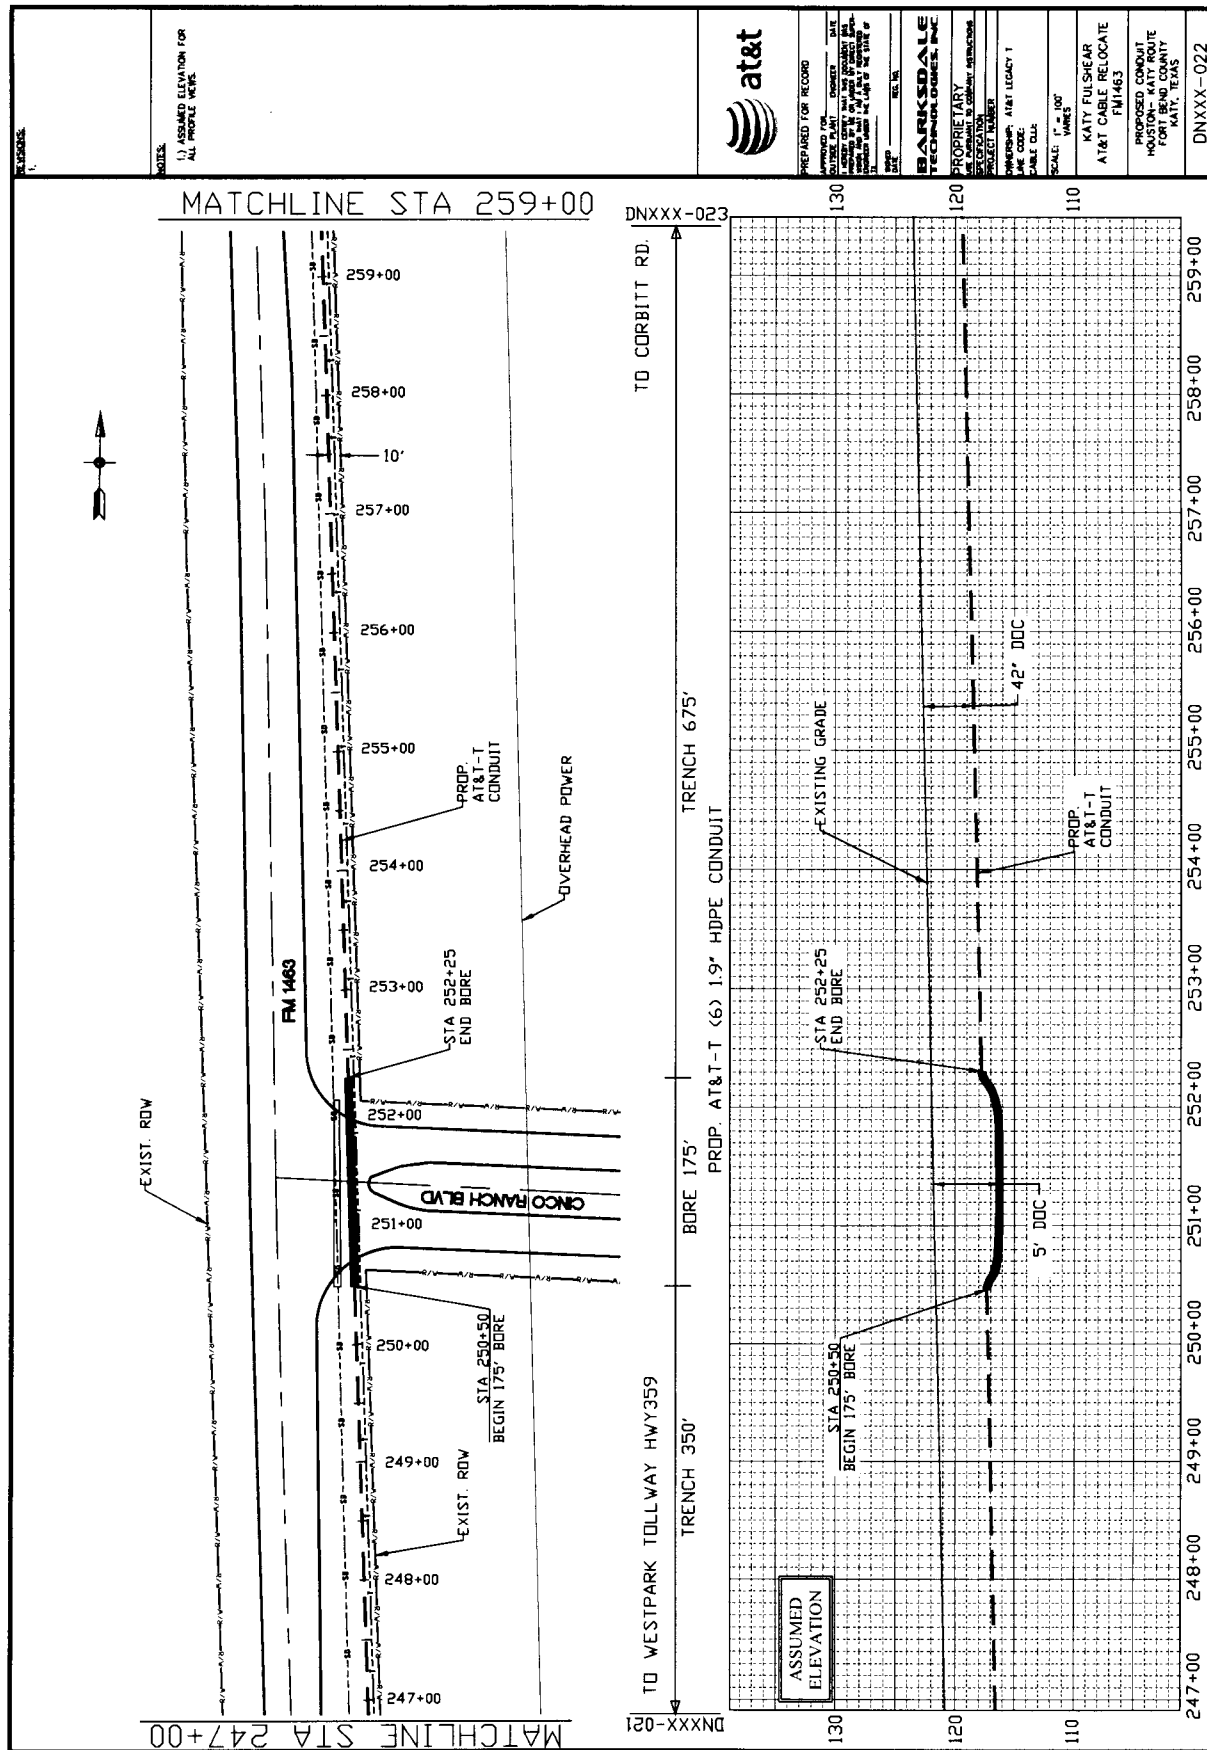


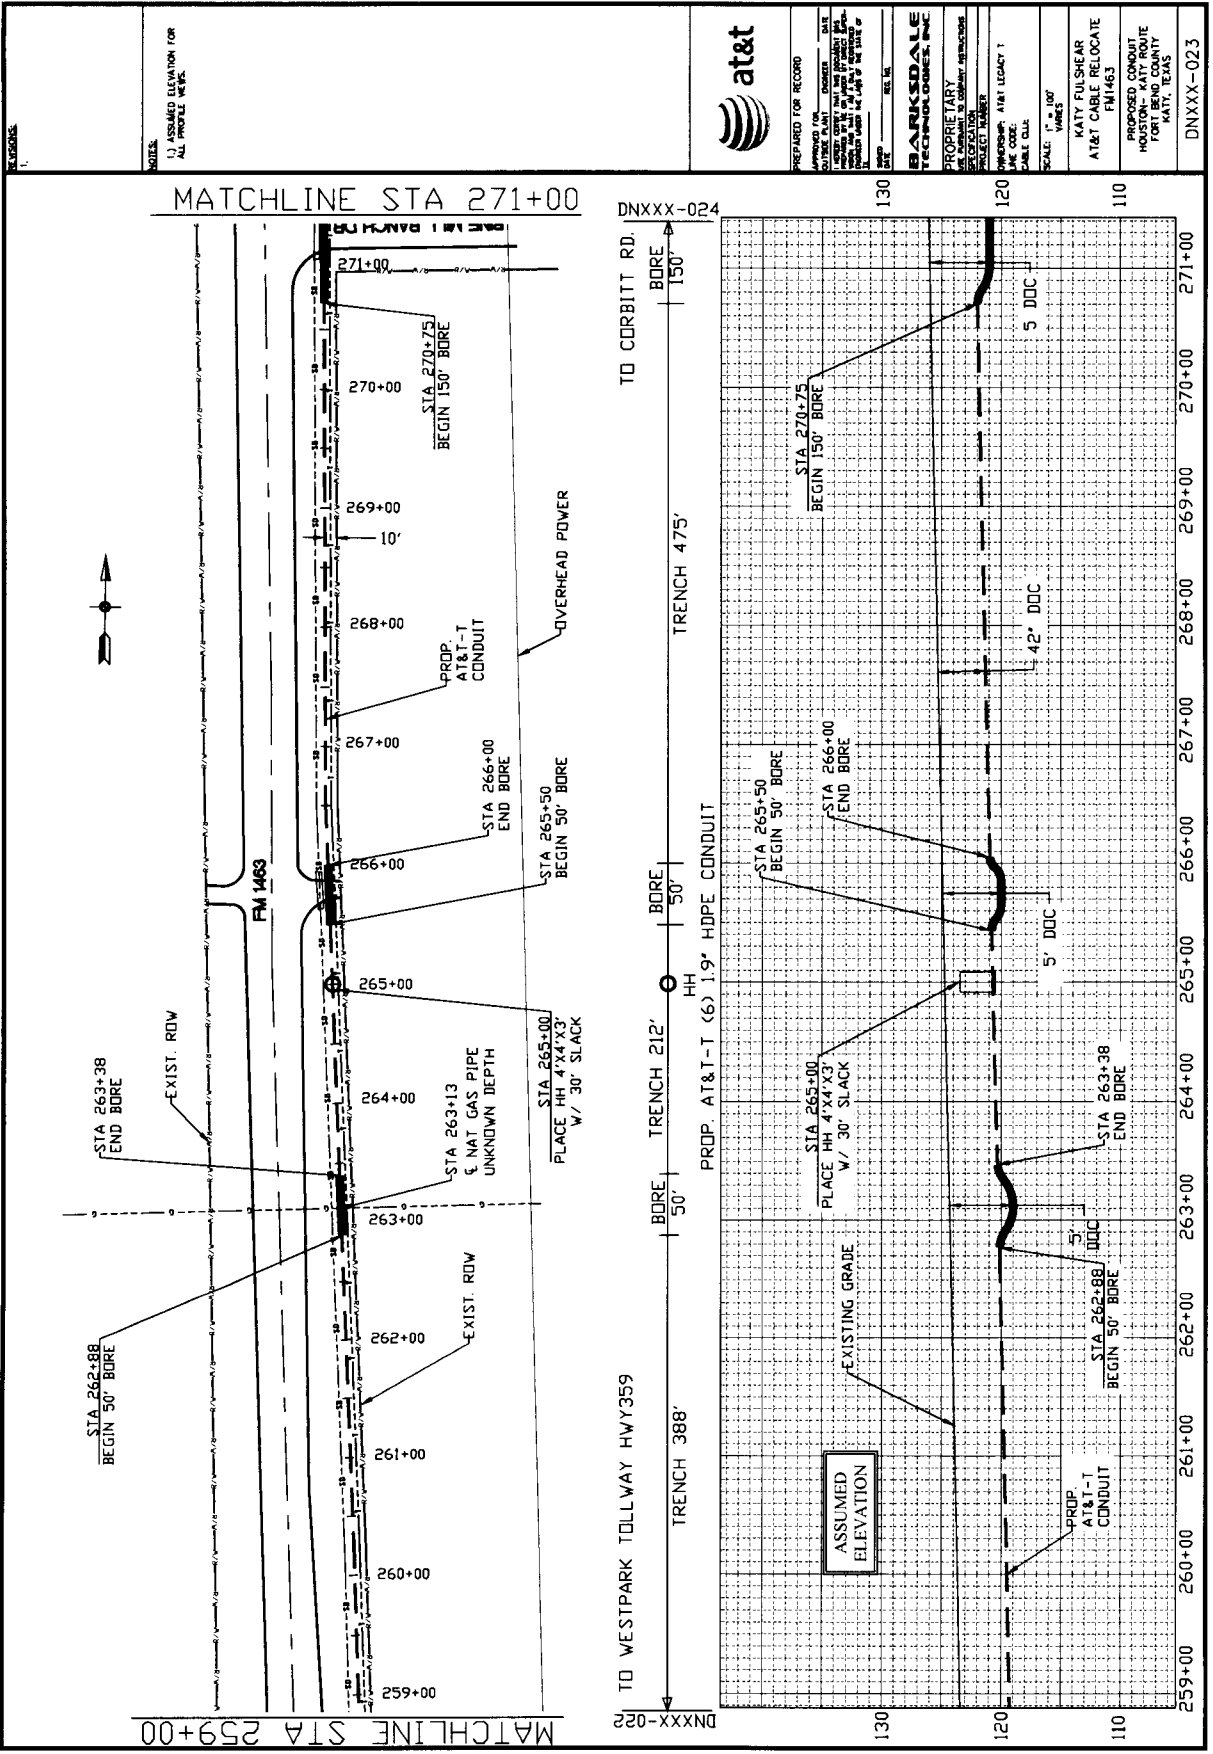


21-A-PROJECTS\BARKSDALE\PROJECTS\AT&T\KATY FULSHEAR\KATY FULSHEAR.DWG 14 May 2014 11:45:37 AM TONY 1:1, 01381

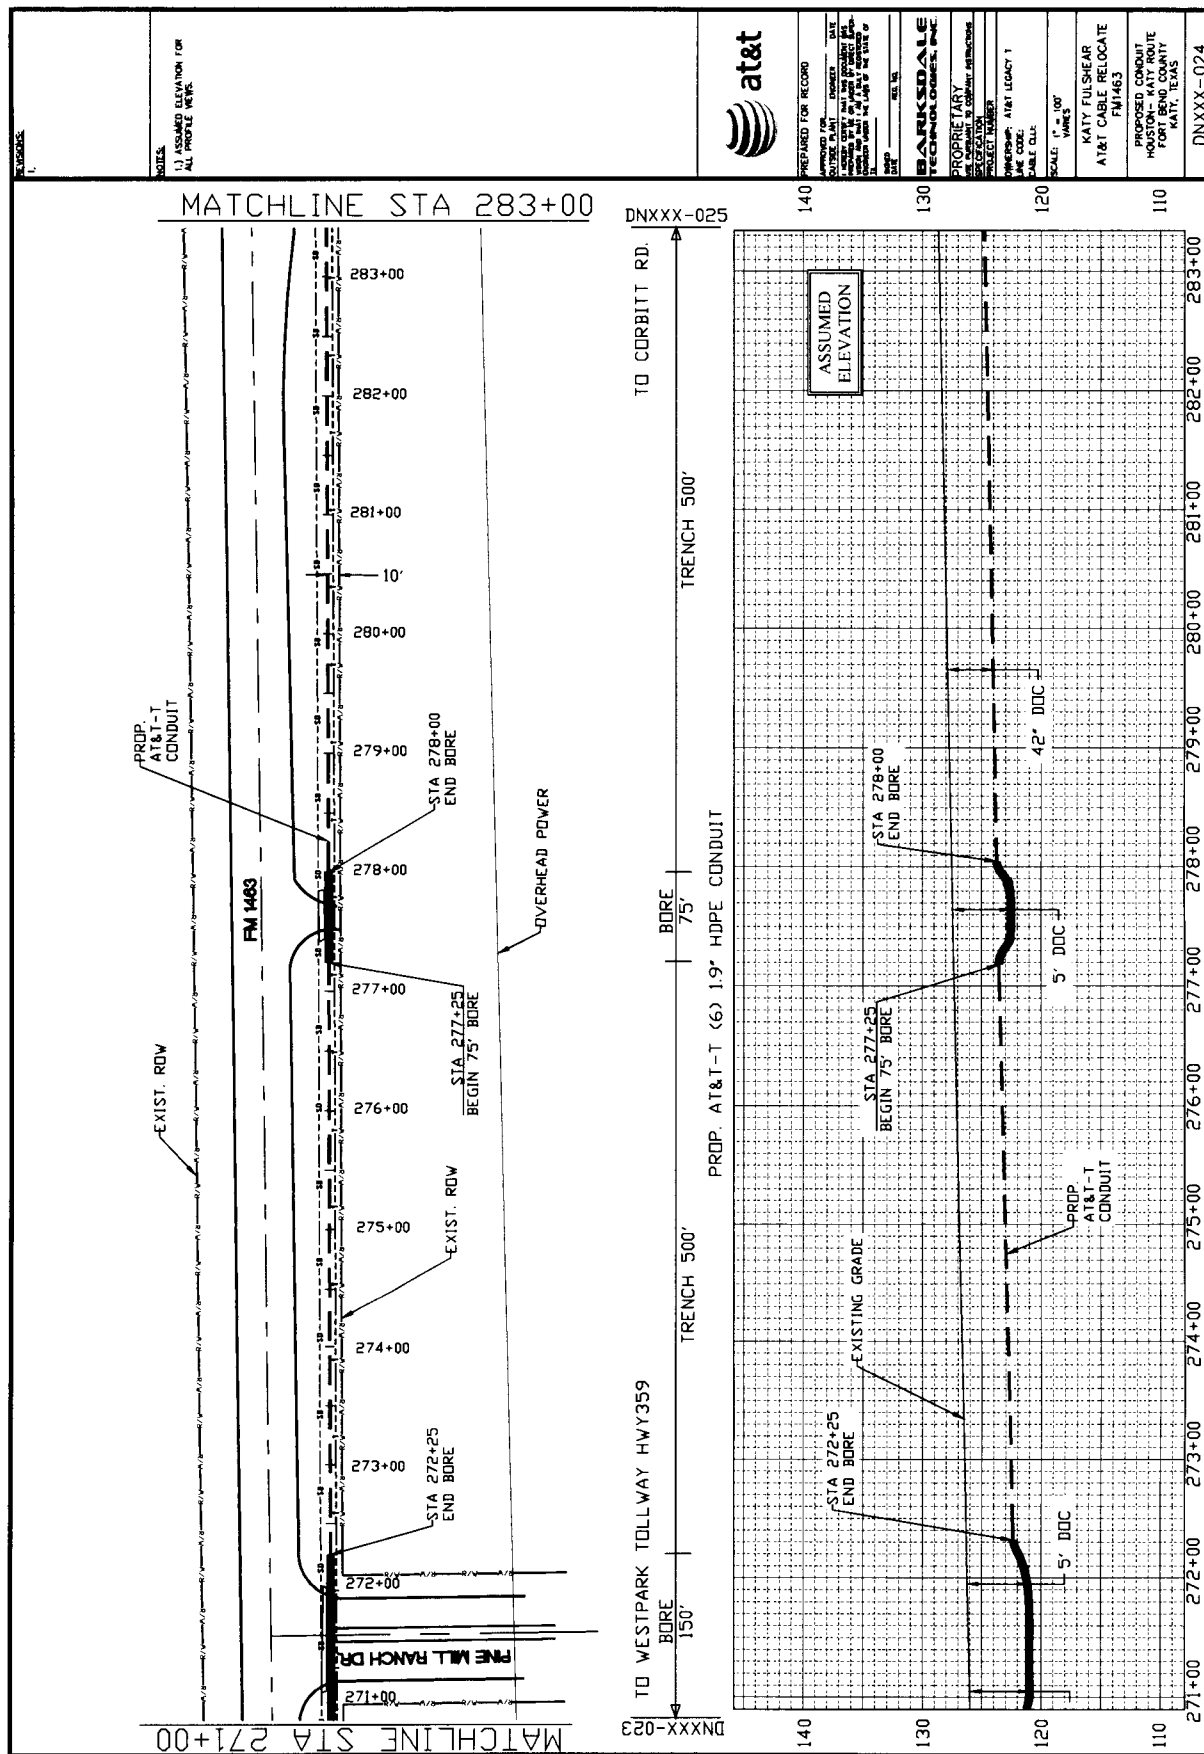

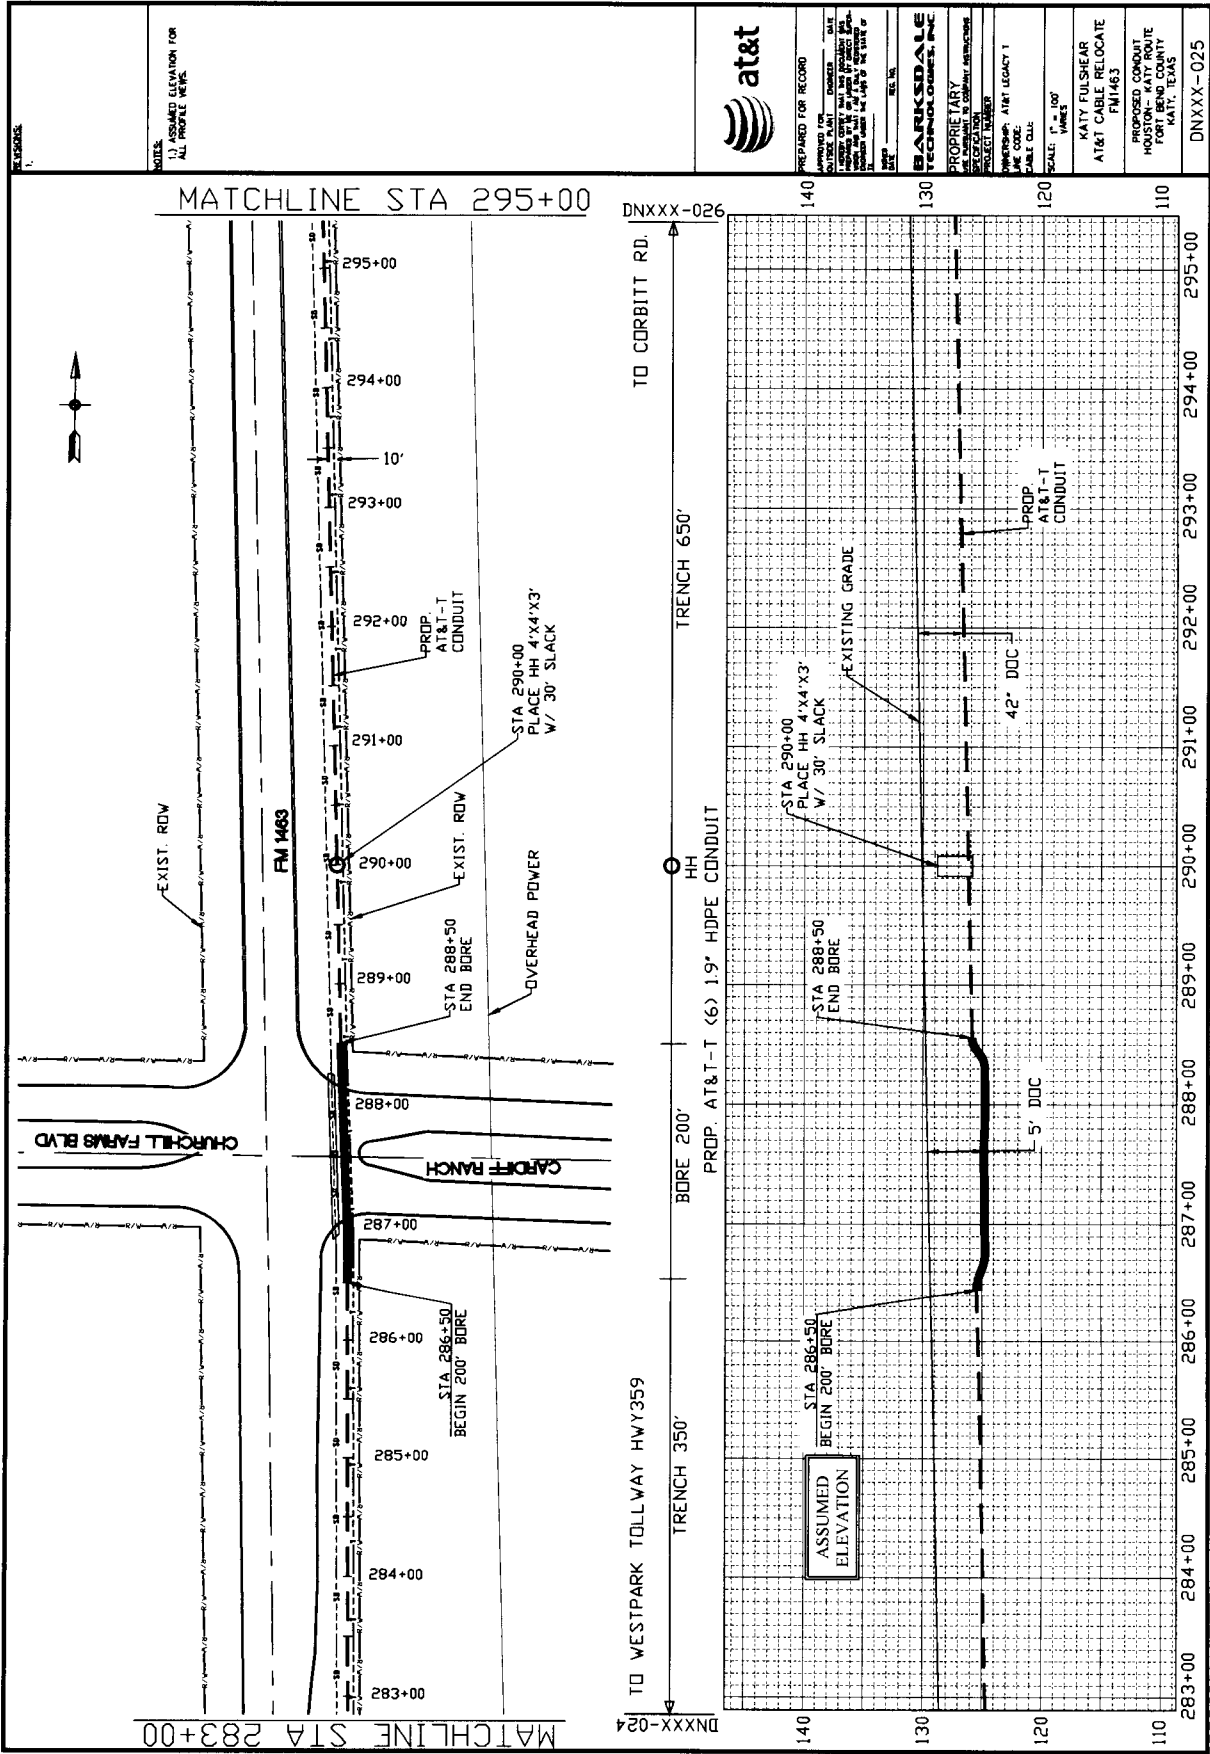

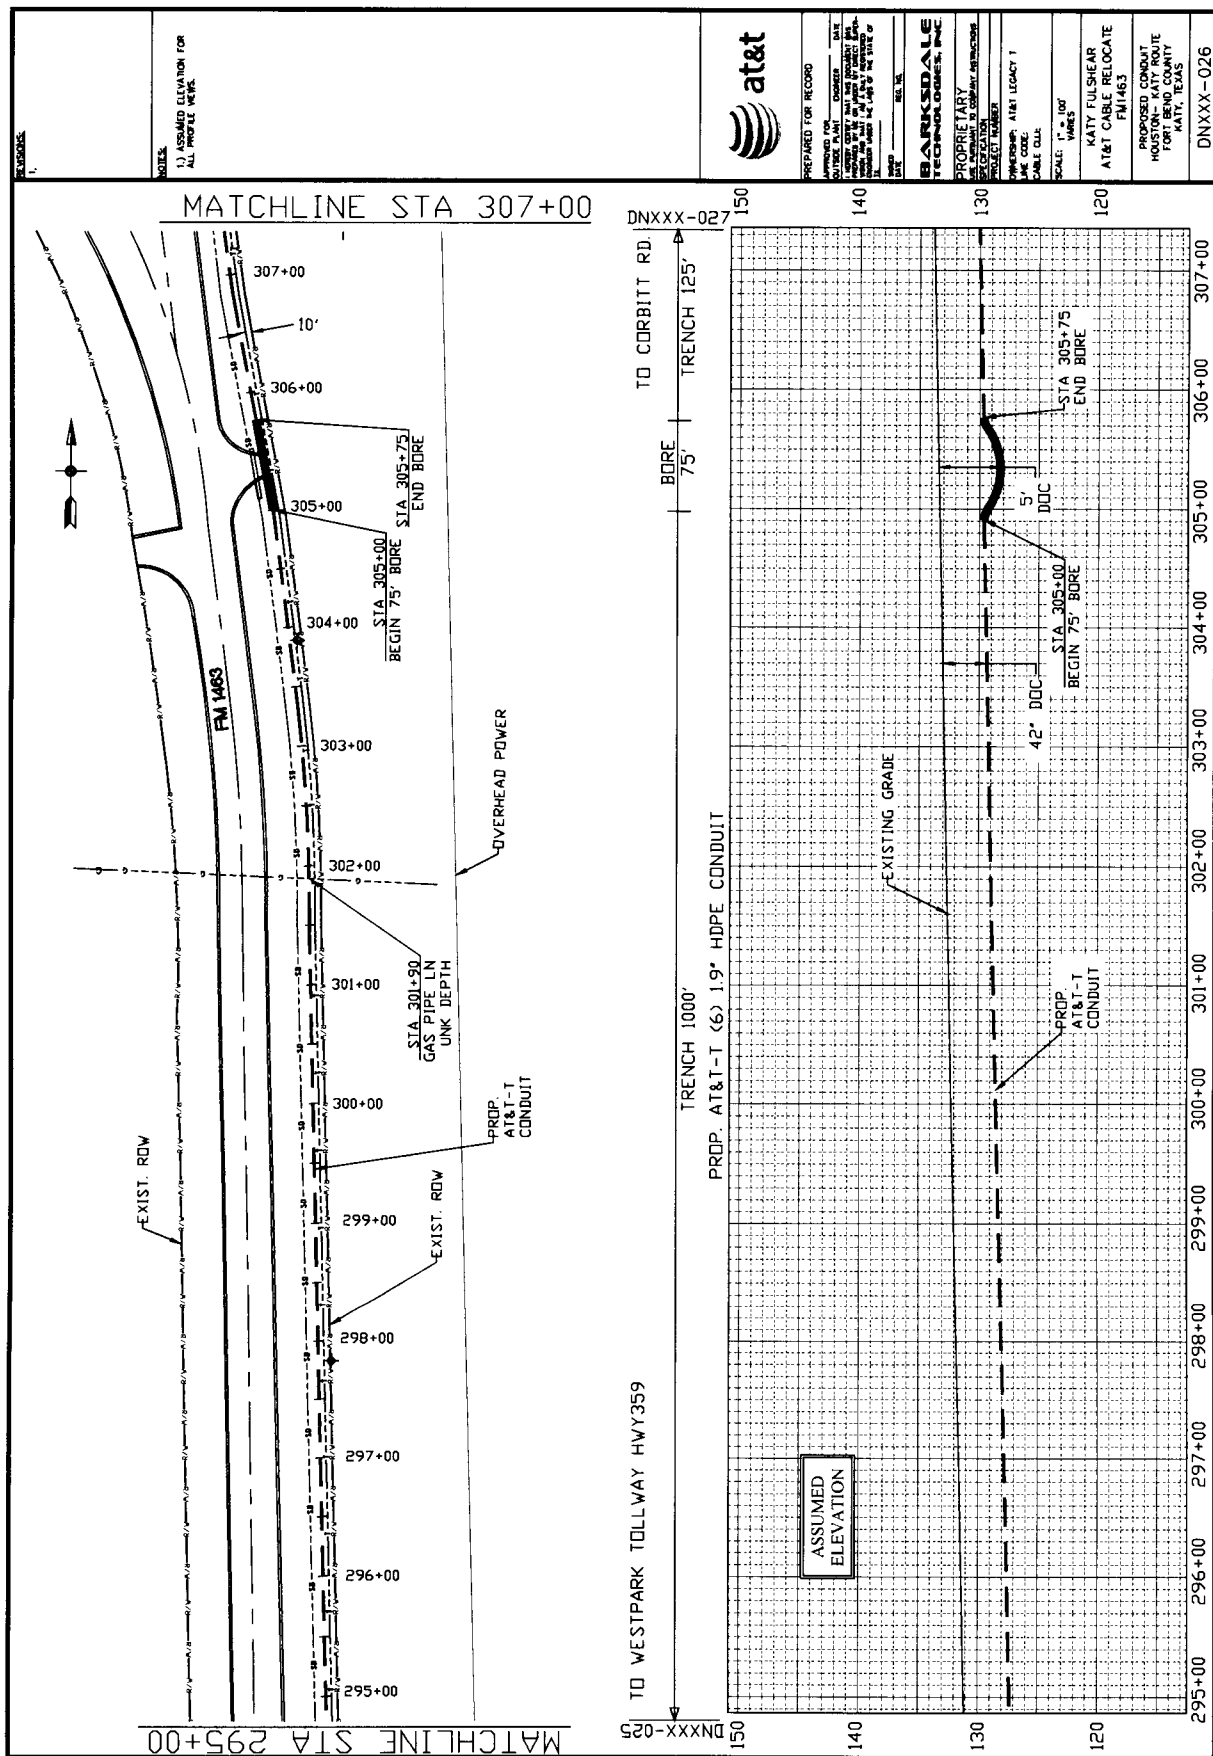

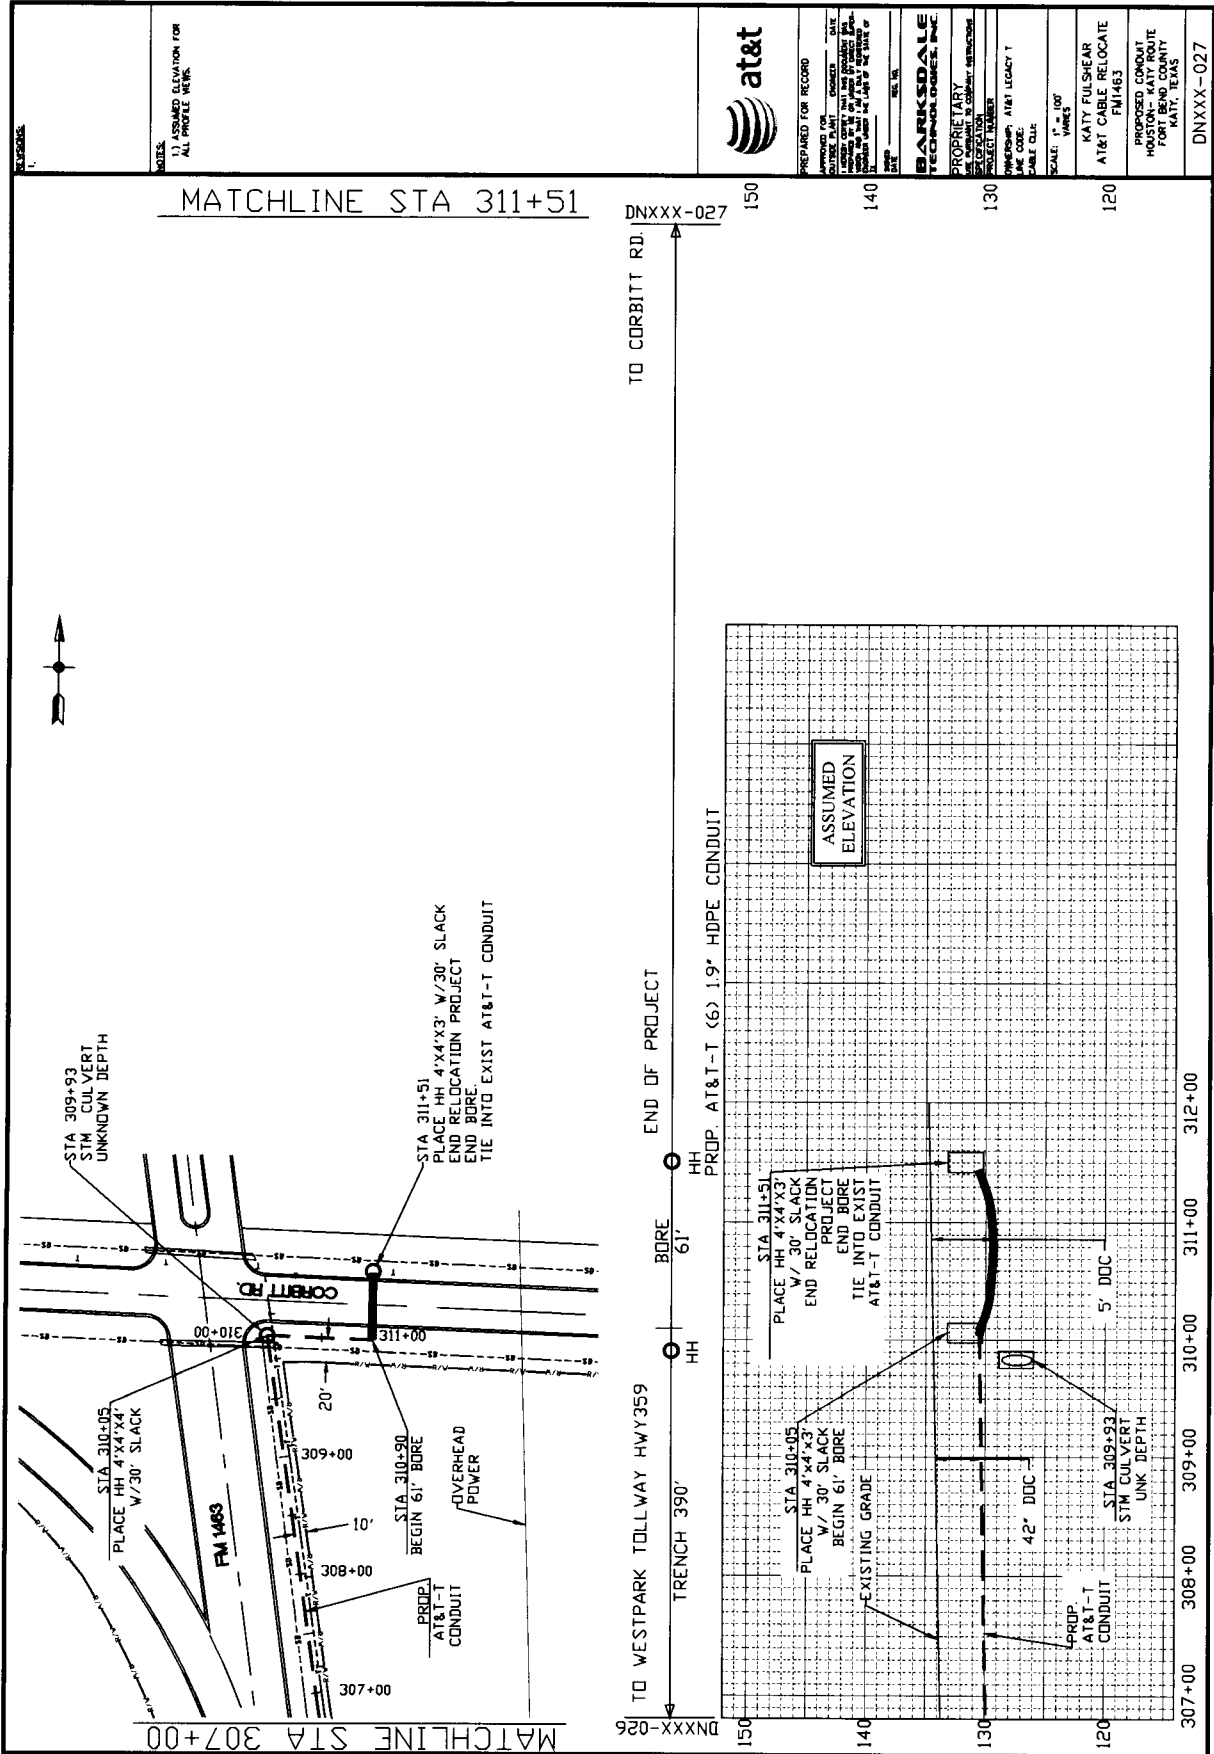

NOTES:

- ASSUMED ELEVATION FOR ALL PROFILE VIEWS.

at&t

PREPARED FOR RECORD

APPROVED FOR: DATE: _____

DESIGNED BY: DATE: _____

CHECKED BY: DATE: _____

PROJECT NUMBER: _____

PROPOSED CABLE: _____

PROPOSED CONDUIT: _____

PROPOSED ROUTE: _____

SCALE: 1" = 100'

DATE: _____

BY: _____

BARKSDALE

TECHNOLOGICAL, INC.

PROPRIETARY

NOT TO BE REPRODUCED OR TRANSMITTED IN ANY FORM OR BY ANY MEANS, ELECTRONIC OR MECHANICAL, WITHOUT PERMISSION IN WRITING FROM BARKSDALE TECHNOLOGICAL, INC.

PROJECT NUMBER: _____

PROPOSED CABLE: _____

PROPOSED CONDUIT: _____

PROPOSED ROUTE: _____

SCALE: 1" = 100'

DATE: _____

BY: _____

KATY FULSHEAR

AT&T CABLE RELOCATE

FM1463

PROPOSED CONDUIT

HOUSTON - KATY ROUTE

FORT BEND COUNTY

KATY, TEXAS

DNXXX-027