

REVIEW BY FORT BEND COUNTY COMMISSIONERS COURT

94

On this 09 day of SEPTEMBER, 2014, Commissioners Court came on to be heard and reviewed the accompanying notice of PHONOSCOPE ENTERPRISE GROUP

Job Location CINCO RANCH BOULEVARD, COMMERCIAL CENTER BOULEVARD

Dated 09/02/14 BOND NO. 103827669, Permit No. 84673 to make use of certain Fort Bend County property subject to, "A Revised Order Regulating the Laying, Construction, Maintenance, and Repair of Buried Cables, Conduits, and Pole Lines, In, Under, Across or Along Roads, Streets, Highways, and Drainage Ditches in Fort Bend County, Texas, Under the Jurisdiction of the Commissioners Court of Fort Bend County, Texas," as passed by the Commissioners Court of Fort Bend County, Texas, date the 3rd day of August, 1987, recorded in Volume _____ of the Minutes of the Commissioners Court of Fort Bend County, Texas, to the extent that such order is not inconsistent with Article 1436a, Vernon's Texas Civil Statutes. Upon Motion of Commissioner Patterson, seconded by Commissioner Morrison, duly put and carried, it is ORDERED, ADJUGED AND DECREED that said notice of said above purpose is hereby acknowledged by the Commissioners Court of Fort Bend County, Texas, and that said notice be placed on record according to the regulation order thereof.

Notes:

1. Evidence of review by the Commissioners Court must be kept on the job site and failure to do so constitutes grounds for job shutdown.
2. Written notices are required:
 - a. 48 hours in advance of construction start up, and
 - b. When construction is completed and ready for final inspection

Mail notices to: Permit Administrator
Fort Bend County Engineering
301 JACKSON STREET
RICHMOND, Texas 77469
281-633-7500

3. This permit expires one (1) year from date of permit if construction has not commenced.

By

[Signature]
County Engineer

By

N/A

Drainage District Engineer/Manager

Presented to Commissioners Court and approved.

Recorded in Volume 9/9/14
Minutes of Commissioners Court.

Clerk of Commissioners Court

By

[Signature]
Deputy RENEE MICHULKA

COUNTY OF FORT BEND

Engineering Department

301 JACKSON STREET
RICHMOND, Texas 77469

Johnny Ortega
Permit Administrator

1124 Blume Road
Phone: (281) 633-7500

PERMIT APPLICATION REVIEW FORM FOR CABLE, CONDUIT, AND POLE LINE ACTIVITY IN FORT BEND COUNTY

PERMIT NO. 084673

The following "Notice of Proposed Cable, Conduit, and/or Pole Line activity in Fort Bend County" and accompanying attachments have been reviewed and the notice conforms to appropriate regulations set by Commissioner's Court of Fort Bend County, Texas.

- X (1) Complete Application Form.
- X a. Name of road, street, and/or drainage ditch affected.
- X b. Vicinity map showing course of direction.
- X c. Plans and specifications.

- X (2) Bond:
- District Attorney, approval when applicable.
- X Perpetual bond currently posted.
- No. 103827669
- Amount \$50,000.00
- Performance bond submitted.
- No.
- Amount
- Cashier's Check.
- No.
- Amount

- (3) Verbal permission given for emergencies, to start construction before approved in Commissioner's Court.

 Precinct Engineer Acknowledgment

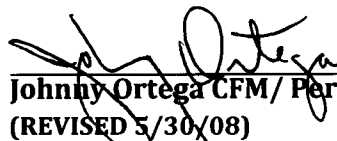
 Date

 Precinct Commissioner Acknowledgment

 Date

- (4)
- Drainage District Approval when applicable

We have reviewed this project and agree it meets minimum requirements.


Johnny Ortega CFM/ Permit Administrator
(REVISED 5/30/08)

 09/02/2014

 Date

**NOTICE OF PROPOSED CABLE, CONDUIT AND/OR POLE LINE ACTIVITY
IN, UNDER, ACROSS OR ALONG ROADS, STREETS, HIGHWAYS AND DRAINAGE DITCHES
IN FORT BEND COUNTY**

APPLICANT'S JOB NO. _____
 PERMIT No. 84673 PCT. No. 3
 BOND No. 103827669

Formal notice is hereby given that _____
 proposes to lay, construct, maintain and/or repair cable, conduit and/or pole line, in, under,
 across, or along roads, streets, highways and drainage ditches in Fort Bend County, as follows:

In, Under, or Across Roads and/or Drainage Ditches

Road or Ditch Name	Distance & Direction From Nearest Intersection	Length of Crossing	Type of Construction
COMMERCIAL CENTER BLVD	57' SOUTH EAST OF C/L OF CINCO RANCH BLVD.	~104 FT	Bored: X Jacked: Driven: Cased

Along Roads and/or Drainage Ditches

Road or Ditch Name	Distance & Direction From Nearest Intersection	To	Distance
CINCO RANCH BLVD	844' WEST OF 5 GRAND PKWY	PROPOSED SET VAULT	580 FT
COMMERCIAL CENTER BLVD	844' EAST OF CINCO VILLAGE CTR	PROPOSED SET VAULT & EXISTING VAULT	825 FT

General Description

PROPOSE TO BORE AND INSTALL CONDUIT & FIBER OPTIC CABLE IN THE ROW ALONG CINCO RANCH BLVD & COMMERCIAL CENTER BLVD & KING COMMERCIAL CTR BLVD.

The Location and description of the proposed installation and appurtenances is more fully shown on the attached detail drawings. The laying, construction, maintenance and/or repair of the proposed installation shall be subject to "A Revised Order Regulating the Laying, Construction, Maintenance and/or Repair of Cables, Conduits, and/or Pole Lines, In, Under, Across, or Along Roads, Streets, Highways and Drainage Ditches in Fort Bend County, Texas, Under the Jurisdiction of the Commissioners Court of Fort Bend County, Texas," as passed by Commissioners Court of Fort Bend County, Texas, dated the 3rd. day of August, 1987, recorded in Volume 639 of the Minutes of the Commissioners Court of Fort Bend County, Texas.

Written notices are required: 1) 48 hours in advance of start of construction and
 2) when construction is complete and ready for final inspection.

Mail to: Permit Administrator/Fort Bend County Engineering
 P.O. Box 1449, Rosenberg, TX 77471.

Violation of requirements shall constitute grounds for job shut down.

COMPANY NAME: PHONOSCOPE ENTERPRISES GROUP
 AGENT and/or OWNER

(Signature) [Signature]
 NAME & TITLE HARRELL TAYLOR / DRAFTER

(Please Print)
 DATE 7/29/2014

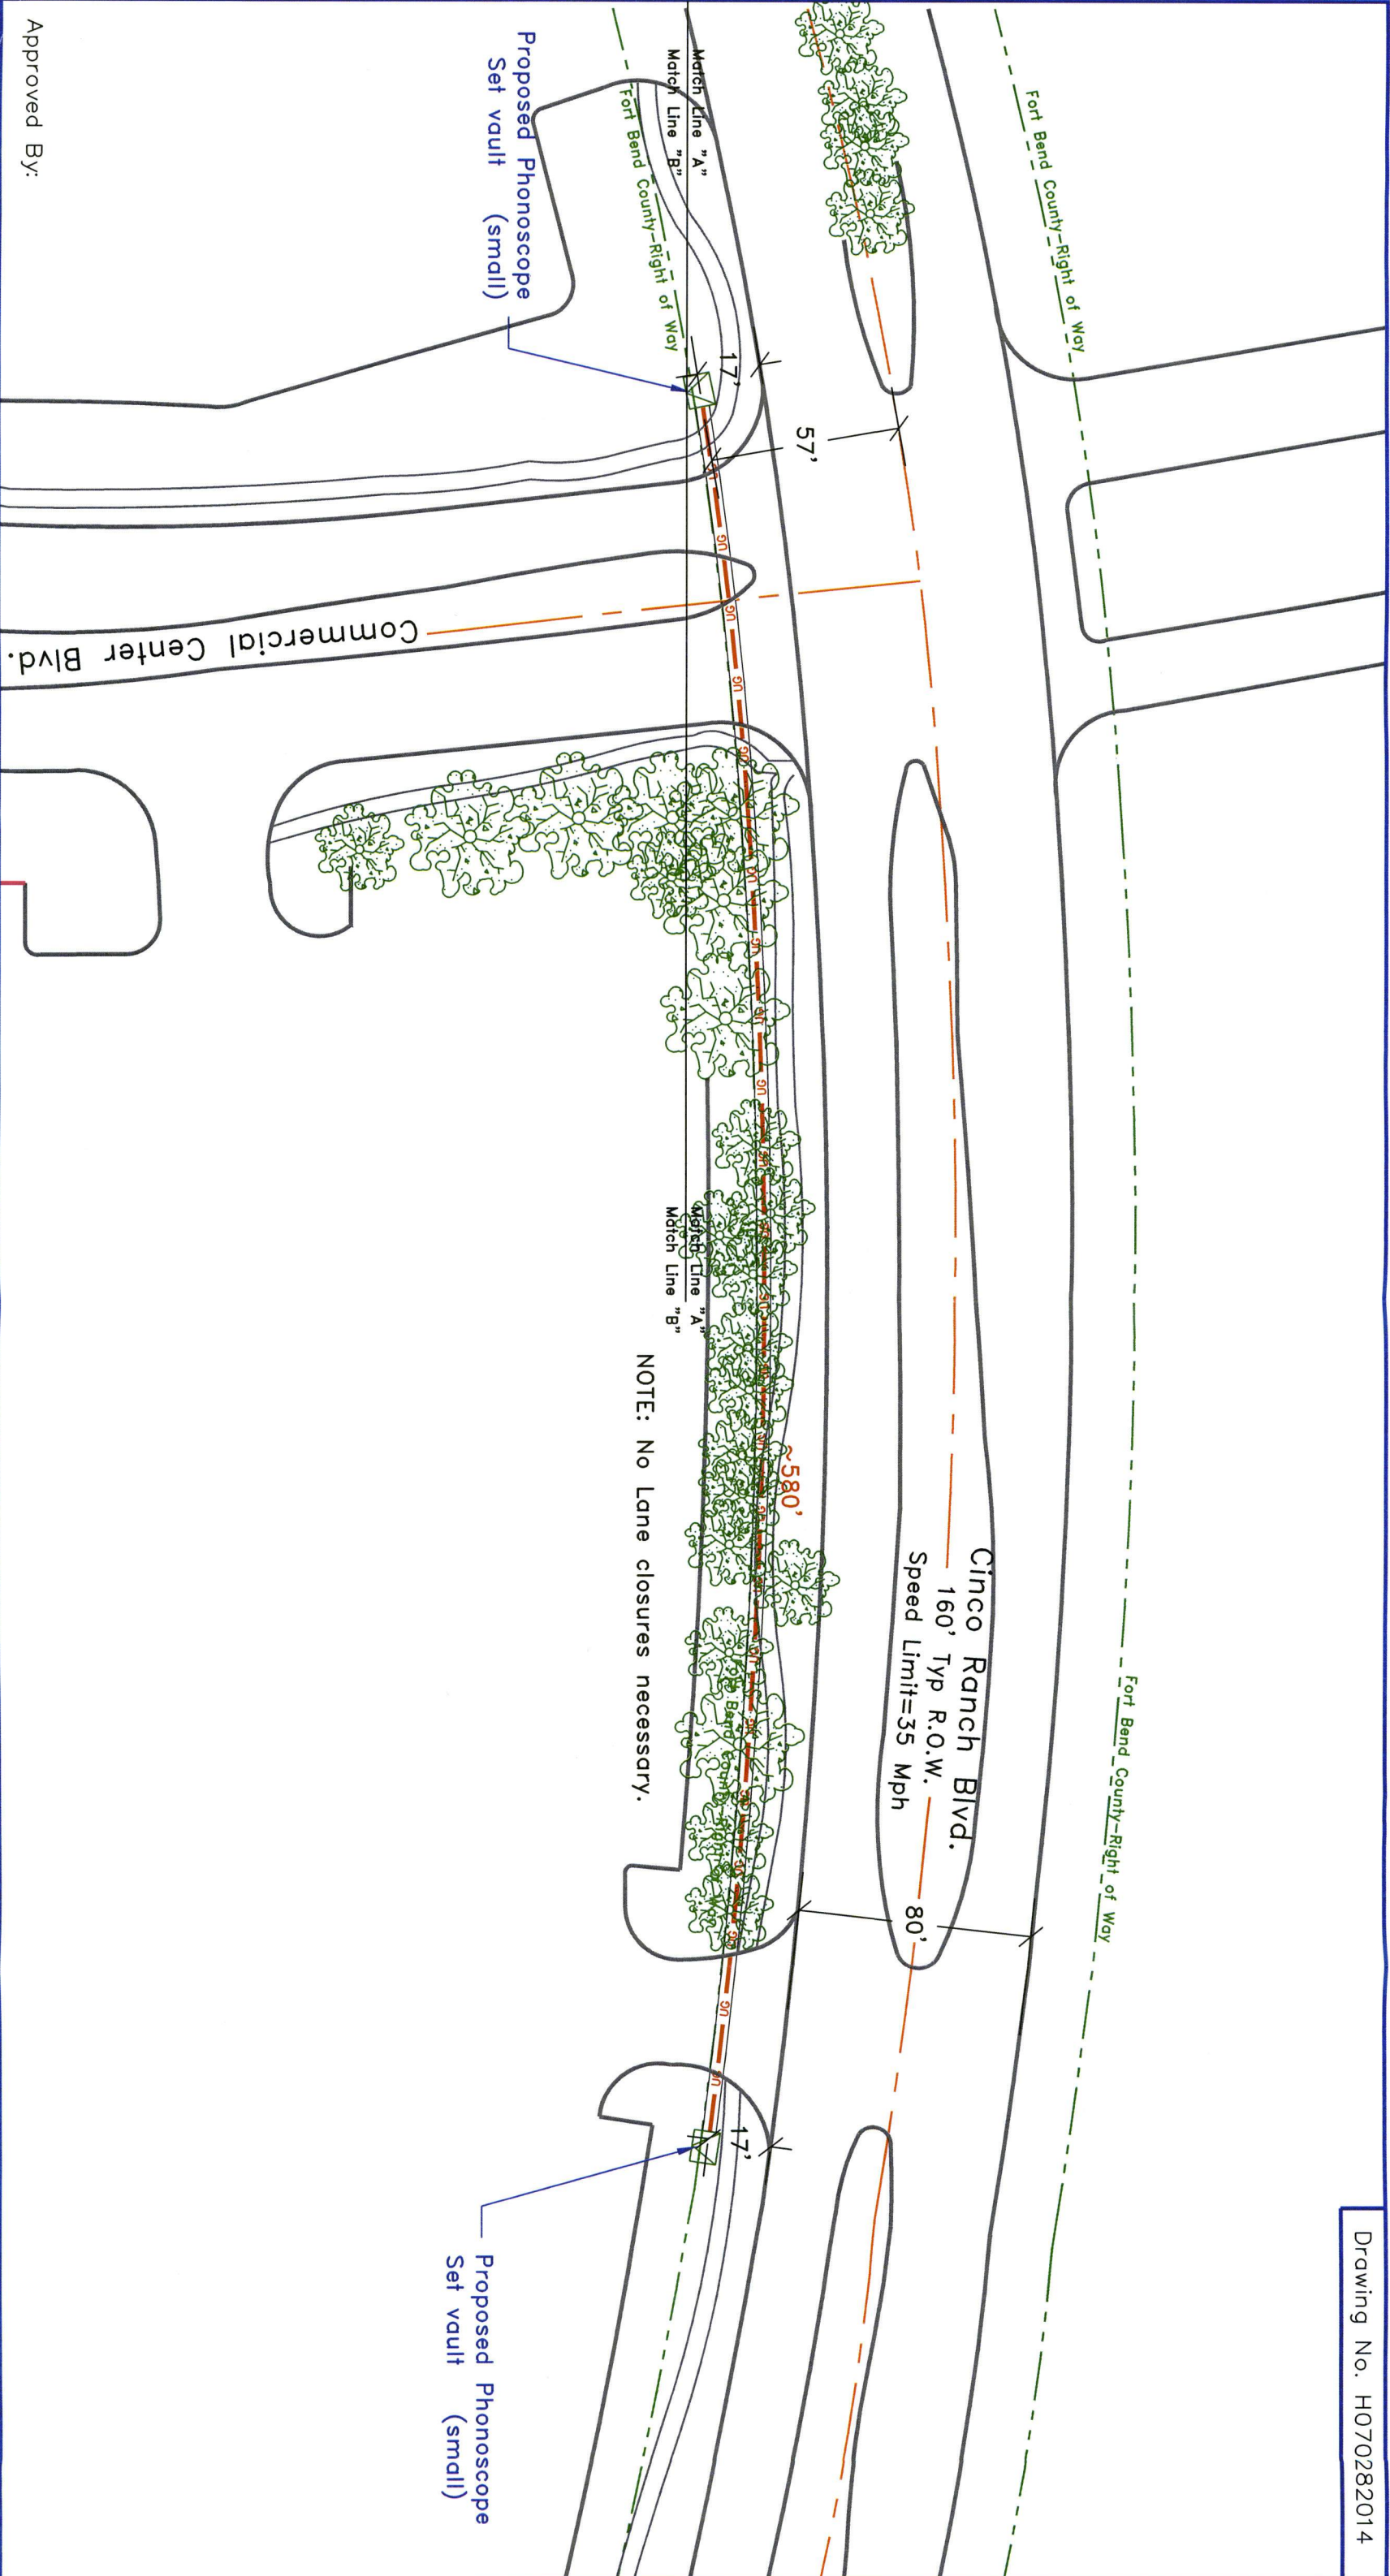
ADDRESS 6105 WESTLINE DR.
 (Street/P.O. Box)
HOUSTON TEX 77036
 City State Zip

TELEPHONE NO: (713) 292-4600
 (accessible 24 hrs/day, 7 days/week)





Does project
 comply with Fort
 Bend County
 Outdoor Lighting
 Ordinance?

Yes ()

No ()



Approved By:

Symbol	Description	Revisions	Drawn By: Harrell Taylor		Scale: N.T.S.	Date: 07/28/2014	JOB# 0514-490	
	(3) 1" PVC conduit encasing Fiber Optic Cable underground@ a min. depth of 48" below existing grade.		  PHONOSCOPE					
	Phonoscope Set Vault (Proposed)							
			Key Map: 485 P				Notice of Proposed Utility Installation	
			Confidential and Proprietary					Proposed Underground Wireline Construction
							Site Plan— UG ROW of Cinco Ranch Blvd.	
							1 of 4 Job# W. O.# 69098	