

17-0

REVIEW BY FORT BEND COUNTY COMMISSIONERS COURT

On this 23 day of SEPTEMBER, 2014, Commissioners Court
came on to be heard and reviewed the accompanying notice
of PHONOSCOPE ENTERPRISE GROUP

Job Location 5TH STREET

Dated 09/03/14 BOND NO. 103827669, Permit No. 84677
to make use of certain Fort Bend County property subject to, "A Revised Order
Regulating the Laying, Construction, Maintenance, and Repair of Buried Cables,
Conduits, and Pole Lines, In, Under, Across or Along Roads, Streets, Highways, and
Drainage Ditches in Fort Bend County, Texas, Under the Jurisdiction of the
Commissioners Court of Fort Bend County, Texas," as passed by the Commissioners
Court of Fort Bend County, Texas, date the 3rd day of August, 1987, recorded in
Volume _____ of the Minutes of the Commissioners Court of Fort Bend County,
Texas, to the extent that such order is not inconsistent with Article 1436a, Vernon's
Texas Civil Statutes. Upon Motion of Commissioner Mayers, seconded
by Commissioner Patterson, duly put and carried, it is ORDERED,
ADJUGED AND DECREED that said notice of said above purpose is hereby
acknowledged by the Commissioners Court of Fort Bend County, Texas, and that said
notice be placed on record according to the regulation order thereof.

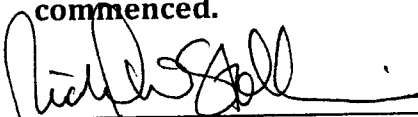
Notes:

1. Evidence of review by the Commissioners Court must be kept on the job site
and failure to do so constitutes grounds for job shutdown.
2. Written notices are required:
 - a. 48 hours in advance of construction start up, and
 - b. When construction is completed and ready for final inspection

Mail notices to: Permit Administrator
Fort Bend County Engineering
301 JACKSON STREET
RICHMOND, Texas 77469
281-633-7500

3. This permit expires one (1) year from date of permit if construction has not
commenced.

By


County Engineer

By

N/A
Drainage District Engineer/Manager

Presented to Commissioners Court
and approved.

Recorded in Volume 9-23-14
Minutes of Commissioners Court.

Clerk of Commissioners Court

By Sherry Fisk
Deputy

COUNTY OF FORT BEND

Engineering Department

301 JACKSON STREET
RICHMOND, Texas 77469

Johnny Ortega
Permit Administrator

1124 Blume Road
Phone: (281) 633-7500

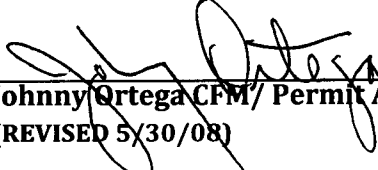
PERMIT APPLICATION REVIEW FORM FOR CABLE, CONDUIT, AND POLE LINE ACTIVITY IN FORT BEND COUNTY

PERMIT NO. 084677

The following "Notice of Proposed Cable, Conduit, and/or Pole Line activity in Fort Bend County" and accompanying attachments have been reviewed and the notice conforms to appropriate regulations set by Commissioner's Court of Fort Bend County, Texas.

- X (1) Complete Application Form.
- X a. Name of road, street, and/or drainage ditch affected.
- X b. Vicinity map showing course of direction.
- X c. Plans and specifications.
- X (2) Bond:
- X District Attorney, approval when applicable.
- X Perpetual bond currently posted.
- No. 103827669
- Amount \$50,000.00
- Performance bond submitted.
- No.
- Amount
- Cashier's Check.
- No.
- Amount
- (3) Verbal permission given for emergencies, to start construction before approved in Commissioner's Court.
- Precinct Engineer Acknowledgment Date
- Precinct Commissioner Acknowledgment Date
- (4)
- Drainage District Approval when applicable

We have reviewed this project and agree it meets minimum requirements.


Johnny Ortega CFM/ Permit Administrator
(REVISED 5/30/08)

09/03/2014
Date

**NOTICE OF PROPOSED CABLE, CONDUIT AND/OR POLE LINE ACTIVITY
IN, UNDER, ACROSS OR ALONG ROADS, STREETS, HIGHWAYS AND DRAINAGE DITCHES
IN FORT BEND COUNTY**

APPLICANT'S JOB NO. 0714-629
 PERMIT No. 84677 PCT. No. 2
 BOND No. 103 82 7669

Formal notice is hereby given that _____
 proposes to lay, construct, maintain and/or repair cable, conduit and/or pole line, in, under,
 across, or along roads, streets, highways and drainage ditches in Fort Bend County, as follows:

In, Under, or Across Roads and/or Drainage Ditches

Road or Ditch Name	Distance & Direction From Nearest Intersection	Length of Crossing	Type of Construction Bored: Jacked: Driven: Cased

Along Roads and/or Drainage Ditches

Road or Ditch Name	Distance & Direction From Nearest Intersection	To	Distance
FIFTH STREET	88 FT NORTH OF C/L OF 5TH ST.	PROPOSED VAULT	200 FT

General Description

**PROPOSE TO BORE AND INSTALL CONDUIT AND FIBER OPTIC CABLE
IN THE RIGHT OF WAY ALONG FIFTH ST. TO PROVIDE SERVICE TO
CUSTOMER**

The Location and description of the proposed installation and appurtenances is more fully shown on the attached detail drawings. The laying, construction, maintenance and/or repair of the proposed installation shall be subject to "A Revised Order Regulating the Laying, Construction, Maintenance and/or Repair of Cables, Conduits, and/or Pole Lines, In, Under, Across, or Along Roads, Streets, Highways and Drainage Ditches in Fort Bend County, Texas, Under the Jurisdiction of the Commissioners Court of Fort Bend County, Texas," as passed by Commissioners Court of Fort Bend County, Texas, dated the 3rd. day of August, 1987, recorded in Volume 639 of the Minutes of the Commissioners Court of Fort Bend County, Texas.

Written notices are required: 1) 48 hours in advance of start of construction and
 2) when construction is complete and ready for final inspection.

Mail to: Permit Administrator/Fort Bend County Engineering
 P.O. Box 1449, Rosenberg, TX 77471.

Violation of requirements shall constitute grounds for job shutdown.

Does project
comply with Fort
Bend County
Outdoor Lighting
Ordinance?

Yes ()

No ()

COMPANY NAME: PHONOSCOPE ENTERPRISES GROUP

AGENT and/or OWNER

(Signature)

NAME & TITLE HARRELL TAYLOR, DRAFTER

(Please Print)

DATE

8/27/2014

ADDRESS

6105 WESTLINE DR.

(Street/P.O. Box)

HOUSTON

TX

77036

City

State

Zip

TELEPHONE NO:

713 272-4600/832 615-7749

 
(accessible 24 hrs/day, 7 days/week)

[illegible]

-

FIFTH STREET

W. O. 69625



Symbol	Description
--------	-------------

Description

Revisions



スロウ・モーション

Confidential and Proprietary

Drawn By: Harrell Taylor	Scale: N.T.S.	Date: 08/27/2014
-----------------------------	------------------	---------------------

Harrell Taylor

N.T.S.

08/27

JOB# 0714-629

Notice of Proposed Utility Installation

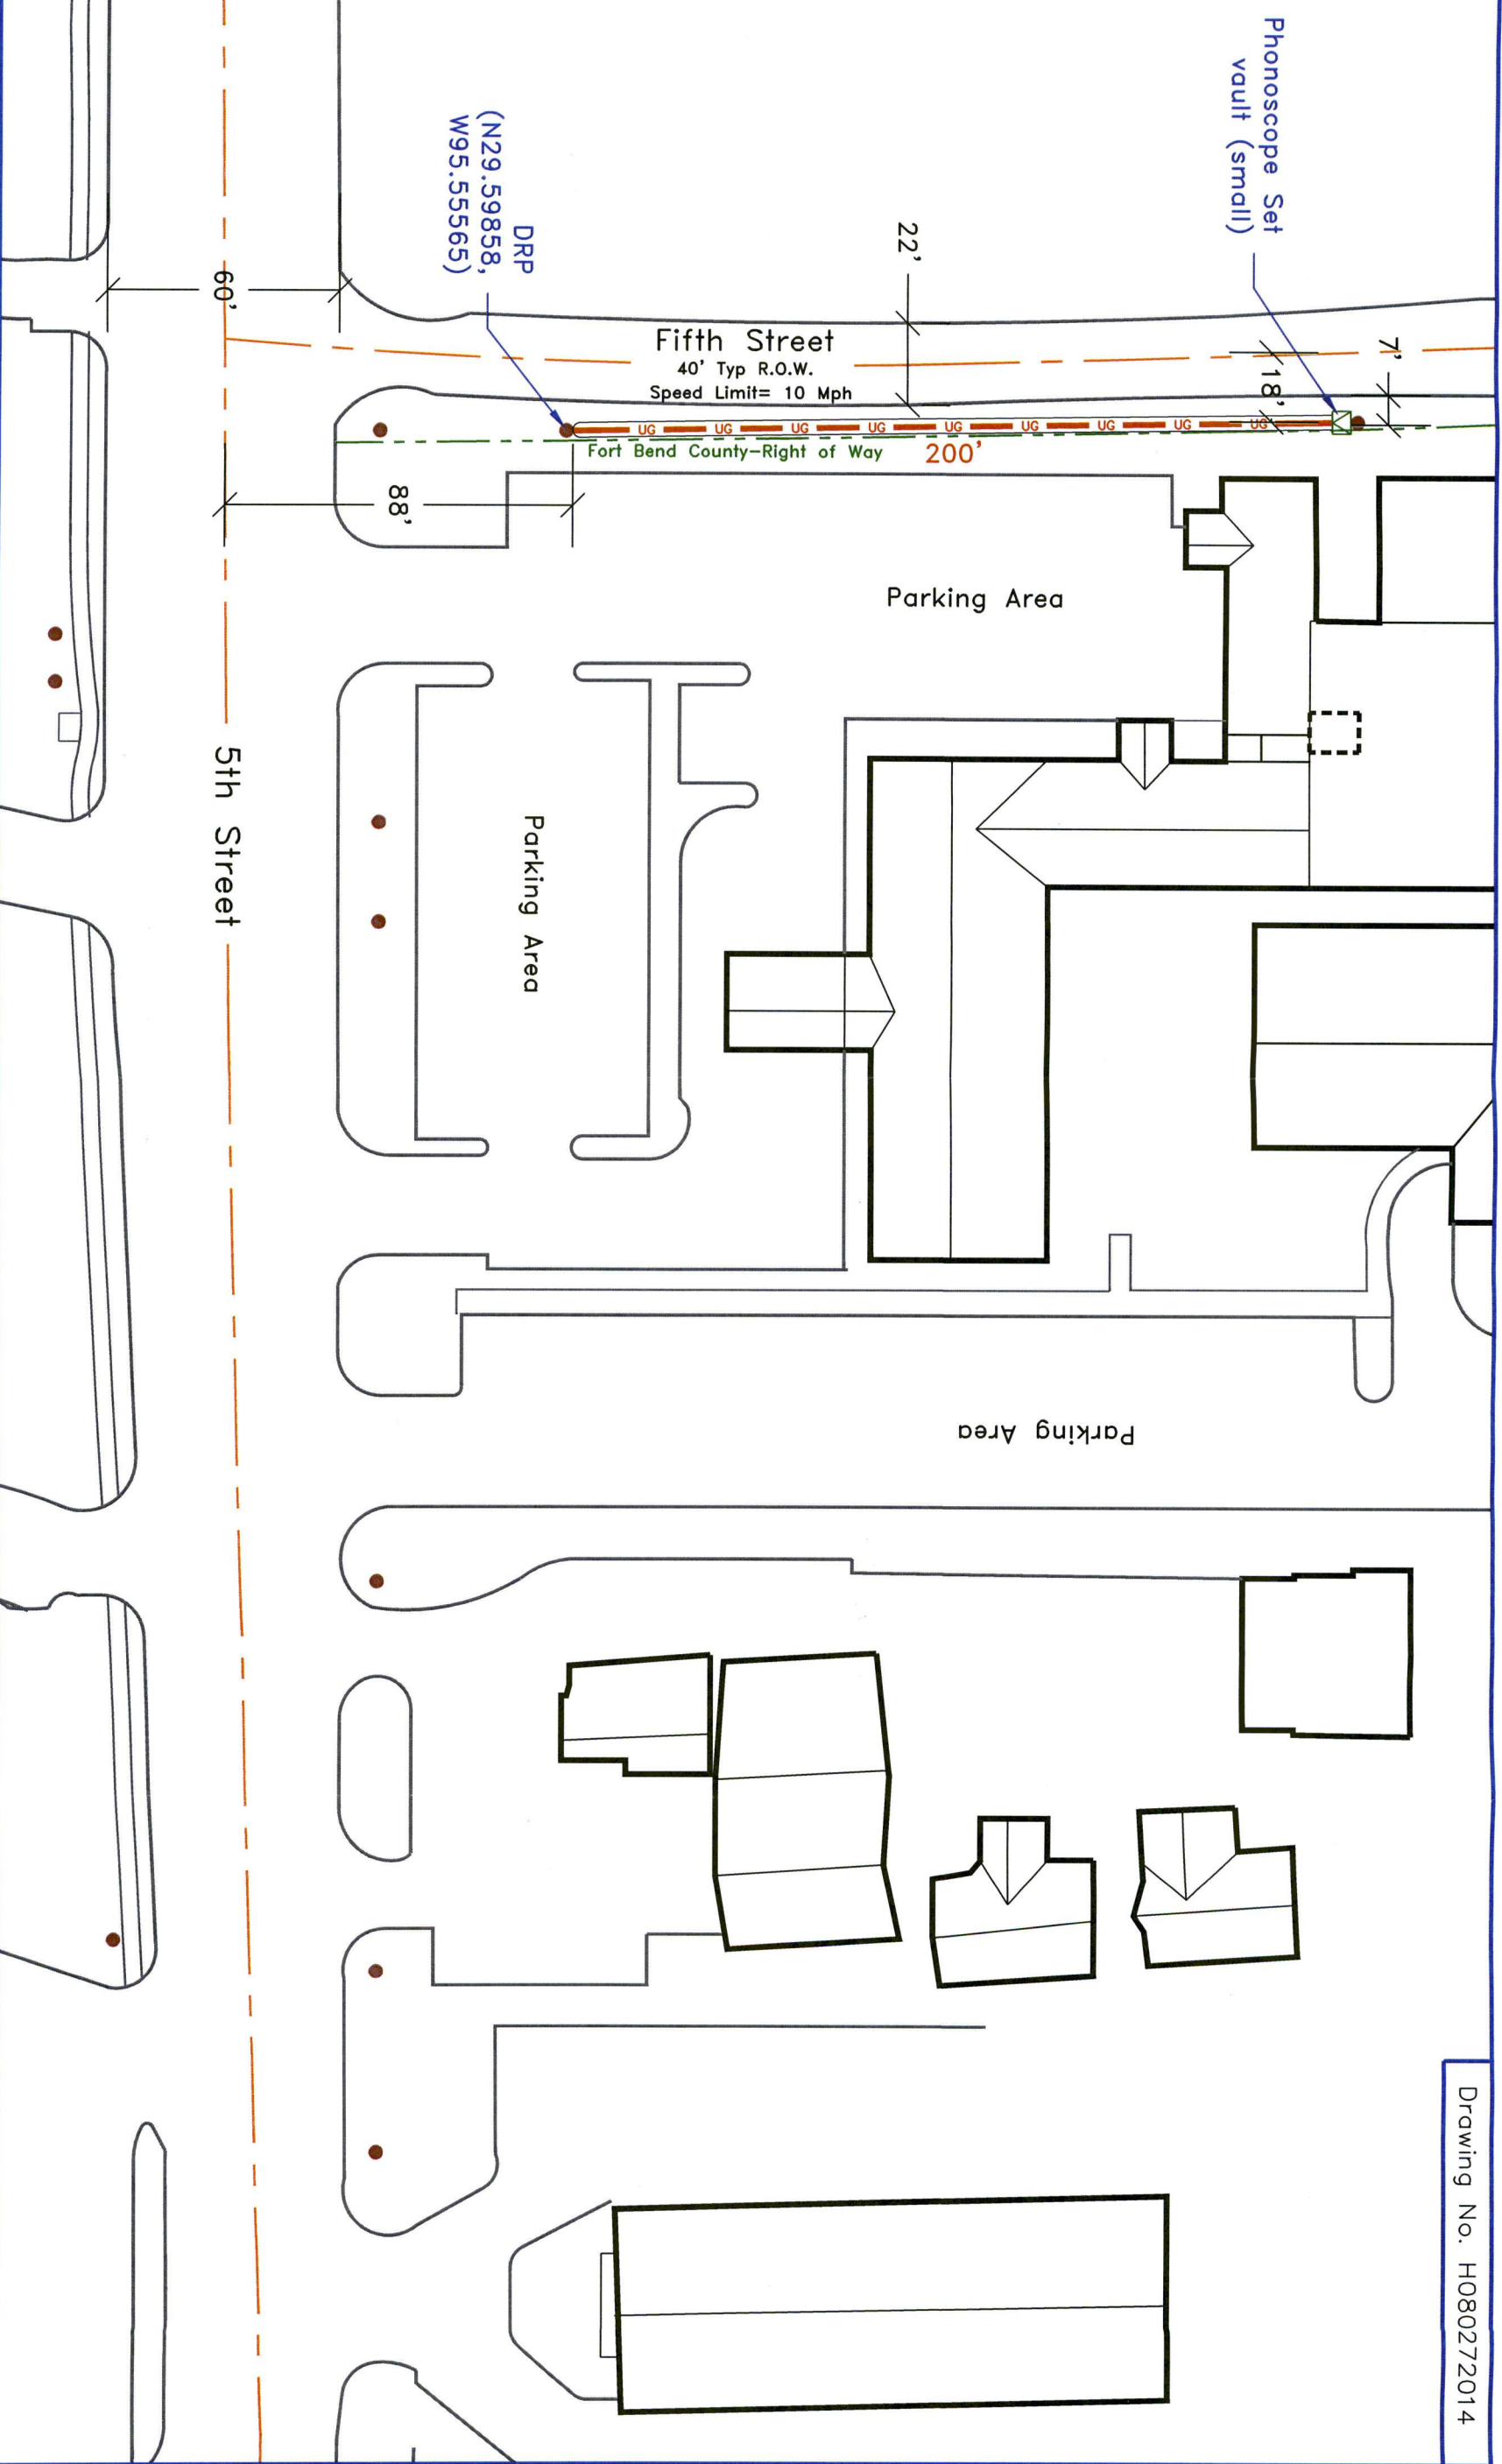
Proposed Underground Wireline Construction




Cross Section / Profile


2 of 2 Job#:

W. O.# 69625


PHONOSCOPE



Symbol	Description	Revisions
	(3) 1" PVC conduit encasing Fiber Optic Cable underground @ a min. depth of 48" below existing grade	
	Phonoscope Set Vault (small)	
	Existing Utility Pole	
		Confidential and Proprietary



Key Map: 569 Z



PHONOSCOPE

Drawn By: Harrell Taylor

Scale: N.T.S.

Date: 08/27/2014

1 of 2

Job#: 0714-629

W. O.# 69625

JOB# 0714-629

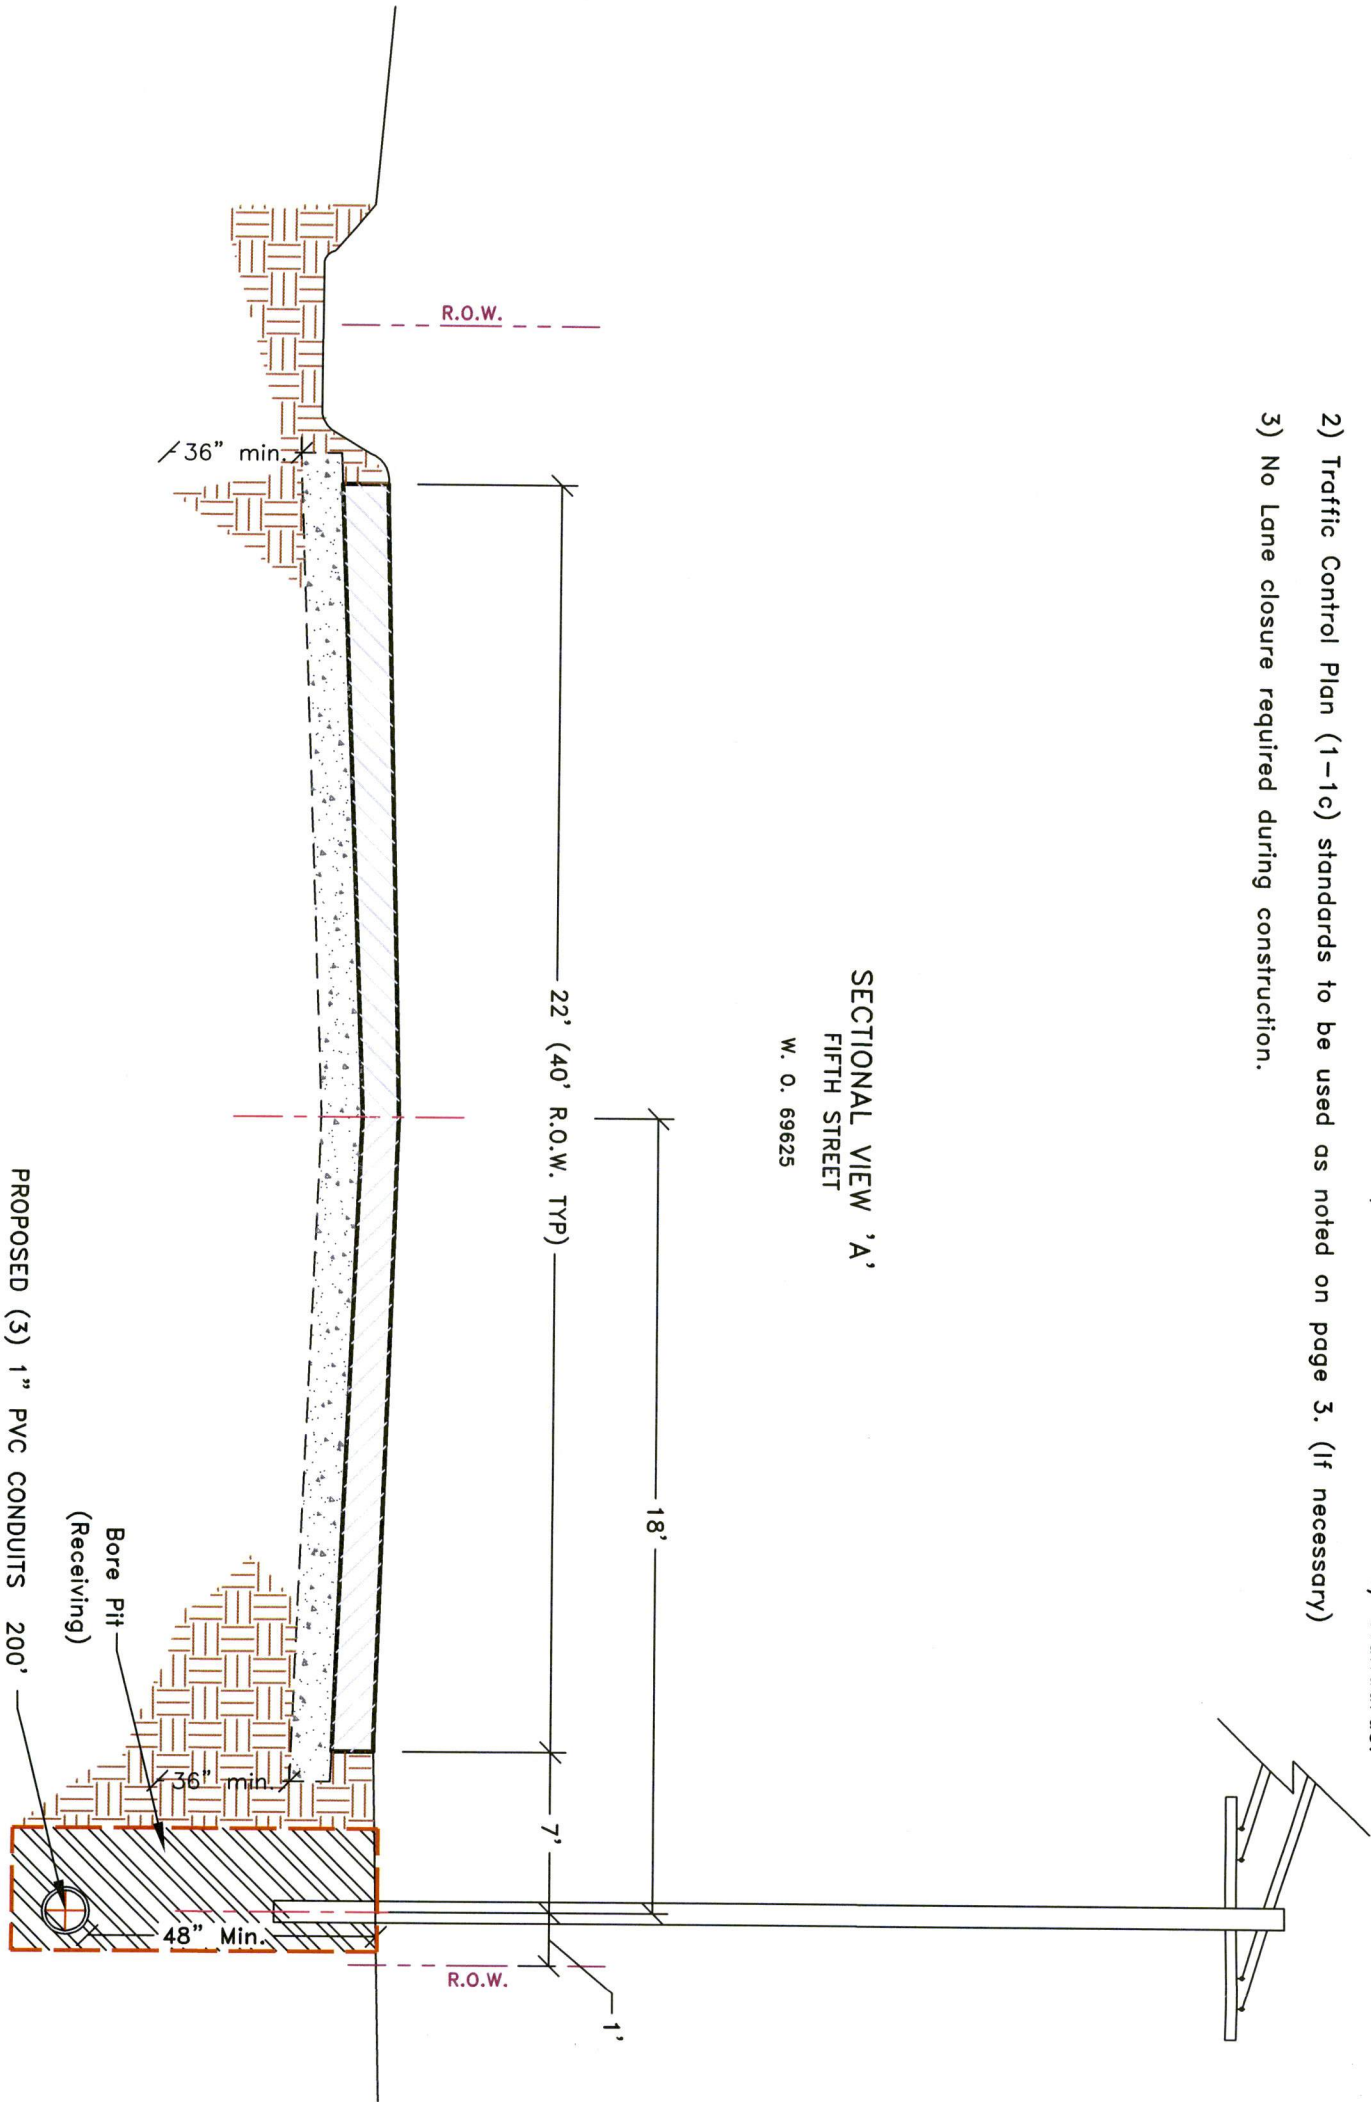
Notification of Proposed Utility Installation

Proposed Underground Wireline Construction


Site Plan - UG ROW of Fifth St.

General Notes:

- 1) Surface to be restored to its original condition in compliance with Fort Bend County Standards.
- 2) Traffic Control Plan (1-1c) standards to be used as noted on page 3. (If necessary)
- 3) No Lane closure required during construction.



Approved By:

Symbol	Description	Revisions	Drawn By: Harrell Taylor			Scale: N.T.S.	Date: 08/27/2014	JOB# 0714-629		
						Notice of Proposed Utility Installation			Proposed Underground Wireline Construction	
			Key Map: 569 Z			PHONOSCOPE			Cross Section/ Profile	
			Confidential and Proprietary			2 of 2			Job#: W. O.# 69625	