

# REVIEW BY FORT BEND COUNTY COMMISSIONERS COURT

126

On this 25 day of NOVEMBER, 2014, Commissioners Court  
came on to be heard and reviewed the accompanying notice  
of PHONOSCOPE, LLC

Job Location TAVENER ROAD

Dated 11/13/14 BOND NO. 103827669, Permit No. 84717  
to make use of certain Fort Bend County property subject to, "A Revised Order  
Regulating the Laying, Construction, Maintenance, and Repair of Buried Cables,  
Conduits, and Pole Lines, In, Under, Across or Along Roads, Streets, Highways, and  
Drainage Ditches in Fort Bend County, Texas, Under the Jurisdiction of the  
Commissioners Court of Fort Bend County, Texas," as passed by the Commissioners  
Court of Fort Bend County, Texas, date the 3<sup>rd</sup> day of August, 1987, recorded in  
Volume \_\_\_\_\_ of the Minutes of the Commissioners Court of Fort Bend County,  
Texas, to the extent that such order is not inconsistent with Article 1436a, Vernon's  
Texas Civil Statutes. Upon Motion of Commissioner Meyers, seconded  
by Commissioner Morrison, duly put and carried, it is ORDERED,  
ADJUGED AND DECREED that said notice of said above purpose is hereby  
acknowledged by the Commissioners Court of Fort Bend County, Texas, and that said  
notice be placed on record according to the regulation order thereof.

## Notes:

1. Evidence of review by the Commissioners Court must be kept on the job site  
and failure to do so constitutes grounds for job shutdown.
2. Written notices are required:
  - a. 48 hours in advance of construction start up, and
  - b. When construction is completed and ready for final inspection

Mail notices to: Permit Administrator  
Fort Bend County Engineering  
301 JACKSON STREET  
RICHMOND, Texas 77469  
281-633-7500

3. This permit expires one (1) year from date of permit if construction has not  
commenced.

By

[Signature]  
County Engineer

By

N/A

Drainage District Engineer/Manager

Presented to Commissioners Court  
and approved.

Recorded in Volume 11/25/14  
Minutes of Commissioners Court.

Clerk of Commissioners Court

By

[Signature]  
Deputy RENE E MICHULKA

# COUNTY OF FORT BEND

## Engineering Department

301 JACKSON STREET  
RICHMOND, Texas 77469

Johnny Ortega  
Permit Administrator

1124 Blume Road  
Phone: (281) 633-7500


### PERMIT APPLICATION REVIEW FORM FOR CABLE, CONDUIT, AND POLE LINE ACTIVITY IN FORT BEND COUNTY

PERMIT NO. 084717

The following "Notice of Proposed Cable, Conduit, and/or Pole Line activity in Fort Bend County" and accompanying attachments have been reviewed and the notice conforms to appropriate regulations set by Commissioner's Court of Fort Bend County, Texas.

- X (1) Complete Application Form.
- X a. Name of road, street, and/or drainage ditch affected.
  - X b. Vicinity map showing course of direction.
  - X c. Plans and specifications.
- X (2) Bond:
- District Attorney, approval when applicable.
  - X Perpetual bond currently posted.
    - No. 103827669
    - Amount \$50,000.00
  - Performance bond submitted.
    - No.
    - Amount
  - Cashier's Check.
    - No.
    - Amount
- (3) Verbal permission given for emergencies, to start construction before approved in Commissioner's Court.
- |  |                      |
|--|----------------------|
| <u>        </u> Precinct Engineer Acknowledgment     | <u>        </u> Date |
| <u>        </u> Precinct Commissioner Acknowledgment | <u>        </u> Date |
- (4)           
Drainage District Approval when applicable

We have reviewed this project and agree it meets minimum requirements.

  
Johnny Ortega CFM/ Permit Administrator  
(REVISED 5/30/08)

11/13/2014  
Date

**NOTICE OF PROPOSED CABLE, CONDUIT AND/OR POLE LINE ACTIVITY  
IN, UNDER, ACROSS OR ALONG ROADS, STREETS, HIGHWAYS AND DRAINAGE DITCHES  
IN FORT BEND COUNTY**

APPLICANT'S JOB NO. Job # 0814-671 W.O. # 70433  
 PERMIT No. 84717 PCT. No. 1  
 BOND No. 103827669

Formal notice is hereby given that Phonoscope LLC  
 proposes to lay, construct, maintain and/or repair cable, conduit and/or pole line, in, under,  
 across, or along roads, streets, highways and drainage ditches in Fort Bend County, as follows:

**In, Under, or Across Roads and/or Drainage Ditches**

Road or Ditch Name	Distance & Direction From Nearest Intersection	Length of Crossing	Type of Construction Bored: Jacked: Driven: Cased

**Along Roads and/or Drainage Ditches**

Road or Ditch Name	Distance & Direction From Nearest Intersection	To	Distance
Tavener Rd	north of Bohacek Rd		1584'
Tavener Rd	south of Powell Point School R		3696'

**General Description**

The Location and description of the proposed installation and appurtenances is more fully shown on the attached detail drawings. The laying, construction, maintenance and/or repair of the proposed installation shall be subject to "A Revised Order Regulating the Laying, Construction, Maintenance and/or Repair of Cables, Conduits, and/or Pole Lines, In, Under, Across, or Along Roads, Streets, Highways and Drainage Ditches in Fort Bend County, Texas, Under the Jurisdiction of the Commissioners Court of Fort Bend County, Texas," as passed by Commissioners Court of Fort Bend County, Texas, dated the 3rd. day of August, 1987, recorded in Volume 639 of the Minutes of the Commissioners Court of Fort Bend County, Texas.

Written notices are required: 1) 48 hours in advance of start of construction and  
 2) when construction is complete and ready for final inspection.

Mail to: Permit Administrator/Fort Bend County Engineering  
 P.O. Box 1449, Rosenberg, TX 77471.

Violation of requirements shall constitute grounds for job shut down.

COMPANY NAME: Phonoscope LLC  
 AGENT and/or OWNER

(Signature) [Signature]

NAME & TITLE Mohammed Al Qaysi - Autocad operator  
 (Please Print)

DATE 11/12/2014

ADDRESS 6105 Westline Dr.  
 (Street/P.O. Box)  
Houston TX 77036  
 City State Zip


TELEPHONE NO: 713-272-4600  
 (accessible 24 hrs/day, 7 days/week)





direct 832-615-7749  
Fax 281-404-4486


Does project  
 comply with Fort  
 Bend County  
 Outdoor Lighting  
 Ordinance?

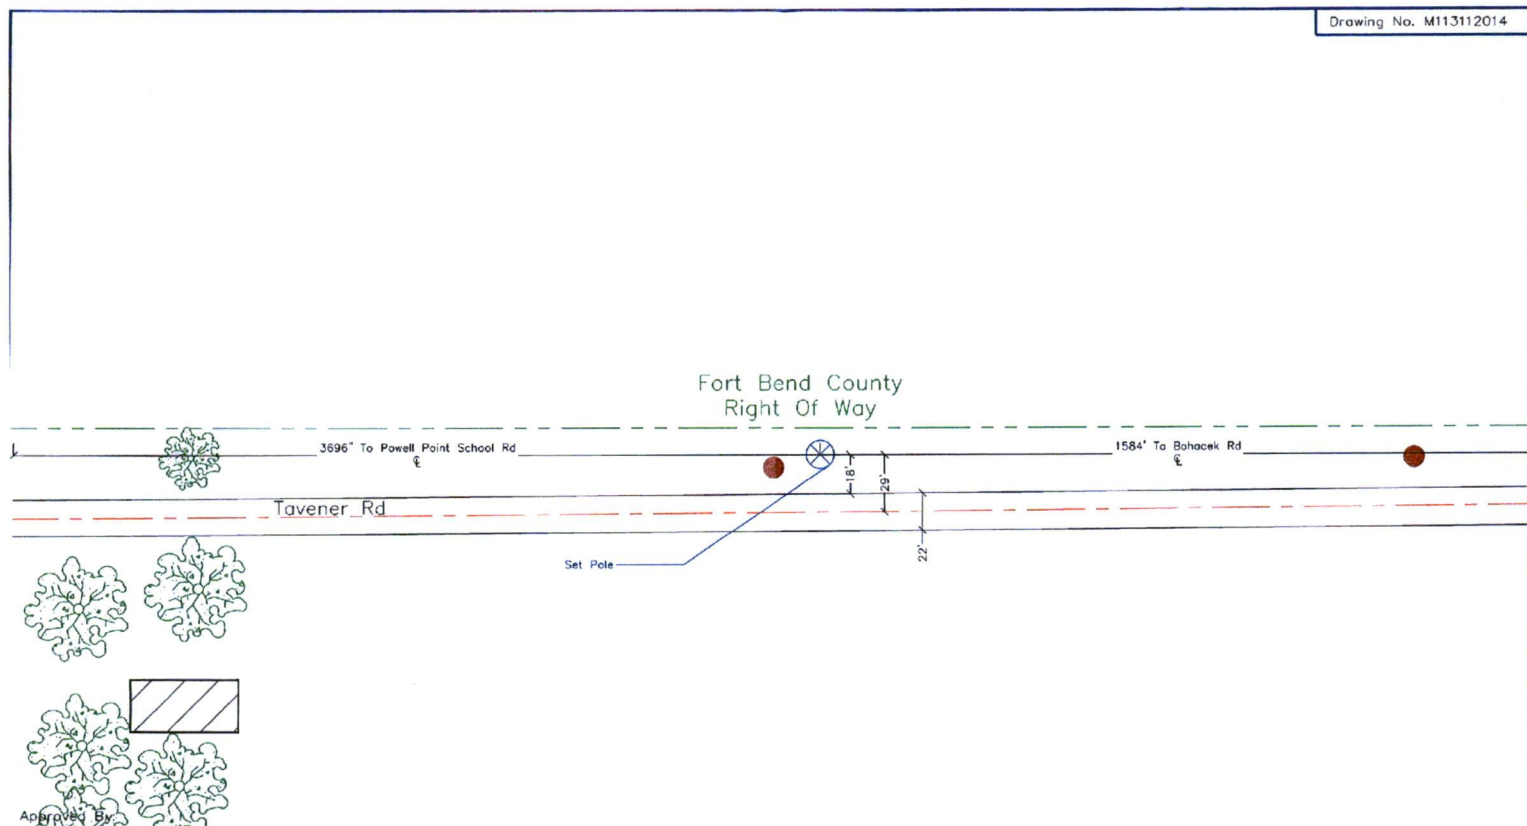Yes ( )

No ( )



Symbol		Description	Revisions		Drawn By: Mohammed ALQays	Scale: N.T.S	Date: 11/11/2014	<div>Job#0814-671</div> <div>Notice Of Proposed Utility Installation</div> <div>Proposed Setting Of (1) Utility Poles</div> <div>Site Plan</div> <div>1 Of 2</div> <div>W.O.#70433</div>
		Phonoscope Proposed Set Pole						
		Existing Pole						

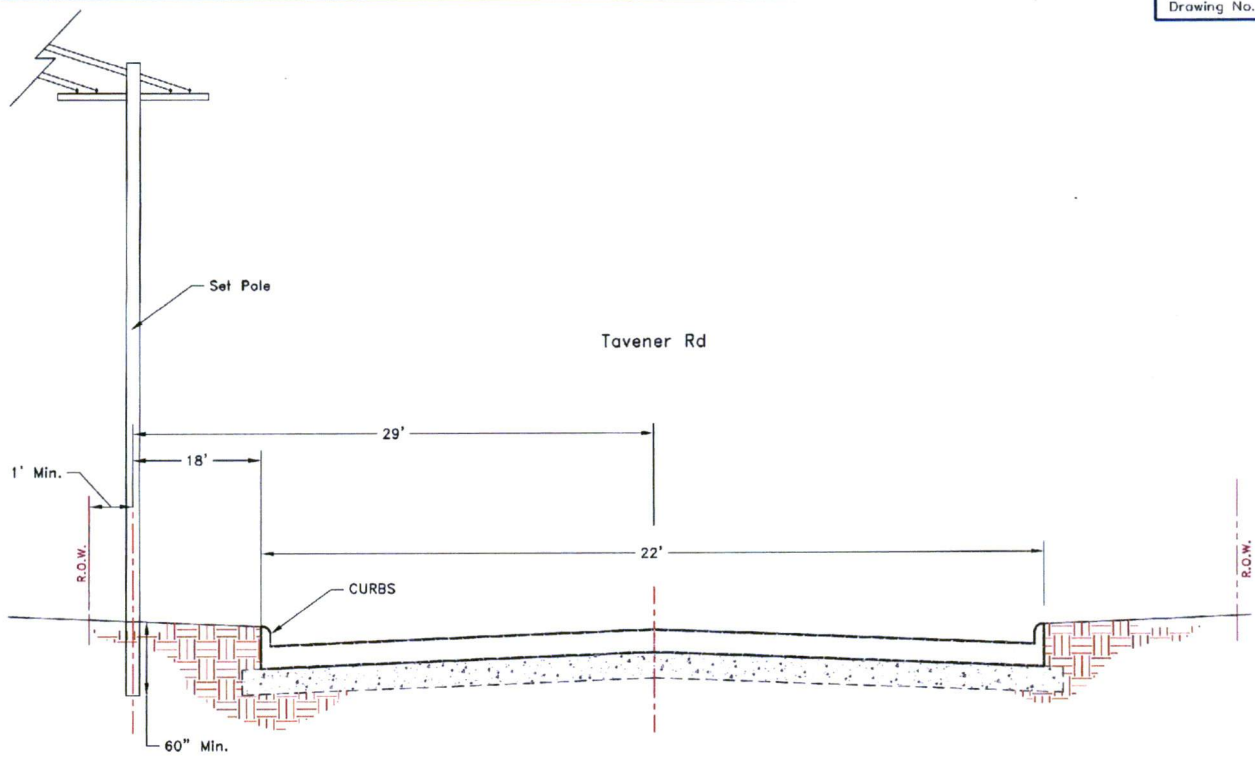

Approved By:

Symbol	Description	Revisions

Confidential and Proprietary



Key Map: 641R

Drawn By:  
Mohammed ALQaysi

Scale:  
N.T.S

Date:  
11/11/2014



PHONOSCOPE

Job#0814-671

Notice Of Proposed Utility Installation

Proposed Setting Of (1) Utility Poles

Profile

2 Of 2

W.O.#70433