

# REVIEW BY FORT BEND COUNTY COMMISSIONERS COURT

121

On this 25 day of NOVEMBER, 2014, Commissioners Court came on to be heard and reviewed the accompanying notice of LONE STAR EXPRESS CONSTRUCTION

Job Location 5<sup>TH</sup> STREET

Dated 11/14/14 BOND NO. 5189745, Permit No. 84719 to make use of certain Fort Bend County property subject to, "A Revised Order Regulating the Laying, Construction, Maintenance, and Repair of Buried Cables, Conduits, and Pole Lines, In, Under, Across or Along Roads, Streets, Highways, and Drainage Ditches in Fort Bend County, Texas, Under the Jurisdiction of the Commissioners Court of Fort Bend County, Texas," as passed by the Commissioners Court of Fort Bend County, Texas, date the 3<sup>rd</sup> day of August, 1987, recorded in Volume \_\_\_\_\_ of the Minutes of the Commissioners Court of Fort Bend County, Texas, to the extent that such order is not inconsistent with Article 1436a, Vernon's Texas Civil Statutes. Upon Motion of Commissioner Meyers, seconded by Commissioner Monison, duly put and carried, it is ORDERED, ADJUGED AND DECREED that said notice of said above purpose is hereby acknowledged by the Commissioners Court of Fort Bend County, Texas, and that said notice be placed on record according to the regulation order thereof.

## Notes:

1. Evidence of review by the Commissioners Court must be kept on the job site and failure to do so constitutes grounds for job shutdown.
2. Written notices are required:
  - a. 48 hours in advance of construction start up, and
  - b. When construction is completed and ready for final inspection

Mail notices to: Permit Administrator  
Fort Bend County Engineering  
301 JACKSON STREET  
RICHMOND, Texas 77469  
281-633-7500

3. This permit expires one (1) year from date of permit if construction has not commenced.

By

Richard Stall  
County Engineer

By

N/A  
Drainage District Engineer/Manager

Presented to Commissioners Court and approved.

Recorded in Volume 11/25/14  
Minutes of Commissioners Court.

Clerk of Commissioners Court

By

Deputy

RENEE MICHULKA

# COUNTY OF FORT BEND

## Engineering Department

301 JACKSON STREET  
RICHMOND, Texas 77469

Johnny Ortega  
Permit Administrator

1124 Blume Road  
Phone: (281) 633-7500


### PERMIT APPLICATION REVIEW FORM FOR CABLE, CONDUIT, AND POLE LINE ACTIVITY IN FORT BEND COUNTY

PERMIT NO. 004719

The following "Notice of Proposed Cable, Conduit, and/or Pole Line activity in Fort Bend County" and accompanying attachments have been reviewed and the notice conforms to appropriate regulations set by Commissioner's Court of Fort Bend County, Texas.

- X (1) Complete Application Form.
- X a. Name of road, street, and/or drainage ditch affected.
- X b. Vicinity map showing course of direction.
- X c. Plans and specifications.
- X (2) Bond:
- District Attorney, approval when applicable.
- Perpetual bond currently posted.
- No. \_\_\_\_\_
- Amount \_\_\_\_\_
- X Performance bond submitted.
- No. 5189745
- Amount \$5,000.00
- Cashier's Check.
- No. \_\_\_\_\_
- Amount \_\_\_\_\_
- \_\_\_\_\_ (3) Verbal permission given for emergencies, to start construction before approved in Commissioner's Court.
- Precinct Engineer Acknowledgment \_\_\_\_\_ Date \_\_\_\_\_
- Precinct Commissioner Acknowledgment \_\_\_\_\_ Date \_\_\_\_\_
- \_\_\_\_\_ (4) \_\_\_\_\_
- Drainage District Approval when applicable

We have reviewed this project and agree it meets minimum requirements.

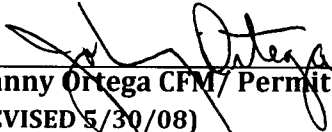  
Johnny Ortega CFM/ Permit Administrator  
(REVISED 5/30/08)

11/14/2014  
Date

**NOTICE OF PROPOSED CABLE, CONDUIT AND/OR POLE LINE ACTIVITY  
IN, UNDER, ACROSS OR ALONG ROADS, STREETS, HIGHWAYS AND DRAINAGE DITCHES  
IN FORT BEND COUNTY**

APPLICANT'S JOB NO. \_\_\_\_\_  
 PERMIT No. 54719 PCT. No. 2  
 BOND No. 5189745

Formal notice is hereby given that \_\_\_\_\_  
 proposes to lay, construct, maintain and/or repair cable, conduit and/or pole line, in, under, across, or along roads, streets, highways and  
 drainage ditches in Fort Bend County, as follows:

**In, Under, or Across Roads and/or Drainage Ditches**

Road or Ditch Name	Distance & Direction From Nearest Intersection	Length of Crossing	Type of Construction			
			Bored	Jacked	Driven	Cased
3135 5 <sup>th</sup> St				<input checked="" type="checkbox"/>		

**Along Roads and/or Drainage Ditches**

Road or Ditch Name	Distance & Direction From Nearest Intersection	To	Distance

**General Description**

The Location and description of the proposed installation and appurtenances is more fully shown on the attached detail drawings. The laying, construction, maintenance and/or repair of the proposed installation shall be subject to "A Revised Order Regulating the Laying, Construction, Maintenance and/or Repair of Cables, Conduits, and/or Pole Lines, In, Under, Across, or Along Roads, Streets, Highways and Drainage Ditches in Fort Bend County, Texas, Under the Jurisdiction of the Commissioners Court of Fort Bend County, Texas," as passed by Commissioners Court of Fort Bend County, Texas, dated the 3rd. day of August, 1987, recorded in Volume 639 of the Minutes of the Commissioners Court of Fort Bend County, Texas.

Written notices are required: 1) 48 hours in advance of start of construction and  
 2) when construction is complete and ready for final inspection.

Mail to: Permit Administrator/Fort Bend County Engineering  
 301 Jackson Richmond, TX 77469.

Violation of Requirements shall constitute grounds for job shut down.

As of 9/1/2014, we will no longer mail out permits. Instead, we will email them.

Please complete:

Name:  
Willie R Russell

Email address:  
RandyRussell43@yahoo.com

COMPANY NAME: Long Star Express  
 AGENT AND/OR OWNER  
 NAME & TITLE: Willie R Russell Owner  
 (Signature)  
 DATE: 11-13-14  
 ADDRESS: 3431 CHEANEY  
Houston TX 77066  
 City State Zip  
 TELEPHONE No. 832-292-7594

(Accessible 24hrs/day, 7 days/week)

**PERFORMANCE BOND COVERING ALL CABLE, CONDUIT AND/OR POLE LINE  
ACTIVITY IN, UNDER, ACROSS OR ALONG FORT BEND COUNTY ROADS**

**AUTHORIZED**

BOND NO 5189745

THE STATE OF TEXAS §

**KNOW ALL MEN BY THESE PRESENTS:**

COUNTY OF FORT BEND §

THAT WE, Lone Star Express Construction whose address is 3431 Cheaney Houston, TX 77066, Texas, hereinafter called the Principal, and SureTec Insurance Company, a Corporation existing under and by virtue of the laws of the State of Texas and authorized to do an indemnifying business in the State of Texas, and whose principal office is located at 1330 Post Oak Blvd., Suite 1100 Houston, TX 77056, whose officer residing in the State of Texas, authorized to accept service in all suits and actions brought within said State is Steven D. Nelson and whose address is 9737 Great Hills Trail, Suite 320, Austin, TX 78759, hereinafter called the Surety, are held and firmly bound unto, **Robert E. Hebert, County Judge of Fort Bend County, Texas, or his successors in office, in the full sum of** Five Thousand Dollars (\$ 5,000.00) current, lawful money of the United States of America, to be paid to said **Robert E. Hebert, County Judge of Fort Bend County, Texas, or his successors in office, to which payment well and truly to be made and done, we, the undersigned, bind ourselves and each of us, our heirs, executors, administrators, successors, assigns, and legal representatives, jointly and severally, by these presents.**

THE CONDITION OF THIS BOND IS SUCH THAT, WHEREAS, the above bounden principal contemplates laying, constructing, maintaining and/or repairing one or more cables, conduits, and/or pole lines in, under, across and/or along roads, streets and highways in the County of Fort Bend, and the State of Texas, under the jurisdiction of the Commissioners' Court of Fort Bend County, Texas, pursuant to the Commissioners' Court order adopted on the 1st day of December, A.D. 1980, recorded in Volume 13, of the Commissioners' Court Minutes of Fort Bend County, Texas, regulating same, which Commissioners' Court order is hereby referred to and made a part hereof for all purposes as though fully set out herein.

AND WHEREAS, the principal desires to provide Fort Bend County with a performance bond covering all such cable, conduit and/or pole line activity;

NOW, THEREFORE, if the above bounden principal shall faithfully perform all its cable, conduit and/or pole line activity (including, but not limited to the laying, construction, maintenance and/or repair of cables, conduits and/or pole lines) in, under, across and/or along roads, streets and highways in the County of Fort Bend and State of Texas, under the jurisdiction of the Commissioners Court of Fort Bend County, Texas, pursuant to and in accordance with minimum requirements and conditions of the above mentioned Commissioners' Court order set forth and specified to be by said principal done and performed, at the time and in the manner therein specified, and shall pay over and make good and reimburse Fort Bend County, all loss and damages which Fort Bend County may sustain by reason of any failure or default on the part of said principal, then this obligation shall be null and void otherwise to remain in full force and effect.

This bond is payable at the County Courthouse in the County of Fort Bend and State of Texas.

It is understood that at any time Fort Bend County deems itself insecure under this bond, it may require further and/or additional bonds of the principal.

EXECUTED this 21st day of October, 2014.

Lone Star Express Construction

PRINCIPAL

BY

SureTec Insurance Company

SURETY

BY

Justin McQuain, Attorney in Fact

# SureTec Insurance Company

## LIMITED POWER OF ATTORNEY

**Know All Men by These Presents**, That SURETEC INSURANCE COMPANY (the "Company"), a corporation duly organized and existing under the laws of the State of Texas, and having its principal office in Houston, Harris County, Texas, does by these presents make, constitute and appoint

Justin McQuain

its true and lawful Attorney-in-fact, with full power and authority hereby conferred in its name, place and stead, to execute, acknowledge and deliver any and all bonds, recognizances, undertakings or other instruments or contracts of suretyship to include waivers to the conditions of contracts and consents of surety for:

**Principal:** Lone Star Express Construction

**Obligee:** Fort Bend County Judge

**Amount:** \$ 5,000.00

and to bind the Company thereby as fully and to the same extent as if such bond were signed by the President, sealed with the corporate seal of the Company and duly attested by its Secretary, hereby ratifying and confirming all that the said Attorney-in-Fact may do in the premises. Said appointment is made under and by authority of the following resolutions of the Board of Directors of the SureTec Insurance Company:

*Be it Resolved*, that the President, any Vice-President, any Assistant Vice-President, any Secretary or any Assistant Secretary shall be and is hereby vested with full power and authority to appoint any one or more suitable persons as Attorney(s)-in-Fact to represent and act for and on behalf of the Company subject to the following provisions:

*Attorney-in-Fact* may be given full power and authority for and in the name of and of behalf of the Company, to execute, acknowledge and deliver, any and all bonds, recognizances, contracts, agreements or indemnity and other conditional or obligatory undertakings and any and all notices and documents canceling or terminating the Company's liability thereunder, and any such instruments so executed by any such Attorney-in-Fact shall be binding upon the Company as if signed by the President and sealed and effected by the Corporate Secretary.

*Be it Resolved*, that the signature of any authorized officer and seal of the Company heretofore or hereafter affixed to any power of attorney or any certificate relating thereto by facsimile, and any power of attorney or certificate bearing facsimile signature or facsimile seal shall be valid and binding upon the Company with respect to any bond or undertaking to which it is attached. (Adopted at a meeting held on 20<sup>th</sup> of April, 1999.)

**In Witness Whereof**, SURETEC INSURANCE COMPANY has caused these presents to be signed by its President, and its corporate seal to be hereto affixed this 21st day of March, A.D. 2013.


SURETEC INSURANCE COMPANY

By:   
John Knox Jr., President

State of Texas ss:  
County of Harris




On this 21st day of March, A.D. 2013 before me personally came John Knox Jr., to me known, who, being by me duly sworn, did depose and say, that he resides in Houston, Texas, that he is President of SURETEC INSURANCE COMPANY, the company described in and which executed the above instrument; that he knows the seal of said Company; that the seal affixed to said instrument is such corporate seal; that it was so affixed by order of the Board of Directors of said Company; and that he signed his name thereto by like order.

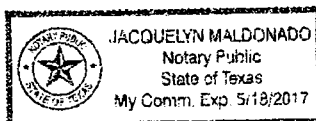

  
Jacquelyn Maldonado, Notary Public  
My commission expires May 18, 2017

I, M. Brent Beaty, Assistant Secretary of SURETEC INSURANCE COMPANY, do hereby certify that the above and foregoing is a true and correct copy of a Power of Attorney, executed by said Company, which is still in full force and effect; and furthermore, the resolutions of the Board of Directors, set out in the Power of Attorney are in full force and effect.

Given under my hand and the seal of said Company at Houston, Texas this 21st day of October, 2014, A.D.

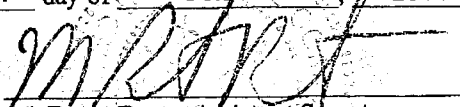  
M. Brent Beaty, Assistant Secretary

Any instrument issued in excess of the penalty stated above is totally void and without any validity.  
For verification of the authority of this power you may call (713) 812-0800 any business day between 8:00 am and 5:00 pm CST.

# **SureTec Insurance Company**

## **THIS BOND RIDER CONTAINS IMPORTANT COVERAGE INFORMATION**

### **Statutory Complaint Notice**

To obtain information or make a complaint: You may call the Surety's toll free telephone number for information or to make a complaint at: 1-866-732-0099. You may also write to the Surety at:

SureTec Insurance Company  
9737 Great Hills Trail, Suite 320  
Austin, Tx 78759

You may contact the Texas Department of Insurance to obtain information on companies, coverage, rights or complaints at 1-800-252-3439. You may write the Texas Department of Insurance at:

PO Box 149104  
Austin, TX 78714-9104  
Fax#: 512-475-1771  
Web: <http://www.tdi.state.tx.us>  
Email: [ConsumerProtection@tdi.state.tx.us](mailto:ConsumerProtection@tdi.state.tx.us)

**PREMIUM OR CLAIM DISPUTES:** Should you have a dispute concerning your premium or about a claim, you should contact the Surety first. If the dispute is not resolved, you may contact the Texas Department of Insurance.

---

### **Terrorism Risks Exclusion**

The Bond to which this Rider is attached does not provide coverage for, and the surety shall not be liable for, losses caused by acts of terrorism, riot, civil insurrection, or acts of war.

---





NOTE: FLOODPLAIN REFERENCE BRANCH MARK NUMBER 030160 IS A HEC20 BRIDGE. SAID DISK IS 13 FEET UPSTREAM FROM SAID BRIDGE. SAID DISK IS 17 FEET SE FROM A MANHOLE AT NORTH BOUND TEEBEE ROAD, BELTWAY LOCATED NEAR 1ST AVE SIDE OF THE SAID WATERWAY. NEAR STATION C100-00-00, ELEVATION 62.02 FEET, (NAVD DATUM) 1988, 2001 ADJUSTED.

LEGEND

- INLET PROTECTION
- HICPD STANDARD BACKSLOPE INTERCEPTOR STRUCTURE
- PROPOSED INLET
- PROPOSED FILTER FABRIC SILT FENCE
- PROPOSED ELECTRICAL LINE
- PROPOSED GAS LINE
- PROPOSED TOPO CONTOUR LINE
- PROPOSED TOPO CONTOUR LINE
- PROPOSED EMBANKMENT
- EXISTING TOPO CONTOUR LINE
- EXISTING TOPO SHOT
- EXISTING BODY OF WATER

ABBREVIATIONS:

- HDPE HIGH DENSITY POLYETHYLENE
- J-BOX JUNCTION BOX
- R RADIUS
- FL FLOW LINE ELEV. OF PIPE
- FG FLOW TOP OF GRATE
- TR PROPOSED
- TY TYPE
- CONC CONCRETE
- GRD GROUND
- STM STORM
- MH MAN HOLE
- BLDG BUILDING
- COR CORNER
- PP POWER POLE
- BC BACK OF CURB
- BCP BACK OF CURB
- G GUTTER / TOP OF CONC. PAVT.
- TC TOP OF CURB
- TP TYPICAL

BENCH MARK

NOTE: TEMPORARY BENCH MARK IS BOX CUT ON CONCRETE OF ENTRY COLUMN FOOTING AT END OF WROUGHT IRON FENCE SOUTH ELEV.=74.92 FEET, (NAVD DATUM) 1988, 2001 ADJUSTED.

ATKINSON ENGINEERS

SURVEYED BY: ATKINSON ENGINEERS  
DATE: 10/27/2014  
PROJECT: 2014-022-001  
SHEET: 5 OF 8

PRIVATE UTILITY LINES SHOWN

FOR PLANNING PURPOSES ONLY. THESE LINES ARE SHOWN FOR INFORMATION ONLY. THEY ARE NOT TO BE USED FOR CONSTRUCTION. THE VERIFICATION OF THESE LINES IS THE RESPONSIBILITY OF THE USER. THE ENGINEER ASSUMES NO LIABILITY FOR ANY DAMAGE OR INJURY RESULTING FROM THE USE OF THESE LINES. THE ENGINEER ASSUMES NO LIABILITY FOR ANY DAMAGE OR INJURY RESULTING FROM THE USE OF THESE LINES.

ST. PETERS  
MALANKARA CATHOLIC  
CHURCH

UTILITY SCHEMATIC

FORT BEND COUNTY

ENGINEERING DEPT.  
1124 BLUE ROAD  
HOUSTON, TEXAS 77059  
TEL: 281-433-7500 FAX: 281-433-7500

APPROVED: Development Coordinator  
DATE: 8-8-14

NOTE: (DRAINAGE PLANS PREVIOUSLY PREPARED BY D.S. & ASSOCIATES & APPROVED BY FORT BEND COUNTY)

DATE: 8-8-14

FILE NO. 4202 - MALANKARA

DRAWING SCALE: 1" = 20'

ATTENTION: ENGINEERS


TYPE - F10087

2014 ALL RIGHTS RESERVED

FOR QUESTIONS OR COMMENTS EMAIL: [info@atkinsonengineers.com](mailto:info@atkinsonengineers.com)

4202-Malankara-Eng.dwg

SHEET NO. 5 OF 8

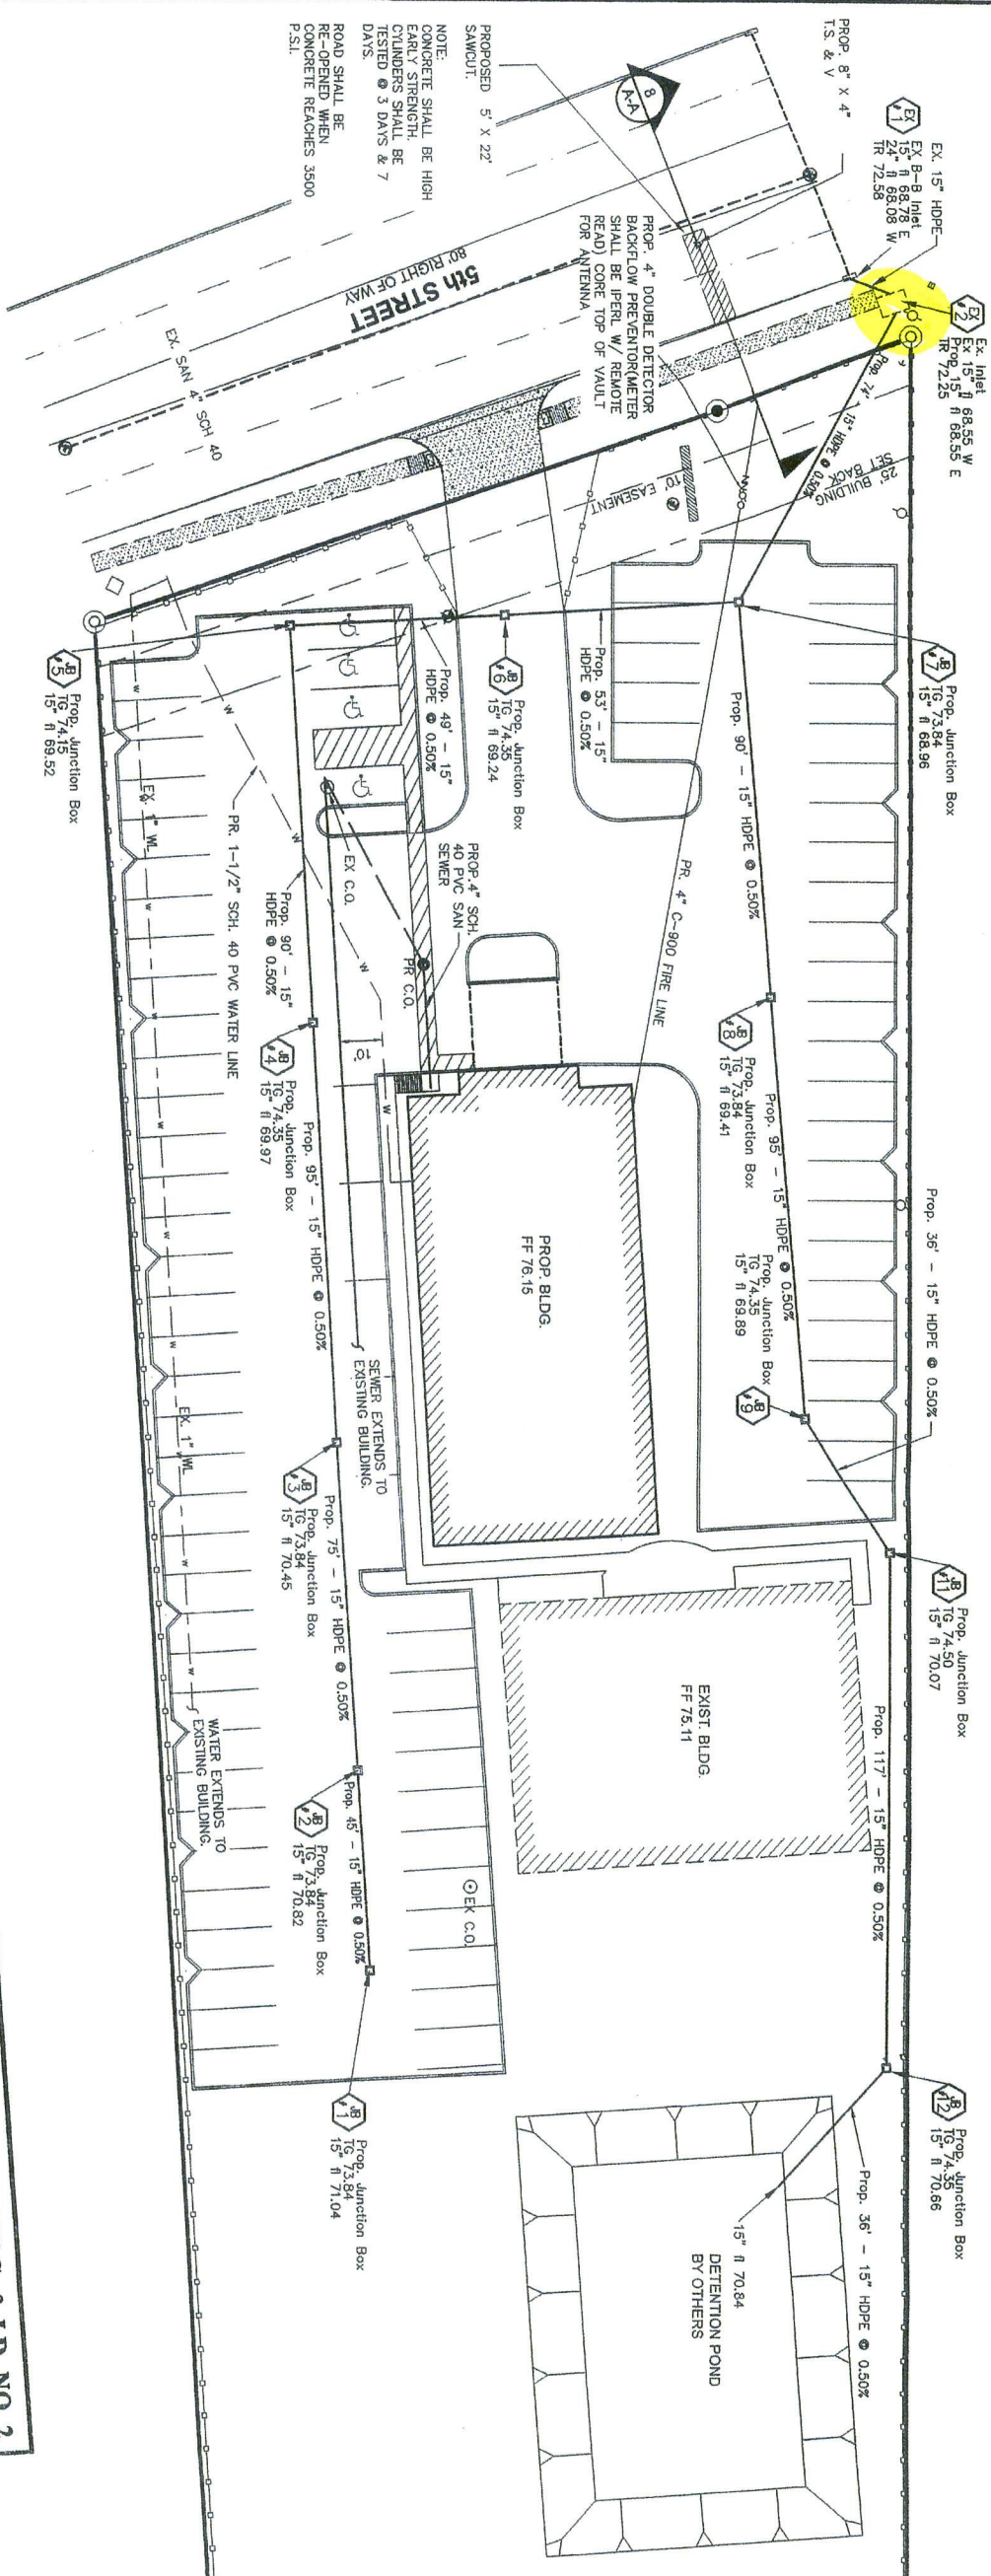

NOTE:  
CONCRETE SHALL BE HIGH  
EARLY STRENGTH.  
MANHOLES SHALL BE  
TESTED @ 3 DAYS & 7  
DAYS.  
ROAD SHALL BE  
RE-OPENED WHEN  
CONCRETE REACHES 3500  
P.S.I.

UTILITY SCHEMATIC

FORT BEND COUNTY W.C. & I.D. NO. 2  
PLANS ARE APPROVED FOR  
WATER & WASTEWATER UTILITIES

By: *[Signature]*  
Date: 8/27/2014