

REVIEW BY FORT BEND COUNTY COMMISSIONERS COURT

134

On this 24 day of MARCH, 2015, Commissioners Court came on to be heard and reviewed the accompanying notice of PHONOSCOPE ENTERPRISES GROUP, LLC.

Job Location PINE MILL RANCH DRIVE

Dated 03/13 /15 BOND NO. 103827669, Permit No. 84793 to make use of certain Fort Bend County property subject to, "A Revised Order Regulating the Laying, Construction, Maintenance, and Repair of Buried Cables, Conduits, and Pole Lines, In, Under, Across or Along Roads, Streets, Highways, and Drainage Ditches in Fort Bend County, Texas, Under the Jurisdiction of the Commissioners Court of Fort Bend County, Texas," as passed by the Commissioners Court of Fort Bend County, Texas, date the 3rd day of August, 1987, recorded in Volume _____ of the Minutes of the Commissioners Court of Fort Bend County, Texas, to the extent that such order is not inconsistent with Article 1436a, Vernon's Texas Civil Statues. Upon Motion of Commissioner Meyers, seconded by Commissioner Prestage, duly put and carried, it is ORDERED, ADJUGED AND DECREED that said notice of said above purpose is hereby acknowledged by the Commissioners Court of Fort Bend County, Texas, and that said notice be placed on record according to the regulation order thereof.

Notes:

1. Evidence of review by the Commissioners Court must be kept on the job site and failure to do so constitutes grounds for job shutdown.
2. Written notices are required:
 - a. 48 hours in advance of construction start up, and
 - b. When construction is completed and ready for final inspection

Mail notices to: Permit Administrator
Fort Bend County Engineering
301 JACKSON STREET
RICHMOND, Texas 77469
281-633-7500

3. This permit expires one (1) year from date of permit if construction has not commenced.

By [Signature]
County Engineer

Presented to Commissioners Court and approved.
Recorded in Volume 3-24-15
Minutes of Commissioners Court.

By N/A
Drainage District Engineer/Manager

Clerk of Commissioners Court
By [Signature]
Deputy

**NOTICE OF PROPOSED CABLE, CONDUIT AND/OR POLE LINE ACTIVITY
IN, UNDER, ACROSS OR ALONG ROADS, STREETS, HIGHWAYS AND DRAINAGE DITCHES
IN FORT BEND COUNTY**

APPLICANT'S JOB NO. _____
 PERMIT No. 84793 PCT. No. 3
 BOND No. 103827669

Formal notice is hereby given that Phonoscope Enterprises Group LLC
 proposes to lay, construct, maintain and/or repair cable, conduit and/or pole line, in, under, across, or along roads, streets, highways and
 drainage ditches in Fort Bend County, as follows:

In, Under, or Across Roads and/or Drainage Ditches

| Road or Ditch Name | Distance & Direction From Nearest Intersection | Length of Crossing | Bored | Type of Construction | | |
|-----------------------|---|-----------------------|-------|----------------------|--------|-------|
| | | | | Jacked | Driven | Cased |
| Pine Mill Ranch Dr | 963' West of Pine Mill Landing Ln | 260Ft | X | | | |
| | | | | | | |
| | | | | | | |

Along Roads and/or Drainage Ditches

| Road or Ditch Name | Distance & Direction From Nearest Intersection | To | Distance |
|-----------------------|---|----|----------|
| | | | |
| | | | |
| | | | |

General Description

Phonoscope Proposes to bore and Place ~ 260 ft of (3) 1" PVC Conduit encasing fiber optic cable across
the ROW of Pine Mill Ranch Dr between Pine Mill Landing Ln and Turtle Canyon Blvd

The Location and description of the proposed installation and appurtenances is more fully shown on the attached detail drawings. The laying, construction, maintenance and/or repair of the proposed installation shall be subject to "A Revised Order Regulating the Laying, Construction, Maintenance and/or Repair of Cables, Conduits, and/or Pole Lines, In, Under, Across, or Along Roads, Streets, Highways and Drainage Ditches in Fort Bend County, Texas, Under the Jurisdiction of the Commissioners Court of Fort Bend County, Texas," as passed by Commissioners' Court of Fort Bend County, Texas, dated the 3rd. day of August, 1987, recorded in Volume 639 of the Minutes of the Commissioners Court of Fort Bend County, Texas.

Written notices are required: 1) 48 hours in advance of start of construction and
 2) when construction is complete and ready for final inspection.

Mail to: Permit Administrator/Fort Bend County Engineering
 301 Jackson Richmond, TX 77469.

Violation of Requirements shall constitute grounds for job shut down.

As of 9/1/2014, we will no longer mail out permits. Instead, we will email them.

Please complete:

Name:
Mohammed Al Qaysi

Email address:
malqaysi@pslightwave.com


COMPANY NAME: Phonoscope Enterprises Group LLC
 AGENT AND/OR OWNER
 NAME & TITLE: Mohammed Al Qaysi / AutoCAD Operator
 (Signature)

DATE: 03/12/2015

ADDRESS: 5959 Corporate Drive , Suite 3300
Houston Tx 77036
 City State Zip

TELEPHONE No. 832-615-7749

(Accessible 24hrs/day, 7 days/week)

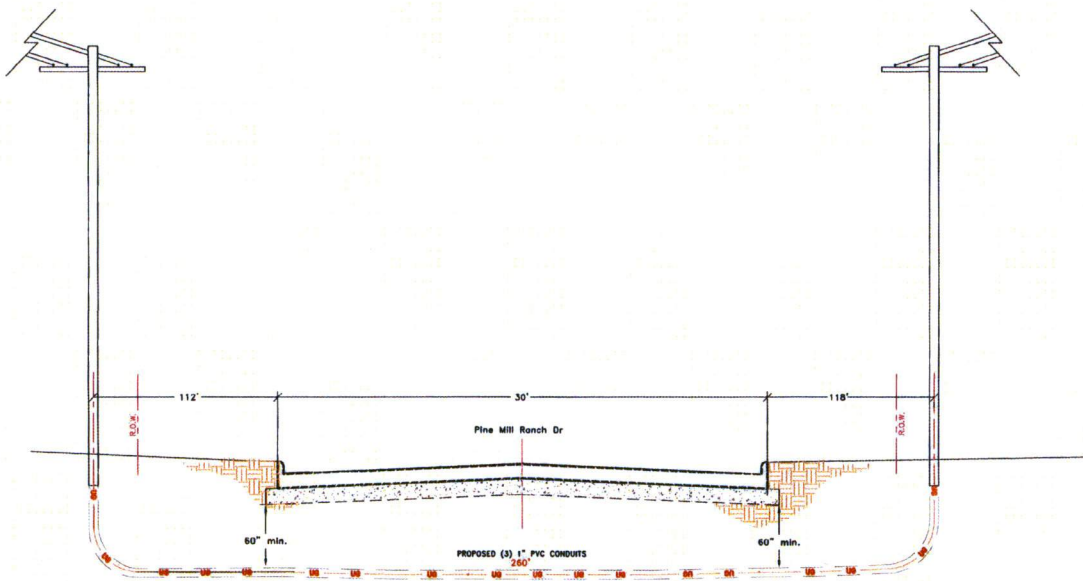

Approved By:


| Symbol | Description | Revisions | Drawn By: | Scale: | Date: | Job#1014-219 |
|--------|---|-----------|------------------|--------|------------|--|
| | (3) 1" PVC Conduit Encasing Fiber Optic Cable Underground | | Mohammed ALQaysi | N.T.S | 03/12/2015 | |
| | | | | | | Proposed Underground wireline Installation |
| | | | | | | Profile |
| | | | | | | 2 Of 2 |
| | | | | | | W.O.#72624 |



PHONOSCOPE

Confidential and Proprietary

Key Map: 484 X

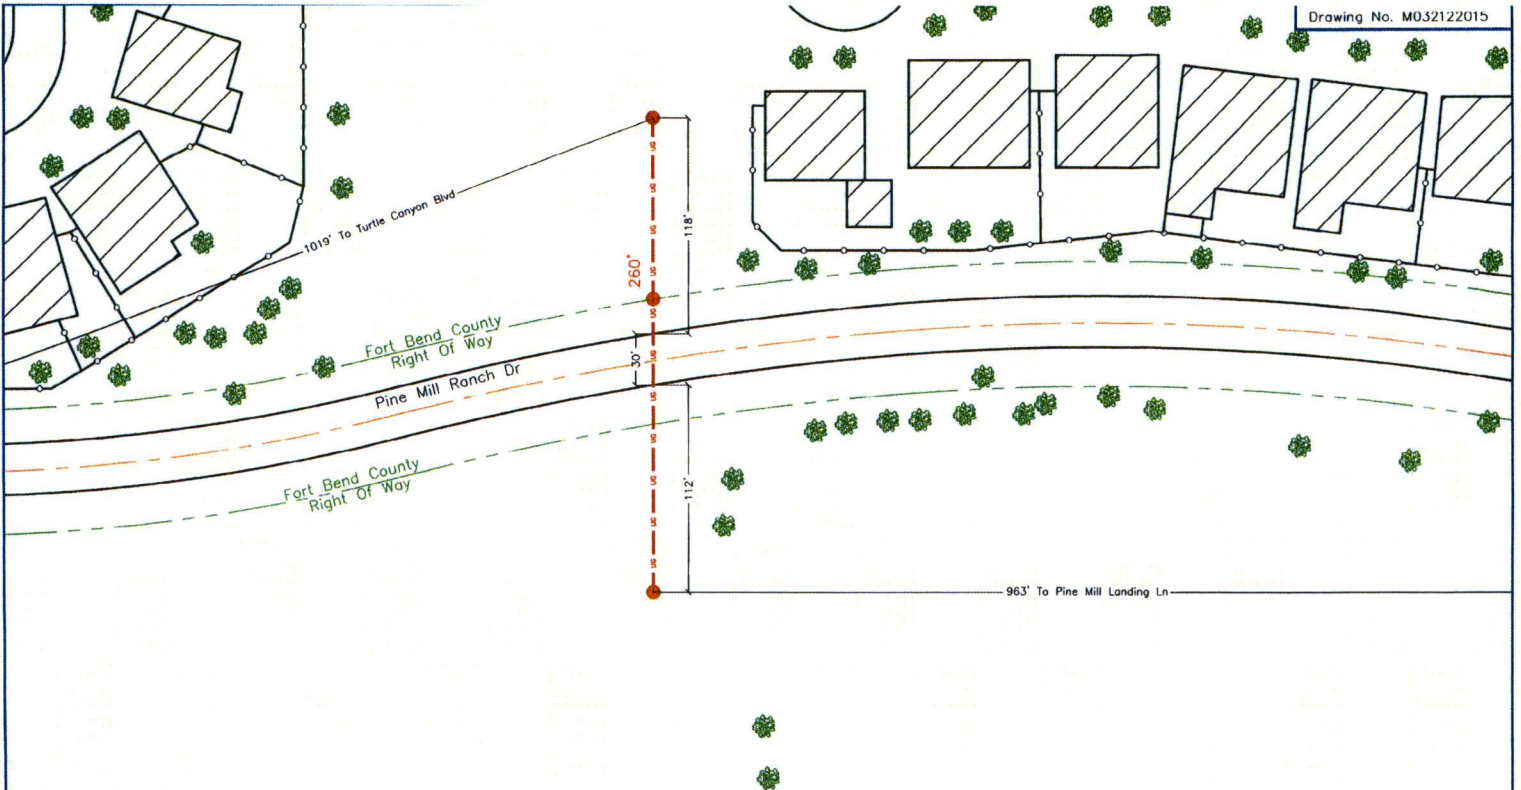

Approved By:

| Symbol | Description | Revisions |
|--------|---|-----------|
| ● | Existing Utility Poles | |
| — | (3) 1" PVC Conduit Encasing Fiber Optic Cable Underground | |
| | | |
| | | |
| | | |
| | | |
| | | |
| | | |
| | | |

Key Map: 484 X

Drawn By: Mohammed ALQaysi
 Scale: N.T.S
 Date: 12/03/2015

PHONOSCOPE

Job#1014-219

Notice Of Proposed Utility Installation
 Proposed Underground wireline Crossing
 Site Plan

1 Of 2 W.O.#72624

Confidential and Proprietary