

**REVIEW BY FORT BEND COUNTY COMMISSIONERS COURT**

134

On this 24 day of MARCH, 2015, Commissioners Court came on to be heard and reviewed the accompanying notice of PHONOSCOPE ENTERPRISES GROUP, LLC

Job Location RANCH POINT DRIVE

Dated 03/16/15 BOND NO. 103827669, Permit No. 84798 to make use of certain Fort Bend County property subject to, "A Revised Order Regulating the Laying, Construction, Maintenance, and Repair of Buried Cables, Conduits, and Pole Lines, In, Under, Across or Along Roads, Streets, Highways, and Drainage Ditches in Fort Bend County, Texas, Under the Jurisdiction of the Commissioners Court of Fort Bend County, Texas," as passed by the Commissioners Court of Fort Bend County, Texas, date the 3<sup>rd</sup> day of August, 1987, recorded in Volume \_\_\_\_\_ of the Minutes of the Commissioners Court of Fort Bend County, Texas, to the extent that such order is not inconsistent with Article 1436a, Vernon's Texas Civil Statutes. Upon Motion of Commissioner Meyers, seconded by Commissioner Prestage, duly put and carried, it is ORDERED, ADJUGED AND DECREED that said notice of said above purpose is hereby acknowledged by the Commissioners Court of Fort Bend County, Texas, and that said notice be placed on record according to the regulation order thereof.

Notes:

1. Evidence of review by the Commissioners Court must be kept on the job site and failure to do so constitutes grounds for job shutdown.
2. Written notices are required:
  - a. 48 hours in advance of construction start up, and
  - b. When construction is completed and ready for final inspection

Mail notices to: Permit Administrator  
Fort Bend County Engineering  
301 JACKSON STREET  
RICHMOND, Texas 77469  
281-633-7500

3. This permit expires one (1) year from date of permit if construction has not commenced.

By [Signature]  
County Engineer

Presented to Commissioners Court and approved.  
Recorded in Volume 3-24-15  
Minutes of Commissioners Court.

By N/A  
Drainage District Engineer/Manager

Clerk of Commissioners Court  
By [Signature]  
Deputy

# COUNTY OF FORT BEND

## Engineering Department

301 JACKSON STREET  
RICHMOND, Texas 77469

Johnny Ortega  
Permit Administrator

Phone: (281) 633-7500

### PERMIT APPLICATION REVIEW FORM FOR CABLE, CONDUIT, AND POLE LINE ACTIVITY IN FORT BEND COUNTY

PERMIT NO. 084798

The following "Notice of Proposed Cable, Conduit, and/or Pole Line activity in Fort Bend County" and accompanying attachments have been reviewed and the notice conforms to appropriate regulations set by Commissioner's Court of Fort Bend County, Texas.

- (1) Complete Application Form.
- a. Name of road, street, and/or drainage ditch affected.
  - b. Vicinity map showing course of direction.
  - c. Plans and specifications.

- (2) Bond:
- District Attorney, approval when applicable.
  - Perpetual bond currently posted.  
No. 103827669  
Amount \$50,000.00
  - Performance bond submitted.  
No. \_\_\_\_\_  
Amount \_\_\_\_\_
  - Cashier's Check.  
No. \_\_\_\_\_  
Amount \_\_\_\_\_


- (3) Verbal permission given for emergencies, to start construction before approved in Commissioner's Court.

\_\_\_\_\_  
Precinct Engineer Acknowledgment Date \_\_\_\_\_

\_\_\_\_\_  
Precinct Commissioner Acknowledgment Date \_\_\_\_\_

- (4) \_\_\_\_\_  
Drainage District Approval when applicable

We have reviewed this project and agree it meets minimum requirements.

  
\_\_\_\_\_  
Johnny Ortega CFM/ Permit Administrator  
(REVISED 5/30/08)

03/16/2015  
\_\_\_\_\_  
Date

**NOTICE OF PROPOSED CABLE, CONDUIT AND/OR POLE LINE ACTIVITY  
IN, UNDER, ACROSS OR ALONG ROADS, STREETS, HIGHWAYS AND DRAINAGE DITCHES  
IN FORT BEND COUNTY**

APPLICANT'S JOB NO. Job#1014-219 W.O#72628  
 PERMIT No. 84798 PCT. No. 3  
 BOND No. 103 827669

Formal notice is hereby given that Phonoscope Enterprises Group LLC  
 proposes to lay, construct, maintain and/or repair cable, conduit and/or pole line, in, under, across, or along roads, streets, highways and  
 drainage ditches in Fort Bend County, as follows:

**In, Under, or Across Roads and/or Drainage Ditches**

Road or Ditch Name	Distance & Direction From Nearest Intersection	Length of Crossing	Bored	Type of Construction			Cased
				Jacked	Driven		
Ranch Point Dr	68' east of Far Hills Dr	125Ft	X				

**Along Roads and/or Drainage Ditches**

Road or Ditch Name	Distance & Direction From Nearest Intersection	To	Distance
Ranch Point Dr	68' east of Far Hills Dr	148' East of Far Hills Dr	155'

**General Description**

Phonoscope Proposes to bore and Place ~ 280 ft (3) 1" PVC Conduit encasing fiber optic cable along and across  
 the ROW of Ranch Point Dr between Cinco Ranch Blvd and far hills dr

The Location and description of the proposed installation and appurtenances is more fully shown on the attached detail drawings. The laying, construction, maintenance and/or repair of the proposed installation shall be subject to "A Revised Order Regulating the Laying, Construction, Maintenance and/or Repair of Cables, Conduits, and/or Pole Lines, In, Under, Across, or Along Roads, Streets, Highways and Drainage Ditches in Fort Bend County, Texas, Under the Jurisdiction of the Commissioners Court of Fort Bend County, Texas," as passed by Commissioners Court of Fort Bend County, Texas, dated the 3rd. day of August, 1987, recorded in Volume 639 of the Minutes of the Commissioners Court of Fort Bend County, Texas.

Written notices are required: 1) 48 hours in advance of start of construction and  
 2) when construction is complete and ready for final inspection.

Mail to: **Permit Administrator/Fort Bend County Engineering**  
 301 Jackson Richmond, TX 77469.

Violation of Requirements shall constitute grounds for job shut down.

As of 8/1/2014, we will no longer mail out permits. Instead, we will email them.

Please complete:

Name:  
Mohammed Al Qaysi

Email address:  
malqaysi@pslightwave.com


COMPANY NAME: Phonoscope Enterprises Group LLC  
 AGENT AND/OR OWNER  
 NAME & TITLE: Mohammed Al Qaysi / AutoCAD Operator  
 (Signature)

DATE: 03/13/2015

ADDRESS: 5959 Corporate Drive , Suite 3300  
Houston Tx 77036  
 City State Zip

TELEPHONE No. 832-615-7749

(Accessible 24hrs/day, 7 days/week)

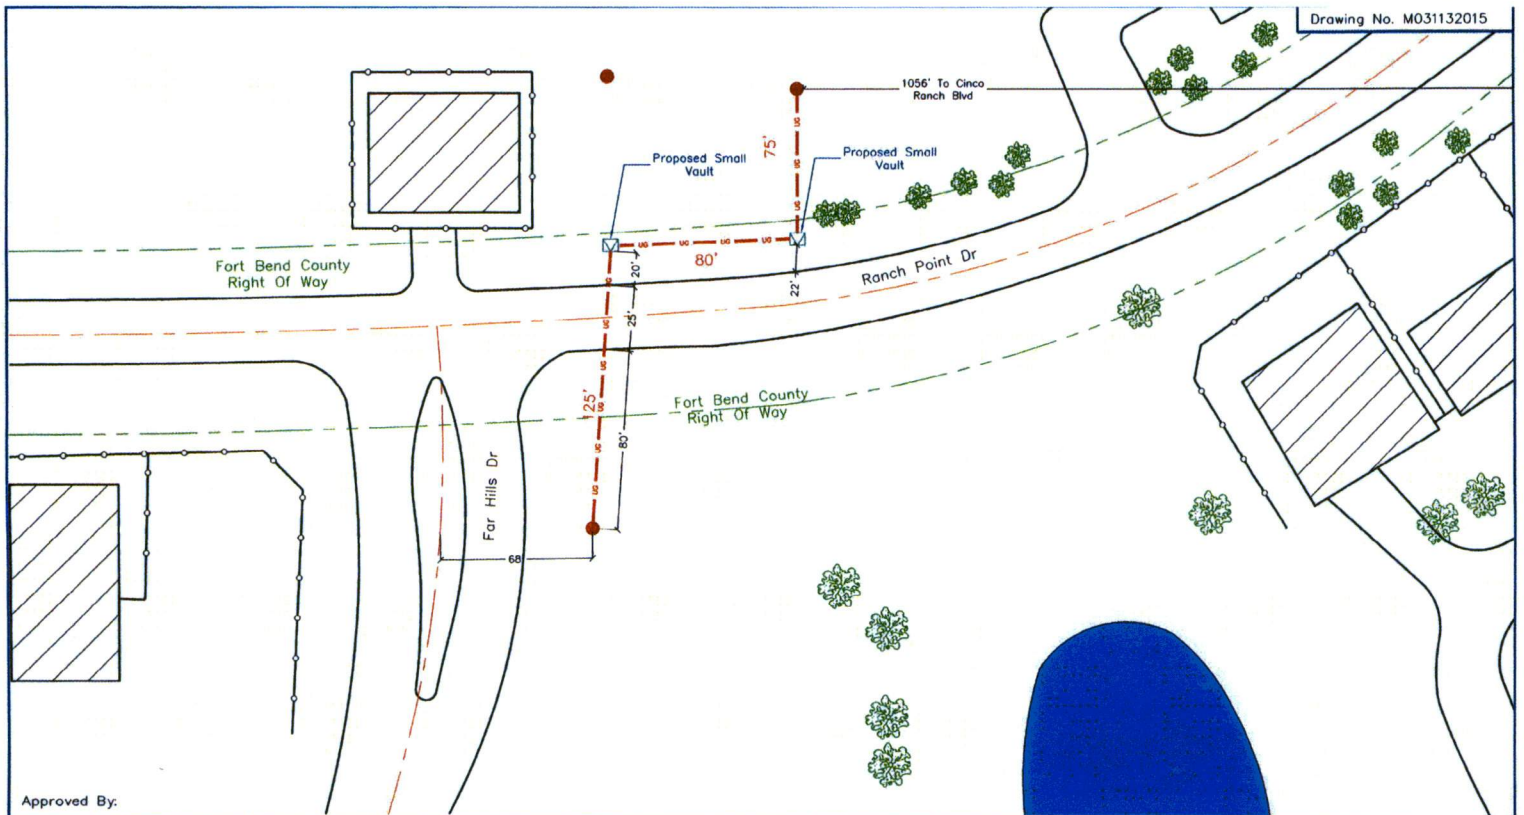

Approved By:

Symbol	Description	Revisions
●	Existing Utility Poles	
— 1" —	(3) 1" PVC Conduit Encasing Fiber Optic Cable Underground	
☑	Set Vault ( Small 30" L * 17" W * 17" D )	

Confidential and Proprietary



Key Map: 524 A

Drawn By: Mohammed ALQayssi  
 Scale: N.T.S  
 Date: 03/13/2015




PHONOSCOPE

Job#1014-219

Notice Of Proposed Utility Installation  
 Proposed Underground wireline Crossing  
 Site Plan

1 Of 2

W.O.#72628

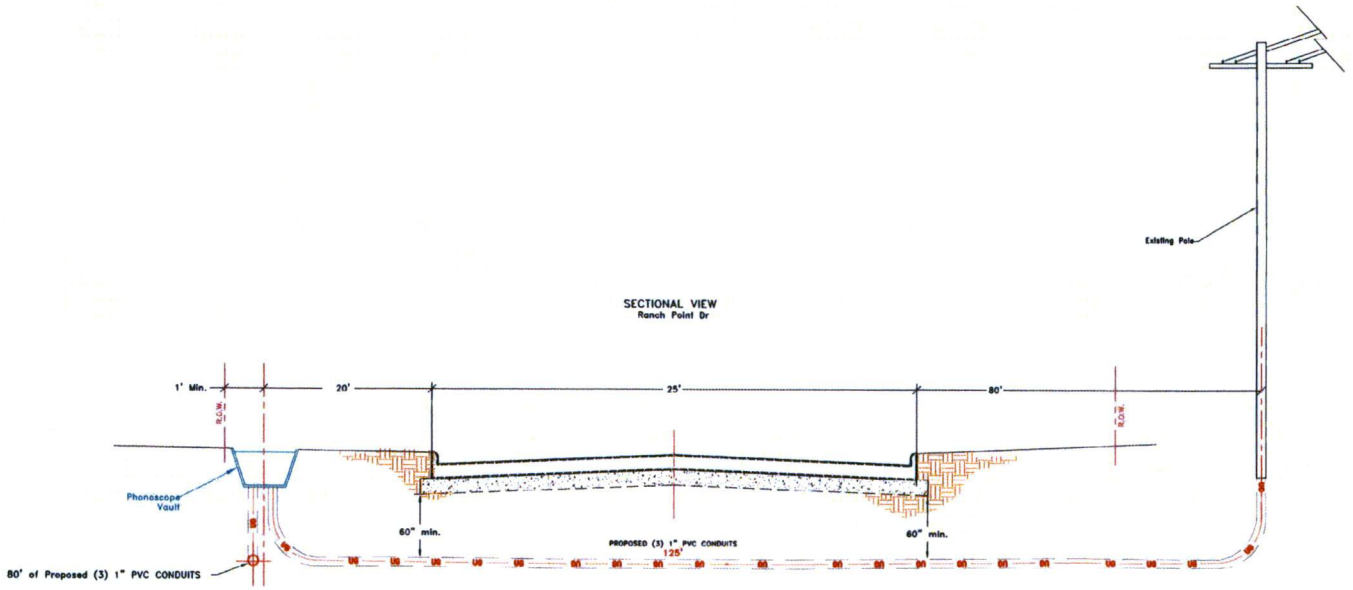

Approved By:

Symbol	Description	Revisions	Drawn By:	Scale:	Date:	Job#1014-219
	(3) 1" PVC Conduit Encasing Fiber Optic Cable Underground		Mohammed ALQayal	N.T.S	03/13/2015	
						Proposed Underground wireline Crossing
						Profile
						2 Of 2
		Confidential and Proprietary	Key Map: 524 A			W.O.#72628



PHONOSCOPE