




23A

P.O. BOX 1386 | HOUSTON, TEXAS 77251-1386 | (713) 802-5000 | WWW.TXDOT.GOV

February 4, 2015

Richard W. Stolleis, P.E.
County Engineer
301 Jackson Street
Richmond, Texas 77469

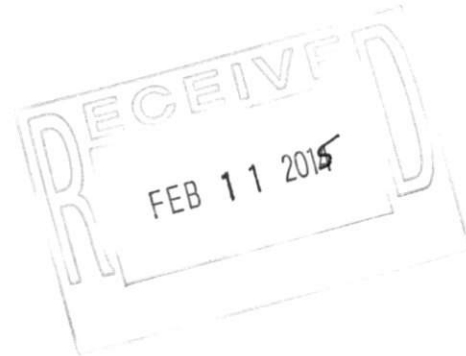


Fort Bend County
CSJs 0912-34-176, 0912-34-177, & 0912-34-180
CR: Meyer Road at Snake Creek Tributary
CR: Meyer Road at Snake Creek
CR: Hurta Road at Buffalo Creek
Bridge Replacement

Dear Mr. Stolleis:

The Texas Department of Transportation (TxDOT) and HDR Engineering, Inc. have developed construction plans for the replacement of the above referenced bridges in Fort Bend County. The project is scheduled to let for construction by TxDOT in June 2015. The construction is expected to begin 2-4 months after the project is let. Due to the nature of the project, it will be necessary to close these bridges and detour traffic during construction.


We expect the detour to be in service for approximately three to five months. Once construction is complete, the traffic will utilize the new bridges. Attached for your concurrence is the traffic detour layout for Meyer Road and Hurta Road.

If you have any question or would like additional information, please contact Kimlinh V. Nguyen, at (713) 802-5799.

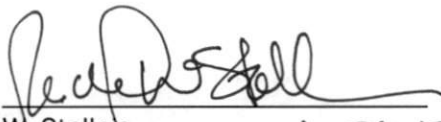Concur: 
Richard W. Stolleis
County Engineer
Fort Bend County

APPROVED AT COMMISSIONERS COURT
ON 4/7/2015.

Sincerely,


Mark D. Patterson, P.E.
Director of Consultant
Contract Administration
Houston District

KVN:ht

cc: Jeff Volk, P.E.
Kimlinh V. Nguyen, P.E.





LEGEND

	WORK AREA
	DIRECTION OF TRAFFIC
	TYPE III BARRICADE
	SIGN

NOTES:

1. FOR SIGN SPACING "X" SEE BC (2)-07
2. SEQUENCE OF CONSTRUCTION
3. PLACE DETOUR SIGNS & BARRICADES
4. PLACE SWP DEVICES
5. CLOSE ROADWAY AND REMOVE EXISTING STRUCTURE
6. CONSTRUCT PROPOSED BRIDGE AND APPROACHES
7. OPEN BRIDGE TO TRAFFIC AND REMOVE DETOUR SIGNS AND BARRICADES

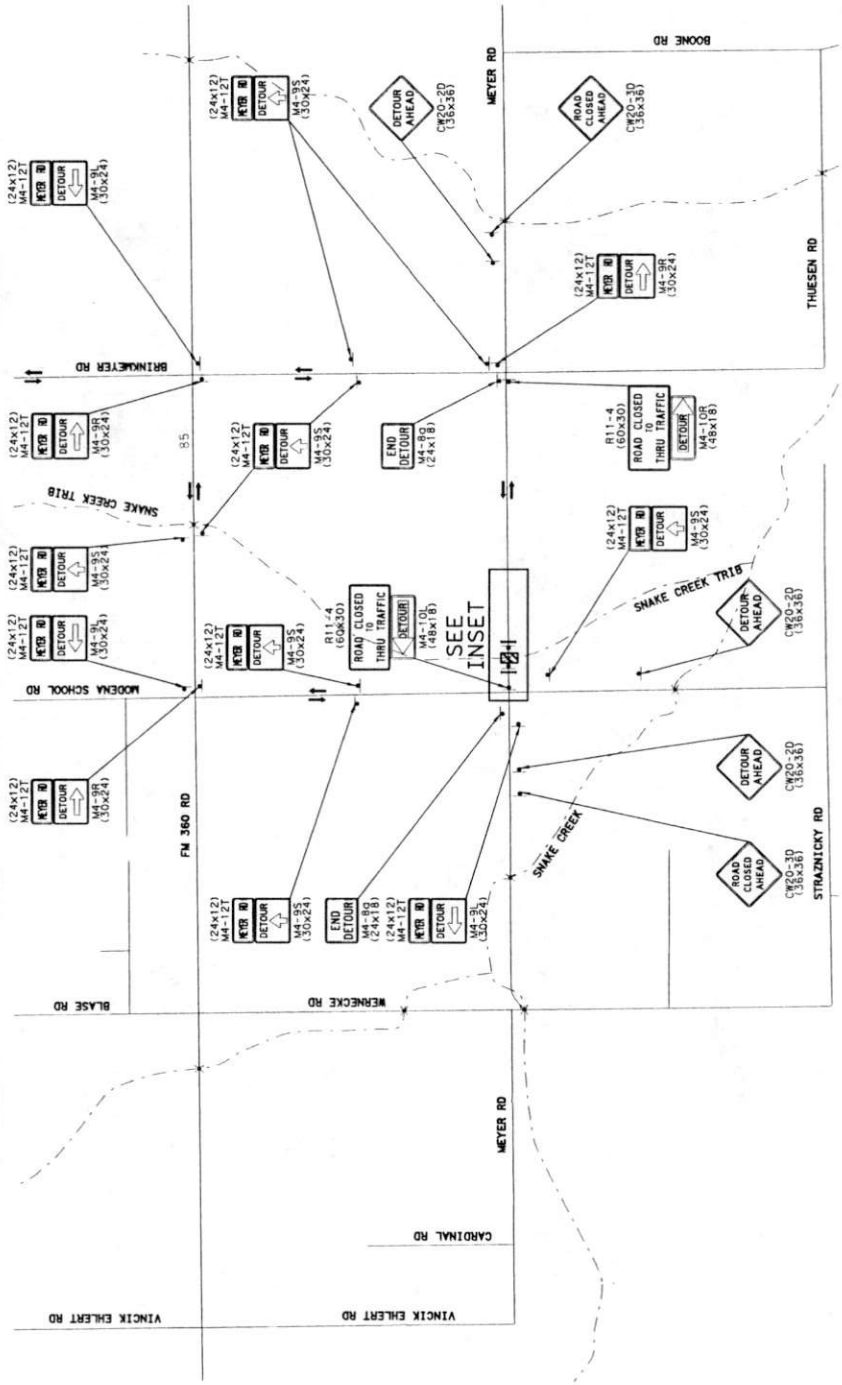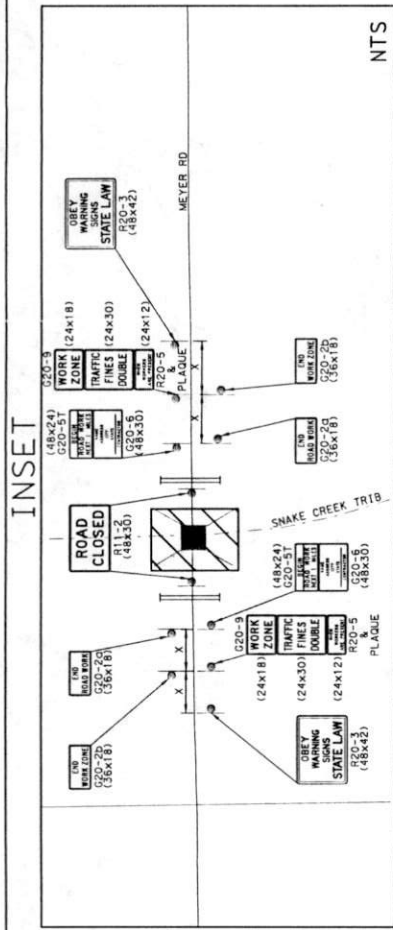

PRELIMINARY
 FOR INTERIM REVIEW ONLY. NOT FOR PERMITTING, BIDDING, OR CONSTRUCTION. THIS PLAN IS THE PROPERTY OF DIRECT SUPERVISION OF STEVEN D. TEMPLER, P.E. 88686

NO.	DATE	REVISION	APPROVED

HR HDR Engineering, Inc.
 FIRM REGISTRATION NO. F-754
Texas Department of Transportation
 ©2014 TxDOT

**MEYER RD AT SNAKE CREEK TRIB
 ADVANCE WARNING SIGNS
 AND
 DETOUR LAYOUT**

SCALE: 1" = 2000'	SHEET 1 OF 1
SECTION: 510.00	FEDERAL AID PROJECT NO.
COUNTY: TX	DISTRICT: COUNTY
CHECK: TX	HOU: FORT BEND
CHECK: CONTROL: 0912	SECTION: 34
	JOB: 176, ETC



LEGEND

- WORK AREA
- DIRECTION OF TRAFFIC
- TYPE III BARRIAGE
- SIGN

NOTES:

1. FOR SIGN SPACING "X" SEE BC (2)-07
- SEQUENCE OF CONSTRUCTION:
1. PLACE DETOUR SIGNS & BARRIAGES
 2. PLACE SWIP DEVICES
 3. CLOSE ROADWAY AND REMOVE EXISTING STRUCTURE
 4. CONSTRUCT PROPOSED BRIDGE AND APPROACHES
 5. OPEN BRIDGE TO TRAFFIC AND REMOVE DETOUR SIGNS AND BARRIAGES

PRELIMINARY
 FOR INTERIM REVIEW ONLY. NOT FOR PERMITTING, BIDDING, OR CONSTRUCTION. Prepared by or under the supervision of a Professional Engineer. STEVEN D. TEMPLE, P.E. 84666 STEVEN D. 2/3/2015



HDR Engineering, Inc.
 FIRM REGISTRATION NO. F-754



Texas Department of Transportation
 © 2014 TxDOT



**MEYER RD AT SNAKE CREEK
 ADVANCE WARNING SIGNS
 AND
 DETOUR LAYOUT**

SCALE: 1" = 2000'

SECTION	FEDERAL AID PROJECT NO.	SHEET NO.
DISTRICT	COUNTY	18
CHECK TX	HOU	FORT BEND
CHECK CONTROL	SECTION	JOB
CHECK	0912	34
		176, ETC

SHEET 1 OF 1

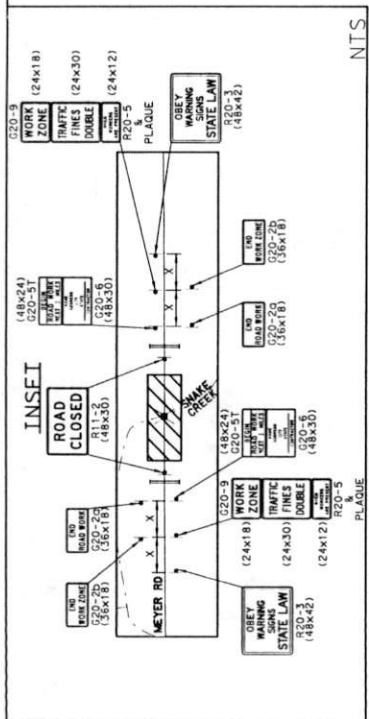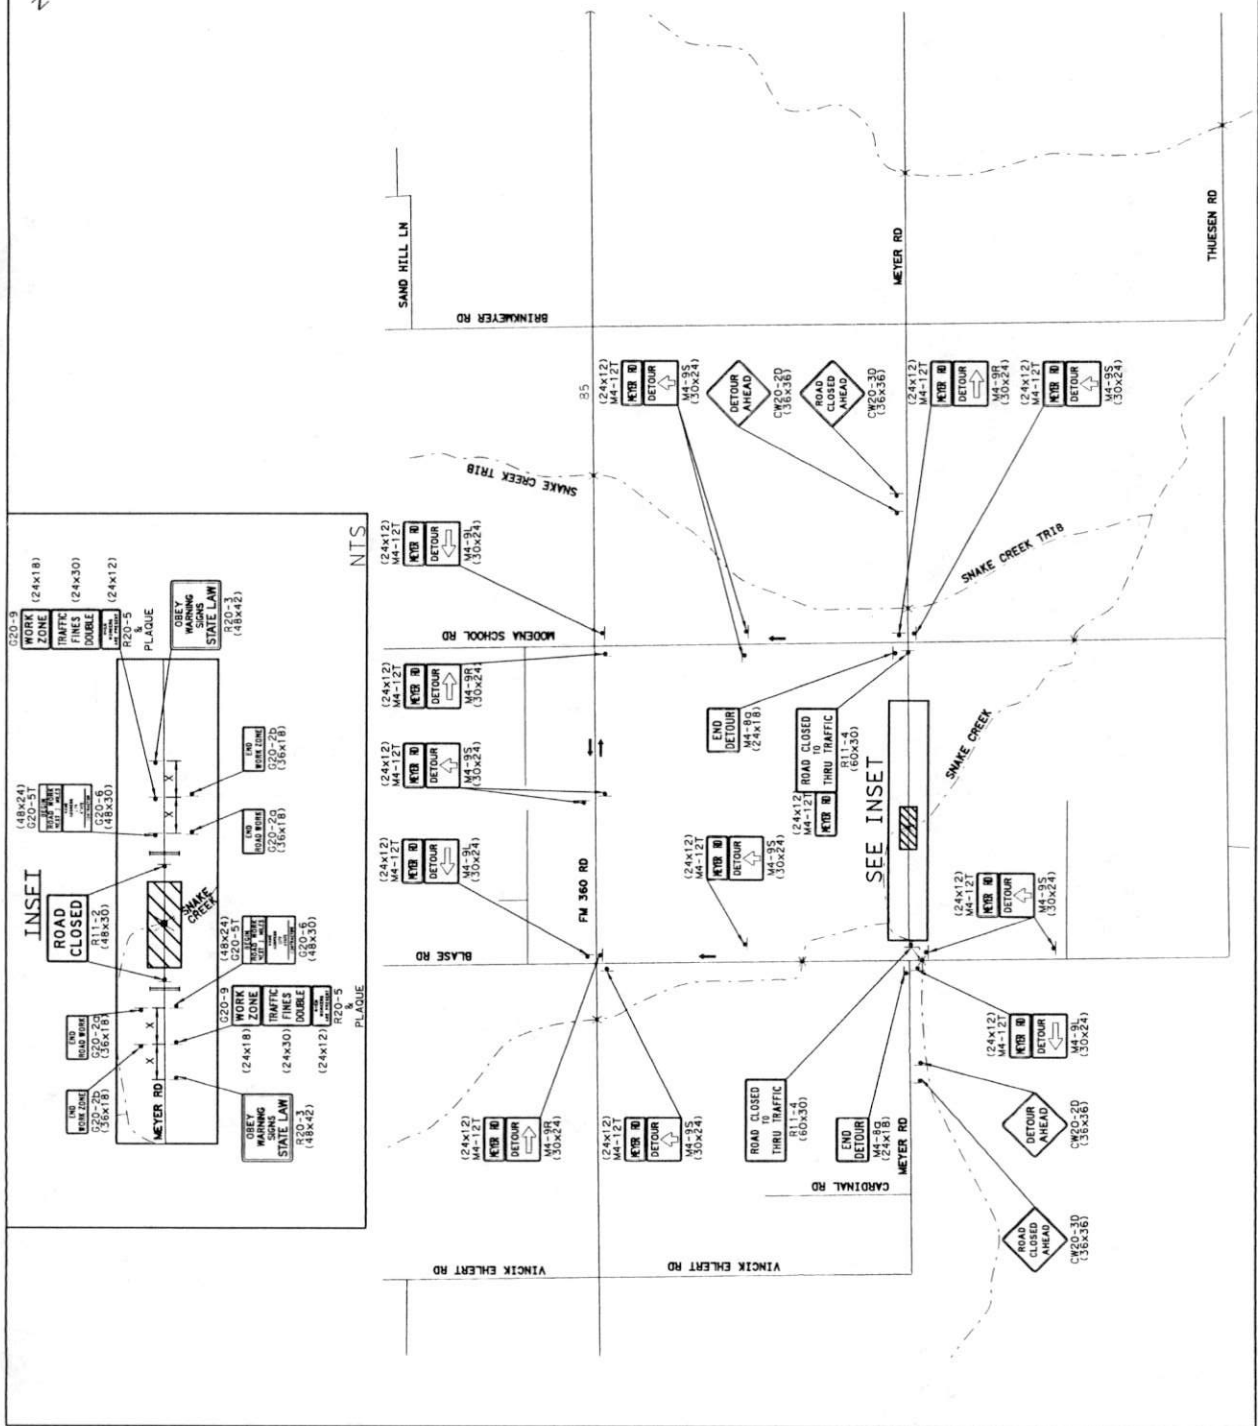

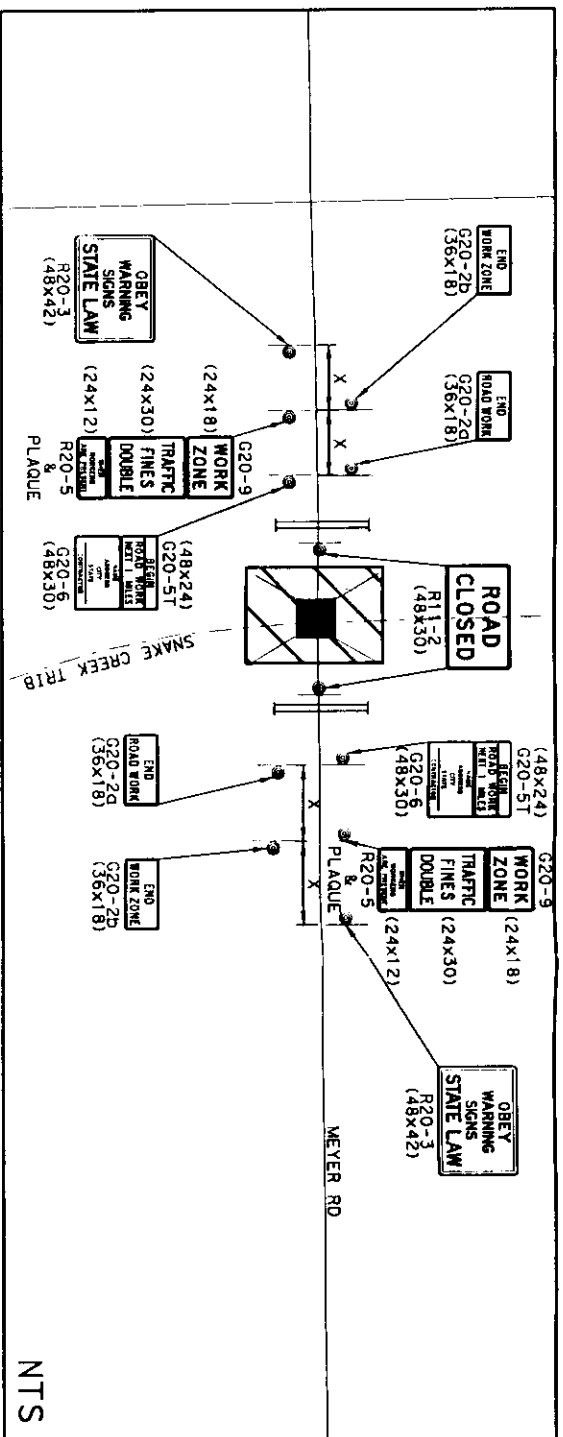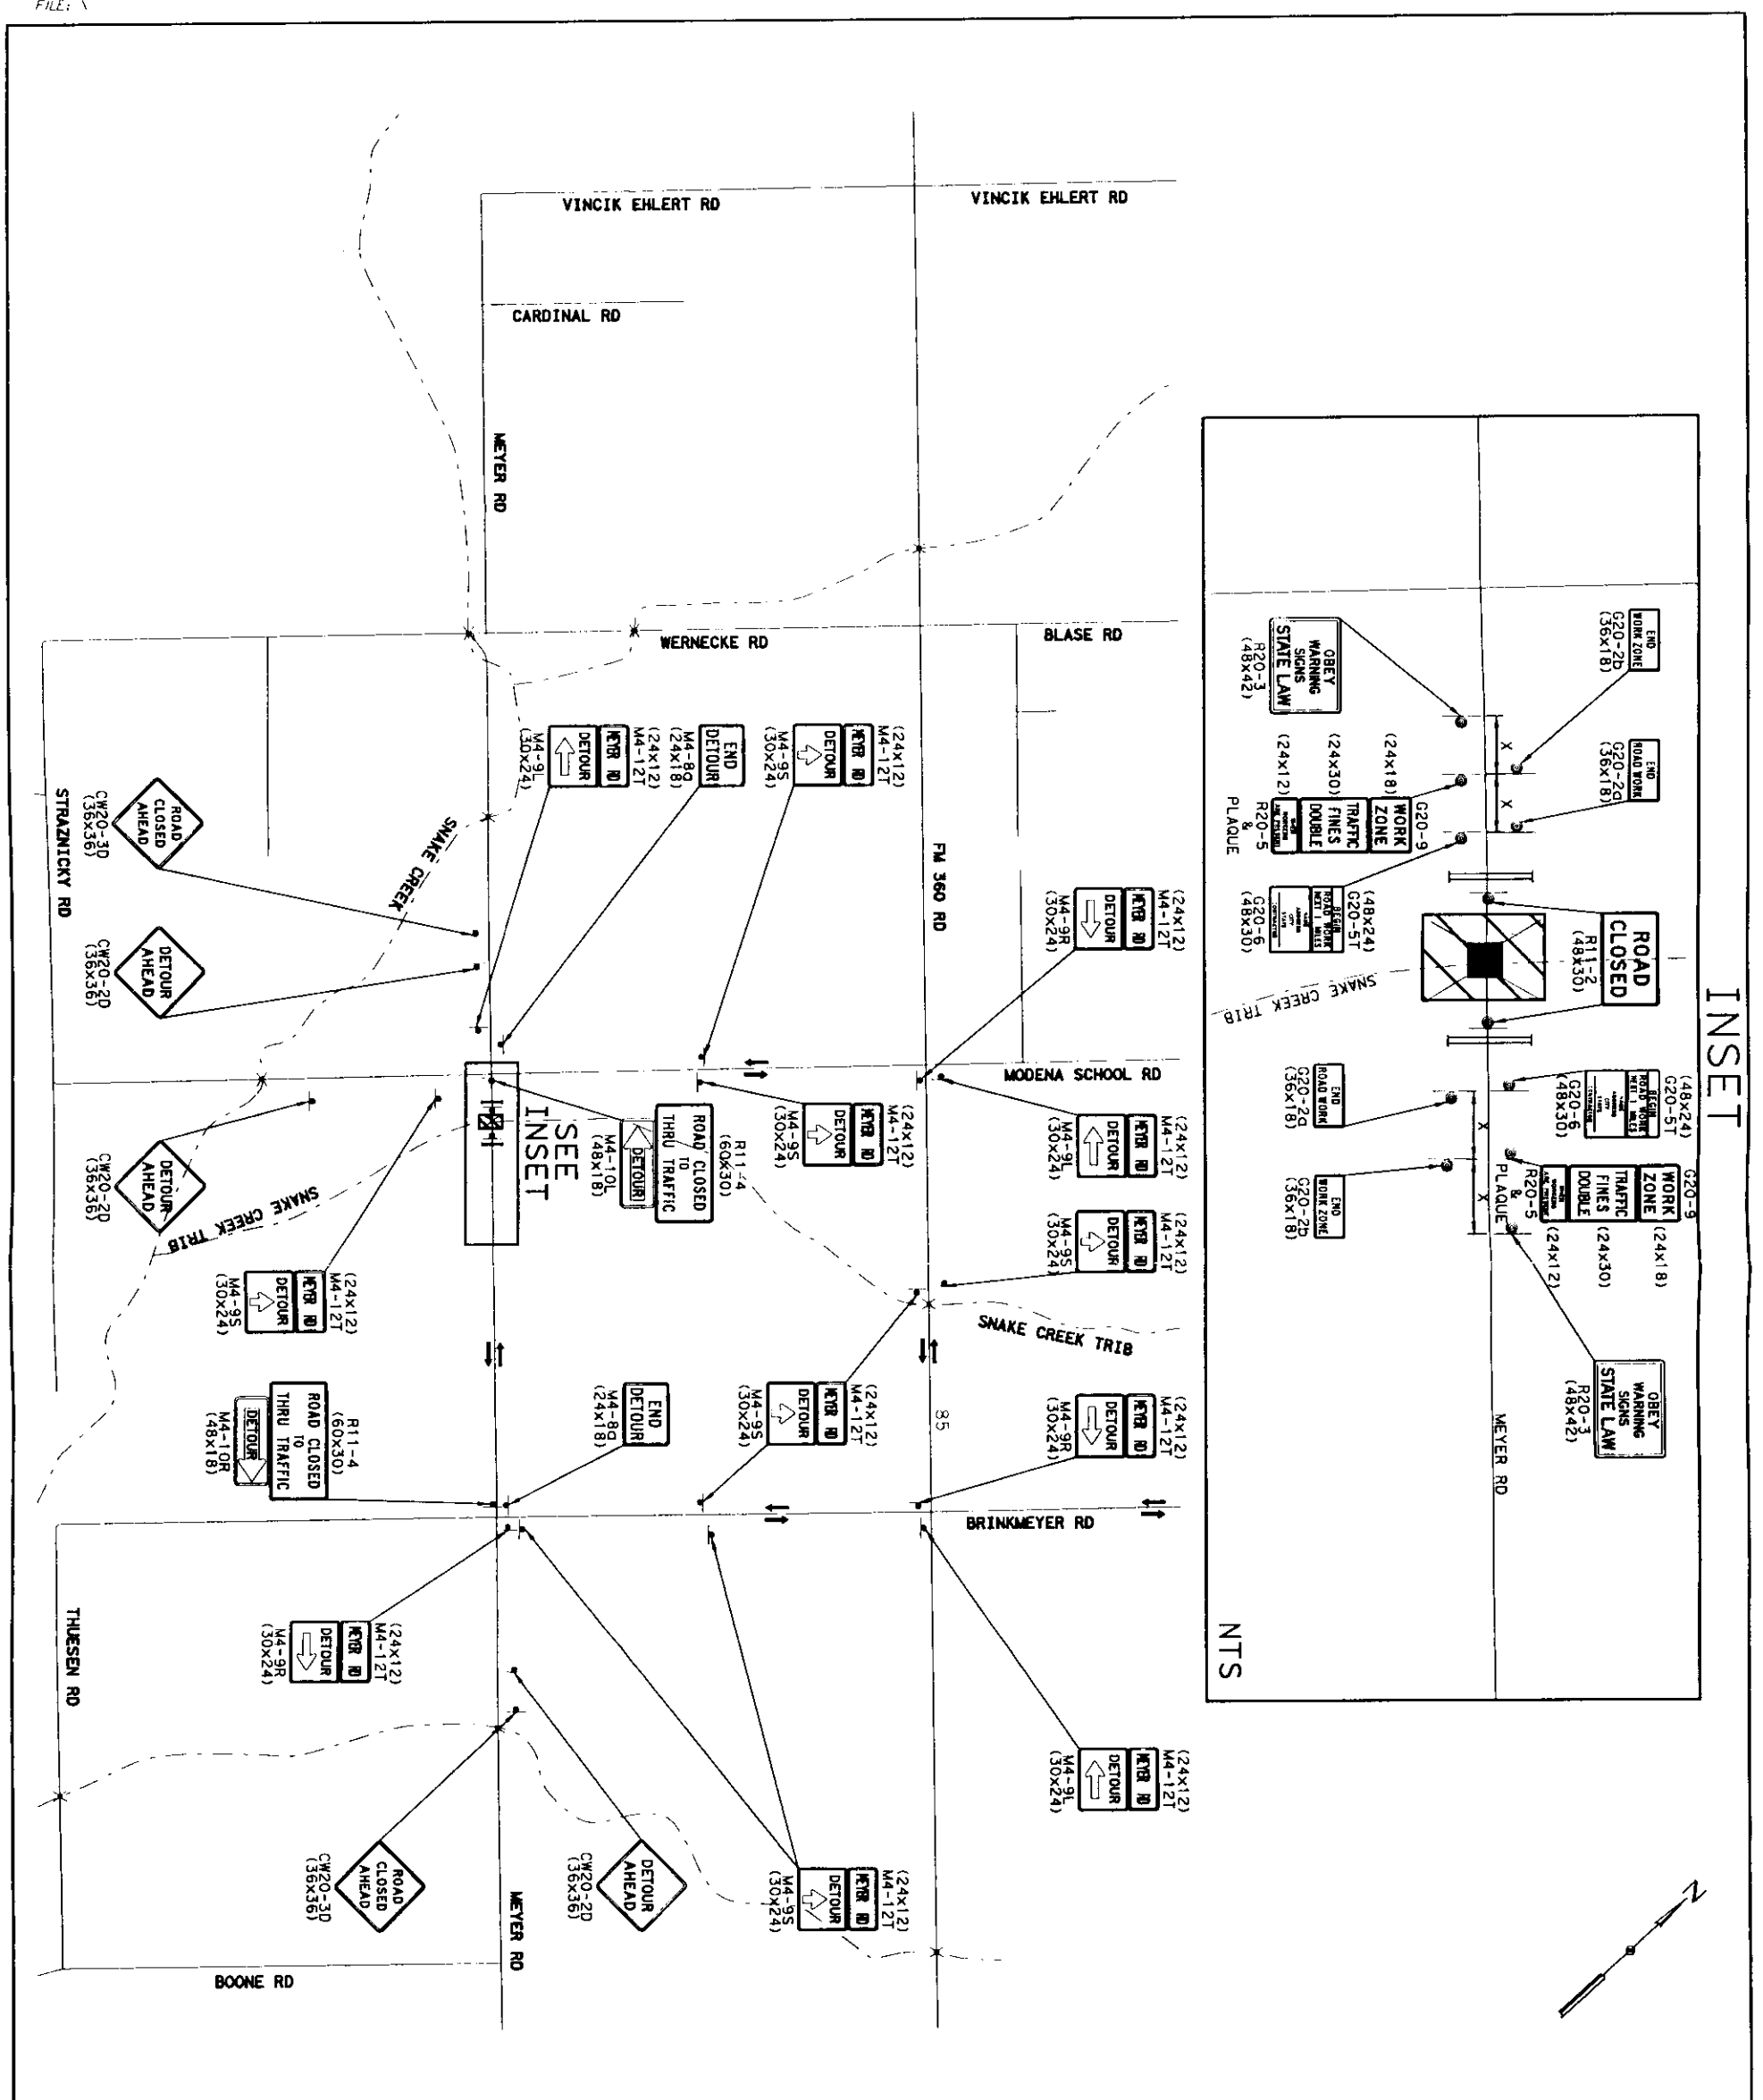

INSET

NTS

LEGEND

- WORK AREA
- DIRECTION OF TRAFFIC
- TYPE III BARRICADE
- SIGN

NOTES:

1. FOR SIGN SPACING "X" SEE BC (2)-07

SEQUENCE OF CONSTRUCTION:

1. PLACE DETOUR SIGNS & BARRICADES
2. PLACE SWAP DEVICES
3. CLOSE ROADWAY AND REMOVE EXISTING STRUCTURE
4. CONSTRUCT PROPOSED BRIDGE AND APPROACHES
5. OPEN BRIDGE TO TRAFFIC AND REMOVE DETOUR SIGNS AND BARRICADES

PRELIMINARY
 FOR INTERIM REVIEW ONLY. NOT FOR PERMITTING, BIDDING, OR CONSTRUCTION.
 Prepared by or under the Direct Supervision of
 STEVEN D. TEBLER, P.E. 000666
 2/3/2015





NO.	DATE	REVISION	APPROVED

HDR HDR Engineering, Inc.
 FIRM REGISTRATION NO. F-754

Texas Department of Transportation
 © 2014 TXDOT

**MEYER RD AT SNAKE CREEK TRIB
 ADVANCE WARNING SIGNS
 AND
 DETOUR LAYOUT**

SCALE: 1" = 2000'	SHEET 1 OF 1
DESIGN	FEDERAL AID PROJECT NO.
GRAPHICS	HIGHWAY NO.
CHECK	STATE DISTRICT COUNTY
CHECK	TX HOU FORT BEND
CHECK	CONTROL SECTION JOB
0912	34 176, ETC
	17

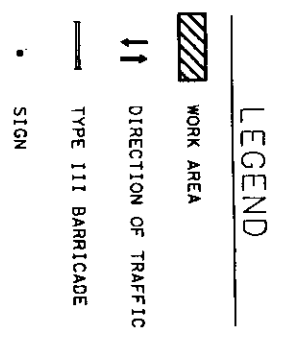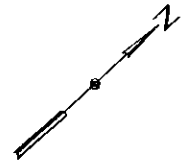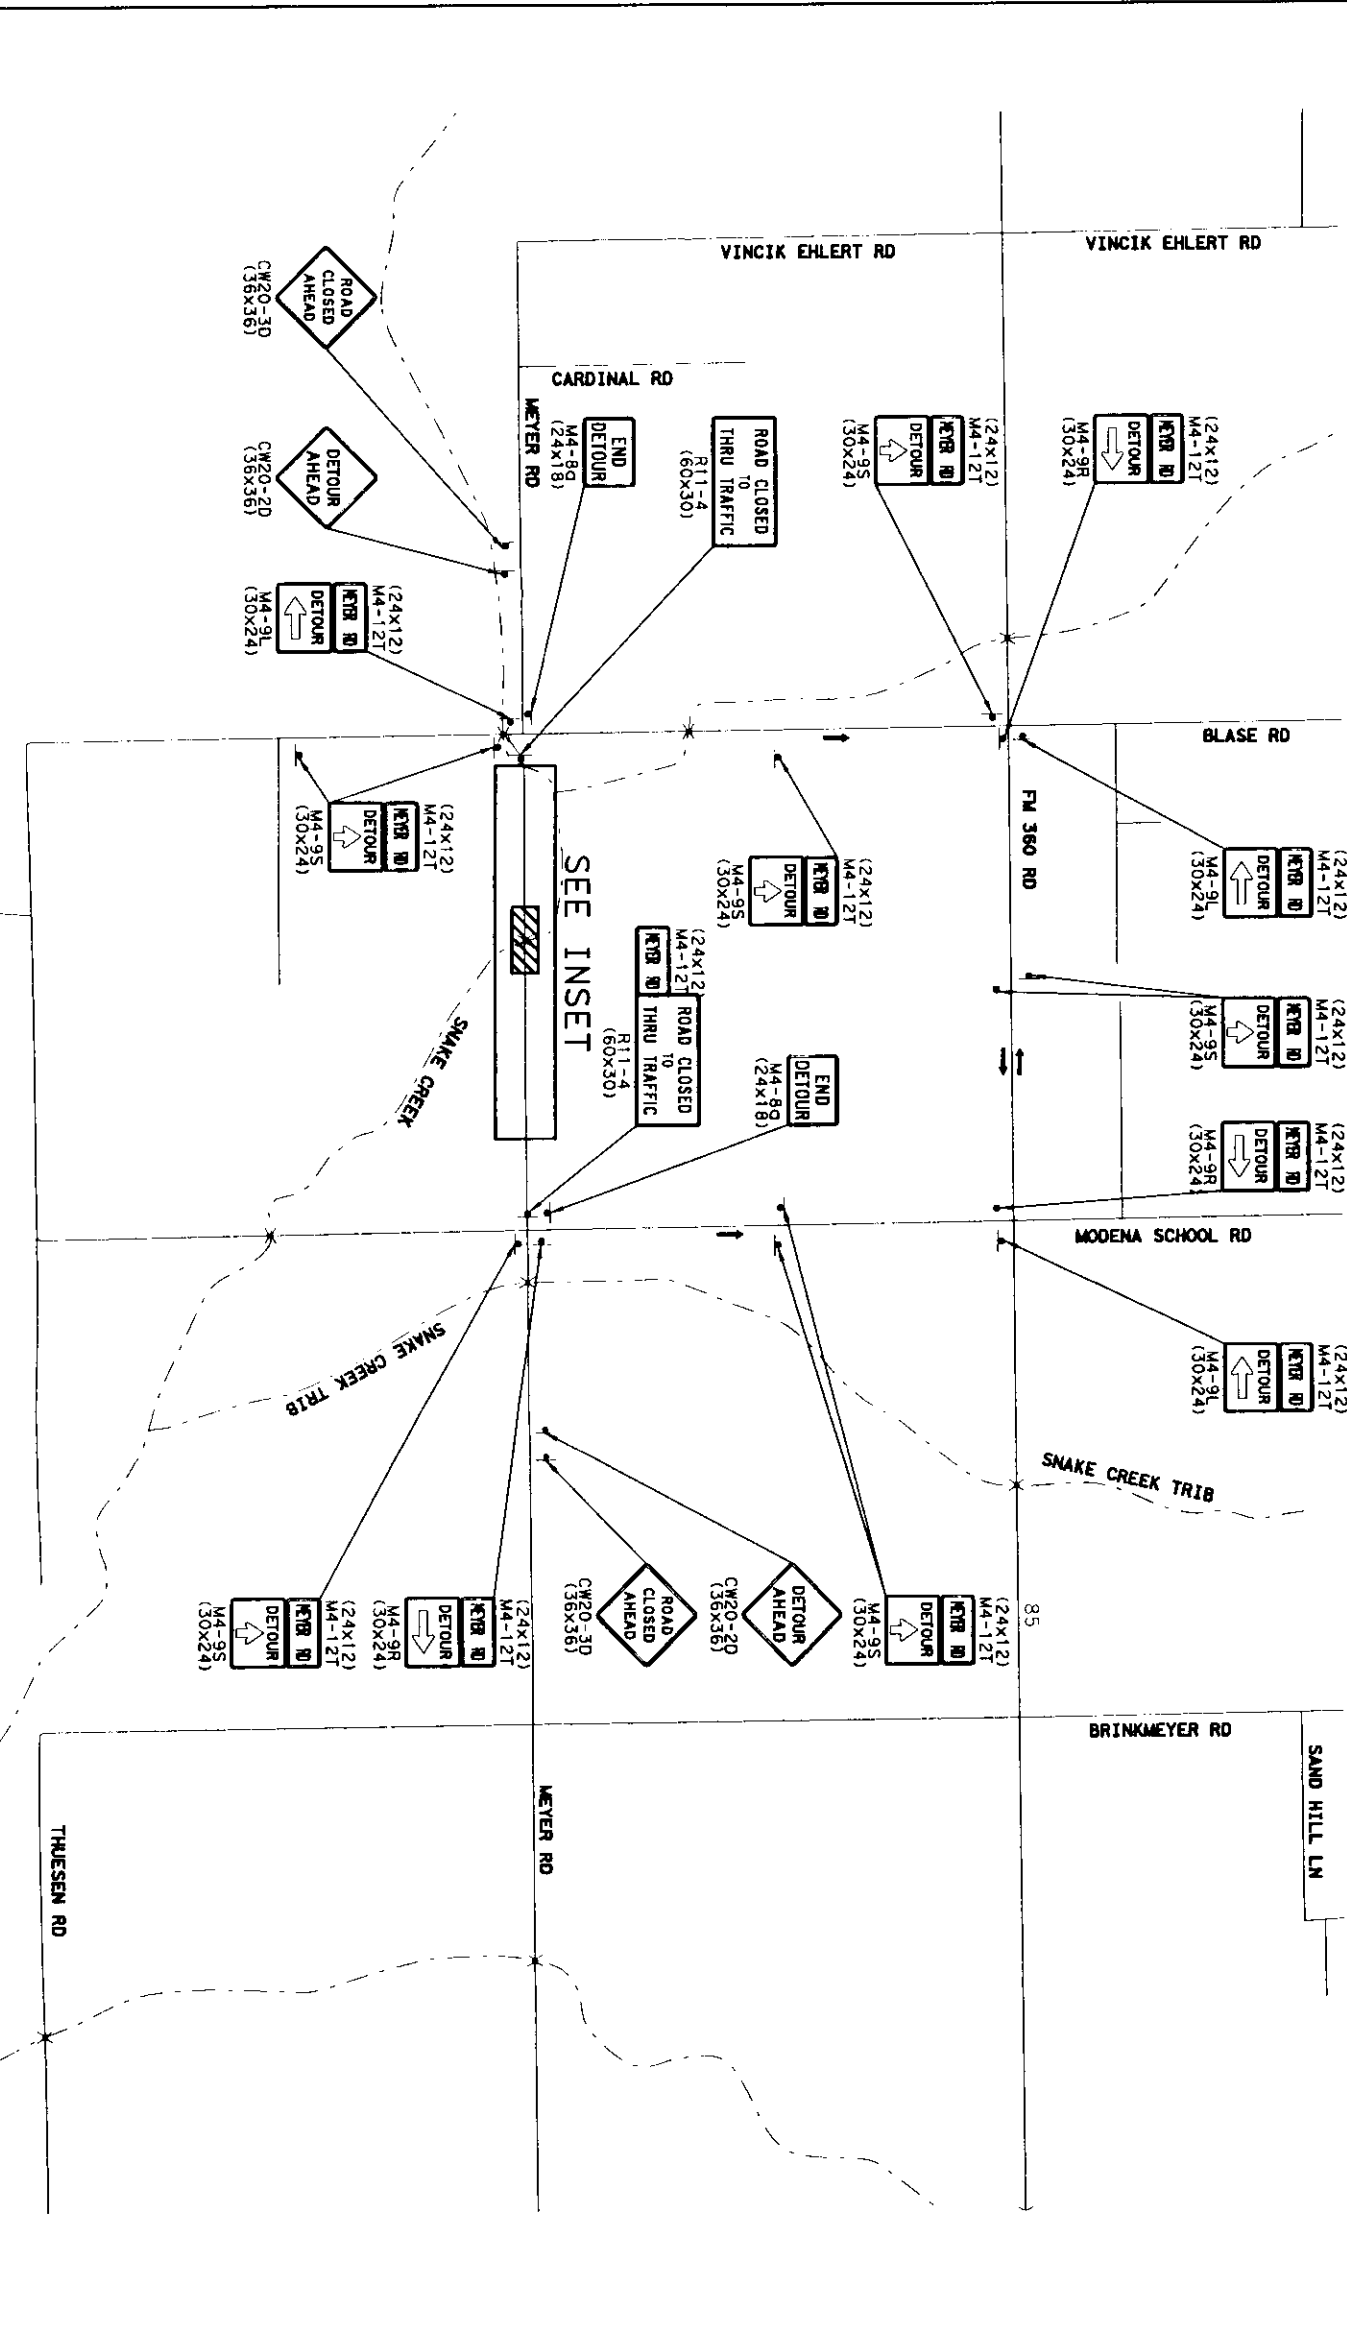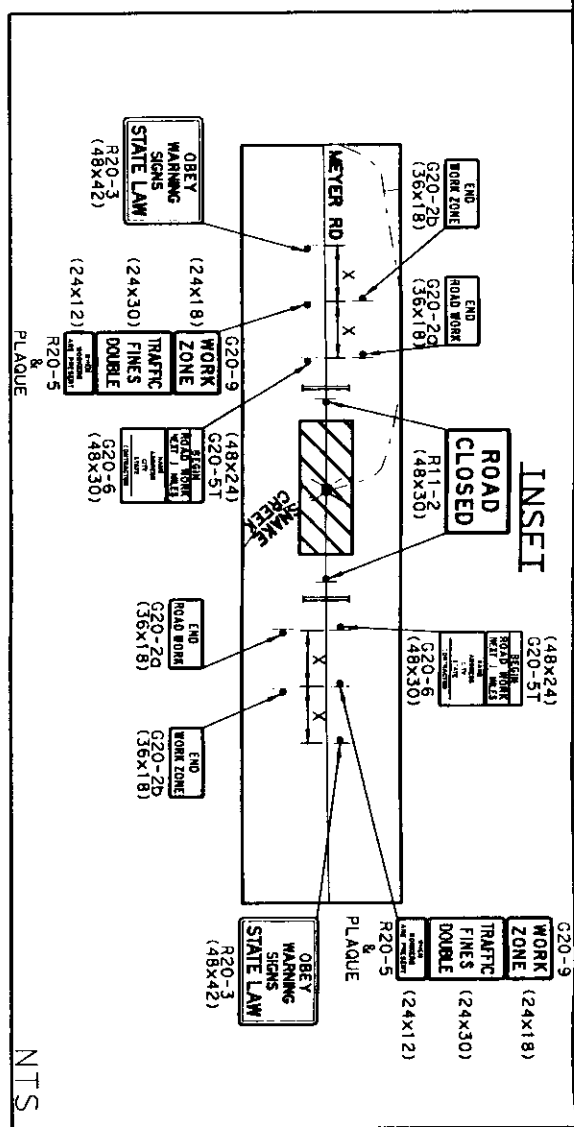



- NOTES:
1. FOR SIGN SPACING "X" SEE BC (2) - 07
- SEQUENCE OF CONSTRUCTION:
1. PLACE DETOUR SIGNS & BARRICADES
 2. PLACE SWAP DEVICES
 3. CLOSE ROADWAY AND REMOVE EXISTING STRUCTURE
 4. CONSTRUCT PROPOSED BRIDGE AND APPROACHES
 5. OPEN BRIDGE TO TRAFFIC AND REMOVE DETOUR SIGNS AND BARRICADES

PRELIMINARY
 FOR INTERIM REVIEW ONLY. NOT FOR PERMITTING, BIDDING, OR CONSTRUCTION.
 Prepared by or under the direct supervision of
 STEVEN D. TEBELER, P.E. 00666
 2/3/2015

HDR HDR Engineering, Inc.
 FIRM REGISTRATION NO. F-754
 Texas Department of Transportation
 © 2014 TXDOT

**MEYER RD AT SNAKE CREEK
 ADVANCE WARNING SIGNS
 AND
 DETOUR LAYOUT**

SCALE: 1" = 2000'		SHEET 1 OF 1	
DESIGN	DATE	FEDERAL AID PROJECT NO.	HIGHWAY
CHARITTES	STATE	DISTRICT	COUNTY
CHECK	TX	HOU	FORT BEND
CHECK	CONTROL	SECTION	JOB
	0912	34	176, ETC
			SHEET NO. 18

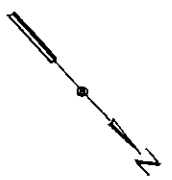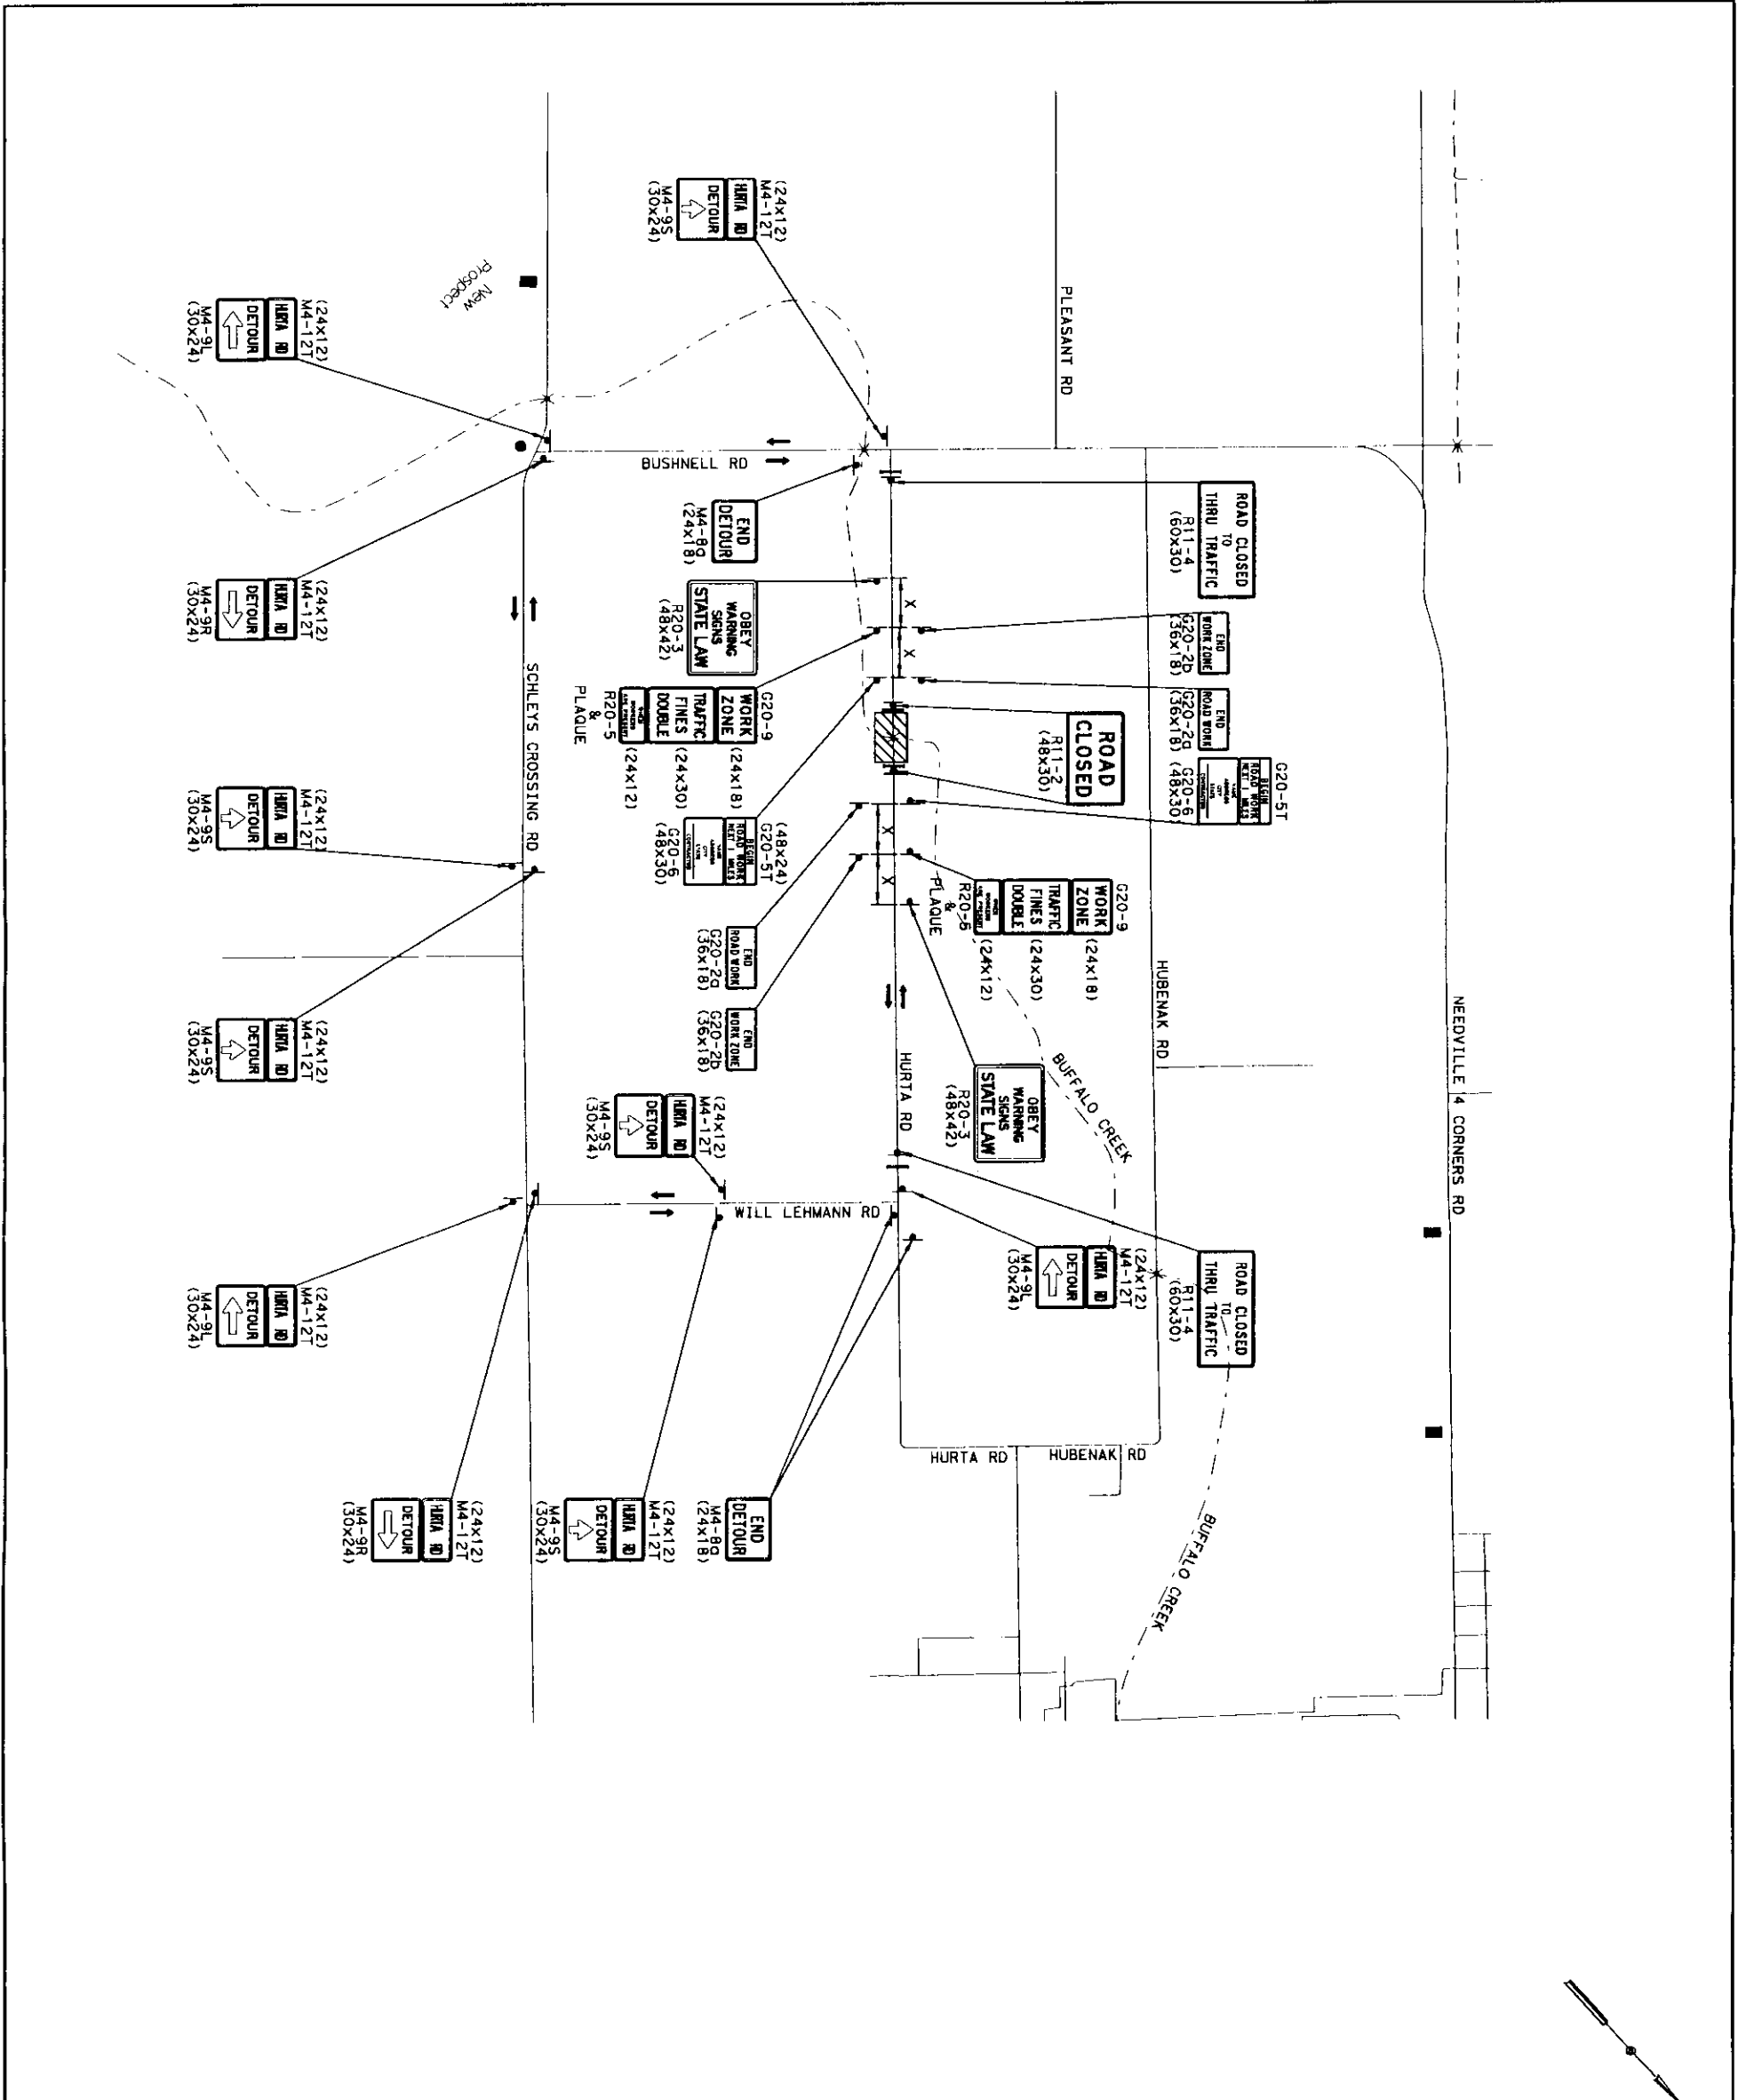

- LEGEND**
- WORK AREA
 - DIRECTION OF TRAFFIC
 - TYPE III BARRICADE
 - SIGN

- NOTES:**
1. FOR SIGN SPACING "X" SEE BC (2)-07
- SEQUENCE OF CONSTRUCTION:**
1. PLACE DETOUR SIGNS & BARRICADES
 2. PLACE SWP DEVICES
 3. CLOSE ROADWAY AND REMOVE EXISTING STRUCTURE
 4. CONSTRUCT PROPOSED BRIDGE AND APPROACHES
 5. OPEN BRIDGE TO TRAFFIC AND REMOVE DETOUR SIGNS AND BARRICADES

PRELIMINARY

FOR INTERIM REVIEW ONLY. NOT FOR PERMITTING, BIDDING, OR CONSTRUCTION.
 Prepared by or under the Direct Supervision of
 STEVEN D. TEBELER, P.E. 086556
 2/3/2015

NO.	DATE	REVISION	APPROVED

HDR HDR Engineering, Inc.
 FIRM REGISTRATION NO. F-754

Texas Department of Transportation
 © 2014 TXDOT

**HURTA RD AT BUFFALO CREEK
 ADVANCE WARNING SIGNS
 AND
 DETOUR LAYOUT**

SCALE: 1" = 2000' SHEET 1 OF 1

DESIGN	FED. NO.	FEDERAL AID PROJECT NO.	HIGHWAY NO.
GRANTIES	STATE	DISTRICT	COUNTY
CHECK	TX	HOU	FORT BEND
CHECK	CONTROL	SECTION	JOB
	0912	34	176, ETC

20