

REVIEW BY FORT BEND COUNTY COMMISSIONERS COURT

12W

On this 28 day of APRIL, 2015, Commissioners Court came on to be heard and reviewed the accompanying notice

of SPRINT FORT BEND COUNTY LANDFILL / DAN HARRIS

Job Location OLETA LANE, RED GULLY

Dated 04/13/15 CASHIERS CK. NO. 152040, Permit No. 84812

to make use of certain Fort Bend County property subject to, "A Revised Order Regulating the Laying, Construction, Maintenance, and Repair of Buried Cables, Conduits, and Pole Lines, In, Under, Across or Along Roads, Streets, Highways, and Drainage Ditches in Fort Bend County, Texas, Under the Jurisdiction of the Commissioners Court of Fort Bend County, Texas," as passed by the Commissioners Court of Fort Bend County, Texas, date the 3<sup>rd</sup> day of August, 1987, recorded in Volume \_\_\_\_\_ of the Minutes of the Commissioners Court of Fort Bend County, Texas, to the extent that such order is not inconsistent with Article 1436a, Vernon's Texas Civil Statutes. Upon Motion of Commissioner Meyers, seconded by Commissioner Prestage, duly put and carried, it is ORDERED, ADJUGED AND DECREED that said notice of said above purpose is hereby acknowledged by the Commissioners Court of Fort Bend County, Texas, and that said notice be placed on record according to the regulation order thereof.

Notes:

1. Evidence of review by the Commissioners Court must be kept on the job site and failure to do so constitutes grounds for job shutdown.
2. Written notices are required:
  - a. 48 hours in advance of construction start up, and
  - b. When construction is completed and ready for final inspection

Mail notices to: Permit Administrator  
Fort Bend County Engineering  
301 JACKSON STREET  
RICHMOND, Texas 77469  
281-633-7500

3. This permit expires one (1) year from date of permit if construction has not commenced.

By [Signature]  
County Engineer

Presented to Commissioners Court and approved.


By [Signature]  
Drainage District Engineer/Manager

Recorded in Volume 4-28-15 Minutes of Commissioners Court.

Clerk of Commissioners Court  
By [Signature]  
Deputy



WARNING - THIS CHECK IS PROTECTED BY SPECIAL SECURITY GUARD PROGRAM™ FEATURES

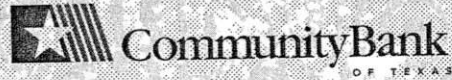

Cashier's Check

152040

Date: 3/31/15

Branch: 0066

REMITTER SPRINT FORT BEND COUNTY LANDFILL, L.P.

PAY TO THE ORDER OF

EXACTLY \*\*5,000 AND 00/100 DOLLARS


\$5,000.00

FORT BEND COUNTY



*Alex [Signature]*

THIS CHECK CONTAINS MULTIPLE SECURITY FEATURES - SEE BACK FOR DETAILS

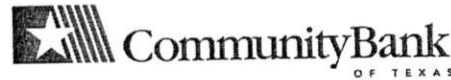

Cashier's Check

152040

REMITTER: SPRINT FORT BEND COUNTY LANDFILL, L.P.

DATE: 3/31/15

BRANCH: 0066  
ORIGINATOR: W30ACRESPO  
TIME: 12:06:24  
CK AMT: \$5,000.00  
FEE AMT: \$.00

TO: FORT BEND COUNTY

TOTAL: \$5,000.00

NON-NEGOTIABLE



**PRINT**

## Order Confirmation

**Fort Bend County, Office of County Clerk**

301 Jackson Street  
 Richmond, TX 77469  
 U.S.A.

**TXCLASS**

Order Date: 5/4/2015 Order Number: TXO00653975

Participant Name: Fort Bend County, Office of County Clerk

Account Name: CCM84812 - SPRINT FBC  
 LANDFILL

Account Number: TXCLASS Authorized Linda Willis  
 TX-01-0465-1975

Transaction Type: Contribution

Transaction Amount: \$5,000.00

Bank Name: PROSPERITY BANK

Bank Account No: XXXXXXXX-7036

Payment Type: ACH *Please note you have made an ACH Contribution, these funds  
 will not be available for withdrawal until the following business  
 day.*


ABA: 113122655

Payment Instructions:

Memo:

Email: [clientservices@texasclass.com](mailto:clientservices@texasclass.com) Tel: (800) 707-6242 Fax: (855) 848-9910 [www.texasclass.com](http://www.texasclass.com)

# DEPOSIT

<b>PERMIT #</b>	84812
<b>STYLE:</b>	Sprint Fort Bend County Landfill/Dan Haris
<b>NAME PUT INTO TEXAS CLASS AS:</b>	Sprint FBC Landfill
<b>TEXAS CLASS ACCOUNT NUMBER</b>	
<b>DEPOSIT AMOUNT:</b>	\$5,000.00
<b>DATE RECEIVED:</b>	4/29/2015
<b>DATE TRANSFERRED TO TEXAS CLASS:</b>	5/4/2015

**NOTICE OF PROPOSED CABLE, CONDUIT AND/OR POLE LINE ACTIVITY  
IN, UNDER, ACROSS OR ALONG ROADS, STREETS, HIGHWAYS AND DRAINAGE DITCHES  
IN FORT BEND COUNTY**

APPLICANT'S JOB NO. \_\_\_\_\_  
 PERMIT No. 84812 PCT. No. \_\_\_\_\_  
 BOND No. 152040

Formal notice is hereby given that \_\_\_\_\_ proposes to lay, construct, maintain and/or repair cable, conduit and/or pole line, in, under, across, or along roads, streets, highways and drainage ditches in Fort Bend County, as follows:

**In, Under, or Across Roads and/or Drainage Ditches**

Road or Ditch Name	Distance & Direction From Nearest Intersection	Length of Crossing	Type of Construction			
			Bored	Jacked	Driven	Cased
<b>Oleta Lane</b>	<b>1,070' from Old Richmond Road</b>	<b>Approx. 35'</b>	<b>35'</b>			

**Along Roads and/or Drainage Ditches**

Road or Ditch Name	Distance & Direction From Nearest Intersection	To	Distance
Red Gully:	At Oleta Lane	Back of property	210'

**General Description**

\_\_\_\_\_

The Location and description of the proposed installation and appurtenances is more fully shown on the attached detail drawings. The laying, construction, maintenance and/or repair of the proposed installation shall be subject to "A Revised Order Regulating the Laying, Construction, Maintenance and/or Repair of Cables, Conduits, and/or Pole Lines, In, Under, Across, or Along Roads, Streets, Highways and Drainage Ditches in Fort Bend County, Texas, Under the Jurisdiction of the Commissioners Court of Fort Bend County, Texas," as passed by Commissioners Court of Fort Bend County, Texas, dated the 3rd. day of August, 1987, recorded in Volume 639 of the Minutes of the Commissioners Court of Fort Bend County, Texas.

Written notices are required: 1) 48 hours in advance of start of construction and  
 2) when construction is complete and ready for final inspection.


Mail to: Permit Administrator/Fort Bend County Engineering  
 301 Jackson Richmond, TX 77469.

Violation of Requirements shall constitute grounds for job shut down.

As of 9/1/2014, we will no longer mail out permits. Instead, we will email them.  
 Please complete:  
 Name: Dan Harris  
 \_\_\_\_\_  
 Email address:  
dharris@sprintwaste.com  
 \_\_\_\_\_

COMPANY NAME: Sprint Fort Bend County Landfill / Dan Harris  
 AGENT AND/OR OWNER  
 NAME & TITLE: Dan Harris  
 (Signature)  
 DATE: March 30, 2014  
 ADDRESS: PO Box 940339  
Houston TX 77094-7339  
 City State Zip  
 TELEPHONE No. 281-277-7344

(Accessible 24hrs/day, 7 days/week)

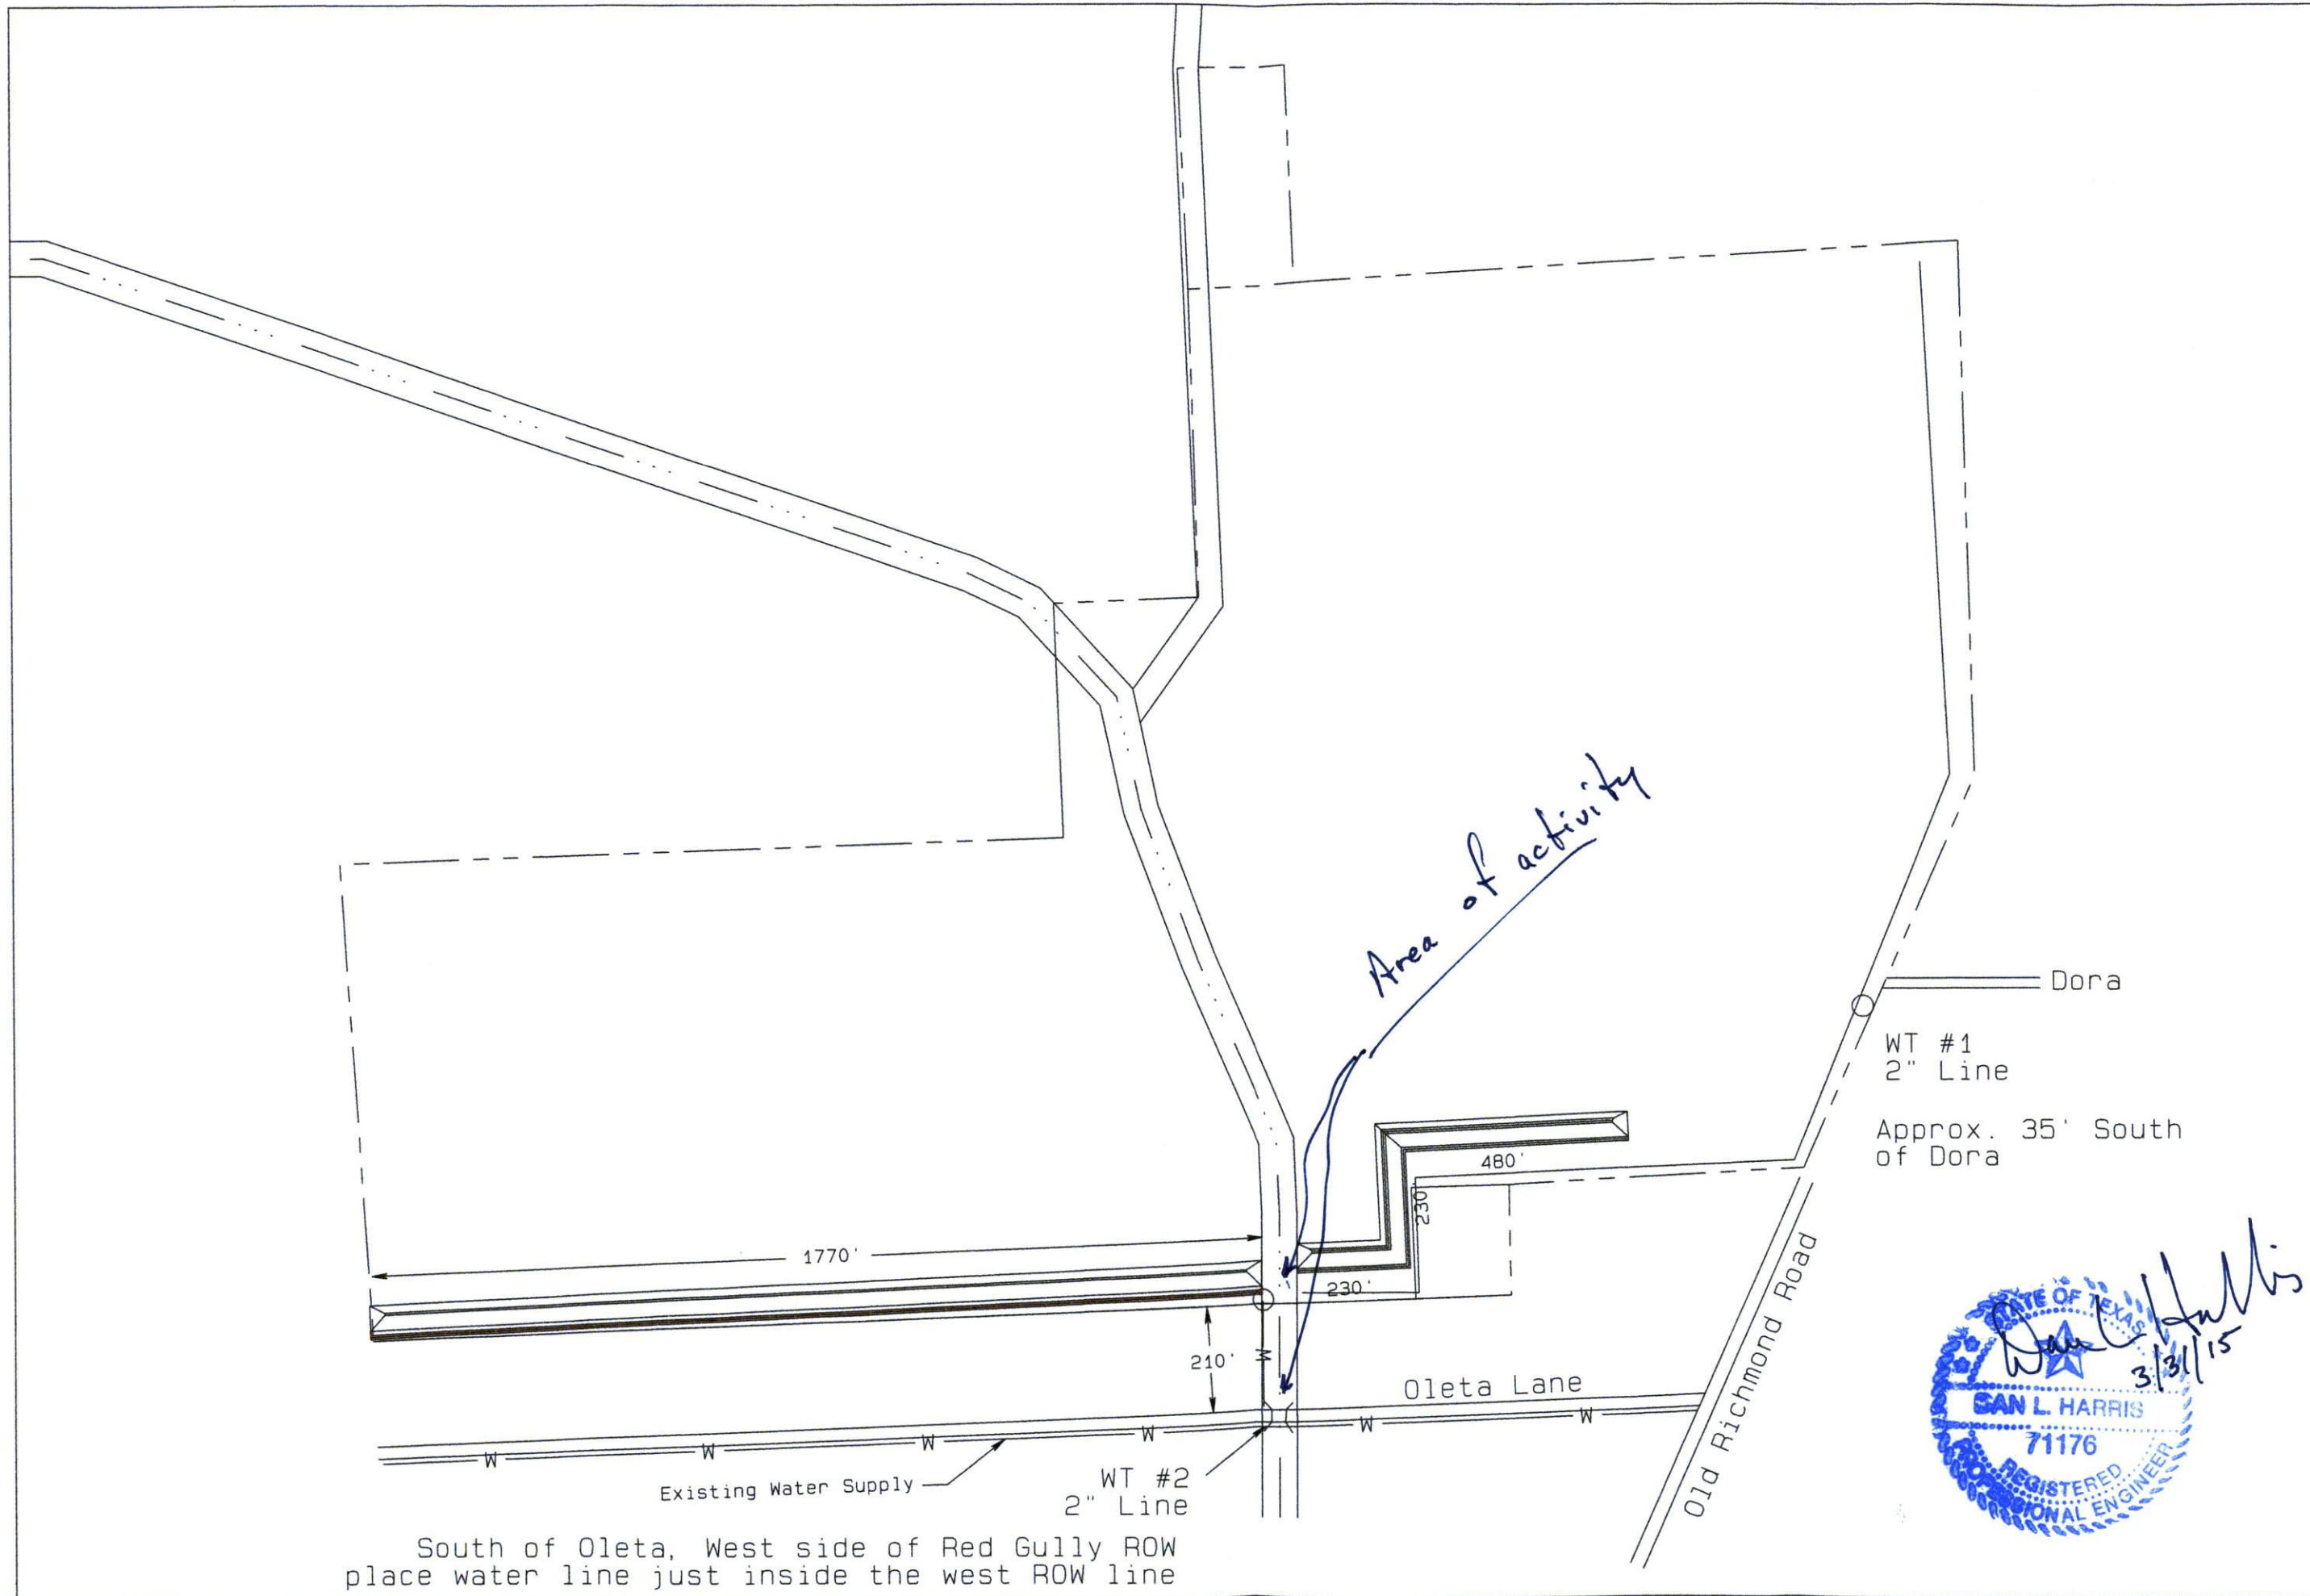


REV	DESCRIPTION	DATE	APPR

PREPARED:	Abernathy Tract
CHECKED:	Berm Landscaping
APPROVED:	

 SPRINT PO Box 19129 Houston 77224 281-277-7344
DATE: 3/25/2015 SCALE: 1" = 300'
DRAWING NUMBER
SHEET NUMBER