

**REVIEW BY FORT BEND COUNTY COMMISSIONERS COURT**

12cc

On this 26 day of MAY, 2015, Commissioners Court came on to be heard and reviewed the accompanying notice of RELIANCE CONSTRUCTION SERVICES, LP

Job Location TIMOTHY LANE

Dated 05/12/15 BOND NO. 929613663, Permit No. 84837

to make use of certain Fort Bend County property subject to, "A Revised Order Regulating the Laying, Construction, Maintenance, and Repair of Buried Cables, Conduits, and Pole Lines, In, Under, Across or Along Roads, Streets, Highways, and Drainage Ditches in Fort Bend County, Texas, Under the Jurisdiction of the Commissioners Court of Fort Bend County, Texas," as passed by the Commissioners Court of Fort Bend County, Texas, date the 3<sup>rd</sup> day of August, 1987, recorded in Volume \_\_\_\_\_ of the Minutes of the Commissioners Court of Fort Bend County, Texas, to the extent that such order is not inconsistent with Article 1436a, Vernon's Texas Civil Statues. Upon Motion of Commissioner Meyus, seconded by Commissioner Mouison, duly put and carried, it is ORDERED, ADJUGED AND DECREED that said notice of said above purpose is hereby acknowledged by the Commissioners Court of Fort Bend County, Texas, and that said notice be placed on record according to the regulation order thereof.

Notes:

1. Evidence of review by the Commissioners Court must be kept on the job site and failure to do so constitutes grounds for job shutdown.
2. Written notices are required:
  - a. 48 hours in advance of construction start up, and
  - b. When construction is completed and ready for final inspection

Mail notices to: Permit Administrator  
Fort Bend County Engineering  
301 JACKSON STREET  
RICHMOND, Texas 77469  
281-633-7500

3. This permit expires one (1) year from date of permit if construction has not commenced.

By [Signature]  
County Engineer

Presented to Commissioners Court and approved.  
Recorded in Volume 5-26-15  
Minutes of Commissioners Court.

By N/A  
Drainage District Engineer/Manager

Clerk of Commissioners Court  
By [Signature]  
Deputy



**NOTICE OF PROPOSED CABLE, CONDUIT AND/OR POLE LINE ACTIVITY  
IN, UNDER, ACROSS OR ALONG ROADS, STREETS, HIGHWAYS AND DRAINAGE DITCHES  
IN FORT BEND COUNTY**

APPLICANT'S JOB NO. R-268  
 PERMIT No. 84837 PCT. No. 3  
 BOND No. 929613663

Formal notice is hereby given that RELIANCE CONSTRUCTION SERVICES ON BEHALF OF FORT BEND COUNTY M.U.D NO. 134 D proposes to lay, construct, maintain and/or repair cable, conduit and/or pole line, in, under, across, or along roads, streets, highways and drainage ditches in Fort Bend County, as follows:

**In, Under, or Across Roads and/or Drainage Ditches**

Road or Ditch Name	Distance & Direction From Nearest Intersection	Length of Crossing	Type of Construction			
			Bored	Jacked	Driven	Cased

**Along Roads and/or Drainage Ditches**

Road or Ditch Name	Distance & Direction From Nearest Intersection	To	Distance
<u>TIMOTHY LANE</u>	<u>COLONEL COURT DRIVE</u>	<u>EAST END OF STREET</u>	<u>3.100 FEET</u>
<u>[KEY MAP 566 F]</u>			

**General Description**

INSTALL 12" WATER LINE BY ALL AUGER METHOD BETWEEN ROAD SIDE DITCH AND ROAD SIDE R.O.W. LINE

The Location and description of the proposed installation and appurtenances is more fully shown on the attached detail drawings. The laying, construction, maintenance and/or repair of the proposed installation shall be subject to "A Revised Order Regulating the Laying, Construction, Maintenance and/or Repair of Cables, Conduits, and/or Pole Lines, In, Under, Across, or Along Roads, Streets, Highways and Drainage Ditches in Fort Bend County, Texas, Under the Jurisdiction of the Commissioners Court of Fort Bend County, Texas," as passed by Commissioners Court of Fort Bend County, Texas, dated the 3rd day of August, 1987, recorded in Volume 639 of the Minutes of the Commissioners Court of Fort Bend County, Texas.

Written notices are required: 1) 48 hours in advance of start of construction and 2) when construction is complete and ready for final inspection.

Mail to: Permit Administrator/Fort Bend County Engineering  
 301 Jackson Richmond, TX 77469.

Violation of Requirements shall constitute grounds for job shut down.

As of 9/1/2014, we will no longer mail out permits. Instead, we will email them.  
 Please complete:  
 Name: H. S. - SIDHU  
 Email address: HSIDHU@RELIANCECONSTRUCTION SERVICES.NET

RELIANCE CONSTRUCTION SERVICES ON  
 COMPANY NAME: BEHALF OF FT. BEND CTY. MUD NO. 134 D  
 AGENT AND/OR OWNER  
 NAME & TITLE: H. S. Sidhu  
H. S. - SIDHU (Signature) ENGINEER  
 DATE: 5-11-15  
 ADDRESS: 4302 ALMEDA - GENOA ROAD  
HOUSTON, TEXAS 77048  
 City State Zip  
 TELEPHONE No. 713-991-6685

(Accessible 24hrs/day, 7 days/week)

**PERFORMANCE BOND COVERING ALL CABLE, CONDUIT AND/OR POLE LINE  
ACTIVITY IN, UNDER, ACROSS OR ALONG FORT BEND COUNTY ROAD**

AUTHORIZED

BOND NO 929613663

THE STATE OF TEXAS

§

KNOW ALL MEN BY THESE PRESENTS:

COUNTY OF FORT BEND

§

THAT WE, Reliance Construction Services, L.P. whose address is 4302 Almeda Genoa Road, Houston, TX 77048 Texas, hereinafter called the Principal, And Continental Casualty Company, a Corporation existing under and by virtue of the laws of the state of Illinois and authorized to do an indemnifying business in the state of Texas, and whose principal office is located at One Towne Square, Suite 1075, Southfield, MI 48076-3732, whose officer residing in the State of Texas, authorized to accept service in all suits and actions brought whining said state is and John G. Sutter, CoVerica, 5999 Summerside Dr., Suite 200, Dallas, TX 75252 whose address is John G. Sutter, CoVerica, 5999 Summerside Dr., Suite 200, Dallas, TX 75252, hereinafter called the Surety, and held and firmly bound unto, Robert E. Hebert, County Judge of Fort Bend County, Texas, or his successors in office, in the full sum of Eighty Two Thousand and 00/100 Dollars (\$ 82,000.00 ) current, lawful money of the United States of America, to be paid to said Robert E. Hebert, County Judge of Fort Bend County, Texas, or his successors in office, to which payment well and truly to be made and done, we, the undersigned, bind ourselves and each of us, our heirs, executors, administrators, successors, assigns, and legal representatives, jointly and severally, by these presents.

THE CONDITION OF THIS BOND IS SUCH THAT, WHEREAS, the above bounden principal contemplates laying, constructing, maintaining and/or repairing one or more cables, conduits, and/or pole lines in, under, across and/or along roads, streets and highways, commercial driveway and median openings or modifications in the County of Fort Bend, and the State of Texas, under the jurisdiction of the Commissioners' Court of Fort Bend County, Texas, pursuant to the Commissioners' Court order adopted on the 1st day of December, A.D. 1980, recorded in Volume 13, of the Commissioners' Court Minutes of Fort Bend County, Texas, regulating same, which Commissioners' Court order is hereby referred to and made a part hereof for all purposes as though fully set out herein;

AND WHEREAS, the principal desires to provide Fort Bend County with a performance bond covering all such cable, conduit and/or pole line activity, commercial driveway and median openings or modifications;

NOW, THEREFORE, if the above bounden principal shall faithfully perform all its cable, conduit and/or pole line activity (including, but not limited to the laying, construction, maintenance and/or repair of cables, conduits and/or pole lines) in, under, across and/or along roads, streets and highways, commercial driveway and median openings or modifications in the County of Fort Bend and State of Texas, under the jurisdiction of the Commissioners Court of Fort Bend County, Texas, pursuant to and in accordance with minimum requirements and conditions of the above mentioned Commissioners' Court order set forth and specified to be by said principal done and performed, at the time and in the manner therein specified, and shall pay over and make good and reimburse Fort Bend County, all loss and damages which Fort Bend County may sustain by reason of any failure or default on the part of said principal, then this obligation shall be null and void, otherwise to remain in full force and effect.

This bond is payable at the County Courthouse in the County of Fort Bend and State of Texas.

It is understood that at any time Fort Bend County deems itself insecure under this bond, it may require further and/or additional bonds of the principal.

EXECUTED this 8th day of May, 2015.

Reliance Construction Services, L.P.  
PRINCIPAL

H.S. Sidhu  
BY H.S. SIDHU, PRESIDENT OF H.S. SIDHU, LLC  
Continental Casualty Company GENERAL PARTNER

SURETY  
John L. Budde  
BY John L. Budde, Attorney-in-Fact

**POWER OF ATTORNEY APPOINTING INDIVIDUAL ATTORNEY-IN-FACT**

**Know All Men By These Presents**, That Continental Casualty Company, an Illinois insurance company, National Fire Insurance Company of Hartford, an Illinois insurance company, and American Casualty Company of Reading, Pennsylvania, a Pennsylvania insurance company (herein called "the CNA Companies"), are duly organized and existing insurance companies having their principal offices in the City of Chicago, and State of Illinois, and that they do by virtue of the signatures and seals herein affixed hereby make, constitute and appoint

**Steven K Brandon, T J Griffin, William A Pirret, John L Budde, Susan L Small, Terence J Griffin, Individually**

of Farmington Hills, MI, their true and lawful Attorney(s)-in-Fact with full power and authority hereby conferred to sign, seal and execute for and on their behalf bonds, undertakings and other obligatory instruments of similar nature

**- In Unlimited Amounts -**

and to bind them thereby as fully and to the same extent as if such instruments were signed by a duly authorized officer of their insurance companies and all the acts of said Attorney, pursuant to the authority hereby given is hereby ratified and confirmed.

This Power of Attorney is made and executed pursuant to and by authority of the By-Law and Resolutions, printed on the reverse hereof, duly adopted, as indicated, by the Boards of Directors of the insurance companies.

**In Witness Whereof**, the CNA Companies have caused these presents to be signed by their Vice President and their corporate seals to be hereto affixed on this 2nd day of April, 2014.




Continental Casualty Company  
National Fire Insurance Company of Hartford  
American Casualty Company of Reading, Pennsylvania

*Paul T. Bruflat*  
Paul T. Bruflat Vice President

State of South Dakota, County of Minnehaha, ss:

On this 2nd day of April, 2014, before me personally came Paul T. Bruflat to me known, who, being by me duly sworn, did depose and say: that he resides in the City of Sioux Falls, State of South Dakota; that he is a Vice President of Continental Casualty Company, an Illinois insurance company, National Fire Insurance Company of Hartford, an Illinois insurance company, and American Casualty Company of Reading, Pennsylvania, a Pennsylvania insurance company described in and which executed the above instrument; that he knows the seals of said insurance companies; that the seals affixed to the said instrument are such corporate seals; that they were so affixed pursuant to authority given by the Boards of Directors of said insurance companies and that he signed his name thereto pursuant to like authority, and acknowledges same to be the act and deed of said insurance companies.

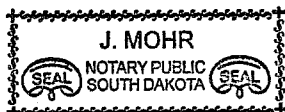

My Commission Expires June 23, 2015

*J. Mohr*  
J. Mohr Notary Public

**CERTIFICATE**

I, D. Bult, Assistant Secretary of Continental Casualty Company, an Illinois insurance company, National Fire Insurance Company of Hartford, an Illinois insurance company, and American Casualty Company of Reading, Pennsylvania, a Pennsylvania insurance company do hereby certify that the Power of Attorney herein above set forth is still in force, and further certify that the By-Law and Resolution of the Board of Directors of the insurance companies printed on the reverse hereof is still in force. In testimony whereof I have hereunto subscribed my name and affixed the seal of the said insurance companies this 8th day of May, 2015.



Continental Casualty Company  
National Fire Insurance Company of Hartford  
American Casualty Company of Reading, Pennsylvania

*D. Bult*  
D. Bult Assistant Secretary

## Authorizing By-Laws and Resolutions

ADOPTED BY THE BOARD OF DIRECTORS OF CONTINENTAL CASUALTY COMPANY:

This Power of Attorney is made and executed pursuant to and by authority of the following resolution duly adopted by the Board of Directors of the Company at a meeting held on May 12, 1995:

“RESOLVED: That any Senior or Group Vice President may authorize an officer to sign specific documents, agreements and instruments on behalf of the Company provided that the name of such authorized officer and a description of the documents, agreements or instruments that such officer may sign will be provided in writing by the Senior or Group Vice President to the Secretary of the Company prior to such execution becoming effective.”

This Power of Attorney is signed by Paul T. Bruflat, Vice President, who has been authorized pursuant to the above resolution to execute power of attorneys on behalf of Continental Casualty Company.

This Power of Attorney is signed and sealed by facsimile under and by the authority of the following Resolution adopted by the Board of Directors of the Company by unanimous written consent dated the 25<sup>th</sup> day of April, 2012:

“Whereas, the bylaws of the Company or specific resolution of the Board of Directors has authorized various officers (the “Authorized Officers”) to execute various policies, bonds, undertakings and other obligatory instruments of like nature; and

Whereas, from time to time, the signature of the Authorized Officers, in addition to being provided in original, hard copy format, may be provided via facsimile or otherwise in an electronic format (collectively, “Electronic Signatures”); Now therefore be it resolved: that the Electronic Signature of any Authorized Officer shall be valid and binding on the Company.”

ADOPTED BY THE BOARD OF DIRECTORS OF NATIONAL FIRE INSURANCE COMPANY OF HARTFORD:

This Power of Attorney is made and executed pursuant to and by authority of the following resolution duly adopted by the Board of Directors of the Company by unanimous written consent dated May 10, 1995:

“RESOLVED: That any Senior or Group Vice President may authorize an officer to sign specific documents, agreements and instruments on behalf of the Company provided that the name of such authorized officer and a description of the documents, agreements or instruments that such officer may sign will be provided in writing by the Senior or Group Vice President to the Secretary of the Company prior to such execution becoming effective.”

This Power of Attorney is signed by Paul T. Bruflat, Vice President, who has been authorized pursuant to the above resolution to execute power of attorneys on behalf of National fire Insurance Company of Hartford.

This Power of Attorney is signed and sealed by facsimile under and by the authority of the following Resolution adopted by the Board of Directors of the Company by unanimous written consent dated the 25<sup>th</sup> day of April, 2012:

“Whereas, the bylaws of the Company or specific resolution of the Board of Directors has authorized various officers (the “Authorized Officers”) to execute various policies, bonds, undertakings and other obligatory instruments of like nature; and

Whereas, from time to time, the signature of the Authorized Officers, in addition to being provided in original, hard copy format, may be provided via facsimile or otherwise in an electronic format (collectively, “Electronic Signatures”); Now therefore be it resolved: that the Electronic Signature of any Authorized Officer shall be valid and binding on the Company.”

ADOPTED BY THE BOARD OF DIRECTORS OF AMERICAN CASUALTY COMPANY OF READING, PENNSYLVANIA:

This Power of Attorney is made and executed pursuant to and by authority of the following resolution duly adopted by the Board of Directors of the Company by unanimous written consent dated May 10, 1995:

“RESOLVED: That any Senior or Group Vice President may authorize an officer to sign specific documents, agreements and instruments on behalf of the Company provided that the name of such authorized officer and a description of the documents, agreements or instruments that such officer may sign will be provided in writing by the Senior or Group Vice President to the Secretary of the Company prior to such execution becoming effective.”

This Power of Attorney is signed by Paul T. Bruflat, Vice President, who has been authorized pursuant to the above resolution to execute power of attorneys on behalf of American Casualty Company of Reading, Pennsylvania.

This Power of Attorney is signed and sealed by facsimile under and by the authority of the following Resolution adopted by the Board of Directors of the Company by unanimous written consent dated the 25<sup>th</sup> day of April, 2012:


“Whereas, the bylaws of the Company or specific resolution of the Board of Directors has authorized various officers (the “Authorized Officers”) to execute various policies, bonds, undertakings and other obligatory instruments of like nature; and

Whereas, from time to time, the signature of the Authorized Officers, in addition to being provided in original, hard copy format, may be provided via facsimile or otherwise in an electronic format (collectively, “Electronic Signatures”); Now therefore be it resolved: that the Electronic Signature of any Authorized Officer shall be valid and binding on the Company.”



Reliance Construction

Ft Bend MUD 134D – Timothy Ln Waterline

Traffic Control

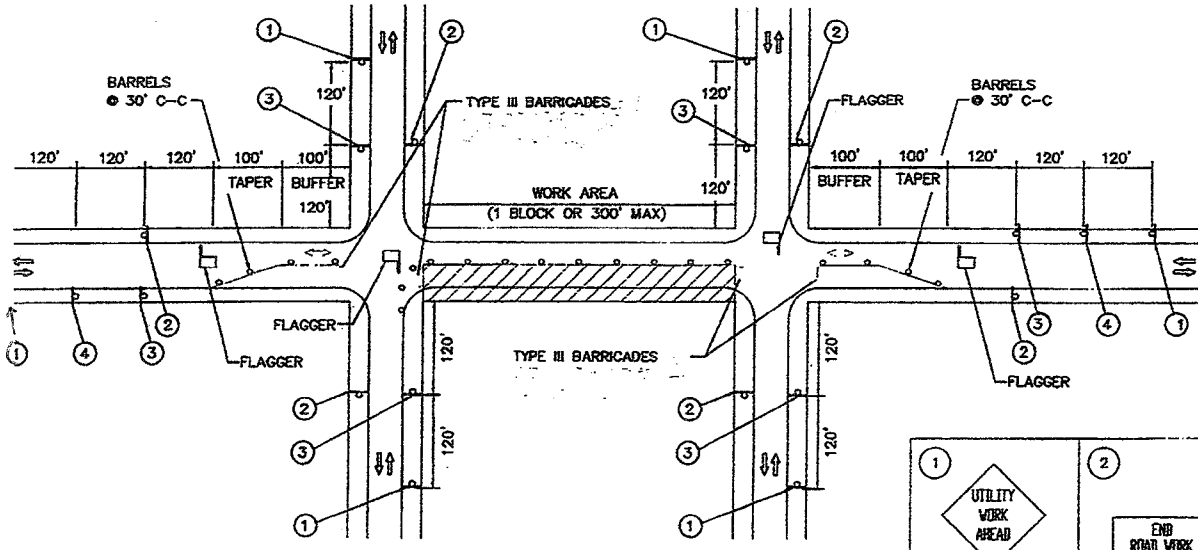


TYPICAL ONE LANE CLOSURE PLAN  
TWO-WAY FLAGGING OPERATION

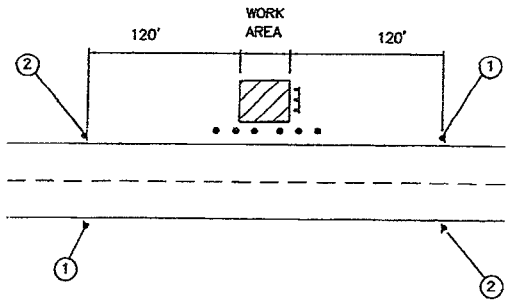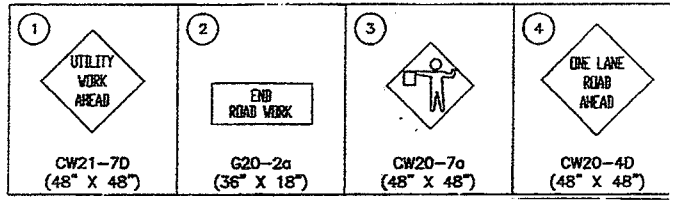

TYPICAL APPLICATION—MINOR OPERATION, WORK OFF SIDEWALK

STATE OF TEXAS  
SHAMSHER S. SIDHU  
89471  
LICENSED PROFESSIONAL ENGINEER  
5/7/15

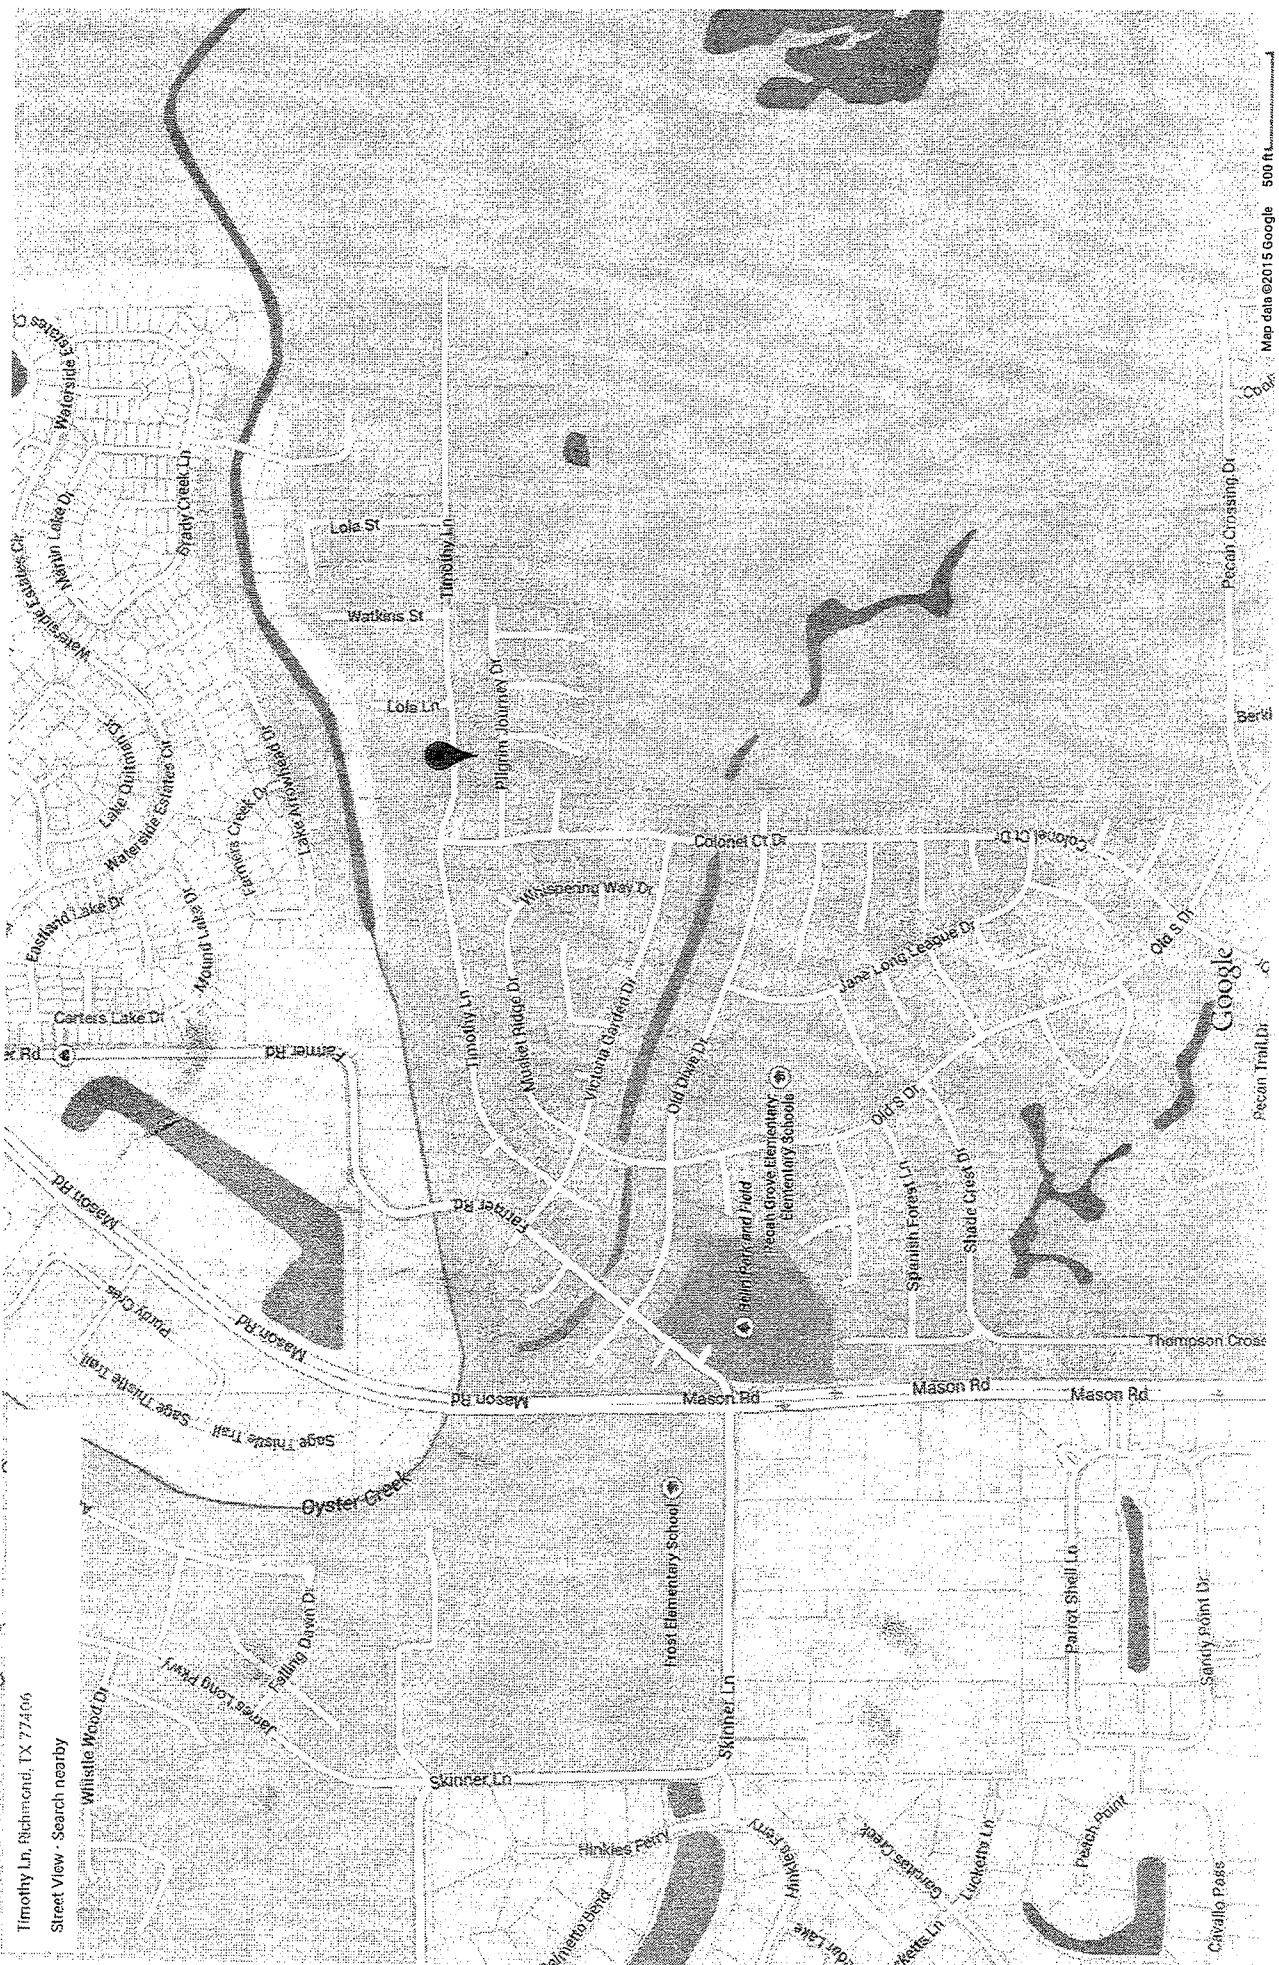

Timothy Ln, Richmond, TX 77406  
Street View · Search nearby

Map data ©2015 Google 500 ft

Chivallo Poste

Sandy Point Dr

Peach Point

Parrot Shell Ln

Luckens Ln

Geness Creek

Hinkley Ferry

Hinkley Ferry

Skinner Ln

James Long Pkwy

Whistle Wood Dr

Willie Wood Dr

Thompson Cross

Spanish Forest Ln

Old S Dr

Spanish Forest Ln

Old S Dr

Old Dixie Dr

Victoria Gardens Dr

Mouka Ridge Dr

Timothy Ln

Lois Ln

Watkins St

Lois St

Timothy Ln

Waterside Lakes Dr

Waterside Lakes Dr

# CONSTRUCTION OF 12" WATER LINE EXTENSION AND PAVING FACILITIES


## ON TIMOTHY LANE

### FOR

# FORT BEND COUNTY MUNICIPAL UTILITY DISTRICT No. 134D

### INDEX OF DRAWINGS

SHEET No.	TITLE	STATION
1	COVER SHEET & INDEX	
2	GENERAL CONSTRUCTION LAYOUT - WATER	
3	CONSTRUCTION NOTES	
<u>PLAN &amp; PROFILE</u>		
4	STREET NAME	
5	OFFSITE WATER	0+00 TO 11+00
6	OFFSITE WATER	11+00 TO 22+00
		22+00 TO 30+59.96
<u>DETAILS</u>		
7	MISCELLANEOUS DETAILS	
8	STORM WATER POLLUTION PREVENTION PLAN	
9	STORM WATER POLLUTION PREVENTION PLAN DETAILS	
10	TXDOT PED -12 CURB RAMPS	

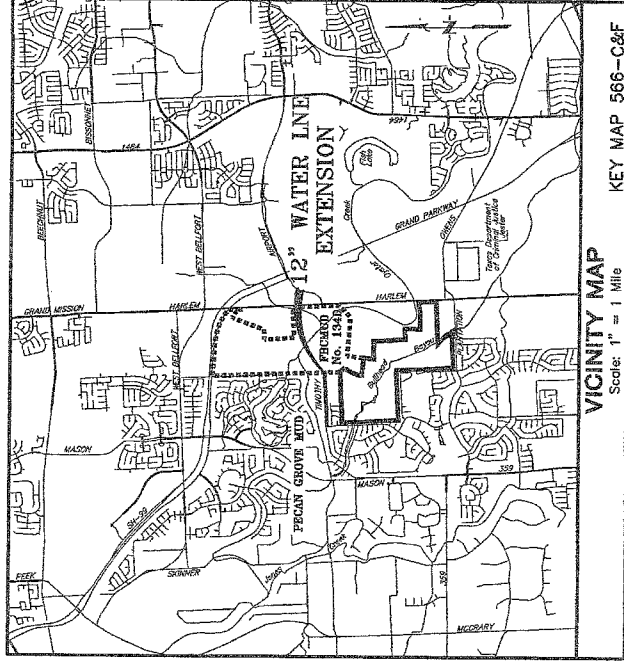

**100-YEAR FLOOD PLAIN**  
According to Map No. 481570040L of The Federal Emergency Management Agency's Flood Insurance Rate Study, the project area is located in Flood Hazard Zone X. Zone X is defined as areas determined to be outside the 100-year flood plain, but within the 500-year flood plain. The Flood Insurance Rate Study is a study of flood damage. On rare occasions floods can and will occur in areas not designated as flood hazard areas or natural causes. This flood statement shall not create liability on the part of the surveyor.

Note: The 100-year base flood elevation is approximately 83.0 feet as per the FEMA Insurance Rate Map for Fort Bend County, Texas Community Panel No. 4817200140L. The 500-year base flood elevation is approximately 83.0 feet as per the FEMA Insurance Rate Map for Fort Bend County, Texas Community Panel No. 4817200140L. The 100-year base flood elevation is contained in the channel north of the detention pond.

TEXAS811 NOTIFICATION SYSTEM  
CALL BEFORE YOU DIG!!  
www.texas811.org/  
1-800-344-8377


**BID SET ONLY**  
**NOT FOR CONSTRUCTION**

I, Christopher C. Jousan, a Professional Engineer licensed in the State of Texas do hereby certify that these plans were prepared under my supervision to meet or exceed the specifications and requirements of Fort Bend County, Texas.

*CCJ*  
Christopher C. Jousan, P.E.  
Date: 2/1/15

FEBRUARY 2015

**JONES & CARTER, INC.**  
ENGINEERS • PLANNERS • SURVEYORS  
Texas Board of Professional Engineers Registration No. F-439  
6335 Gullion Dr., Suite 100 Houston, Texas 77081 (713) 777-5337

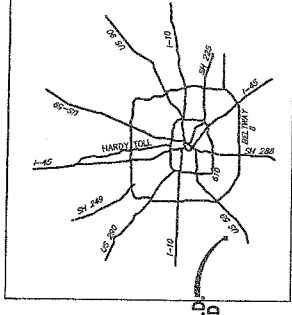

**FORT BEND COUNTY ENGINEER**  
ENGINEER: RICHARD W. STOLLER, P.E.  
DATE: \_\_\_\_\_  
THESE SIGNATURES ARE VOID IF CONSTRUCTION HAS NOT COMMENCED IN ONE (1) YEAR FROM DATE OF APPROVAL.  
APPROVED: \_\_\_\_\_  
DEVELOPMENT COORDINATOR  
DATE: \_\_\_\_\_

**NOTES:**  
These plans were prepared to meet or exceed the specifications and requirements of City of Houston and Fort Bend County as currently amended. Approval by Fort Bend County will be deemed void if construction has not begun within one year of approval date.  
Construction shall not begin before the plot of this section is filed in the Fort Bend County Map Records.  
Construction will be monitored under the supervision of a licensed engineer professional JONES & CARTER, INC.  
Contractor shall notify the Fort Bend County Engineering Department at least 48 hours prior to commencement at Email: construction@fortbendcounty-tx.gov.

Contractor shall notify the City of Houston, Department of Public Works and Engineering, Office of the City Engineer, 48 hours before starting work on this project. Telephone No. 832-394-9098

	SURVEYED BY: _____ NOTE: CITY SIGNATURES VALID FOR ONE YEAR ONLY AFTER DATE OF SIGNATURES	<b>CITY OF HOUSTON</b> DEPARTMENT OF PUBLIC WORKS AND ENGINEERING	FB NO.: _____ DATE: _____	WATER WASTEWATER STORM STREET & BRIDGE CITY ENGINEER	TRAFFIC & TRANSPORTATION STORM WATER QUALITY FACILITIES	FOR CITY OF HOUSTON USE ONLY CITY DWG NO.
DIRECTOR OF PUBLIC WORKS AND ENGINEERING						
SHEET No: 1 OF 10						







**100-YEAR FLOOD PLAN**

According to Map No. 481570140L of The Federal Emergency Management Agency, dated April 2, 2014, the subject tract is within the Unshaded Zone "X" and Shaded Zone "X". Shaded Zone "X" is a Special Flood Hazard Area. The 100-Year Flood Profile was determined to be outside the Flood Protection Zone. This flood statement does not imply that the property or structures thereon will be free from flooding or that the flood heights may be increased by man-made or natural causes. This flood statement shall not create liability on the part of the surveyor.

Note: The 100-Year base flood elevation is approximately 75.0 feet above MSL. Insurance Note Map for Fort Bend County, Texas Code 100-Year Flood Plan, elevation is contained in the channel north of the detention pond.

**BENCH MARK**

2005 FORT BEND COUNTY LIDAR BENCHMARK NO. 25 "PK" NAIL IN ASPHALT LOCATED 2.5' WEST OF THE FIRST DETENTION POND ON HIGHWAY 99-A. ELEVATION=84.08 NAVD83 (2001 ADJUSTMENT)

NOTE: ALL ELEVATIONS SHOWN WERE DERIVED FROM GPS/RTK OBSERVATIONS AND UTILIZED GEOID03.

APPROVED: \_\_\_\_\_  
DELEGATION COORDINATOR

DATE: \_\_\_\_\_



NO. DATE REVISIONS APP.  
FORT BEND COUNTY MUD No. 134D  
FORT BEND COUNTY, TEXAS

**JC JONES & CARTER, INC.**  
ENGINEERS-PLANNERS-SURVEYORS  
2525 GARDNER ST., SUITE 101, HOUSTON, TEXAS 77057 (713) 777-5587

TIMOTHY LANE  
12" WATER LINE EXTENSION  
OFFSITE WATER  
11+00 TO 22+00

NOTE: CITY SIGNATURES VALID FOR ONE YEAR ONLY AFTER DATE OF SIGNATURES

**CITY OF HOUSTON**  
DEPARTMENT OF PUBLIC WORKS AND ENGINEERING

NUMBER PROJECT INFORMATION  
WASTEWATER STORM WATER QUALITY  
SOUND FACILITIES


SHEET & BRIDGE  
FOR CITY OF HOUSTON USE ONLY  
JOB NO. 5540-0015-00  
CITY DRG. NO.

DATE: FEBRUARY 2015  
DRAWN BY: CCJ  
CHECKED BY: JLG  
SCALE: 1"=50' H.  
1"=5' V.

SHEET No. 5 OF 10

MATCH LINE ~ STA 22+00


MATCH LINE ~ STA 11+00

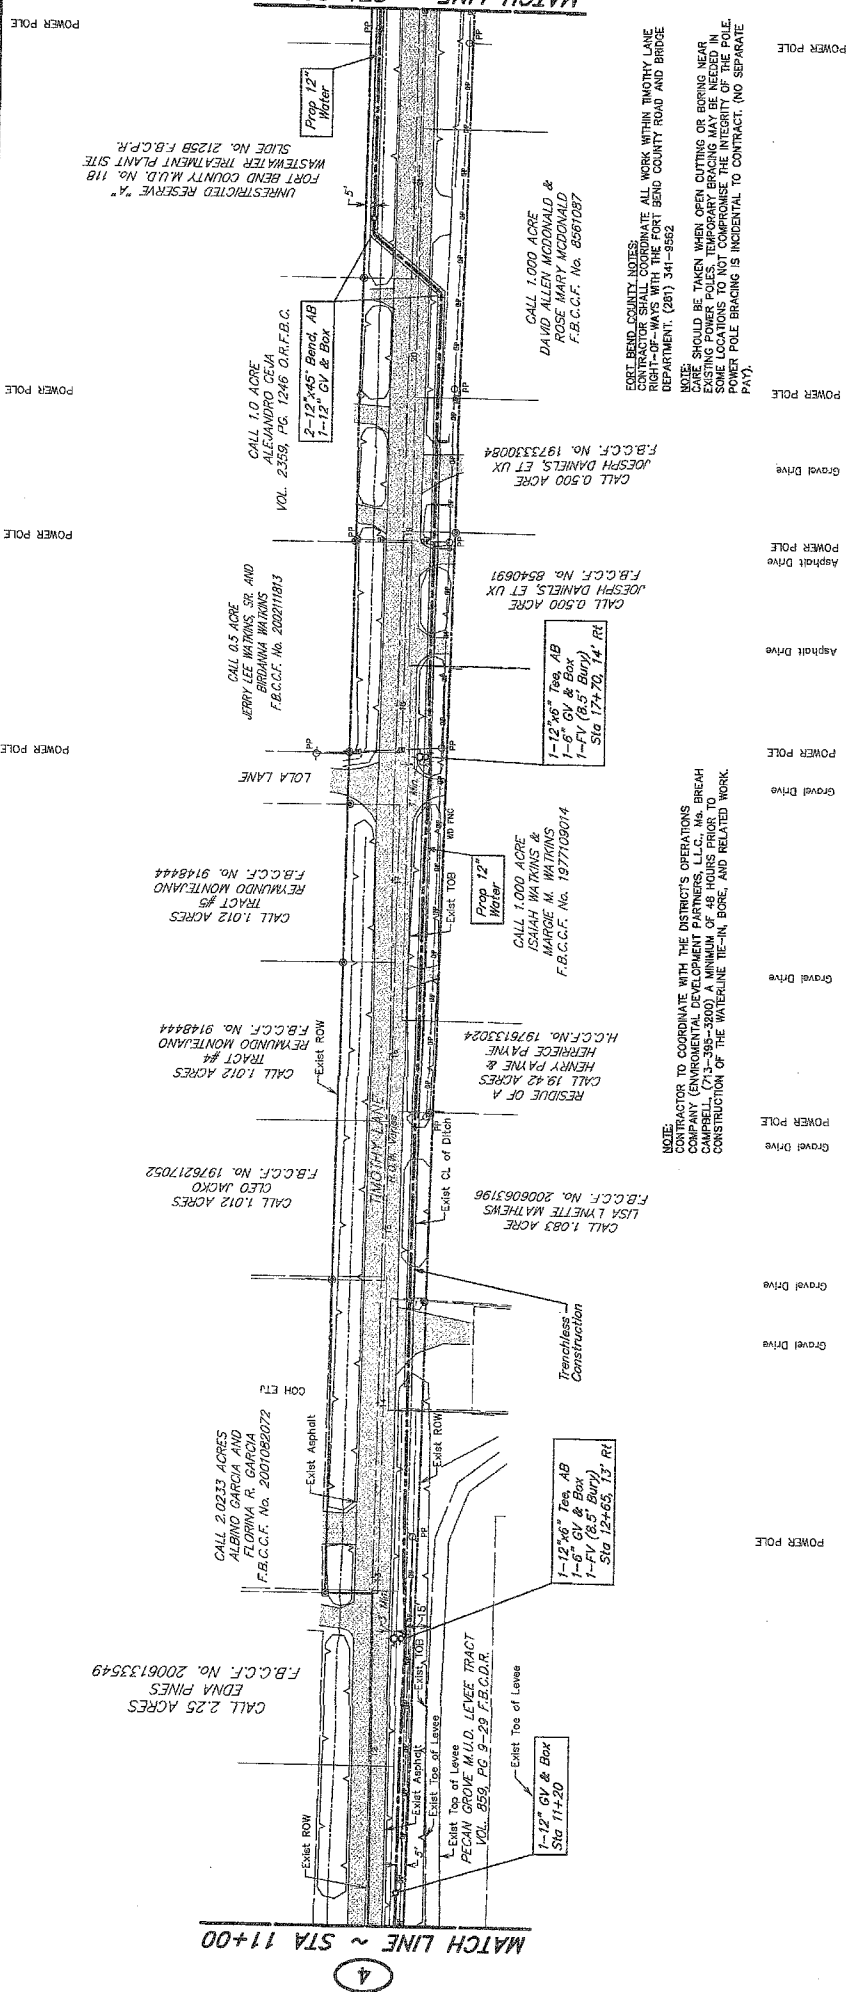

NOTE: CONTRACTOR TO COORDINATE WITH THE DISTRICT'S OPERATIONS BUREAU COMPANY (ENR) TO OBTAIN A MINIMUM OF 48 HOURS FROM THE COMMENCEMENT OF THE WATERLINE TIE-IN, BORE, AND RELATED WORK.

NOTE: SHOULD BE TAKEN WHEN OPEN CUTTING OR BORING NEAR EXISTING POWER POLES. TEMPORARY BRACING SHOULD BE USED AT SOME LOCATIONS TO NOT COMPROMISE THE INTEGRITY OF THE POLE. POWER POLE BRACING IS INCIDENTAL TO CONTRACT. (NO SEPARATE PAY).

**OFFSITE WATER**

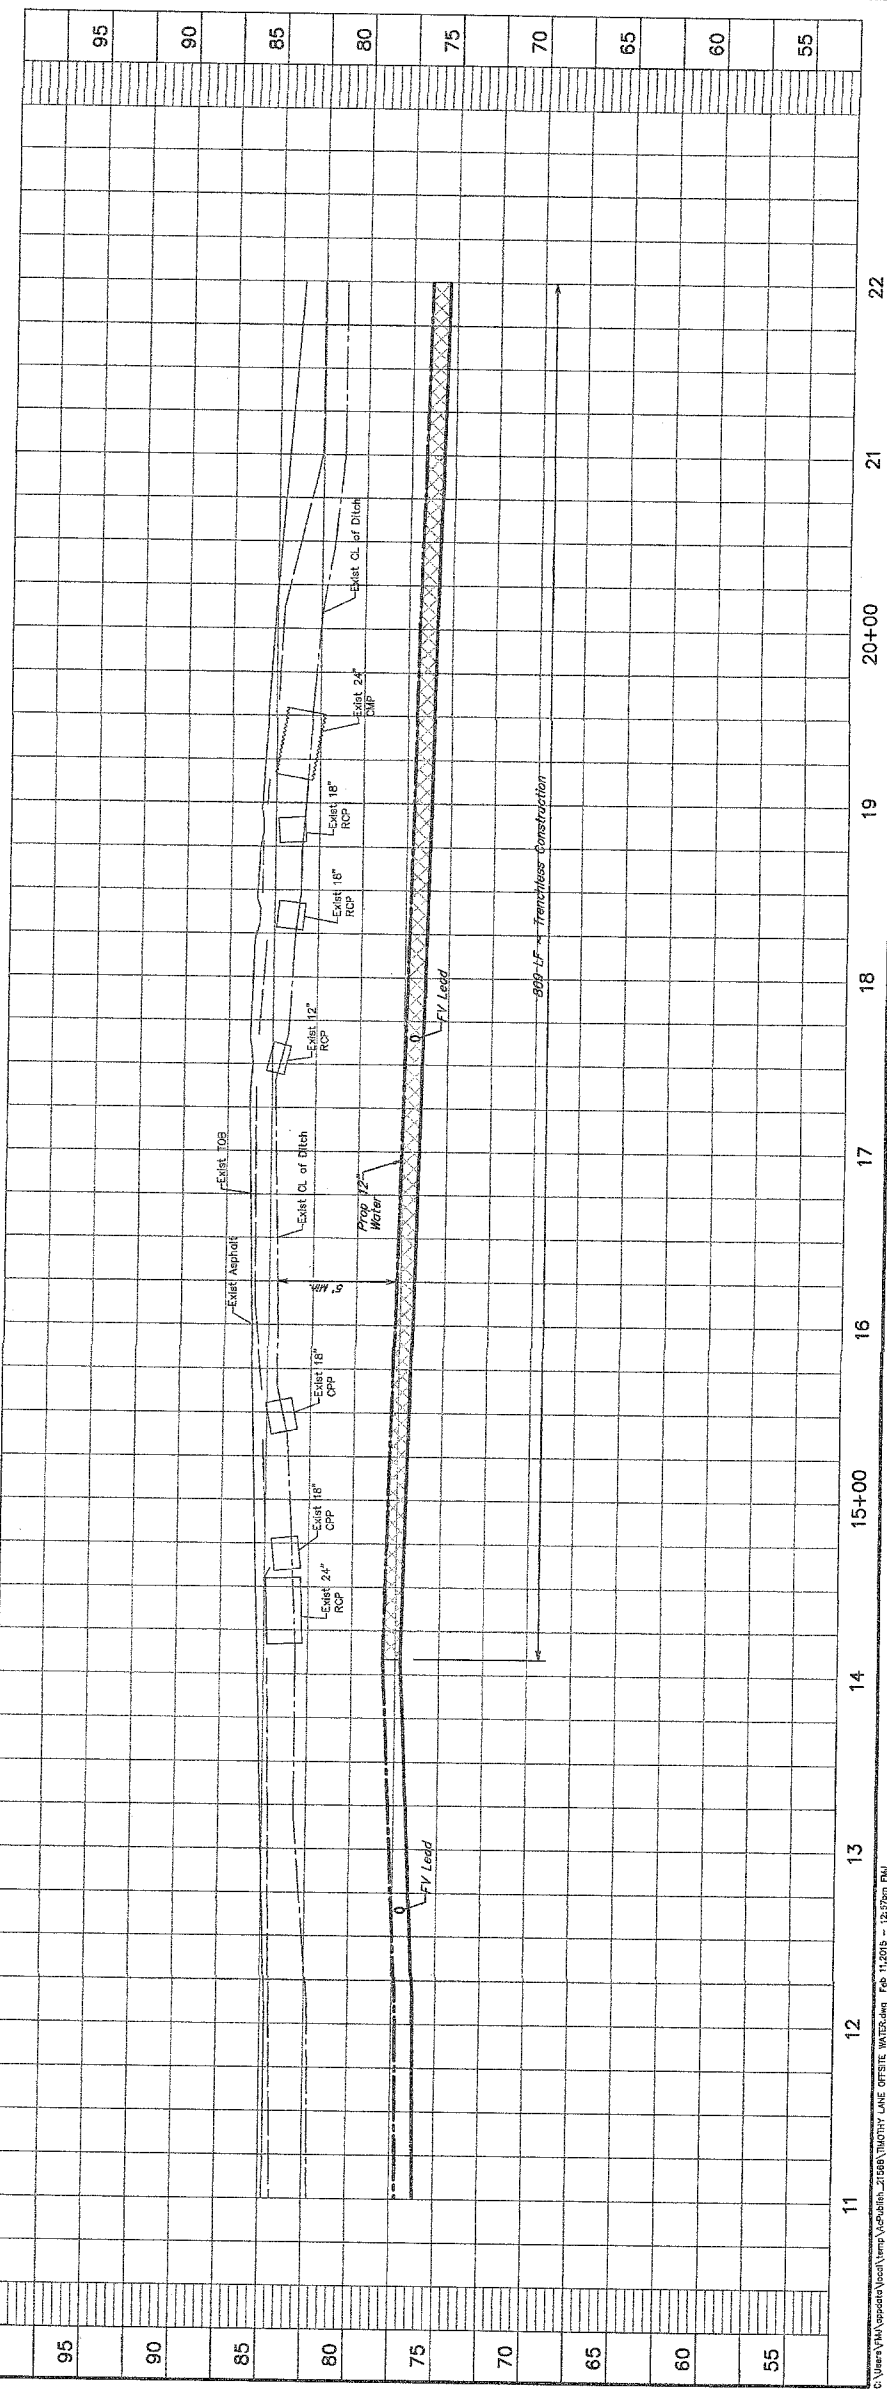

**100-YEAR FLOOD PLAIN**

According to Map No. 28157001 of The Federal Flood Insurance Rate Map (FIRM) for Fort Bend County, Texas, the subject tract is within the Unshaded Zone "X" and Shaded Zone "X". Shaded Zone "X" areas are determined to be outside the 100-Year Flood Plain. This flood statement does not imply that the property or structures thereon will be free from flooding or natural causes. This flood statement shall not create liability on the part of the surveyor.


Note: The 100-Year base flood elevation is approximately 83.0'. The FEMA Insurance Rate Map for Fort Bend County, Texas, dated April 2, 2014, The 100-Year Flood Plain, elevation 83.0', is contained in the channel north of the detention pond.

**BENCHMARK**


2009 FORT BEND COUNTY UDAR BENCHMARK NO. 28 "PK" NAIL IN ASPHALT LOCATED 2.5' WEST OF THE FIRST MEDIAN NOSE WEST OF F.M. 359 ON HIGHWAY 90-A. ELEVATION=84.09 NAVD83 (2001 ADJUSTMENT)

NOTE: ALL ELEVATIONS SHOWN WERE DERIVED FROM GPS/RTK OBSERVATIONS AND UTILIZED GEODROID.

APPROVED: \_\_\_\_\_ DEVELOPMENT COORDINATOR  
DATE: \_\_\_\_\_

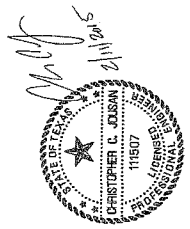

NO. DATE	REVISIONS	APP.
FORT BEND COUNTY MUD No. 134D FORT BEND COUNTY, TEXAS		
<b>J. JONES &amp; CARTER, INC.</b> ENGINEERS-PLANNERS-SURVEYORS 5300 Dallas St., Suite 100, Houston, Texas 77057 (713) 777-5557		
<b>TIMOTHY LANE</b> 12" WATER LINE EXTENSION OFFSITE WATER 22+00 TO 30+59.96		
NOTE: CITY SIGNATURES VALID FOR ONE YEAR ONLY DATE OF SIGNATURES		
<b>CITY OF HOUSTON</b> DEPARTMENT OF PUBLIC WORKS AND ENGINEERING		
NAME	TITLE & ORGANIZATION	
DESIGNER	STAMP HERE QUALITY	
SPRM	FACILITIES	
STREET & BLOCK		
FILE NO.	FOR CITY OF HOUSTON USE ONLY	
JOB NO. 5450-0015-00	CITY DING NO.	
DATE: FEBRUARY 2015		
DRN. BY: JCL		
DRG. BY: JCL		
SCALE: 1"=50' H.		
1"=5' V.		

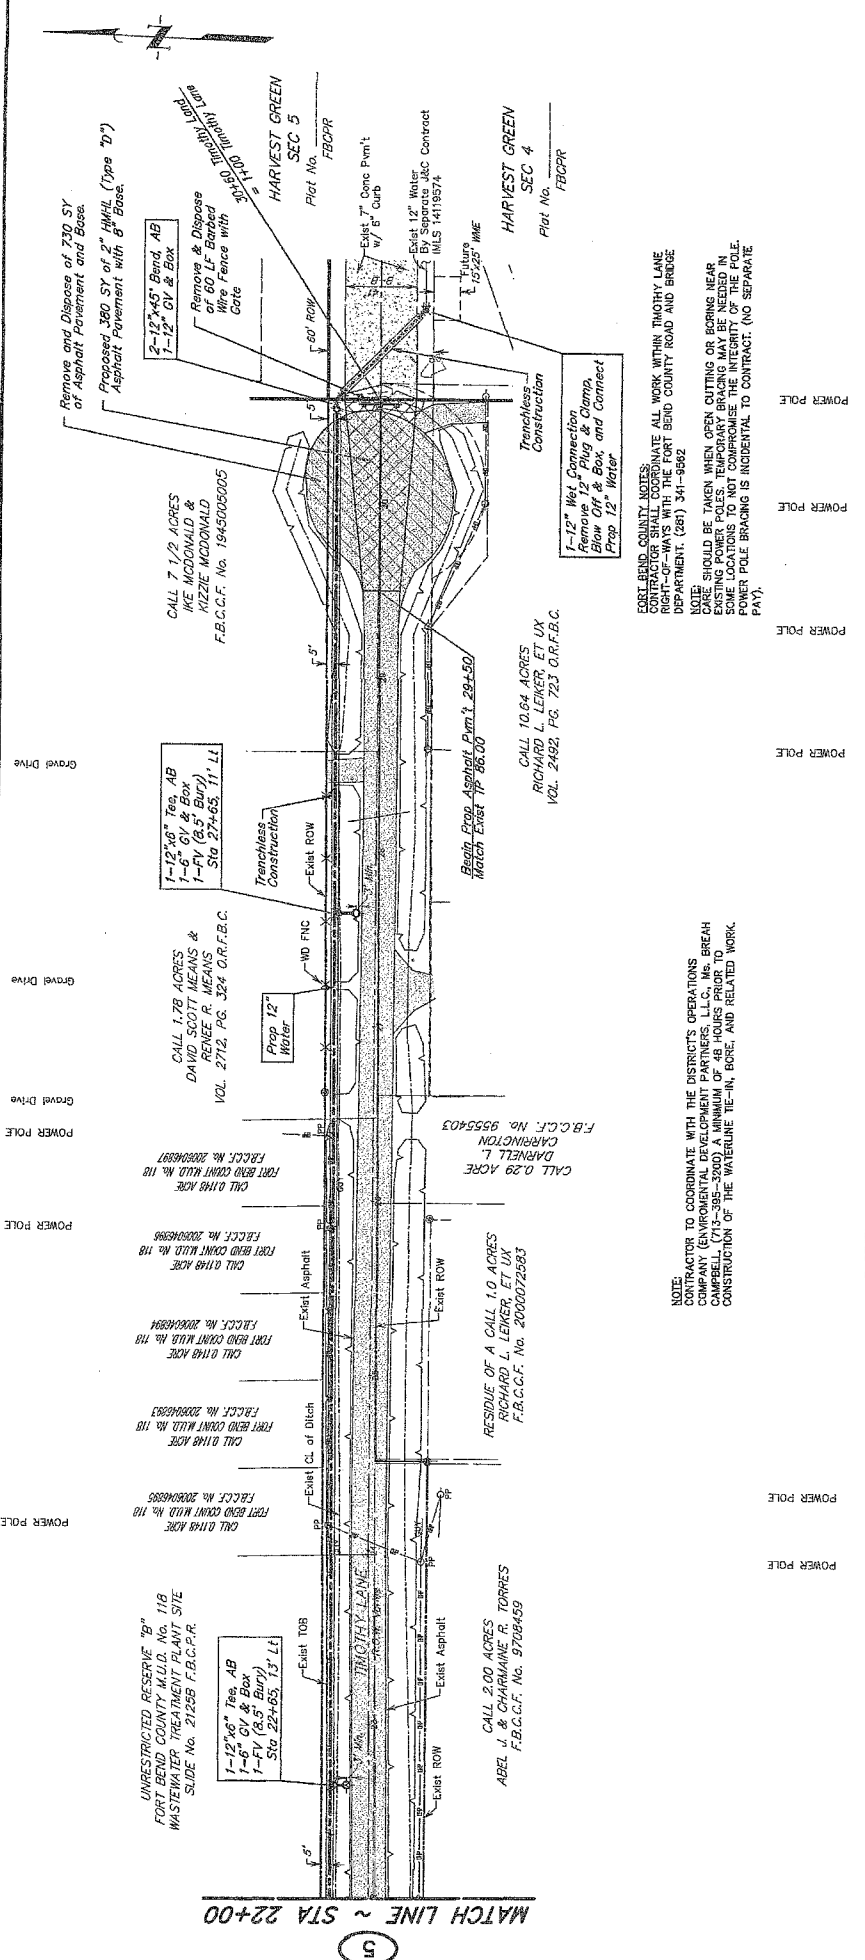

**OFFSITE WATER**

