

7R

REVIEW BY FORT BEND COUNTY COMMISSIONERS COURT

On this 14th day of July, 2015, Commissioners Court came on to be heard and reviewed the accompanying notice of J&M Cable Construction on behalf of Phonoscope Light Wave, Inc Job Location 4735 Scenic Rivers Dr. Houston, TX 77044 Date 7/1/2015 Bond No. 103827669, Permit No. 2015-256 to make use of certain Fort Bend County property subject to, "A Revised Order Regulating the Laying, Construction, Maintenance, and Repair of Buried Cables, Conduits, and Pole Lines, In, Under, Across or Along Roads, Streets, Highways, and Drainage Ditches in Fort Bend County, Texas, Under the Jurisdiction of the Commissioners Court of Fort Bend County, Texas," as passed by the Commissioners Court of Fort Bend County, Texas the 3rd day of August, 1987, recorded in Volume _____ of the Minutes of the Commissioners Court of Fort Bend County, Texas, to the extent that such order is not inconsistent with Article 1436a, Vernon's Texas Civil Statutes. Upon Motion of Commissioner Meyers, seconded by Commissioner Mourison, duly put and carried, it is ORDERED, ADJUDGED AND DECREED that said notice of said above purpose is hereby acknowledged by the Commissioners Court of Fort Bend County, Texas, and that said notice be placed on record according to the regulation order thereof.

Notes:

1. Evidence of review by the Commissioners Court must be kept on the job site and failure to do so constitutes grounds for job shutdown.
2. Written notices are required:
 - a. 48 hours in advance of construction start up, and
 - b. when construction is completed and ready for final inspection
 Mail notices to: Permit Administrator
 Fort Bend County Engineering
 301 Jackson Street
 Richmond, Texas 77469
 281-633-7500
3. This permit expires one (1) year from date of permit if construction has not commenced.

By: Rick J Stargli, PE, PTOE
For County Engineer

Presented to Commissioners Court and approved.

Recorded in Volume 7-14-15
Minutes of Commissioners Court

By: N/A
Drainage District Engineer/Manager

Clerk of Commissioners Court

By: Linda Wilts
Deputy

County of Fort Bend

Engineering Department

301 Jackson Street
Richmond, Texas 77469

Johnny Ortega
Permit Administrator

Phone: (281) 633-7500

Permit Application Review Form For Cable, Conduit, and Pole Line Activity In Fort Bend County

Permit No. 2015-256

The following "Notice of Proposed Cable, Conduit, and/or Pole Line activity in Fort Bend County" and accompanying attachments have been reviewed and the notice conforms to appropriate regulations set by Commissioner's Court of Fort Bend County, Texas.

- (1) Complete Application Form:
- a. Name of road, street, and/or drainage ditch affected.
 - b. Vicinity map showing course of directions
 - c. Plans and specifications
- (2) Bond:
- District Attorney, approval when applicable.
 - Perpetual bond currently posted.
No: 103827669
Amount: \$50,000.00
Performance bond submitted.
 - No:
Amount:
Cashier's Check
 - No:
Amount:
- (3) Verbal permission given for emergencies, to start construction before approved in Commissioner's Court.

Precinct Engineer Acknowledgment

Date


Precinct Commissioner Acknowledgment

Date

(4)

N/A Drainage District Approval when applicable

We have reviewed this project and agree it meets minimum requirements.

 CFM

Johnny Ortega CFM/Permit Administrator

07/14/2015

Date

**NOTICE OF PROPOSED CABLE, CONDUIT AND/OR POLE LINE ACTIVITY
IN, UNDER, ACROSS OR ALONG ROADS, STREETS, HIGHWAYS AND DRAINAGE DITCHES
IN FORT BEND COUNTY**

APPLICANT'S JOB NO. _____
 PERMIT No. _____ PCT. No. _____
 BOND No. _____

Formal notice is hereby given that Phonoscope Light Wave, Inc
 proposes to lay, construct, maintain and/or repair cable, conduit and/or pole line, in, under, across, or along roads, streets, highways and
 drainage ditches in Fort Bend County, as follows:

In, Under, or Across Roads and/or Drainage Ditches

Road or Ditch Name	Distance & Direction From Nearest Intersection	Length of Crossing	Type of Construction			
			Bored	Jacked	Driven	Cased

Along Roads and/or Drainage Ditches

Road or Ditch Name	Distance & Direction From Nearest Intersection	To	Distance
Scenice River Dr	1056' North of Cabrera Dr	2640' To Common Wealth Blvd	20 Ft.

General Description

Phonoscope Proposes to bore and Place ~ 20 Ft Of (1) 2" PVC Conduit encasing fiber optic cable along the ROW of
 Scenic River Dr between Cabrera Drive and Common wealth Blvd

The Location and description of the proposed installation and appurtenances is more fully shown on the attached detail drawings. The laying, construction, maintenance and/or repair of the proposed installation shall be subject to "A Revised Order Regulating the Laying, Construction, Maintenance and/or Repair of Cables, Conduits, and/or Pole Lines, In, Under, Across, or Along Roads, Streets, Highways and Drainage Ditches in Fort Bend County, Texas, Under the Jurisdiction of the Commissioners Court of Fort Bend County, Texas," as passed by Commissioners Court of Fort Bend County, Texas, dated the 3rd. day of August, 1987, recorded in Volume 639 of the Minutes of the Commissioners Court of Fort Bend County, Texas.

Written notices are required: 1) 48 hours in advance of start of construction and
 2) when construction is complete and ready for final inspection.

Mail to: Permit Administrator/Fort Bend County Engineering
 301 Jackson Richmond, TX 77469.

Violation of Requirements shall constitute grounds for job shut down.

As of 9/1/2014, we will no longer mail out permits. Instead, we will email them.

Please complete:

Name:
Mohammed Al Qaysi

Email address:
malqaysi@pslightwave.com

COMPANY NAME: Phonoscope Light Wave, Inc
 AGENT AND/OR OWNER
 NAME & TITLE: Mohammed Al Qaysi / AutoCAD Operator
 (Signature)
 DATE: 05/19/2015
 ADDRESS: 5959 Corporate Drive , Suite 3300
Houston Tx 77036
City State Zip
 TELEPHONE No. 832-615-7749

(Accessible 24hrs/day, 7 days/week)

**NOTICE OF PROPOSED CABLE, CONDUIT AND/OR POLE LINE ACTIVITY
IN, UNDER, ACROSS OR ALONG ROADS, STREETS, HIGHWAYS AND DRAINAGE DITCHES
IN FORT BEND COUNTY**

APPLICANT'S JOB NO. _____
 PERMIT No. _____ PCT. No. _____
 BOND No. _____

Formal notice is hereby given that Phonoscope Light Wave, Inc
 proposes to lay, construct, maintain and/or repair cable, conduit and/or pole line, in, under, across, or along roads, streets, highways and
 drainage ditches in Fort Bend County, as follows:

In, Under, or Across Roads and/or Drainage Ditches

Road or Ditch Name	Distance & Direction From Nearest Intersection	Length of Crossing	Type of Construction			
			Bored	Jacked	Driven	Cased

Along Roads and/or Drainage Ditches

Road or Ditch Name	Distance & Direction From Nearest Intersection	To	Distance
Scenic River Dr	1056' North of Cabrera Dr	2640' To Common Wealth Blvd	20 Ft.

General Description

Phonoscope Proposes to bore and Place ~ 20 Ft Of (1) 2" PVC Conduit encasing fiber optic cable along the ROW of
 Scenic River Dr between Cabrera Drive and Common wealth Blvd

The Location and description of the proposed installation and appurtenances is more fully shown on the attached detail drawings. The laying, construction, maintenance and/or repair of the proposed installation shall be subject to "A Revised Order Regulating the Laying, Construction, Maintenance and/or Repair of Cables, Conduits, and/or Pole Lines, In, Under, Across, or Along Roads, Streets, Highways and Drainage Ditches in Fort Bend County, Texas, Under the Jurisdiction of the Commissioners Court of Fort Bend County, Texas," as passed by Commissioners Court of Fort Bend County, Texas, dated the 3rd. day of August, 1987, recorded in Volume 639 of the Minutes of the Commissioners Court of Fort Bend County, Texas.

Written notices are required: 1) 48 hours in advance of start of construction and
 2) when construction is complete and ready for final inspection.

Mail to: Permit Administrator/Fort Bend County Engineering
 301 Jackson Richmond, TX 77469.

Violation of Requirements shall constitute grounds for job shut down.

As of 9/1/2014, we will no longer mail out permits. Instead, we will email them.

Please complete:

Name:
Mohammed Al Qaysi

Email address:
malqaysi@pslightwave.com

COMPANY NAME: Phonoscope Light Wave, Inc
 AGENT AND/OR OWNER

NAME & TITLE: Mohammed Al Qaysi / AutoCAD Operator
 (Signature)


DATE: 05/19/2015

ADDRESS: 5959 Corporate Drive , Suite 3300

<u>Houston</u>	<u>Tx</u>	<u>77036</u>
City	State	Zip

TELEPHONE No. 832-615-7749

(Accessible 24hrs/day, 7 days/week)

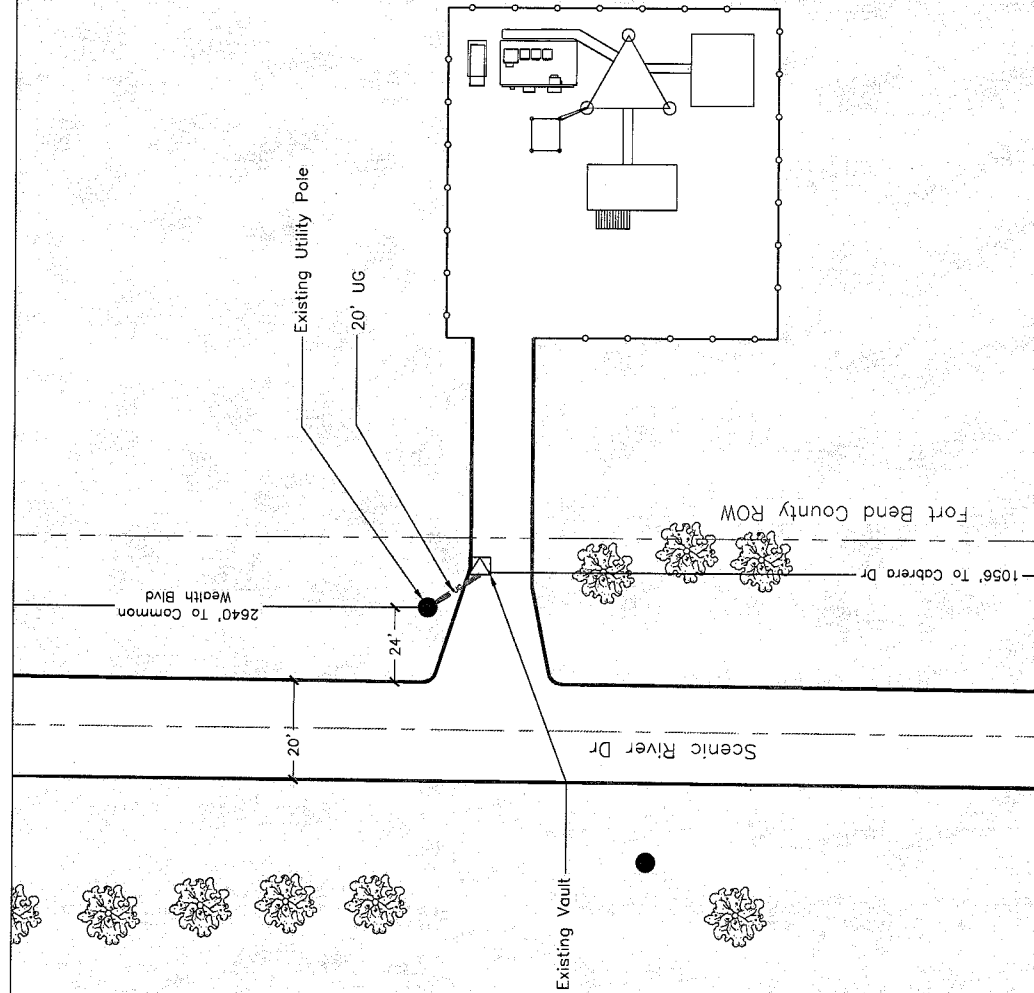

JOB #1453-CST

Notice Of Proposed Utility Installation
 Proposed Underground Wireline Installation
 Site Plan
 Page 1 of 2
 W.O.#73741

Drawn By: Mohammed Al Qaysi
 Scale: N.T.S.
 Date: 05/19/2015

Key Map # 609 E


Approved By:

Symbol	Description	Revisions
●	Existing Utility Pole	
⊠	Existing Vault	
—	(1) 2" PVC Conduit Encasing Fiber Optic Cable Underground	

General Notes:

- 1) Surface to be restored to its original condition in compliance with Fort Bend County Standards.
- 2) Contractors shall provide and install traffic control devices in conformance with part VI of Texas manual on Uniform Traffic Control Devices (TMUTCD-Latest Edition with Revisions) during construction.
- 3) No Lanes shall be blocked 7am-9am and 4pm-6:30pm Monday thru Friday.

SECTIONAL VIEW
Scenic Rivers Dr

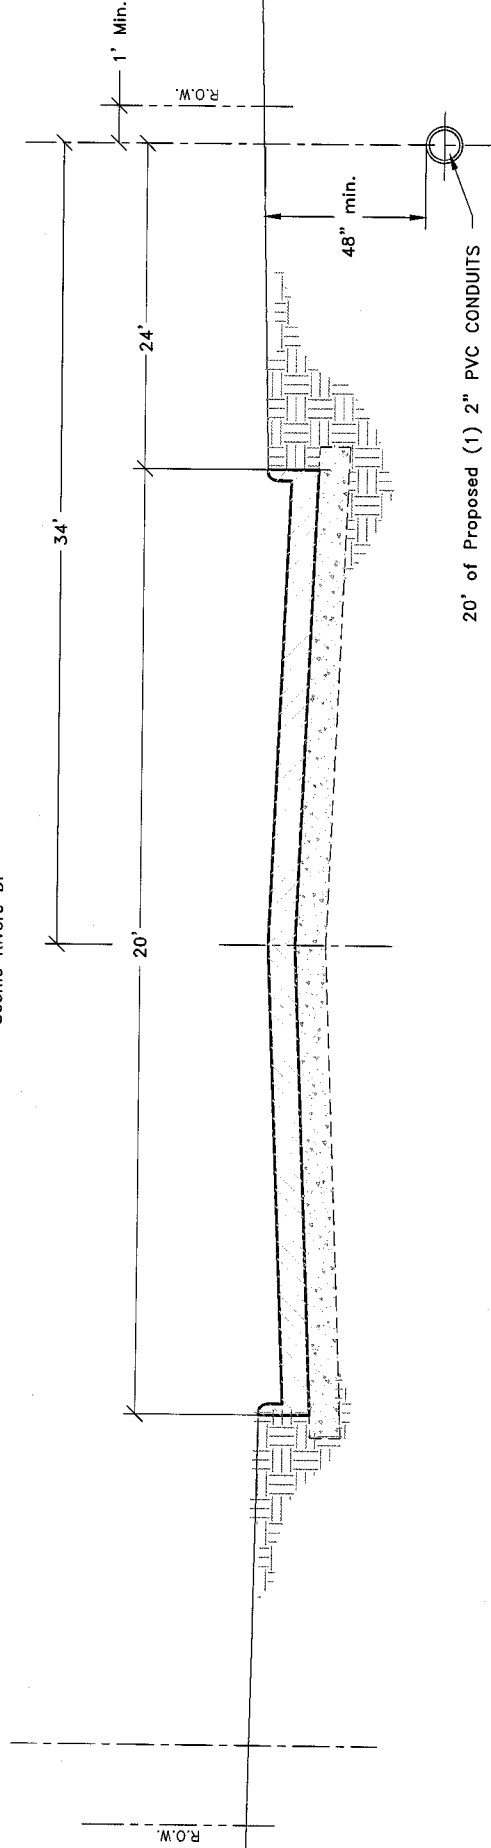


20' of Proposed (1) 2" PVC CONDUITS

Approved By:

Symbol	Description	Revisions

Drawn By: Mohammed Al Qaysi
Scale: N.T.S.
Date: 05/19/2015

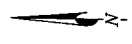

Key Map # 609 E

JOB#1453-CST

Notice Of Proposed Utility Installation
Proposed Underground Wireline Installation
profile
Page 2 of 2
W.O.#73741