

REVIEW BY FORT BEND COUNTY COMMISSIONERS COURT

On this 4th day of August, 2015, Commissioners Court came on to be heard and reviewed the accompanying notice of Phonoscope Light Wave, Inc Job Location 727 Macek Rd , Richmond, TX 77469 Date 7/23/2015 Bond No. 103827669, Permit No. 2015-1793 to make use of certain Fort Bend County property subject to, "A Revised Order Regulating the Laying, Construction, Maintenance, and Repair of Buried Cables, Conduits, and Pole Lines, In, Under, Across or Along Roads, Streets, Highways, and Drainage Ditches in Fort Bend County, Texas, Under the Jurisdiction of the Commissioners Court of Fort Bend County, Texas," as passed by the Commissioners Court of Fort Bend County, Texas the 3rd day of August, 1987, recorded in Volume _____ of the Minutes of the Commissioners Court of Fort Bend County, Texas, to the extent that such order is not inconsistent with Article 1436a, Vernon's Texas Civil Statutes. Upon Motion of Commissioner Meyers, seconded by Commissioner Patterson, duly put and carried, it is ORDERED, ADJUDGED AND DECREED that said notice of said above purpose is hereby acknowledged by the Commissioners Court of Fort Bend County, Texas, and that said notice be placed on record according to the regulation order thereof.

Notes:


1. Evidence of review by the Commissioners Court must be kept on the job site and failure to do so constitutes grounds for job shutdown.
2. Written notices are required:
 - a. 48 hours in advance of construction start up, and
 - b. when construction is completed and ready for final inspection
 Mail notices to: Permit Administrator
 Fort Bend County Engineering
 301 Jackson Street
 Richmond, Texas 77469
 281-633-7500
3. This permit expires one (1) year from date of permit if construction has not commenced.

By: [Signature]
County Engineer

By: N/A
Drainage District Engineer/Manager

Presented to Commissioners Court and approved.
Recorded in Volume 814/15
Minutes of Commissioners Court

Clerk of Commissioners Court
By: [Signature]
Deputy
GENEE MICHULKA

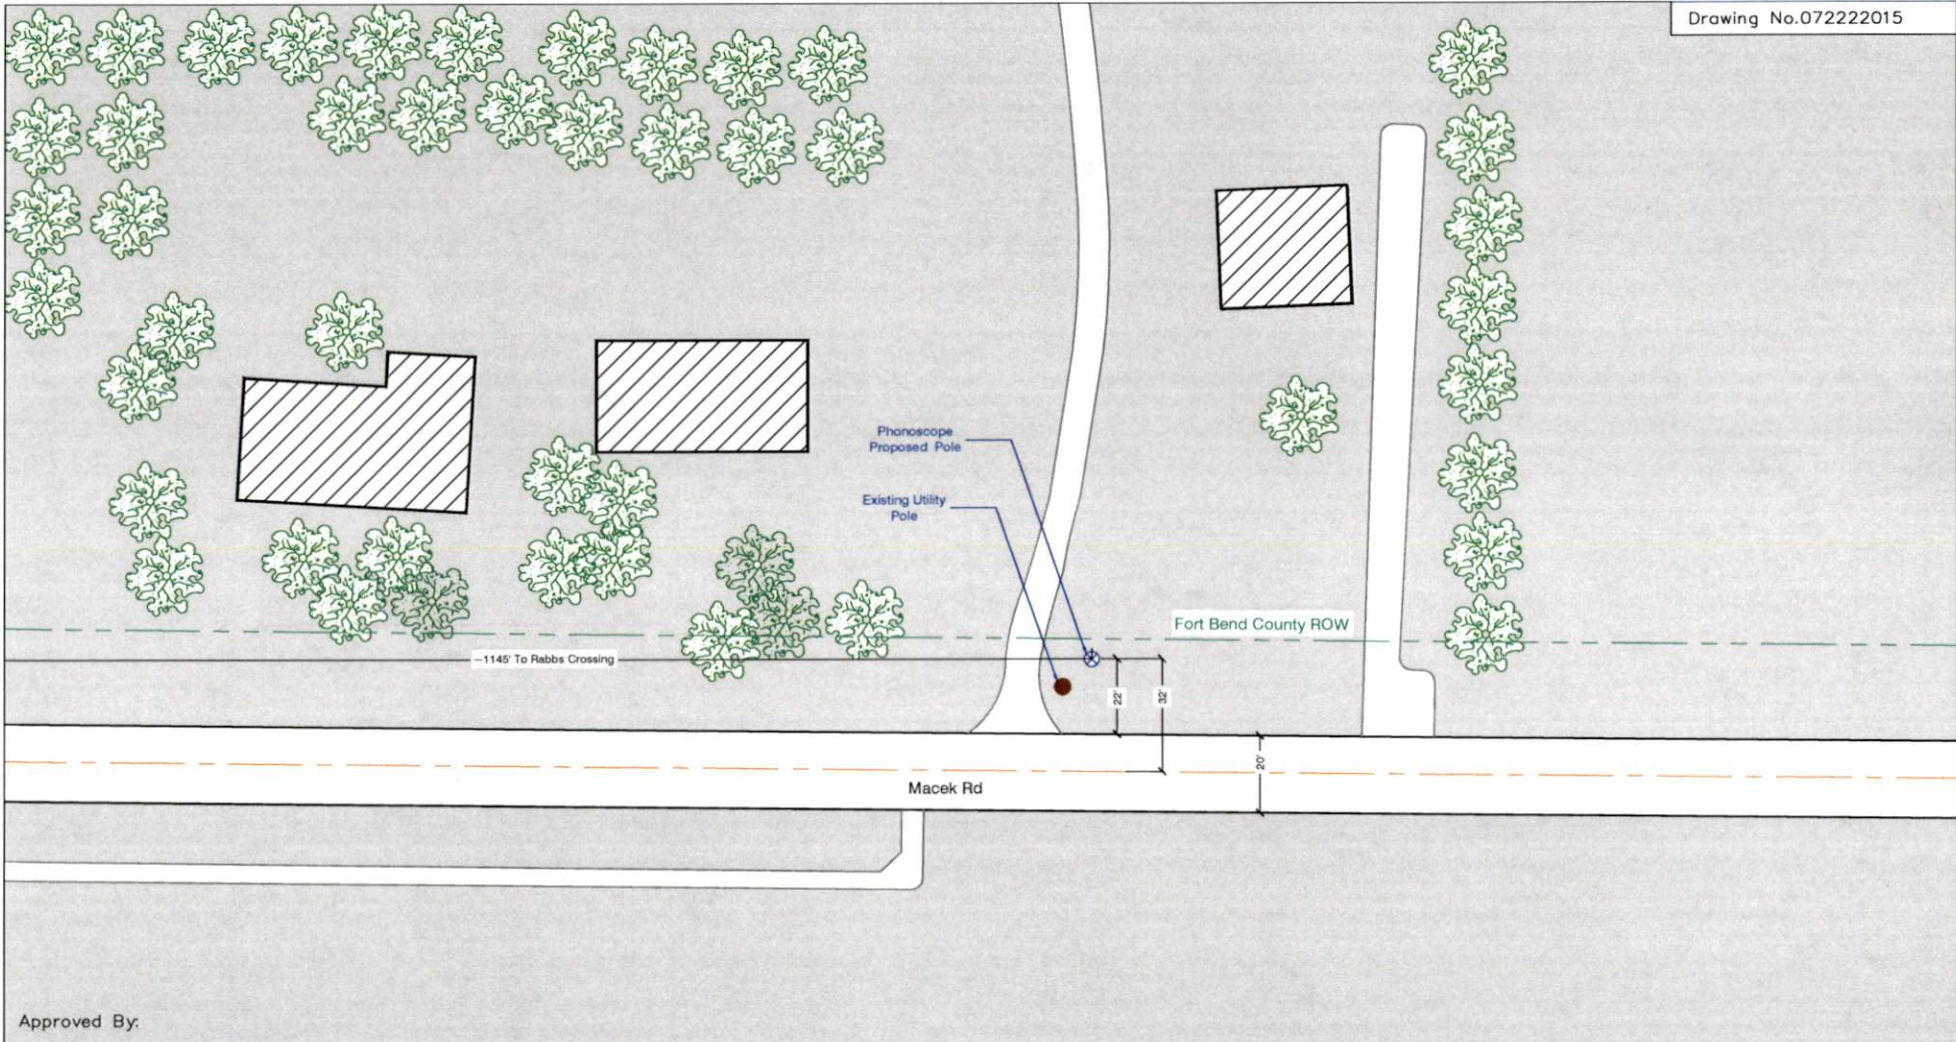

Approved By:

Symbol	Description	Revisions
⊗	Phonoscope Set Pole	
●	Existing Utility Pole	

Key Map # 607 N


Drawn By: Mohammed Al Qaysi
 Scale: N.T.S.
 Date: 07/22/2015



Job#1484-CST
Notice Of Proposed Utility Installation
Proposed Setting Of 1 Utility Poles
Site Plan
Page 1 of 2
W.O#74812

General Notes:

- 1) Surface to be restored to its original condition in compliance with Fort Bend County Standards.
- 2) Contractors shall provide and install traffic control devices in conformance with part VI of Texas manual on Uniform Traffic Control Devices (TMUTCD—Latest Edition with Revisions) during construction.
- 3) No Lanes shall be blocked 7am–9am and 4pm–6:30pm Monday thru Friday.

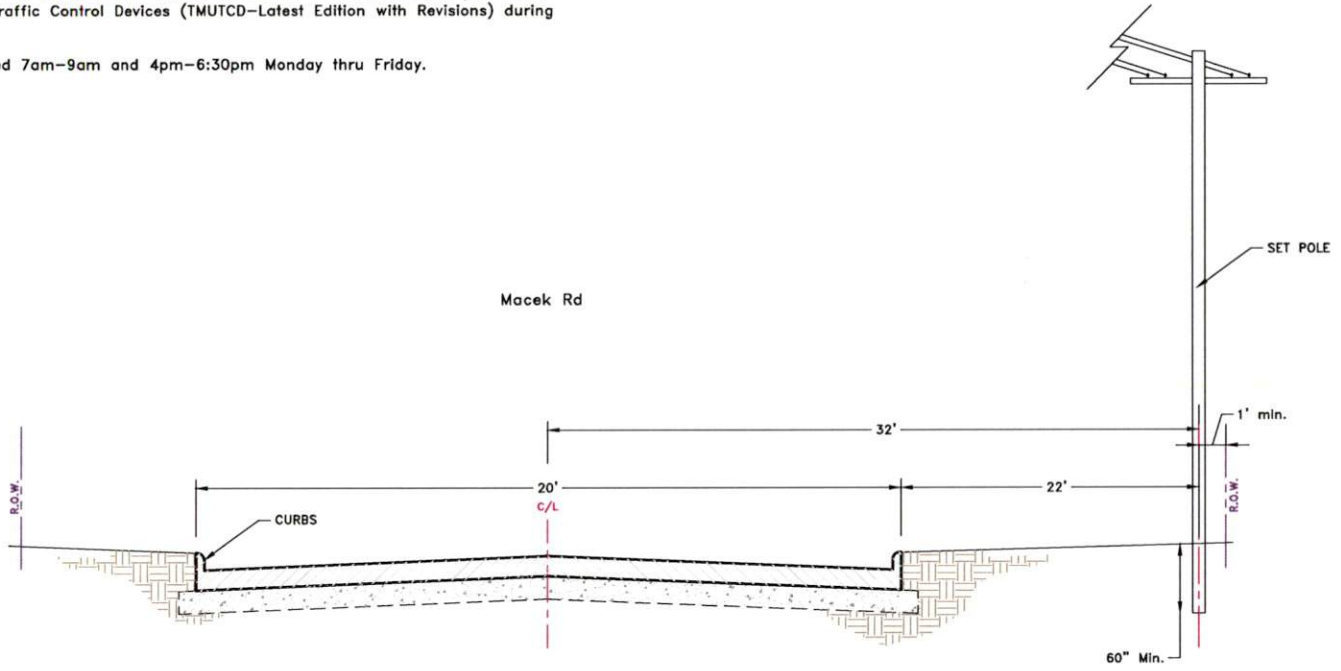

Approved By:

Symbol	Description	Revisions



Key Map # 607 N

Drawn By: Mohammed Al Qaysi
 Scale: N.T.S.
 Date: 07/22/2015



Job#0415-456

Notice Of Proposed Utility Installation
 Proposed Setting Of 1 Utility Poles
 Profile
 Page 2 of 2
 W.O#74812

**NOTICE OF PROPOSED CABLE, CONDUIT AND/OR POLE LINE ACTIVITY
IN, UNDER, ACROSS OR ALONG ROADS, STREETS, HIGHWAYS AND DRAINAGE DITCHES
IN FORT BEND COUNTY**

APPLICANT'S JOB NO. _____
 PERMIT No. _____ PCT. No. _____
 BOND No. _____

Formal notice is hereby given that Phonoscope Light Wave, Inc
 proposes to lay, construct, maintain and/or repair cable, conduit and/or pole line, in, under, across, or along roads, streets, highways and
 drainage ditches in Fort Bend County, as follows:

In, Under, or Across Roads and/or Drainage Ditches

Road or Ditch Name	Distance & Direction From Nearest Intersection	Length of Crossing	Type of Construction			
			Bored	Jacked	Driven	Cased

Along Roads and/or Drainage Ditches

Road or Ditch Name	Distance & Direction From Nearest Intersection	To	Distance
Macek Rd	~1145' East of Rabbs Crossing		

General Description

Phonoscope Proposes to Set 1 Utility Pole along the ROW of Macek Rd Near Rabbs Crossing

The Location and description of the proposed installation and appurtenances is more fully shown on the attached detail drawings. The laying, construction, maintenance and/or repair of the proposed installation shall be subject to "A Revised Order Regulating the Laying, Construction, Maintenance and/or Repair of Cables, Conduits, and/or Pole Lines, In, Under, Across, or Along Roads, Streets, Highways and Drainage Ditches in Fort Bend County, Texas, Under the Jurisdiction of the Commissioners Court of Fort Bend County, Texas," as passed by Commissioners Court of Fort Bend County, Texas, dated the 3rd. day of August, 1987, recorded in Volume 639 of the Minutes of the Commissioners Court of Fort Bend County, Texas.

Written notices are required: 1) 48 hours in advance of start of construction and
 2) when construction is complete and ready for final inspection.

Mail to: Permit Administrator/Fort Bend County Engineering
 301 Jackson Richmond, TX 77469.

Violation of Requirements shall constitute grounds for job shut down.

COMPANY NAME: Phonoscope Light Wave, Inc

AGENT AND/OR OWNER

NAME & TITLE: Mohammed Al Qaysi / AutoCAD Operator
 (Signature)

DATE: 05/19/2015

ADDRESS: 5959 Corporate Drive , Suite 3300

Houston	Tx	77036
City	State	Zip

TELEPHONE No. 832-615-7749

(Accessible 24hrs/day, 7 days/week)

As of 9/1/2014, we will no longer mail out permits. Instead, we will email them.

Please complete:

Name:
Mohammed Al Qaysi

Email address:
malqaysi@pslightwave.com