

REVIEW BY FORT BEND COUNTY COMMISSIONERS COURT

On this 25th day of August, 2015, Commissioners Court came on to be heard and reviewed the accompanying notice of Phonoscope Light Wave, Inc Job Location 10425 Williams Way Blvd, Richmond, TX 77469 Date 8/4/2015 Bond No. 103827669, Permit No. 2015-2160 to make use of certain Fort Bend County property subject to, "A Revised Order Regulating the Laying, Construction, Maintenance, and Repair of Buried Cables, Conduits, and Pole Lines, In, Under, Across or Along Roads, Streets, Highways, and Drainage Ditches in Fort Bend County, Texas, Under the Jurisdiction of the Commissioners Court of Fort Bend County, Texas," as passed by the Commissioners Court of Fort Bend County, Texas the 3rd day of August, 1987, recorded in Volume _____ of the Minutes of the Commissioners Court of Fort Bend County, Texas, to the extent that such order is not inconsistent with Article 1436a, Vernon's Texas Civil Statutes. Upon Motion of Commissioner Meyer, seconded by Commissioner Mourson, duly put and carried, it is ORDERED, ADJUDGED AND DECREED that said notice of said above purpose is hereby acknowledged by the Commissioners Court of Fort Bend County, Texas, and that said notice be placed on record according to the regulation order thereof.

Notes:

1. Evidence of review by the Commissioners Court must be kept on the job site and failure to do so constitutes grounds for job shutdown.
2. Written notices are required:
 - a. 48 hours in advance of construction start up, and
 - b. when construction is completed and ready for final inspection
 Mail notices to: Permit Administrator
 Fort Bend County Engineering
 301 Jackson Street
 Richmond, Texas 77469
 281-633-7500
3. This permit expires one (1) year from date of permit if construction has not commenced.

By: [Signature]
County Engineer

Presented to Commissioners Court and approved.
Recorded in Volume 8-25-15
Minutes of Commissioners Court

By: N/A
Drainage District Engineer/Manager

Clerk of Commissioners Court
By: [Signature]
Deputy

**NOTICE OF PROPOSED CABLE, CONDUIT AND/OR POLE LINE ACTIVITY
IN, UNDER, ACROSS OR ALONG ROADS, STREETS, HIGHWAYS AND DRAINAGE DITCHES
IN FORT BEND COUNTY**

APPLICANT'S JOB NO. _____
 PERMIT No. _____ PCT. No. _____
 BOND No. _____

Formal notice is hereby given that Phonoscope Light Wave, Inc
 proposes to lay, construct, maintain and/or repair cable, conduit and/or pole line, in, under, across, or along roads, streets, highways and
 drainage ditches in Fort Bend County, as follows:

In, Under, or Across Roads and/or Drainage Ditches

Road or Ditch Name	Distance & Direction From Nearest Intersection	Length of Crossing	Type of Construction			
			Bored	Jacked	Driven	Cased
Williams Way BLVD	See Drawings	120 ft	X			

Along Roads and/or Drainage Ditches

Road or Ditch Name	Distance & Direction From Nearest Intersection	To	Distance
Williams Way Blvd	See Drawings		20 Ft.

General Description

Phonoscope Proposes to bore and Place ~ 165 Ft Of (3) 1" PVC Conduit encasing fiber optic cable along and across
 the ROW of Williams BLVD between Ransom Rd and Ayala Ct

The Location and description of the proposed installation and appurtenances is more fully shown on the attached detail drawings. The laying, construction, maintenance and/or repair of the proposed installation shall be subject to "A Revised Order Regulating the Laying, Construction, Maintenance and/or Repair of Cables, Conduits, and/or Pole Lines, In, Under, Across, or Along Roads, Streets, Highways and Drainage Ditches in Fort Bend County, Texas, Under the Jurisdiction of the Commissioners Court of Fort Bend County, Texas," as passed by Commissioners Court of Fort Bend County, Texas, dated the 3rd. day of August, 1987, recorded in Volume 639 of the Minutes of the Commissioners Court of Fort Bend County, Texas.

Written notices are required: 1) 48 hours in advance of start of construction and
 2) when construction is complete and ready for final inspection.

Mail to: Permit Administrator/Fort Bend County Engineering
 301 Jackson Richmond, TX 77469.

Violation of Requirements shall constitute grounds for job shut down.

As of 9/1/2014, we will no longer mail out permits. Instead, we will email them.


Please complete:

Name:
Mohammed Al Qaysi

Email address:
malqaysi@pslightwave.com

COMPANY NAME: Phonoscope Light Wave, Inc
 AGENT AND/OR OWNER
 NAME & TITLE: Mohammed Al Qaysi / AutoCAD Operator
 (Signature)
 DATE: 05/19/2015
 ADDRESS: 5959 Corporate Drive , Suite 3300
 Houston Tx 77036
 City State Zip
 TELEPHONE No. 832-615-7749

(Accessible 24hrs/day, 7 days/week)

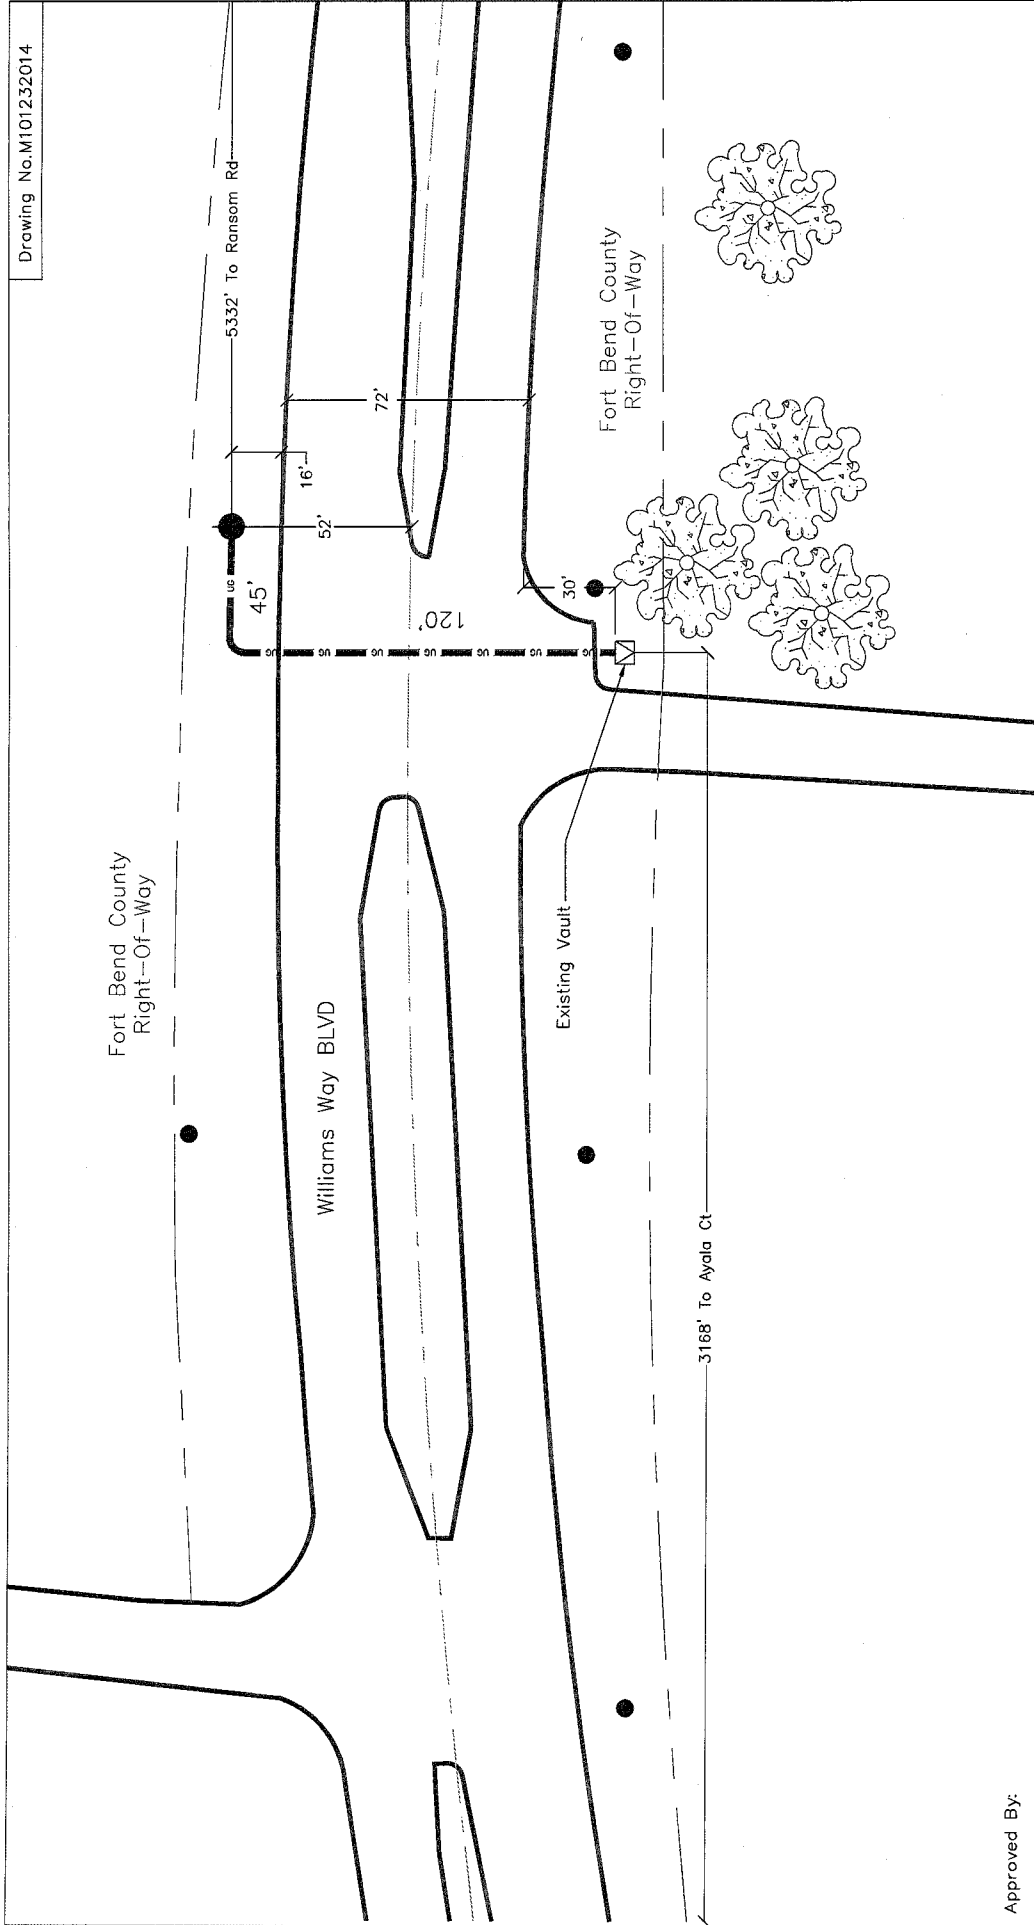

Approved By:

Symbol	Description	Revisions
●	Existing Utility Pole	
⊠	Existing Vault	
---	(3) 1" PVC Conduit Encasing Fiber Optic Cable Underground	

Drawn By: Mohammed Al Qaysi
 Scale: N.T.S.
 Date: 10/23/2015



Job #1436-CST

Notice Of Proposed Utility Installation
 Proposed Underground Wireline Crossing
 Site Plan
 Page 1 of 2
 W.O.#702B2




Key Map # 606 E

General Notes:

- 1) Surface to be restored to its original condition in compliance with Fort Bend County Standards.
- 2) Contractors shall provide and install traffic control devices in conformance with part VI of Texas manual on Uniform Traffic Control Devices (TMUTCD—Latest Edition with Revisions) during construction.
- 3) No Lanes shall be blocked 7am–9am and 4pm–6:30pm Monday thru Friday.

PROFILE SECTIONAL DETAIL
Williams Way Blvd

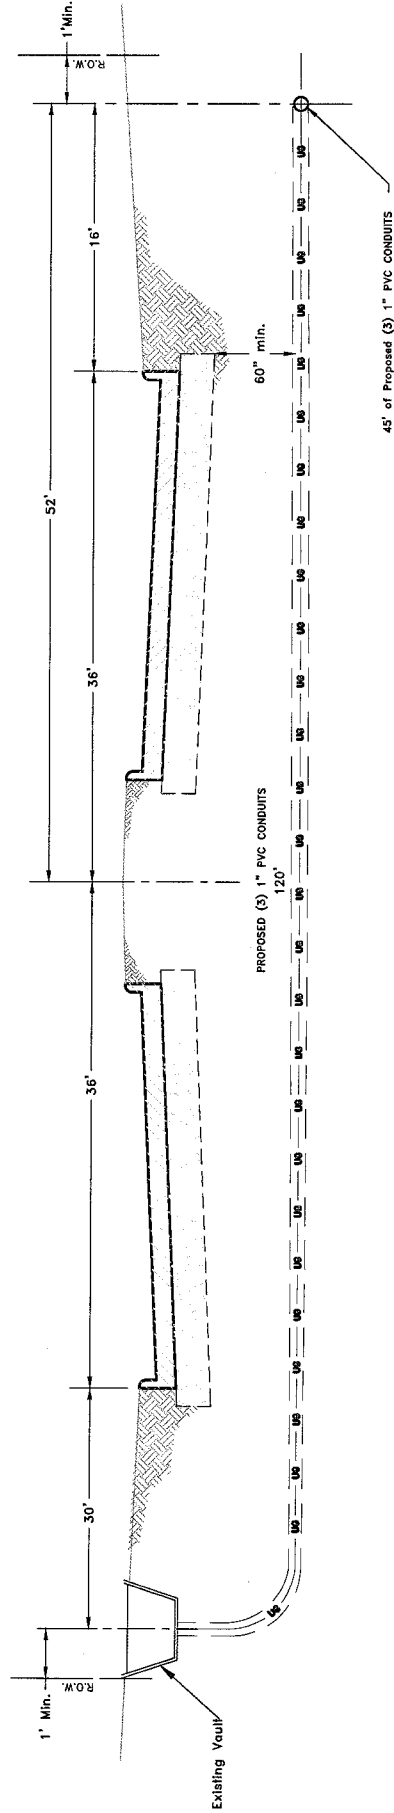

Approved By:

Symbol	Description	Revisions
---	(3) 1" PVC Conduit Encasing Fiber Optic Cable Underground	

Drawn By:
Mohammed Al Qayssi

Scale:
N.T.S.

Date:
10/23/2015



Job # 1436-CST

Notice Of Proposed Utility Installation
Proposed Underground Wireline Crossing
Profile