

**REVIEW BY FORT BEND COUNTY COMMISSIONERS COURT**

On this 5th day of January, 2016, Commissioners Court came on to be heard and reviewed the accompanying notice of JR2 Energy Services, Inc. / CenterPoint Energy Houston Electric, LLC Job Location Trammel-Fresno Rd. @ Kansas St., Fresno, TX 77545 Date 12/10/2015 Bond No. 22001420, Permit No. 2015-4593 to make use of certain Fort Bend County property subject to, "A Revised Order Regulating the Laying, Construction, Maintenance, and Repair of Buried Cables, Conduits, and Pole Lines, In, Under, Across or Along Roads, Streets, Highways, and Drainage Ditches in Fort Bend County, Texas, Under the Jurisdiction of the Commissioners Court of Fort Bend County, Texas," as passed by the Commissioners Court of Fort Bend County, Texas the 3rd day of August, 1987, recorded in Volume \_\_\_\_\_ of the Minutes of the Commissioners Court of Fort Bend County, Texas, to the extent that such order is not inconsistent with Article 1436a, Vernon's Texas Civil Statutes. Upon Motion of Commissioner Marrison, seconded by Commissioner Patterson, duly put and carried, it is ORDERED, ADJUDGED AND DECREED that said notice of said above purpose is hereby acknowledged by the Commissioners Court of Fort Bend County, Texas, and that said notice be placed on record according to the regulation order thereof.

Notes:

1. Evidence of review by the Commissioners Court must be kept on the job site and failure to do so constitutes grounds for job shutdown.
2. Written notices are required:
  - a. 48 hours in advance of construction start up, and
  - b. when construction is completed and ready for final inspection
 Mail notices to: Permit Administrator  
 Fort Bend County Engineering  
 301 Jackson Street  
 Richmond, Texas 77469  
 281-633-7500
3. This permit expires one (1) year from date of permit if construction has not commenced.

By: [Signature]  
County Engineer


By: N/A  
Drainage District Engineer/Manager

Presented to Commissioners Court and approved.  
Recorded in Volume 1-03-16  
Minutes of Commissioners Court

Clerk of Commissioners Court  
By: [Signature]  
Deputy



FOR CONTINUATION, SEE SHEET 2.

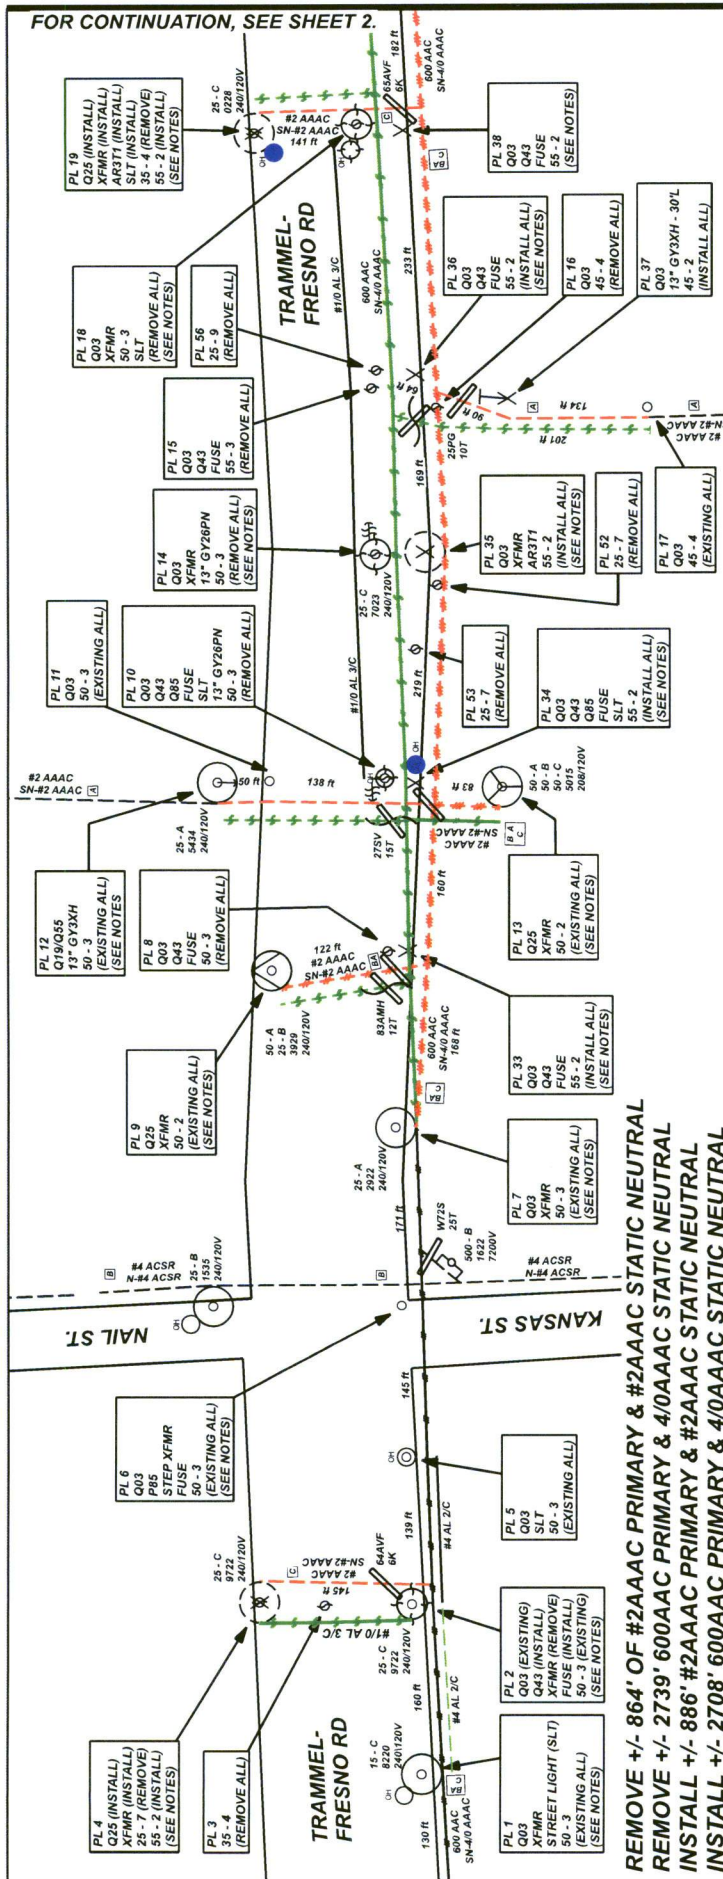

**REMOVE +/- 864' OF #2AAAC PRIMARY & #2AAAC STATIC NEUTRAL**  
**REMOVE +/- 2739' 600AAC PRIMARY & 4/0AAAC STATIC NEUTRAL**  
**INSTALL +/- 886' #2AAAC PRIMARY & #2AAAC STATIC NEUTRAL**  
**INSTALL +/- 2708' 600AAC PRIMARY & 4/0AAAC STATIC NEUTRAL**

- NOTES:**
- POLE 1 - XFMR 35KV (EXISTING)  
ADDRESS: TRAMMEL-FRESNO  
400 FT. W. OF KANSAS ST.  
GLN: 5148 90 8220
  - POLE 2 - FUSE 35KV (INSTALL)  
STENCIL #: 64AVF  
ADDRESS: 600 TRAMMEL-FRESNO  
GLN: 5148 90 9722
  - POLE 2 & 4 - XFMR 35KV (REMOVE FROM POLE 2, INSTALL ON POLE 4)  
XFMR BUS: 1/0 AL  
ADDRESS: 600 TRAMMEL-FRESNO  
GLN: 5148 90 9722
  - POLE 6 - FUSE 35KV (W72S) (EXISTING)  
ADDRESS: KANSAS @ TRAMMEL-FRESNO  
GLN: 5248 00 2019
  - POLE 6 - STEP XFMR 35/12KV (EXISTING)  
ADDRESS: KANSAS @ TRAMMEL-FRESNO  
GLN: 5248 00 1622
  - POLE 7 - XFMR 35KV (EXISTING)  
ADDRESS: 539 TRAMMEL-FRESNO  
GLN: 5248 00 2922
  - POLE 8 & 33 - FUSE 35KV (82AMH) (REMOVE OLD FROM POLE 8, INSTALL NEW ON POLE 33)  
ADDRESS: 3541 NAIL ST.  
GLN: 5248 00 4023
  - POLE 9 - XFMR 35KV (EXISTING)  
ADDRESS: 3541 NAIL ST.  
GLN: 5248 00 3929
  - POLE 10 & 34 - FUSE 35KV (27SV) (REMOVE OLD FROM POLE 10, INSTALL NEW ON POLE 34)  
ADDRESS: TRAMMEL-FRESNO @ HAMMER RD.  
GLN: 5248 00 5224
  - POLES 10 & 34 - TRANSFER STREET LIGHT FROM POLE 10 TO 34.
  - POLE 11 - XFMR 35KV (EXISTING)  
ADDRESS: 539 TRAMMEL-FRESNO  
GLN: 5248 00 5434
  - POLE 13 - XFMR 35KV (EXISTING)  
ADDRESS: 525 TRAMMEL-FRESNO  
GLN: 5248 00 5015
  - POLE 14 & 35 - XFMR 35KV (REMOVE FROM POLE 14, INSTALL ON POLE 35)  
XFMR BUS: 1/0 AL  
ADDRESS: 5253 TRAMMEL-FRESNO  
GLN: 5248 00 7023
  - POLE 15 & 36 - FUSE 35KV (25FG) (REMOVE OLD FROM POLE 15, INSTALL NEW ON POLE 36)  
ADDRESS: 515 TRAMMEL-FRESNO  
GLN: 5248 00 0812
  - POLE 18 & 19 - XFMR 35KV (REMOVE FROM POLE 18, INSTALL ON POLE 19)  
XFMR BUS: 1/0 AL  
ADDRESS: 414 TRAMMEL-FRESNO  
GLN: 5248 00 0228

POLES 18 & 19 - TRANSFER STREET LIGHT FROM POLE 18 TO 19.  
 POLE 38 - FUSE 35KV (INSTALL)  
STENCIL #: 65AVF  
ADDRESS: 414 TRAMMEL-FRESNO  
GLN: 5248 10 0228


POLES 4 & 19 - INSTALL NEW POLES NEXT TO EXISTING POLES TO BE REMOVED.  
 TRANSFER SECONDARY FROM POLES 10 THRU 18, TO POLES 34 THRU 38.  
 POLES 4, 19 & 35 - REPLACE ARRESTORS ON XFMR.

**PROJECT LOCATION MAP**

**NOTES:**  
 CENTERPOINT ENERGY  
 GOVP\_TXDOT\_TRAMMEL-FRESNO\_PHASE 3  
 DESIGNED BY: JR2 ENERGY SERVICES, INC.  
 FOR INFORMATION, CONTACT GUY JOHNSON: 713-945-6211  
 SHEET 001.2

WORK ORDER #	MAIN WORK CENTER	ORDER TYPE	MAINT ACCT TYPE
75725221	HIRAM CLARKE	HDC2	92
ADDRESS	KEY MAP	FUNCTIONAL LOCATION	CIRCUIT ID NUMBER
TRAMMEL-FRESNO @ KANSAS	611Y	DIS-01583C-OVH	AR42
CONSULTANT	PHONE NUMBER	MOBILE NUMBER	FIELD TECH
C. VIET NGUYEN	713-600-8782		
DATE REQUESTED	FIELD COMPLETION DATE	SCALE:	GIS PRI:
1 JAN 2016		1" = 115'	2 3 4 5



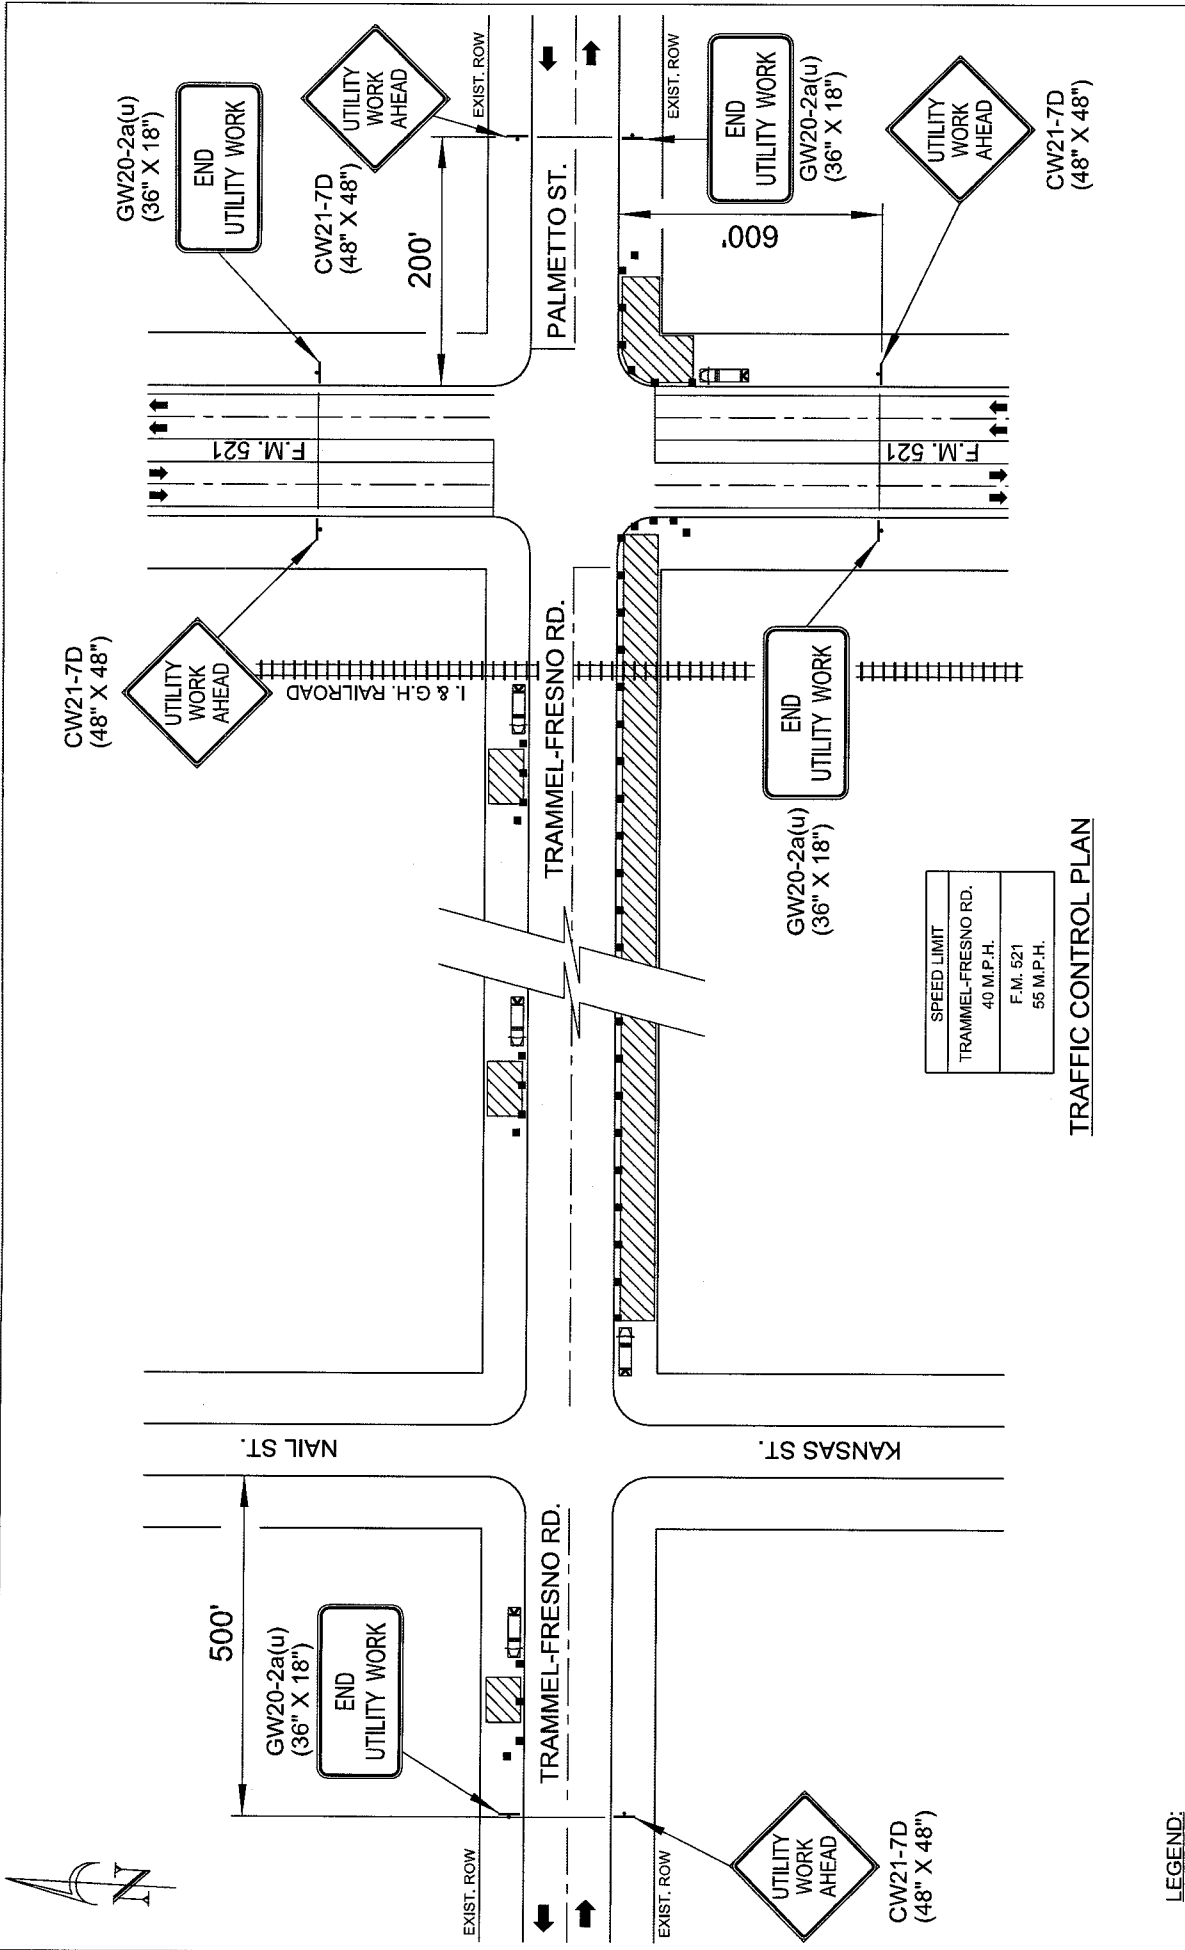

TRAFFIC CONTROL PLAN

**CenterPoint Energy**

TRAFFIC CONTROL PLAN


**TRAMMEL-FRESNO PHASE 3**

TRAMMEL-FRESNO RD. @ KANSAS ST.

FRESNO, TEXAS

DRAWN BY: JR2 ENERGY SERVICES, INC. SCALE: NOT TO SCALE

JOB: 7572521 SHEET NO. 1 OF 1

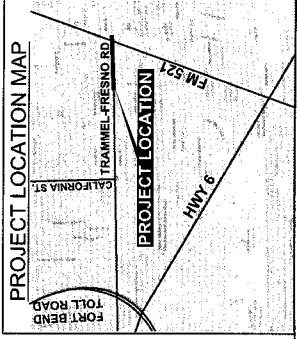

- LEGEND:**
- WORK AREA
  - SIGN
  - SHADOW VEHICLE WITH ATTENUATOR
  - CHANNELING DEVICE
  - TYPE III BARRICADE

SPEED LIMIT
TRAMMEL-FRESNO RD.
40 M.P.H.
F.M. 521
55 M.P.H.