

REVIEW BY FORT BEND COUNTY COMMISSIONERS COURT

On this 9th day of February, 2016, Commissioners Court came on to be heard and reviewed the accompanying notice of Scott Greak / ASG SERVICES

Job Location 4610 Santa Barbara Way, richmond, TX 77407

Date 1/26/2016 Bond No. CMB-13112-00, Permit No. 2016-5225 to make use of certain Fort Bend County property subject to, "A Revised Order Regulating the Laying, Construction, Maintenance, and Repair of Buried Cables, Conduits, and Pole Lines, In, Under, Across or Along Roads, Streets, Highways, and Drainage Ditches in Fort Bend County, Texas, Under the Jurisdiction of the Commissioners Court of Fort Bend County, Texas," as passed by the Commissioners Court of Fort Bend County, Texas the 3rd day of August, 1987, recorded in Volume _____ of the Minutes of the Commissioners Court of Fort Bend County, Texas, to the extent that such order is not inconsistent with Article 1436a, Vernon's Texas Civil Statutes. Upon Motion of Commissioner Meyers, seconded by Commissioner Patterson, duly put and carried, it is ORDERED, ADJUDGED AND DECREED that said notice of said above purpose is hereby acknowledged by the Commissioners Court of Fort Bend County, Texas, and that said notice be placed on record according to the regulation order thereof.

Notes:

1. Evidence of review by the Commissioners Court must be kept on the job site and failure to do so constitutes grounds for job shutdown.
2. Written notices are required:
 - a. 48 hours in advance of construction start up, and
 - b. when construction is completed and ready for final inspection

Mail notices to: Permit Administrator
Fort Bend County Engineering
301 Jackson Street
Richmond, Texas 77469
281-633-7500
3. This permit expires one (1) year from date of permit if construction has not commenced.

By: _____

County Engineer

N/A

By: _____

Drainage District Engineer/Manager

Presented to Commissioners Court and approved.

Recorded in Volume


2-09-16 132

Minutes of Commissioners Court

Clerk of Commissioners Court

By: _____

Deputy

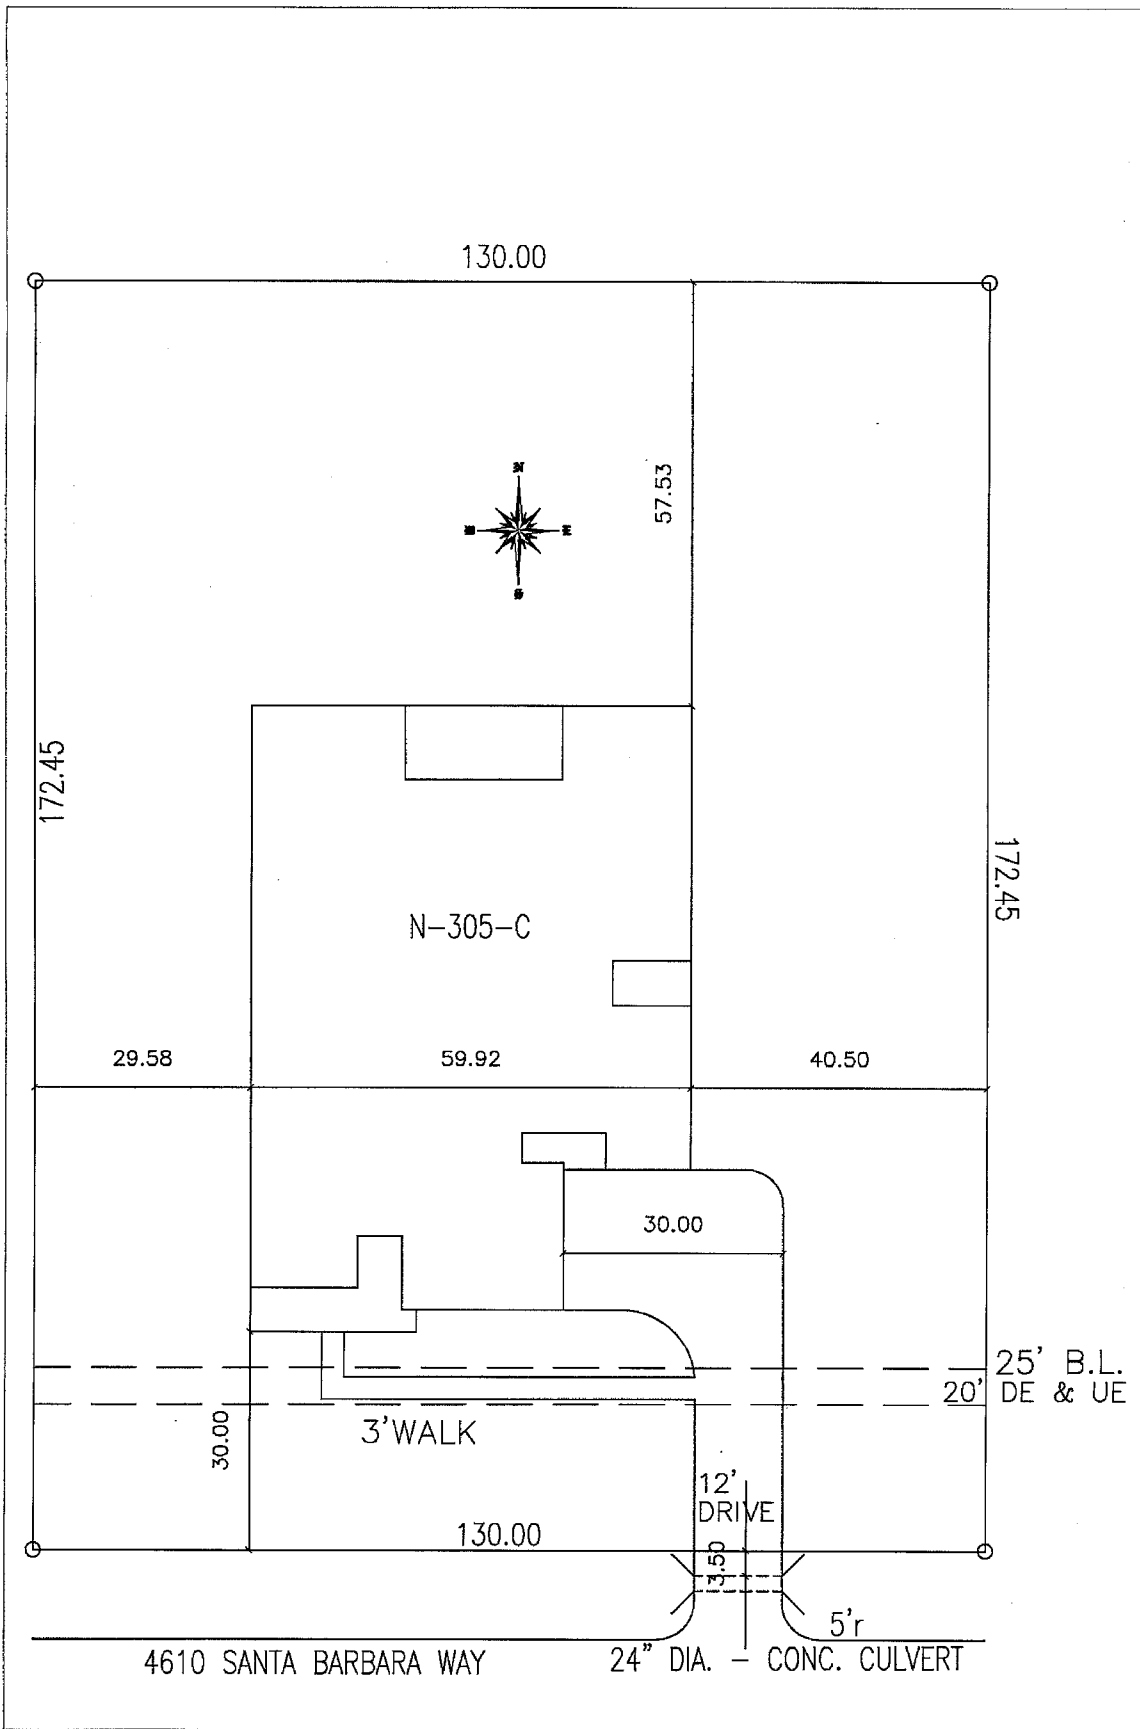

ADDRESS
4610 SANTA BARBARA WAY

JOB NO.
328-018

DATE
01/14/2016

SUBDIVISION
LAKES OF MISSION GROVE

PLAN NO.
N-305-C

GARAGE

D.B.
PRD

C.B.
PRO

SCALE
1"=20'

LOT
22

BLOCK
1

SECT.
2

"The information contained in this plot plan is subject to reasonable construction tolerances and is subject to change without notice. Notwithstanding, K. Hovnanian Homes will comply with all building codes and easements applicable to this subdivision and address"