



**NOW, THEREFORE**, in consideration of the premises and the mutual covenants and agreements herein contained, Grantee and Grantor hereby agree to amend and modify the Agreement as follows:

All of said easement which lies within the "Owned Premises" is hereby released, **SAVE AND EXCEPT** an easement five (5) feet wide, the location of the centerline of which is shown by the dot-dash symbol on Exhibit "B" hereto attached and made a part hereof.


Except as provided for above, all other terms and conditions of the Right of Way Agreement remain in full force and effect.

This Amendment shall be binding upon and inure to the benefit of the parties hereto and their respective legal representatives, successors and permitted assigns

IN WITNESS WHEREOF, the parties hereto have executed this Amendment to Right of Way Agreement as of the day and year first above written.

**GRANTOR:**

FORT BEND COUNTY, TEXAS,  
a body politic of the State of Texas

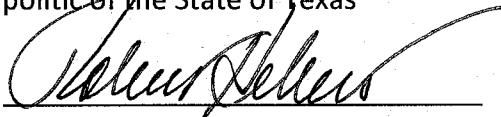By:   
Robert E. Hebert, County Judge

STATE OF TEXAS


§

COUNTY OF FORT BEND

§

§

This instrument was acknowledged before me on the 23<sup>rd</sup> day of February, 2016, by Robert E. Hebert, in his capacity as County Judge of Fort Bend County, Texas, a body politic of the State of Texas, on behalf of said body politic of the State of Texas.

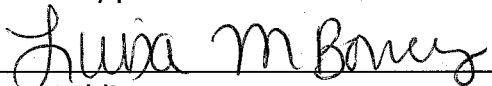  
Notary Public


Luisa M Bowers  
Printed Name of Notary

My Commission expires: 9-7-16



**GRANTEE:**

CENTERPOINT ENERGY RESOURCES CORP.

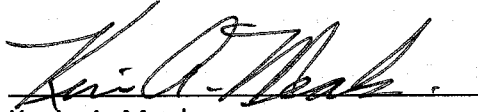

Kevin A. Meals  
Director Land and Field Services  
Agent and Attorney in Fact

STATE OF TEXAS



§

§

COUNTY OF HARRIS

§

This instrument was acknowledged before me on the 1st day of February, 2016, by Kevin A. Meals, Director of Land and Field Services, Agent and Attorney in fact of CenterPoint Energy Resource Corp., on behalf of said corporation.

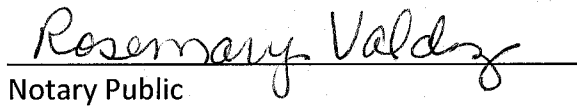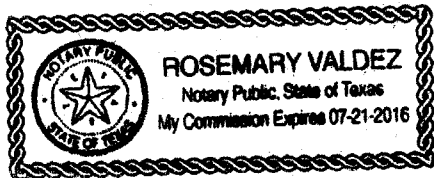

Notary Public

**ATTACHMENTS:**

Exhibit A – Description of Owned Premises

Exhibit B – Description of Proposed Location of Easement

EXHIBIT A

County: Fort Bend  
Highway: F.M. 1093  
Project Limits: West of Katy-Gaston Road to West of SH 99  
RCSJ: 1258-03-048

Property Description for Parcel 203

Being a 4.243 acre (184,832 square feet) parcel of land, out of the Walton, Hill and Walton "A" Survey A-435, Fort Bend County, Texas and being out of that certain 43.3670 acre tract of land, described in an Exchange and Partition Deed dated December 31, 2002 set apart to Derwanna Ann Dalio Grover and Debra Ann Dalio Stephens, filed in the Official Public Records Fort Bend County, Texas (O.P.R.F.B.C.) at Clerk's File No. 2003010566, said 4.243 of an acre being more particularly described as follows:

COMMENCING at a found 5/8-inch iron rod located in the north corner of said 43.3670 acre tract, for the northeast corner of Cinco Ranch Southwest, Section 41 filed in the O.P.R.F.B.C. under Clerk's File No. 20100029 and in the existing southwest right-of-way line of Katy-Gaston Road (80 feet wide) recorded under File No. 92-06272 of the O.P.R.F.B.C., thence as follows:

South 47°35'14" East, a distance of 1,320.66 feet, along the existing southwest right-of-way line of said Katy Gaston Road and the northeast line of said 43.3670 acre, to a set 5/8-inch iron rod with TxDOT aluminum cap marking a north corner and POINT OF BEGINNING of the herein described parcel, said point having Coordinates of N=13,818,404.10 and E=2,986,421.00; \*\*

- 1) THENCE, South 47°35'14" East, a distance of 1,217.89 feet, along the northeast line of said 43.3670 acre tract and the existing southwest right-of-way line of said Katy Gaston Road, to a found 5/8-inch iron rod with cap stamped "BENCHMARK ENG.", in the existing north right-of-way of F.M. 1093 (100 feet wide) as described in Volume 285, Page 260, Volume 285, Page 284, Volume 285, Page 287 and Volume 285, Page 292 of the F.B.C.D.R., for the southeast corner of herein described parcel;
- 2) THENCE, South 83°01'38" West, a distance of 547.13 feet, along the south line of said 43.3670 acre tract and the existing north right-of-way line of said F.M. 1093, to a 5/8-inch iron rod with TxDOT aluminum cap set for the southwest corner of herein described parcel;\*\*
- 3) THENCE, North 33°54'09" East, a distance of 67.47 feet, along the proposed west right-of-way line of said F.M. 1093, to a 5/8-inch iron rod with TxDOT aluminum cap set for an angle point of herein described parcel; \*\*

EXHIBIT A

- 4) THENCE, North  $16^{\circ}22'02''$  West, a distance of 395.95 feet, along the proposed west right-of-way line of said F.M. 1093, to a 5/8-inch iron rod with TxDOT aluminum cap set for the beginning of a curve to the left of herein described parcel; \*\*
- 5) THENCE, in a northwest direction, with said curve to the left having a radius of 990.00 feet, a central angle of  $31^{\circ}13'12''$  and chord which bears North  $31^{\circ}58'38''$  West, 532.79 feet, for an arc length of 539.44 feet to the POINT OF BEGINNING and containing 4.243 acres (184,832 square feet) parcel of land.

NOTE: All bearings and coordinates are based on the Texas coordinate system, South Central Zone, NAD 83 (1993 Adj.). All distances and coordinates shown are surface and may be converted to grid by dividing by a combined adjustment factor of 1.00013.


All coordinates and elevations shown hereon are established from TxDOT Control Monuments, H-3, H-4, H-5, and H-13 prepared by Costello, Inc. dated February 23, 2000 and TxDOT Control Monuments H-5A and H-5B prepared by Weisser Engineering Company dated October 2006.

\*\* The monument described and set in this call may be replaced with a TxDOT Type II Right of Way marker upon completion of the highway construction project under the supervision of a Registered Professional Land Surveyor, either employed or retained by TxDOT.


Access will be permitted to the remainder property abutting the highway facility.

NOTE: A parcel plat of even date was prepared in conjunction with this property description.

Compiled by:  
Weisser Engineering Company  
TBPLS Firm Reg. No. 100518-00  
19500 Park Row, Suite 100  
Houston, Texas 77084  
(281) 579-7300  
February, 2015

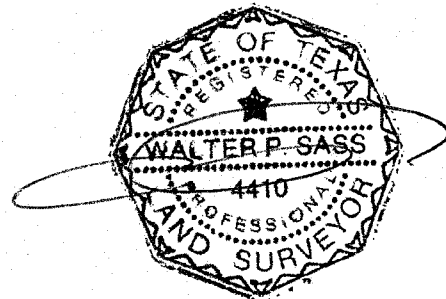

4/07/15

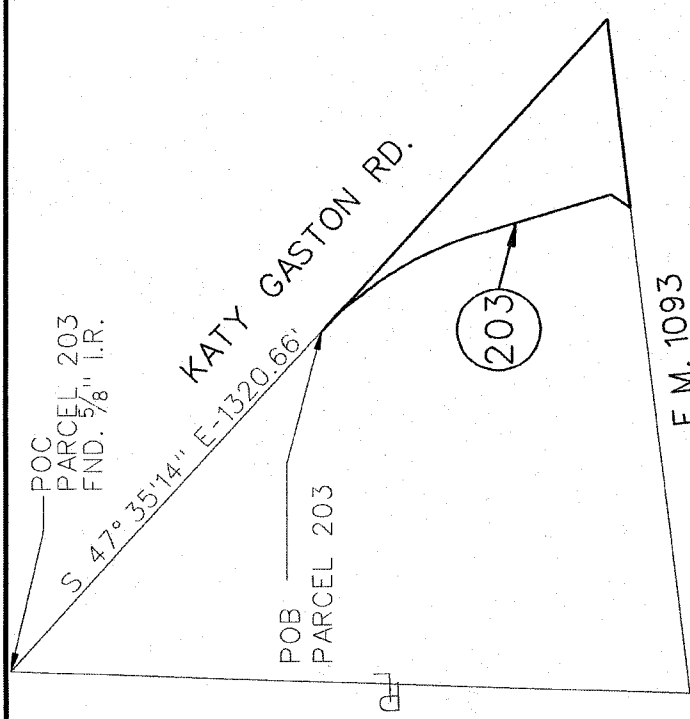

- CONVENTIONAL SIGNS:**
- EXISTING RIGHT-OF-WAY LINE
  - ACCESS DENIAL LINE
  - PROPOSED RIGHT-OF-WAY LINE
  - PROPERTY LINE
  - SURVEY LINE


- DENOTES PARCEL No. (401)
- DENOTES BEARING AND DISTANCE NOTE No. (3)
- SET 5/8" I.R. W/TxDOT ALUM. CAP (SEE NOTE 2)
- SET 5/8" I.R. W/TxDOT ALUM. CAP (STAMPED "ADL")
- FOUND 5/8" I.R. W/TxDOT ALUM. CAP
- SET (AS INDICATED)
- FOUND (AS INDICATED)


**LEGEND:**

- C.F. NO. - CLERK'S FILE NUMBER
- F.C. NO. - FILM CODE NUMBER
- O.P.R.F.B.C. - OFFICIAL PUBLIC RECORDS OF FORT BEND COUNTY
- F.B.C.P.R. - FORT BEND COUNTY PLAT RECORDS
- F.B.C.D.R. - FORT BEND COUNTY DEED RECORDS
- F.B.C.C.R. - FORT BEND COUNTY COURT RECORDS
- F.B.C.D.C.R. - FORT BEND COUNTY DISTRICT COURT RECORDS

**NOTES:**

1. A PROPERTY DESCRIPTION OF EVEN DATE WAS PREPARED IN CONJUNCTION WITH THIS PARCEL PLAT.
2. \*\* THE MONUMENT DESCRIBED AND SET MAY BE REPLACED WITH A TXDOT TYPE II RIGHT-OF-WAY MARKER UPON COMPLETION OF THE HIGHWAY CONSTRUCTION PROJECT UNDER THE SUPERVISION OF A REGISTERED PROFESSIONAL LAND SURVEYOR, EITHER EMPLOYED OR RETAINED BY TXDOT.
3. ALL BEARINGS AND COORDINATES ARE BASED ON THE TEXAS COORDINATE SYSTEM, SOUTH CENTRAL ZONE, NAD 83 (1993 ADJ.). ALL DISTANCES AND COORDINATES SHOWN ARE SURFACE AND MAY BE CONVERTED TO GRID BY DIVIDING BY A COMBINED ADJUSTMENT FACTOR OF 1.00013.
4. ALL COORDINATES AND ELEVATIONS SHOWN HEREON ARE ESTABLISHED FROM TXDOT CONTROL MONUMENTS H-3, H-4, H-5, AND H-13 PREPARED BY COSTELLO, INC. DATED FEBRUARY 23, 2000 AND TXDOT CONTROL MONUMENTS H-5A AND H-5B PREPARED BY WEISSER ENGINEERING COMPANY DATED OCTOBER 2006.
5. ABSTRACTING PERFORMED BY: POSTLE PROPERTY SERVICES 12/2013 TO 01/2014 AND UPDATED ON 07/2014.
6. GROUND SURVEY PERFORMED 03/2012 & 09/2014.

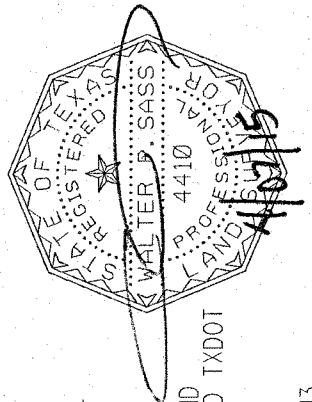

EXISTING	TAKING AC/SF	REMAINING
43.3670	4,243 AC 184,832 SF	39.124 LT.
 <b>WEISSER Engineering Co.</b> 19500 Park Row, Suite 100 Houston, Texas 77084 (281) 579 - 7300 TBPLS Firm - Reg. No. 100518-00		
PARCEL PLAT SHOWING PARCEL 203 FM 1093, FORT BEND COUNTY, TEXAS		
DATE: 02/2015	SCALE: N.T.S.	JOB No.: EG676
RCSJ No.: 1258-03-048		DWG. No.: P-203-01

MATCH LINE SEE SHEET 6

WALTON, HILL & WALTON "A" SURVEY A-435

43.3670 ACRES  
DERWANNA ANN DALIO GROVER  
AND DEBRA ANN DALIO STEPHENS  
C.F. NO. 2003010566  
DATE: DECEMBER 31, 2002  
O.P.R.F.B.C.

(203)

PROPOSED R.O.W.

S/O 467+76.87, 190.25' LT

N 16° 22' 02" W-395.95'  
N 33° 54' 09" E  
N 67° 47' 17" E

25' Bldg. Line, Per City of Houston  
ORD. #85-1878, Amended By  
Ord. #99-262, H.C.C.F. No.  
N253886, O.P.R.P.H.C.

EXISTING R.O.W.

S 83° 01' 38" W-547.13'

F.M. 1093

(100' R.O.W.) 1093-005 CPP

VOL. 285, PG. 260  
VOL. 285, PG. 284  
VOL. 285, PG. 287  
VOL. 285, PG. 292  
F.B.C.D.R.

S/O 467+32.74, 139.21' LT

139.21'

BASELINE

N 83° 02' 57" E


467+00

SHEET 4 OF 8

MATCH LINE SEE SHEET 5



SCALE IN FEET

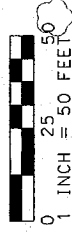

19500 Park Row, Suite 100  
Houston, Texas 77084  
(281) 579 - 7300  
TBPLS Firm Reg No. 100518-00



PARCEL PLAT SHOWING

PARCEL 203

FM 1093, FORT BEND COUNTY, TEXAS

DATE: 02/2015 SCALE: 1" = 50' JOB No.: EG676

RCSJ No.: 1258-03-048 DWG. No.: P-203-02

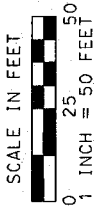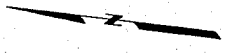

MATCH LINE SEE SHEET 6

WALTON, HILL & WALTON "A" SURVEY A-455

EXISTING R.O.W. L.A. PATILLO SURVEY, A-307

SURVEY LINE

EXISTING R.O.W.

43.3670 ACRES  
DERWANNA ANN DALIO GROVER  
AND DEBRA ANN DALIO STEPHENS  
C.F. NO. 2003010566  
DATE: DECEMBER 31, 2002  
O.P.R.F.B.C.

203

25' Bldg. Line Per City of Houston ORD. #85-1878, Amended By Ord. #99-262, H.C.C.F. No. N253886, O.P.R.F.P.H.C.

KATY GASTON ROAD  
FILE NO. 92-06272  
O.P.R.F.B.C.

EXISTING R.O.W.

S 83° 01' 38" W-547.13'

F.M. 1093  
(100' R.O.W.)

- VOL. 285, PG. 260
  - VOL. 285, PG. 284
  - VOL. 285, PG. 287
  - VOL. 285, PG. 292
- F.B.C.D.R.

END 5/8" I.R. W/CAP  
STAMPED "BENCHMARK ENG"

139.42'

N 83° 02' 57" E BASELINE

471+00

SHEET 5 OF 8




19500 Park Row, Suite 100  
Houston, Texas 77084  
(281) 579 - 7300  
TBPLS Firm Reg No. 100518-00

PARCEL PLAT SHOWING  
PARCEL 203  
FM 1093, FORT BEND COUNTY, TEXAS

DATE: 02/2015	SCALE: 1" = 50'	JOB No.: EG676
RCSJ No.: 1258-03-048		DWG. No.: P-203-03

MATCH LINE SEE SHEET 4

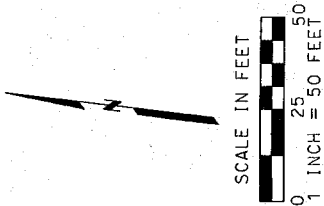

MATCH LINE SEE SHEET 7

WALTON, HILL &  
WALTON "A"  
SURVEY A-435


43.3670 ACRES  
DERWANNA ANN DALIO GROVER  
AND DEBRA ANN DALIO STEPHENS  
C.F. NO. 2003010566  
DATE: DECEMBER 31, 2002  
O.P.R.F.B.C.

PROPOSED R.O.W.

203

25' Bldg. Line Per City of Houston  
ORD. #85-1878, Amended By  
Ord. #99-262, H.C.C.F. No.  
N253886, O.P.R.P.H.C.

N 16° 22' 02" W-395.95'

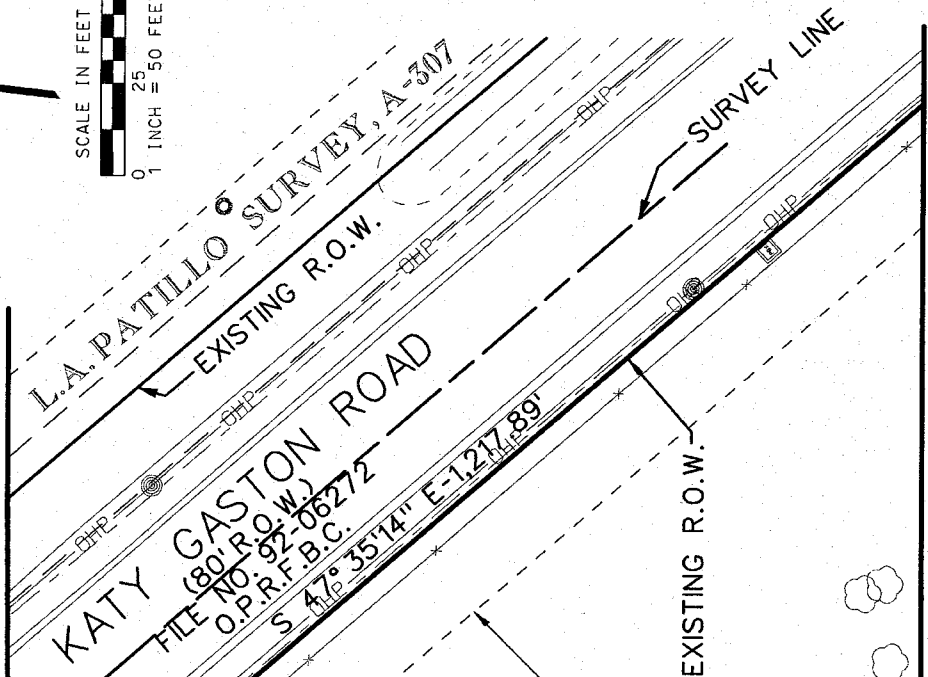

L.A. PATILLO SURVEY, A-307

KATY GASTON ROAD

FILE NO. 92-06272  
O.P.R.F.B.C.

S 47° 35' 14" E-127.89'

EXISTING R.O.W.

SURVEY LINE


MATCH LINE SEE SHEET 4 & 5

**WEISSER Engineering Co.**  
19500 Park Row, Suite 100  
Houston, Texas 77084  
(281) 579 - 7300  
TBPLS Firm Reg No. 100518-00

PARCEL PLAT SHOWING  
PARCEL 203  
FM 1093, FORT BEND COUNTY, TEXAS

DATE: 02/2015 SCALE: 1" = 50'  
RCSJ No.: 1258-03-048

JOB No.: EG676  
DWG. No.: P-203-04

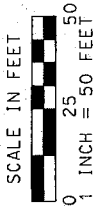

MATCH LINE SEE SHEET 8

WALTON HILL &  
WALTON "A"  
SURVEY A-435

R= 990.00'  
D= 31° 13' 12"  
L= 539.44'  
CH= N31° 58' 38" W  
532.79'  
RAD. BRG. =  
S73° 37' 58" W

43.3670 ACRES  
DERWANNA ANN  
DALIO GROVER  
AND DEBRA ANN  
DALIO STEPHENS  
C.F. NO. 2003010566  
DATE: DEC. 31, 2002  
O.P.R.F.B.C.

L.A. PATILLO SURVEY, A-307

KATY GASTON ROAD  
(80' R.O.W.)  
FILE NO. 92-06272  
O.P.R.F.B.C.

PROPOSED R.O.W.

25' Bldg. Line Per  
City of Houston  
ORD. #85-1878, Amended By  
Ord. #99-262, H.C.C.F.No.  
N253886, O.P.R.P.H.C.

S/O 467+12.09, 580.86' LT

SET \* N 16° 22' 02" W-395.95'

MATCH LINE SEE SHEET 6



19500 Park Row, Suite 100  
Houston, Texas 77084  
(281) 579 - 7300  
TBPLS Firm Reg No. 100518-00


PARCEL PLAT SHOWING  
PARCEL 203

FM 1093, FORT BEND COUNTY, TEXAS

DATE: 02/2015 SCALE: 1" = 50' JOB No.: EG676

RCSJ No.: 1258-03-048 DWG. No.: P-203-05

SHEET 7 OF 8

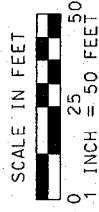

L.A. PATILLO SURVEY, A-507

KATY GASTON ROAD  
(80' R.O.W.)  
FILE NO. 92-06272  
O.P.R.F.B.C.

P.O.C.  
PARCEL 203  
FND 5/8 " I.R.

P.O.B.  
PARCEL 203  
N-13,818.404.10  
E-2,986.421.00  
S/O 464+86.70, 1063.63' LT

S 47° 35'14" E  
1,320.66'

EXISTING R.O.W.

25' Bldg. Line Per  
City of Houston  
ORD. #85-1878, Amended By  
Ord. #99-262, H.C.C.F. No.  
N253886, O.P.R.P.H.C.

R= 990.00'  
D= 31° 13'12"  
L= 539.44'  
CH= N 31° 58'38" W-532.79'  
RAD. BRG.= S 73° 37'58" W

PROPOSED R.O.W.

43.3670 ACRES  
DERWANNA ANN DALIO GROVER  
AND DEBRA ANN DALIO STEPHENS  
C.F. NO. 2003010566  
DATE: DECEMBER 31, 2002  
O.P.R.F.B.C.

WALTON, HILL &  
WALTON "A"  
SURVEY A-455

SURVEY LINE

EXISTING R.O.W.

MATCH LINE SEE SHEET 7

**WEISSER Engineering Co.**  
19500 Park Row, Suite 100  
Houston, Texas 77084  
(281) 579 - 7300  
TBPLS Firm Reg No. 100518-00

PARCEL PLAT SHOWING  
PARCEL 203  
FM 1093, FORT BEND COUNTY, TEXAS

DATE: 02/2015 | SCALE: 1" = 50'  
RCSJ No.: 1258-03-048 | JOB No.: EG676  
DWG. No.: P-203-06

EXHIBIT "B"

**DESCRIPTION OF THE CENTERLINE OF  
A 5-FOOT WIDE CENTERPOINT EASEMENT  
SITUATED IN THE WALTON, HILL &  
WALTON "A" SURVEY, A-435 AND THE L.A.  
PATILLO SURVEY, A-307, HARRIS COUNTY, TEXAS**

Being the centerline of a 5-Foot wide Centerpoint Easement situated in the Walton, Hill & Walton "A" Survey, A-435, and the L.A. Patillo Survey, A-307, Harris County, Texas. Said 5-Foot wide Easement being within the 80 foot right-of-way of Katy Gaston Road, conveyed to Fort Bend County, by deed recorded under Fort Bend County Clerk's File No. 92-06272 of the Official Public Records of Real Property, Fort Bend County, Texas, Slide No. 20100113 of the Plat Records of Fort Bend County, Texas and being more particularly described by metes and bounds as follows with the basis of bearings being the Texas State Plane Coordinate System, South Central Zone No. 4204, NAD83. The coordinates shown hereon are surface coordinates and may be converted to grid by dividing TxDOT conversion factor of 1.00013:

**COMMENCING (N = 13,817,582.67, E = 2,987,320.17)** at a 5/8-inch iron rod stamped "Benchmark Eng" found in the southeast corner of a called 43.3670-acre tract of land conveyed to Derwana Ann Dalio Grover and Debra Ann Dalio Stephens by deed recorded under Fort Bend County Clerk's File No. 2003010566 of the Official Public Records of Real Property, Fort Bend County, Texas and in the west right-of-way line of said Katy Gaston Road;

THENCE North 47 deg. 35 min. 14 sec. West, with the east line of said 43.3670-acre tract, a distance of 664.57 feet to a point for the **POINT OF BEGINNING (N = 13,818,030.90, E = 2,986,829.52)** of said centerline;


THENCE North 42 deg. 24 min. 46 sec. East, over and across said Katy Gaston right-of-way, a distance of 53.00 feet to a point;


THENCE South 47 deg. 35 min. 14 sec. East, over and across said Katy Gaston right-of-way, a distance of 483.64 feet to the **POINT OF TERMINATION (N = 13,817,743.83, E = 2,987,222.34)** of said centerline.

This description is accompanied by an exhibit of even survey date.

Compiled by:


WEISSER ENGINEERING COMPANY  
19500 Park Row, Suite 100  
Houston, Texas 77084  
TBPLS Reg. No. 100518-00  
TBPE Reg. No.: F-68  
Job No.: EG676  
Date: 12/16/2015

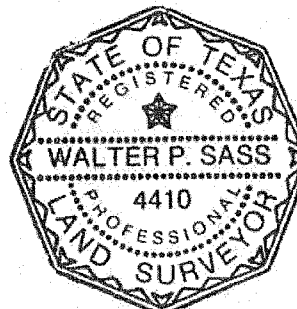

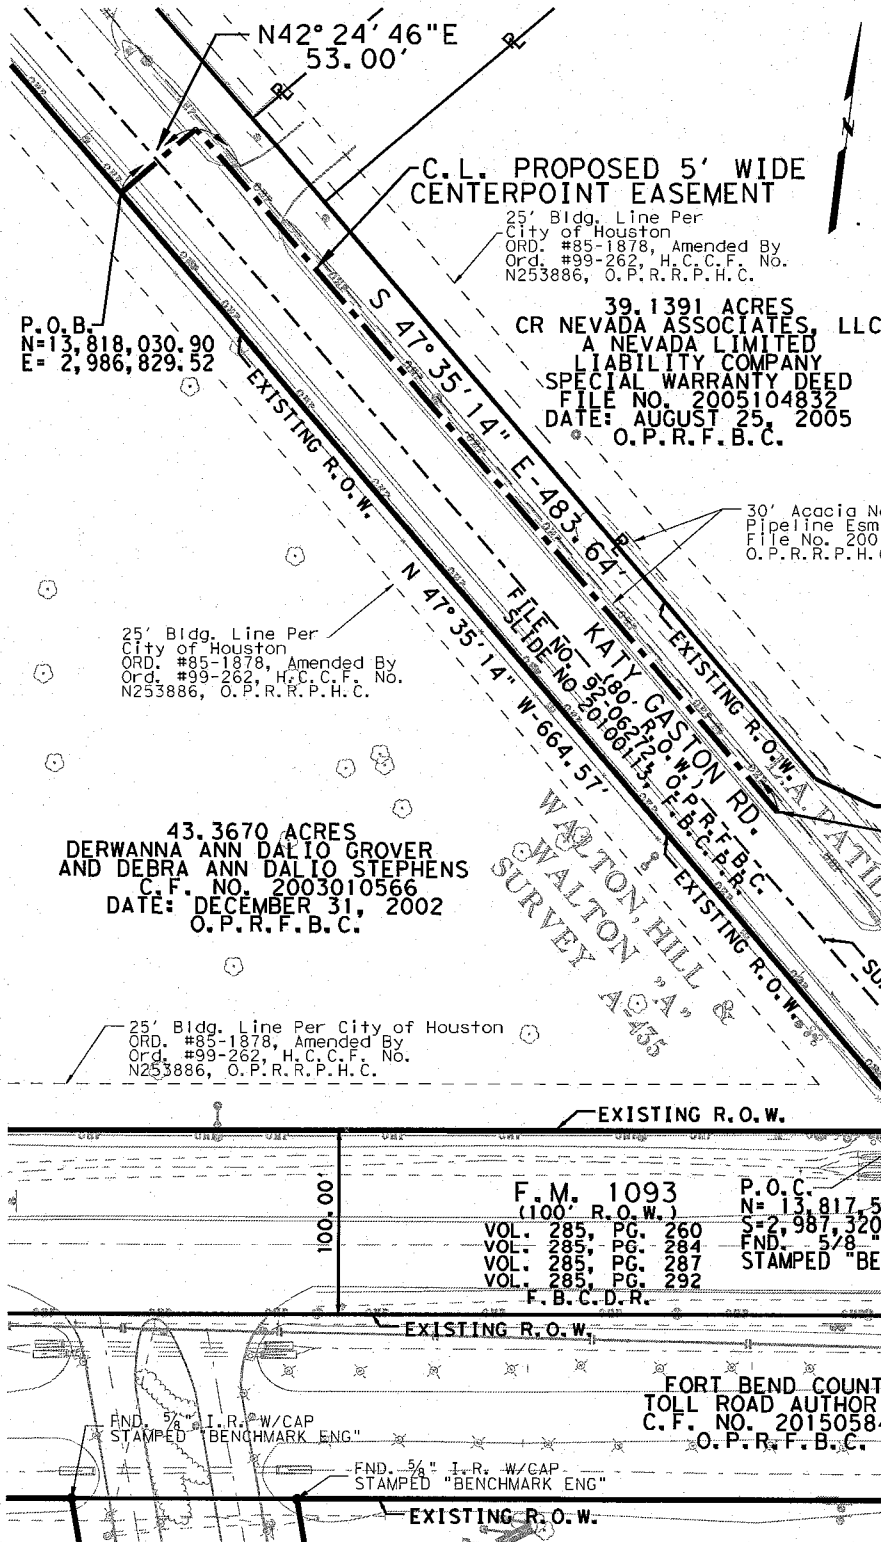

**NOTES:**

1. A PROPERTY DESCRIPTION OF EVEN DATE WAS PREPARED IN CONJUNCTION WITH THIS PARCEL PLAT.
2. ALL BEARINGS AND COORDINATES ARE BASED ON THE TEXAS COORDINATE SYSTEM, SOUTH CENTRAL ZONE, NAD 83 (1993 ADJ.). ALL DISTANCES AND COORDINATES SHOWN ARE SURFACE AND MAY BE CONVERTED TO GRID BY DIVIDING BY A COMBINED ADJUSTMENT FACTOR OF 1.00013.
3. ALL COORDINATES AND ELEVATIONS SHOWN HEREON ARE ESTABLISHED FROM TXDOT CONTROL MONUMENTS H-3, H-4, H-5, AND H-13 PREPARED BY COSTELLO, INC. DATED FEBRUARY 23, 2000 AND TXDOT CONTROL MONUMENTS H-5A AND H-5B PREPARED BY WEISSER ENGINEERING COMPANY DATED OCTOBER 2006.
4. ABSTRACTING PERFORMED BY: POSTLE PROPERTY SERVICES 12/2013 TO 01/2014 AND UPDATED ON 07/2014.
5. GROUND SURVEY PERFORMED 03/2012. & 09/2014.

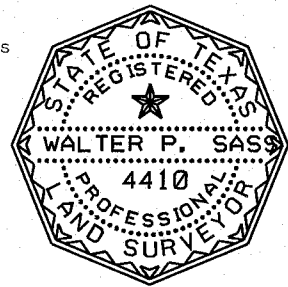

P.O.B.  
N=13,818,030.90  
E=2,986,829.52

**C.L. PROPOSED 5' WIDE CENTERPOINT EASEMENT**  
25' Bldg. Line Per City of Houston  
ORD. #85-1878, Amended By Ord. #99-262, H.C.C.F. No. N253886, O.P.R.R.P.H.C.  
**39.1391 ACRES**  
**CR NEVADA ASSOCIATES, LLC**  
A NEVADA LIMITED LIABILITY COMPANY  
SPECIAL WARRANTY DEED  
FILE NO. 2005104832  
DATE: AUGUST 25, 2005  
O.P.R.F.B.C.

25' Bldg. Line Per City of Houston  
ORD. #85-1878, Amended By Ord. #99-262, H.C.C.F. No. N253886, O.P.R.R.P.H.C.

30' Acacia Natural Gas Pipeline 5cm<sup>4</sup>  
File No. 2001092681  
O.P.R.R.P.H.C.

**43.3670 ACRES**  
**DERWANNA ANN DALIO GROVER AND DEBRA ANN DALIO STEPHENS**  
C.F. NO. 2003010566  
DATE: DECEMBER 31, 2002  
O.P.R.F.B.C.

P.O.T.  
N=13,817,743.83  
E=2,987,222.34

25' Bldg. Line Per City of Houston  
ORD. #85-1878, Amended By Ord. #99-262, H.C.C.F. No. N253886, O.P.R.R.P.H.C.

WALTON HILL SURVEY "A" & SURVEY A-245

**F.M. 1093**  
(100' R.O.W.)  
VOL. 285, PG. 260  
VOL. 285, PG. 284  
VOL. 285, PG. 287  
VOL. 285, PG. 292  
F.B.C.D.R.


P.O.C.  
N=13,817,582.67  
S=2,987,320.17  
FND. 5/8" I.R. W/CAP  
STAMPED "BENCHMARK ENG"

**FORT BEND COUNTY TOLL ROAD AUTHORITY**  
C.F. NO. 2015058468  
O.P.R.F.B.C.

FND. 5/8" I.R. W/CAP  
STAMPED "BENCHMARK ENG"

FND. 5/8" I.R. W/CAP  
STAMPED "BENCHMARK ENG"

**SHEET 1 OF 1**

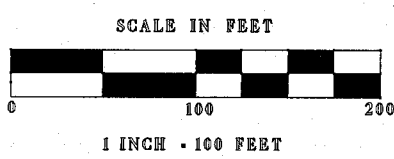

**WEISSER Engineering Co.**  
19500 Park Row, Suite 100  
Houston, Texas 77084  
(281) 579 - 7300  
TBPLS Firm Reg No. 100518-00

**PARCEL PLAT**  
**C.L. OF A 5' CENTERPOINT EASEMENT**  
**FORT BEND COUNTY, TEXAS**

DRAWN BY: LY	CALC'D. BY: JH
SCALE: 1" = 100'	JOB No.: EG676
DATE: 12/2015	DWG. No.: CP ESMT

Ret  
FIBC Clerk Admin Serv Coord

**FILED AND RECORDED**  
**OFFICIAL PUBLIC RECORDS**

*Laura Richard*

Laura Richard, County Clerk  
Fort Bend County, Texas

February 25, 2016 03:49:19 PM

FEE: \$0.00 JE  
AMENDMNT

2016018895



# CERTIFICATE OF INTERESTED PARTIES

FORM 1295

1 of 1

Complete Nos. 1 - 4 and 6 if there are interested parties.  
Complete Nos. 1, 2, 3, 5, and 6 if there are no interested parties.

**OFFICE USE ONLY  
CERTIFICATION OF FILING**

**1 Name of business entity filing form, and the city, state and country of the business entity's place of business.**

CenterPoint Energy Resource Corp  
Houston, TX United States

Certificate Number:  
2016-12494

Date Filed:  
02/11/2016

**2 Name of governmental entity or state agency that is a party to the contract for which the form is being filed.**

Fort Bend County

Date Acknowledged:

**3 Provide the identification number used by the governmental entity or state agency to track or identify the contract, and provide a description of the goods or services to be provided under the contract.**


91892-02/05/2016

Easement amendment regarding FM 1093/Westpark, Mobility Bond Project No. 748

4	Name of Interested Party	City, State, Country (place of business)	Nature of interest (check applicable)	
			Controlling	Intermediary

**5 Check only if there is NO Interested Party.**

**6 AFFIDAVIT** I swear, or affirm, under penalty of perjury, that the above disclosure is true and correct.

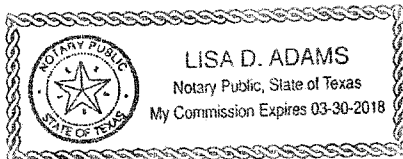

*Mark L. Kouwe*  
Signature of authorized agent of contracting business entity

AFFIX NOTARY STAMP / SEAL ABOVE

Sworn to and subscribed before me, by the said Mark L. Kouwe, this the 5<sup>th</sup> day of February, 2016, to certify which, witness my hand and seal of office.

*Lisa D. Adams*  
Signature of officer administering oath

Lisa D. Adams  
Printed name of officer administering oath

S. Right of Way Agent  
Title of officer administering oath

# CERTIFICATE OF INTERESTED PARTIES

FORM 1295

1 of 1

Complete Nos. 1 - 4 and 6 if there are interested parties.  
 Complete Nos. 1, 2, 3, 5, and 6 if there are no interested parties.

**OFFICE USE ONLY  
 CERTIFICATION OF FILING**

**1 Name of business entity filing form, and the city, state and country of the business entity's place of business.**

CenterPoint Energy Resource Corp  
 Houston, TX United States

Certificate Number:  
 2016-12494

Date Filed:  
 02/11/2016

**2 Name of governmental entity or state agency that is a party to the contract for which the form is being filed.**

Fort Bend County

Date Acknowledged:  
 02/23/2016

**3 Provide the identification number used by the governmental entity or state agency to track or identify the contract, and provide a description of the goods or services to be provided under the contract.**

91892-02/05/2016  
 Easement amendment regarding FM 1093/Westpark, Mobility Bond Project No. 748

4	Name of Interested Party	City, State, Country (place of business)	Nature of interest (check applicable)	
			Controlling	Intermediary

**5 Check only if there is NO Interested Party.**

**6 AFFIDAVIT** I swear, or affirm, under penalty of perjury, that the above disclosure is true and correct.

\_\_\_\_\_  
 Signature of authorized agent of contracting business entity

AFFIX NOTARY STAMP / SEAL ABOVE

Sworn to and subscribed before me, by the said \_\_\_\_\_, this the \_\_\_\_\_ day of \_\_\_\_\_, 20\_\_\_\_\_, to certify which, witness my hand and seal of office.

\_\_\_\_\_  
 Signature of officer administering oath      Printed name of officer administering oath      Title of officer administering oath