

REVIEW BY FORT BEND COUNTY COMMISSIONERS COURT

On this 26th day of April, 2016, Commissioners Court came on to be heard and reviewed the accompanying notice of Debo Homes LLC / J.C. Hernandez Construction, Inc Job Location 11310 Dale Jean, Needville, TX 77461 Date 4/11/2016 Bond No. 5054575, Permit No. 2016-6577 to make use of certain Fort Bend County property subject to, "A Revised Order Regulating the Laying, Construction, Maintenance, and Repair of Buried Cables, Conduits, and Pole Lines, In, Under, Across or Along Roads, Streets, Highways, and Drainage Ditches in Fort Bend County, Texas, Under the Jurisdiction of the Commissioners Court of Fort Bend County, Texas," as passed by the Commissioners Court of Fort Bend County, Texas the 3rd day of August, 1987, recorded in Volume _____ of the Minutes of the Commissioners Court of Fort Bend County, Texas, to the extent that such order is not inconsistent with Article 1436a, Vernon's Texas Civil Statutes. Upon Motion of Commissioner Meyers, seconded by Commissioner Patterson, duly put and carried, it is ORDERED, ADJUDGED AND DECREED that said notice of said above purpose is hereby acknowledged by the Commissioners Court of Fort Bend County, Texas, and that said notice be placed on record according to the regulation order thereof.

Notes:


1. Evidence of review by the Commissioners Court must be kept on the job site and failure to do so constitutes grounds for job shutdown.
2. Written notices are required:
 - a. 48 hours in advance of construction start up, and
 - b. when construction is completed and ready for final inspection
 Mail notices to: Permit Administrator
 Fort Bend County Engineering
 301 Jackson Street
 Richmond, Texas 77469
 281-633-7500
3. This permit expires one (1) year from date of permit if construction has not commenced.

By: Charles O. [Signature]
 for County Engineer

Presented to Commissioners Court and approved.
 Recorded in Volume 4-26-16 13K
 Minutes of Commissioners Court

By: N/A
 Drainage District Engineer/Manager

Clerk of Commissioners Court
 By: [Signature]
 Deputy

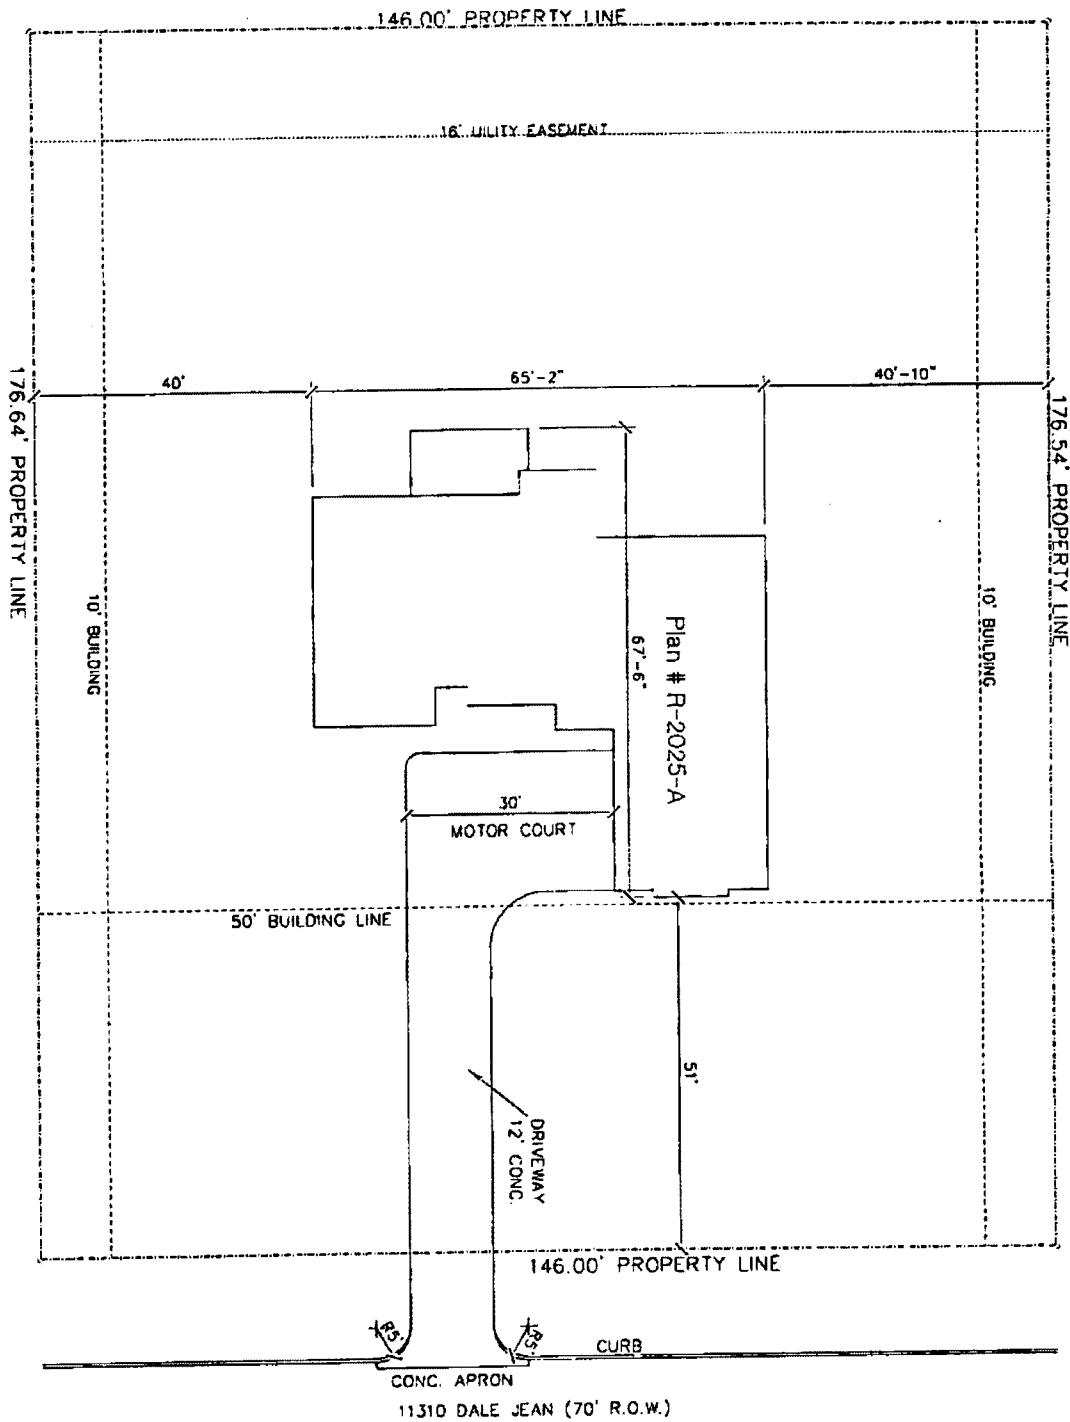

CONC. APRON
11310 DALE JEAN (70' R.O.W.)



SITE PLAN
SCALE: 1/8" = 1'-0"
LOT - 7
BLK - 13
SEC - 3
Rose Meadow Sub'd.
NOTE: SEE SHEET 02 FOR DRIVEWAY

11310 Dale Jean
Lot 7, Block 13, Section 3
Rose Meadow Subdivision

DRAWING NO. DATE BY/RS	SHEET NO. S-1	PLAN NO. 1
	PLAN NO. PLAN 2025-IN	DATE 07/19/18

Henry Mitchell Designer
PROFESSIONAL BUILDING DESIGN SERVICES

11211 Loop Creek Lane Farmport, Texas 77545
(713) 501-7495 (Direct) hmd@hmdesign.com (Email)

DEBO HOMES

REVISIONS

NO.	DATE	DESCRIPTION