

REVIEW BY FORT BEND COUNTY COMMISSIONERS COURT

On this 10th day of May, 2016, Commissioners Court came on to be heard and reviewed the accompanying notice of Phonoscope Enterprise Group Job Location 4242 Mason Rd, Katy, TX 77450 Date 3/22/2016 Bond No. 103827669, Permit No. 2016-6184 to make use of certain Fort Bend County property subject to, "A Revised Order Regulating the Laying, Construction, Maintenance, and Repair of Buried Cables, Conduits, and Pole Lines, In, Under, Across or Along Roads, Streets, Highways, and Drainage Ditches in Fort Bend County, Texas, Under the Jurisdiction of the Commissioners Court of Fort Bend County, Texas," as passed by the Commissioners Court of Fort Bend County, Texas the 3rd day of August, 1987, recorded in Volume _____ of the Minutes of the Commissioners Court of Fort Bend County, Texas, to the extent that such order is not inconsistent with Article 1436a, Vernon's Texas Civil Statutes. Upon Motion of Commissioner Meyers, seconded by Commissioner P. Restage, duly put and carried, it is ORDERED, ADJUDGED AND DECREED that said notice of said above purpose is hereby acknowledged by the Commissioners Court of Fort Bend County, Texas, and that said notice be placed on record according to the regulation order thereof.

Notes:

1. Evidence of review by the Commissioners Court must be kept on the job site and failure to do so constitutes grounds for job shutdown.
2. Written notices are required:
 - a. 48 hours in advance of construction start up, and
 - b. when construction is completed and ready for final inspection
 Mail notices to: Permit Administrator
 Fort Bend County Engineering
 301 Jackson Street
 Richmond, Texas 77469
 281-633-7500
3. This permit expires one (1) year from date of permit if construction has not commenced.

By: _____

Charles O. Ay
 for County Engineer

Presented to Commissioners Court and approved.

Recorded in Volume
5-10-16 10P
 Minutes of Commissioners Court

By: _____

N/A

Drainage District Engineer/Manager


Clerk of Commissioners Court

By: _____

Bonnie Willis
 Deputy

2016-6184

Drawing No. H002262016

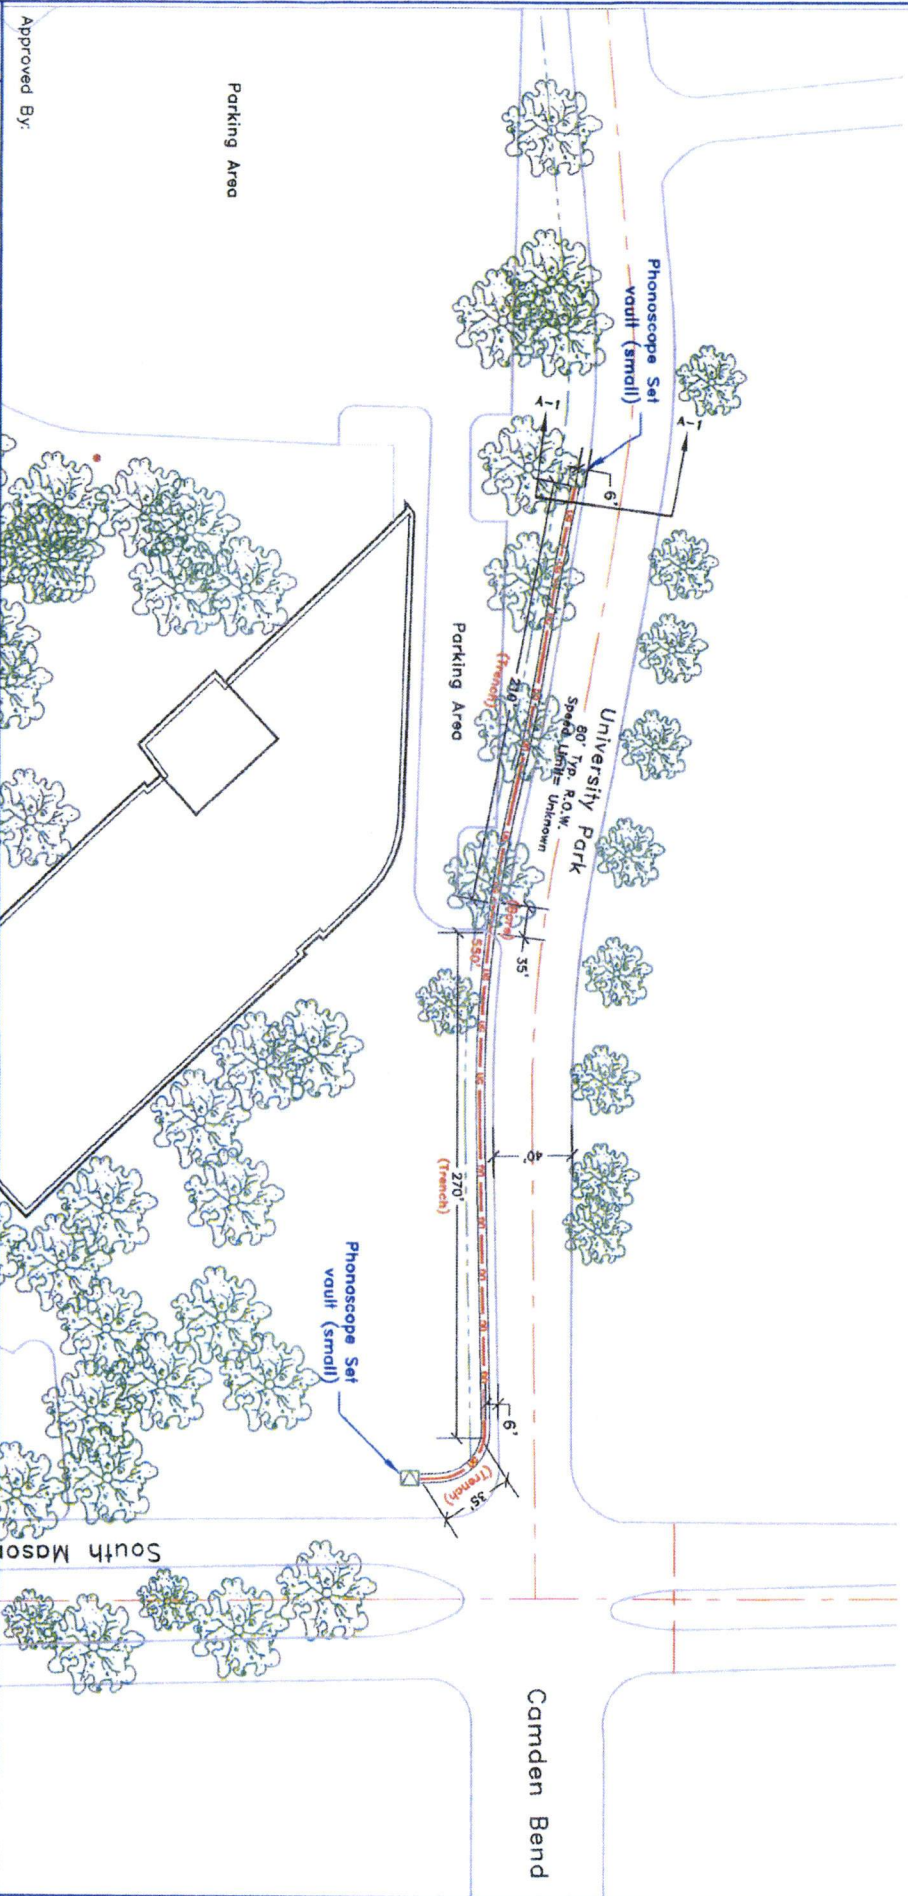

Symbol	Description	Revisions	Key Map: 485 Z	Drawn By: Harrell Taylor	Scale: N.T.S.	Date: 02/26/2016	JOB# 0116-512 NOTICE OF PROPOSED UTILITY INSTALLATION PROPOSED UNDERGROUND WIRELINE CONSTRUCTION SITE PLAN - UG ROW OF UNIVERSITY PARK 1 of 2 JOB#: 0116-512 W.O.# 04008
<input checked="" type="checkbox"/>	(3) 1" PVC CONDUIT ENCASED FIBER OPTIC CABLE UNDERGROUND @ 1 MIN. DEPTH OF 48" BELOW EXISTING NATURAL GRADE PHONOSCOPE SET VAULT (SMALL)						
Approved By:		Confidential and Proprietary		PHONOSCOPE			

