

REVIEW BY FORT BEND COUNTY COMMISSIONERS COURT

On this 28th day of June, 2016, Commissioners Court came on to be heard and reviewed the accompanying notice of Phonoscope Light Wave, Inc Job Location 26700 Hawks Prairie Blvd, Katy, TX 77494 Date 6/7/2016 Bond No. 103827669, Permit No. 2016-7597 to make use of certain Fort Bend County property subject to, "A Revised Order Regulating the Laying, Construction, Maintenance, and Repair of Buried Cables, Conduits, and Pole Lines, In, Under, Across or Along Roads, Streets, Highways, and Drainage Ditches in Fort Bend County, Texas, Under the Jurisdiction of the Commissioners Court of Fort Bend County, Texas," as passed by the Commissioners Court of Fort Bend County, Texas the 3rd day of August, 1987, recorded in Volume _____ of the Minutes of the Commissioners Court of Fort Bend County, Texas, to the extent that such order is not inconsistent with Article 1436a, Vernon's Texas Civil Statutes. Upon Motion of Commissioner Meyers, seconded by Commissioner Patterson, duly put and carried, it is ORDERED, ADJUDGED AND DECREED that said notice of said above purpose is hereby acknowledged by the Commissioners Court of Fort Bend County, Texas, and that said notice be placed on record according to the regulation order thereof.

Notes:

1. Evidence of review by the Commissioners Court must be kept on the job site and failure to do so constitutes grounds for job shutdown.
2. Written notices are required:
 - a. 48 hours in advance of construction start up, and
 - b. when construction is completed and ready for final inspection

Mail notices to: Permit Administrator
Fort Bend County Engineering
301 Jackson Street
Richmond, Texas 77469
281-633-7500


3. This permit expires one (1) year from date of permit if construction has not commenced.

By: C. Charles O. [Signature]
for County Engineer

By: N/A
Drainage District Engineer/Manager

Presented to Commissioners Court and approved.
Recorded in Volume 6/28/16 13A
Minutes of Commissioners Court


Clerk of Commissioners Court
By: [Signature]
Deputy **RENEE MICHULKA**

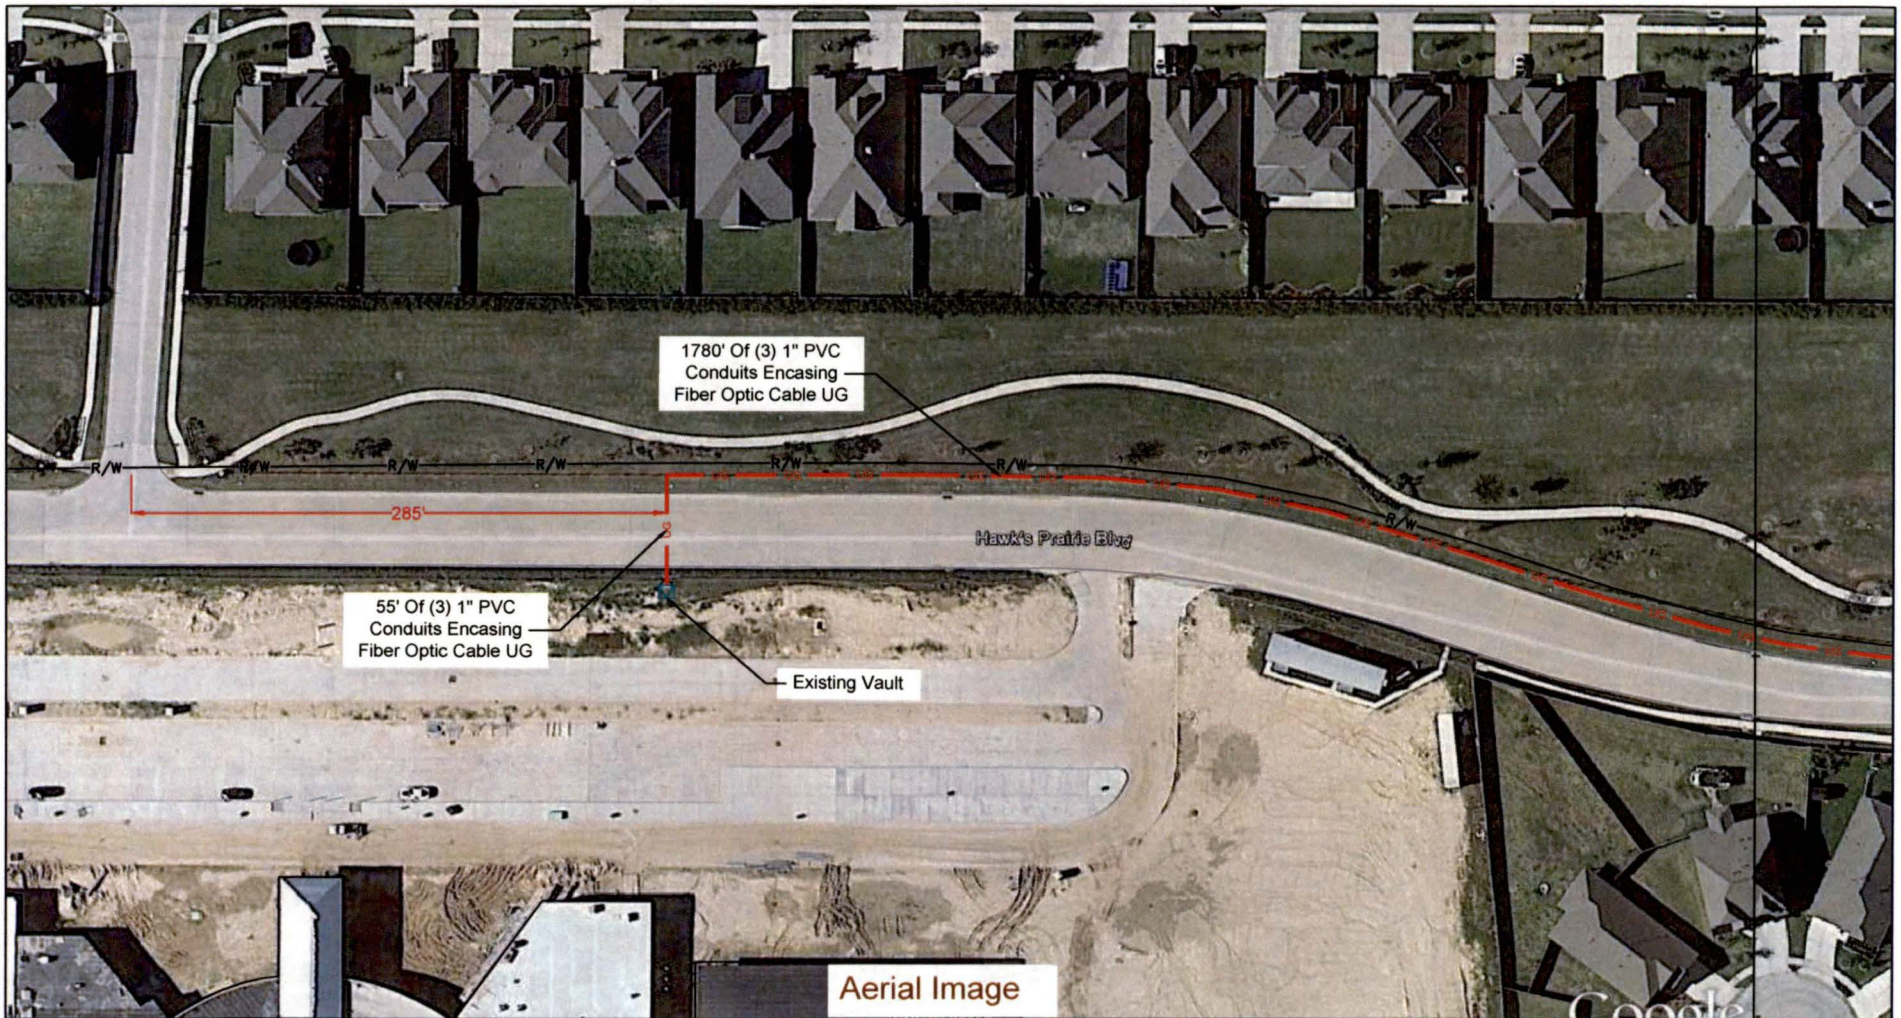

Aerial Image

LEGEND		
	UG	3(1") PVC W/ F.O. CABLE
	UG	3(1.25") PVC W/ F.O. CABLE
	UG	1(2") PVC W/ F.O. CABLE
	UG	1(4") HDPE W/ 3(1.25")PVC
		FLEX INNERDUCT
	AIR	AERIAL FIBER OPTIC CABLE
	CAT5	CAT5 CABLE
		PROPOSED CONDUIT
		EXISTING CONDUIT
	EMT	1.25" EMT
	R/W	RIGHT-OF-WAY
	EOP	EDGE-OF-PAVEMENT
		FENCE
		RACK LOCATION
		PS Light Wave SET POLE
		EXISTING UTILITY POLE
		PROPOSED VAULT (UNIVERSAL 24"x36"x24")
		PROPOSED VAULT (LARGE 36"x24"x26")
		EXISTING VAULT
		PULLBOX
		MDF LOCATION

		Job# 0316-455 PLW	
		Description: Notice Of Proposed Utility Installation	
PROPRIETARY INFORMATION - PROPERTY OF PHONOSCOPE LIGHTWAVE		ADDRESS: 26721 Hawks Prairie Blvd	
REVISION#1: Rev#1	DATE: Rev#1 Date	CITY/ZIP: Katy TX 77494	COUNTY: Fort Bend
REVISION#2: Rev#2	DATE: Rev#2 Date	TENANTS:	# OF FLOORS:
REVISION#3: Rev#3	DATE: Rev#3 Date	WO#: 81391	JOB#: 0316-455
REVISION#4: Rev#4	DATE: Rev#4 Date	APPROVED BY: Approved By	DATE: DATE
SCALE: Not to Scale	PAGE: 1	OF: 5	DWG#: P.0306042016 KEY MAP: 484 Q
			DRAWN BY: P.E. DATE: 06/04/2016

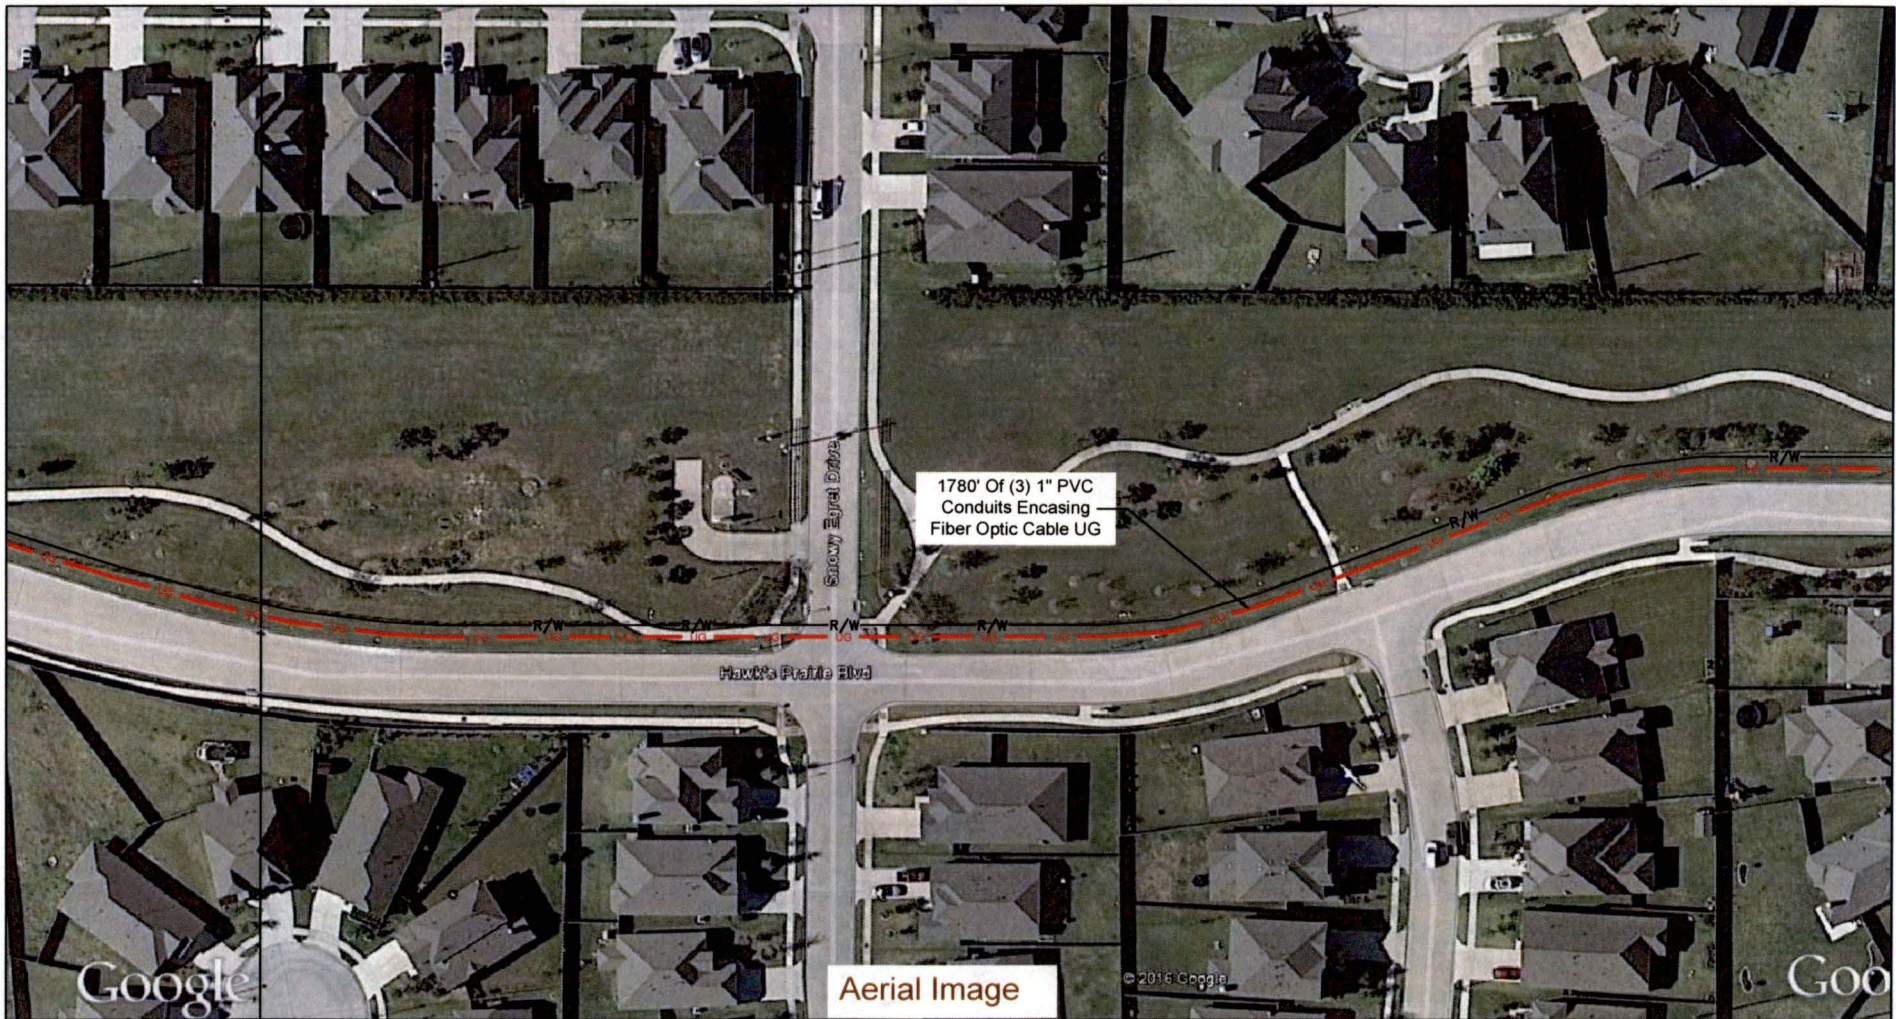

Aerial Image


LEGEND			
	UG 3(1") PVC W/ F.O. CABLE		PROPOSED CONDUIT
	UG 3(1.25") PVC W/ F.O. CABLE		EXISTING CONDUIT
	UG 1(2") PVC W/ F.O. CABLE		EMT 1.25" EMT
	UG 1(4") HDPE W/ 3(1.25")PVC		R/W RIGHT-OF-WAY
	FLEX INNERDUCT		EOP EDGE-OF-PAVEMENT
	AIR AERIAL FIBER OPTIC CABLE		FENCE
	CAT5 CAT5 CABLE		RACK LOCATION
	PS Light Wave SET POLE		EXISTING UTILITY POLE
	PROPOSED VAULT (UNIVERSAL 24"x36"x24")		EXISTING VAULT
	PROPOSED VAULT (LARGE 36"x24"x26")		PULLBOX
	MDF LOCATION		

PROPRIETARY INFORMATION - PROPERTY OF PHONOSCOPE LIGHTWAVE			
REVISION#1: Rev#1	DATE: Rev#1 Date	REVISION#2: Rev#2	DATE: Rev#2 Date
REVISION#3: Rev#3	DATE: Rev#3 Date	REVISION#4: Rev#4	DATE: Rev#4 Date
SCALE: Not to Scale	PAGE: 2	OF: 5	

Job# 0316-455 PLW			
Description: Notice Of Proposed Utility Installation			
ADDRESS: 26721 Hawks Prairie Blvd			
CITY/ZIP: Katy TX 77494		COUNTY: Fort Bend	
TENANTS:	# OF FLOORS:	DWG# P.0306042016	KEY MAP: 484 Q
WOF: 81391	JOB#: 0316-455	DRAWN BY: P.E.	DATE: 06/04/2016
APPROVED BY: Approved By		DATE: DATE	

General Notes:

- 1) Surface to be restored to its original condition in compliance with Fort Bend County Standards.
- 2) Contractors shall provide and install traffic control devices in conformance with part VI of Texas manual on Uniform Traffic Control Devices (TMUTCD—Latest Edition with Revisions) during construction.
- 3) No Lanes shall be blocked 7am-9am and 4pm-6:30pm Monday thru Friday.

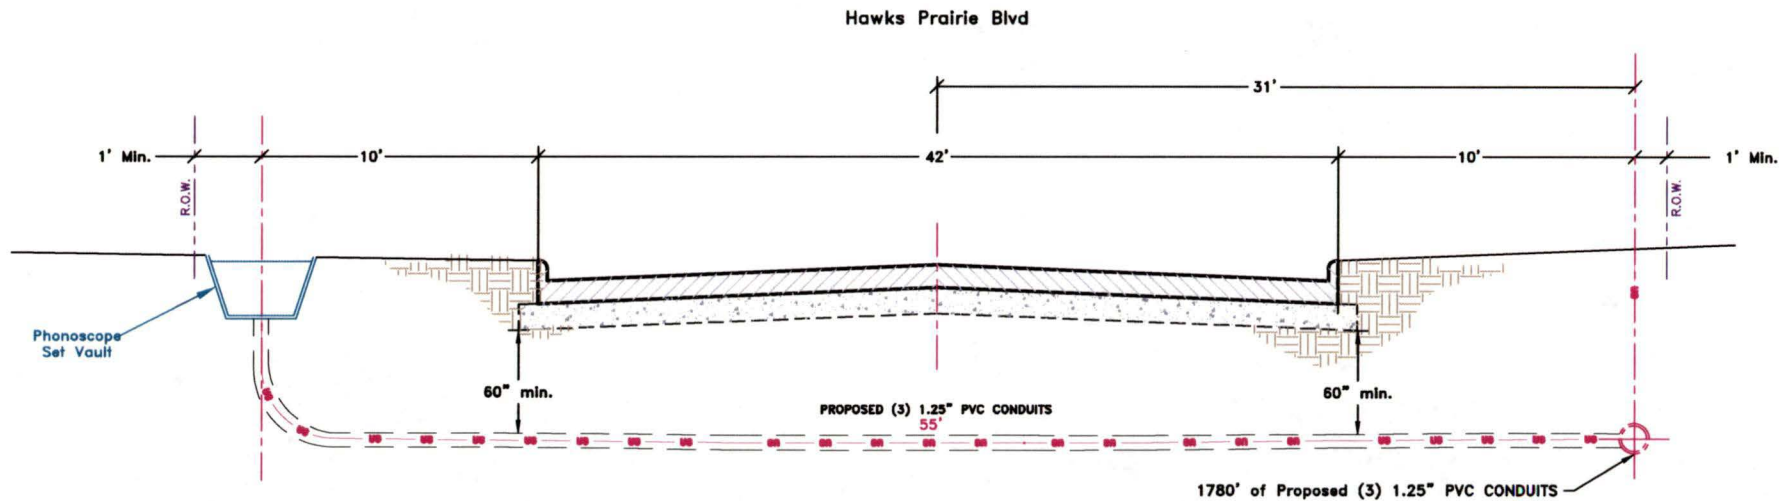


LEGEND		PHONOSCOPE LIGHTWAVE		Job# 0316-455 PLW	
	UG 3(1") PVC W/ F.O. CABLE		PROPOSED CONDUIT	<small>PROPRIETARY INFORMATION - PROPERTY OF PHONOSCOPE LIGHTWAVE</small> Description: Notice Of Proposed Utility Installation Address: 26721 Hawks Prairie Blvd CITY/ZIP: Katy TX 77494 COUNTY: Fort Bend TENANTS: # OF FLOORS: DWG# P.0206042016 KEY MAP: 484 P WO#: 81390 JOB#: 0316-455 DRAWN BY: P.E. DATE: 06/04/2016 APPROVED BY: Approved By DATE: DATE	
	UG 3(1.25") PVC W/ F.O. CABLE		EXISTING CONDUIT		
	UG 1(2") PVC W/ F.O. CABLE		EMT 1.25" EMT		
	UG 1(4") HDPE W/ 3(1.25")PVC		R/W RIGHT-OF-WAY		
	FLEX INNERDUCT		EOP EDGE-OF-PAVEMENT		PS Light Wave SET POLE
	AIR AERIAL FIBER OPTIC CABLE		FENCE		EXISTING UTILITY POLE
	CATS CAT5 CABLE		RACK LOCATION		PROPOSED VAULT (UNIVERSAL 24"x36"x24")
					PROPOSED VAULT (LARGE 36"x24"x26")
					EXISTING VAULT
					PULLBOX
					MDF LOCATION

SCALE: N.T.S.
PAGE: 4
OF: 5

REVISION#1: Rev#1	DATE: Rev#1 Date
REVISION#2: Rev#2	DATE: Rev#2 Date
REVISION#3: Rev#3	DATE: Rev#3 Date
REVISION#4: Rev#4	DATE: Rev#4 Date

General Notes:

- 1) Surface to be restored to its original condition in compliance with Fort Bend County Standards.
- 2) Contractors shall provide and install traffic control devices in conformance with part VI of Texas manual on Uniform Traffic Control Devices (TMUTCD—Latest Edition with Revisions) during construction.
- 3) No Lanes shall be blocked 7am–9am and 4pm–6:30pm Monday thru Friday.

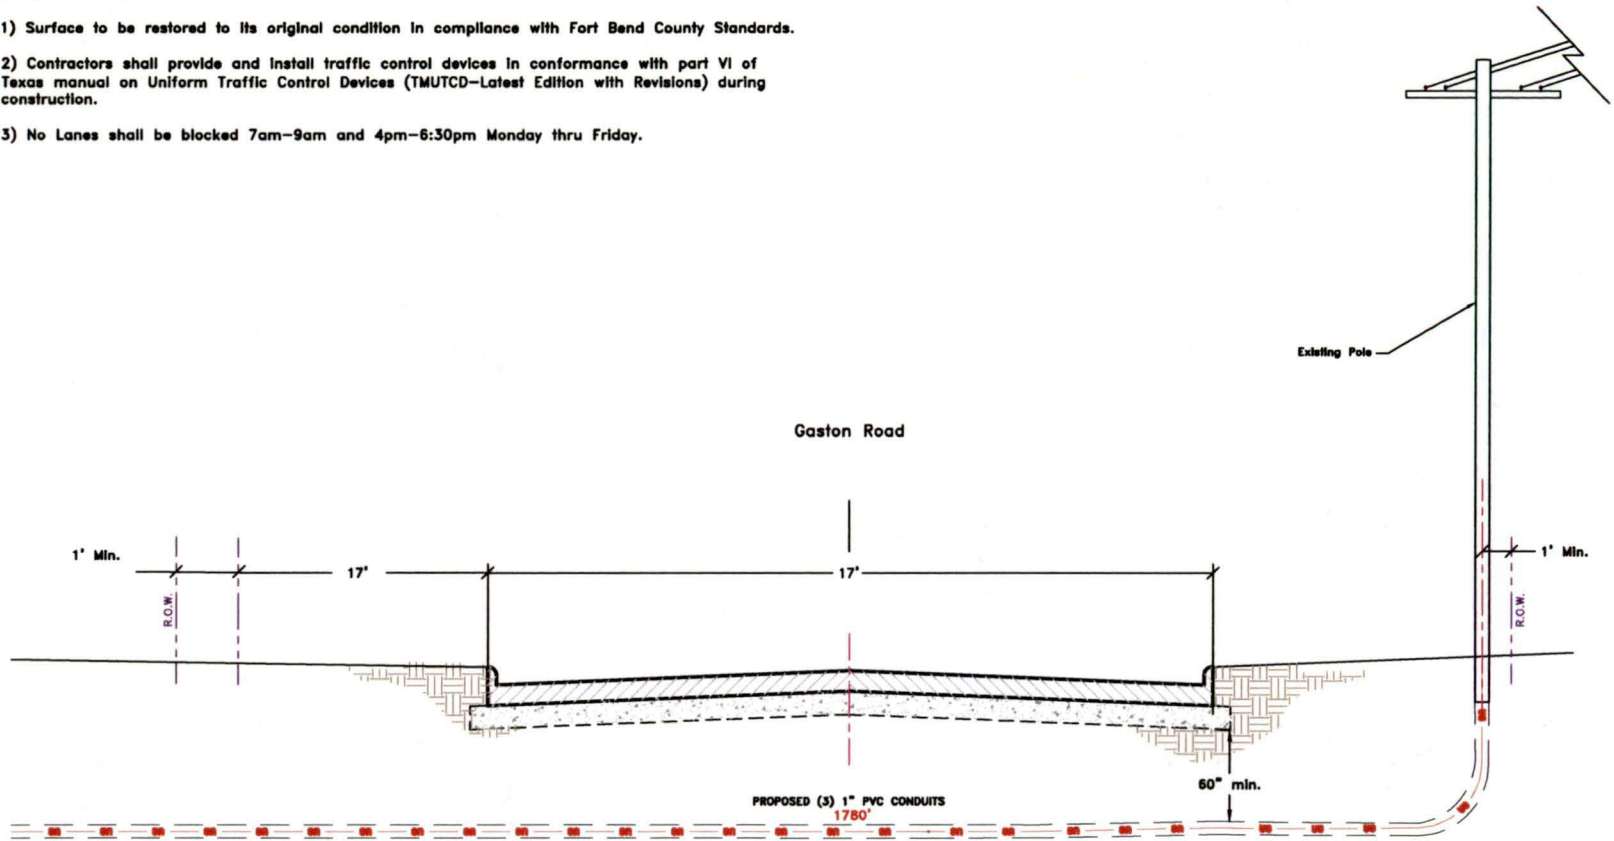

LEGEND			
UG	3(1") PVC W/ F.O. CABLE	PROPOSED CONDUIT	PS Light Wave SET POLE
UG	3(1.25") PVC W/ F.O. CABLE	EXISTING CONDUIT	EXISTING UTILITY POLE
UG	1(2") PVC W/ F.O. CABLE	EMT	PROPOSED VAULT (UNIVERSAL 24"x36"x24")
UG	1(4") HDPE W/ 3(1.25")PVC	R/W	PROPOSED VAULT (LARGE 36"x24"x26")
	FLEX INNERDUCT	EOP	EXISTING VAULT
AIR	AERIAL FIBER OPTIC CABLE	FENCE	PULLBOX
CATS	CATS CABLE	RACK LOCATION	MDF LOCATION

SCALE: N.T.S.

PAGE: 5

OF: 5

PROPRIETARY INFORMATION - PROPERTY OF PHONOSCOPE LIGHTWAVE

Job# 0316-455 PLW

Description: Notice Of Proposed Utility Installation

Address: 26721 Hawks Prairie Blvd

CITY/ZIP: Katy TX 77494

COUNTY: Fort Bend

REVISION#1: Rev#1	DATE: Rev#1 Date	TENANTS:	# OF FLOORS:	DWG# P.0906042016	KEY MAP: 484 P
REVISION#2: Rev#2	DATE: Rev#2 Date	WOP# 81390	JOB# 0316-455	DRAWN BY: P.E.	DATE: 06/04/2016
REVISION#3: Rev#3	DATE: Rev#3 Date	APPROVED BY: Approved By	DATE: DATE		
REVISION#4: Rev#4	DATE: Rev#4 Date				