

**REVIEW BY FORT BEND COUNTY COMMISSIONERS COURT**

On this 5th day of July, 2016, Commissioners Court came on to be heard and reviewed the accompanying notice of Scott Greak / ASG Services  
 Job Location 4307 Los Alamos Ct, Richmond, TX 77406  
 Date 6/17/2016 Bond No. CMB-13112-00, Permit No. 2016-7825 to make use of certain Fort Bend County property subject to, "A Revised Order Regulating the Laying, Construction, Maintenance, and Repair of Buried Cables, Conduits, and Pole Lines, In, Under, Across or Along Roads, Streets, Highways, and Drainage Ditches in Fort Bend County, Texas, Under the Jurisdiction of the Commissioners Court of Fort Bend County, Texas," as passed by the Commissioners Court of Fort Bend County, Texas the 3rd day of August, 1987, recorded in Volume \_\_\_\_\_ of the Minutes of the Commissioners Court of Fort Bend County, Texas, to the extent that such order is not inconsistent with Article 1436a, Vernon's Texas Civil Statutes. Upon Motion of Commissioner Patterson Meyers, seconded by Commissioner Patterson, duly put and carried, it is ORDERED, ADJUDGED AND DECREED that said notice of said above purpose is hereby acknowledged by the Commissioners Court of Fort Bend County, Texas, and that said notice be placed on record according to the regulation order thereof.

Notes:

1. Evidence of review by the Commissioners Court must be kept on the job site and failure to do so constitutes grounds for job shutdown.
2. Written notices are required:
  - a. 48 hours in advance of construction start up, and
  - b. when construction is completed and ready for final inspection
 Mail notices to: Permit Administrator  
 Fort Bend County Engineering  
 301 Jackson Street  
 Richmond, Texas 77469  
 281-633-7500
3. This permit expires one (1) year from date of permit if construction has not commenced.


By: Charles O. A.J.  
 County Engineer

Presented to Commissioners Court and approved.  
 Recorded in Volume 7/5/16 116  
 Minutes of Commissioners Court

By: N/A  
 Drainage District Engineer/Manager

Clerk of Commissioners Court  
 By: [Signature]  
 Deputy  
**RENEE MICHULKA**



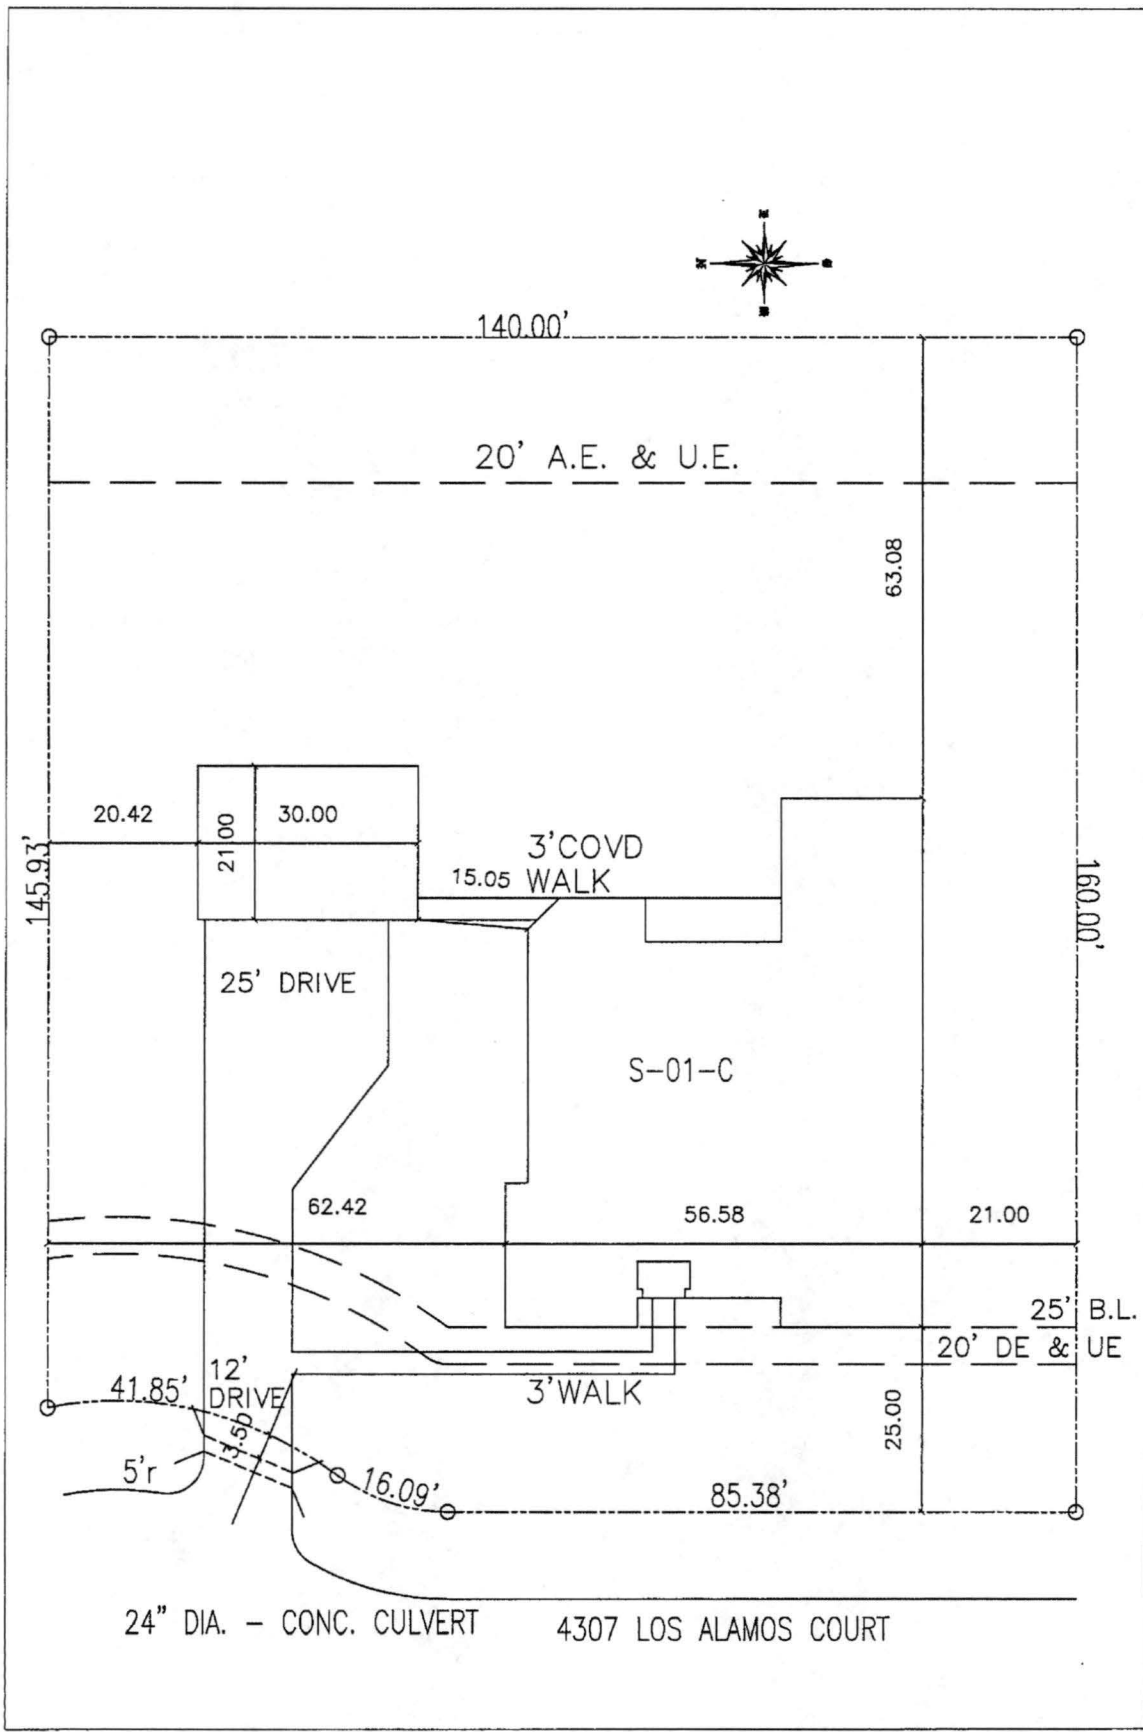

ADDRESS  
4307 LOS ALAMOS COURT

JOB NO.  
328-028

DATE  
10/22/2015

OK PD 10-26-15 All Banks

SUBDIVISION  
LAKES OF MISSION GROVE

PLAN NO.  
S-01-C

GARAGE  
D3

D.B.  
PRD

C.S.  
DRO

SCALE  
1"=20'

LOT  
9

BLOCK  
5

SECT.  
2

The information contained in this plot plan is subject to reasonable construction tolerances and is subject to change without notice. Notwithstanding, K. Hovnanian Homes will comply with all building codes and easements applicable to this subdivision and address\*