

REVIEW BY FORT BEND COUNTY COMMISSIONERS COURT

On this 12th day of July, 2016, Commissioners Court came on to be heard and reviewed the accompanying notice of Phonoscope Light Wave, Inc
 Job Location 10800 Gaston Rd, Katy, TX 77494
 Date 6/7/2016 Bond No. 103827669, Permit No. 2016-7599 to make use of certain Fort Bend County property subject to, "A Revised Order Regulating the Laying, Construction, Maintenance, and Repair of Buried Cables, Conduits, and Pole Lines, In, Under, Across or Along Roads, Streets, Highways, and Drainage Ditches in Fort Bend County, Texas, Under the Jurisdiction of the Commissioners Court of Fort Bend County, Texas," as passed by the Commissioners Court of Fort Bend County, Texas the 3rd day of August, 1987, recorded in Volume _____ of the Minutes of the Commissioners Court of Fort Bend County, Texas, to the extent that such order is not inconsistent with Article 1436a, Vernon's Texas Civil Statutes. Upon Motion of Commissioner Meyers, seconded by Commissioner Patterson, duly put and carried, it is ORDERED, ADJUDGED AND DECREED that said notice of said above purpose is hereby acknowledged by the Commissioners Court of Fort Bend County, Texas, and that said notice be placed on record according to the regulation order thereof.

Notes:


1. Evidence of review by the Commissioners Court must be kept on the job site and failure to do so constitutes grounds for job shutdown.
2. Written notices are required:
 - a. 48 hours in advance of construction start up, and
 - b. when construction is completed and ready for final inspection
 Mail notices to: Permit Administrator
 Fort Bend County Engineering
 301 Jackson Street
 Richmond, Texas 77469
 281-633-7500
3. This permit expires one (1) year from date of permit if construction has not commenced.

By: Charles O. Dof
 County Engineer

Presented to Commissioners Court and approved.
 Recorded in Volume 7-12-16 12Z
 Minutes of Commissioners Court

By: N/A
 Drainage District Engineer/Manager

Clerk of Commissioners Court
 By: Anna Welles
 Deputy

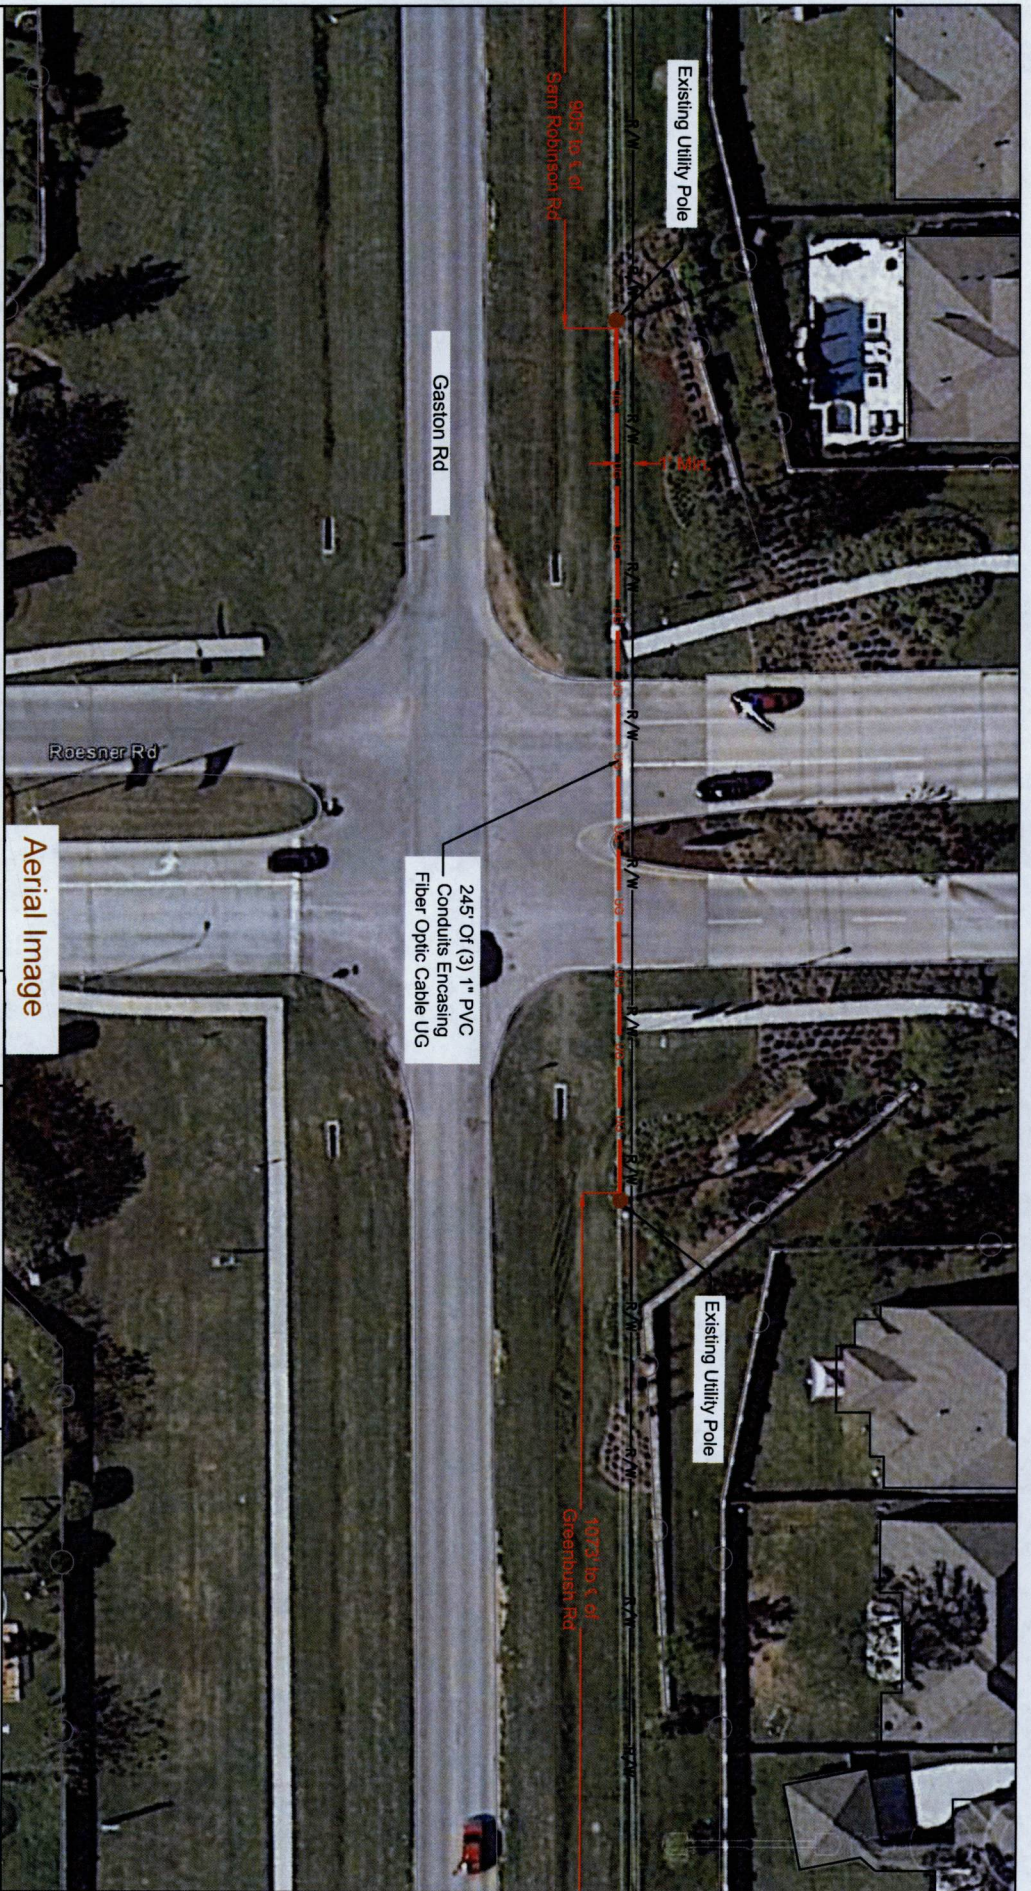


LEGEND

| | | | |
|------|----------------------------|------------------|--|
| UG | 3(1") PVC W/ F.O. CABLE | PROPOSED CONDUIT | PS Light Wave SET POLE |
| UG | 3(1.25") PVC W/ F.O. CABLE | EXISTING CONDUIT | EXISTING UTILITY POLE |
| UG | 1(2") PVC W/ F.O. CABLE | 1.25" EMT | PROPOSED VAULT (UNIVERSAL 36"x36"x24") |
| UG | 1(4") HOPE W/ 3(1.25") PVC | R/W | PROPOSED VAULT (LARGE 36"x24"x28") |
| UG | FLEX INNERDUCT | RIGHT-OF-WAY | EXISTING VAULT |
| AIR | AERIAL FIBER OPTIC CABLE | EDGE-OF-PAVEMENT | PULLBOX |
| CATS | CATS CABLE | FENCE | MDF LOCATION |
| | | RACK LOCATION | |

| | |
|---|--|
| | |
| PROPRIETARY INFORMATION - PROPERTY OF PHOENIX LIGHTWAVE | |
| REVISION: Rev#1 REVISIONS: Rev#2 REVISIONS: Rev#3 REVISIONS: Rev#4 | DATE: Rev#1 Date DATE: Rev#2 Date DATE: Rev#3 Date DATE: Rev#4 Date |
| SCALE: Not to Scale PAGE: 1 OF: 2 | Job# 0316-455 PLW Description: Notice Of Proposed Utility Installation ADDRESS: 28721 Hawks Prairie Blvd CITY/ZIP: Katy TX 77494 TENANTS: WSP: 81389 APPROVED BY: approved By P.E. DATE: 06/04/16 |
| COUNTY: Fort Bend DRAWN BY: YE DATE: 06/04/2016 | WORK # P.2016042016 KEY MAP: 494 U |

General Notes:

- 1) Surface to be restored to its original condition in compliance with Fort Bend County Standards.
- 2) Contractors shall provide and install traffic control devices in conformance with part VI of Texas manual on Uniform Traffic Control Devices (TMUTCD—Latest Edition with Revisions) during construction.
- 3) No Lanes shall be blocked 7am-9am and 4pm-8:30pm Monday thru Friday.

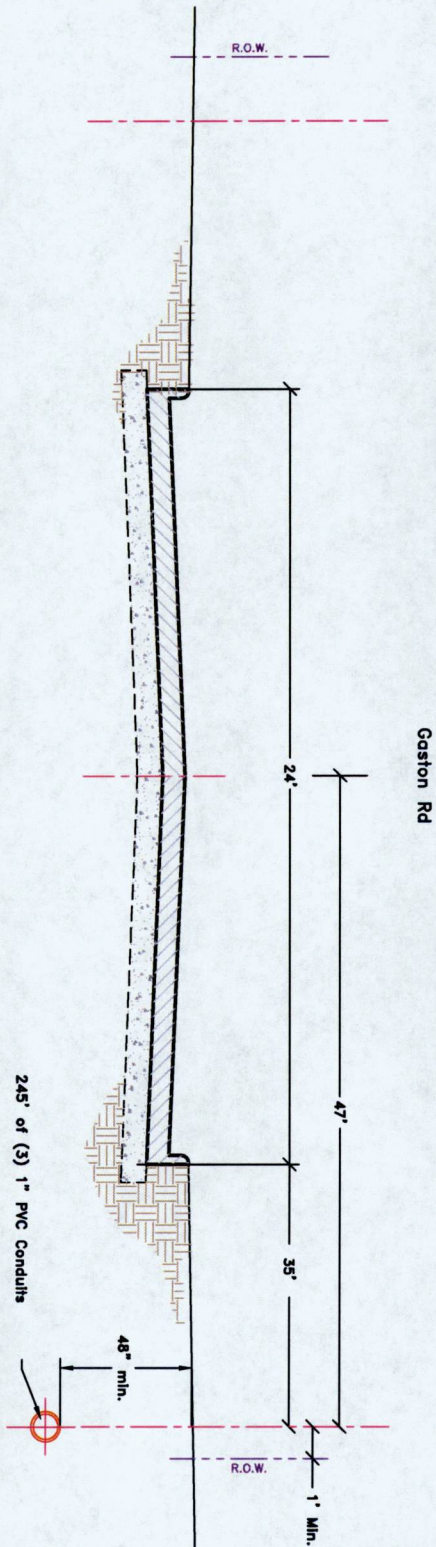

LEGEND

| | | | | |
|--|------|------------------------------|--|------------------|
| | UG | 3"(1") PVC W/ F.O. CABLE | | PROPOSED CONDUIT |
| | UG | 3"(1.25") PVC W/ F.O. CABLE | | EXISTING CONDUIT |
| | UG | 1"(2") PVC W/ F.O. CABLE | | 1.25" EMT |
| | UG | 1"(4") HOPE W/ 3"(1.25") PVC | | R/W |
| | UG | 1"(4") HOPE W/ 3"(1.25") PVC | | RIGHT-OF-WAY |
| | AIR | FLEX INNERDUCT | | EDGE-OF-PAVEMENT |
| | AIR | AERIAL FIBER OPTIC CABLE | | FENCE |
| | CATS | CATS CABLE | | RACK LOCATION |

| | | | |
|--|--|--|------------------------------------|
| | PS Light Pole SET POLE | | EXISTING UTILITY POLE |
| | PROPOSED VAULT (UNIVERSAL 24"x24"x24") | | PROPOSED VAULT (LARGE 36"x24"x28") |
| | EXISTING VAULT | | EXISTING VAULT |
| | PULLBOX | | MDF LOCATION |

SCALE: N.T.S.
PAGE: 2 OF 2

PROPRIETARY INFORMATION - PROPERTY OF FIBERSCOPE LIGHTWAVE

| | | | |
|-----------------|------------------|------------------|------------------|
| REVISION: Rev#1 | DATE: Rev#1 Date | DATE: Rev#1 Date | DATE: Rev#1 Date |
| REVISION: Rev#2 | DATE: Rev#2 Date | DATE: Rev#2 Date | DATE: Rev#2 Date |
| REVISION: Rev#3 | DATE: Rev#3 Date | DATE: Rev#3 Date | DATE: Rev#3 Date |
| REVISION: Rev#4 | DATE: Rev#4 Date | DATE: Rev#4 Date | DATE: Rev#4 Date |

Lightwave

Job# 0316-455 PLW
Description: Notice of Proposed Utility Installation
Address: 26721 Hawks Prairie Blvd
CITY/ZIP: Katy TX 77494
TOWN: # OF FLOORS: COUNTY: Fort Bend
WSP: 81389
JOB# 0316-455
DRAWN BY: PE
DATE: 06/04/2016
APPROVED BY: Approved By P.E.
DATE: 06/04/16