

**REVIEW BY FORT BEND COUNTY
COMMISSIONERS COURT**

**Fort Bend County
Engineering Department**
301 Jackson Suite 401
Richmond, Texas 77469
281.633.7500
Permits@fortbendcountytexas.gov

Right of Way Permit
 Commercial Driveway Permit
Permit No: 2017-11529

Applicant: PS Light Wave, Inc

Job Location Site: Harlem Road, Richmond, TX 77406

Bond No. [REDACTED] Date of Bond: 12/13/2016 Amount: \$50,000.00

The above applicant came to make use of certain Fort Bend County property subject to, "The Order Regulating the Laying, Construction, Maintenance, and Repair of Buried Cables, Conduits, and Pole Lines, In, Under, Across or Along Roads, Streets, Highways, and Drainage Ditches in Fort Bend County, Texas, Under the Jurisdiction of the Commissioners Court of Fort Bend County, Texas," as passed by the Commissioners Court of Fort Bend County, Texas, of the Minutes of the Commissioners Court of Fort Bend County, Texas, to the extent that such order is not inconsistent with Chapter 181, Vernon's Texas Statutes and Codes Annotated.

Notes:

1. Evidence of review by the Commissioners Court must be kept on the job site and failure to do so constitutes grounds for job shutdown.
2. Written notices are required:
 - a. 48 hours in advance of construction start up, and
 - b. When construction is completed and ready for final inspection, submit notification to Permit Administrator thru MyGovernmentOnline.org portal.
3. This permit expires one (1) year from date of permit if construction has not commenced.

On this 7th day of February, 2017, Upon Motion of Commissioner Meyers, seconded by Commissioner Patterson, duly put and carried, it is ORDERED, ADJUDGED AND DECREED that said notice of said above purpose is hereby acknowledged by the Commissioners Court of Fort Bend County, Texas, and that said notice be placed on record according to the regulation order thereof.

Signature


By: Charles O. Ay
County Engineer

By: N/A
Drainage District Engineer/Manager

Presented to Commissioners Court and approved.

Date Recorded 2-14-17 Comm. Court No. 15DD

Clerk of Commissioners Court
By: Andy Wilho
Deputy

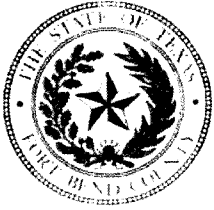

**PERMIT APPLICATION REVIEW FORM FOR
CABLE, CONDUIT, AND POLE LINE ACTIVITY
IN FORT BEND COUNTY**

**Fort Bend County
Engineering Department**
301 Jackson Suite 401
Richmond, Texas 77469
281.633.7500
Permits@fortbendcountytexas.gov

- Right of Way Permit
- Commercial Driveway Permit

Permit No: 2017-11529

The following "Notice of Proposed Cable, Conduit, and/or Pole Line activity in Fort Bend County" and accompanying attachments have been reviewed and the notice conforms to appropriate regulations set by Commissioner's Court of Fort Bend County, Texas.

(1) COMPLETE APPLICATION FORM:

- a. Name of road, street, and/or drainage ditch affected.
- b. Vicinity map showing course of directions
- c. Plans and specifications

(2) BOND:

- County Attorney, approval when applicable.
- Perpetual bond currently posted. Bond No: [REDACTED] Amount: \$50,000.00
- Performance bond submitted. Bond No: _____ Amount: _____
- Cashier's Check Check No: _____ Amount: _____

(3) DRAINAGE DISTRICT APPROVAL (WHEN APPLICABLE):

Drainage District Approval

Date


We have reviewed this project and agree it meets minimum requirements.

Charley O. AM

Permit Administrator


11/31/17

Date

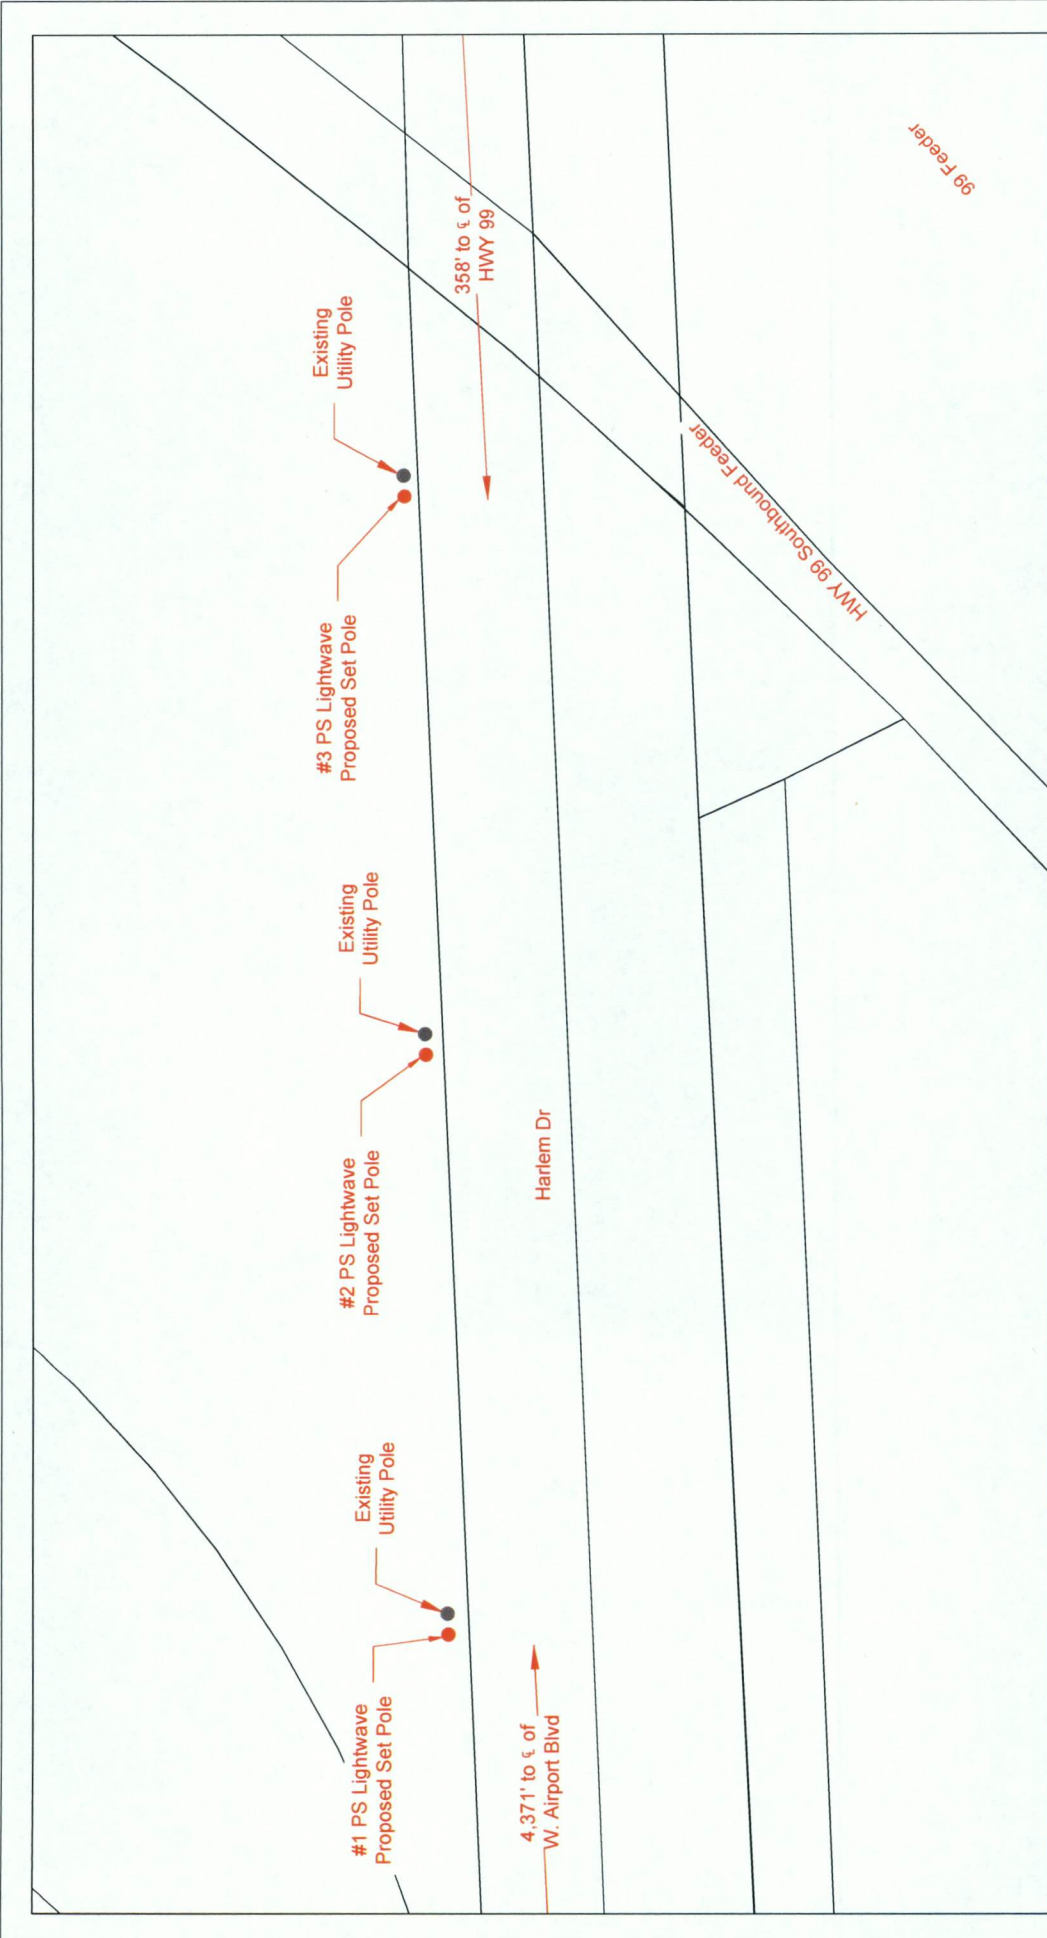

		CUSTOMER ID: JOB# 0616-839 PLW	
<small>PROPRIETARY INFORMATION - PROPERTY OF PS LIGHTWAVE</small>		CUSTOMER: Notice Of Proposed Utility Installation	
REVISION#1: Ref#1 DATE: Ref#1 Date		ADDRESS: Harlem Dr between Hwy 99 and W. Airport Blvd	
REVISION#2: Ref#2 DATE: Ref#2 Date		CITY/ZIP: Richmond, TX 77406	
REVISION#3: Ref#3 DATE: Ref#3 Date		TENANTS: # OF FLOORS: DWG#	
REVISION#4: Ref#4 DATE: Ref#4 Date		WOF: 0616-839	
SCALE: 1"=40'		APPROVED BY:	
PAGE: 1 OF 3		DATE: 01/04/17	

- LEGEND**
- UG 3(1") PVC W/ FIBER OPTIC CABLE
 - UG 3(1.25") PVC W/ FIBER OPTIC CABLE
 - UG 1(2") PVC W/ FIBER OPTIC CABLE
 - UG 1(4") HDPE W/ 3(1.25")PVC
 - UG FLEX INNERDUCT (INSIDE)
 - AIR AERIAL FIBER OPTIC CABLE
 - CAT5 CAT5 CABLE
 - PROPOSED CONDUIT
 - EXISTING CONDUIT
 - 1.25" EMT
 - R/W
 - EDGE-OF-PAVEMENT
 - EOP
 - FENCE
 - RACK LOCATION
 - PSLW SET POLE
 - EXISTING UTILITY POLE
 - PROPOSED PSLW VAULT (36"x24"x24")
 - EXISTING VAULT
 - PULLBOX
 - MDF LOCATION

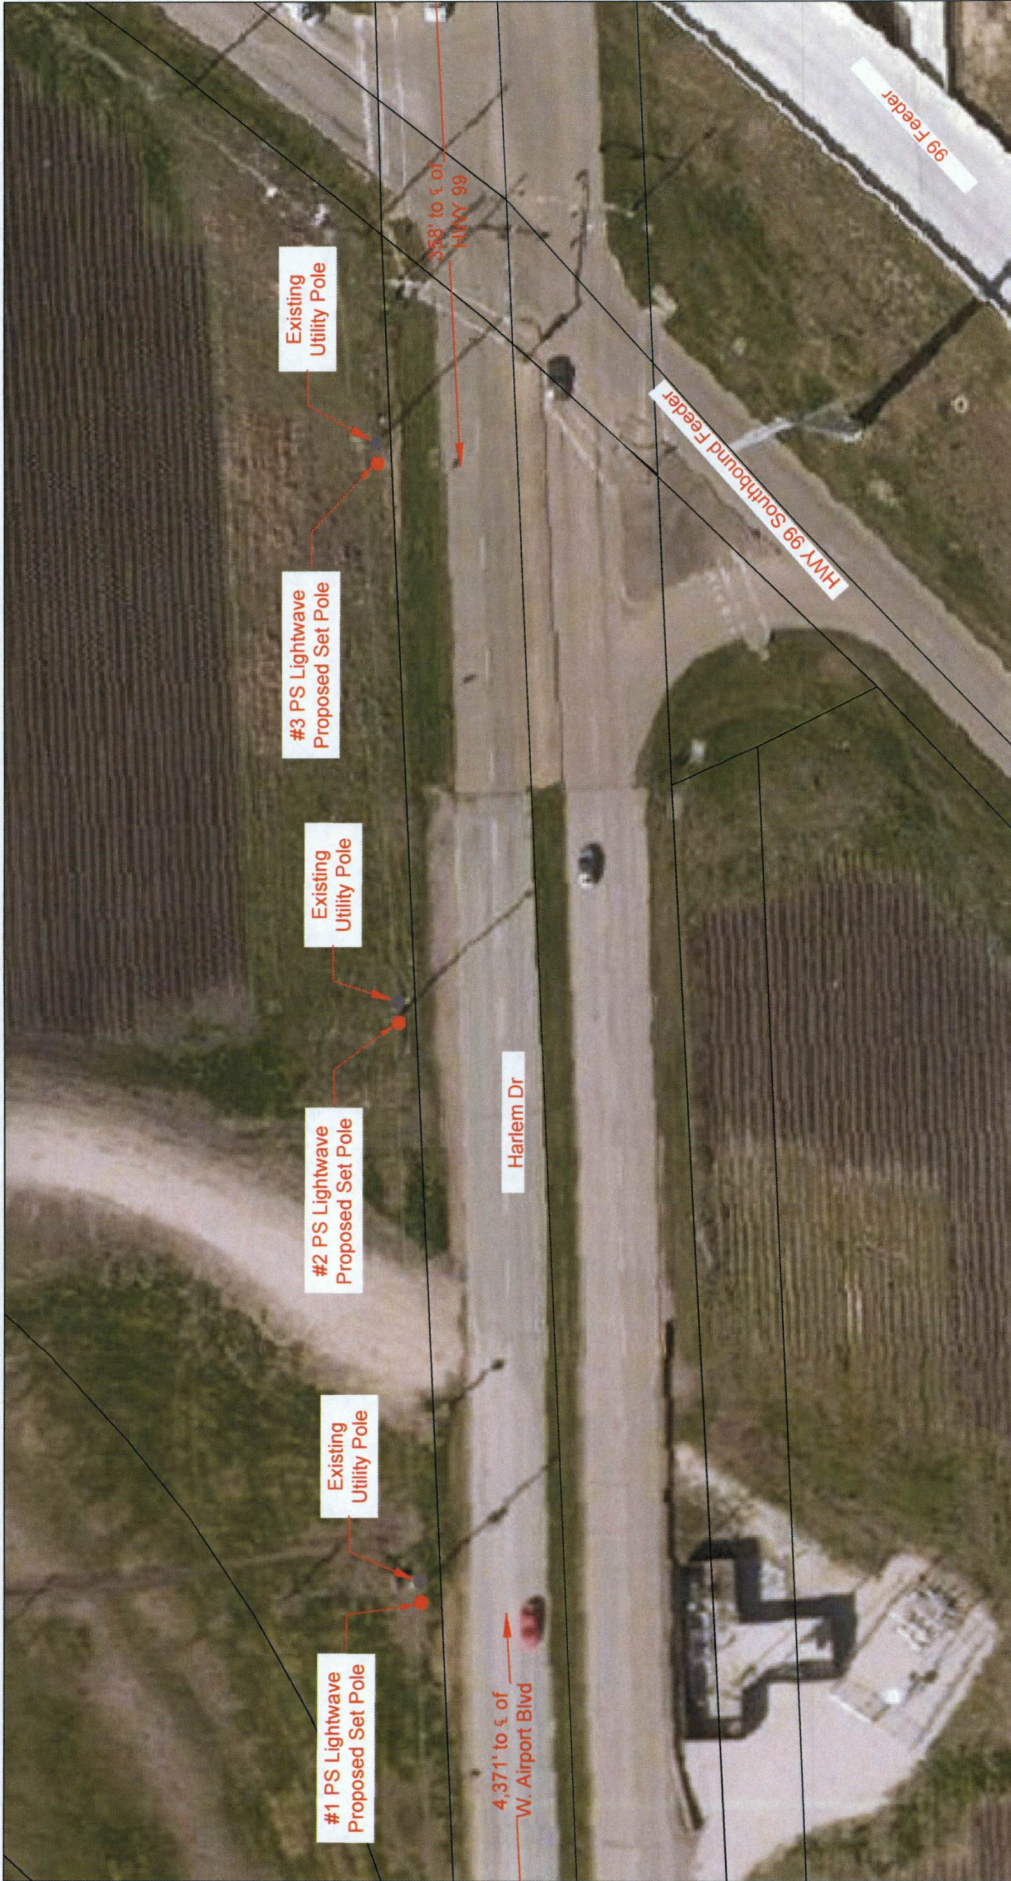

LEGEND

- UG 3(1'') PVC w/ FIBER OPTIC CABLE
- UG 3(1.25'') PVC w/ FIBER OPTIC CABLE
- UG 1(2'') PVC w/ FIBER OPTIC CABLE
- UG 1(4'') HDPE w/ 3(1.25'') PVC
- AIR FLEX INNERDUCT (INSIDE)
- AIR AERIAL FIBER OPTIC CABLE
- CAT5 CAT5 CABLE
- PROPOSED CONDUIT
- EXISTING CONDUIT
- EMT 1.25" EMT
- R/W
- EDGE-OF-PAVEMENT
- EOP
- FENCE
- RACK LOCATION
- PSLW SET POLE
- EXISTING UTILITY POLE
- PROPOSED PSLW VAULT (36" x 24" x 24")
- EXISTING VAULT
- PULLBOX
- MDF LOCATION

SCALE: 1"=40'

PAGE: 2 OF 3

PROPRIETARY INFORMATION - PROPERTY OF PSLIGHTWAVE

REVISION#1: Ref#1	DATE: Ref#1 Date	TENANTS:	WOF#	JOB#	0816-839	APPROVED BY:	DATE:
REVISION#2: Ref#2	DATE: Ref#2 Date	# OF FLOORS:	DWG#	KEY MAP:	526 Y		
REVISION#3: Ref#3	DATE: Ref#3 Date	DATE:	DATE:	DATE:	DATE:	DATE:	DATE:
REVISION#4: Ref#4	DATE: Ref#4 Date						

CUSTOMER ID: JOB# 0616-839 PLW


CUSTOMER: Notice Of Proposed Utility Installation

ADDRESS: Harlem Dr between Hwy 99 and W. Airport Blvd

CITY/ZIP: Richmond, TX 77406 **COUNTY:** Fort Bend

General Notes:

- 1) Surface to be restored to its original condition in compliance with Fort Bend County Standards.
- 2) Contractors shall provide and install traffic control devices in conformance with part VI of Texas manual on Uniform Traffic Control Devices (TMUTCD—Latest Edition with Revisions) during construction.
- 3) No Lanes shall be blocked 7am–9am and 4pm–6:30pm Monday thru Friday.

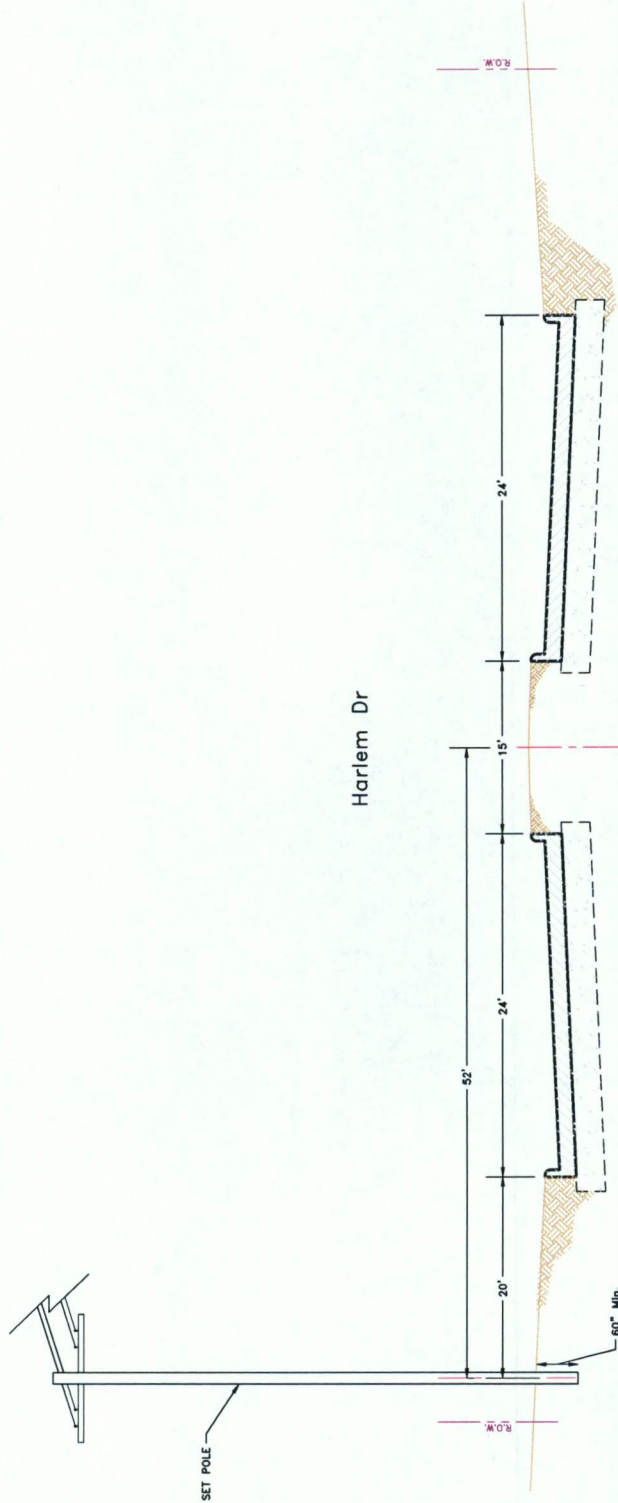

		Job# 0616-839 PLW Description: Notice Of Proposed Utility Installation ADDRESS: Harlem Dr between Hwy 99 and W. Airport Blvd CITY/ZIP: Richmond, TX 77406 COUNTY: Fort Bend TENANTS: # OF FLOORS: DWG#: WOF: 89707 JOB#: 0616-839 DRAWN BY: GG DATE: 01/04/17 APPROVED BY: DATE:	
SCALE: N.L.S. PAGE: 3 OF: 3	REVISION#1: Rev#1 DATE: Rev#1 Date REVISION#2: Rev#2 DATE: Rev#2 Date REVISION#3: Rev#3 DATE: Rev#3 Date REVISION#4: Rev#4 DATE: Rev#4 Date	PROPRIETARY INFORMATION - PROPERTY OF PLIGHTWAVE	PSLW SET POLE EXISTING UTILITY POLE PROPOSED PSLW VAULT (36"x24"x24") EXISTING VAULT PULLBOX MDF LOCATION
3(1") PVC W/ FIBER OPTIC CABLE 3(1.25") PVC W/ FIBER OPTIC CABLE 1(2") PVC W/ FIBER OPTIC CABLE UG UG UG AIR CAT5	PROPOSED CONDUIT EXISTING CONDUIT 1.25" EMT R/W RIGHT-OF-WAY EDGE-OF-PAVEMENT FENCE RACK LOCATION	LEGEND 3(1") PVC W/ FIBER OPTIC CABLE 3(1.25") PVC W/ FIBER OPTIC CABLE 1(2") PVC W/ FIBER OPTIC CABLE UG UG UG AIR CAT5	PROPOSED CONDUIT EXISTING CONDUIT 1.25" EMT R/W RIGHT-OF-WAY EDGE-OF-PAVEMENT FENCE RACK LOCATION

