

**REVIEW BY FORT BEND COUNTY
COMMISSIONERS COURT**

**Fort Bend County
Engineering Department**
301 Jackson Suite 401
Richmond, Texas 77469
281.633.7500
Permits@fortbendcountytexas.gov

Right of Way Permit
 Commercial Driveway Permit
Permit No: 2017-11421

Applicant: PS Light Wave, Inc

Job Location Site: High Meadows Drive, Sugar Land, TX 77479

Bond No. **Date of Bond:** 12/13/2016 **Amount:** \$50,000.00

The above applicant came to make use of certain Fort Bend County property subject to, "The Order Regulating the Laying, Construction, Maintenance, and Repair of Buried Cables, Conduits, and Pole Lines, In, Under, Across or Along Roads, Streets, Highways, and Drainage Ditches in Fort Bend County, Texas, Under the Jurisdiction of the Commissioners Court of Fort Bend County, Texas," as passed by the Commissioners Court of Fort Bend County, Texas, of the Minutes of the Commissioners Court of Fort Bend County, Texas, to the extent that such order is not inconsistent with Chapter 181, Vernon's Texas Statutes and Codes Annotated.

Notes:

1. Evidence of review by the Commissioners Court must be kept on the job site and failure to do so constitutes grounds for job shutdown.
2. Written notices are required:
 - a. 48 hours in advance of construction start up, and
 - b. When construction is completed and ready for final inspection, submit notification to Permit Administrator thru MyGovernmentOnline.org portal.
3. This permit expires one (1) year from date of permit if construction has not commenced.

On this 7th day of February, 2017, Upon Motion of Commissioner Meyers, seconded by Commissioner Patterson, duly put and carried, it is ORDERED, ADJUDGED AND DECREED that said notice of said above purpose is hereby acknowledged by the Commissioners Court of Fort Bend County, Texas, and that said notice be placed on record according to the regulation order thereof.

Signature

Presented to Commissioners Court and approved.

By: Charles O. Ay
County Engineer

Date Recorded 2-14-17 Comm. Court No. 15EE

By: N/A
Drainage District Engineer/Manager

Clerk of Commissioners Court
By: Janita Wilho
Deputy



**PERMIT APPLICATION REVIEW FORM FOR
CABLE, CONDUIT, AND POLE LINE ACTIVITY
IN FORT BEND COUNTY**

**Fort Bend County
Engineering Department**
301 Jackson Suite 401
Richmond, Texas 77469
281.633.7500
Permits@fortbendcountytexas.gov

- Right of Way Permit
 Commercial Driveway Permit

Permit No: 2017-11421

The following "Notice of Proposed Cable, Conduit, and/or Pole Line activity in Fort Bend County" and accompanying attachments have been reviewed and the notice conforms to appropriate regulations set by Commissioner's Court of Fort Bend County, Texas.

(1) COMPLETE APPLICATION FORM:

- a. Name of road, street, and/or drainage ditch affected.
 b. Vicinity map showing course of directions
 c. Plans and specifications

(2) BOND:

- County Attorney, approval when applicable.
- Perpetual bond currently posted. Bond No: [REDACTED] Amount: \$50,000.00
- Performance bond submitted. Bond No: _____ Amount: _____
- Cashier's Check Check No: _____ Amount: _____

(3) DRAINAGE DISTRICT APPROVAL (WHEN APPLICABLE):

Drainage District Approval

Date


We have reviewed this project and agree it meets minimum requirements.

Charles O. Ay

Permit Administrator

1/31/17


Date

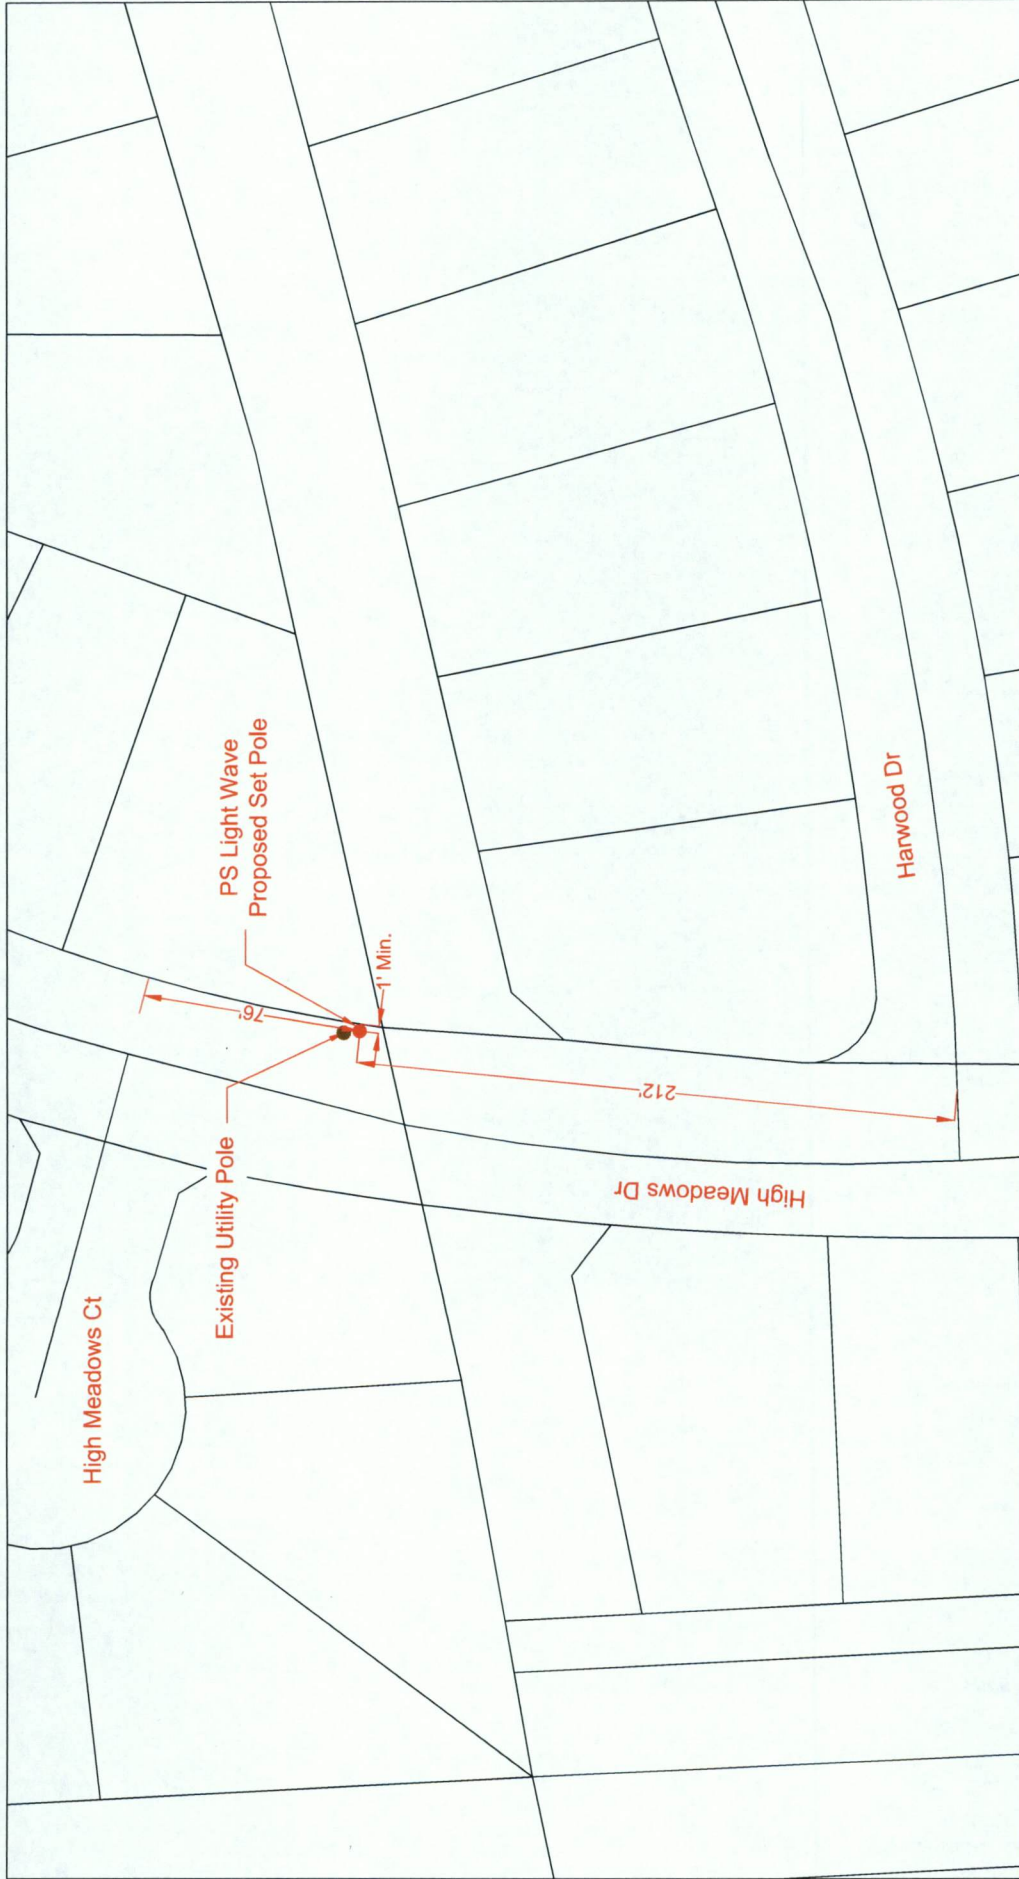

		CUSTOMER ID: JOB# 0616-660 CUSTOMER: Notice Of Proposed Utility Installation ADDRESS: High Meadow Dr CITY/ZIP: Sugar Land, TX 77479 COUNTY: Fort Bend	
REVISION#1: Rev#1 REVISION#2: Rev#2 REVISION#3: Rev#3 REVISION#4: Rev#4		DATE: Rev#1 Date DATE: Rev#2 Date DATE: Rev#3 Date DATE: Rev#4 Date	
SCALE: 1" = 40' PAGE: 1 OF: 3		TENANTS: # OF FLOORS: DWG# WO#: 88920 JOB#: 0616-660 APPROVED BY: P.E. DATE: 07/10/17	
LEGEND		PSLW SET POLE EXISTING SET POLE EXISTING UTILITY POLE PROPOSED PSLW VAULT (24"x36"x24") EXISTING VAULT PULLBOX MDF LOCATION	
PROPOSED CONDUIT EXISTING CONDUIT EMT 1.25" EMT R/W EDGE-OF-PAVEMENT FENCE RACK LOCATION		3(1") HDPE W/ F.O. CABLE 3(1.25") HDPE W/ F.O. CABLE 1(2") HDPE W/ F.O. CABLE 1(4") HDPE W/ 3(1.25") HDPE FLEX INNERDUCT AIR AERIAL FIBER OPTIC CABLE CATS5 CATS5 CABLE	

General Notes:

- 1) Surface to be restored to its original condition in compliance with Fort Bend County Standards.
- 2) Contractors shall provide and install traffic control devices in conformance with part VI of Texas manual on Uniform Traffic Control Devices (TMUTCD—Latest Edition with Revisions) during construction.
- 3) No Lanes shall be blocked 7am–9am and 4pm–6:30pm Monday thru Friday.

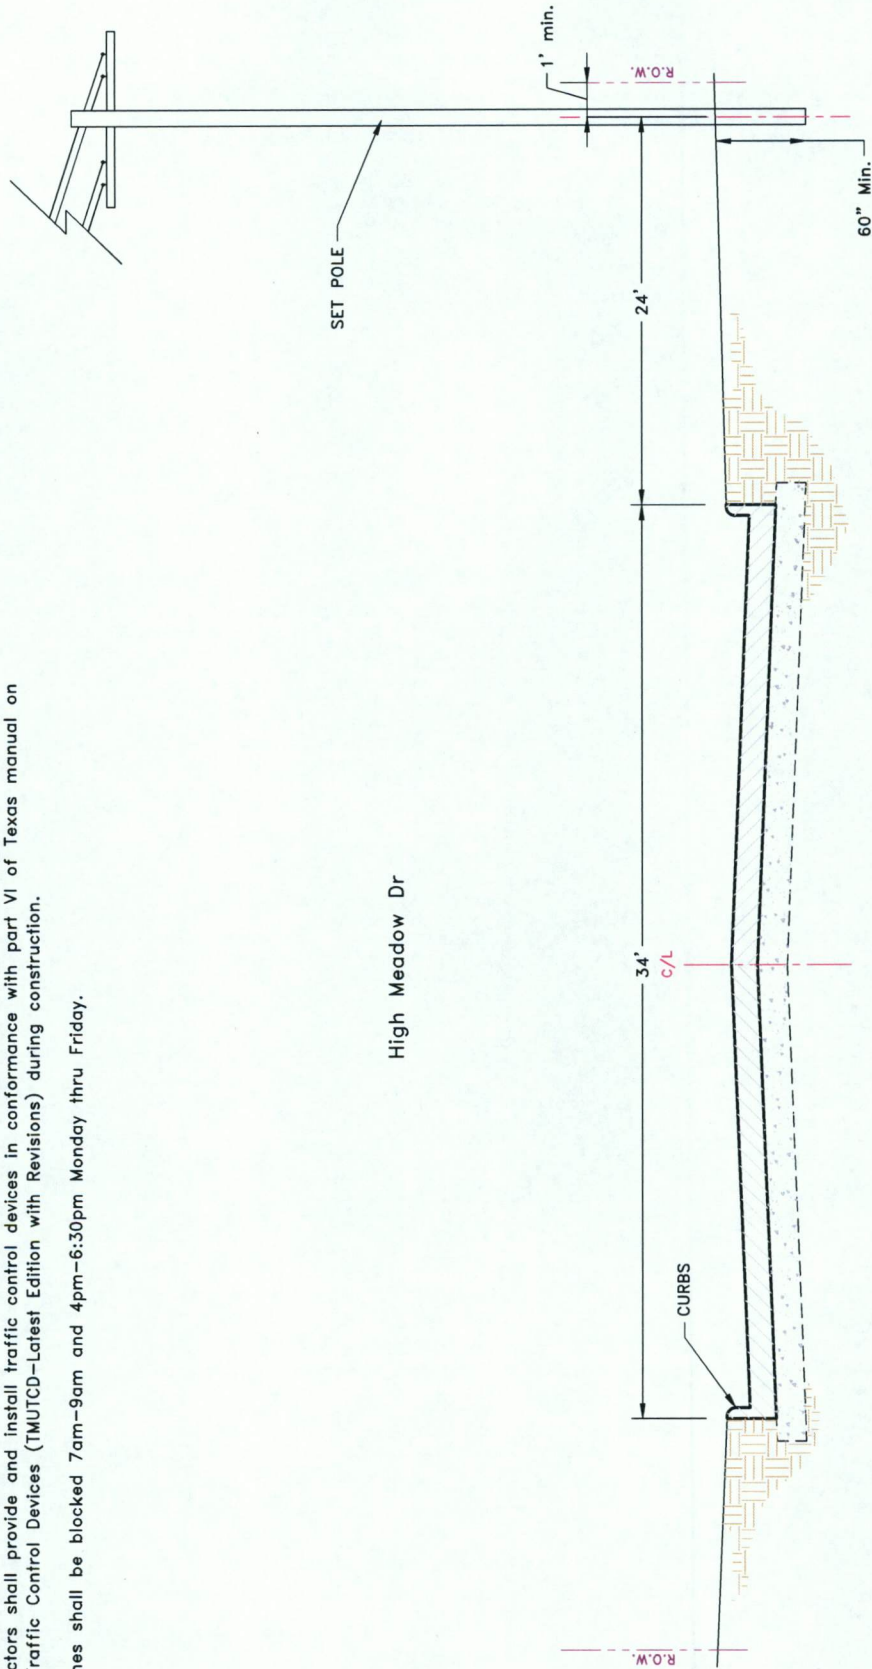

Job# 0616-660

Description: Notice Of Proposed Utility Installation

Address: High Meadow Dr

City/Zip: Sugar Land, TX 77479

County: Fort Bend

Tenants: _____ **DWG#:** _____

City/Zip: _____ **# of Floors:** _____

WOF: 88820 **JOB#:** 0616-660 **Drawn By:** PE

DATE: 01/10/17

APPROVED BY: _____ **DATE:** _____

REVISION#1: Rev#1 **DATE:** Rev#1 Date

REVISION#2: Rev#2 **DATE:** Rev#2 Date

REVISION#3: Rev#3 **DATE:** Rev#3 Date

REVISION#4: Rev#4 **DATE:** Rev#4 Date

SCALE: N.T.S.

PAGE: 3

OF: 3

LEGEND

<ul style="list-style-type: none"> UG 3(1") PVC W/ F.O. CABLE UG 3(1.25") PVC W/ F.O. CABLE UG 1(2") PVC W/ F.O. CABLE UG 1(4") HDPE W/ 3(1.25")PVC ... FLEX INNERDUCT AIR AERIAL FIBER OPTIC CABLE CAT5 CATS CABLE 	<ul style="list-style-type: none"> PROPOSED CONDUIT EXISTING CONDUIT EMT R/W EDGE-OF-PAVEMENT FENCE RACK LOCATION 	<ul style="list-style-type: none"> PSLW SET POLE EXISTING SET POLE EXISTING UTILITY POLE PROPOSED PSLW VAULT (24"x36"x24") EXISTING VAULT PULLBOX MDF LOCATION 	
--	--	---	--

