

REVIEW BY FORT BEND COUNTY
COMMISSIONERS COURT

Fort Bend County
Engineering Department
301 Jackson Suite 401
Richmond, Texas 77469
281.633.7500
Permits@fortbendcountytexas.gov

☒ Right of Way Permit
☐ Commercial Driveway Permit
Permit No: 2017-11814

Applicant: PS Light Wave, Inc

Job Location Site: Mason Road, Richmond, TX 77046

Bond No. **Date of Bond:** 12/13/2016 **Amount:** \$50,000.00

The above applicant came to make use of certain Fort Bend County property subject to, "The Order Regulating the Laying, Construction, Maintenance, and Repair of Buried Cables, Conduits, and Pole Lines, In, Under, Across or Along Roads, Streets, Highways, and Drainage Ditches in Fort Bend County, Texas, Under the Jurisdiction of the Commissioners Court of Fort Bend County, Texas," as passed by the Commissioners Court of Fort Bend County, Texas, of the Minutes of the Commissioners Court of Fort Bend County, Texas, to the extent that such order is not inconsistent with Chapter 181, Vernon's Texas Statutes and Codes Annotated.

Notes:

1. Evidence of review by the Commissioners Court must be kept on the job site and failure to do so constitutes grounds for job shutdown.
2. Written notices are required:
 - a. 48 hours in advance of construction start up, and
 - b. When construction is completed and ready for final inspection, submit notification to Permit Administrator thru MyGovernmentOnline.org portal.
3. This permit expires one (1) year from date of permit if construction has not commenced.

On this 28th day of February, 2017, Upon Motion of Commissioner Morales, seconded by Commissioner Patterson, duly put and carried, it is ORDERED, ADJUDGED AND DECREED that said notice of said above purpose is hereby acknowledged by the Commissioners Court of Fort Bend County, Texas, and that said notice be placed on record according to the regulation order thereof.

Signature

Presented to Commissioners Court and approved.

By:

Date Recorded 3-10-17 Comm. Court No. 14T

for County Engineer

Clerk of Commissioners Court


N/A

By:

By:

Drainage District Engineer/Manager

Deputy

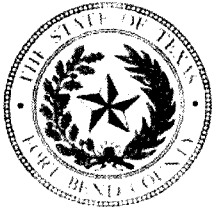

**PERMIT APPLICATION REVIEW FORM FOR
CABLE, CONDUIT, AND POLE LINE ACTIVITY
IN FORT BEND COUNTY**

**Fort Bend County
Engineering Department**
301 Jackson Suite 401
Richmond, Texas 77469
281.633.7500
Permits@fortbendcountytx.gov

- ☒ Right of Way Permit
☐ Commercial Driveway Permit

Permit No: 2017-11814

The following "Notice of Proposed Cable, Conduit, and/or Pole Line activity in Fort Bend County" and accompanying attachments have been reviewed and the notice conforms to appropriate regulations set by Commissioner's Court of Fort Bend County, Texas.

(1) COMPLETE APPLICATION FORM:

- ☒ a. Name of road, street, and/or drainage ditch affected.
☒ b. Vicinity map showing course of directions
☒ c. Plans and specifications

(2) BOND:

- ☐ County Attorney, approval when applicable.
- ☒ Perpetual bond currently posted. Bond No: [REDACTED] Amount: \$50,000.00
- ☐ Performance bond submitted. Bond No: _____ Amount: _____
- ☐ Cashier's Check Check No: _____ Amount: _____

(3) DRAINAGE DISTRICT APPROVAL (WHEN APPLICABLE):

Drainage District Approval

Date


We have reviewed this project and agree it meets minimum requirements.

Charles O. Ay

Permit Administrator

2/21/17

Date

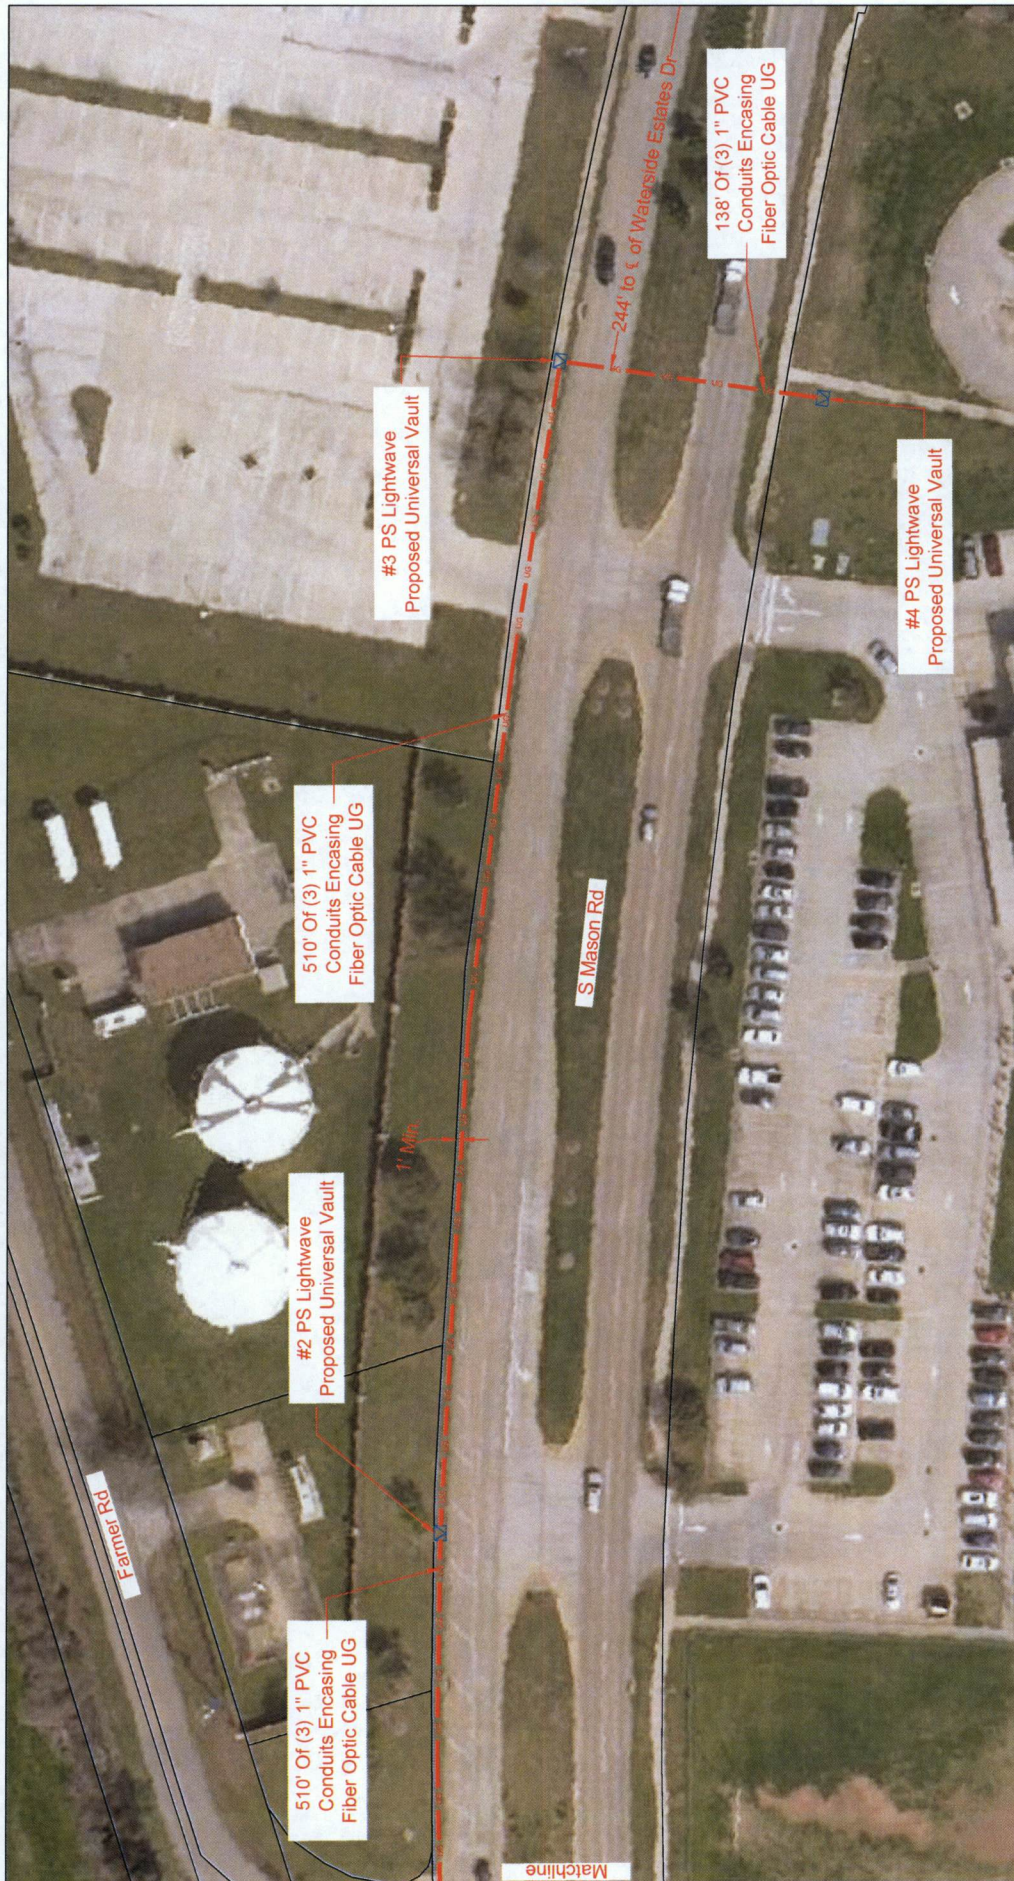

PROPRIETARY INFORMATION - PROPERTY OF PS LIGHTWAVE

SCALE: 1"=50'

PAGE: 4

OF: 5

PS LIGHTWAVE SET POLE

EXISTING UTILITY POLE

PROPOSED VAULT (36"x24"x24")

EXISTING VAULT

PULLBOX

MOF LOCATION

PROPOSED CONDUIT

EXISTING CONDUIT

1.25" EMT

R/W

RIGHT-OF-WAY

EDGE-OF-PAVEMENT

FENCE

RACK LOCATION

UG

UG

UG

UG

AIR

CAT5

3(1") PVC W/ F.O. CABLE

3(1.25") PVC W/ F.O. CABLE

1(2") PVC W/ F.O. CABLE

1(4") HDPE W/ 3(1.25")PVC

FLEX INNERDUCT

AERIAL FIBER OPTIC CABLE

CAT5 CABLE

CUSTOMER ID: JOB# 0616-814 PLW

CUSTOMER: Notice of Proposed Utility Installation

ADDRESS: Mason Rd

CITY/ZIP: Richmond, TX 77046

COUNTY: Fort Bend

TENANTS: # OF FLOORS: DWG#

WO# 88971

JOB# 0616-814

DATE: 01/27/17

APPROVED BY: DATE:

REVISION#1: Ref#1

REVISION#2: Ref#2

REVISION#3: Ref#3

REVISION#4: Ref#4


DATE: Ref#1 Date



DATE: Ref#2 Date

DATE: Ref#3 Date

DATE: Ref#4 Date

- 1) Surface to be restored to its original condition in compliance with Fort Bend County Standards.
- 2) Contractors shall provide and install traffic control devices in conformance with part VI of Texas manual on Uniform Traffic Control Devices (TMUTCD—Latest Edition with Revisions) during construction.
- 3) No Lanes shall be blocked 7am–9am and 4pm–6:30pm Monday thru Friday.

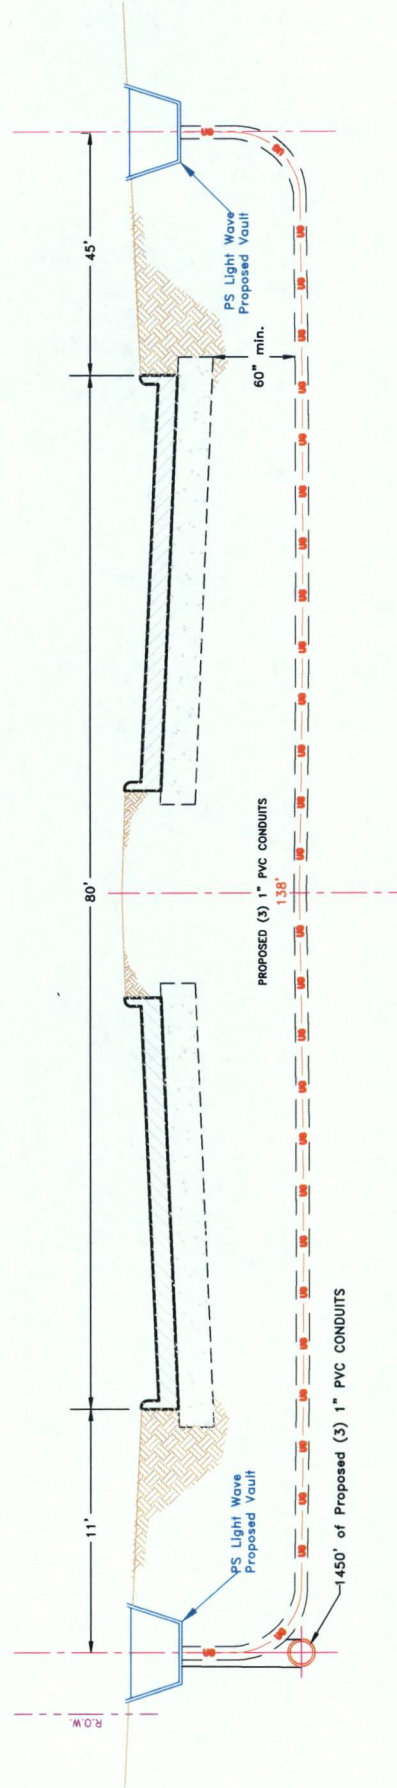[illegible]

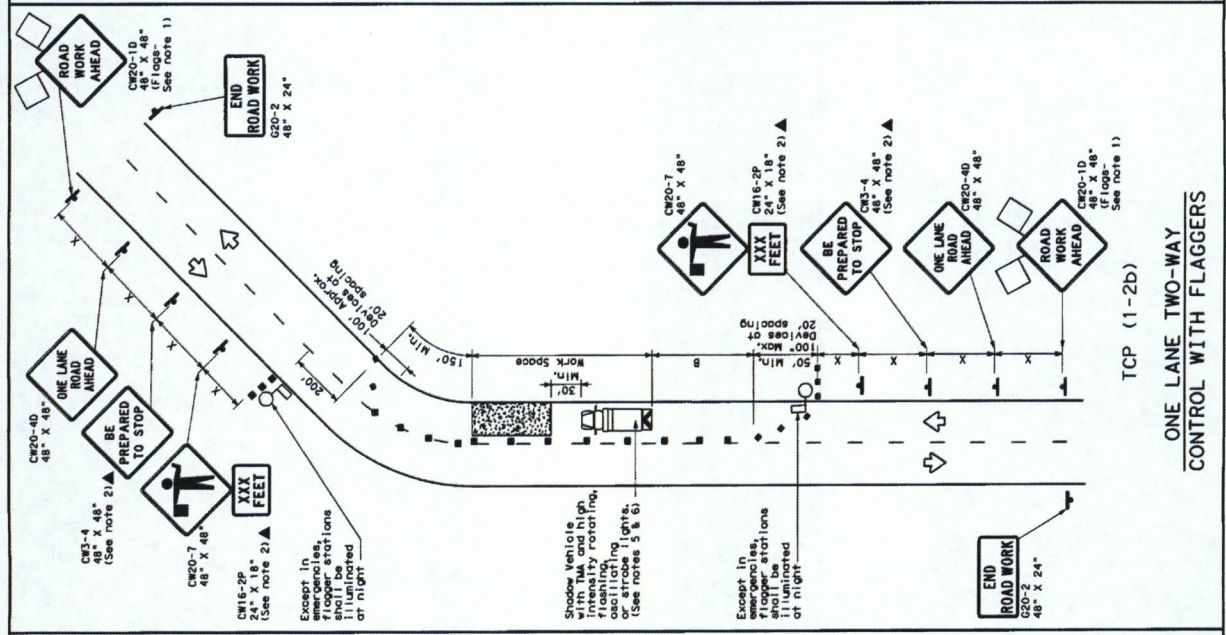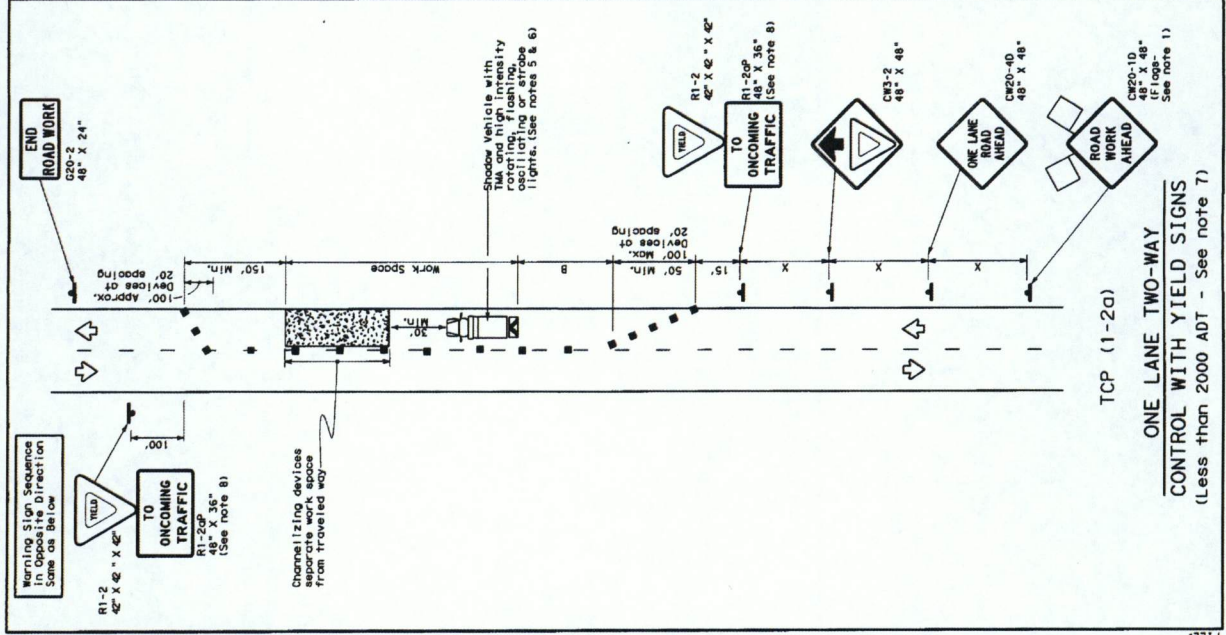

LEGEND			
Type 3 Barricade	Channelizing Devices	Truck Mounted Attenuator (TMA)	Portable Changeable Message Sign (PCMS)
Trailer Mounted Flashing Arrow Board	Traffic Flow	Flagger	