

**REVIEW BY FORT BEND COUNTY
COMMISSIONERS COURT**

**Fort Bend County
Engineering Department**
301 Jackson Suite 401
Richmond, Texas 77469
281.633.7500
Permits@fortbendcountytx.gov

- Right of Way Permit
 - Commercial Driveway Permit
- Permit No: 2017-12270

Applicant: PS Light Wave, Inc.

Job Location Site: Richtown Lane, Sugar Land , TX 77498

Bond No. **Date of Bond:** 12/13/2016 **Amount:** \$50,000.00

The above applicant came to make use of certain Fort Bend County property subject to, "The Order Regulating the Laying, Construction, Maintenance, and Repair of Buried Cables, Conduits, and Pole Lines, In, Under, Across or Along Roads, Streets, Highways, and Drainage Ditches in Fort Bend County, Texas, Under the Jurisdiction of the Commissioners Court of Fort Bend County, Texas," as passed by the Commissioners Court of Fort Bend County, Texas, of the Minutes of the Commissioners Court of Fort Bend County, Texas, to the extent that such order is not inconsistent with Chapter 181, Vernon's Texas Statutes and Codes Annotated.

Notes:

1. Evidence of review by the Commissioners Court must be kept on the job site and failure to do so constitutes grounds for job shutdown.
2. Written notices are required:
 - a. 48 hours in advance of construction start up, and
 - b. When construction is completed and ready for final inspection, submit notification to Permit Administrator thru MyGovernmentOnline.org portal.
3. This permit expires one (1) year from date of permit if construction has not commenced.

On this 14th day of March, 2017, Upon Motion of Commissioner Meyers, seconded by Commissioner Morales, duly put and carried, it is ORDERED, ADJUDGED AND DECREED that said notice of said above purpose is hereby acknowledged by the Commissioners Court of Fort Bend County, Texas, and that said notice be placed on record according to the regulation order thereof.

Signature

Presented to Commissioners Court and approved.

By: Charles O. Ay
for County Engineer

Date Recorded 3-16-2017 Comm. Court No. 11D

By: N/A
Drainage District Engineer/Manager

Clerk of Commissioners Court
By: Linda Walker
Deputy



**PERMIT APPLICATION REVIEW FORM FOR
CABLE, CONDUIT, AND POLE LINE ACTIVITY
IN FORT BEND COUNTY**

**Fort Bend County
Engineering Department**
301 Jackson Suite 401
Richmond, Texas 77469
281.633.7500
Permits@fortbendcountytexas.gov

- Right of Way Permit
 Commercial Driveway Permit

Permit No: 2017-12270

The following "Notice of Proposed Cable, Conduit, and/or Pole Line activity in Fort Bend County" and accompanying attachments have been reviewed and the notice conforms to appropriate regulations set by Commissioner's Court of Fort Bend County, Texas.

(1) COMPLETE APPLICATION FORM:

- a. Name of road, street, and/or drainage ditch affected.
 b. Vicinity map showing course of directions
 c. Plans and specifications

(2) BOND:

- County Attorney, approval when applicable.
- Perpetual bond currently posted. Bond No: [REDACTED] Amount: \$50,000.00
- Performance bond submitted. Bond No: _____ Amount: _____
- Cashier's Check Check No: _____ Amount: _____

(3) DRAINAGE DISTRICT APPROVAL (WHEN APPLICABLE):

Drainage District Approval

Date

We have reviewed this project and agree it meets minimum requirements.


Charly O. AJ

Permit Administrator

3/6/17

Date

- LEGEND**
- UG 3(1") HDPE W/ F.O. CABLE
 - UG 3(1.25") HDPE W/ F.O. CABLE
 - UG 1(2") HDPE W/ F.O. CABLE
 - UG 1(4") HDPE W/ 3(1.25") HDPE
 - UG FLEX INNERDUCT
 - AIR AERIAL FIBER OPTIC CABLE
 - CAT5 CAT5 CABLE
 - PROPOSED CONDUIT
 - EXISTING CONDUIT
 - EMT 1.25" EMT
 - R/W RIGHT-OF-WAY
 - EDGE-OF-PAVEMENT
 - FENCE
 - RACK LOCATION
 - PSLW SET POLE
 - EXISTING SET POLE
 - PROPOSED PSLW VAULT (24"x36"24")
 - EXISTING VAULT
 - PULLBOX
 - MDF LOCATION

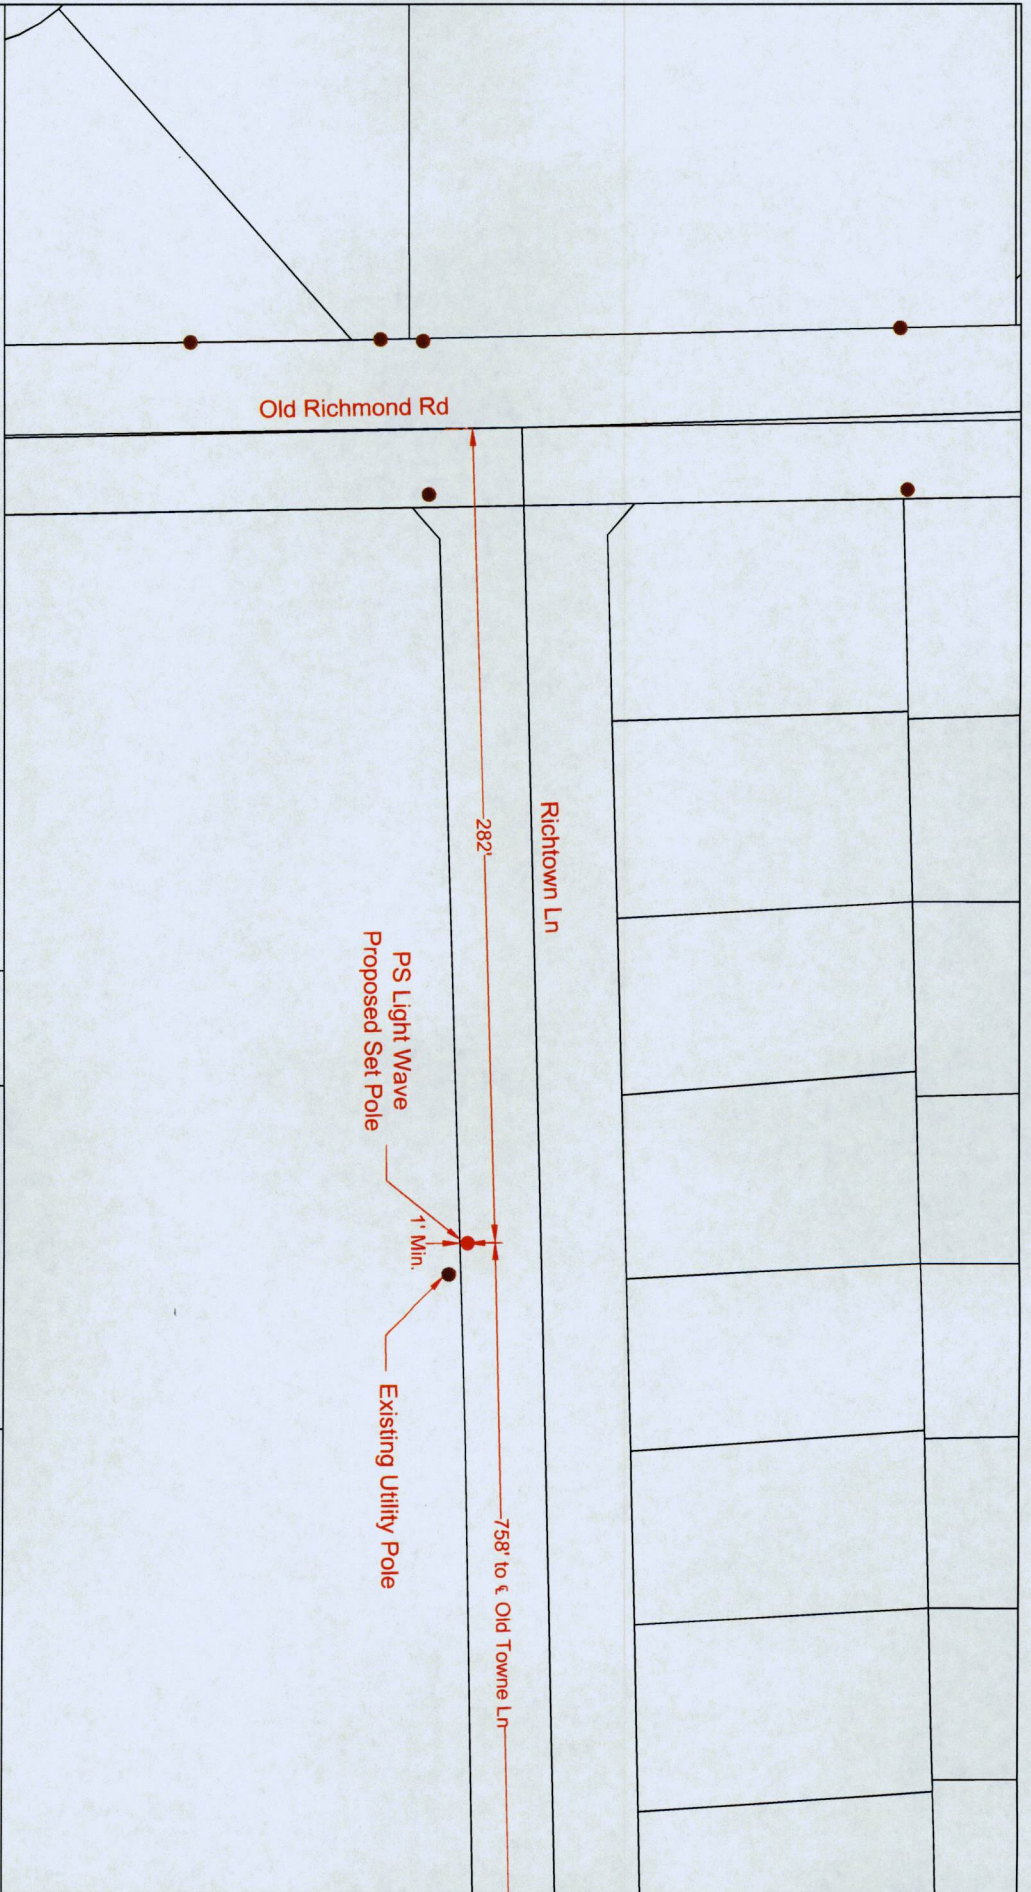


SCALE: 1"=40'

PAGE: 1 OF 3

PROPRIETARY INFORMATION - PROPERTY OF LIGHTWAVE

REVISION#1: Rev#1	DATE: Rev#1 Date	CUSTOMER ID: JOB# 0616-836
REVISION#2: Rev#2	DATE: Rev#2 Date	CUSTOMER: Notice Of Proposed Utility Installation
REVISION#3: Rev#3	DATE: Rev#3 Date	ADDRESS: Richtown Ln
REVISION#4: Rev#4	DATE: Rev#4 Date	CITY/ZIP: Sugar Land, TX 77498
		TENANTS:
		WOP: 89172
		JOB#: 0616-836
		DWG#:
		DRAWN BY: P.E.
		DATE: 02/27/17
		APPROVED BY:
		DATE:

- General Notes:**
- 1) Surface to be restored to its original condition in compliance with Fort Bend County Standards.
 - 2) Contractors shall provide and install traffic control devices in conformance with part VI of Texas manual on Uniform Traffic Control Devices (TMUTCD—Latest Edition with Revisions) during construction.
 - 3) No Lanes shall be blocked 7am–9am and 4pm–6:30pm Monday thru Friday.

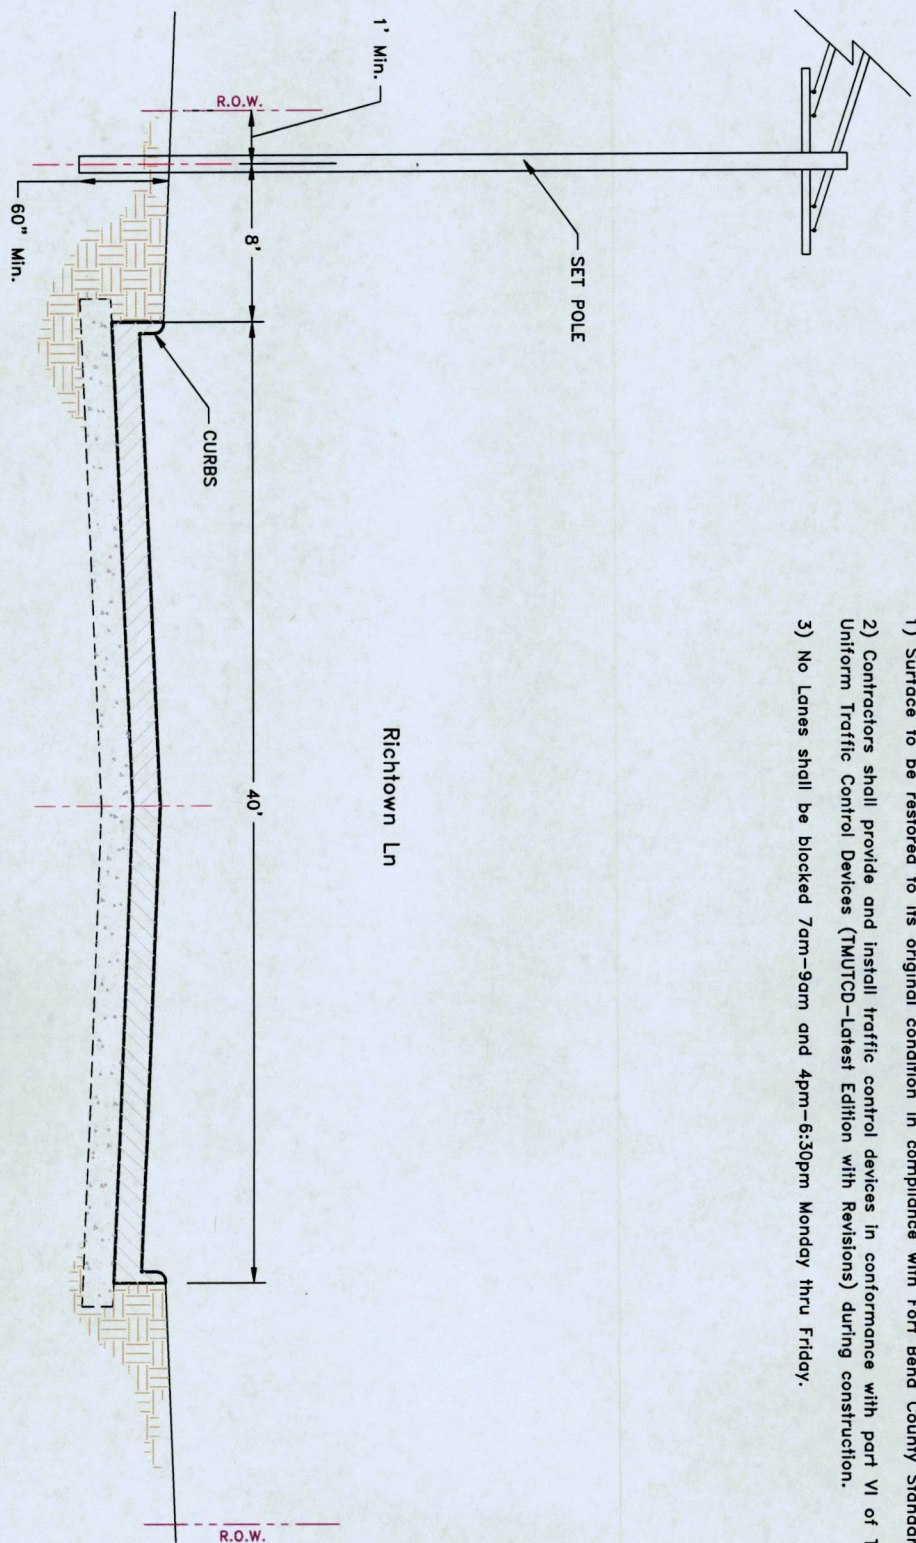

LEGEND

	UG 3x(1") PVC W/ F.O. CABLE		PROPOSED CONDUIT		PSLW SET POLE
	UG 3x(1.25") PVC W/ F.O. CABLE		EXISTING CONDUIT		EXISTING SET POLE
	UG 1(2") PVC W/ F.O. CABLE		1.25" EMT		EXISTING UTILITY POLE
	UG 1(4") HDPE W/ 3x(1.25")PVC		R/W		PROPOSED PSLW VAULT (24"x36"x24")
	UG FLEX INNERDUCT		EDGE-OF-PAVEMENT		EXISTING VAULT
	AIR AERIAL FIBER OPTIC CABLE		FENCE		PULLBOX
	CATS CATS CABLE		RACK LOCATION		MDF LOCATION

SCALE: N1S	REVISION#1: Rev1	DATE: Rev1 Date	Job# 0616-836
PAGE: 3	REVISION#2: Rev2	DATE: Rev2 Date	Description: Notice Of Proposed Utility Installation
OF: 3	REVISION#3: Rev3	DATE: Rev3 Date	Address: Richtown Ln
	REVISION#4: Rev4	DATE: Rev4 Date	CITY/ZIP: Sugar Land, TX 77498
			TENANTS:
			# OF FLOORS: 1
			WQ#: 89722
			JOB#: 0616-836
			DRAWN BY: PE
			DATE: 02/27/17
			APPROVED BY:
			DATE:

